


# DRAINAGE PLAN

## Lot 452 RP(Part) in D.D. 109

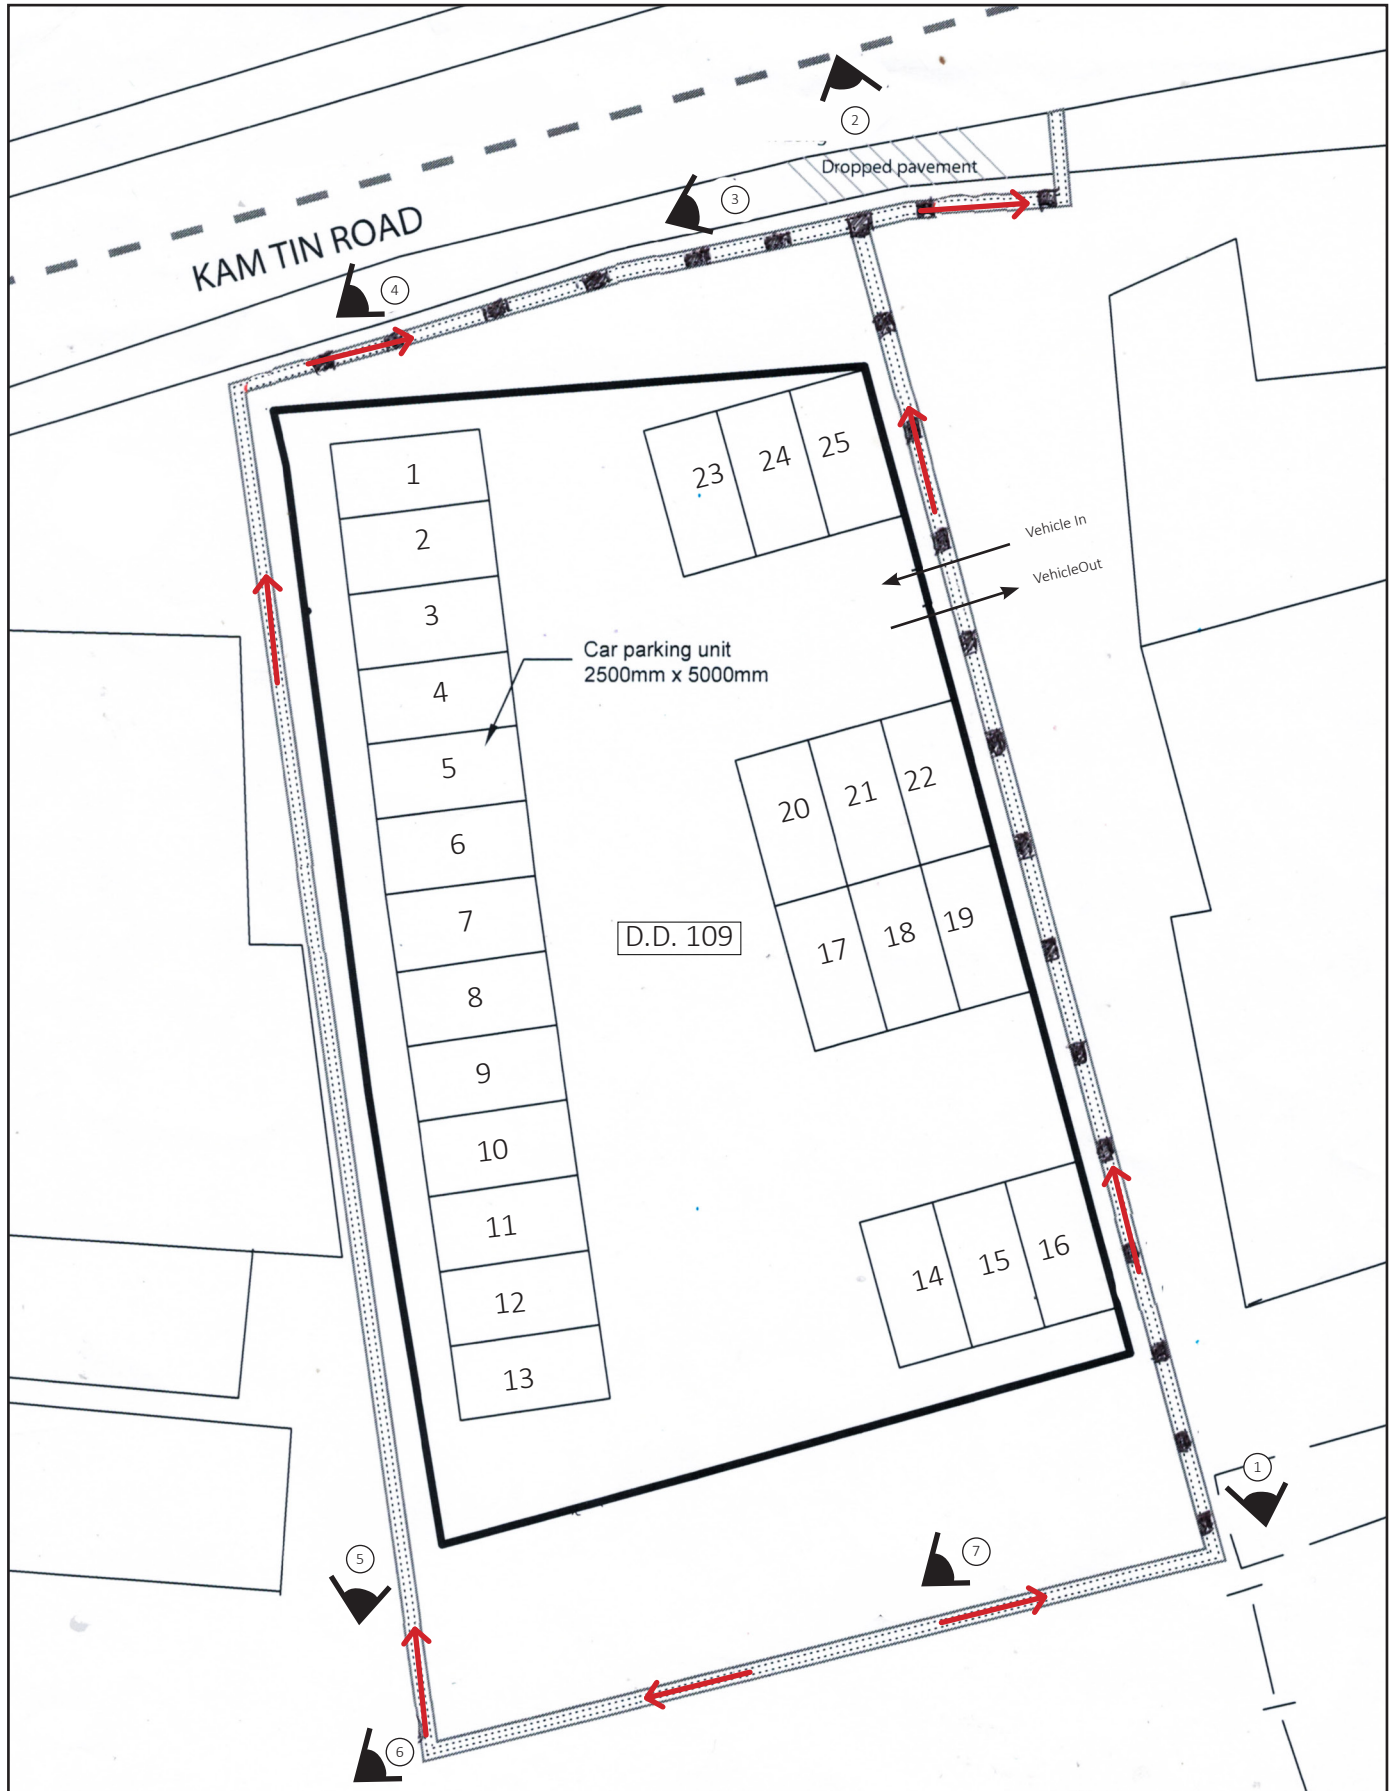

**Legend**

- Site Boundary
- Drainage U Channel ( 480mm(W) x 480mm(D))
- Gully (400mm(L) x 480mm(W) x 480mm(D))
- Direction of Drainage flow
- Photo no. ①-⑦

Scale 1:250

