


<p>Project 項目名稱:          Temporary Open Storage of Construction Materials for a Period of 3 Years at Lots 1700 (Part) &amp; 1701 (Part) in D.D. 129, Lau Fau Shan, Yuen Long, N.T.</p>	<p>Drawing Title 圖目:          Proposed Drainage Plan</p>	<p>Remarks 備註:          □ Proposed catchpit          ■ catchpit with sandtrap          +28.5 Level (mPD)          ⇐ Flow of Surface Runoff          ▨ External catchment</p>
	<p>Drawing No. 圖號:          Figure 4</p>	<p>Scale 比例:          1:1000</p>

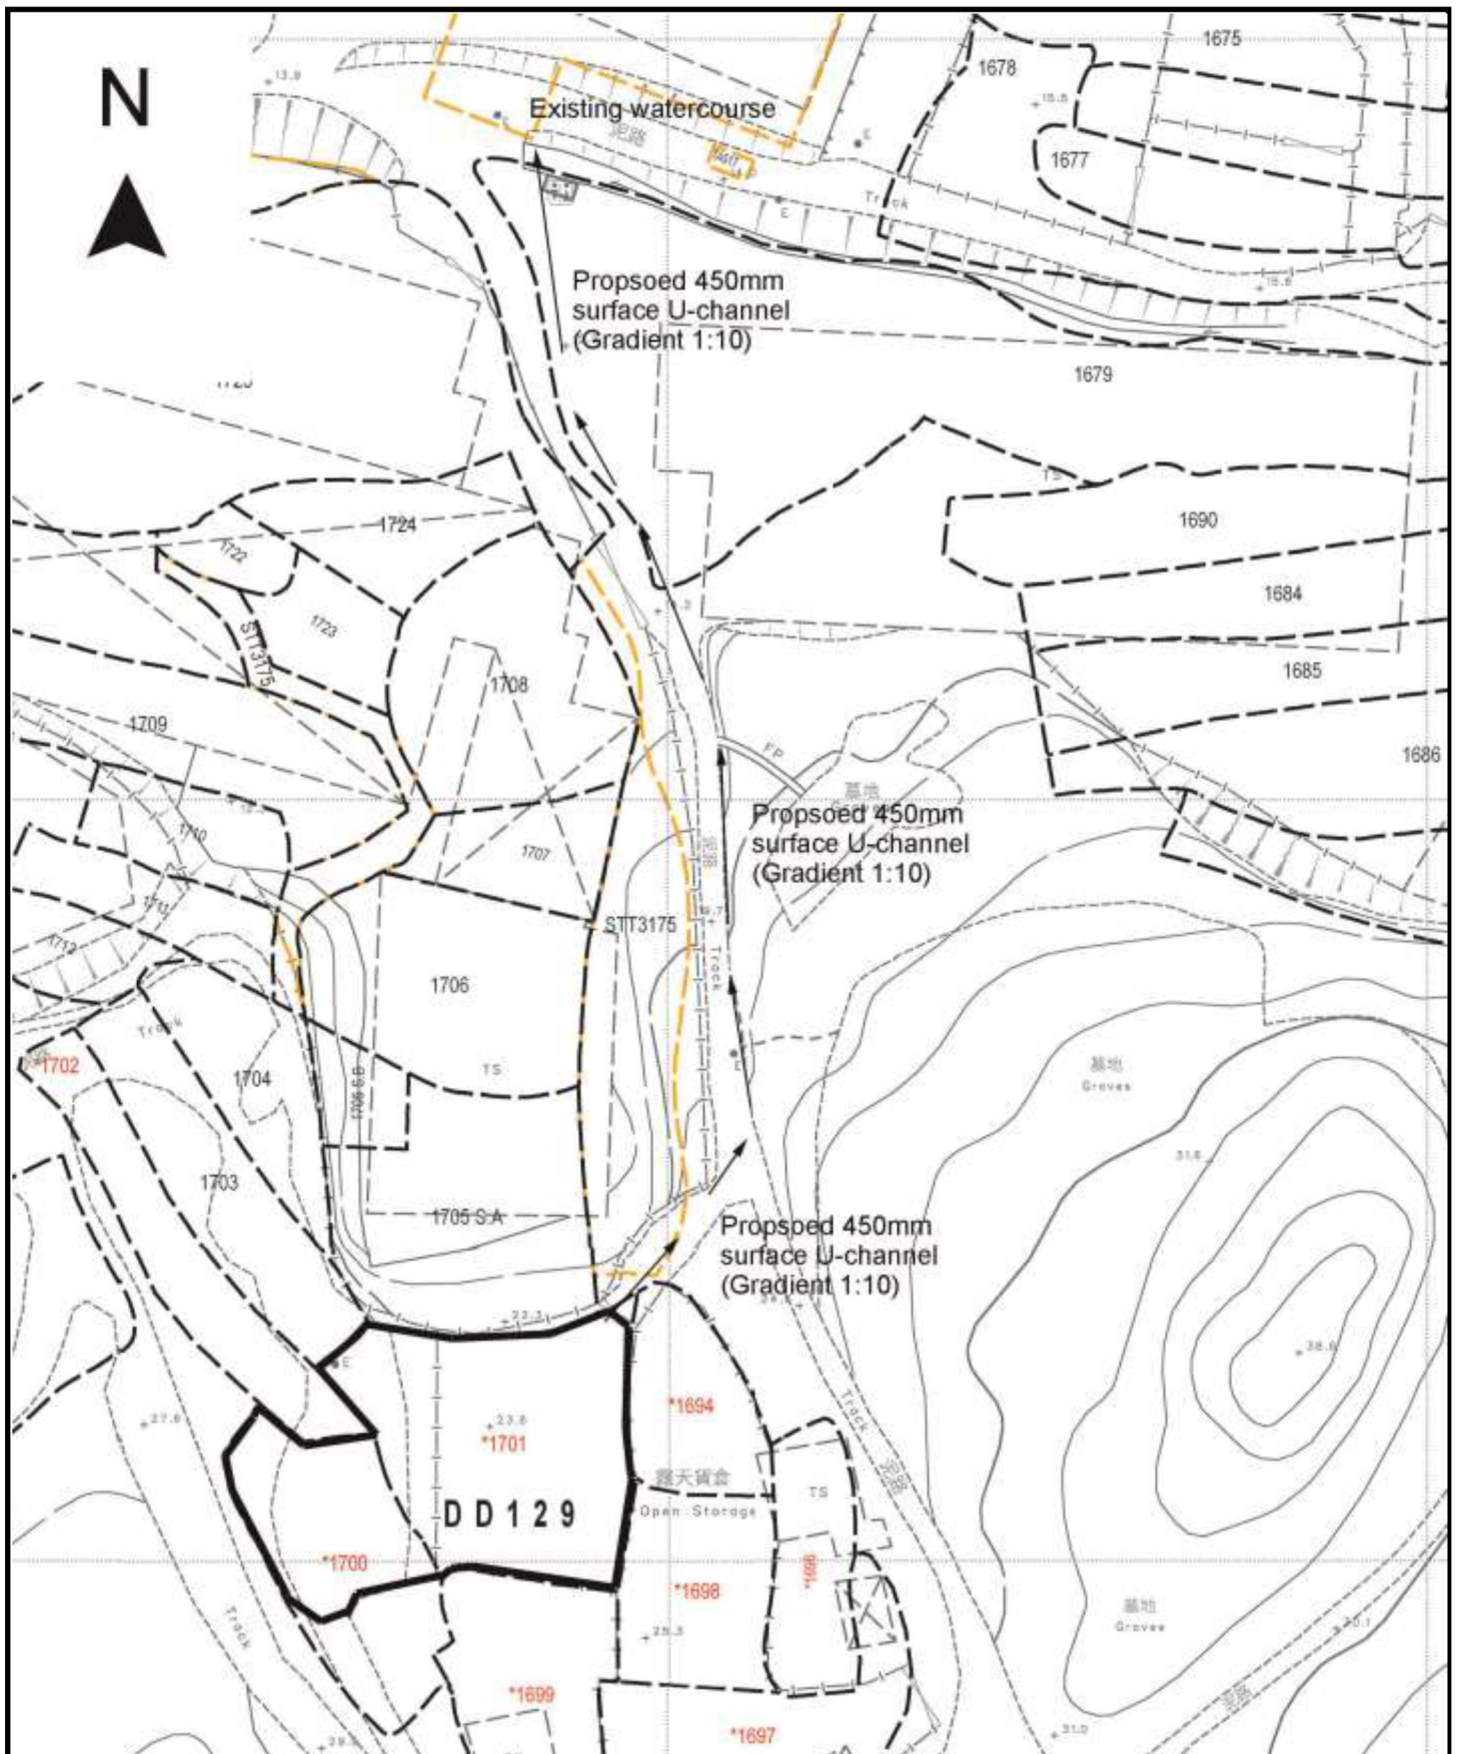

<p>Project 項目名稱:          Temporary Open Storage of Construction Materials for a Period of 3 Years at Lots 1700 (Part) &amp; 1701 (Part) in D.D. 129, Lau Fau Shan, Yuen Long, N.T.</p>	<p>Drawing Title 圖目:  <b>Discharge Path Plan</b></p> <p>Drawing No. 圖號:  <b>Figure 5</b></p>	<p>Remarks 備註:</p> <p>Scale 比例:          1:1000</p>
---	--	---