

Project 項目名稱:  
 Proposed Temporary Place of Recreation, Sports or Culture (Hobby Farm) for a Period of 3 Years at Lots 280 (Part), 281 (Part), 283 (Part), 286 (Part) in D.D. 129 and Adjoining Government Land, Lau Fau Shan, N.T.


Drawing Title 圖目:  
 Proposed Drainage Plan

Drawing No. 圖號:  
 Figure 3

Remarks 備註:

- Proposed catchpit
- +25.0 Level (in mPD)
- ▭ Application site
- ▨ External catchment
- ← Flow of surface runoff
- Proposed catchpit with sand trap

Scale 比例:  
 1:2000

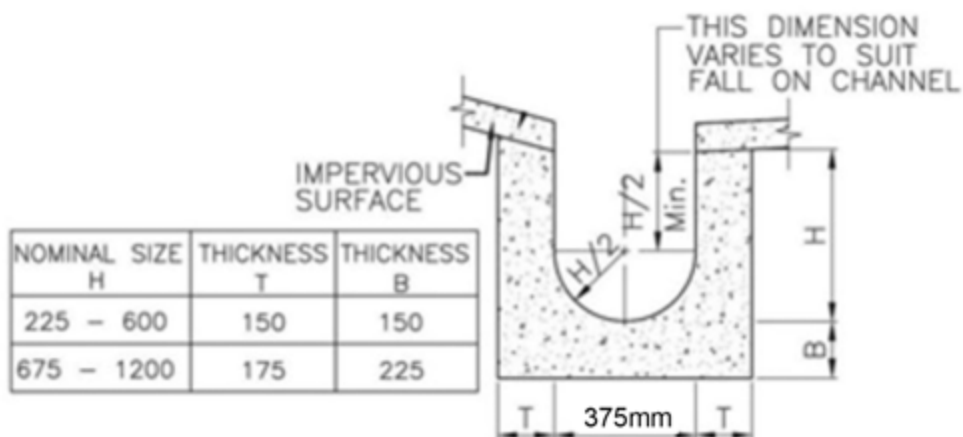

**DETAILS OF U-CHANNEL**  
 (REFERENCE : FIG. 8.11 OF  
 GEOTECHNICAL MANUAL FOR SLOPES)  
 (N.T.S.)

Project 項目名稱:

Proposed Temporary Place of Recreation, Sports or Culture (Hobby Farm) for a Period of 3 Years at Lots 280 (Part), 281 (Part), 283 (Part), 286 (Part) in D.D. 129 and Adjoining Government Land, Lau Fau Shan, N.T.

Drawing Title 圖目:

Details of Proposed Surface U-channel


Drawing No. 圖號:

Figure 4

Remarks 備註:

Scale 比例:


Not to scale

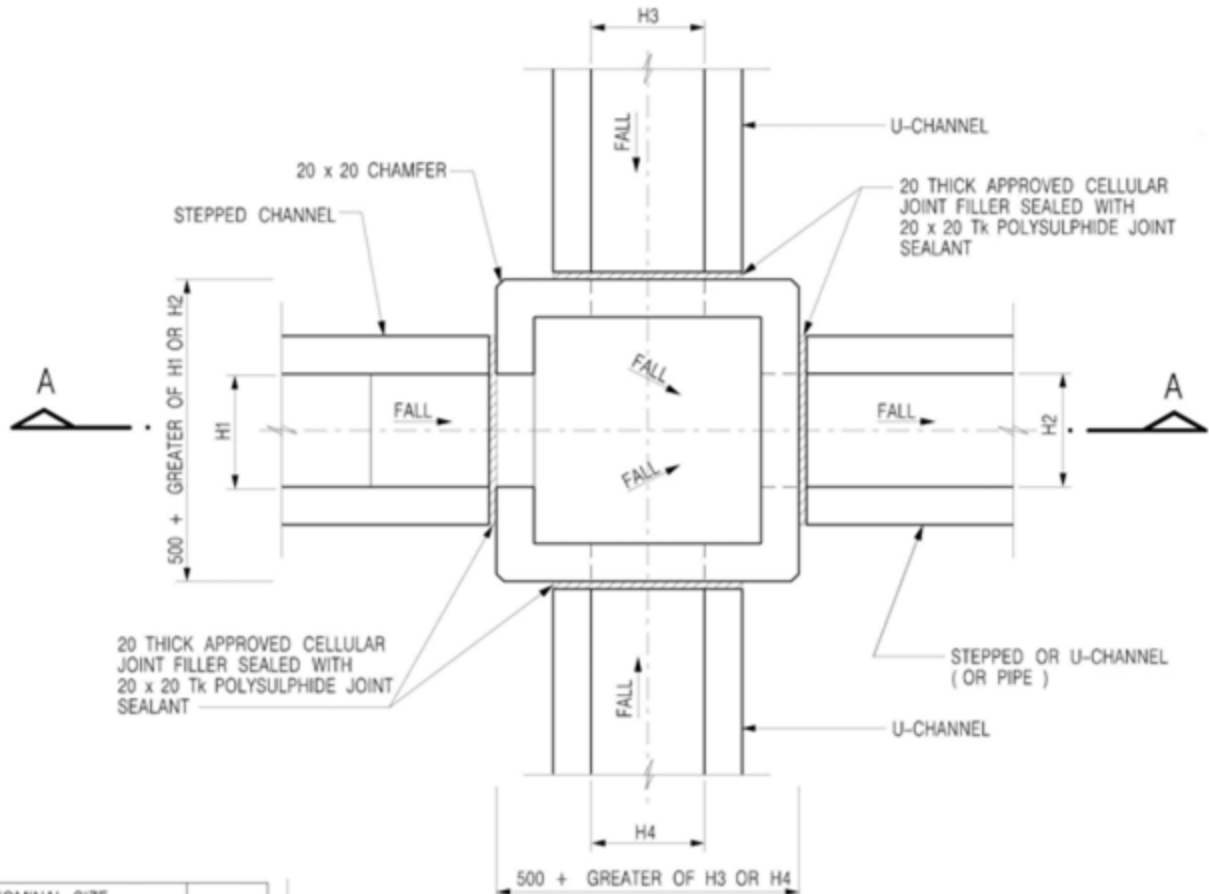

PLAN

NOMINAL SIZE (LARGEST OF H1, H2, H3 & H4)	B
300 - 600	150
675 - 900	175

20 THICK APPROVED CELLULAR JOINT FILLER SEALED WITH 20 x 20 Tk POLYSULPHIDE JOINT SEALANT

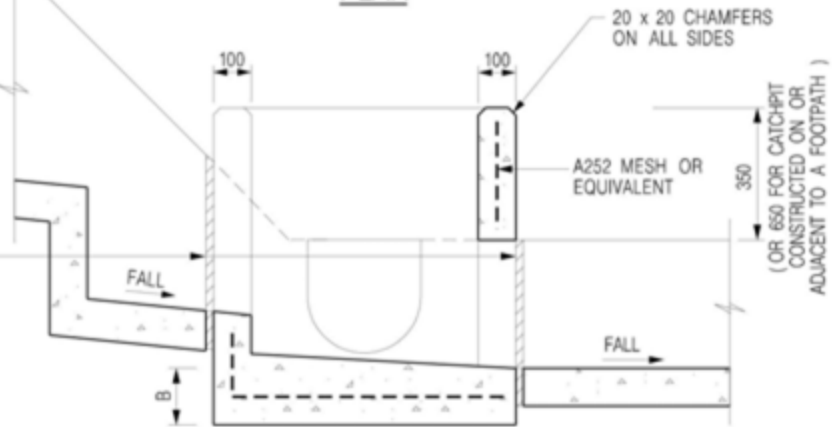


SECTION A - A

NOTES:

1. ALL DIMENSIONS ARE IN MILLIMETRES.
2. REFER TO SHEET 5 FOR OTHER NOTES.


<p>Project 項目名稱: Proposed Temporary Place of Recreation, Sports or Culture (Hobby Farm) for a Period of 3 Years at Lots 280 (Part), 281 (Part), 283 (Part), 286 (Part) in D.D. 129 and Adjoining Government Land, Lau Fau Shan, N.T.</p>	<p>Drawing Title 圖目: The Details of the Proposed Catchpit</p>	<p>Remarks 備註:</p>
<p>Drawing No. 圖號: Figure 5</p>	<p>Scale 比例: Not to scale</p>	

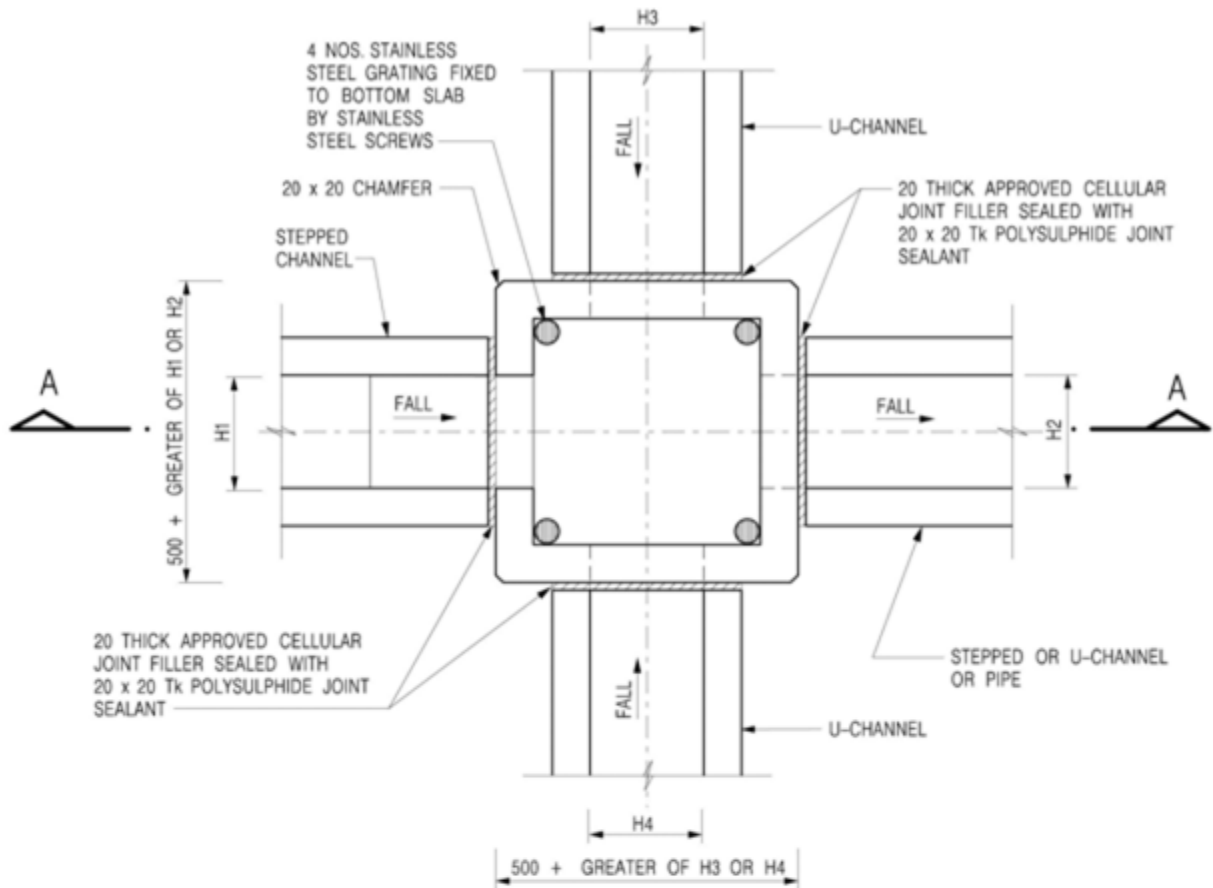

PLAN

NOMINAL SIZE (LARGEST OF H1, H2, H3 & H4)	B
300 - 600	150
675 - 900	175

20 THICK APPROVED CELLULAR JOINT FILLER SEALED WITH 20 x 20 Tk POLYSULPHIDE JOINT SEALANT

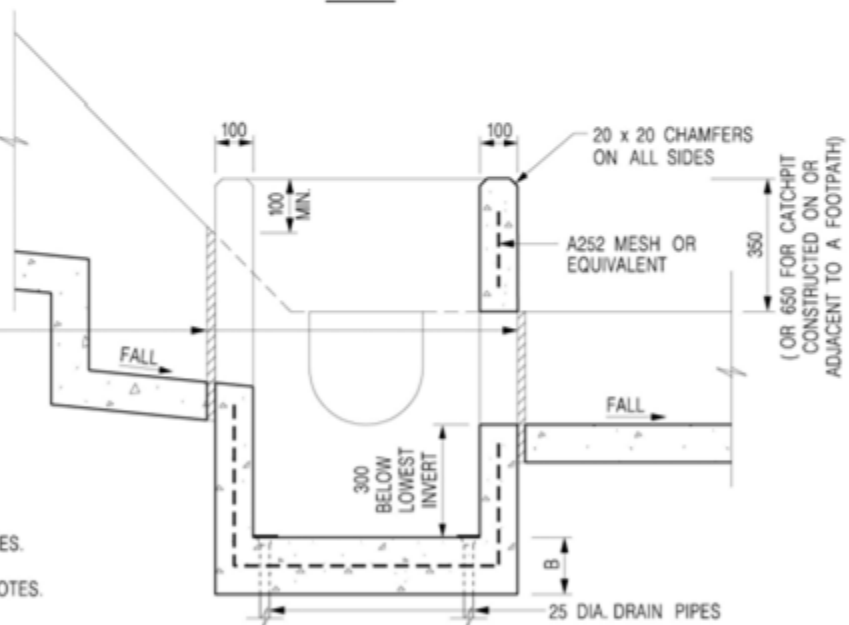

SECTION A - A

NOTES:

1. ALL DIMENSIONS ARE IN MILLIMETRES.
2. REFER TO SHEET 2 FOR OTHER NOTES.

Project 項目名稱:

Proposed Temporary Place of Recreation, Sports or Culture (Hobby Farm) for a Period of 3 Years at Lots 280 (Part), 281 (Part), 283 (Part), 286 (Part) in D.D. 129 and Adjoining Government Land, Lau Fau Shan, N.T.

Drawing Title 圖名:

The Details of Catchpit with Desilting Function

Remarks 備註:

Drawing No. 圖號:

Figure 6

Scale 比例:


Not to scale

NOMINAL SIZE (LARGEST OF H1, H2, H3 & H4)	B
300 - 600	150
675 - 900	175

2C  
JC  
2C  
SE  
20 THICK APPROVED CELLULAR  
JOINT FILLER SEALED WITH  
20 x 20 Tk POLYSULPHIDE JOINT  
SEALANT

**NOTES:**

1. ALL DIMENSIONS ARE IN MILLIMETRES.
2. REFER TO SHEET 2 FOR OTHER NOTES.

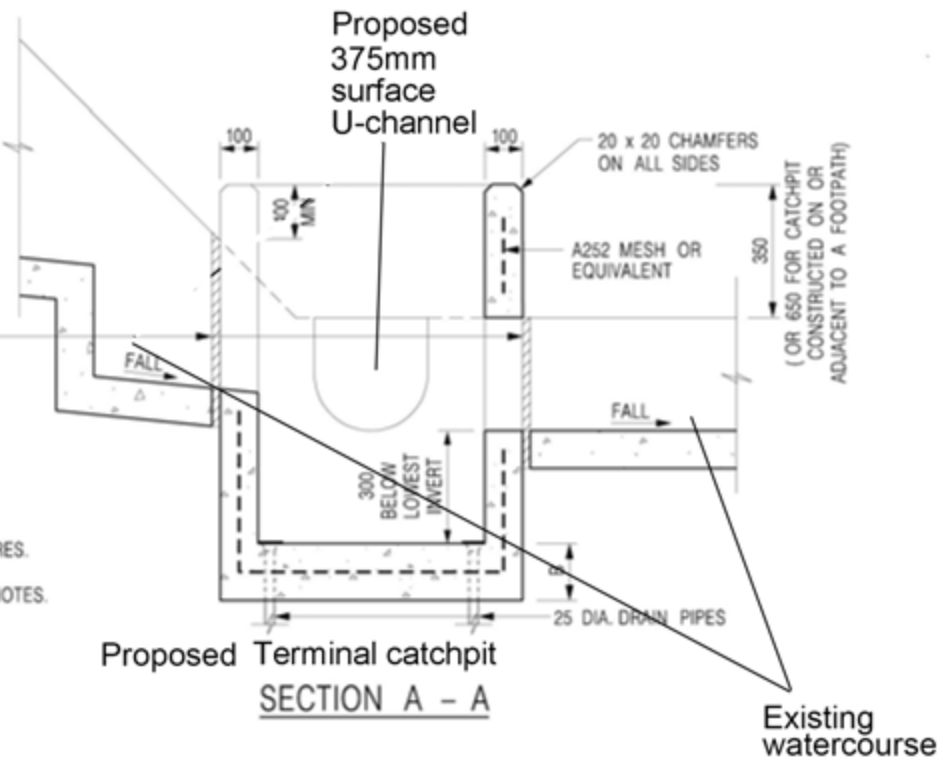

Project 項目名稱:

Proposed Temporary Place of Recreation, Sports or Culture (Hobby Farm) for a Period of 3 Years at Lots 280 (Part), 281 (Part), 283 (Part), 286 (Part) in D.D. 129 and Adjoining Government Land, Lau Fau Shan, N.T.

Drawing Title 圖目:

Connection Details between the Proposed 375mm surface U-channel & the Existing Natural Drain

Drawing No. 圖號:

Figure 7

Remarks 備註:

Scale 比例:

Not to scale