

Project 項目名稱:

Proposed Temporary Public Vehicle Park for Private Cars for a Period of 3 Years and Associated Excavation of Land at Lots 1183 RP (Part), 1184 & 1185 RP (Part) in D.D. 104 Ngau Tam Mei, Yuen Long, N.T.

Drawing Title 圖目:

Site Plan

Remarks 備註:


Drawing No. 圖號:

Figure 1

Scale 比例:

1:1000

N

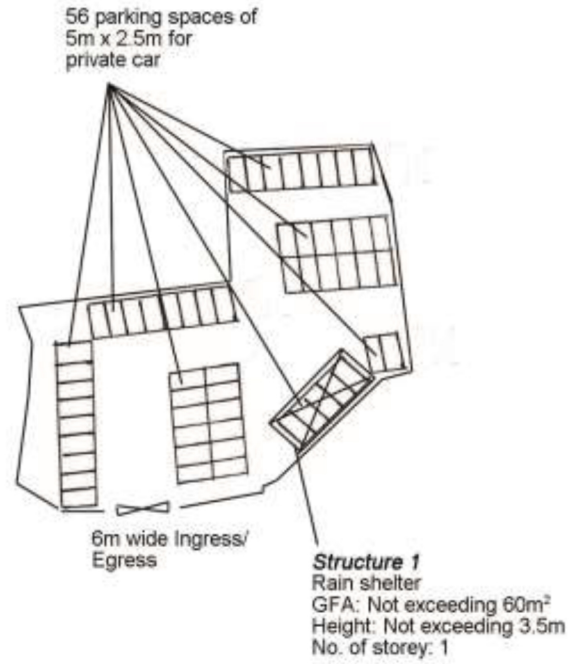

Project 項目名稱:

Proposed Temporary Public Vehicle Park for Private Cars for a Period of 3 Years and Associated Excavation of Land at Lots 1183 RP (Part), 1184 & 1185 RP (Part) in D.D. 104 Ngau Tam Mei, Yuen Long, N.T.

Drawing Title 圖目:

Proposed Layout Plan


Drawing No. 圖號:

Figure 2

Remarks 備註:

Scale 比例:

1:1000

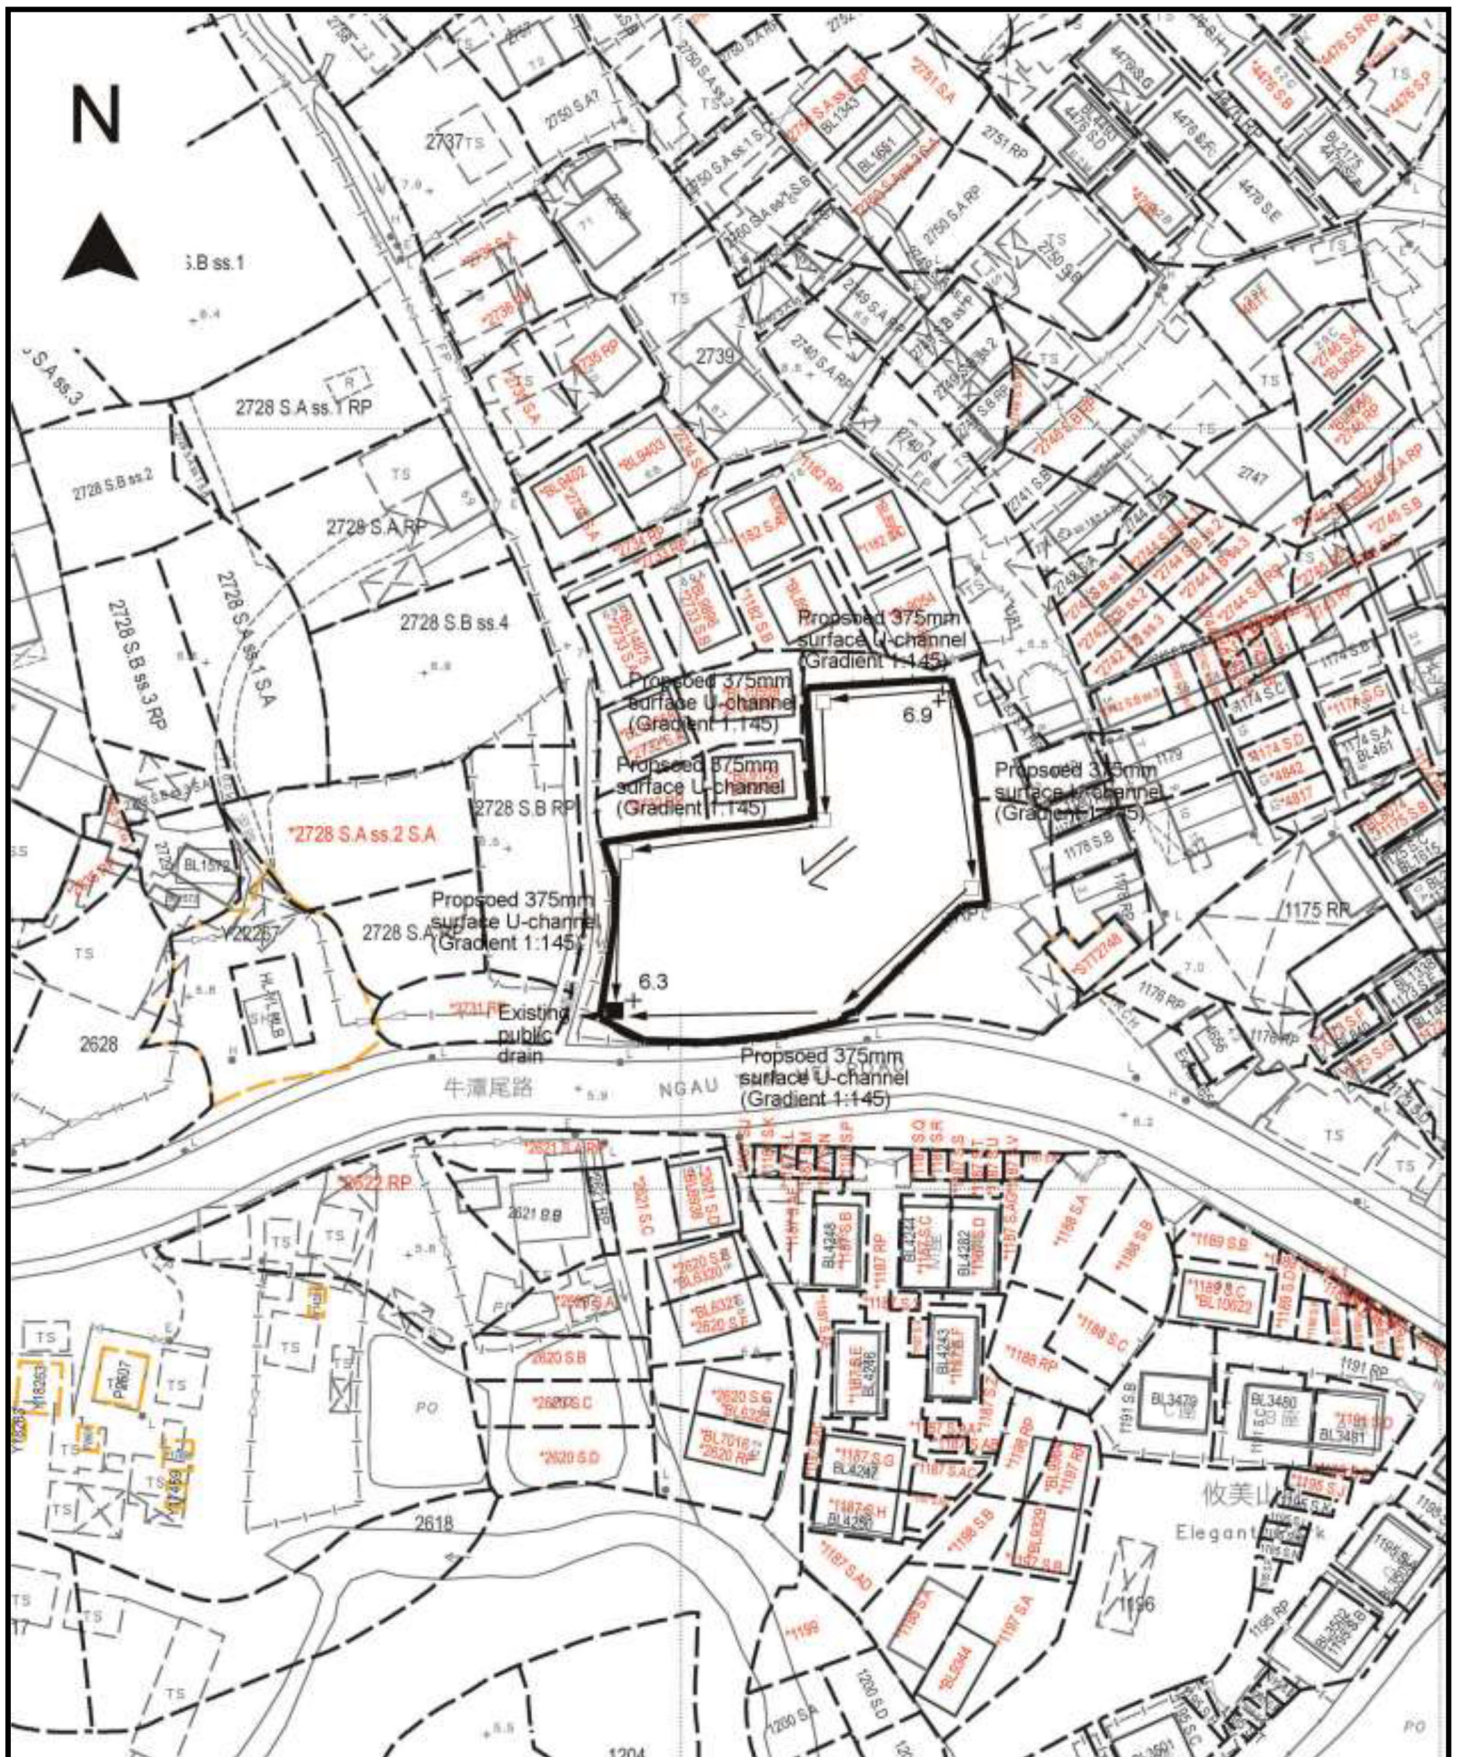

Project 項目名稱:

Proposed Temporary Public Vehicle Park for Private Cars for a Period of 3 Years and Associated Excavation of Land at Lots 1183 RP (Part), 1184 & 1185 RP (Part) in D.D. 104 Ngau Tam Mei, Yuen Long, N.T.

Drawing Title 圖目:

Proposed Drainage Plan

Drawing No. 圖號:

Figure 3

Remarks 備註:

+6.9 Level (in mPD)


Flow of surface runoff

Proposed catchpit

Proposed catchpit with sand trap

Scale 比例:

1:1000

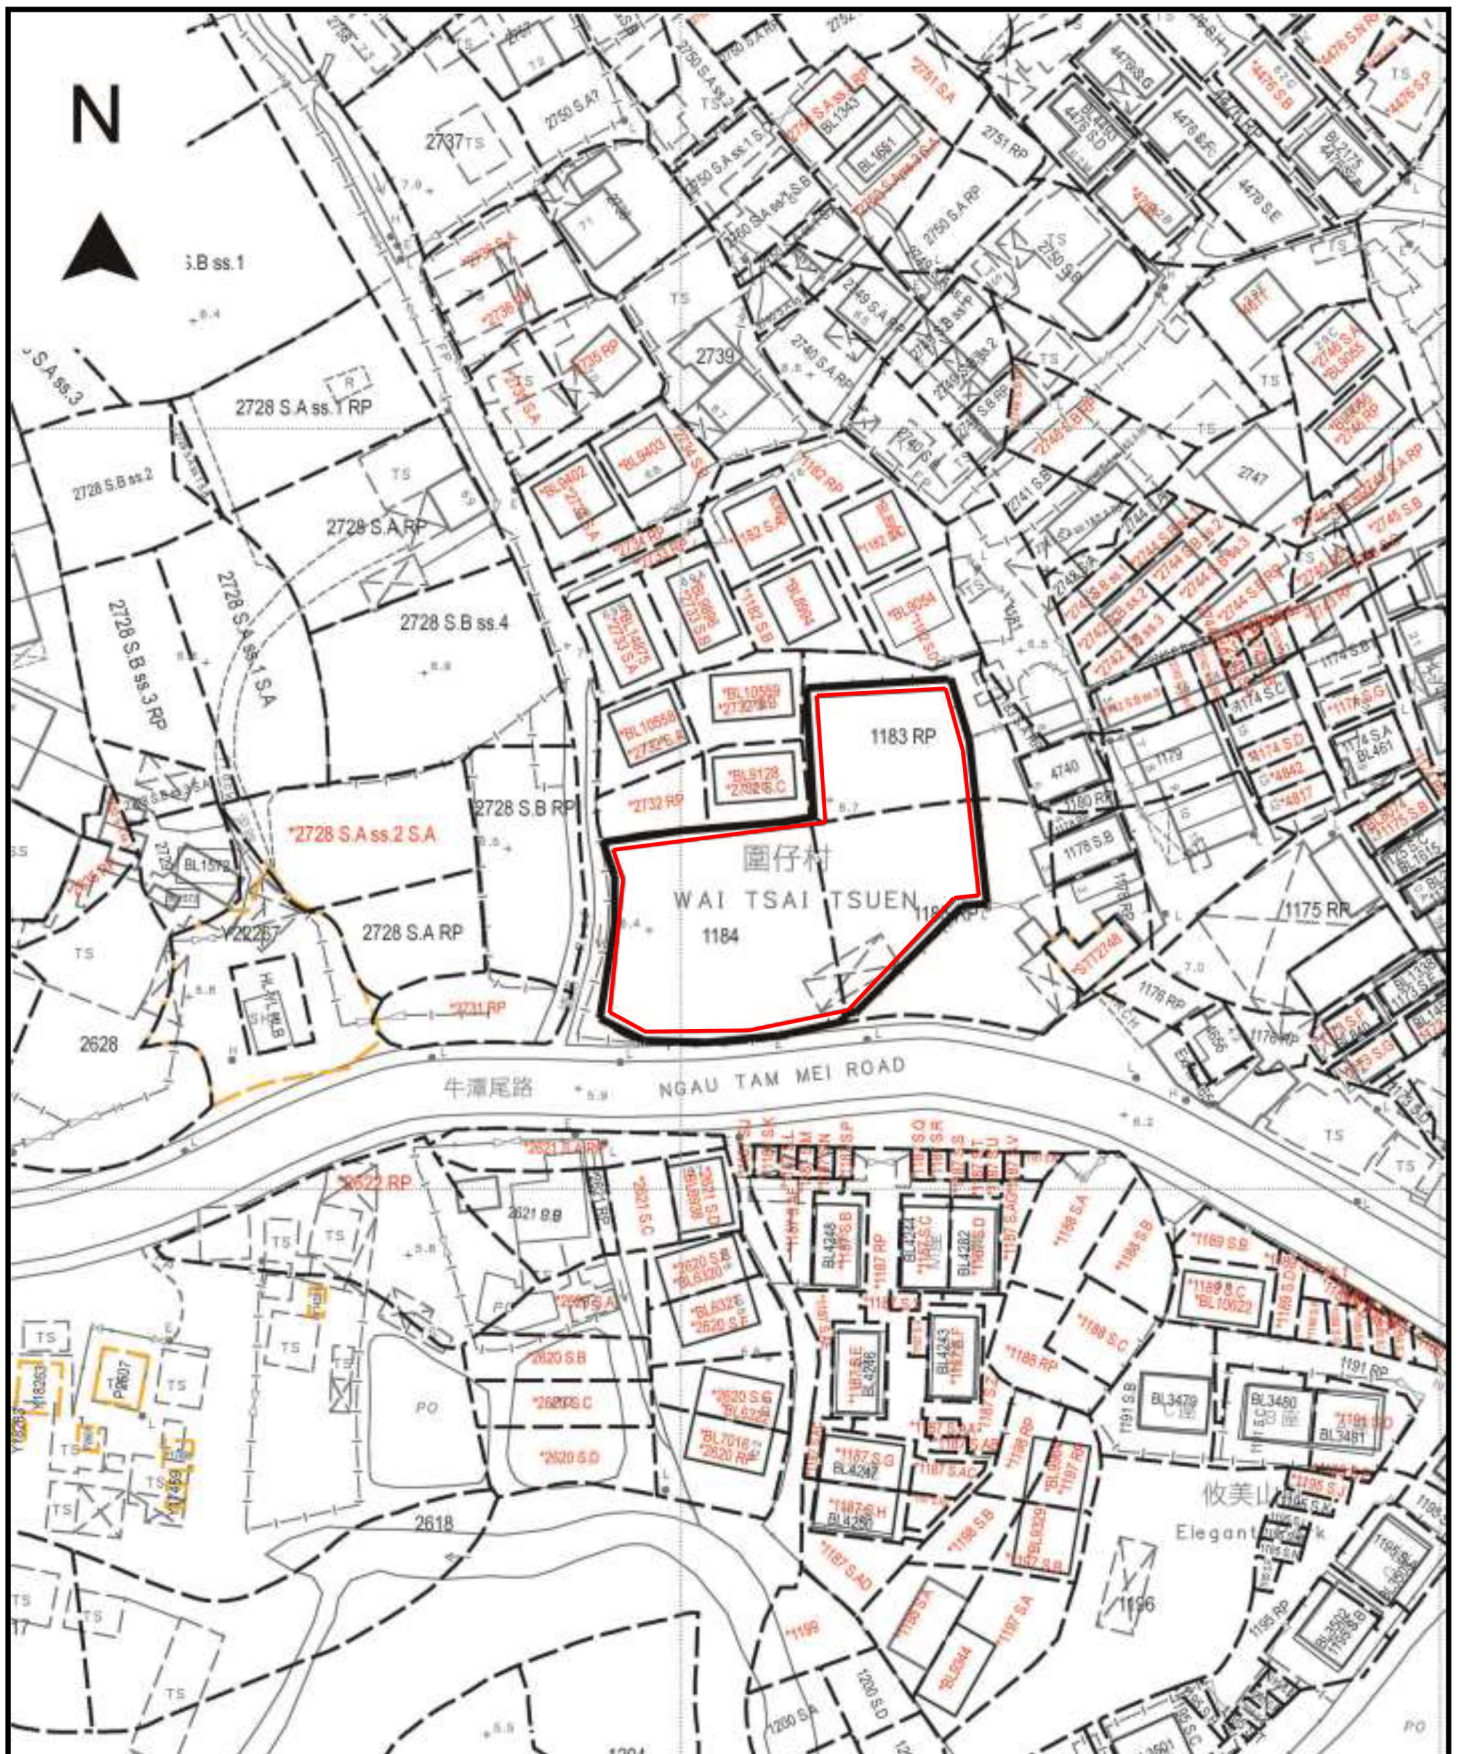

Project 項目名稱:

Proposed Temporary Public Vehicle Park for Private Cars for a Period of 3 Years and Associated Excavation of Land at Lots 1183 RP (Part), 1184 & 1185 RP (Part) in D.D. 104 Ngau Tam Mei, Yuen Long, N.T.

Drawing Title 圖目:

Excavation Plan

Drawing No. 圖號:

Figure 4

Remarks 備註:

— Proposed excavation of land for the provision of 375mm surface U-channel

Scale 比例:

1:1000