

Project 項目名稱:

Proposed Temporary Public Vehicle Park for Private Cars & Medium Goods Vehicle for a Period of 3 Years at Lots 692(Part), 693(Part), 694(Part), 695(Part), 697(Part), 698(Part), 897(Part), 898(Part), 900(Part), 901(Part), 942(Part), 943(Part), 944 and 946(Part) in D.D. 122, Ping Shan, Yuen Long, N.T.

Drawing Title 圖紙標題:

Location Plan




Drawing No. 圖號:

Remarks 備註:

●●● Vehicular access leading from Long Ping Road

Scale 比例:

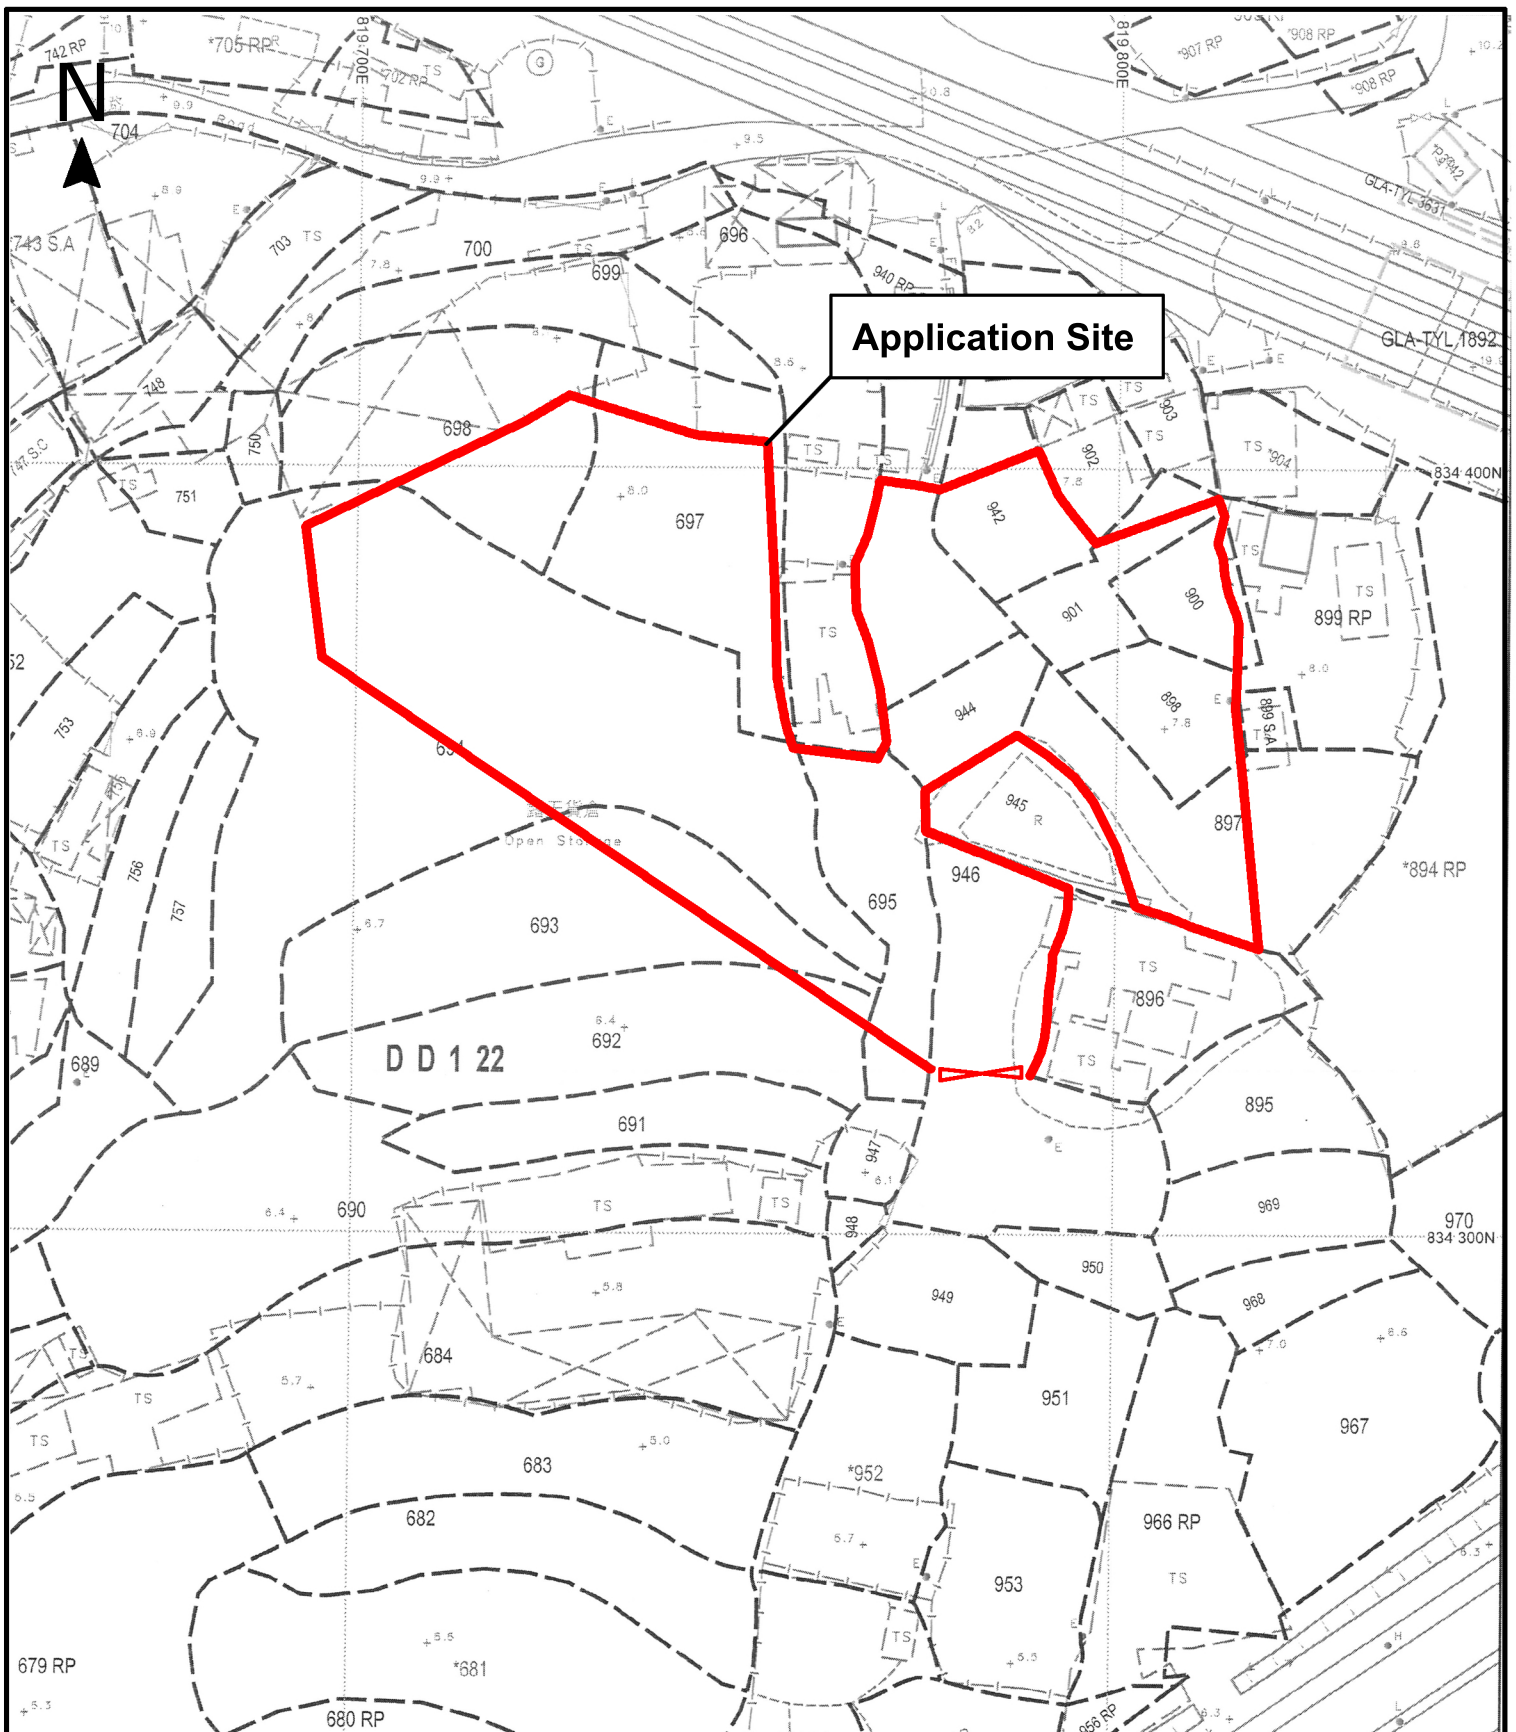

Project 項目名稱:

Proposed Temporary Public Vehicle Park for Private Cars & Medium Goods Vehicle for a Period of 3 Years at Lots 692(Part), 693(Part), 694(Part), 695(Part), 697(Part), 698(Part), 897(Part), 898(Part), 900(Part), 901(Part), 942(Part), 943(Part), 944 and 946(Part) in D.D. 122, Ping Shan, Yuen Long, N.T.

Drawing Title 圖紙標題:

Site Plan



Drawing No. 圖號:


Remarks 備註:

Scale 比例:



39 parking spaces
of 11m x 3.5m
for medium goods
vehicle

55 parking spaces
of 5m x 2.5m
for private car

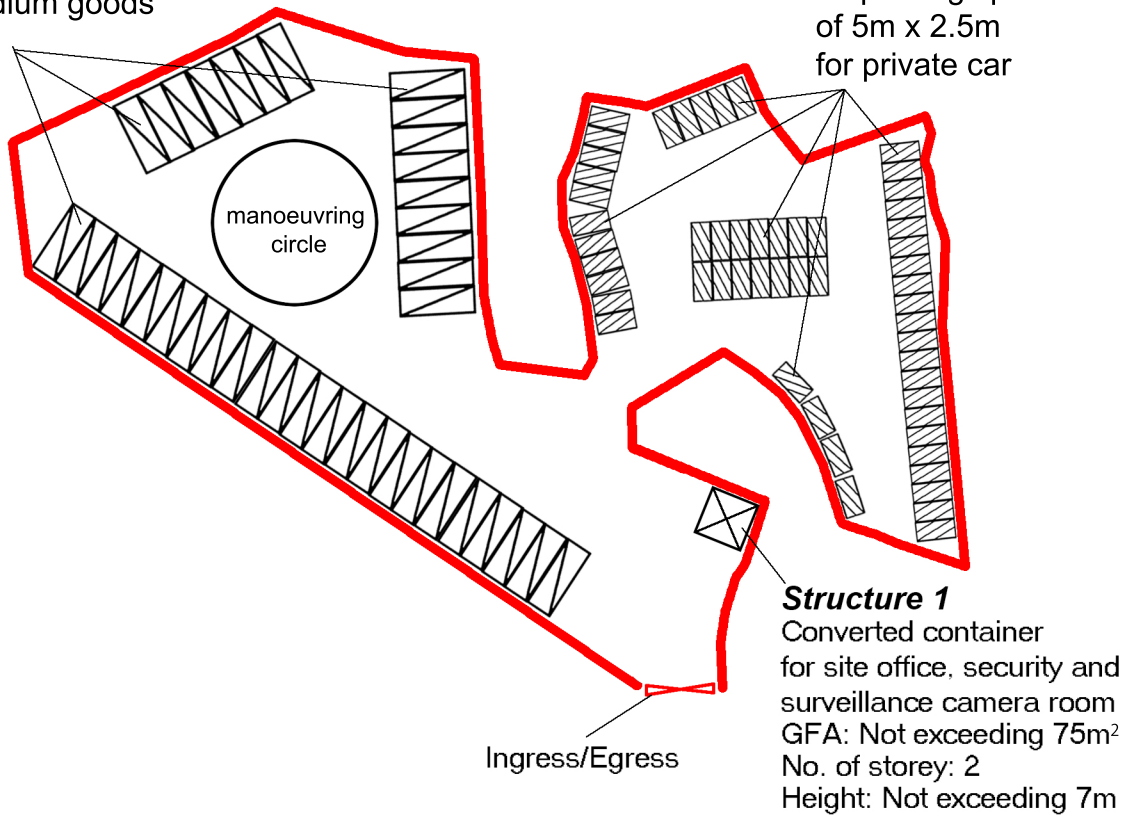

manoeuvring
circle

Ingress/Egress

Structure 1
Converted container
for site office, security and
surveillance camera room
GFA: Not exceeding 75m²
No. of storey: 2
Height: Not exceeding 7m

Project 項目名稱:

Proposed Temporary Public Vehicle Park
for Private Cars & Medium Goods Vehicle
for a Period of 3 Years at Lots 692(Part),
693(Part), 694(Part), 695(Part), 697(Part),
698(Part), 897(Part), 898(Part), 900(Part),
901(Part), 942(Part), 943(Part), 944 and
946(Part) in D.D. 122, Ping Shan,
Yuen Long, N.T.



Drawing Title 圖紙標題:

Layout Plan



Drawing No. 圖號:

Remarks 備註:

-  Private Car
-  Medium Goods Vehicle

Scale 比例: