


Application Site

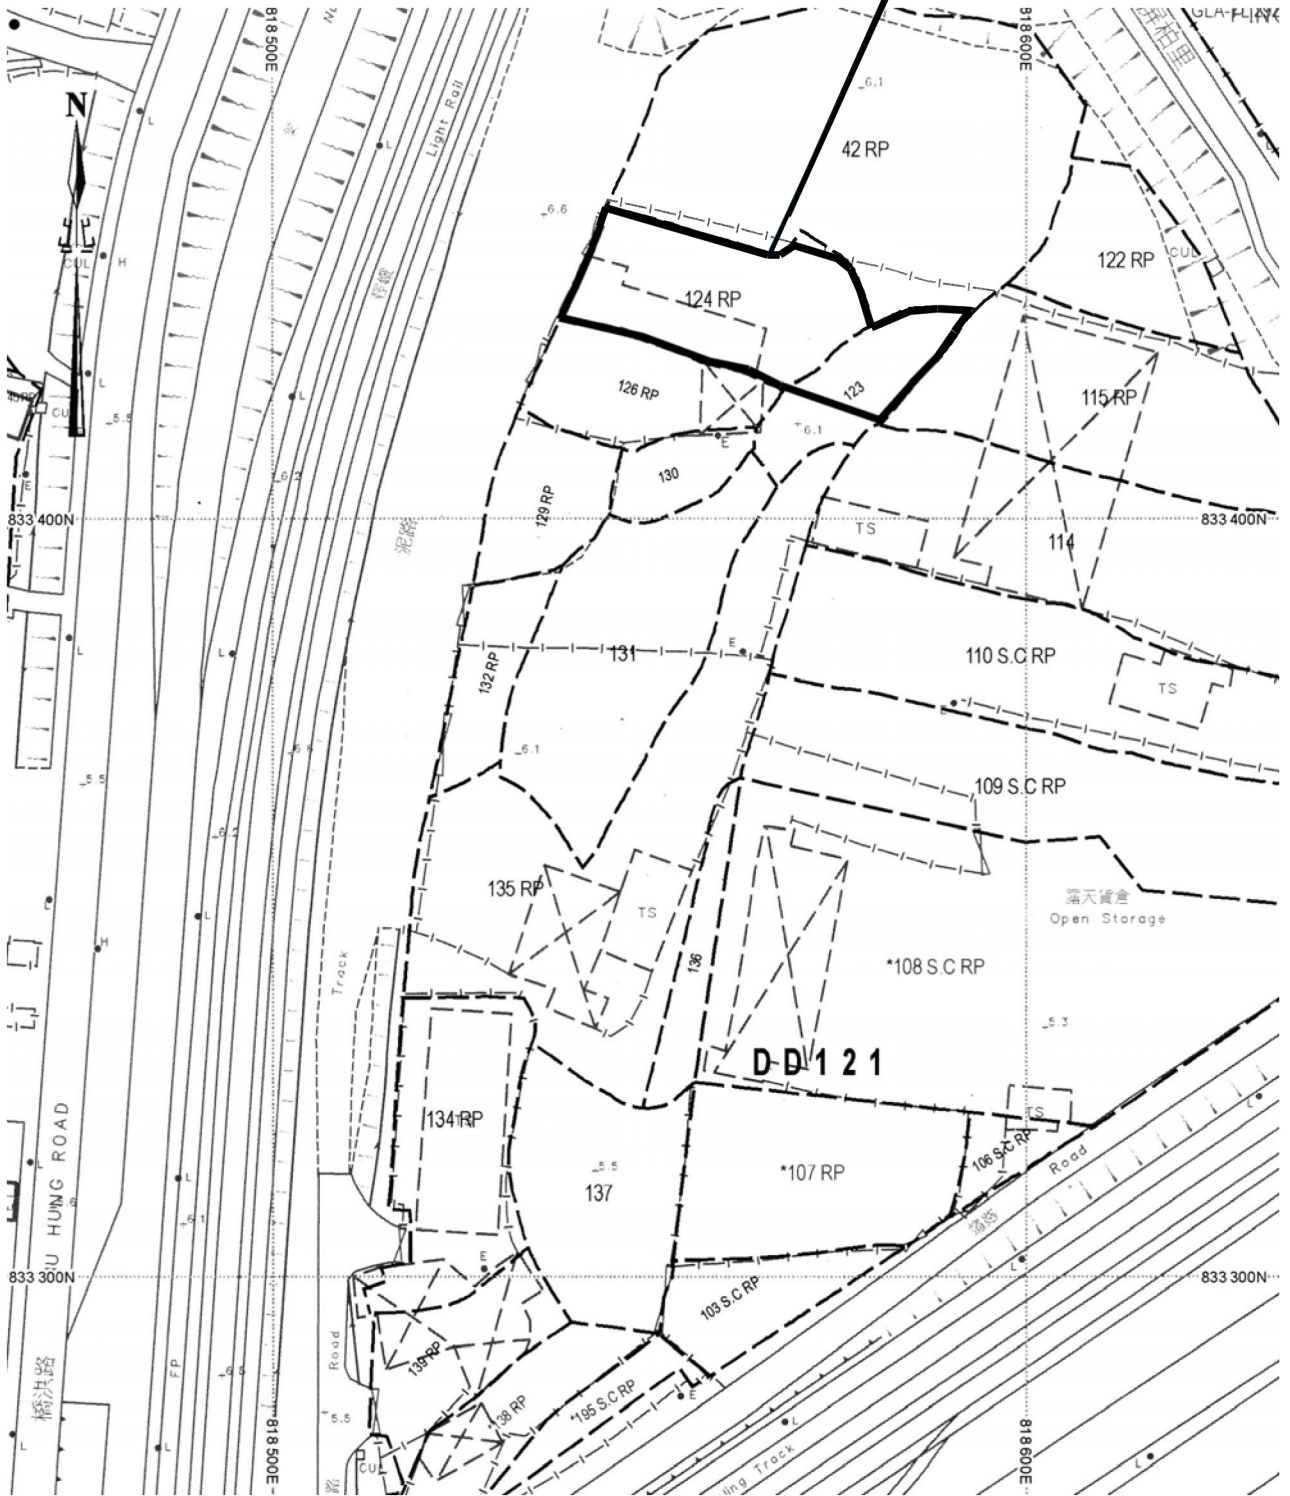

Project 項目名稱:

Proposed Temporary Public Vehicle Park for Private Car for a Period of 3 Years at Lots 123 (Part) & 124 RP (Part) in D.D. 121, Ping Shan, Yuen Long, N.T.

Drawing Title 圖目:

Site Plan


Remarks 備註:

Drawing No. 圖號:


Figure 1

Scale 比例:

1:1000

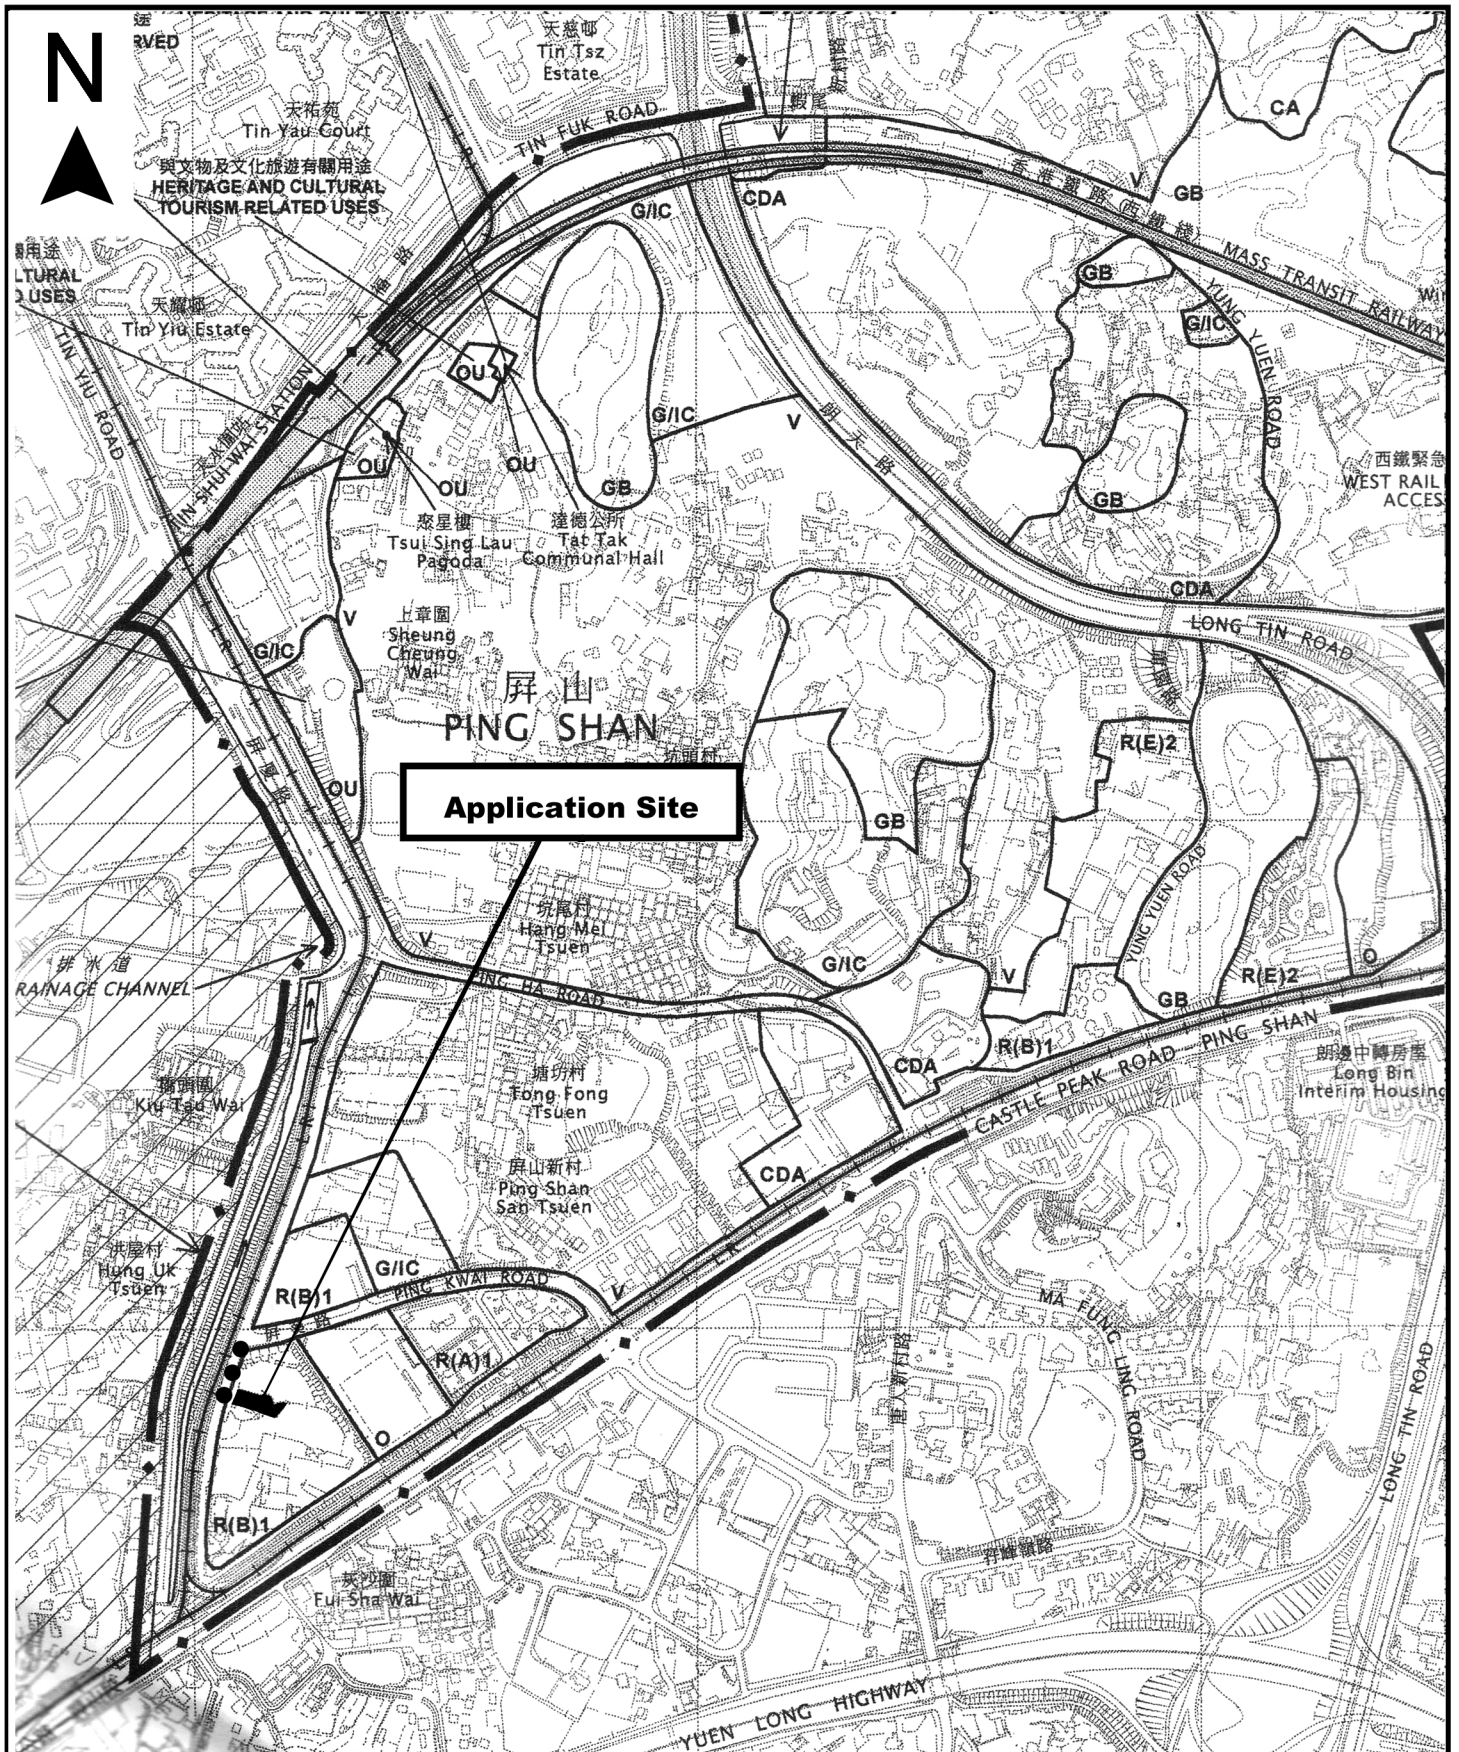


<p>Project 項目名稱: Proposed Temporary Public Vehicle Park for Private Car for a Period of 3 Years at Lots 123 (Part) & 124 RP (Part) in D.D. 121, Ping Shan, Yuen Long, N.T.</p>	<p>Drawing Title 圖目: Location Plan</p>	<p>Remarks 備註: ●●● 7.5m wide Vehicular Track Leading from Ping Kwai Road</p>
<p>Drawing No. 圖號: Figure 2</p>	<p>Scale 比例: 1:7500</p>	

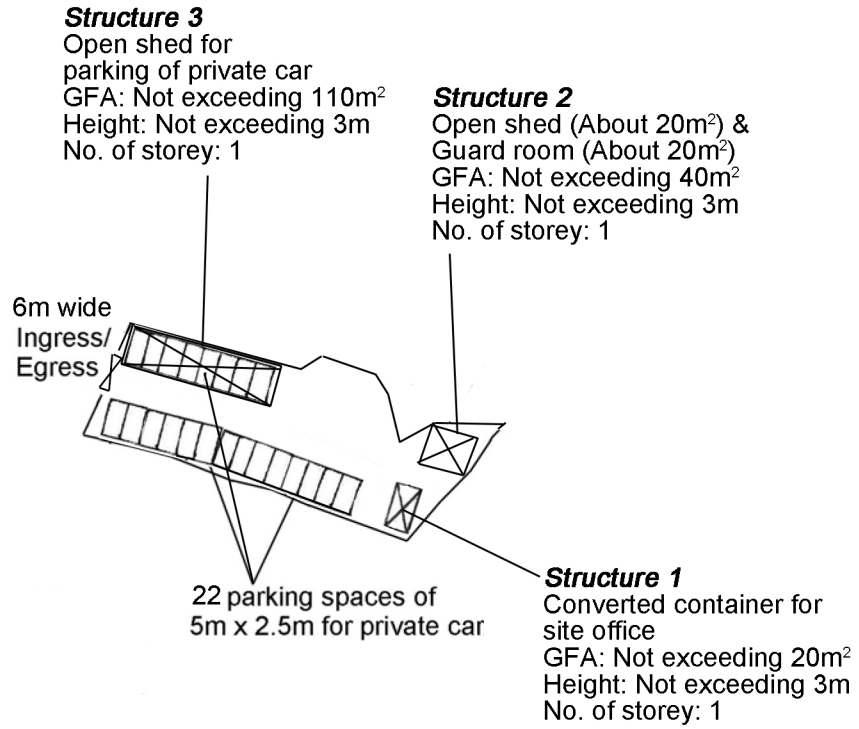

Project 項目名稱: Proposed Temporary Public Vehicle Park for Private Car for a Period of 3 Years at Lots 123 (Part) & 124 RP (Part) in D.D. 121, Ping Shan, Yuen Long, N.T.	Drawing Title 圖目: Proposed Layout Plan	Remarks 備註: Scale 比例: 1:1000
	Drawing No. 圖號: Figure 3	

Tree	Approximate Height	Spacing
○ Existing <i>Ficus microcarpa</i> to be preserved	2.75m	3m

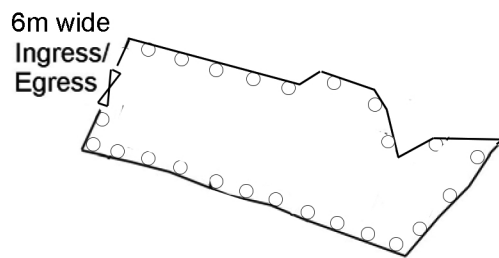

Project 項目名稱:

Proposed Temporary Public Vehicle Park for Private Car for a Period of 3 Years at Lots 123 (Part) & 124 RP (Part) in D.D. 121, Ping Shan, Yuen Long, N.T.

Drawing Title 圖目:

Proposed Landscape & Tree Preservation Plan


Remarks 備註:


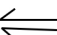
Drawing No. 圖號:

Figure 4

Scale 比例:

1:1000

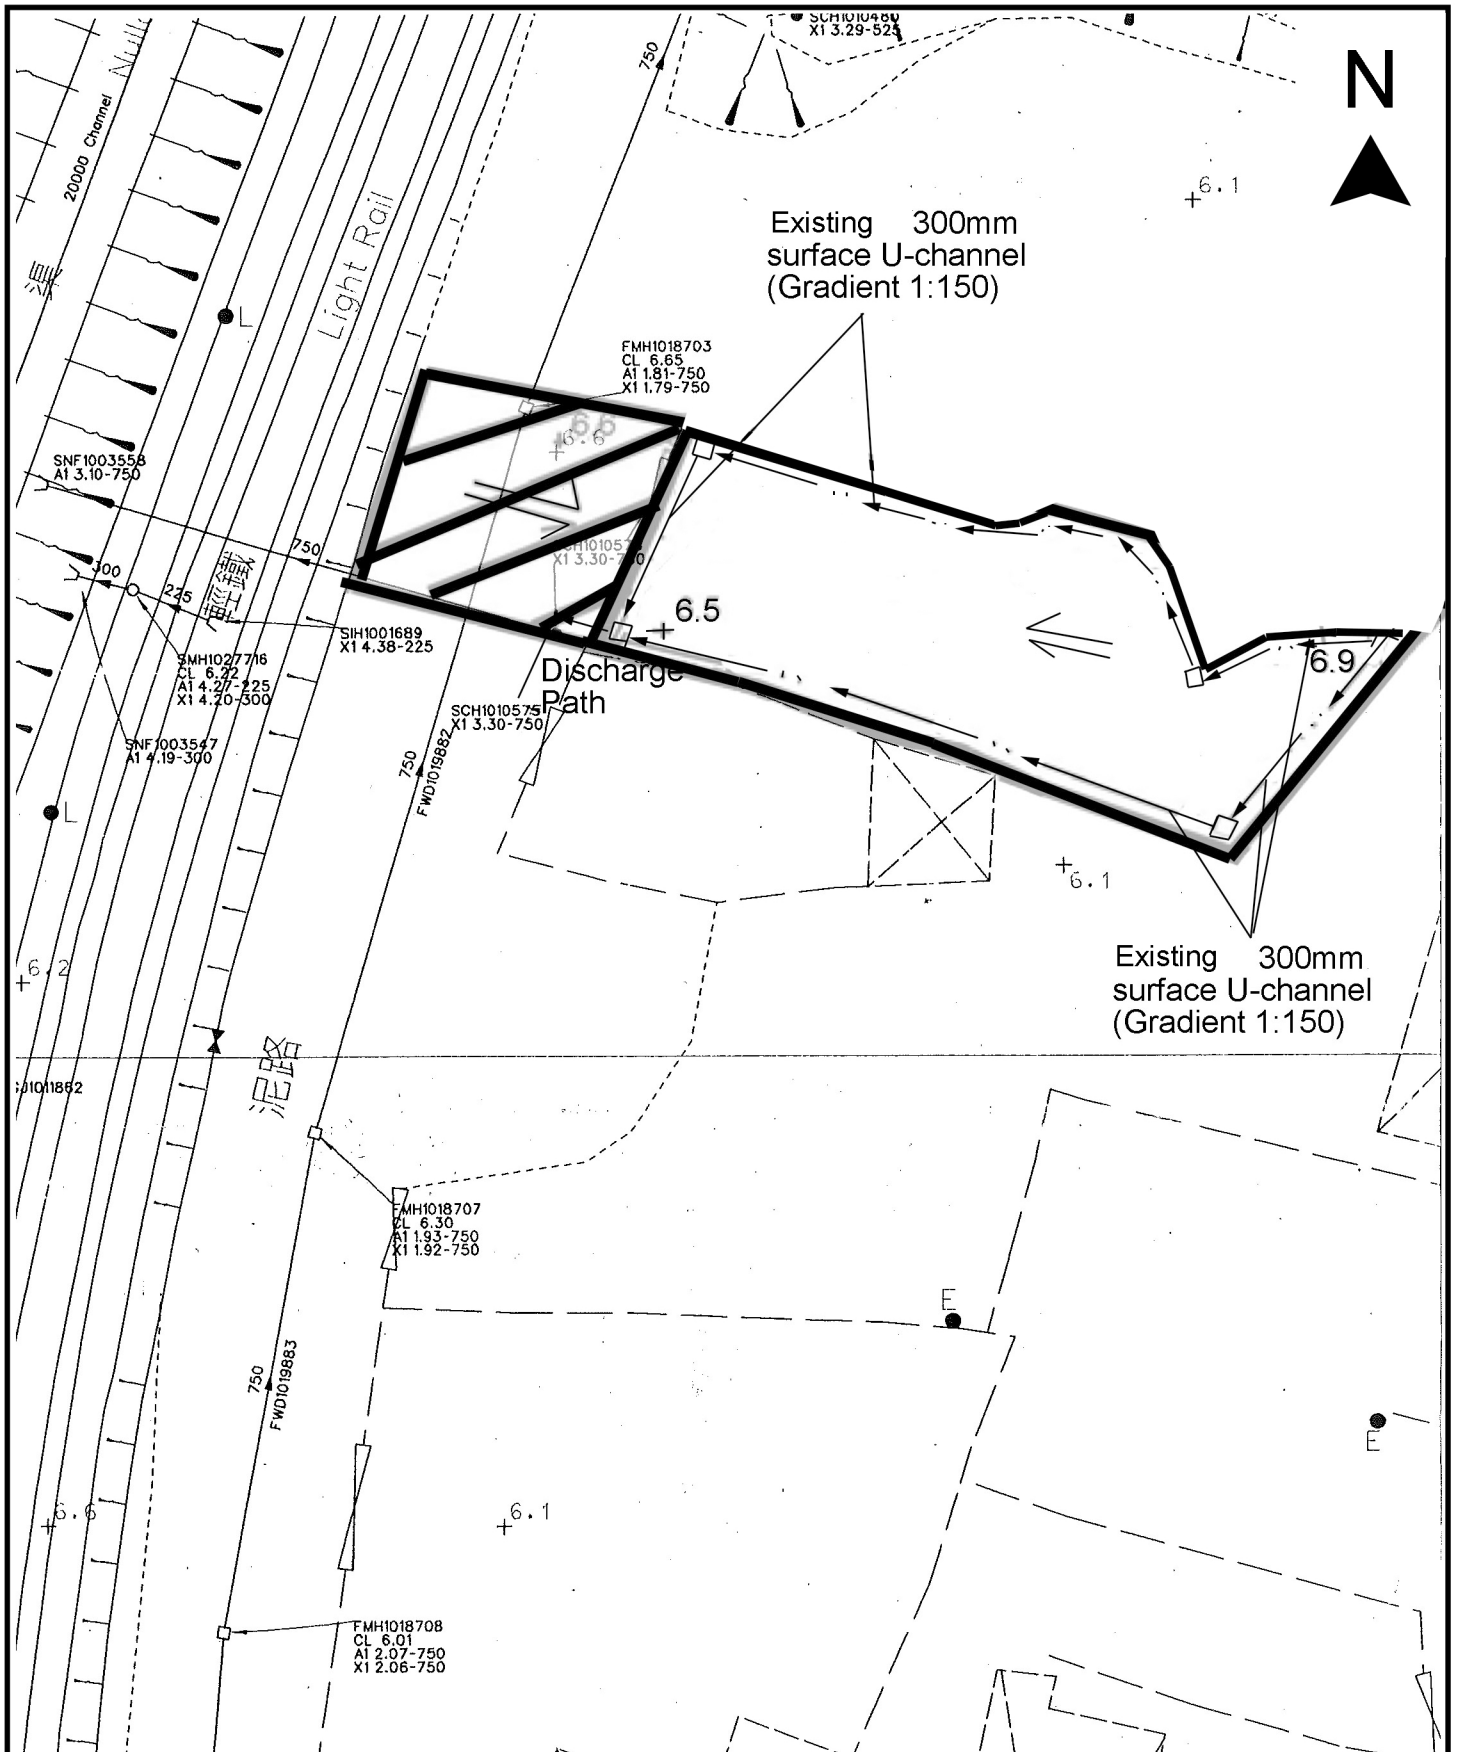

<p>Project 項目名稱: Proposed Temporary Public Vehicle Park for Private Car for a Period of 3 Years at Lots 123 (Part) & 124 RP (Part) in D.D. 121, Ping Shan, Yuen Long, N.T.</p>	<p>Drawing Title 圖目: As-built Drainage Plan</p>	<p>Remarks 備註:  External catchment  Flow of surface runoff +6.5 Level (in mPD)</p>
	<p>Drawing No. 圖號: Figure 5</p>	<p>Scale 比例: 1:500</p>