


Project 項目名稱:  
 Proposed Temporary Public Vehicle Park with Electric Charging Device for a Period of 3 Years at Lots 591(Part), 592(Part), 593(Part) and 618(Part) in D.D. 122, Ping Shan, Yuen Long, N.T.

Drawing Title 圖紙標題:  
 Location Plan

Drawing No. 圖號:  
 20240917

Remarks 備註:  
 ●●● Vehicular access leading from Castle Peak Road - Ping Shan

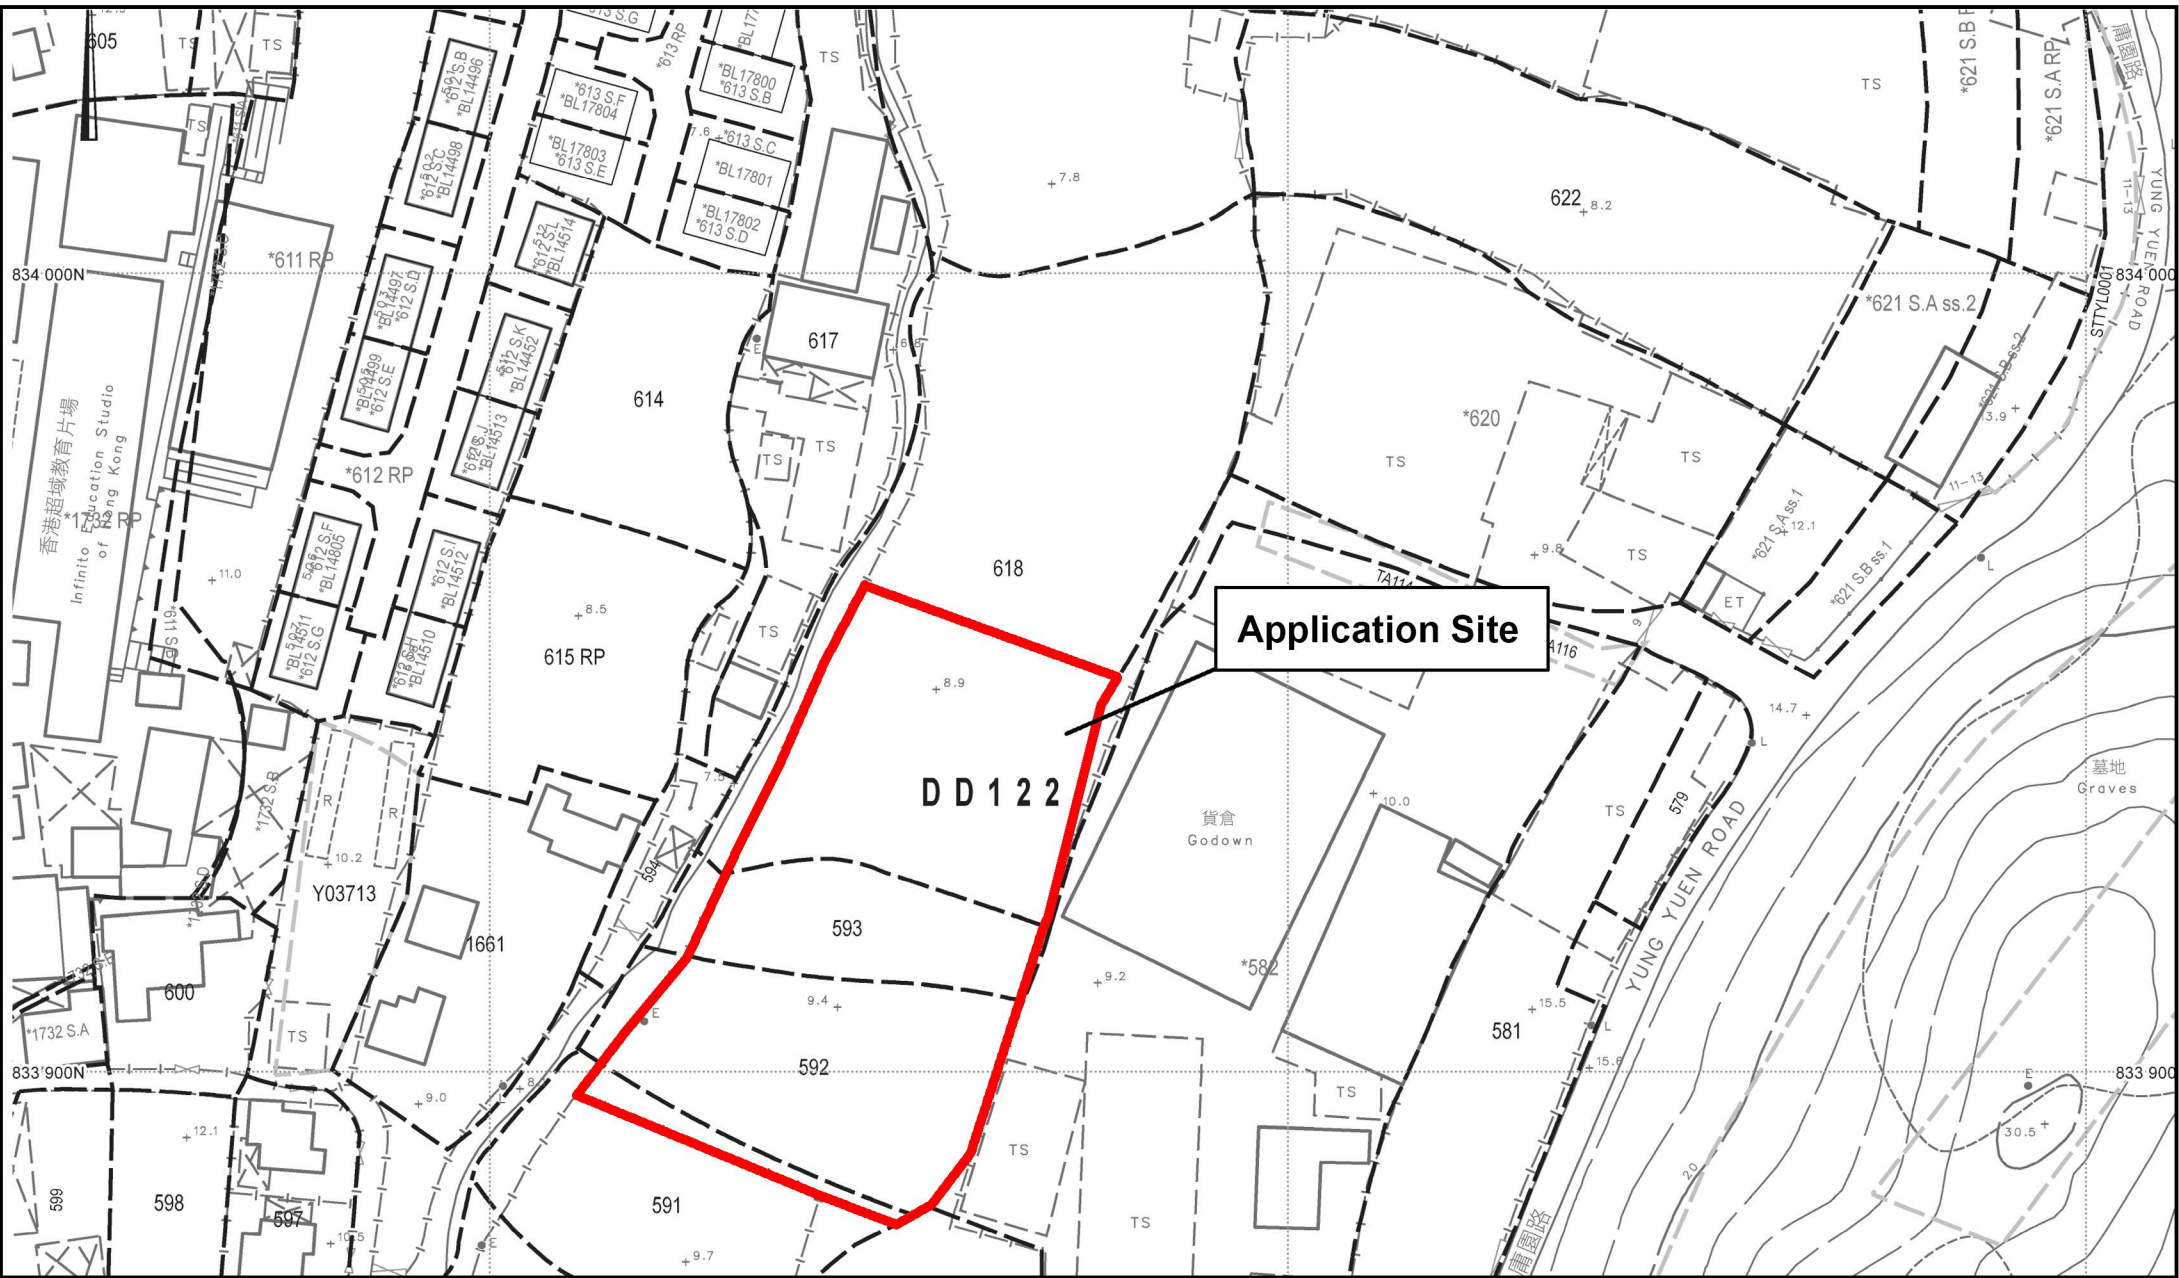


Project 項目名稱:  
**Proposed Temporary Public Vehicle Park with Electric Charging Device for a Period of 3 Years at Lots 591(Part), 592(Part), 593(Part) and 618(Part) in D.D. 122, Ping Shan, Yuen Long, N.T.**

Drawing Title 圖紙標題:  
**Site Plan**

Drawing No. 圖號:  
**20240917**

Remarks 備註:

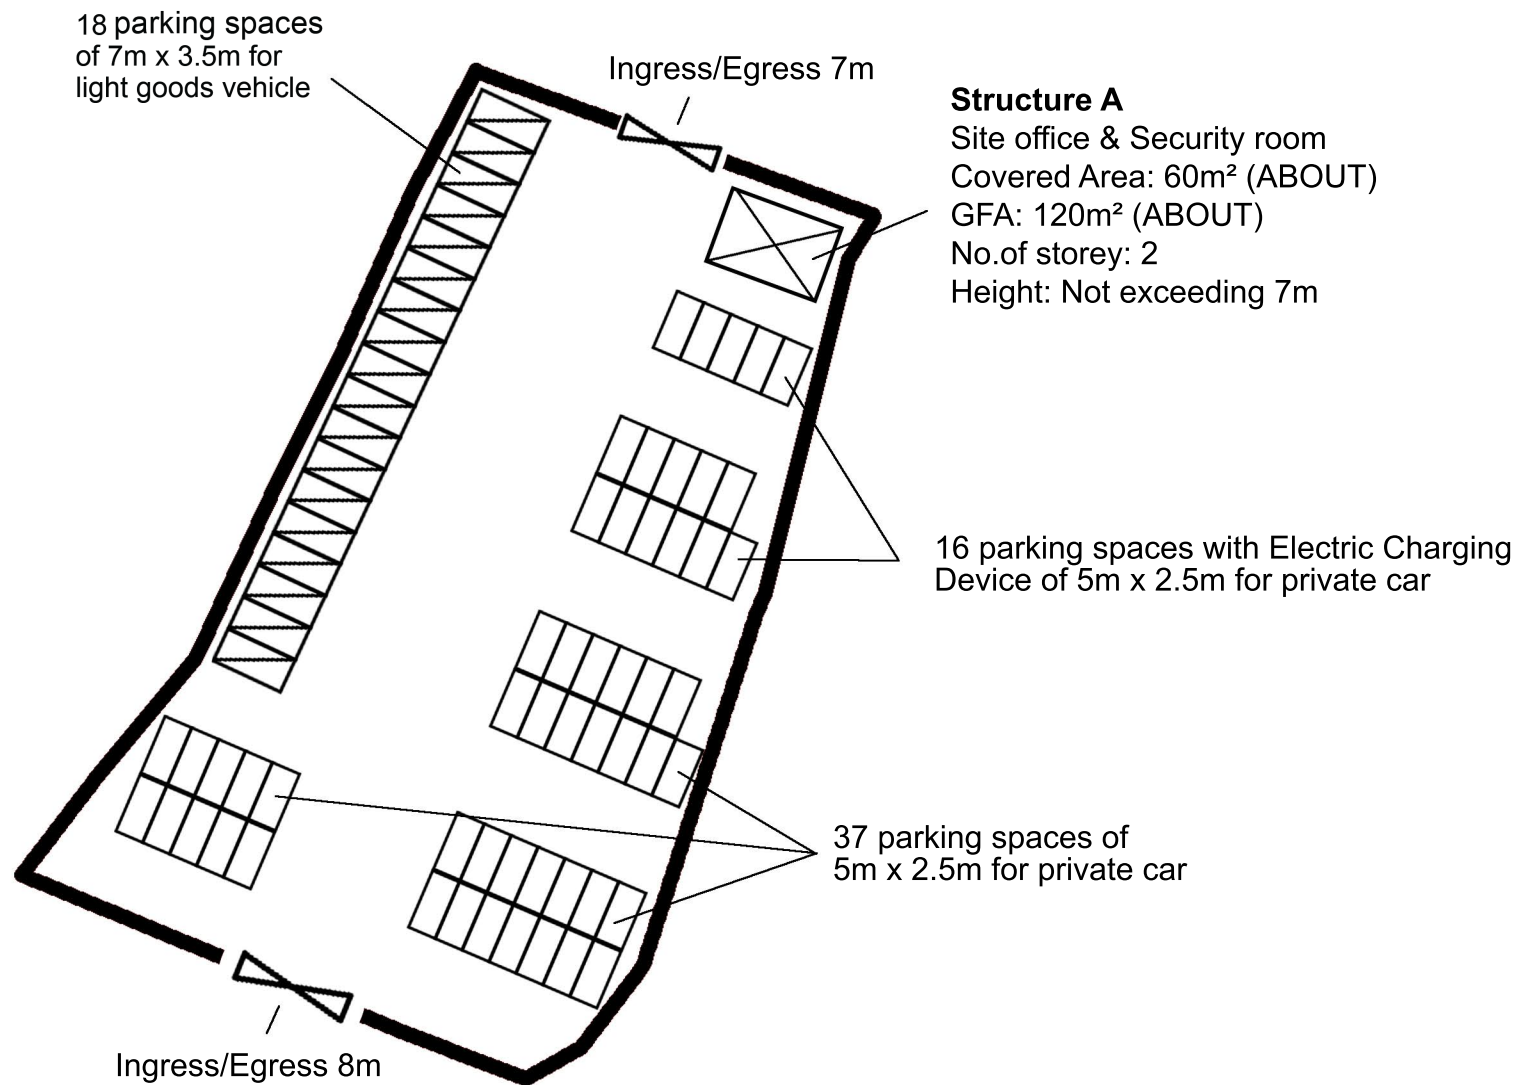

**Structure A**

Site office & Security room  
 Covered Area: 60m<sup>2</sup> (ABOUT)  
 GFA: 120m<sup>2</sup> (ABOUT)  
 No. of storey: 2  
 Height: Not exceeding 7m

16 parking spaces with Electric Charging Device of 5m x 2.5m for private car

37 parking spaces of 5m x 2.5m for private car

18 parking spaces of 7m x 3.5m for light goods vehicle

Ingress/Egress 7m

Ingress/Egress 8m



Project 項目名稱:




Proposed Temporary Public Vehicle Park with Electric Charging Device for a Period of 3 Years at Lots 591(Part), 592(Part), 593(Part) and 618(Part) in D.D. 122, Ping Shan, Yuen Long, N.T.

Drawing Title 圖紙標題:

Site Plan

Drawing No. 圖號:

Remarks 備註:

-  Structure
-  Light goods vehicle
-  Private car