


Project 項目名稱:
 Proposed Temporary Place of Recreation, Sports or Culture (Hobby Farm) and Land Filling at lot 453 S.A ss.3 (part) and 453 S.A RP (part) in D.D.112, Shek Kong, Yuen Long, New Territories

Drawing Title 圖紙標題:
 Location Plan

Drawing No. 圖號:
 20240502

Remarks 備註:
 ●●● Walking access leading from Nam Hing West Road

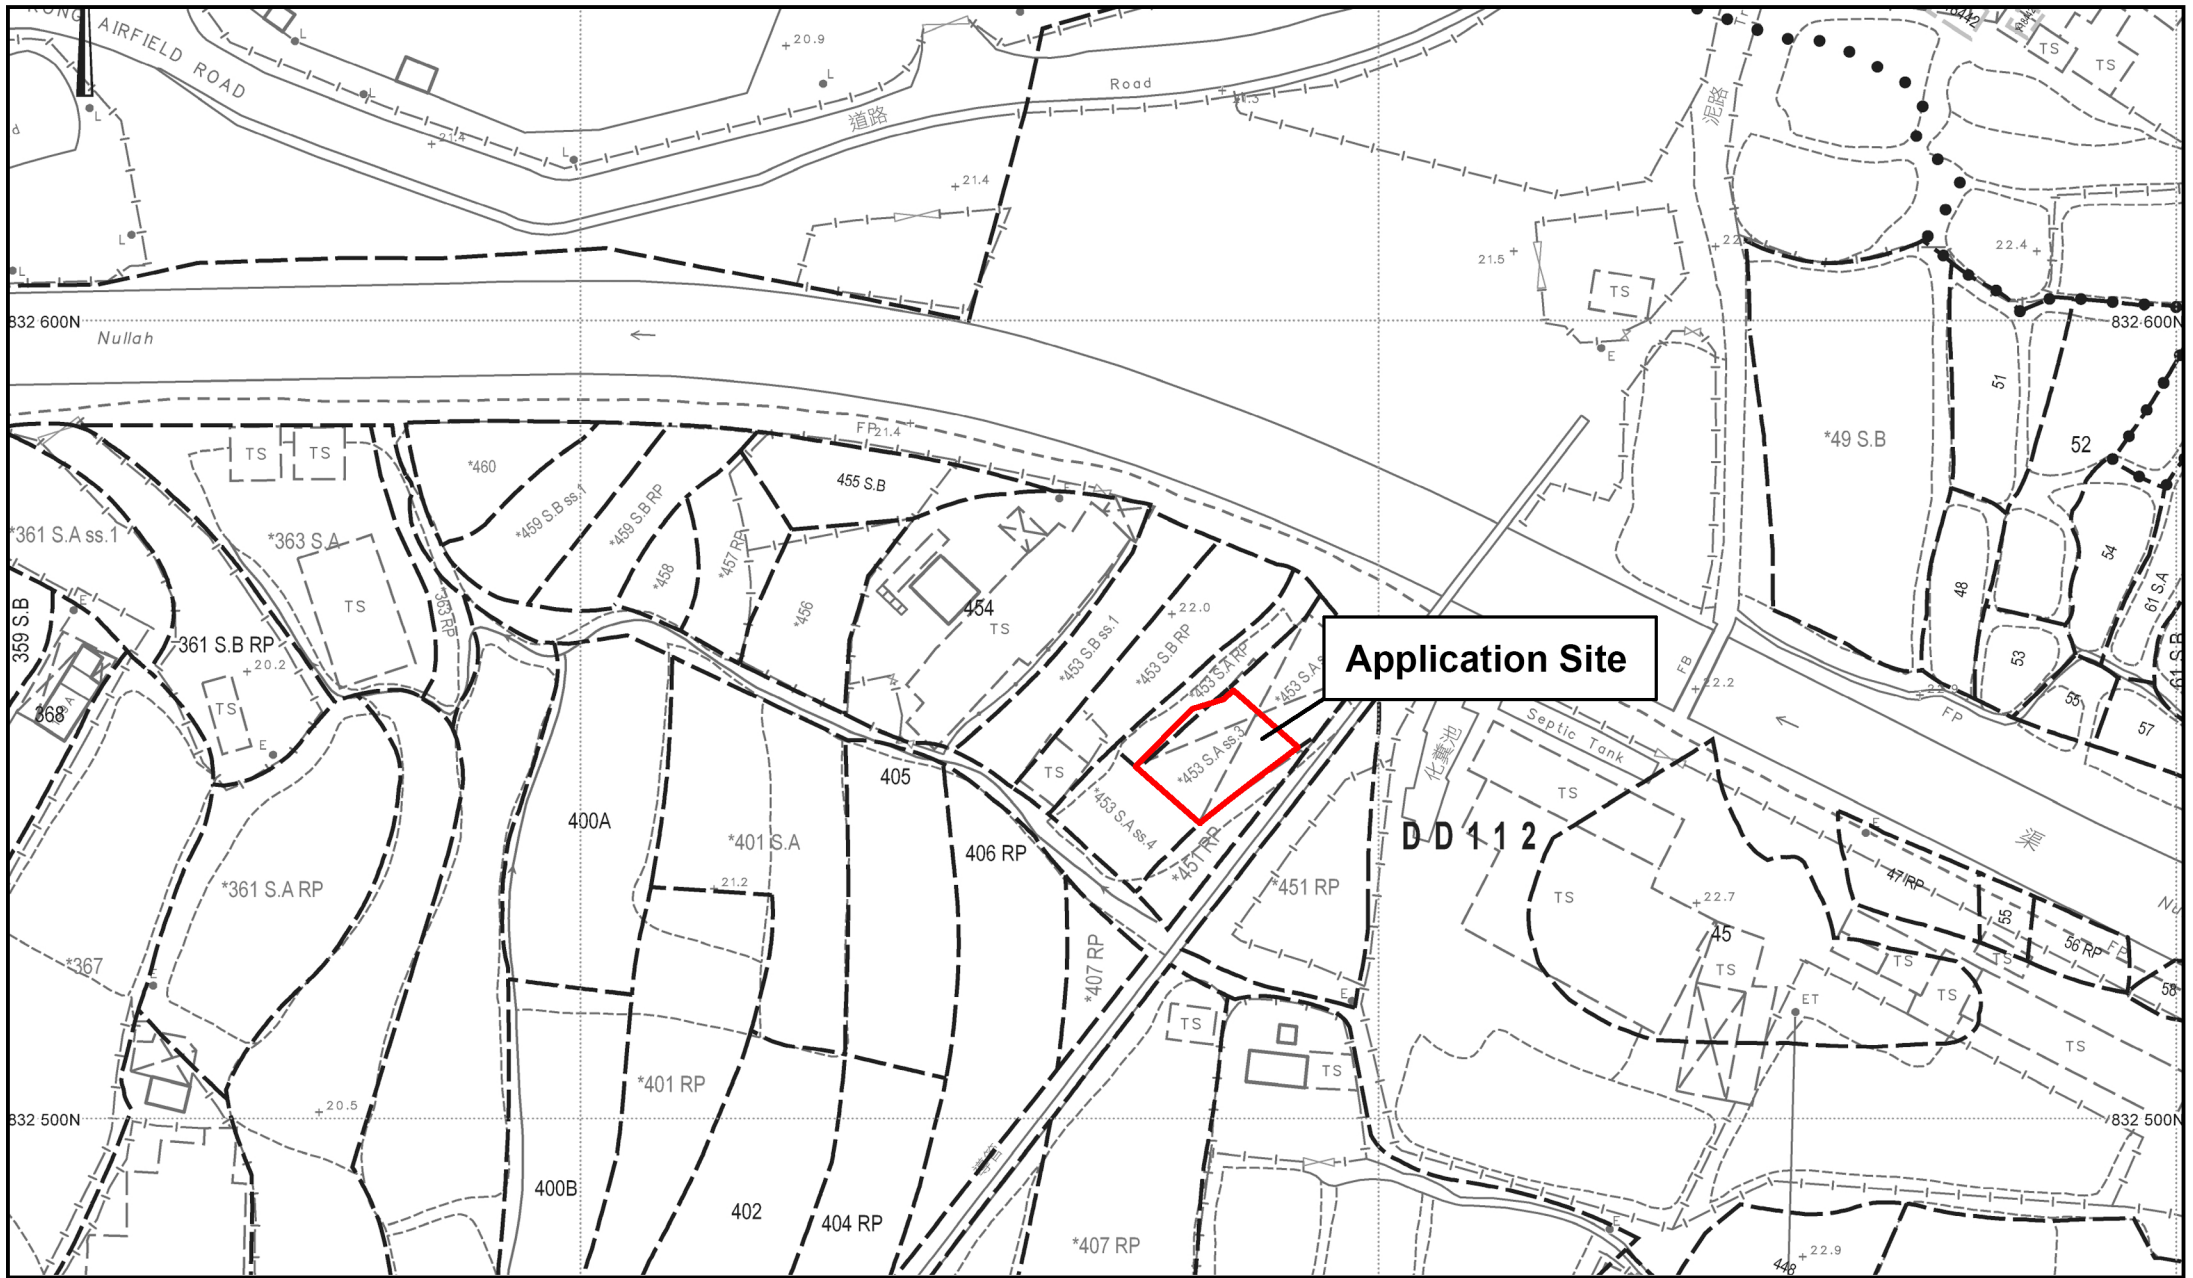


Project 項目名稱:
Proposed Temporary Place of Recreation, Sports or Culture (Hobby Farm) and Land Filling at lot 453 S.A ss.3 (part) and 453 S.A RP (part) in D.D.112, Shek Kong, Yuen Long, New Territories

Drawing Title 圖紙標題:
Site Plan

Drawing No. 圖號:
20240502

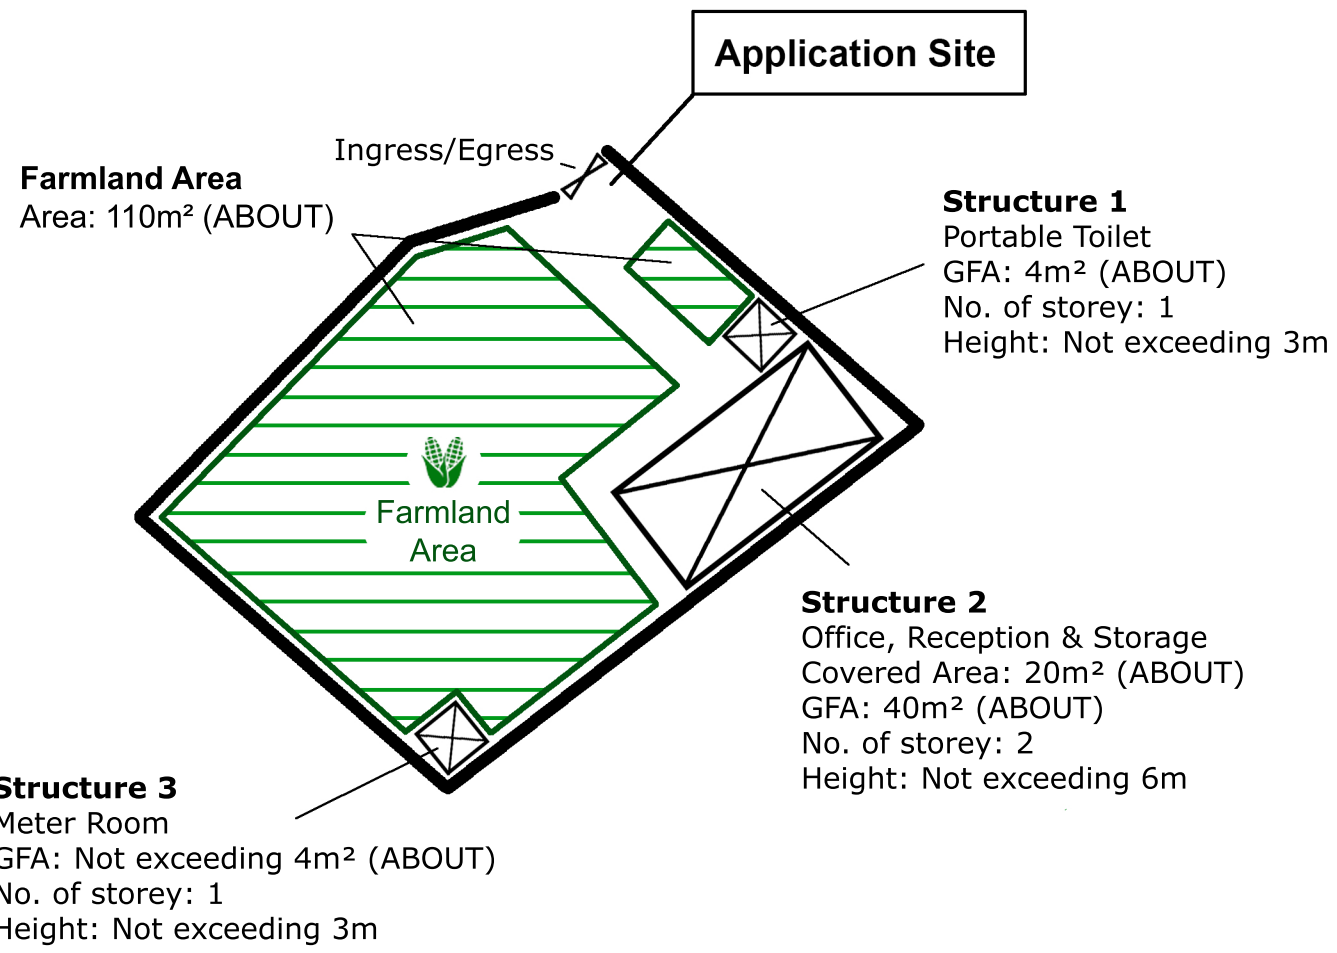

Remarks 備註:




Project 項目名稱:
Proposed Temporary Place of Recreation, Sports or Culture (Hobby Farm) and Land Filling at lot 453 S.A ss.3 (part) and 453 S.A RP (part) in D.D.112, Shek Kong, Yuen Long, New Territories

Drawing Title 圖紙標題:
Layout Plan

Drawing No. 圖號:
20240502

Remarks 備註:
 Farmland
 Structure

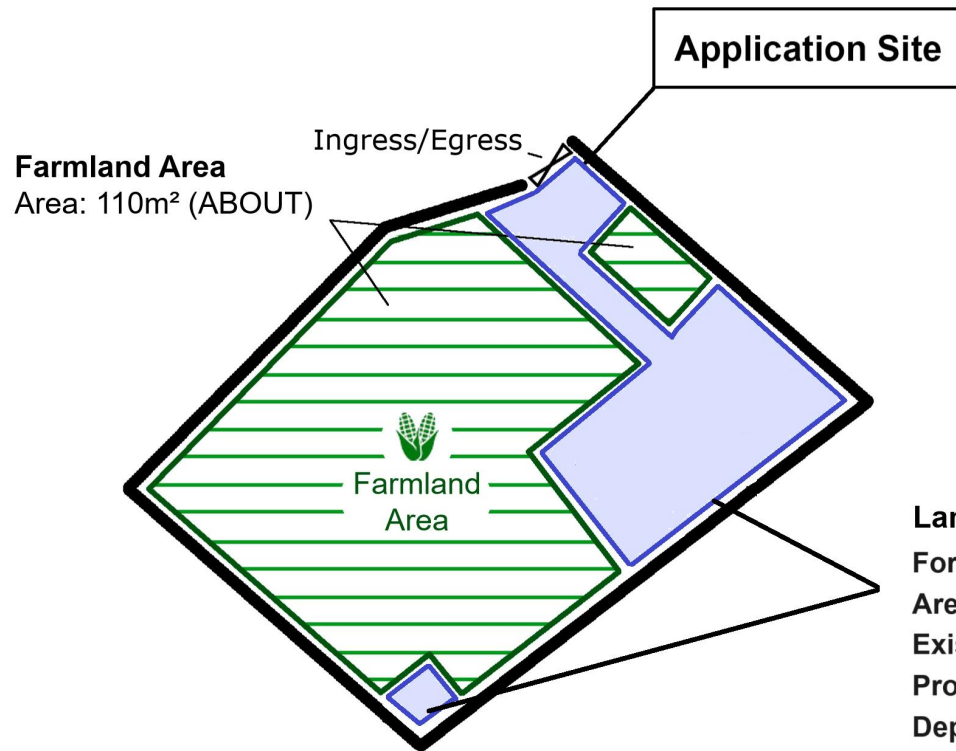

Land Filling Area

For erect structure and circulation path
 Area: 48m² (ABOUT)
 Existing site level: +22mPD (ABOUT)
 Proposed site level: +22.2mPD (ABOUT)
 Depth of land filling : No more than 0.2m
 Land filling materials : Concrete



Project 項目名稱:
 Proposed Temporary Place of Recreation, Sports or Culture
 (Hobby Farm) and Land Filling at lot 453 S.A ss.3 (part)
 and 453 S.A RP (part) in D.D.112, Shek Kong, Yuen Long,
 New Territories

Drawing Title 圖紙標題:
 Paved Ratio

Drawing No. 圖號:
 20240510

Remarks 備註:
 Farmland
 Land Filling Area