


<p>Project 項目名稱: Proposed Filling and Excavation of Land for Permitted Development of New Territories Exempted Houses (NTEHs) at Lot 143 S.B RP in D.D. 112, Shek Kong, Yuen Long, N.T.</p>	<p>Drawing Title 圖目: <b>Application Site</b></p>	<p>Remarks 備註:</p>
<p>Drawing No. 圖號: <b>Figure 1</b></p>	<p>Scale 比例: <b>1:1000</b></p>	



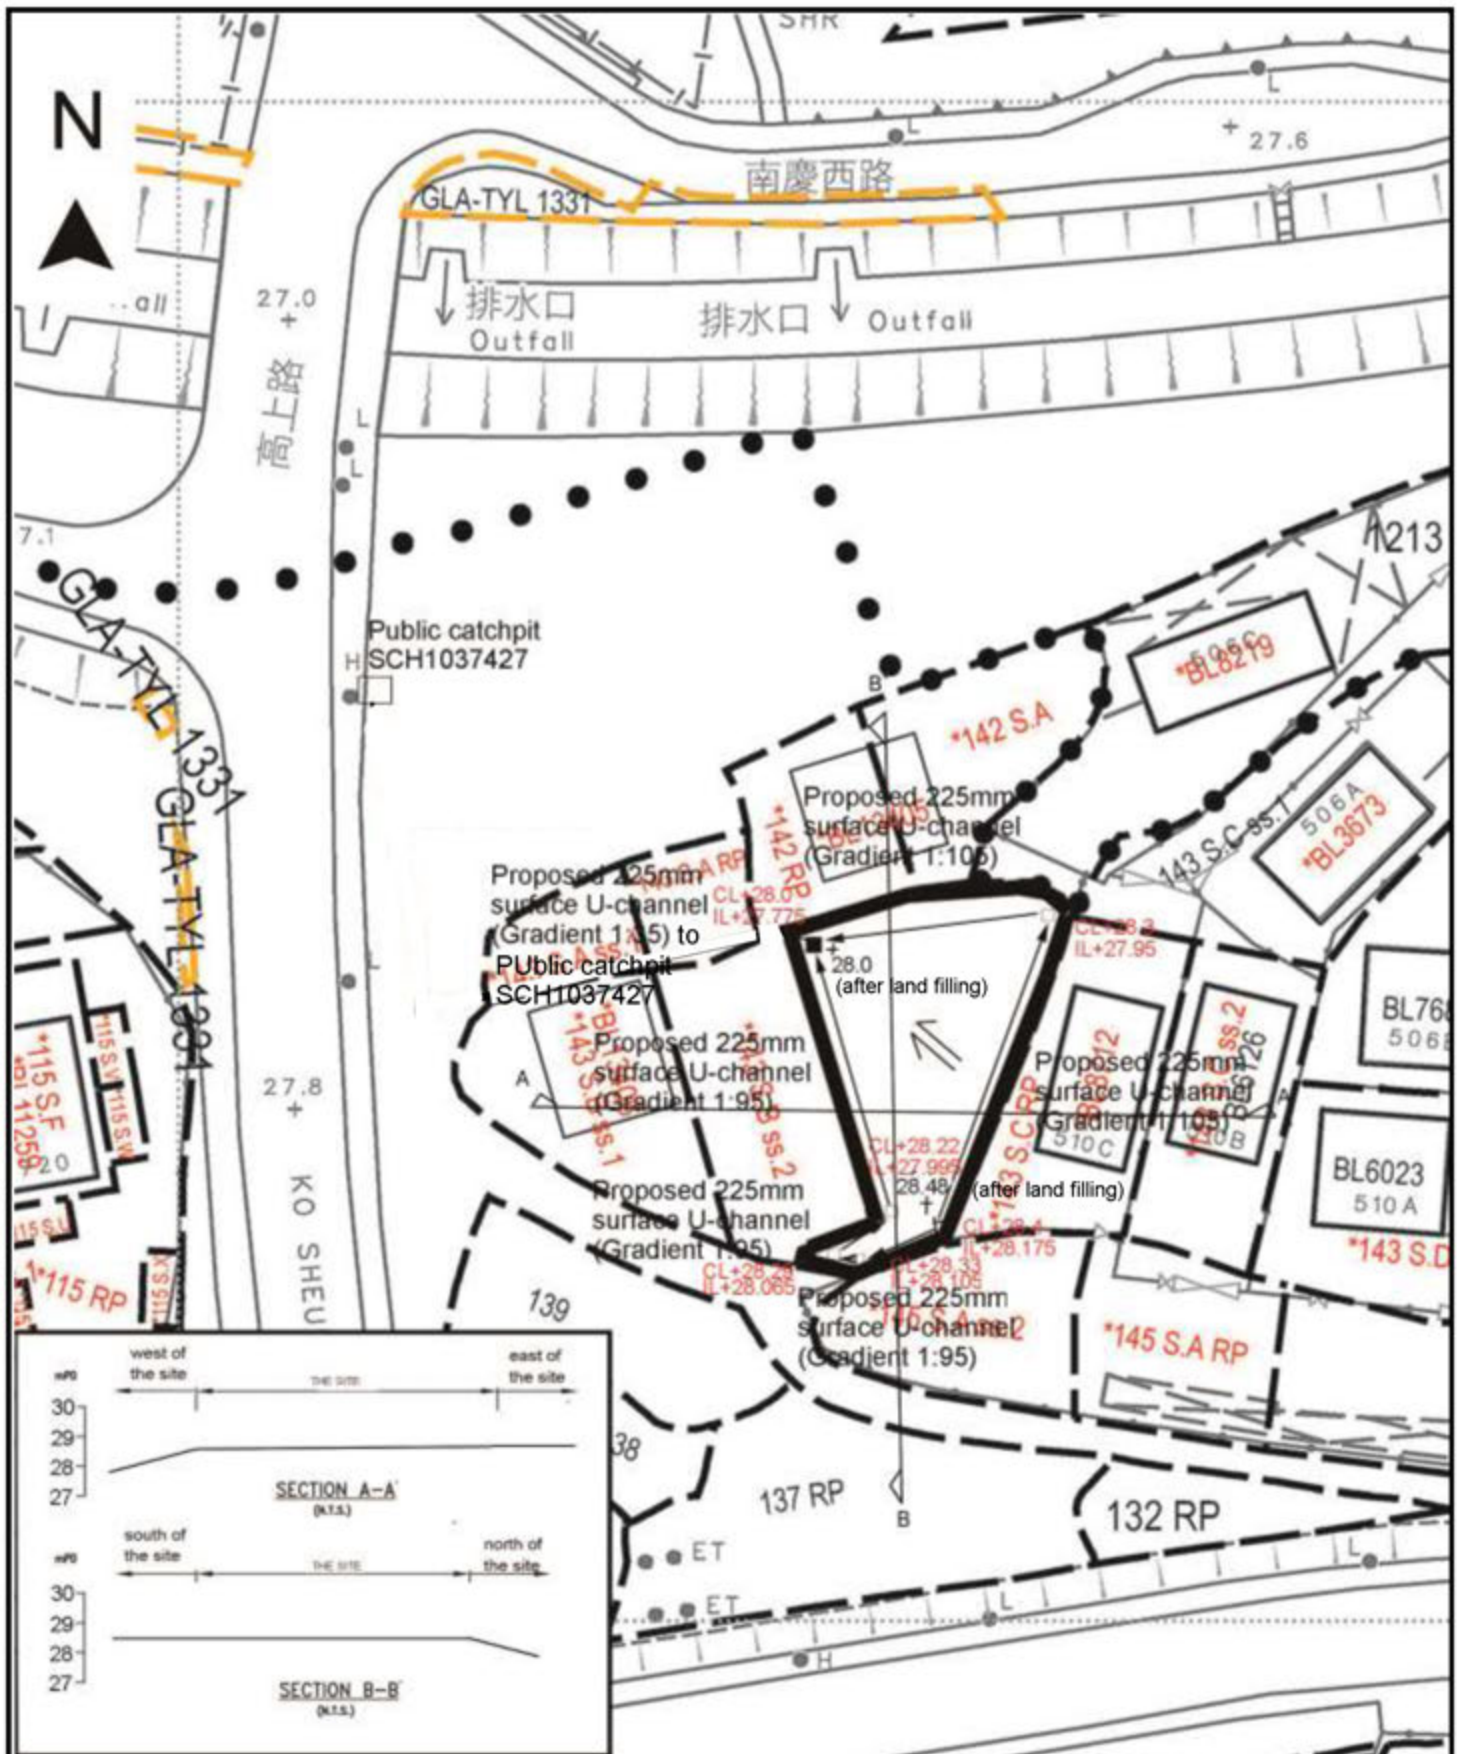

Project 項目名稱:  
 Proposed Filling and Excavation of Land for Permitted Development of New Territories Exempted Houses (NTEHs) at Lot 143 S.B RP in D.D. 112, Shek Kong, Yuen Long, N.T.


Drawing Title 圖目:  
**Proposed Drainage Plan**

Drawing No. 圖號:  
**Figure 2**

Remarks 備註:

- Proposed catchpit
- +28.48 Level after land filling (in mPD)
- ← Flow of surface runoff
- Catchpit with sand trap

Scale 比例:  
 1:1000

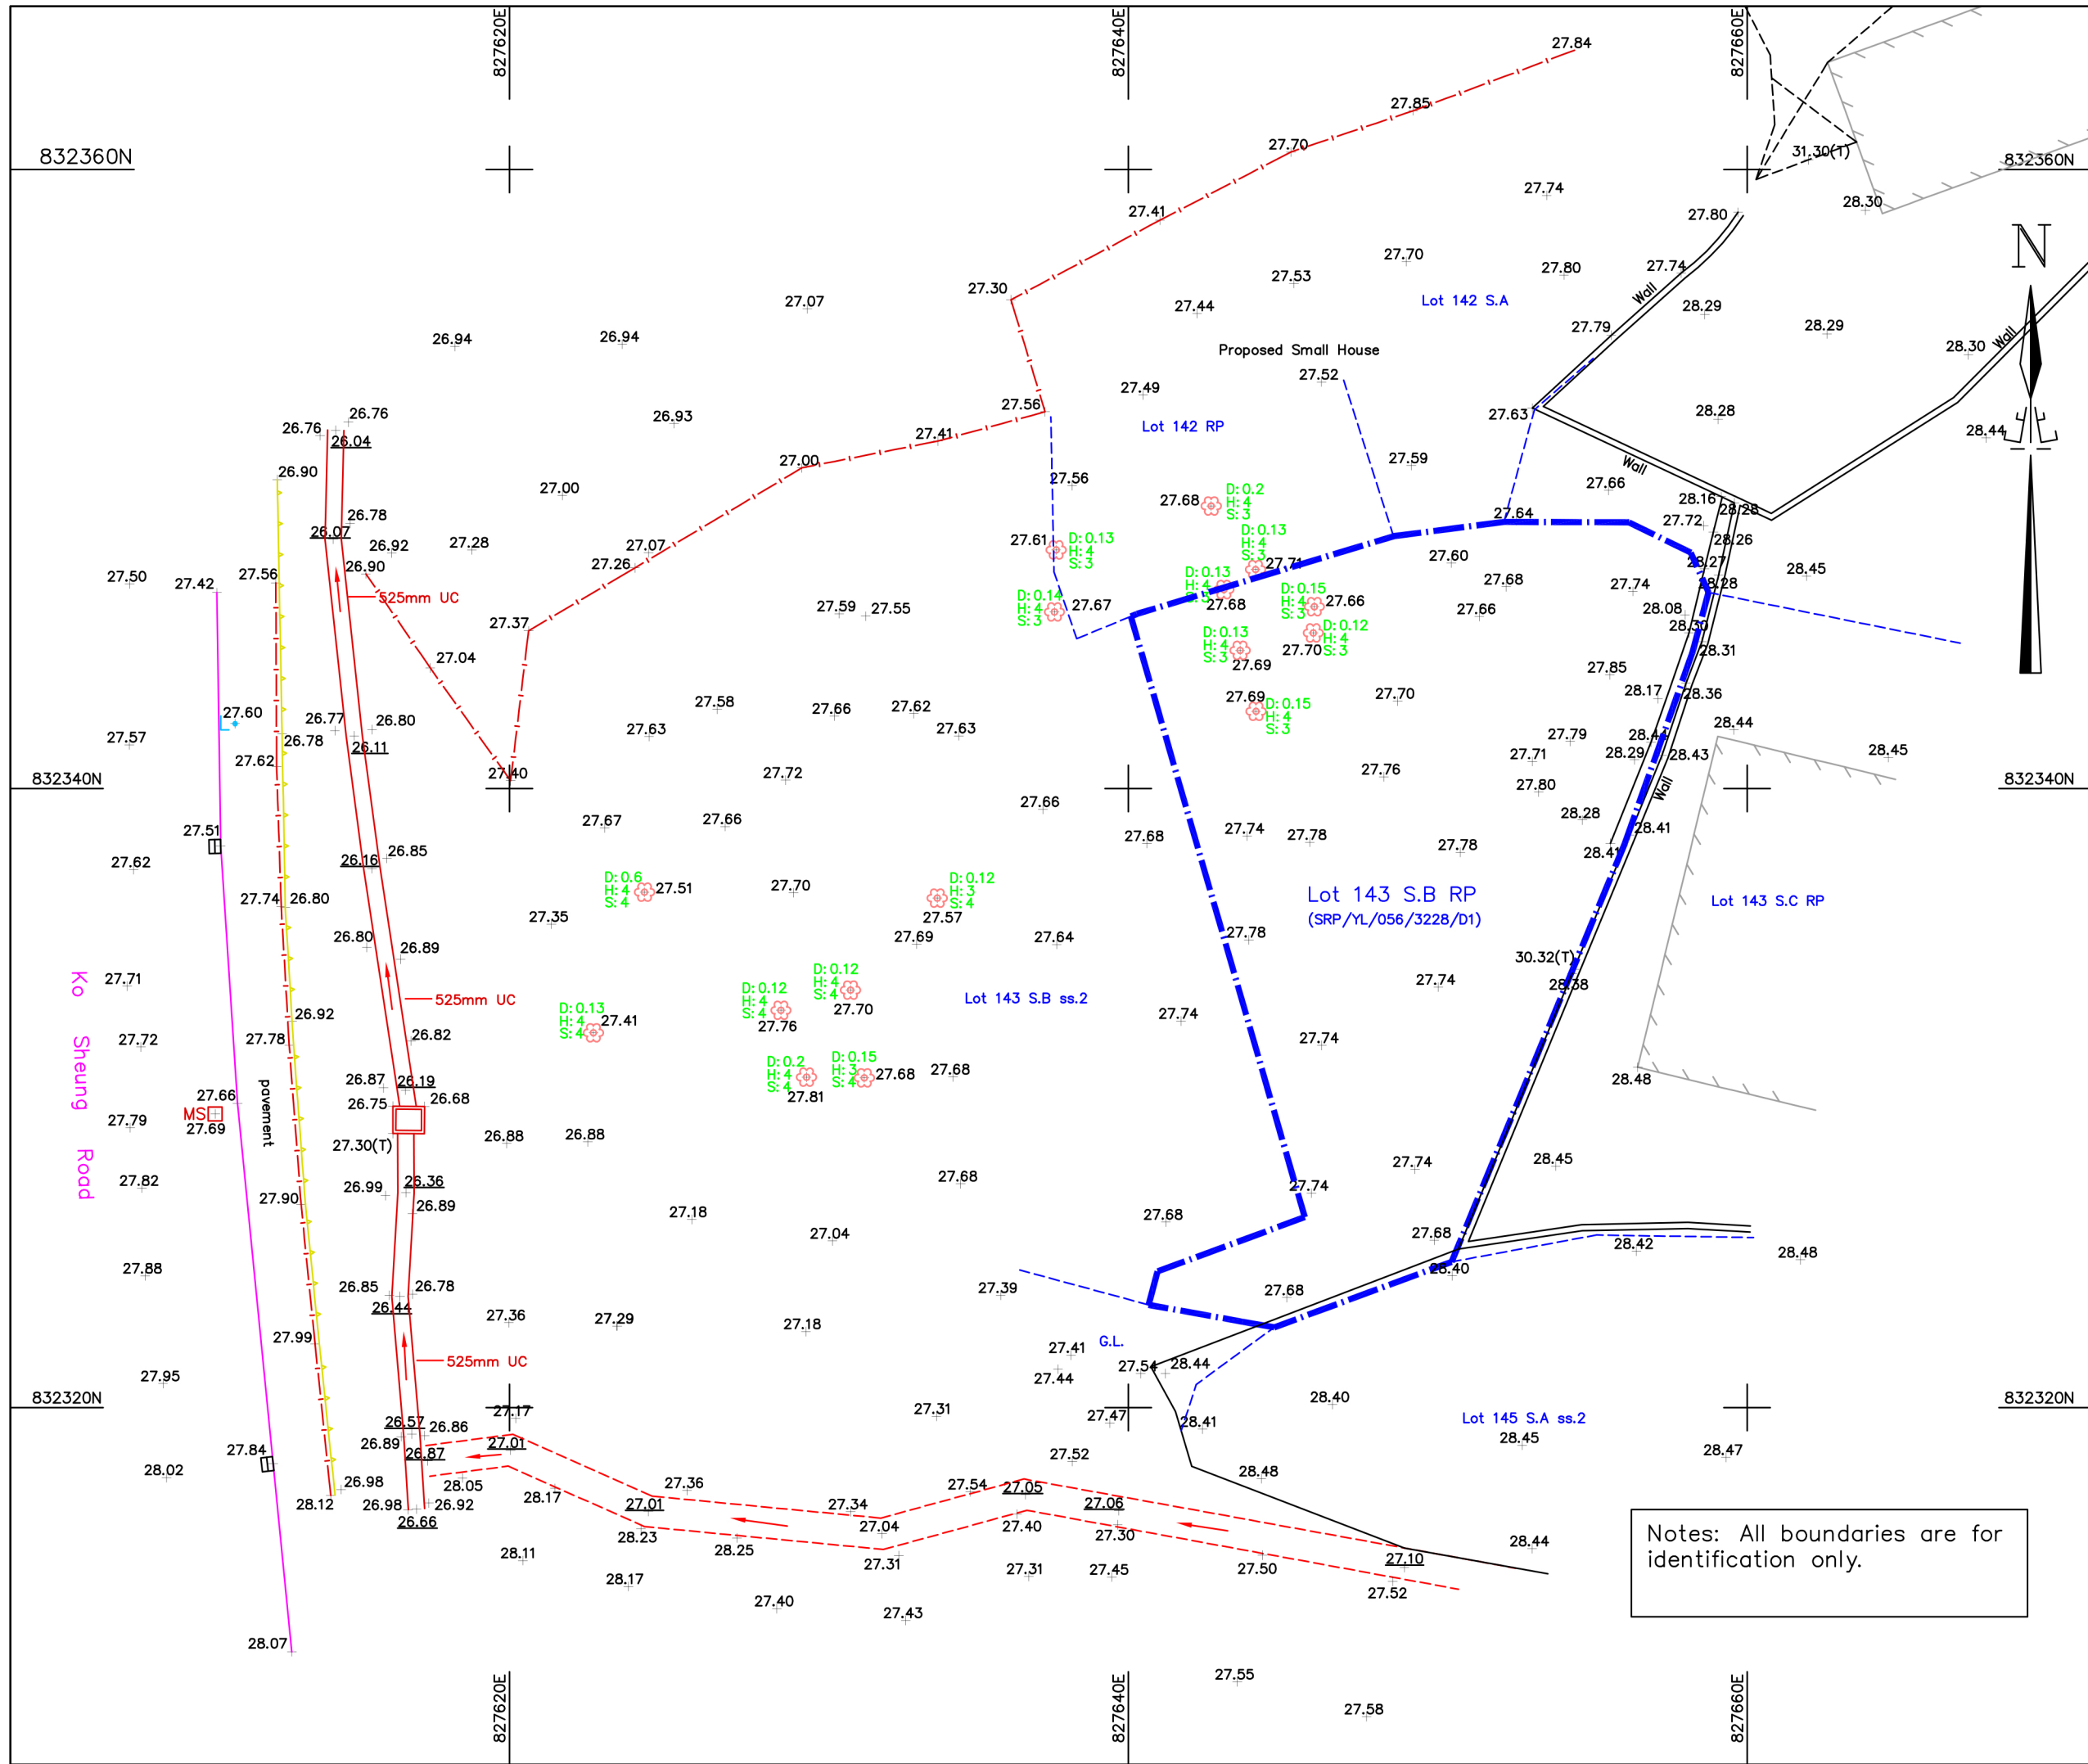

- Notes :**
1. Co-ordinates are relative to Hong Kong Metric Grid (1980)
  2. All Levels are in Metres relative to Principal Datum (P.D.)
  3. Elevation of kerb are referred to bottom of kerb
  4. Dimensions are in Metres unless otherwise shown

- Legends:**
- 230mm UC U-channel
  - 300mm SC Stepped-channel
  - Fence / Railing
  - Grating
  - Lamp Post
  - Telephone Pole
  - Electric Pole
  - GU Gully
  - Sign Pole
  - Valve Gas
  - Valve Water
  - Valve
  - Vertical Cutting
  - Foul Water Manhole
  - Storm Water Manhole
  - Manhole
  - Drainage Manhole
  - +4.17 Level
  - +4.00 Invert Level
  - +9.00(T) Top Level
  - +9.00(P) Platform Level
  - TC Manhole Telephone
  - FB Flower Bed
  - Slope Mark
  - Catchpit
  - Top Line
  - Toe Line
  - Concrete Building
  - Lot Boundary

**Figure 3**

**DRAWING TITLE :**  
 Topographic Survey Plan of Lot 143 S.B RP in D.D.112 Yuen Long

**Scale**  
 1 : 200

**Date of Survey**  
 18 January 2024


**CERTIFY BY:**  
 C. K. Lau  
 MSc FHKIS FRICS RPS(LS)(PFM) ALS  
 Authorized Land Surveyor  
 Date: 12 April 2024

Notes: All boundaries are for identification only.







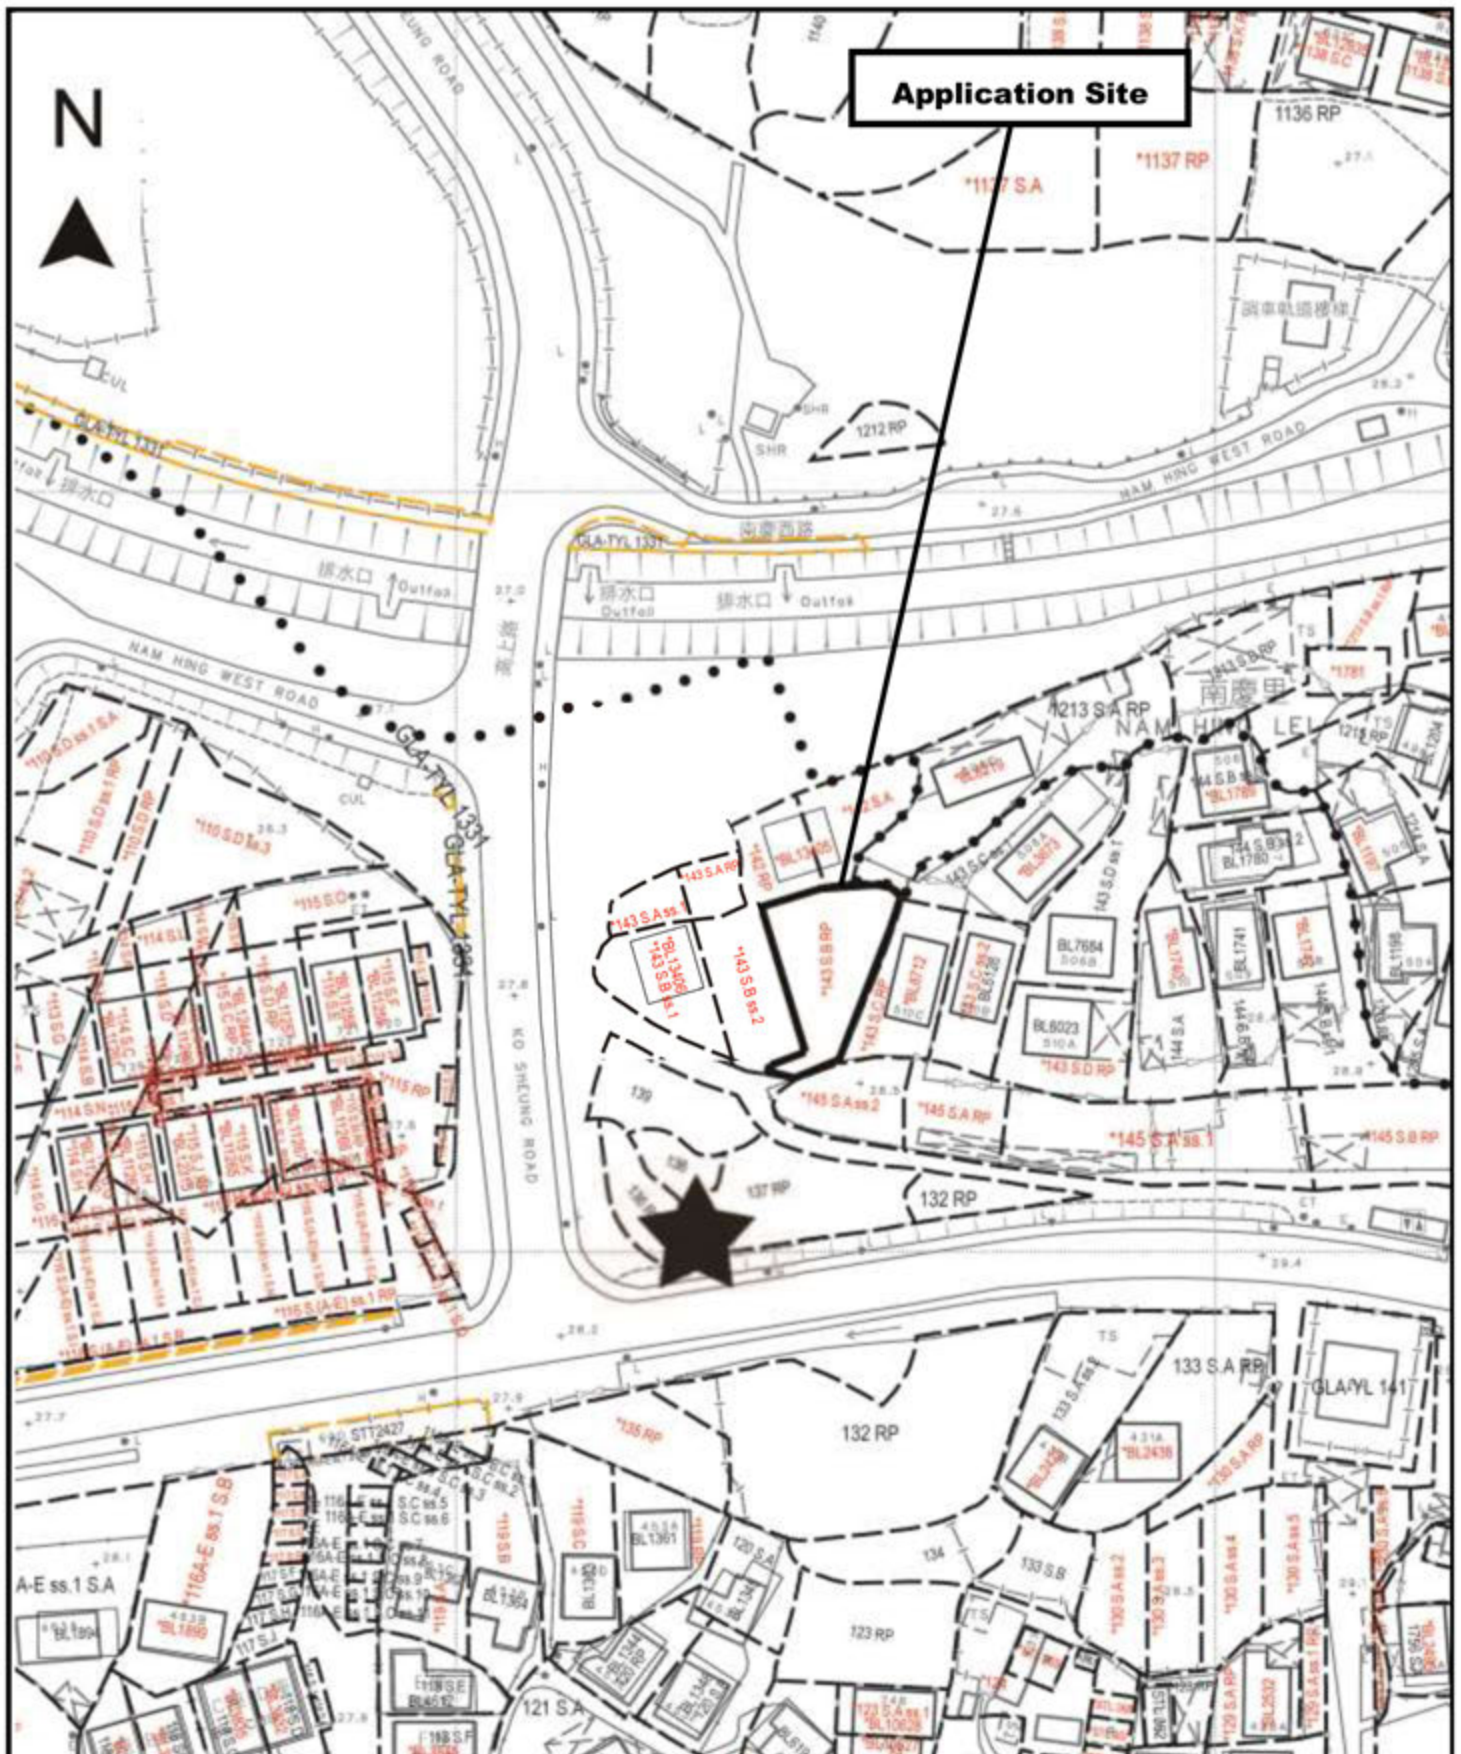

Project 項目名稱:

Proposed Filling and Excavation of Land for Permitted Development of New Territories Exempted Houses (NTEHs) at Lot 143 S.B RP in D.D. 112, Shek Kong, Yuen Long, N.T.

Drawing Title 圖目:

Nearest Public Transport Available

Drawing No. 圖號:

Figure 5

Remarks 備註:



Nearest public transport Available (Red minibus and green minibus)

Scale 比例:

1:1000