


Project 項目名稱:
 Proposed Temporary Place of Recreation, Sports or Culture
 (Hobby Farm) and Land Filling at lot 1326 (part),
 1327 S.B (part) and 1327 S.C (part) in D.D.114,
 Shek Kong, Yuen Long, New Territories

Drawing Title 圖紙標題:
 Location Plan

Drawing No. 圖號:
 20240609

Remarks 備註:
 ●●● Walking access leading from Kam Sheung Road

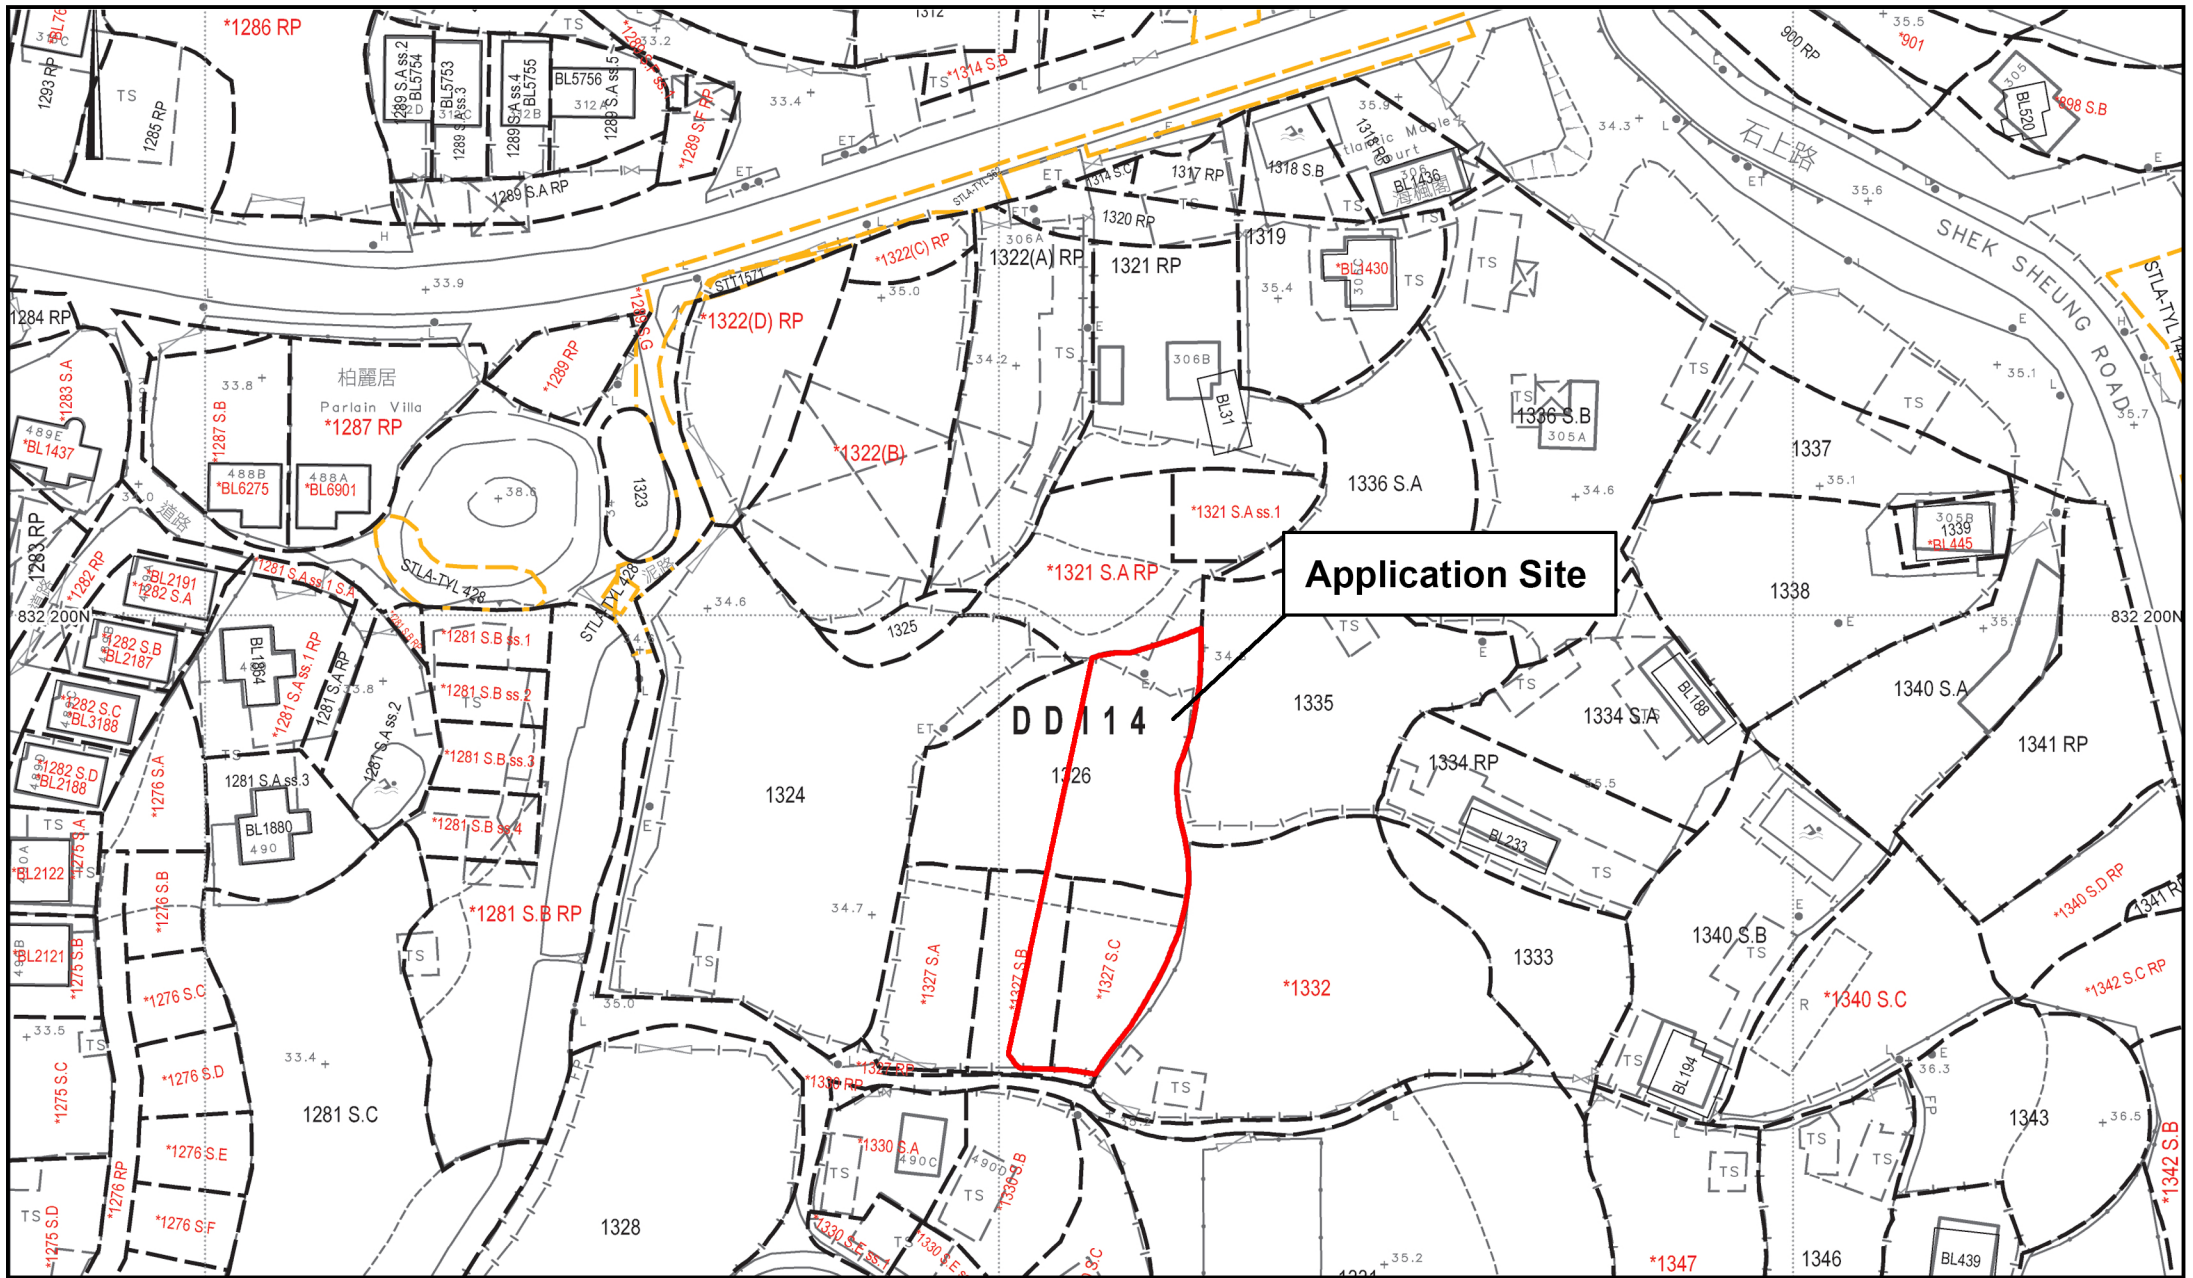


Project 項目名稱:
Proposed Temporary Place of Recreation, Sports or Culture (Hobby Farm) and Land Filling at lot 1326 (part), 1327 S.B (part) and 1327 S.C (part) in D.D.114, Shek Kong, Yuen Long, New Territories

Drawing Title 圖紙標題:
Site Plan

Drawing No. 圖號:
20240609

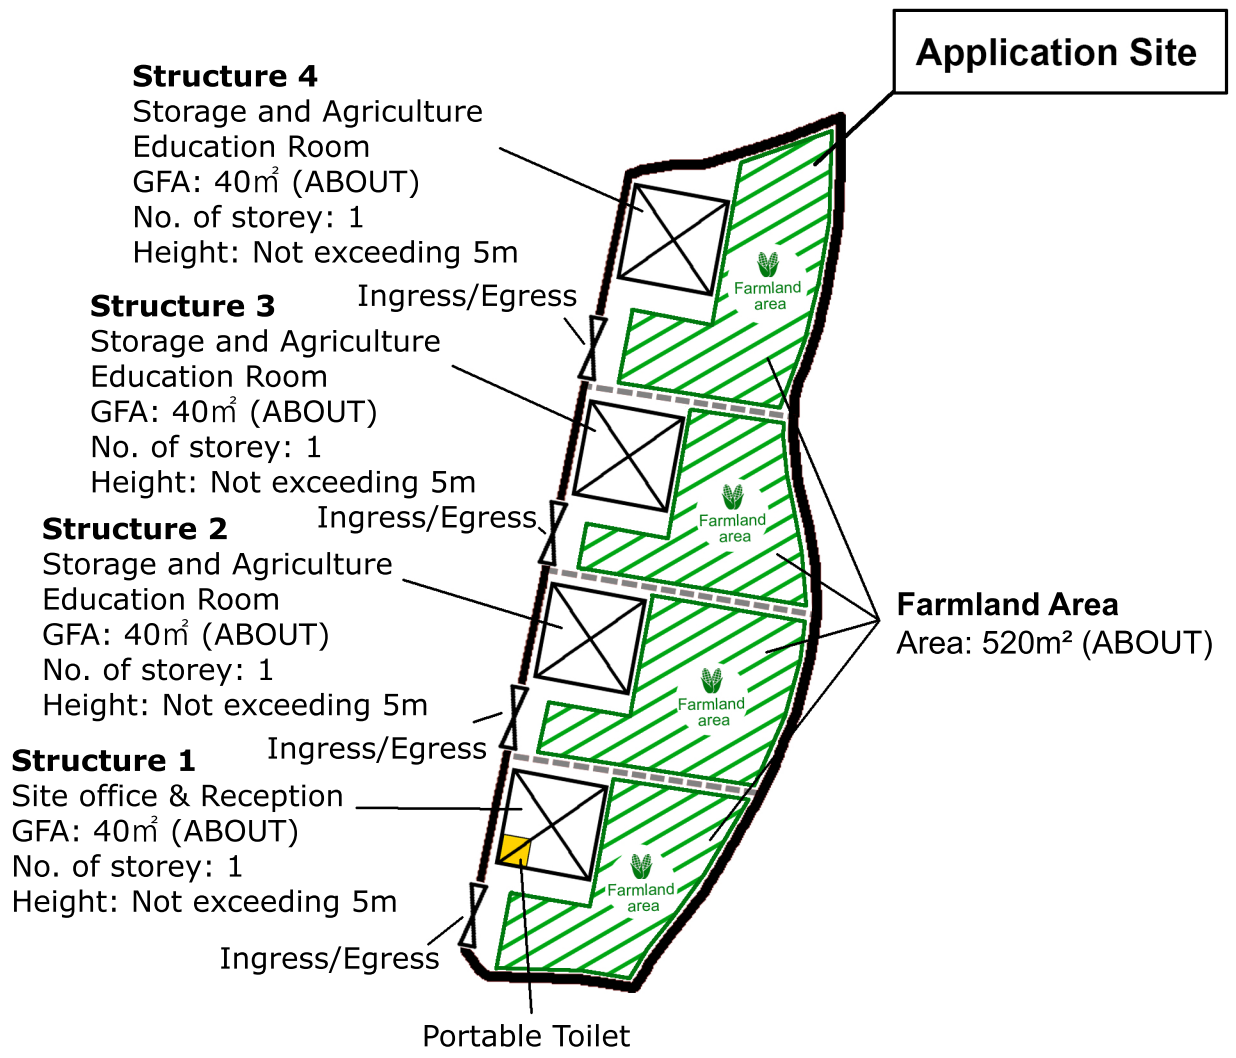

Remarks 備註:




Project 項目名稱:
Proposed Temporary Place of Recreation, Sports or Culture (Hobby Farm) and Land Filling at lot 1326 (part), 1327 S.B (part) and 1327 S.C (part) in D.D.114, Shek Kong, Yuen Long, New Territories

Drawing Title 圖紙標題:
Layout Plan

Drawing No. 圖號:
20240609

Remarks 備註:
 Farmland
 Structure

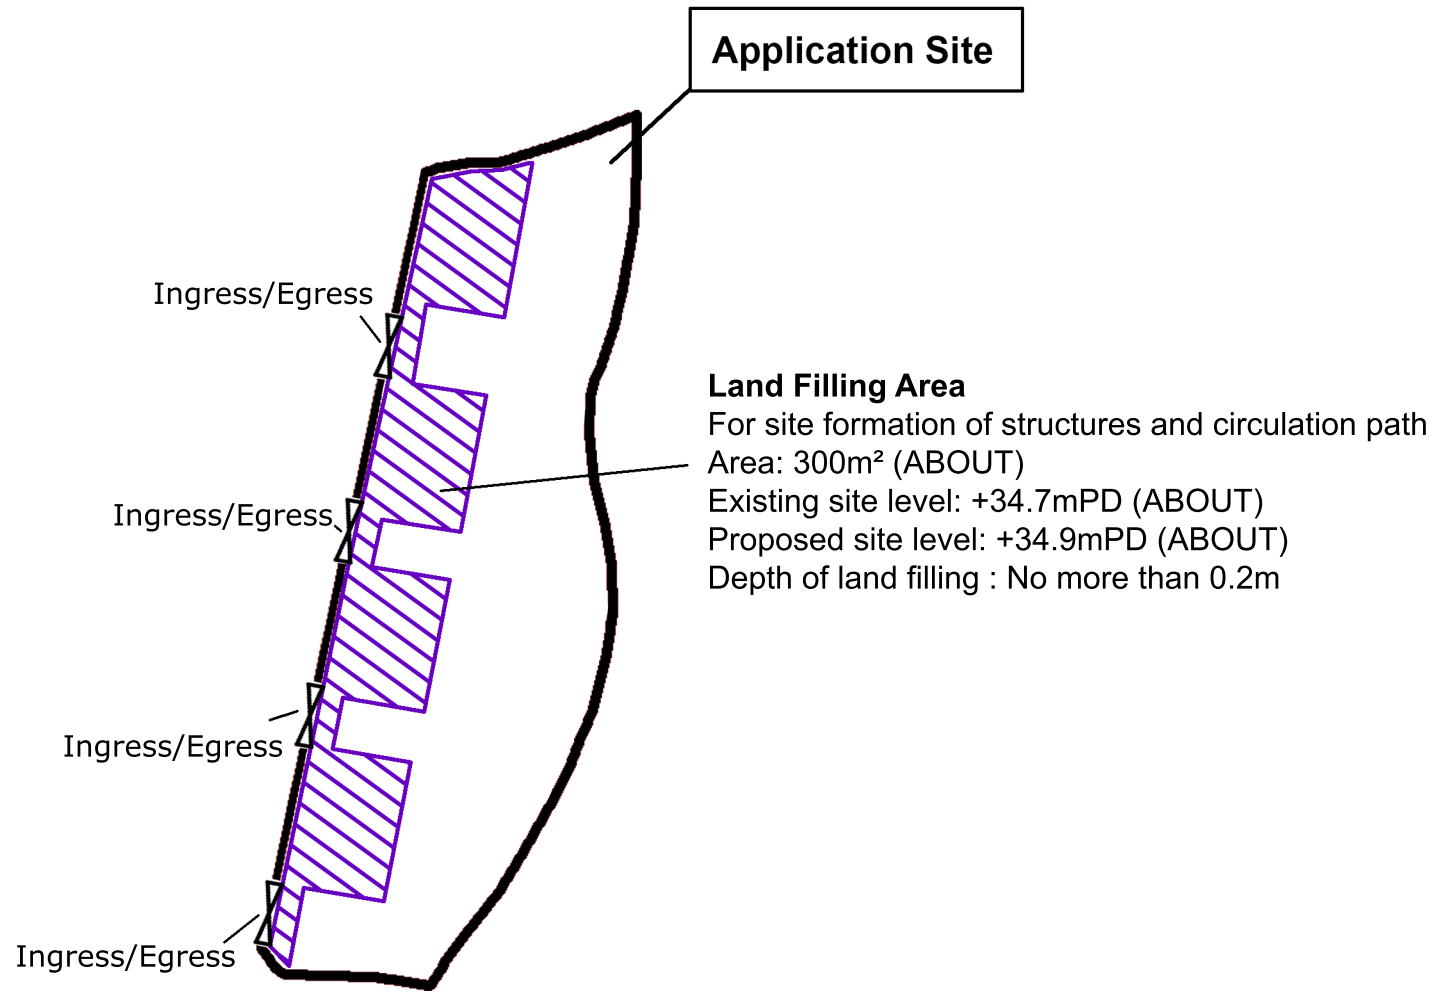

Project 項目名稱:

Proposed Temporary Place of Recreation, Sports or Culture (Hobby Farm) and Land Filling at lot 1326 (part), 1327 S.B (part) and 1327 S.C (part) in D.D.114, Shek Kong, Yuen Long, New Territories

Drawing Title 圖紙標題:

Paved Ratio

Drawing No. 圖號:

20240611

Remarks 備註:

 Land Filling Area

