

Project 項目名稱:

Proposed Temporary Warehouse for Storage of Construction Materials (Excluding Dangerous Goods) for a Period of 3 Years and Filling of Land at Lots 992 and 998 S.B ss.1 in D.D. 106, Kam Tin, Yuen Long, New Territories

Drawing Title 圖目:

Site Plan


Drawing No. 圖號:

Figure 1

Remarks 備註:

Scale 比例:

1:1000

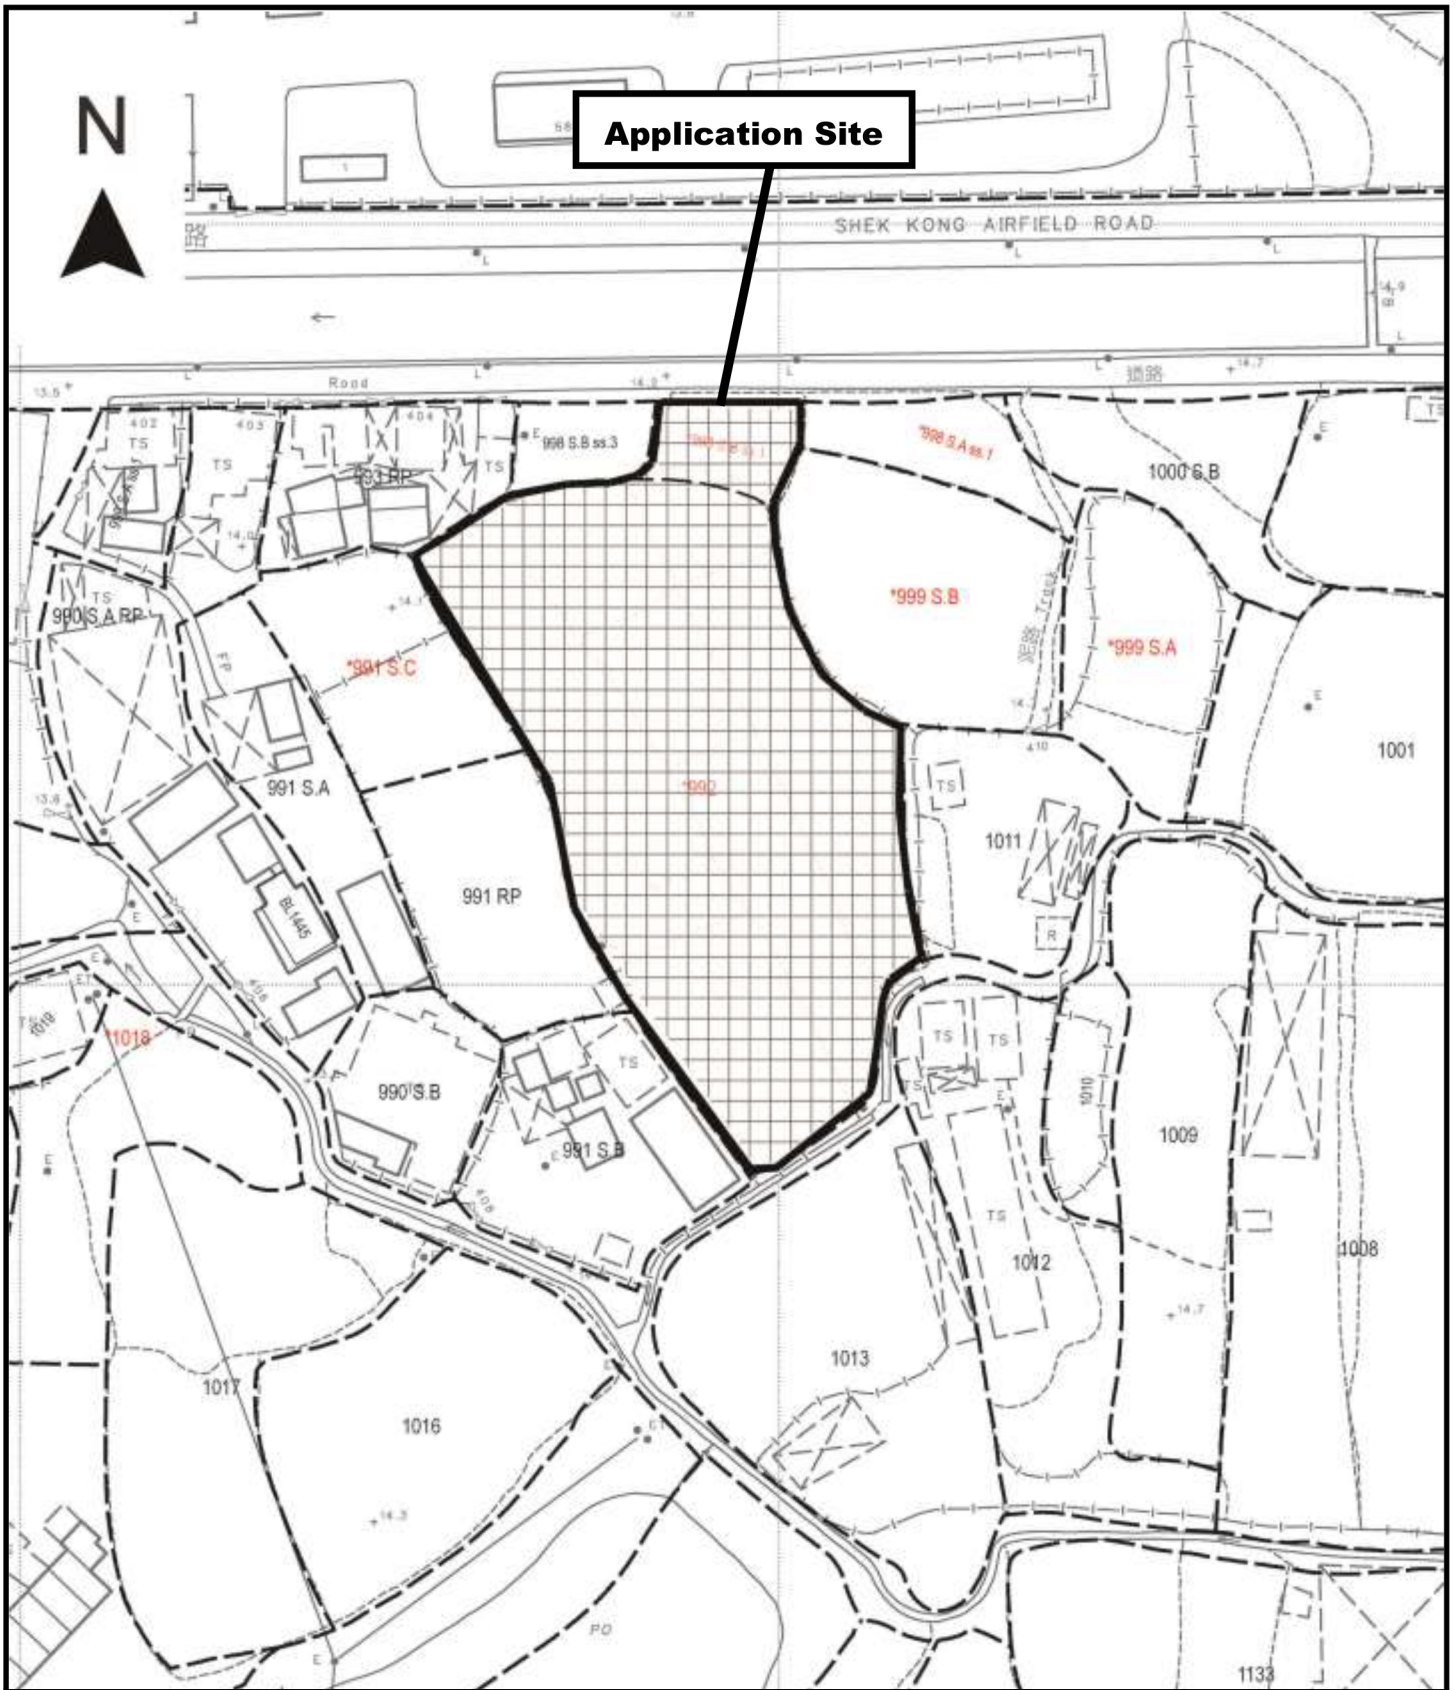

Project 項目名稱:

Proposed Temporary Warehouse for Storage of Construction Materials (Excluding Dangerous Goods) for a Period of 3 Years and Filling of Land at Lots 992 and 998 S.B ss.1 in D.D. 106, Kam Tin, Yuen Long, New Territories

Drawing Title 圖目:

Proposed Site Paving Plan

Drawing No. 圖號:

Figure 2


Remarks 備註:



Proposed paving of 200mm thick concrete

Scale 比例:

1:1000

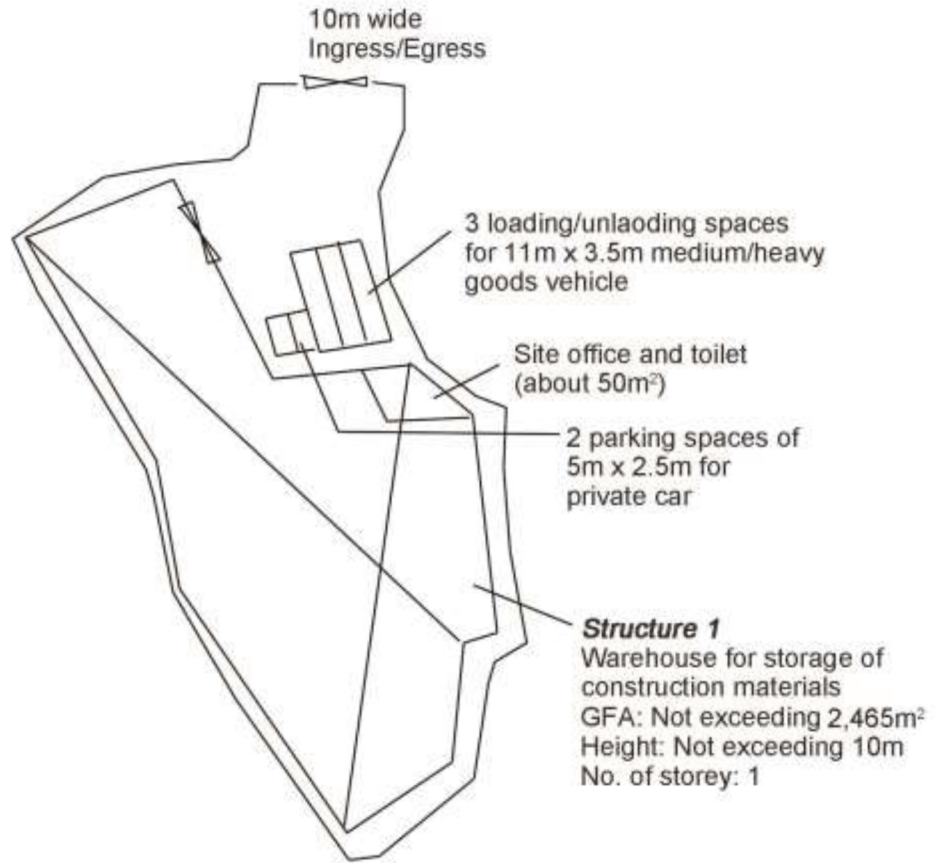

Project 項目名稱:

Proposed Temporary Warehouse for Storage of Construction Materials (Excluding Dangerous Goods) for a Period of 3 Years and Filling of Land at Lots 992 and 998 S.B ss.1 in D.D. 106, Kam Tin, Yuen Long, New Territories

Drawing Title 圖目:

Proposed Layout Plan

Drawing No. 圖號:


Figure 3

Remarks 備註:

Scale 比例:

1:1000



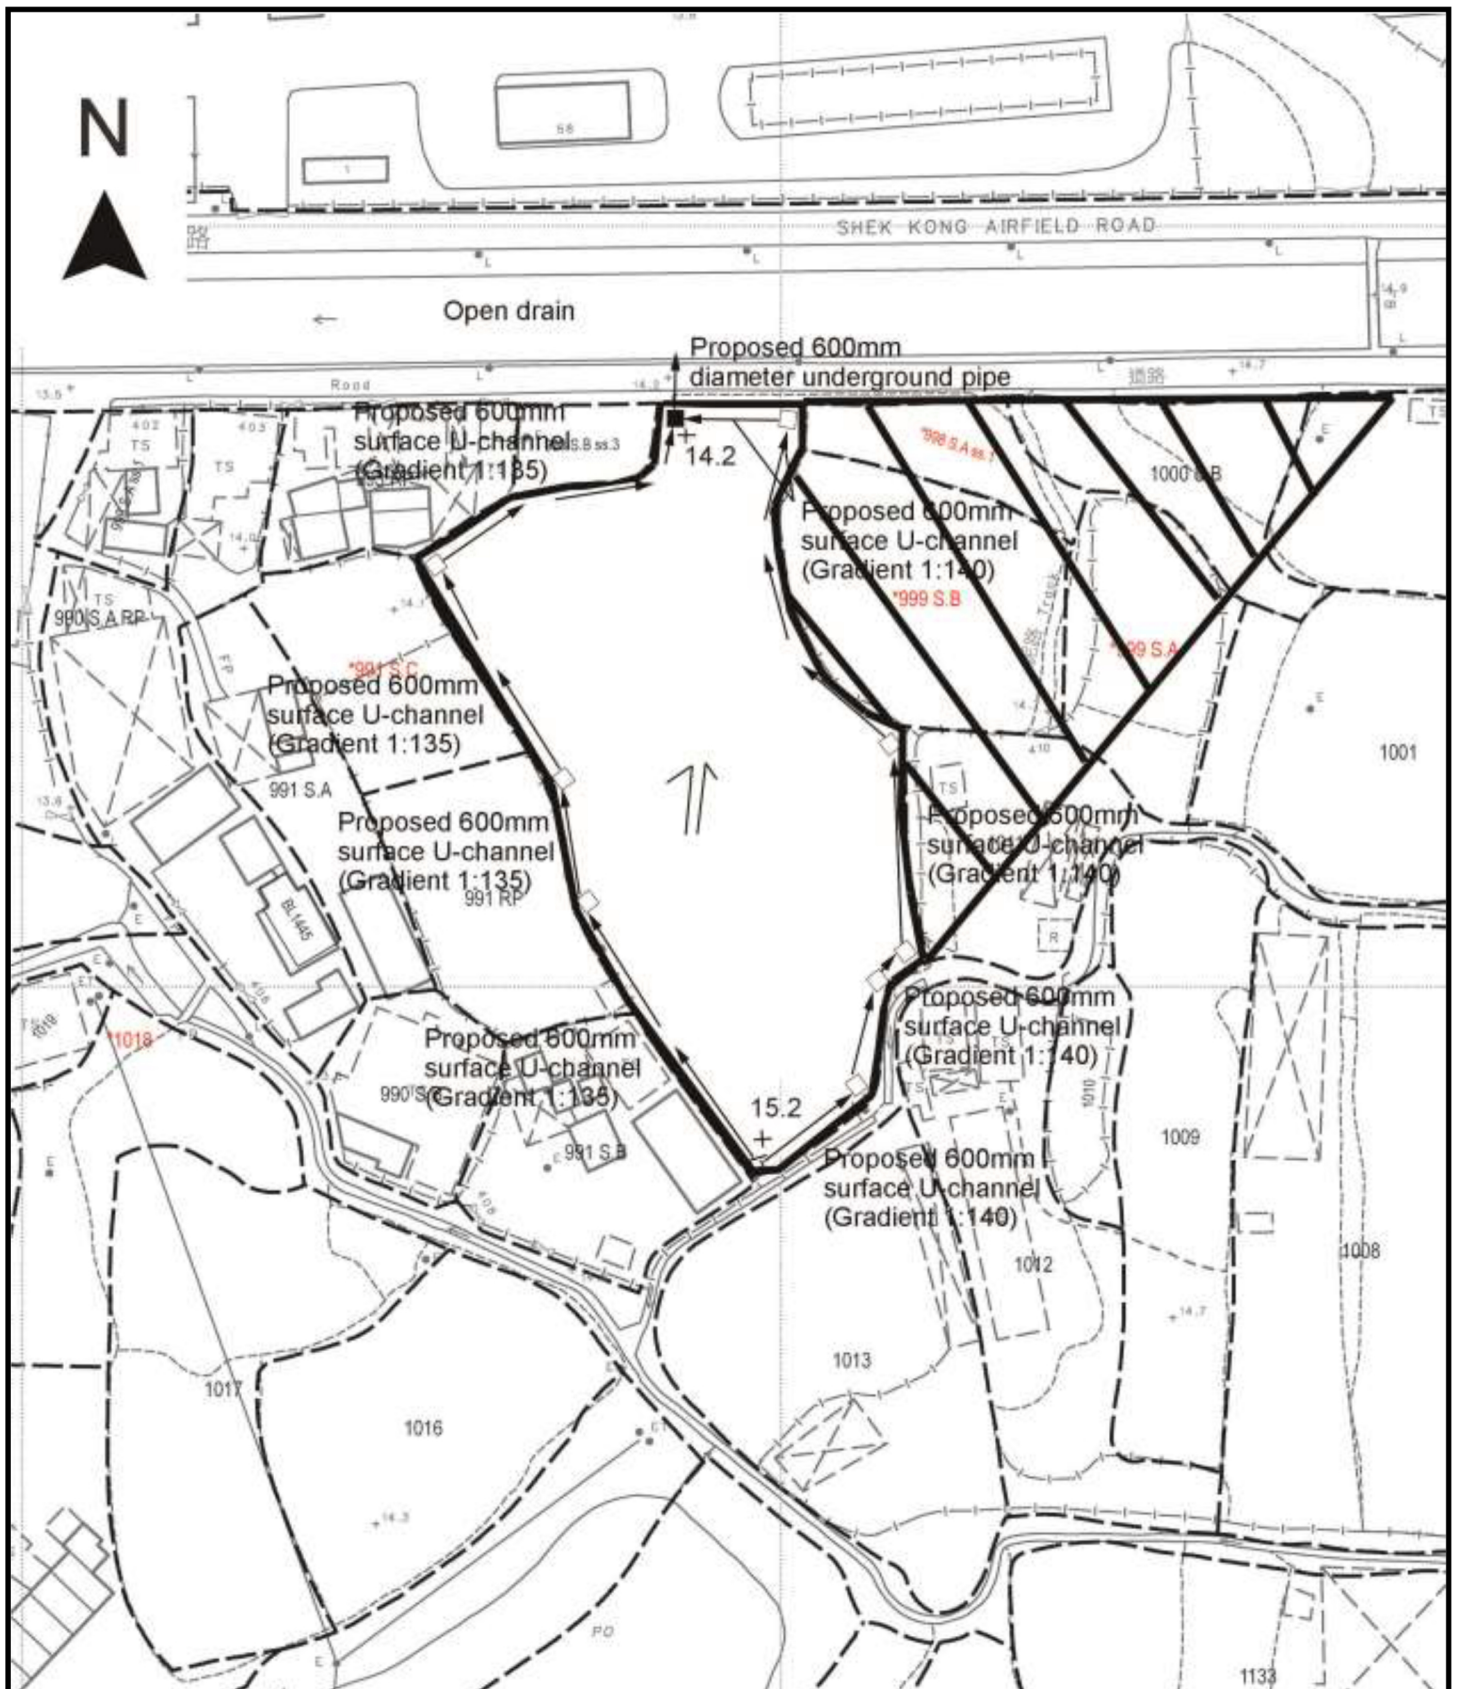

Project 項目名稱:

Proposed Temporary Warehouse for Storage of Construction Materials (Excluding Dangerous Goods) for a Period of 3 Years and Filling of Land at Lots 992 and 998 S.B ss.1 in D.D. 106, Kam Tin, Yuen Long, New Territories

Drawing Title 圖目:

Proposed Drainage Plan

Drawing No. 圖號:

Figure 4


Remarks 備註:

- Proposed catchpit
- Proposed catchpit with Sand trap
- Flow of surface runoff
- +15.2 Level (in mPD)
- External catchment

Scale 比例:

1:1000



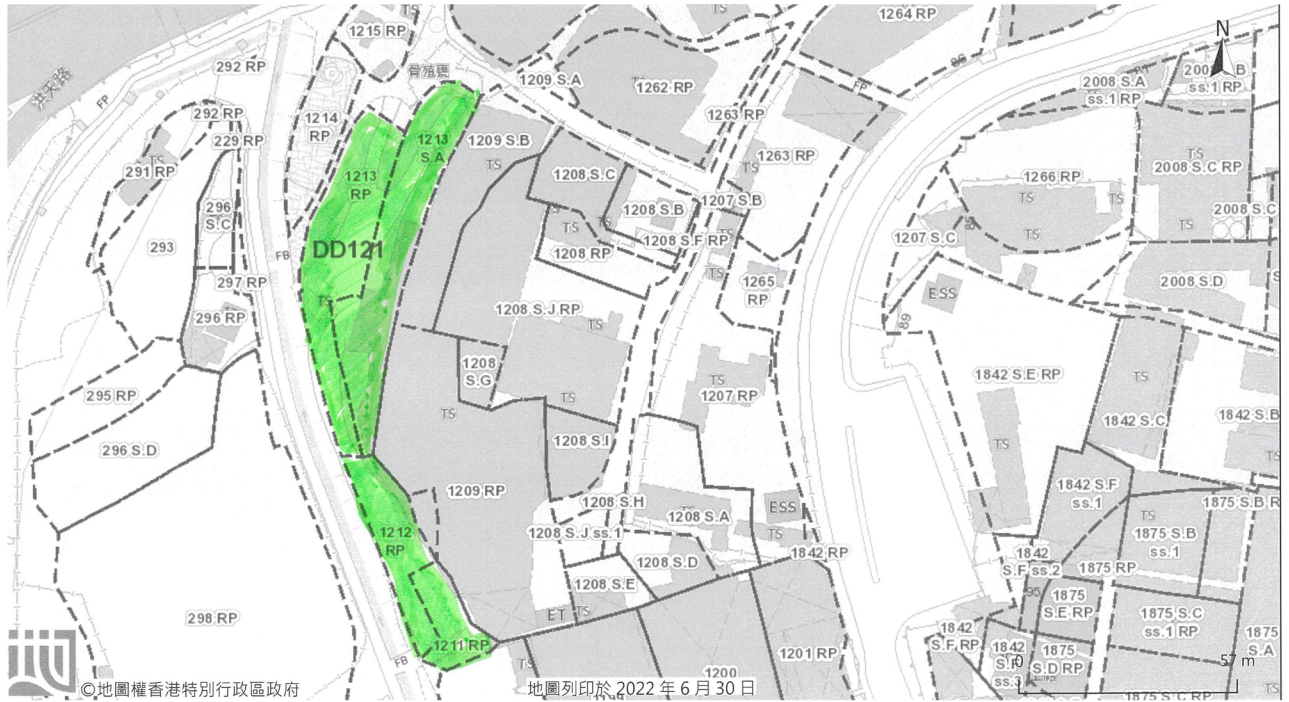

Project 項目名稱:

Proposed Temporary Warehouse for Storage of Construction Materials (Excluding Dangerous Goods) for a Period of 3 Years and Filling of Land at Lots 992 and 998 S.B ss.1 in D.D. 106, Kam Tin, Yuen Long, New Territories

Drawing Title 圖目:

The Resumed Site in Tong Yan San Tsuen, Yuen Long, N.T.

Drawing No. 圖號:

Figure 5

Remarks 備註:

Scale 比例:

Scale on plan