


Project 項目名稱:
 Proposed Temporary Shop and Service for a Period of 3 Years and Associated Filling of Land at Lot 443 (Part) in D.D.112 and Adjoining Government Land, Shek Kong, Yuen Long, New Territories

Drawing Title 圖紙標題:
 Location Plan

Drawing No. 圖號:
 20241004

Remarks 備註:
 ●●● Vehicular access leading from Nam Hing West Road

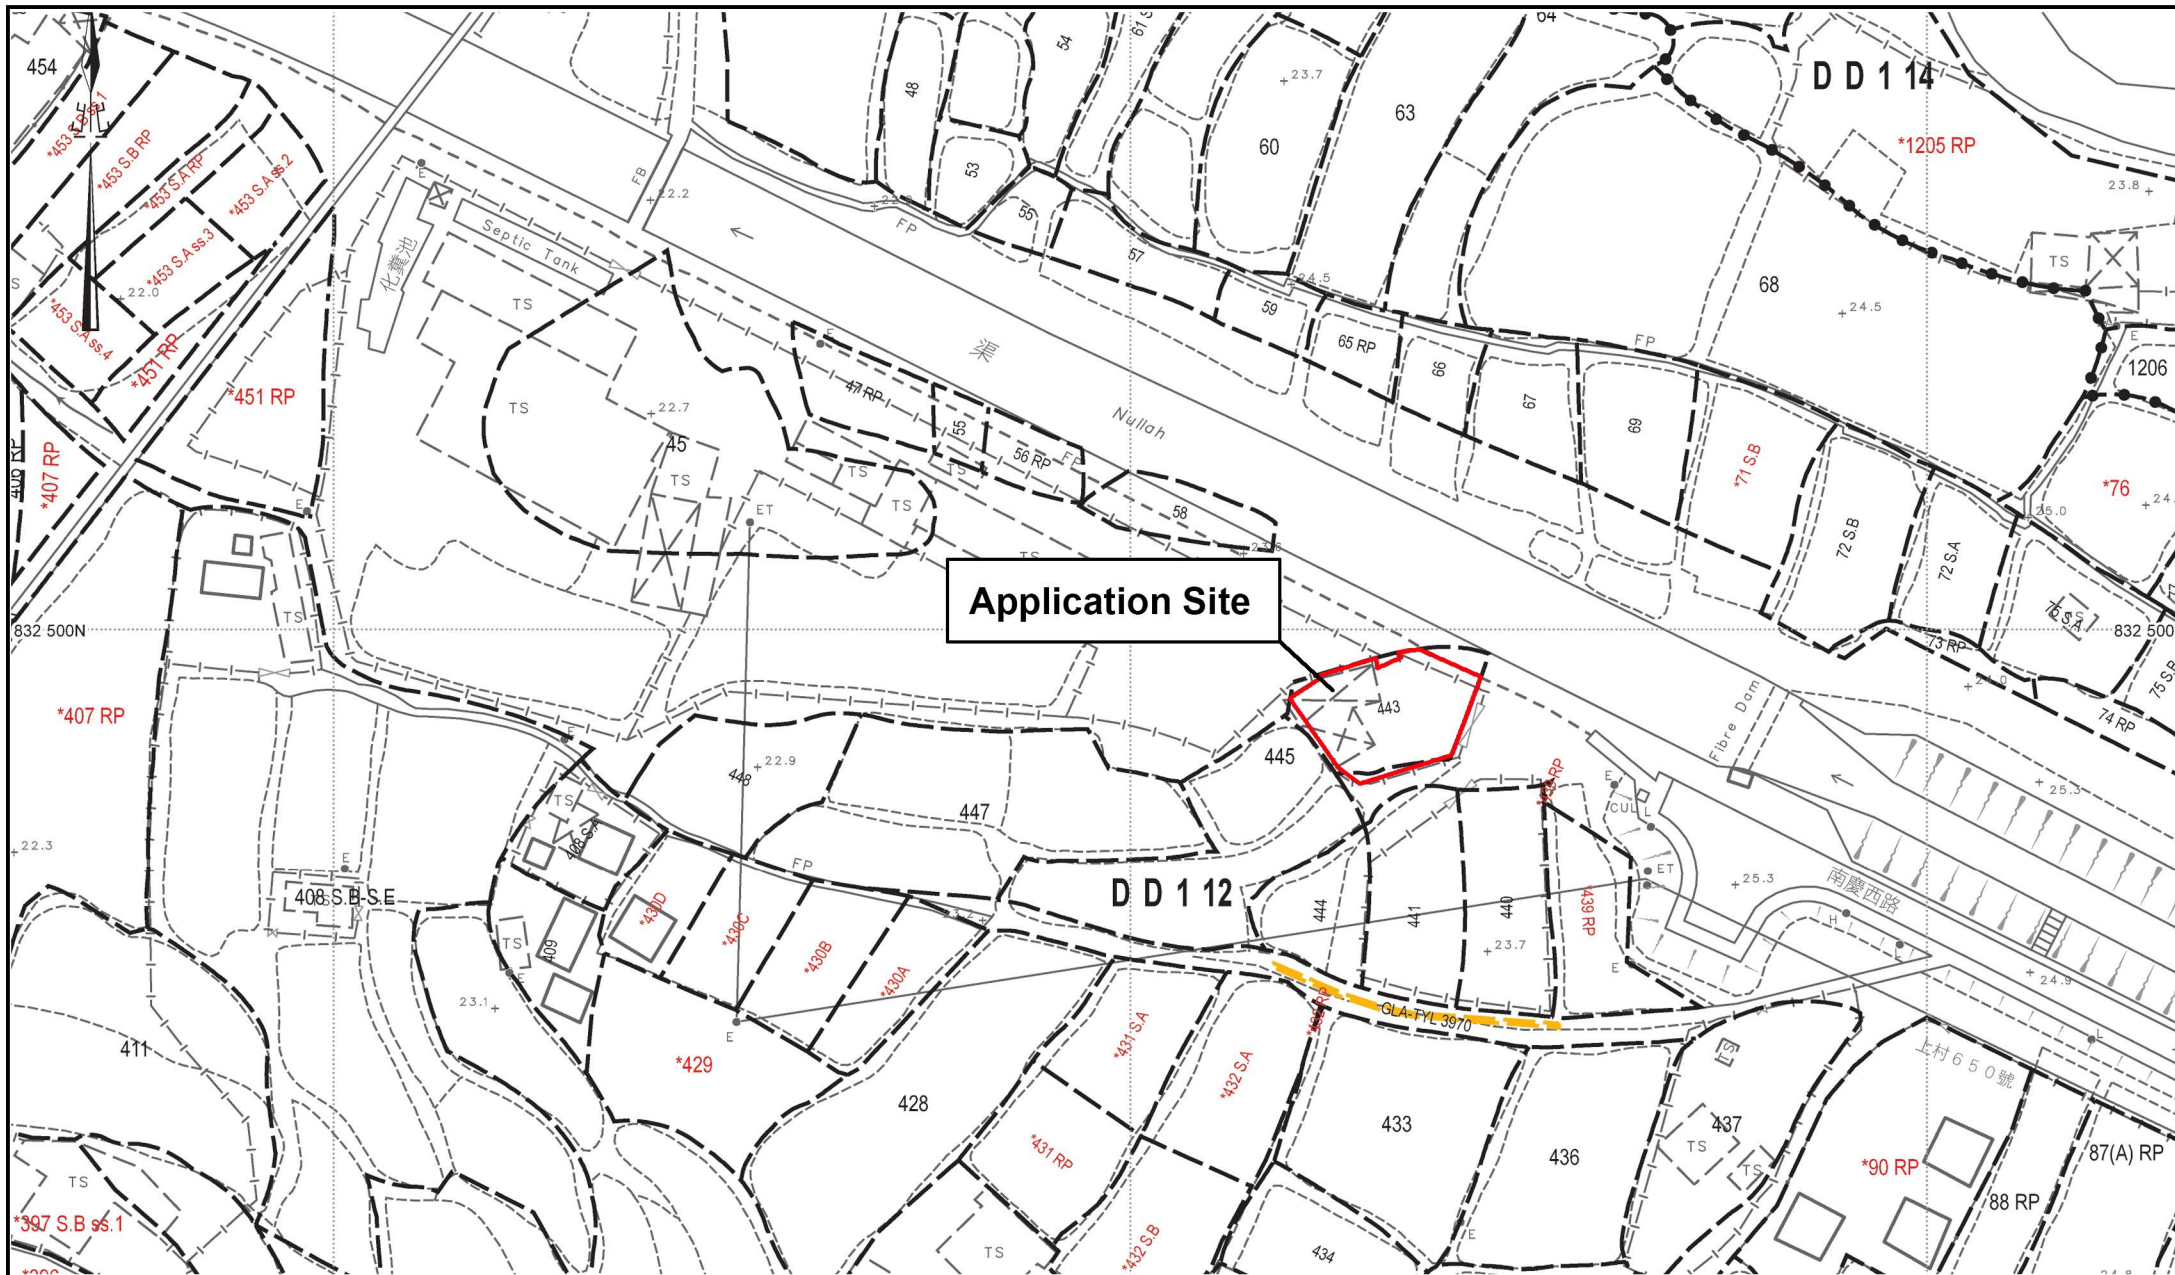

Application Site



Project 項目名稱:
Proposed Temporary Shop and Service for a Period of 3 Years and Associated Filling of Land at Lot 443 (Part) in D.D.112 and Adjoining Government Land, Shek Kong, Yuen Long, New Territories

Drawing Title 圖紙標題:
Site Plan


Remarks 備註:

Drawing No. 圖號:
20241004

Application Site

Structure 2

Potatable Toilet
GFA: 8m² (ABOUT)
No. of storey: 1
Height: Not exceeding 3m

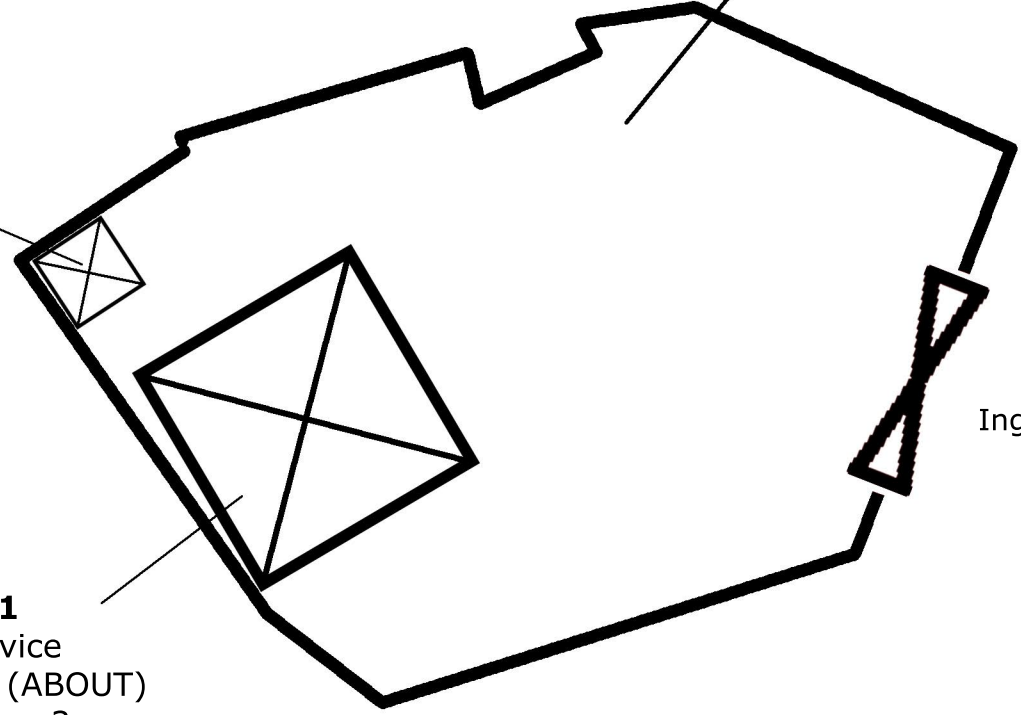

Ingress/Egress 6m

Structure 1

Shop & Service
GFA: 80m² (ABOUT)
No. of storey: 2
Height: Not exceeding 7m




Project 項目名稱:
Proposed Temporary Shop and Service for a Period of 3 Years and Associated Filling of Land at Lot 443 (Part) in D.D.112 and Adjoining Government Land, Shek Kong, Yuen Long, New Territories

Drawing Title 圖紙標題:
Layout Plan

Drawing No. 圖號:
20241004

Remarks 備註:
☒ Structure

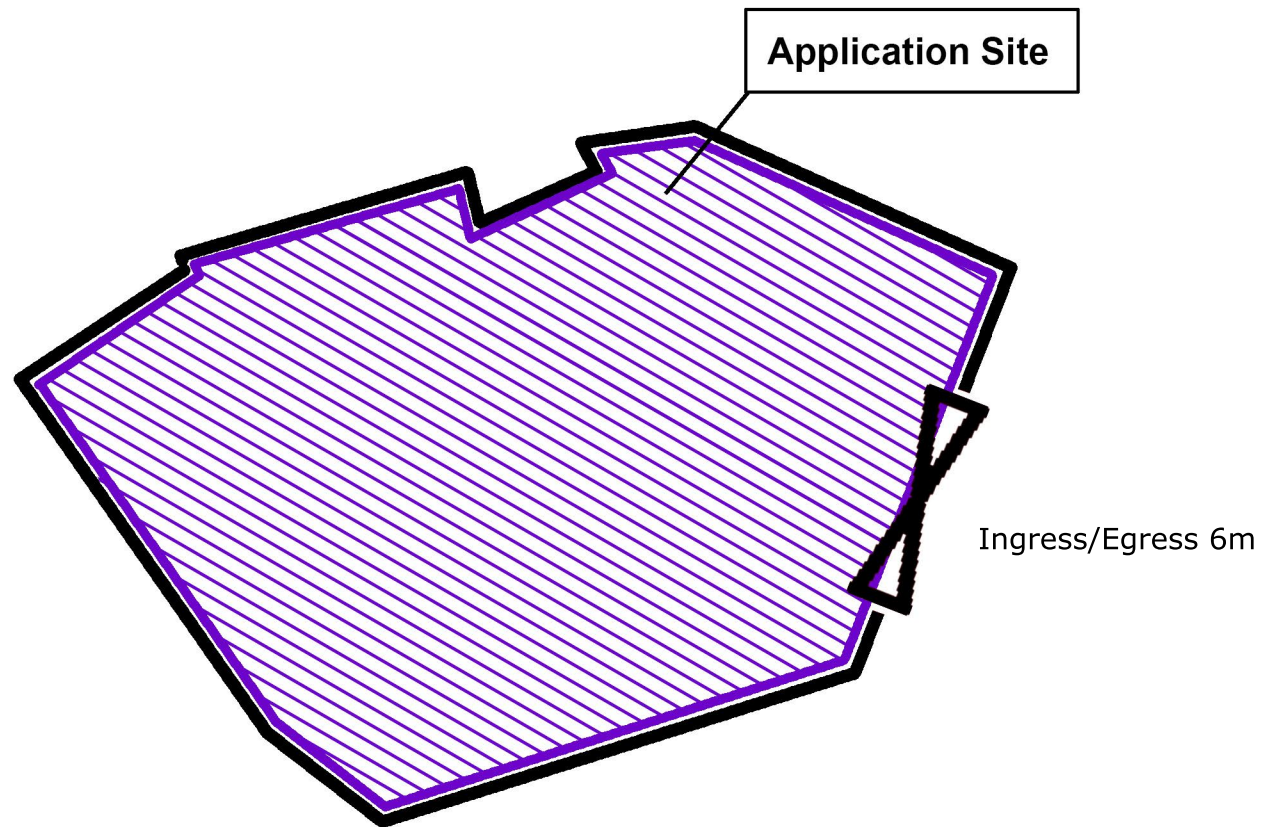

Project 項目名稱:

Proposed Temporary Shop and Service for a Period of 3 Years and Associated Filling of Land at Lot 443 (Part) in D.D.112 and Adjoining Government Land, Shek Kong, Yuen Long, New Territories


Drawing Title 圖紙標題:

Paved Ratio Plan

Drawing No. 圖號:

20241004

Remarks 備註:

 Land filling area