

Project 項目名稱:

Proposed Temporary Warehouse for Storage of Construction Materials for a Period of 3 Years & Filling of Land at Lot 2230 RP (Part) in D.D. 118 & Adjoining Government Land, Yuen Long, New Territories

Drawing Title 圖目:

Site Plan


Drawing No. 圖號:

Figure 1

Remarks 備註:


Scale 比例:

1:1000

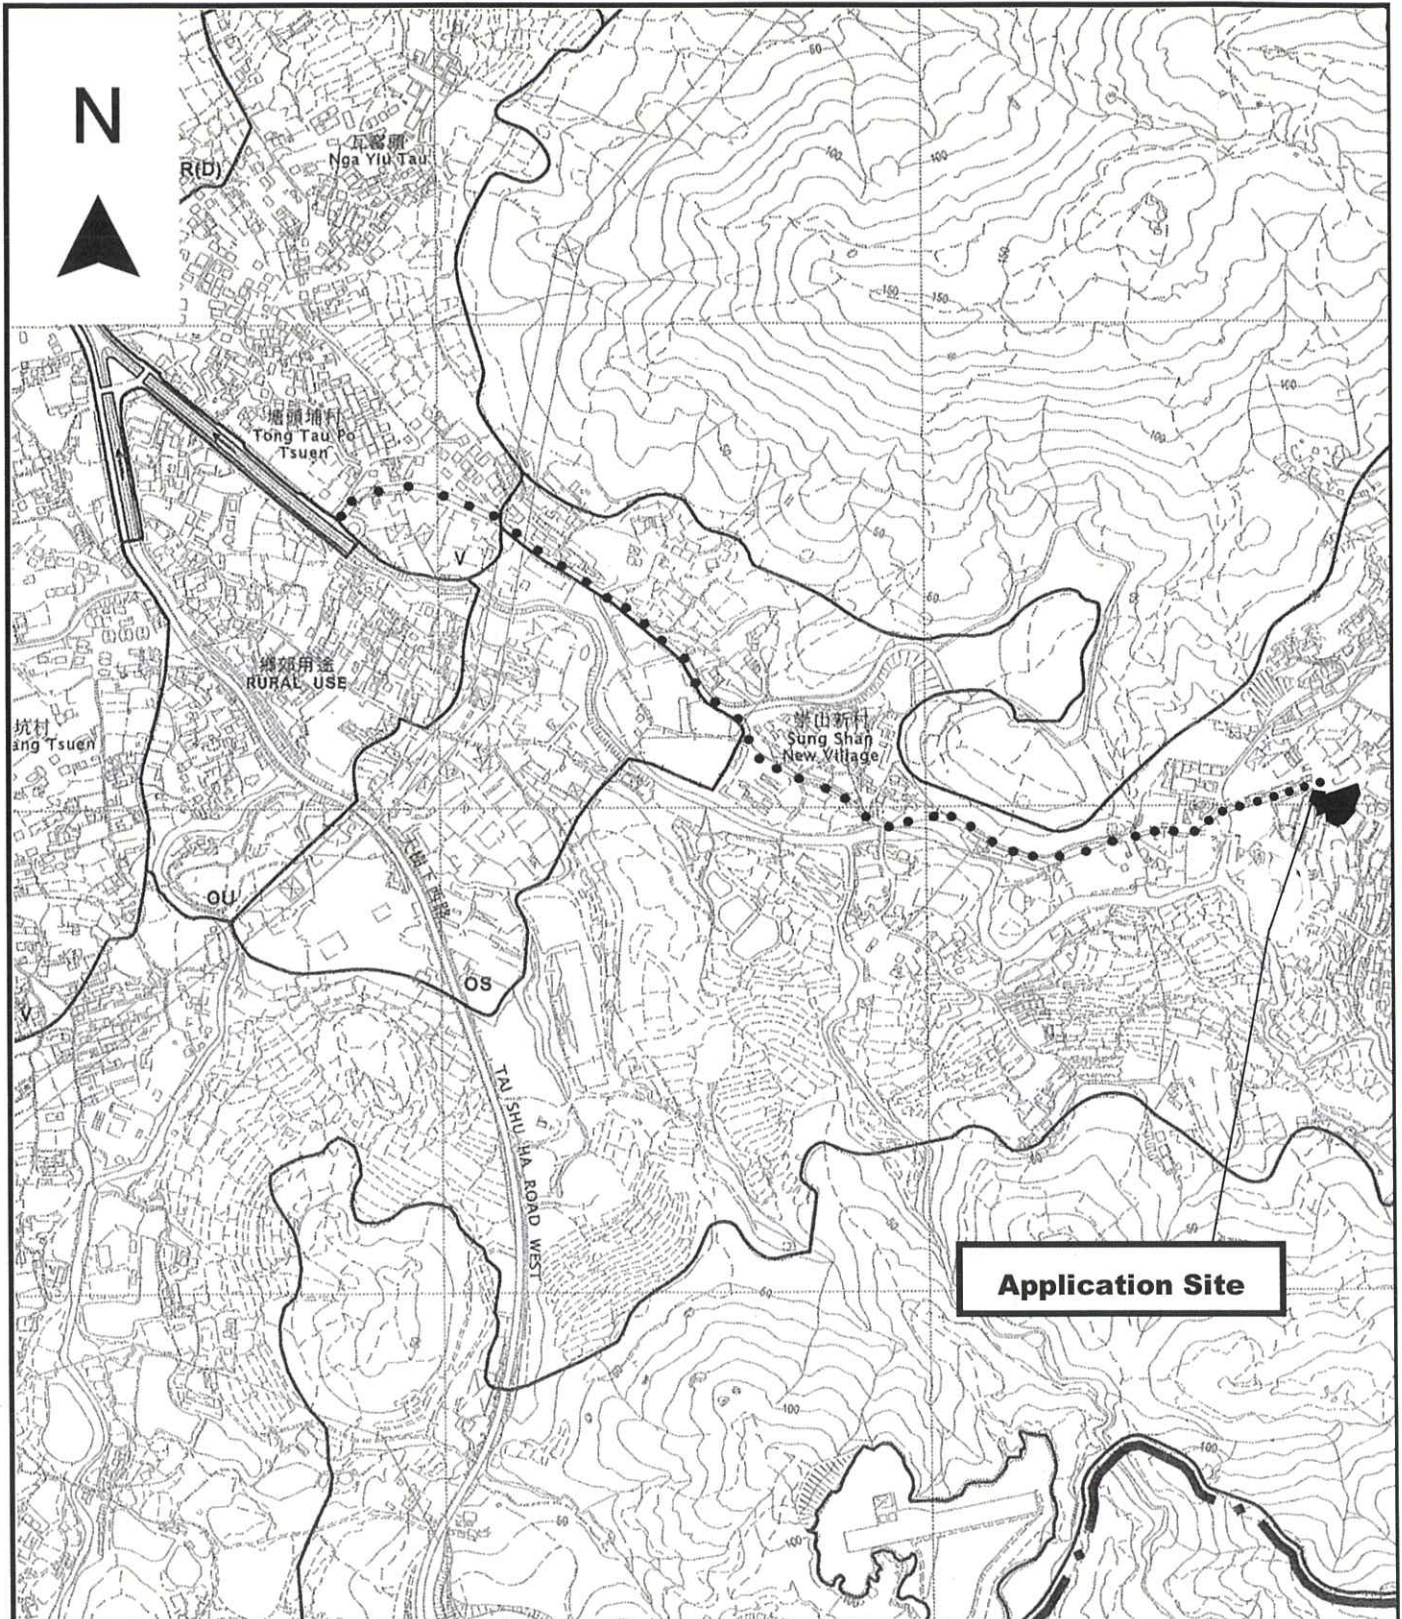

Application Site

<p>Project 項目名稱: Proposed Temporary Warehouse for Storage of Construction Materials for a Period of 3 Years & Filling of Land at Lot 2230 RP (Part) in D.D. 118 & Adjoining Government Land, Yuen Long, New Territories</p>	<p>Drawing Title 圖目: Location Plan</p>	<p>Remarks 備註: ●●● Vehicular access leading from Tai Shu Ha Road East</p>
	<p>Drawing No. 圖號: Figure 2</p>	<p>Scale 比例: 1:7500</p>

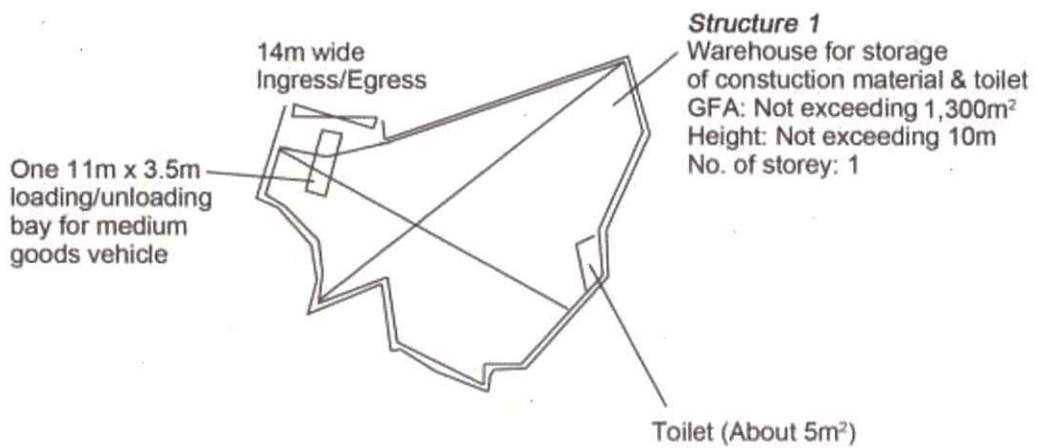

Project 項目名稱:

Proposed Temporary Warehouse for Storage of Construction Materials for a Period of 3 Years & Filling of Land at Lot 2230 RP (Part) in D.D. 118 & Adjoining Government Land, Yuen Long, New Territories

Drawing Title 圖目:

Proposed Layout Plan


Remarks 備註:

Drawing No. 圖號:


Figure 3

Scale 比例:

1:1000

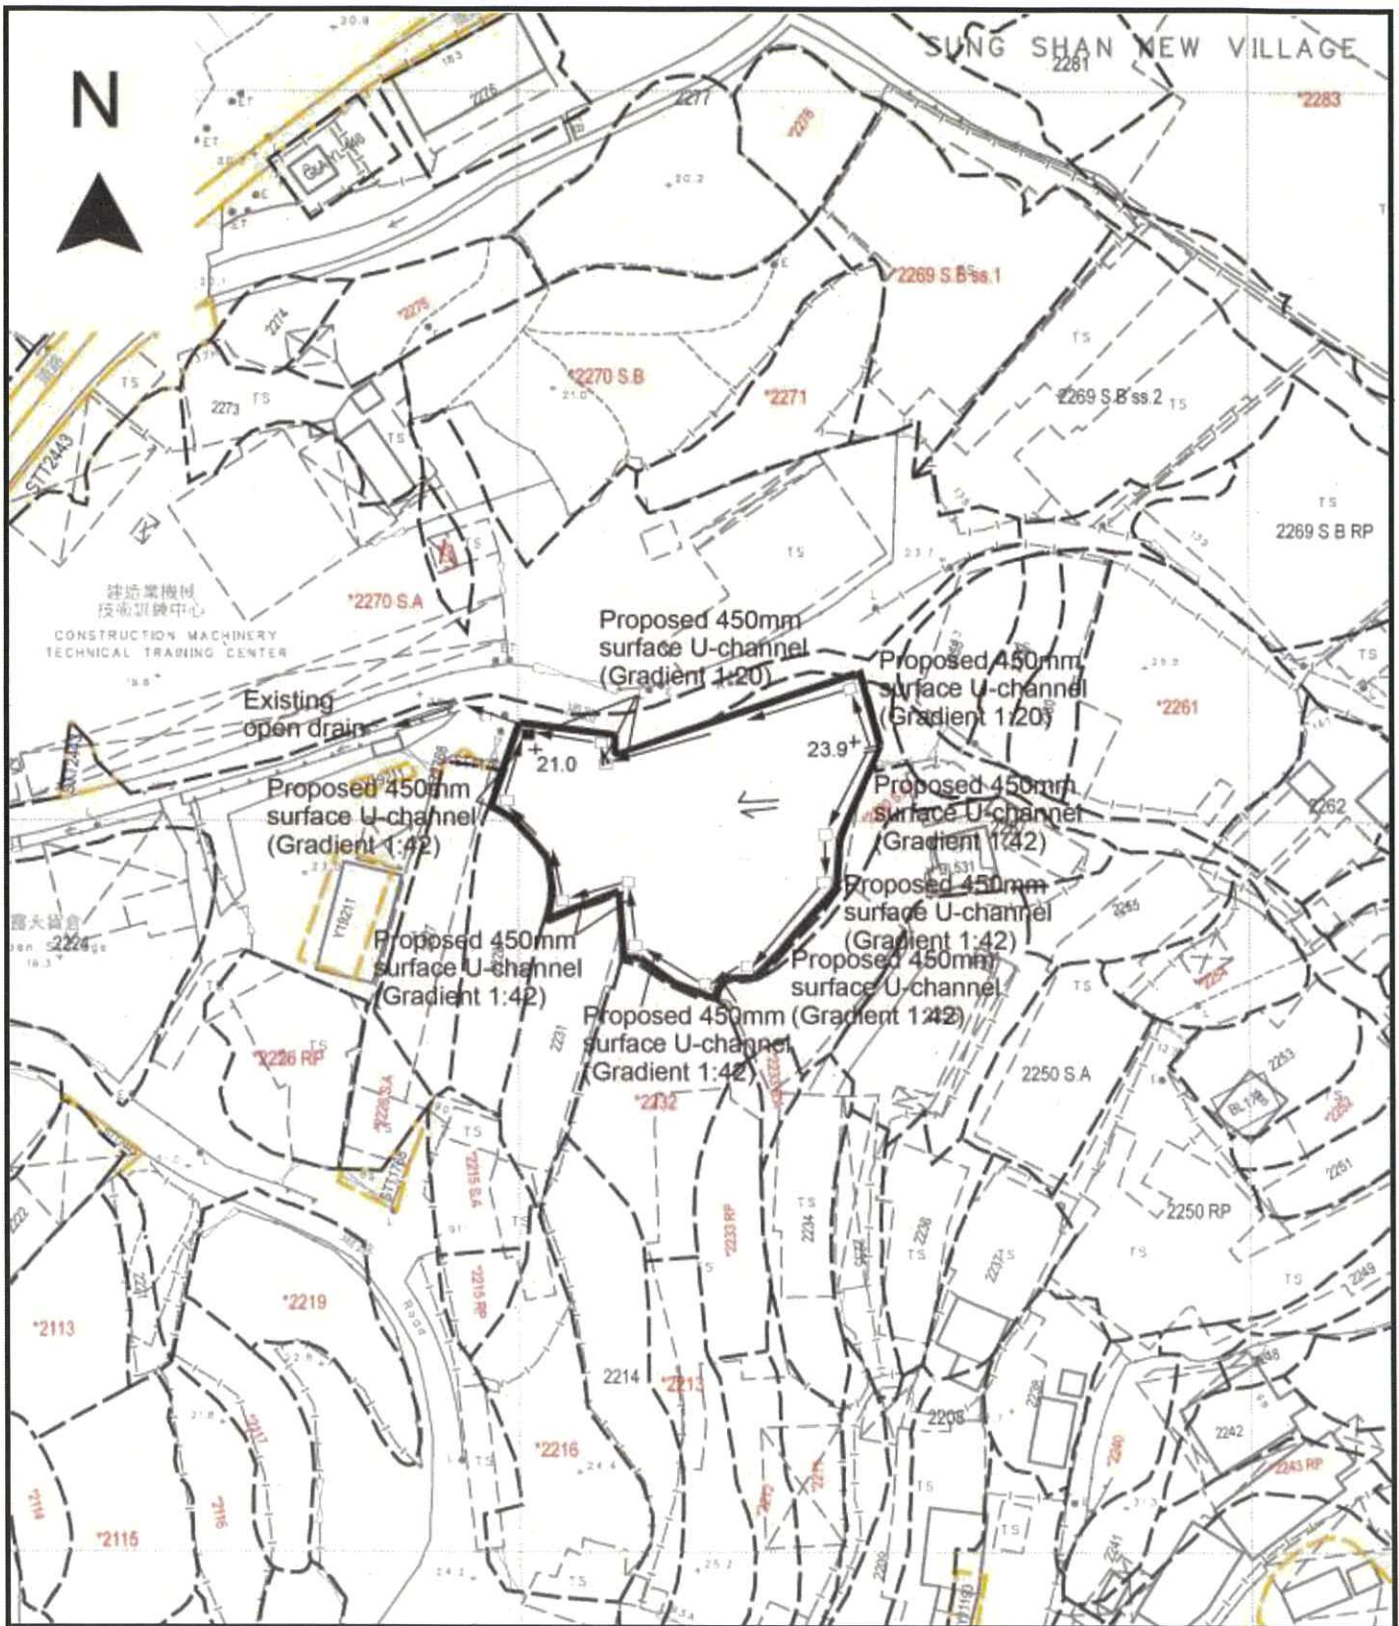

<p>Project 項目名稱:</p> <p>Proposed Temporary Warehouse for Storage of Construction Materials for a Period of 3 Years & Filling of Land at Lot 2230 RP (Part) in D.D. 118 & Adjoining Government Land, Yuen Long, New Territories</p>	<p>Drawing Title 圖目:</p> <p>Proposed Drainage Plan</p> <p>Drawing No. 圖號:</p> <p>Figure 4</p>	<p>Remarks 備註:</p> <ul style="list-style-type: none"> <input type="checkbox"/> Proposed catchpit <input checked="" type="checkbox"/> Proposed catchpit with Sand trap \leftarrow Flow of surface runoff +21.0 Level (in mPD) <p>Scale 比例:</p> <p>1:1000</p>
--	---	--

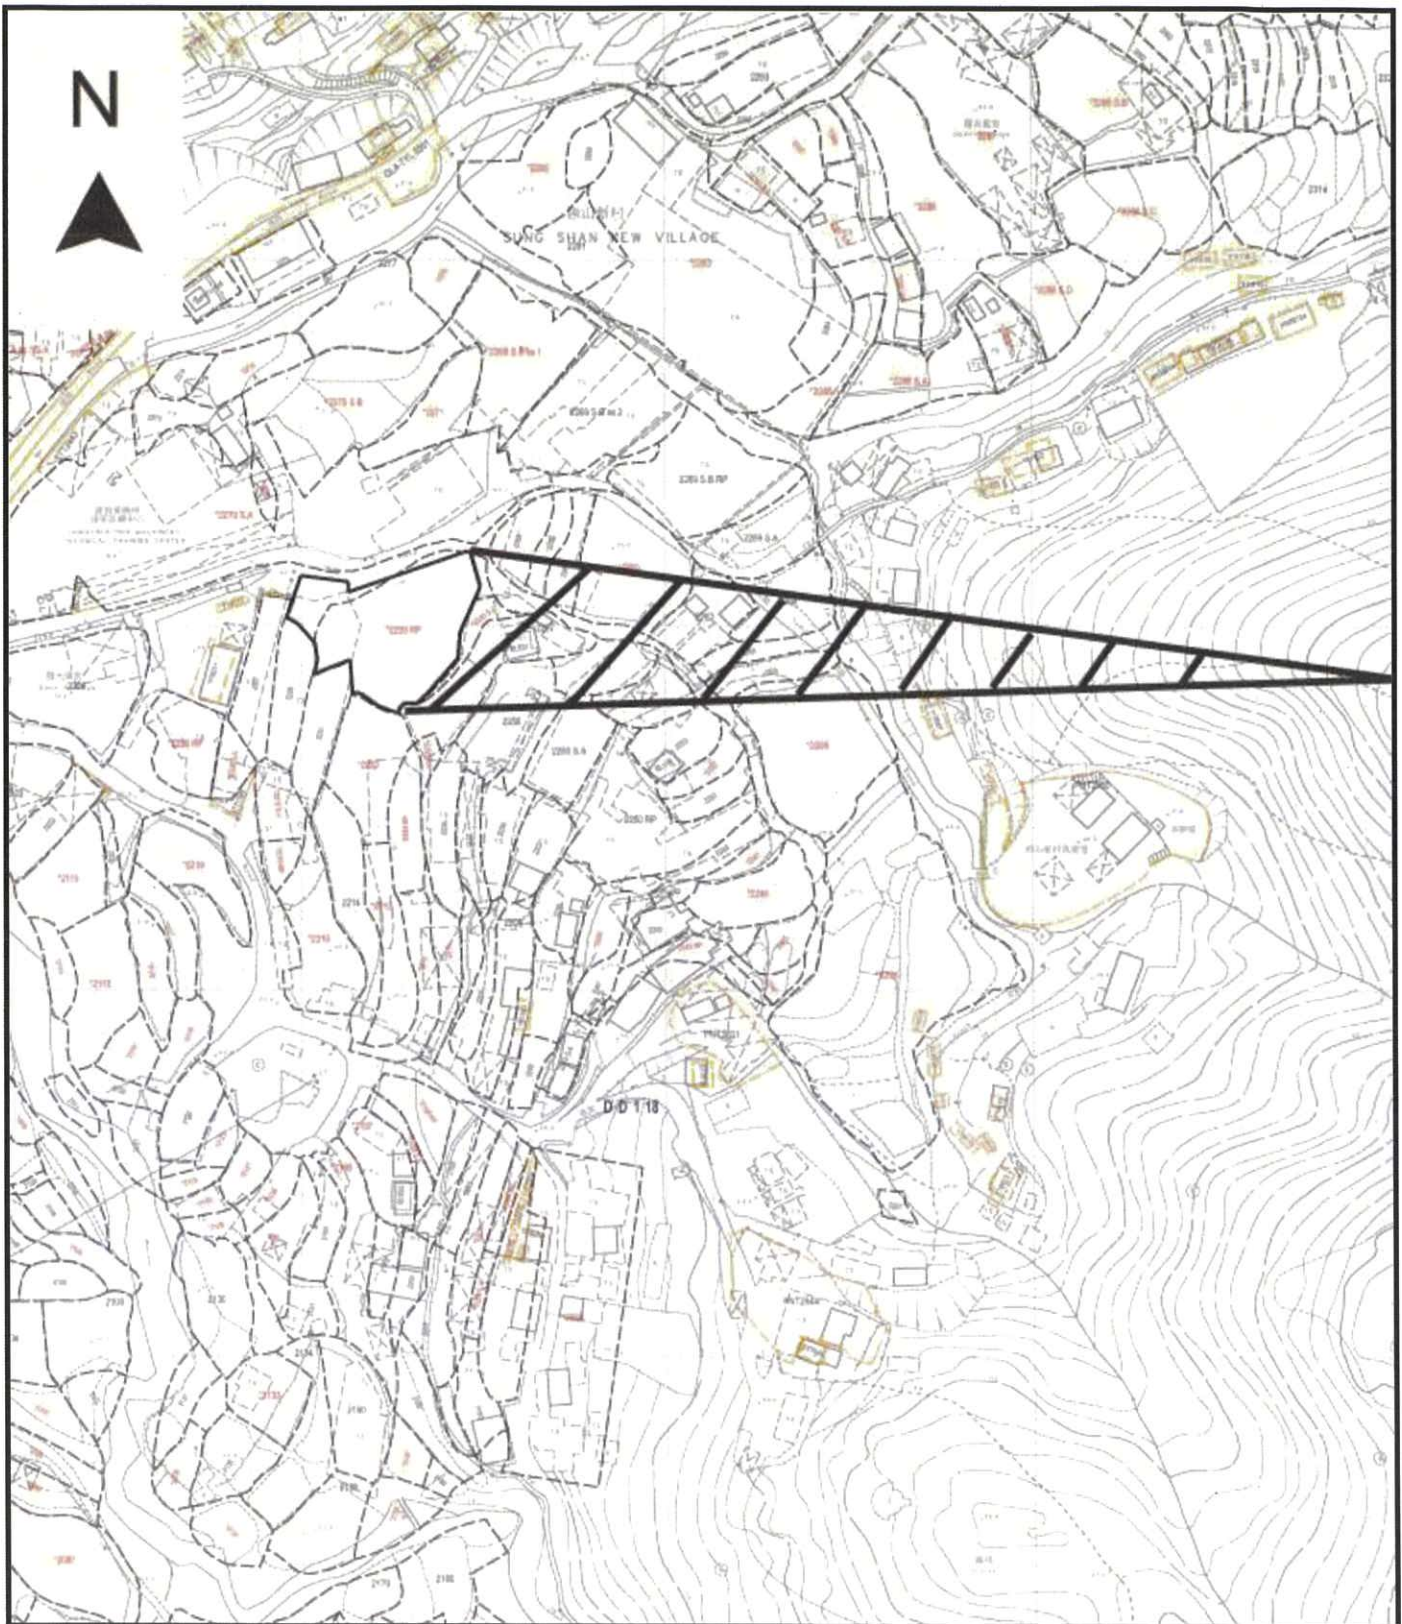

Project 項目名稱:

Proposed Temporary Warehouse for Storage of Construction Materials for a Period of 3 Years & Filling of Land at Lot 2230 RP (Part) in D.D. 118 & Adjoining Government Land, Yuen Long, New Territories

Drawing Title 圖目:


Catchment Plan

Drawing No. 圖號:

Figure 5


Remarks 備註:

 Application site

 External catchment

Scale 比例:

1:2000

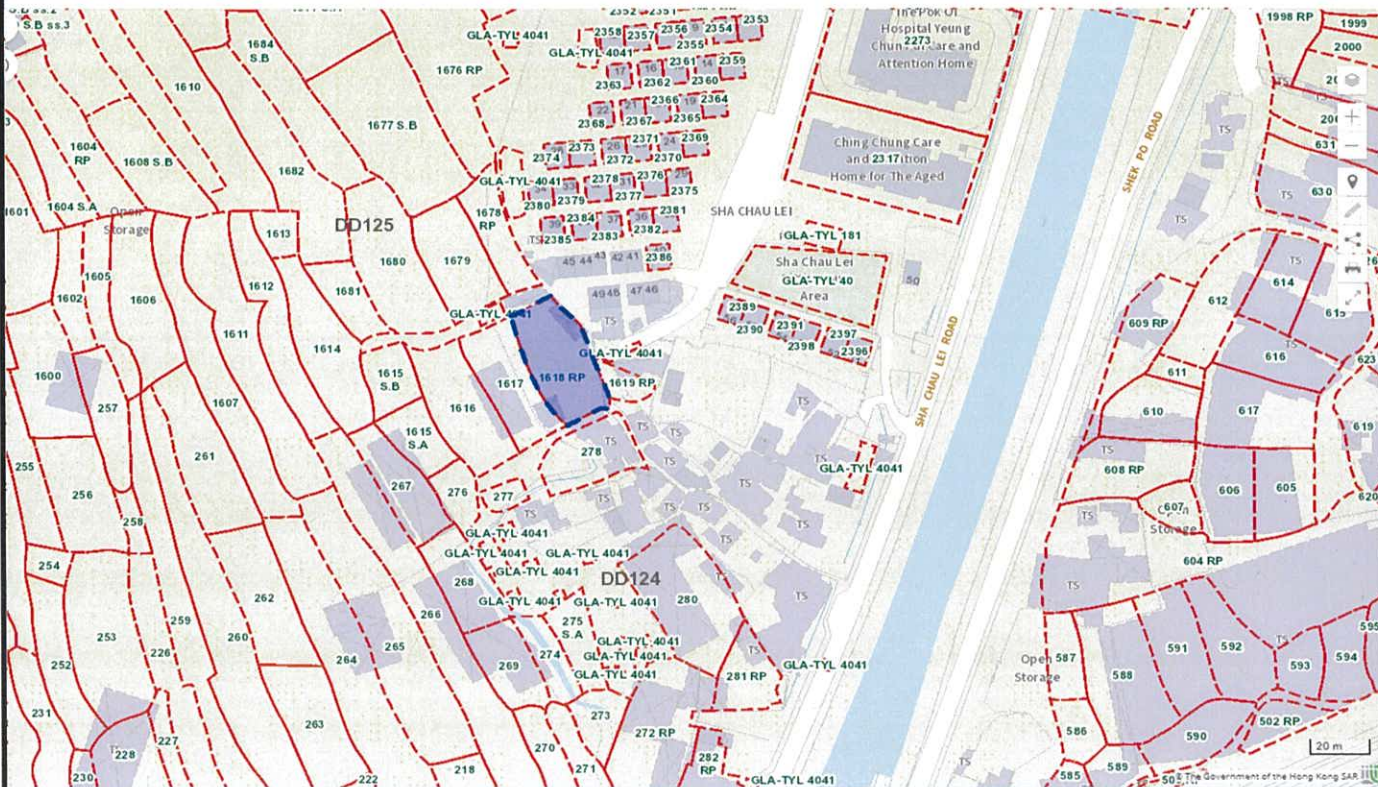

Project 項目名稱:

Proposed Temporary Warehouse for Storage of Construction Materials for a Period of 3 Years & Filling of Land at Lot 2230 RP (Part) in D.D. 118 & Adjoining Government Land, Yuen Long, New Territories

Drawing Title 圖目:

Alternative Site 1 at Lot 1618RP in D.D.125


Remarks 備註:

Drawing No. 圖號:


Figure 6

Scale 比例:


As shown

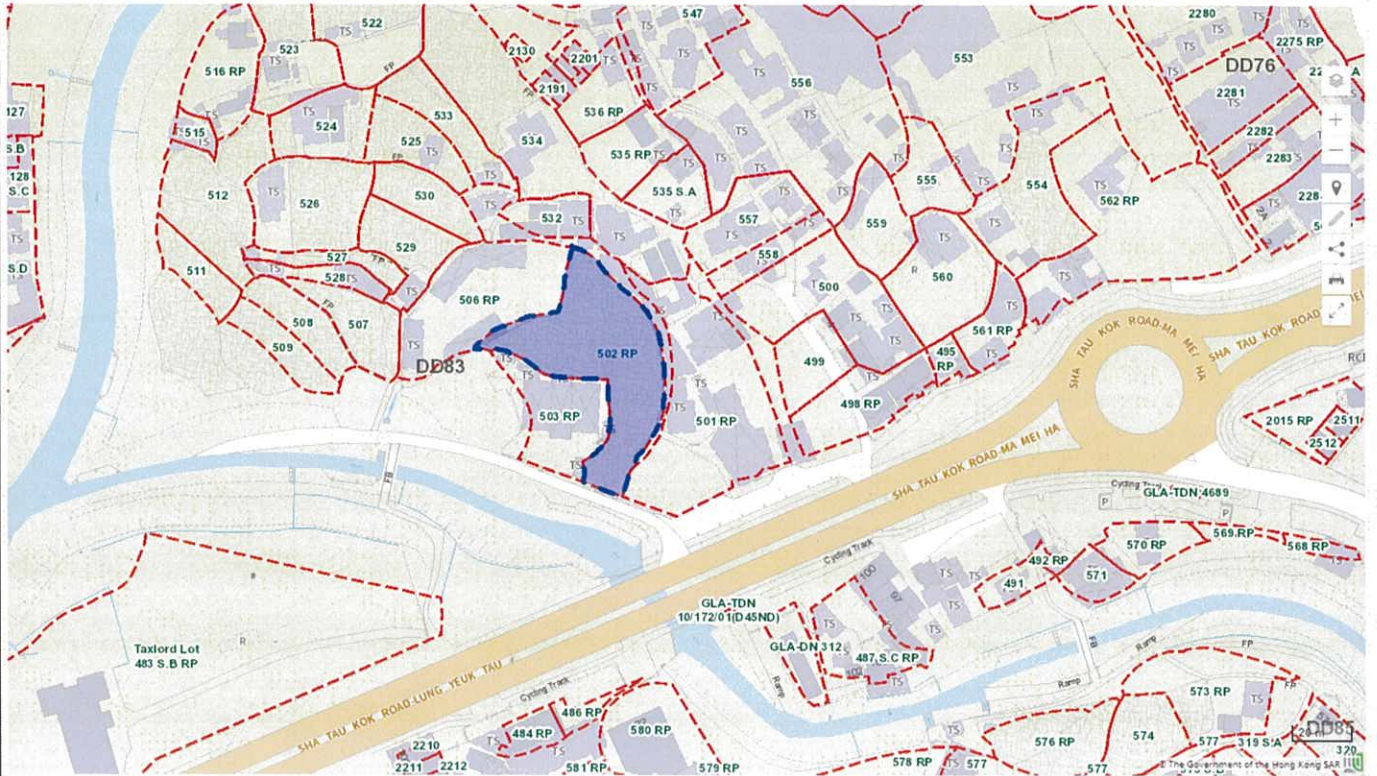

<p>Project 項目名稱:</p> <p>Proposed Temporary Warehouse for Storage of Construction Materials for a Period of 3 Years & Filling of Land at Lot 2230 RP (Part) in D.D. 118 & Adjoining Government Land, Yuen Long, New Territories</p>	<p>Drawing Title 圖目:</p> <p>Alternative Site 2 at Lot 502 RP in D.D.83</p>	<p>Remarks 備註:</p>
	<p>Drawing No. 圖號:</p> <p>Figure 7</p>	<p>Scale 比例:</p> <p>As shown</p>

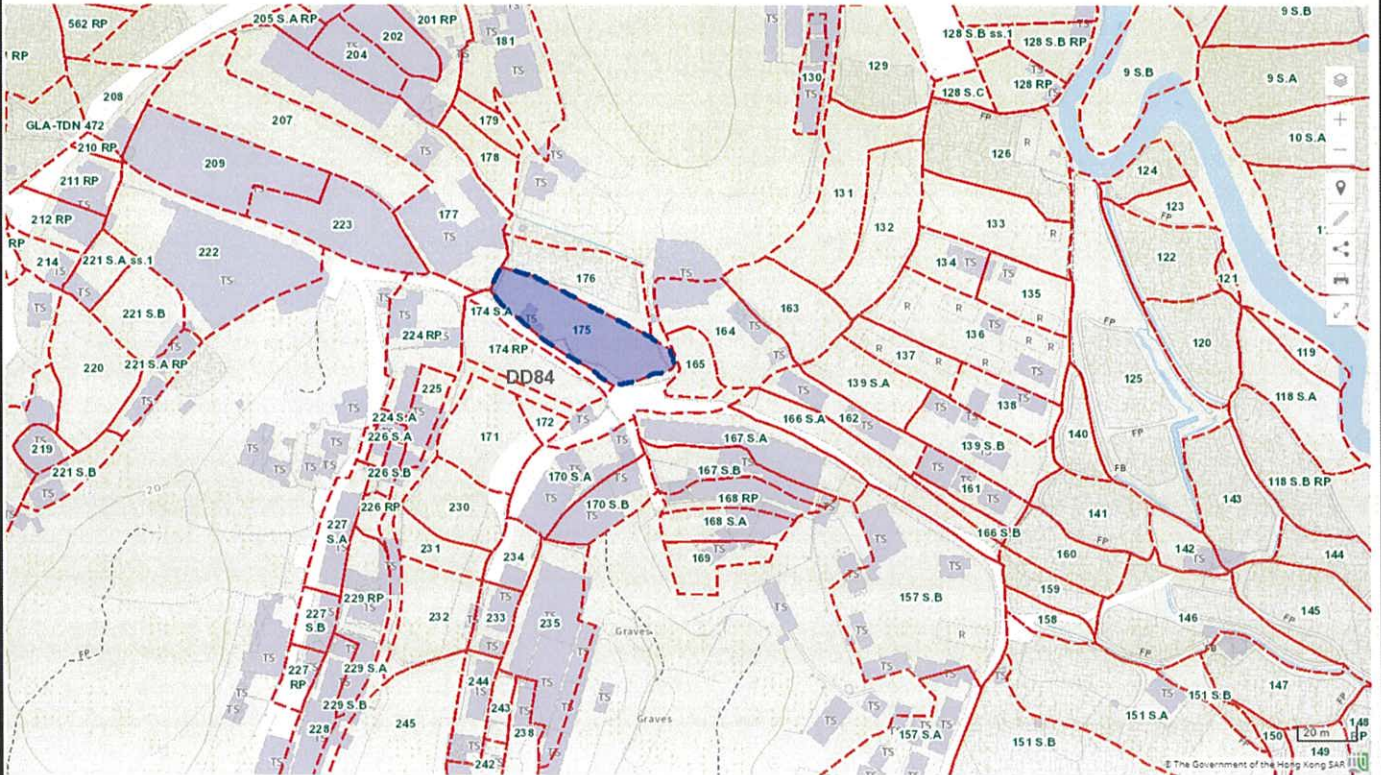

<p>Project 項目名稱: Proposed Temporary Warehouse for Storage of Construction Materials for a Period of 3 Years & Filling of Land at Lot 2230 RP (Part) in D.D. 118 & Adjoining Government Land, Yuen Long, New Territories</p>	<p>Drawing Title 圖目: Alternative Site 3 at Lot 175 in D.D.84</p> <p>Drawing No. 圖號: Figure 8</p>	<p>Remarks 備註:</p> <p>Scale 比例: As shown</p>
---	--	--

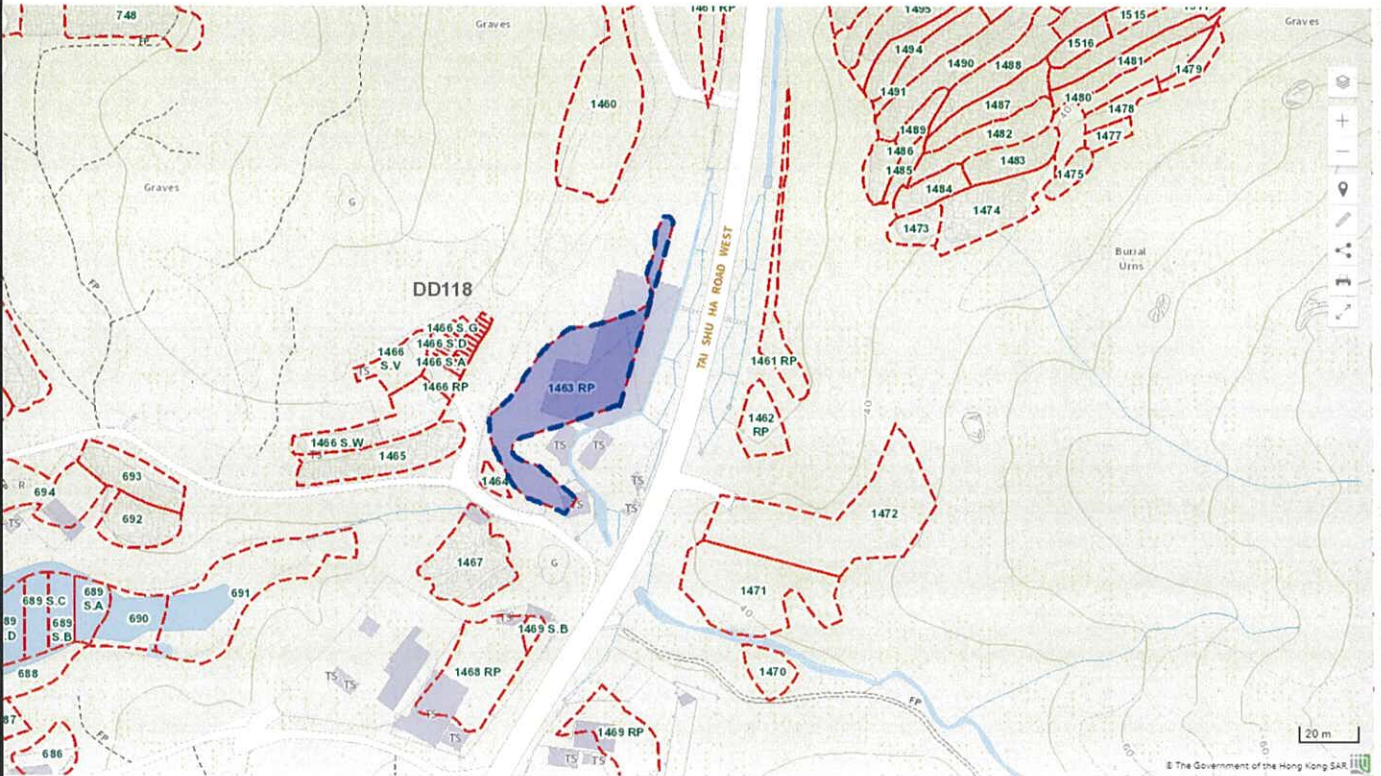


Project 項目名稱:
 Proposed Temporary Warehouse for Storage of Construction Materials for a Period of 3 Years & Filling of Land at Lot 2230 RP (Part) in D.D. 118 & Adjoining Government Land, Yuen Long, New Territories

Drawing Title 圖目:
 Alternative Site 4 at Lot 1463 RP in D.D.118


Remarks 備註:

Drawing No. 圖號:
 Figure 9

Scale 比例:
 As shown

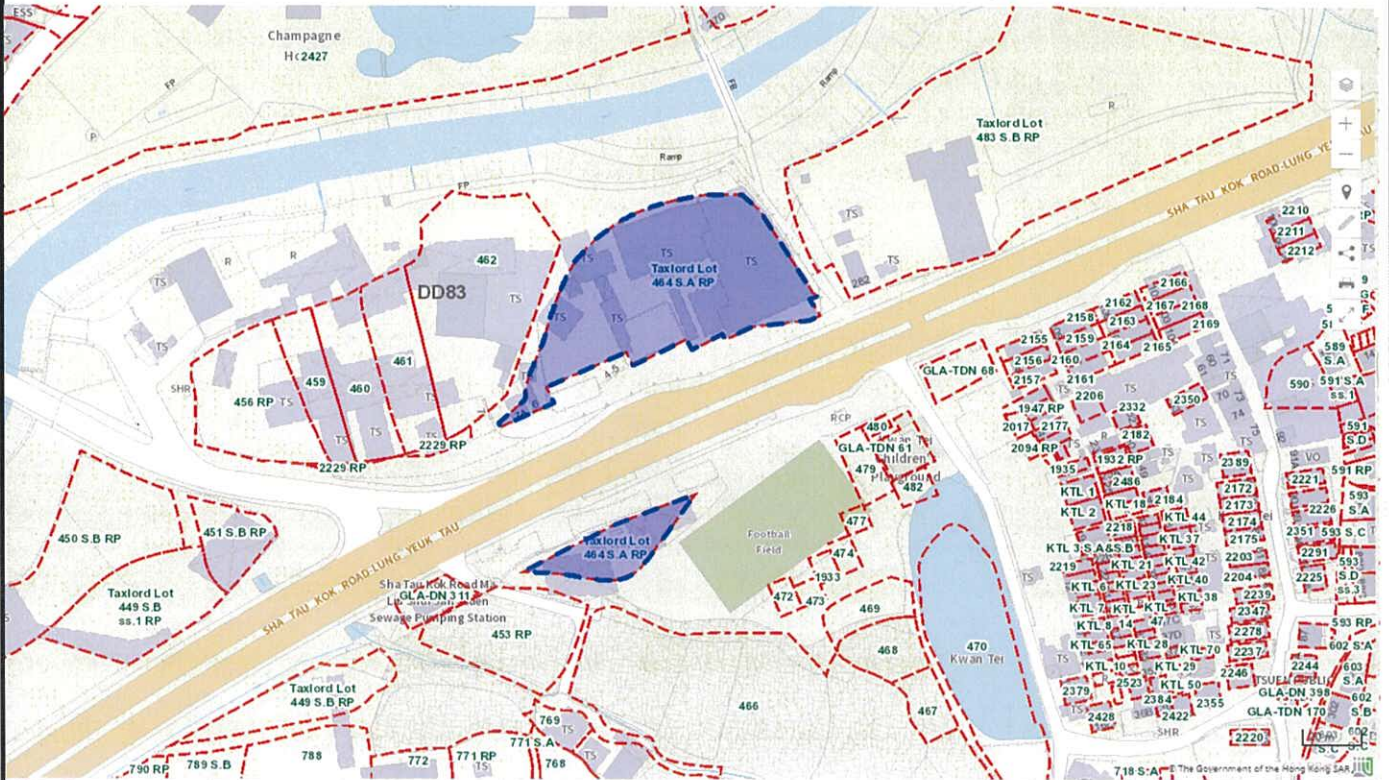

<p>Project 項目名稱: Proposed Temporary Warehouse for Storage of Construction Materials for a Period of 3 Years & Filling of Land at Lot 2230 RP (Part) in D.D. 118 & Adjoining Government Land, Yuen Long, New Territories</p>	<p>Drawing Title 圖目: Alternative Site 5 at Taxlord Lot 464 S.A RP in D.D.83</p> <p>Drawing No. 圖號: Figure 10</p>	<p>Remarks 備註:</p> <p>Scale 比例: As shown</p>
--	--	---

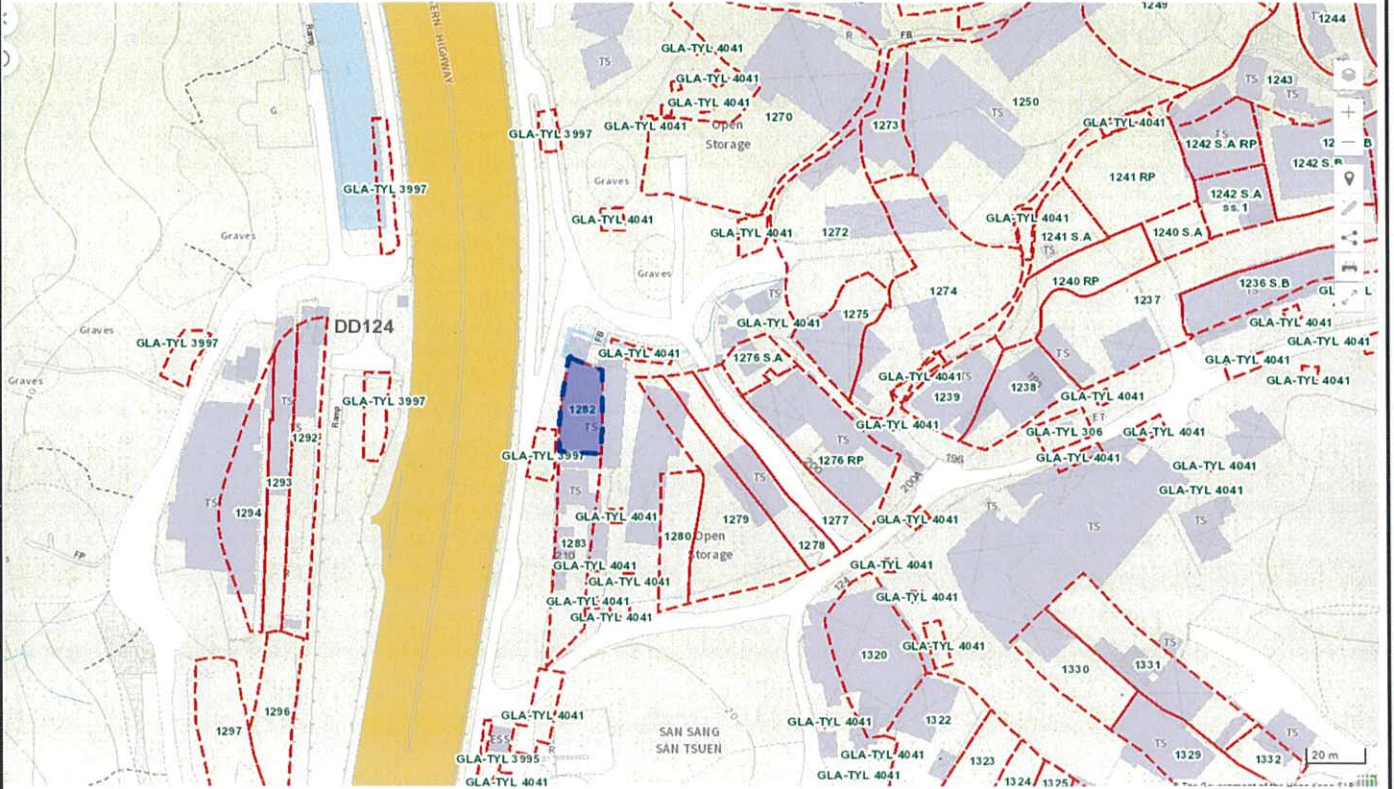

Project 項目名稱:

Proposed Temporary Warehouse for Storage of Construction Materials for a Period of 3 Years & Filling of Land at Lot 2230 RP (Part) in D.D. 118 & Adjoining Government Land, Yuen Long, New Territories

Drawing Title 圖目:

Alternative site 6: Lot 1282 in D.D.124


Remarks 備註:

Drawing No. 圖號:

Figure 8

Scale 比例:


As shown

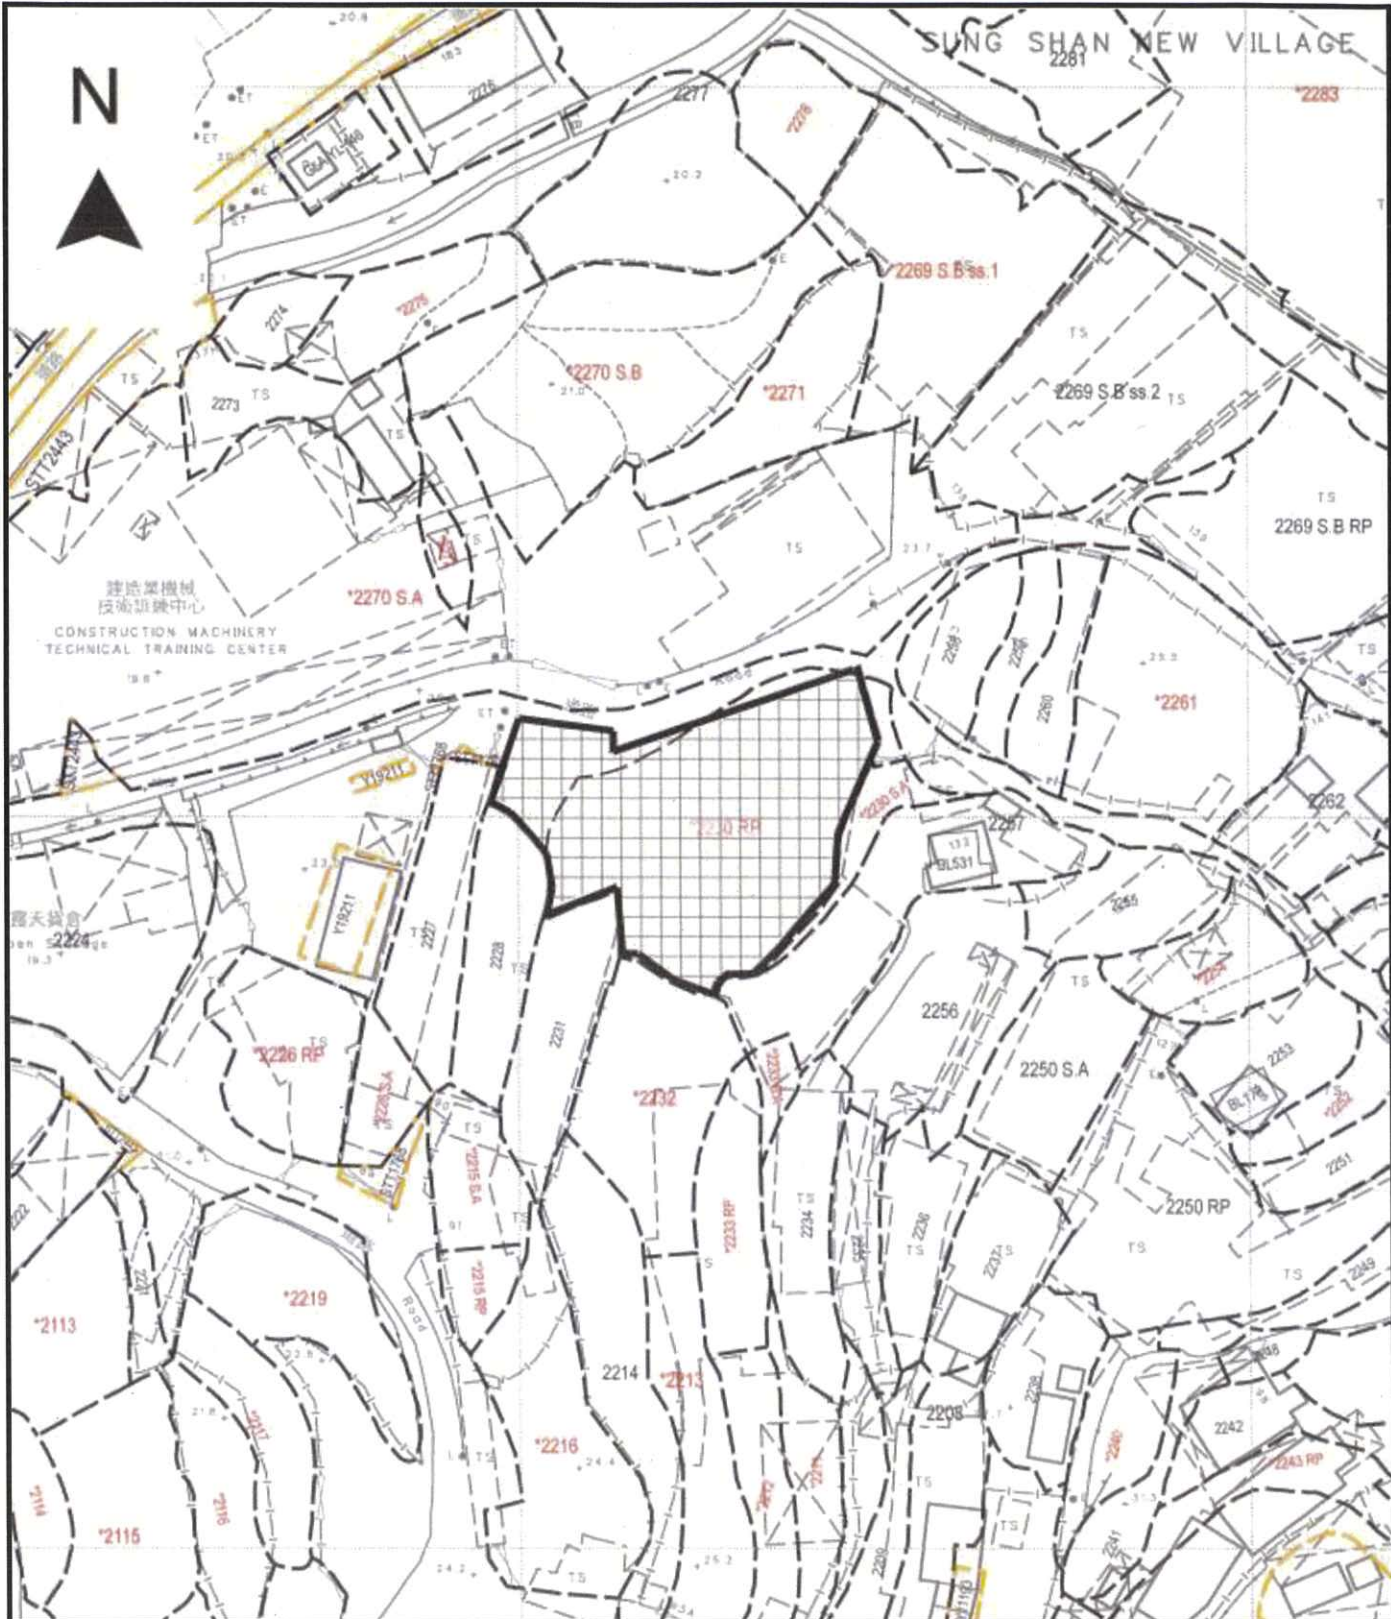

Project 項目名稱:
Proposed Temporary Warehouse for Storage of Construction Materials for a Period of 3 Years & Filling of Land at Lot 2230 RP (Part) in D.D. 118 & Adjoining Government Land, Yuen Long, New Territories

Drawing Title 圖目:
Proposed Site Filling Plan

Drawing No. 圖號:
Figure 12

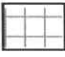Remarks 備註:
 Proposed filling of land with 200mm concrete

Scale 比例:
1:1000