

Project 項目名稱:

Proposed Temporary Logistics Centre and Land Filling for a Period of 3 Years at Lot 489 RP (Part) in D.D. 117, Tai Tong, Yuen Long, New Territories

Drawing Title 圖紙標題:

Location Plan


Drawing No. 圖號:

20240622

Remarks 備註:

●●● Vehicular access leading from Tai Tong Road



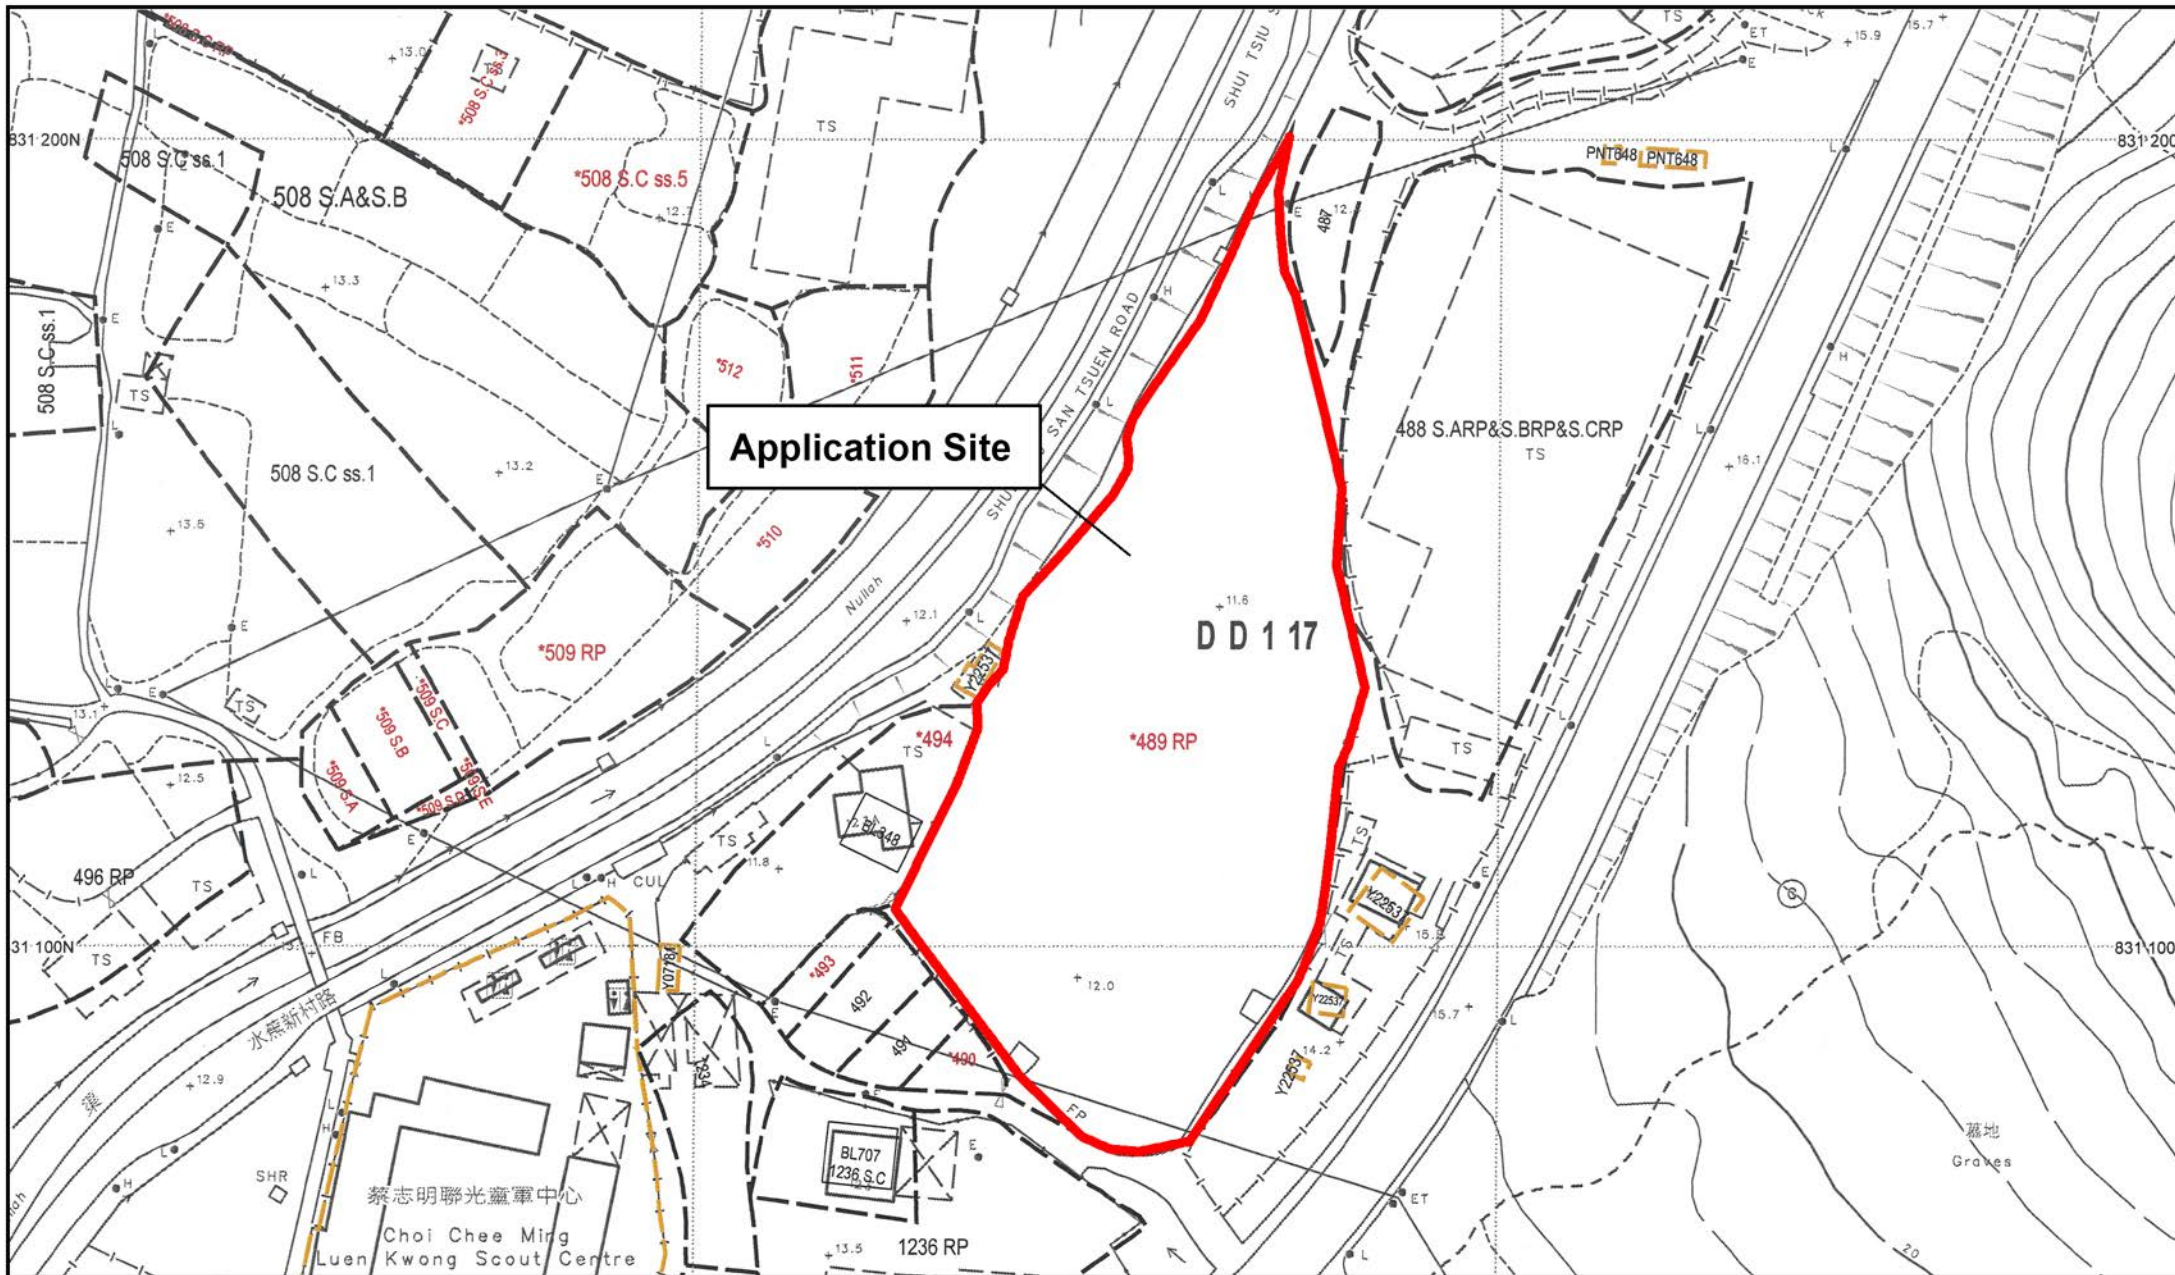


Project 項目名稱:  
**Proposed Temporary Logistics Centre and Land Filling for a Period of 3 Years at Lot 489 RP (Part) in D.D. 117, Tai Tong, Yuen Long, New Territories**

Drawing Title 圖紙標題:  
**Site Plan**

Drawing No. 圖號:  
**20240622**

Remarks 備註:

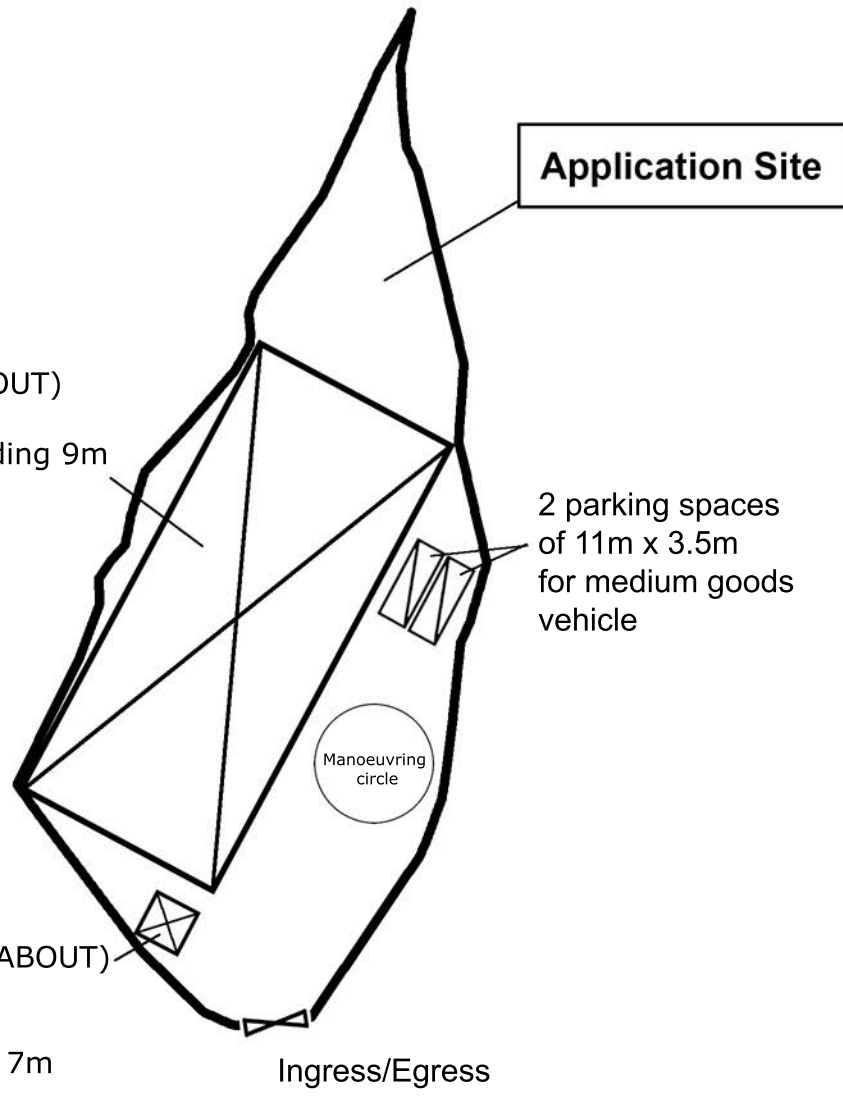

**Structure 1**  
 Logistics Centre  
 GFA: 1800m<sup>2</sup> (ABOUT)  
 No. of storey: 1  
 Height: Not exceeding 9m

**Application Site**

2 parking spaces  
 of 11m x 3.5m  
 for medium goods  
 vehicle

Manoeuvring  
 circle

**Structure 2**  
 Office  
 Covered Area: 40m<sup>2</sup> (ABOUT)  
 GFA: 80m<sup>2</sup> (ABOUT)  
 No. of storey: 2  
 Height: Not exceeding 7m



Ingress/Egress




Project 項目名稱:  
 Proposed Temporary Logistics Centre and Land Filling for a Period  
 of 3 Years at Lot 489 RP (Part) in D.D. 117, Tai Tong, Yuen Long,  
 New Territories

Drawing Title 圖紙標題:  
 Layout Plan

Drawing No. 圖號:  
 20240622

Remarks 備註:  
 Medium Goods Vehicle  
 Structure

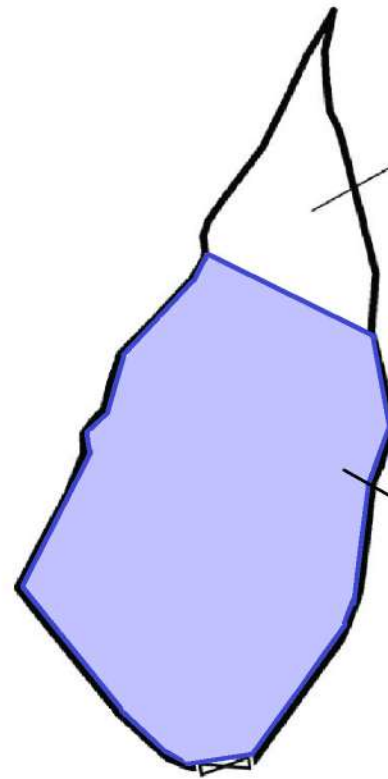

Application Site

Land Filling Area  
 For site formation of structures and circulation path  
 Area: 3,340m<sup>2</sup> (ABOUT)  
 Existing site level: +11.6mPD (ABOUT)  
 Proposed site level: +11.8mPD (ABOUT)  
 Depth of land filling : No more than 0.2m  
 Land Filling Materials : Concrete




Project 項目名稱:  
**Proposed Temporary Logistics Centre and Land Filling for a  
 Period of 3 Years at Lot 489 RP (Part) in D.D. 117, Tai Tong, Yuen  
 Long, New Territories**

Drawing Title 圖紙標題:  
**Paving Ratio Plan**

---

Drawing No. 圖號:  
 20240703

Remarks 備註:  
 Land Filling Area