

Project 項目名稱:

Temporary Warehouse for Storage of Electronic Parts, Construction Materials and Vehicle Parts for a Period of 3 Years at Lot 774 (Part) in D.D. 119 & Adjoining Government Land, Pak Sha Tsuen, Yuen Long, N.T.

Drawing Title 圖目:

Application Site


Drawing No. 圖號:

Figure 1


Remarks 備註:

Scale 比例:

1:1000

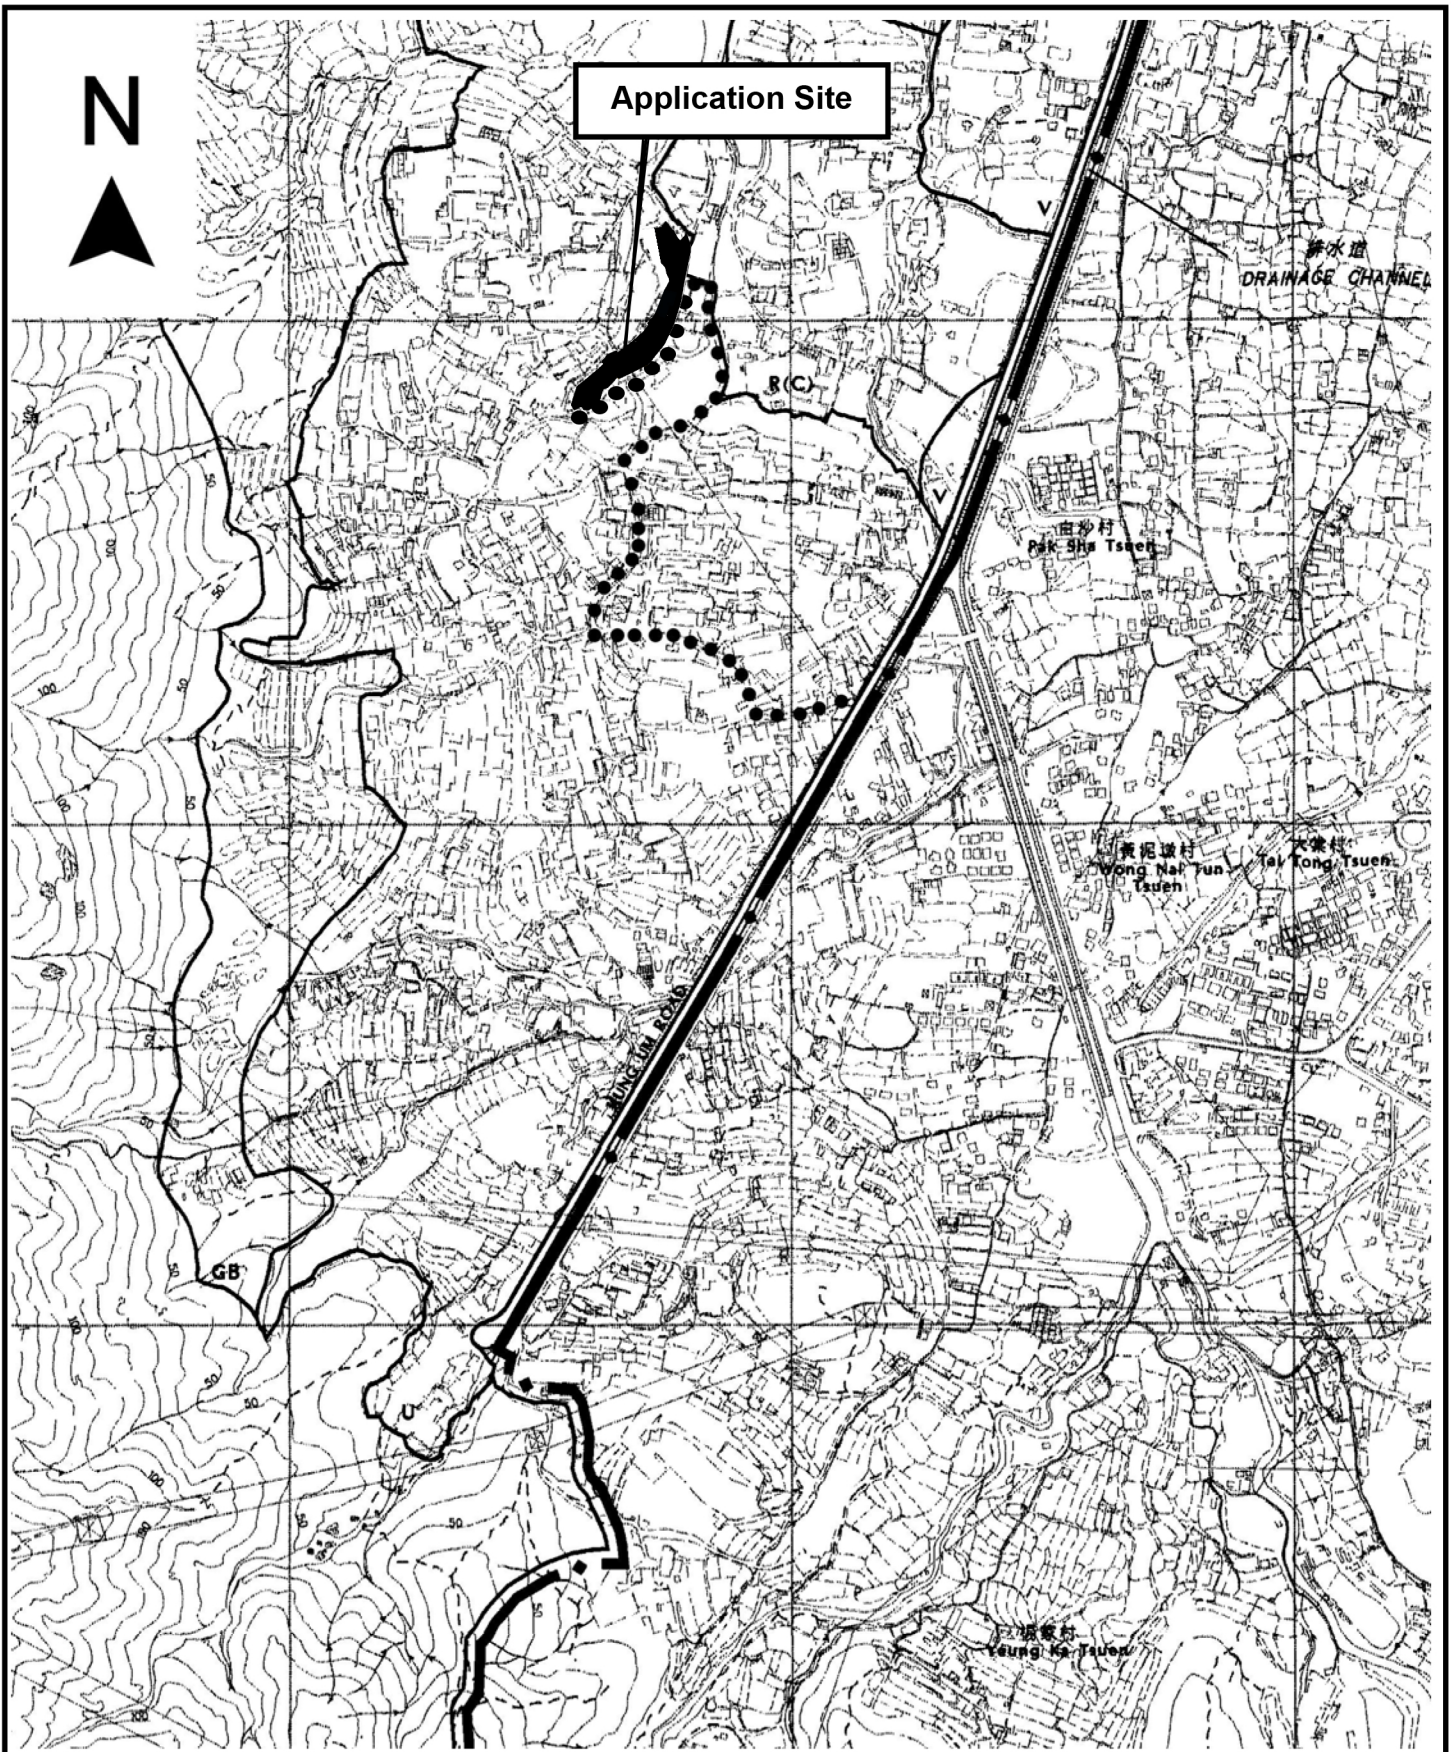

<p>Project 項目名稱: Proposed Temporary Warehouse for Storage of Electronic Parts, Construction Materials and Vehicle Parts for a Period of 3 Years at Lots 773 (Part), 774 (Part) in D.D. 119 & Adjoining Government Land, Pak Sha Tsuen, Yuen Long, N.T.</p>	<p>Drawing Title 圖目: Location Plan</p> <p>Drawing No. 圖號: Figure 2</p>	<p>Remarks 備註: ●●● Vehicular access leading from Kung Um Road</p> <p>Scale 比例: 1:7500</p>
---	--	---

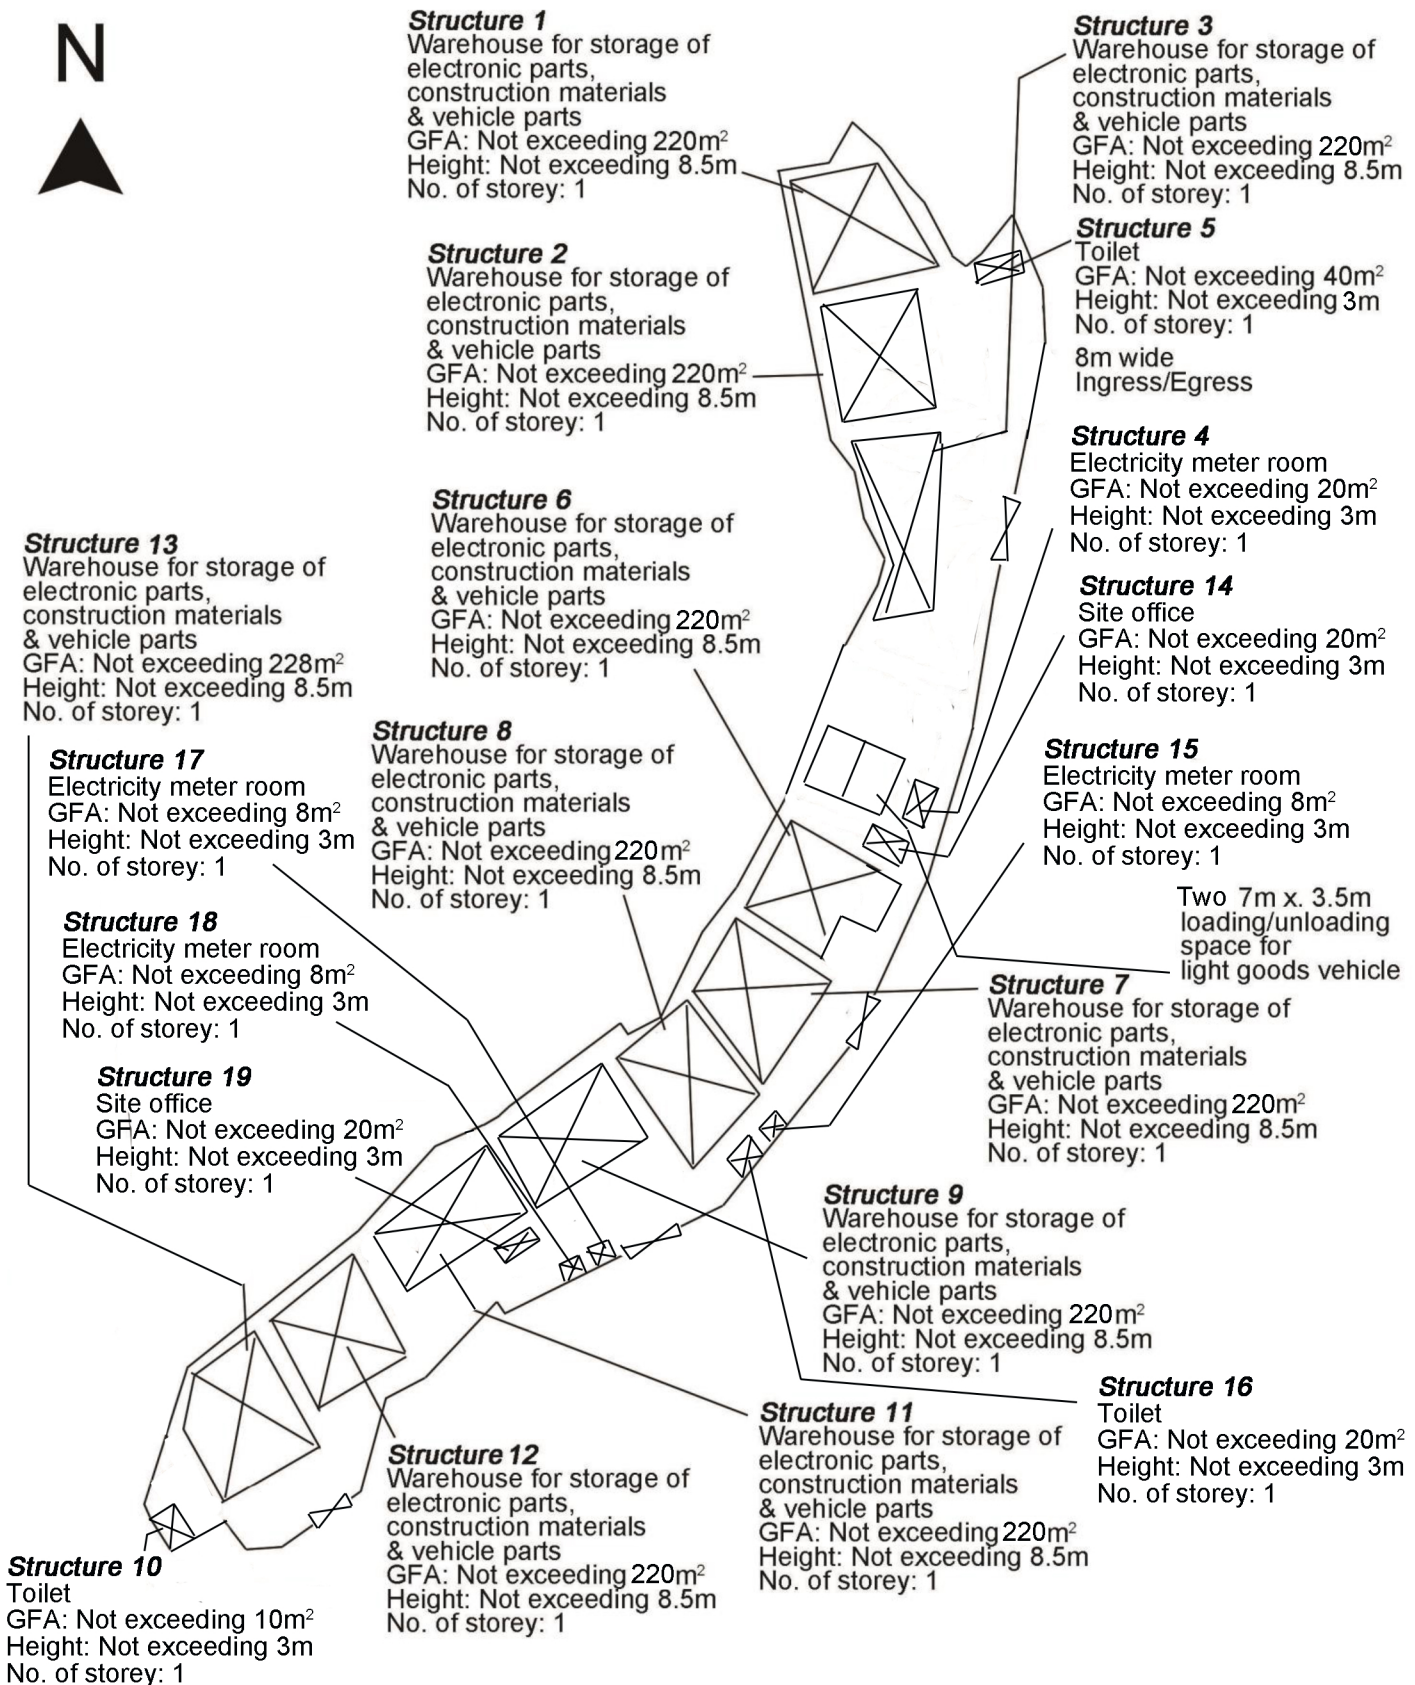

Structure 1
Warehouse for storage of electronic parts, construction materials & vehicle parts
GFA: Not exceeding 220m²
Height: Not exceeding 8.5m
No. of storey: 1

Structure 3
Warehouse for storage of electronic parts, construction materials & vehicle parts
GFA: Not exceeding 220m²
Height: Not exceeding 8.5m
No. of storey: 1

Structure 2
Warehouse for storage of electronic parts, construction materials & vehicle parts
GFA: Not exceeding 220m²
Height: Not exceeding 8.5m
No. of storey: 1

Structure 5
Toilet
GFA: Not exceeding 40m²
Height: Not exceeding 3m
No. of storey: 1
8m wide
Ingress/Egress

Structure 13
Warehouse for storage of electronic parts, construction materials & vehicle parts
GFA: Not exceeding 228m²
Height: Not exceeding 8.5m
No. of storey: 1

Structure 6
Warehouse for storage of electronic parts, construction materials & vehicle parts
GFA: Not exceeding 220m²
Height: Not exceeding 8.5m
No. of storey: 1

Structure 4
Electricity meter room
GFA: Not exceeding 20m²
Height: Not exceeding 3m
No. of storey: 1

Structure 14
Site office
GFA: Not exceeding 20m²
Height: Not exceeding 3m
No. of storey: 1

Structure 17
Electricity meter room
GFA: Not exceeding 8m²
Height: Not exceeding 3m
No. of storey: 1

Structure 8
Warehouse for storage of electronic parts, construction materials & vehicle parts
GFA: Not exceeding 220m²
Height: Not exceeding 8.5m
No. of storey: 1

Structure 15
Electricity meter room
GFA: Not exceeding 8m²
Height: Not exceeding 3m
No. of storey: 1

Two 7m x 3.5m loading/unloading space for light goods vehicle

Structure 18
Electricity meter room
GFA: Not exceeding 8m²
Height: Not exceeding 3m
No. of storey: 1

Structure 7
Warehouse for storage of electronic parts, construction materials & vehicle parts
GFA: Not exceeding 220m²
Height: Not exceeding 8.5m
No. of storey: 1

Structure 19
Site office
GFA: Not exceeding 20m²
Height: Not exceeding 3m
No. of storey: 1

Structure 9
Warehouse for storage of electronic parts, construction materials & vehicle parts
GFA: Not exceeding 220m²
Height: Not exceeding 8.5m
No. of storey: 1



Structure 11
Warehouse for storage of electronic parts, construction materials & vehicle parts
GFA: Not exceeding 220m²
Height: Not exceeding 8.5m
No. of storey: 1

Structure 16
Toilet
GFA: Not exceeding 20m²
Height: Not exceeding 3m
No. of storey: 1

Structure 10
Toilet
GFA: Not exceeding 10m²
Height: Not exceeding 3m
No. of storey: 1

Structure 12
Warehouse for storage of electronic parts, construction materials & vehicle parts
GFA: Not exceeding 220m²
Height: Not exceeding 8.5m
No. of storey: 1

<p>Project 項目名稱: Proposed Temporary Warehouse for Storage of Electronic Parts, Construction Materials and Vehicle Parts for a Period of 3 Years at Lots 773 (Part), 774 (Part) in D.D. 119 & Adjoining Government Land, Pak Sha Tsuen, Yuen Long, N.T.</p>	<p>Drawing Title 圖目: Proposed Layout Plan</p> <p>Drawing No. 圖號: Figure 3</p>	<p>Remarks 備註: ⊗ 8m Ingress/Egress</p> <p>Scale 比例: 1:1000</p>
--	---	--

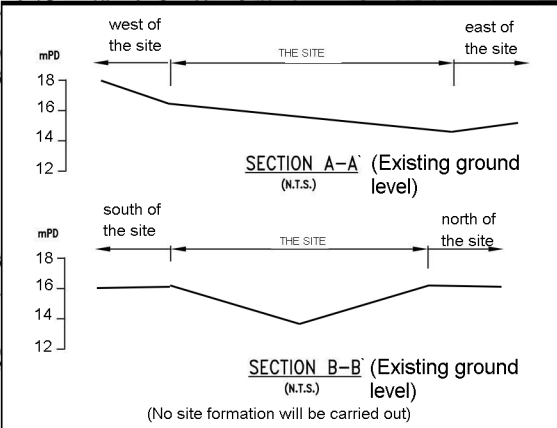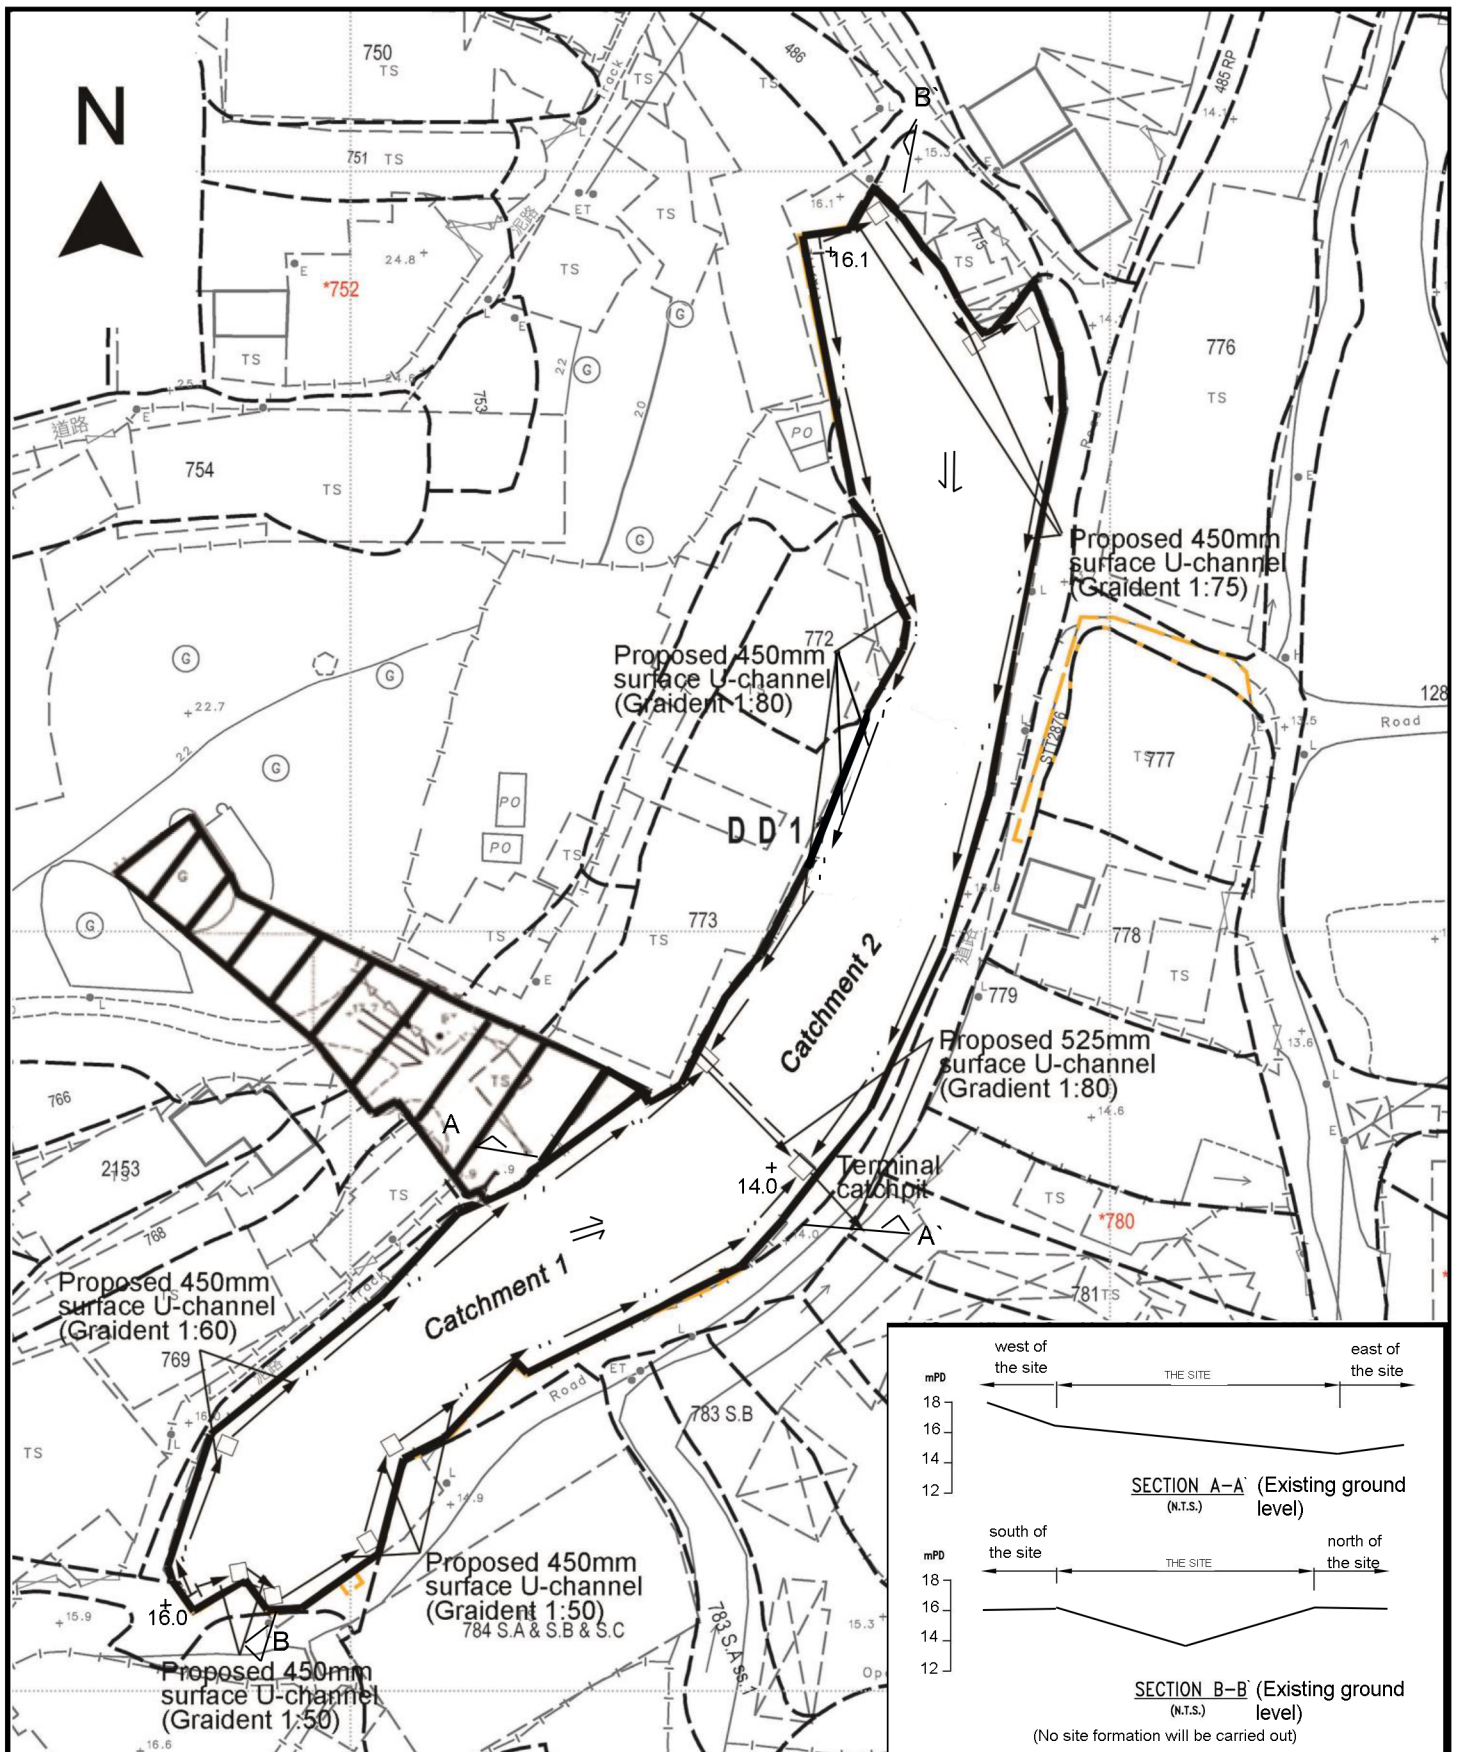

Project 項目名稱:
Proposed Temporary Warehouse for Storage of Electronic Parts, Construction Materials and Vehicle Parts for a Period of 3 Years at Lots 773 (Part), 774 (Part) in D.D. 119 & Adjoining Government Land, Pak Sha Tsuen, Yuen Long, N.T.

Drawing Title 圖目:
Proposed Drainage Plan

Drawing No. 圖號:
Figure 4

Remarks 備註:
 +14.0 Level (in mPD)
 ▨ External catchment
 ⇐ Flow of surface runoff
 □ Proposed catchpit

Scale 比例:
1:1000