



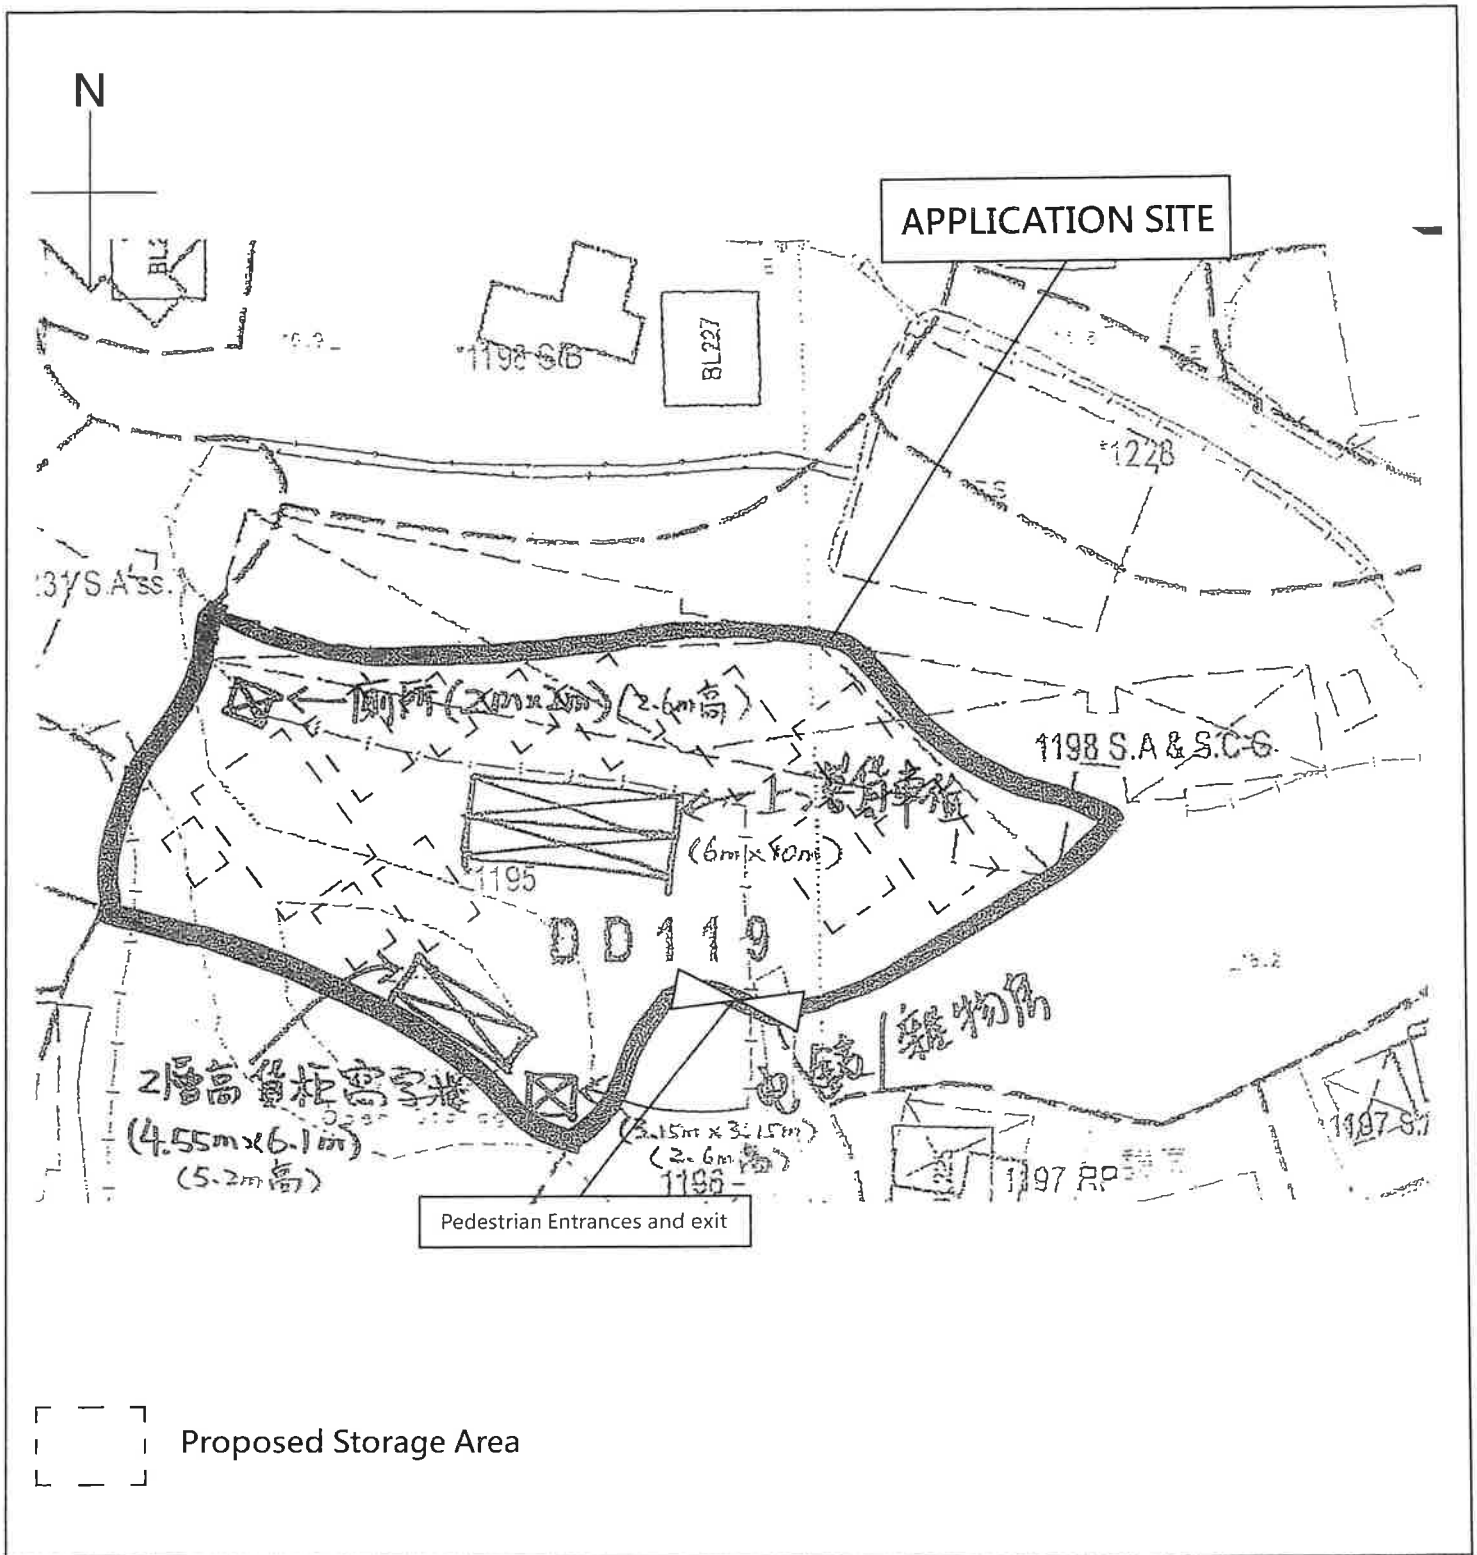
PROJECT 項目名稱：
 Proposed Temporary Open
 Storage (construction materials)
 with ancillary office for a period of
 3 years at Lot 1195 in D.D 119,
 Yuen Long, N.T

FSI PROPOSAL

FIGURE 7

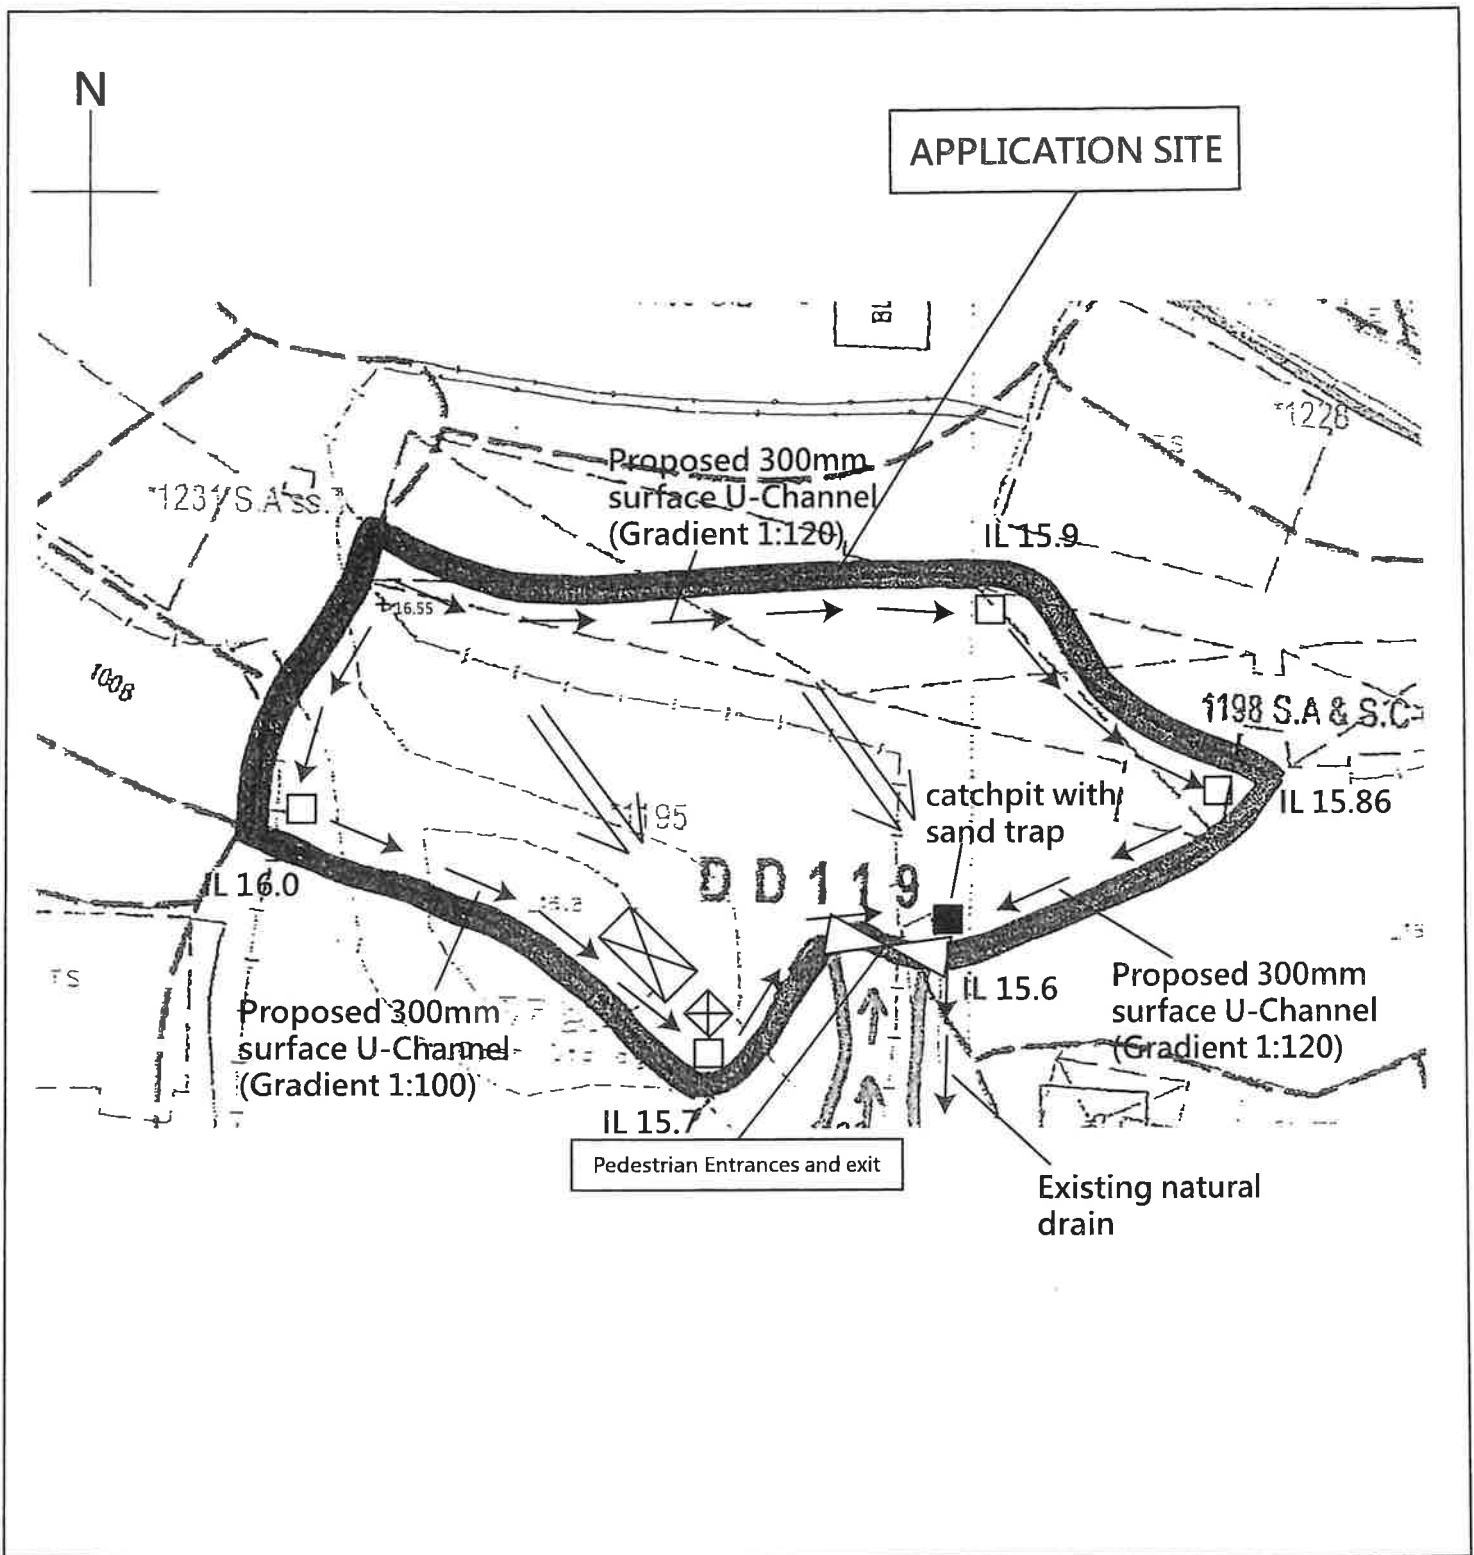

PROJECT 項目名稱： Proposed Temporary Open Storage (construction materials) with ancillary office for a period of 3 years at Lot 1195 in D.D 119, Yuen Long, N.T	DRAWING TITLE 圖目： Proposed Drainage Plan	SCALE 比例： 1:1000
	DRAWING NO 圖號： FIGURE 8	REMARKS 備註： <input type="checkbox"/> Proposed catchpit  Flow of surface runoff +16.55 Level (in mPD) IL Invert Level (in mPD)



<p>PROJECT 項目名稱： Proposed Temporary Open Storage (construction materials) with ancillary office for a period of 3 years at Lot 1195 in D.D 119, Yuen Long, N.T</p>	<p>DRAWING TITLE 圖目： Proposed Storage Area</p>	<p>SCALE 比例： 1:1000</p>
	<p>DRAWING NO 圖號： Figure 9</p>	<p>REMARKS 備註：</p>