# Annex D

**Revised Drainage and Sewerage Impact Assessment** 

Issue No.:4Issue Date:September 2024Project No.:2162EA



# **DRAINAGE AND SEWERAGE IMPACT ASSESSMENT**

FOR

**APPLICATION FOR** AMENDMENT OF PLAN UNDER **SECTION 12A FOR PROPOSED REDEVELOPMENT OF POK OI HOSPITAL YEUNG CHUN PUI CARE AND ATTENTION HOME IN YUEN LONG** 

Prepared by

Allied Environmental Consultants Limited

COMMERCIAL-IN-CONFIDENCE

# **Document Verification**



| Project Title<br>Document Title |            | Proposed Redevelopment of Pok Oi<br>Hospital Yeung Chun Pui Care and<br>Attention Home in Yuen Long |   | Project No.<br>2162EA |             |
|---------------------------------|------------|---|---|-----------------------|-------------|
|                                 |            | Drainage and S  | Drainage and Sewerage Impact Assessment |                       |             |
| Issue No.                       | Issue Date | Description   | Prepared by                             | Checked by            | Approved by |
| lssue 1                         | Feb 2024   | 1st Submission  | Leanna Lei                              | Cathy Man             | Grace Kwok  |
| Issue 2                         | Apr 2024   | 2nd Submission  | Leanna Lei                              | Cathy Man             | Grace Kwok  |
| Issue 3                         | Jul 2024   | 3rd Submission  | Leanna Lei                              | Cathy Man             | Grace Kwok  |
| Issue 4                         | Sep 2024   | 4th Submission  | NGAN Chun Sang                          | Cathy Man             | Grace Kwok  |

# **Table of Contents**

| 1. | Introduction3   |
|----|---|
|    | 1.1. Background   |
|    | 1.2. Objectives of the DSIA   |
|    | 1.3. Report Structure   |
| 2. | Legislation, Standards and Guidelines4                                  |
| 3. | The Proposed Redevelopment6   |
|    | 3.1. Site Location and Its Environs                                     |
|    | 3.2. Proposed Redevelopment Scheme                                      |
|    | 3.3. Existing Sewerage Condition  |
| 4. | Sewage Impact Assessment8   |
|    | 4.1. Methodology for Estimation of Average Dry Weather Flow             |
|    | 4.2. Estimation of Sewage Flow from Existing and Proposed Redevelopment |
|    | 4.3. Estimation of Sewage Flow from Streams                             |
|    | 4.4. Estimation of Peak Discharge                                       |
|    | 4.5. Sewerage Capacity14  |
|    | 4.6. Result and Discussion  |
| 5. | Drainage Impact Assessment  |
|    | 5.1. Existing Site and Drainage System16                                |
|    | 5.2. Potential Input on Public Stormwater System due to Surface Runoff  |
|    | 5.3. Liability  |
| 6. | Overall Conclusion  |

# List of Tables

| Table 2-1 Standards for Effluents Discharge under TM                         | 4   |
|--|-----|
| Table 3-1 Existing Development   | 7   |
| Table 3-2 Redevelopment Schedule   | 7   |
| Table 4-1 Unit Flow Factors Adopted for the Assessment                       | 8   |
| Table 4-2 Sewage Flow Estimation for the Existing and Proposed Redevelopment | 9   |
| Table 4-3 Peaking Factor   | .13 |
| Table 4-4 Sewage Generated from Existing and Proposed Development            | .14 |
| Table 4-5 Estimated Downstream Sewer Capacities                              | .14 |

# **List of Figures**

| Figure 2.1 | Site Location and Its Environs                                    |
|------------|---|
| Figure 3.1 | Overview of Proposed and Existing Sewerage Network and Catchments |

# **List of Appendices**

| Appendix A  | General Building Plans of the Proposed Redevelopment    |
|-------------|---|
| Appendix B1 | Estimation of Sewage Discharge from the Site (Existing) |
| Appendix B2 | Estimation of Sewage Discharge from the Site (Proposed) |
| Appendix C1 | Calculation of Flow Capacity of Existing Redevelopment  |
| Appendix C2 | Calculation of Flow Capacity of Proposed Redevelopment  |

## 1. Introduction

### 1.1. Background

- 1.1.1. The Applicant intends to redevelop Pok Oi Hospital Yeung Chun Pui Care and Attention Home at 58 Sha Chau Lei Tsuen, Ha Tsuen, Ping Ha Road, Yuen Long at Lot No. 2273 and the Extension thereto in Demarcation District 125 (hereafter as "the Project Site").
- 1.1.2. The Project Site is currently zoned as "G/IC" under approved Hung Shui Kiu and Ha Tsuen Outline Zoning Plan No.S/HSK/2. The Proposed Redevelopment will involve the demolition of the existing 3-storey building and the construction of a new block with 11-storey to cater for the increasing demand for elderly, rehabilitation and child care services (thereafter as "Proposed Redevelopment").
- 1.1.3. Allied Environmental Consultants Limited (AEC) is commissioned to conduct a drainage and sewage impact assessment (DSIA) in support of the Section 12(A) Planning Application for the proposed redevelopment.

### 1.2. Objectives of the DSIA

1.2.1. The objectives of this DSIA are to review the existing/proposed sewage and drainage facilities in the vicinity of the Proposed Redevelopment and to evaluate the potential impacts on the current sewage and drainage system due to the additional discharge from the proposed redevelopment, and proposed mitigation measures where appropriate to mitigate potential impacts.

## 1.3. Report Structure

1.3.1. The remaining chapters of this report are shown below:

Chapter 2 – Legislation, Standards and Guidelines Chapter 3 – Proposed Redevelopment and Site Context Chapter 4 – Sewage Impact Assessment Chapter 5 – Drainage Impact Assessment Chapter 6 – Overall Conclusion

# 2. Legislation, Standards and Guidelines

- 2.1.1. Water quality in Hong Kong is legislated by the provisions of Water Pollution Control Ordinance (Cap 358), 1980 ("WPCO"). Territorial Water has been subdivided into ten Water Control Zones ("WCZ") and four supplementary water control zones. The study area lies within the Deep Bay WCZ. A Technical Memorandum on Standards for Effluents discharged into Drainage and Sewerage Systems, Inland and Coastal Water (TMES) has been issued, which requires licensing of all discharges into all public sewers and drains. The water quality standards will have to be met during the construction and operation stages.
- 2.1.2. With reference to Table 7 of the Technical Memorandum, as the Proposed Redevelopment is located within Deep Bay WCZ, the pollutant loading for effluents discharged into coastal waters of the respective WCZ shall be considered. The standards of effluents discharge of Biochemical Oxygen Demand (BOD) and Suspended Solids (SS) are extracted below.

|           | Standards for Effluents Discharge (mg/L) |  |  |
|-----------|--|--|--|
| Load Type | Flow rate                                | Flow rate  |  |
|           | <=1000 m³/day                            | >1000 m <sup>3</sup> /day and <=6000 m <sup>3</sup> /day |  |
| BODs      | 20                                       | 10   |  |
| SS        | 50                                       | 25   |  |

### Table 2-1 Standards for Effluents Discharge under TM

- 2.1.3. With reference to ProPECC PN 1/23 Drainage Plans Subject to Comment by the Environmental Protection Department ("EPD"), foul water should be discharged to a foul sewer under the Building (Standards of Sanitary Fitments, Plumbing, Drainage Works and Latrines) Regulations 40(1) and 41(1).
- 2.1.4. Besides as stipulated in the Building (Standards of Sanitary Fitments, Plumbing, Drainage Works and Latrines) Regulations 41(1), 40(2), 41(1), 90 and recap in ProPECC PN 5/93, domestic sewage should be discharged to a foul water sewer and surface water should be discharged via rainwater pipes to stormwater drains during operation phase.
- 2.1.5. The following standards and guidelines are adopted for estimation, assessment and evaluation of sewerage implication of the proposed redevelopment:
  - "Water Pollution Control Ordinance" ("WPCO")
  - "Hong Kong Planning Standards and Guidelines" issued by the Planning Department;
  - "Technical Memorandum on Standards for Effluents Discharged into Drainage and Sewerage Systems, Inland and Coastal Waters (WPCO-TM)";

- "Sewerage Manual Part 1" published by DSD;
- "Guidelines for Estimating Sewage Flows for Sewage Infrastructure Planning Version 1.0 (Report No.: EPD/TP1/05)" ("GESF") published by Environmental Protection Department ("EPD");
- Water Supplies Department (WSD) Water Quality Criteria;
- Technical Memorandum on Standards for Effluents Discharged into Drainage and Sewerage Systems, Inland and Coastal Waters (WPCO-TM); and
- Guidelines for the Design of Small Sewage Treatment Plants issued by EPD.

# 3. The Proposed Redevelopment

## 3.1. Site Location and Its Environs

- 3.1.1. The Project Site is bounded by Ping Ha Road to its north, Sha Chau Lei Road to its east and an access road to its west. The Rezoning Site Area is about 3,388.7 m2 while the Development Site Area (for calculation of plot ratio and site coverage) is about 3,090 m2.
- 3.1.2. The Project Site is currently zoned as "G/IC" under approved Hung Shui Kiu and Ha Tsuen Outline Zoning Plan No. S/HSK/2 with an existing building height of 3 storeys. The surrounding area of the Applicant Site is characterized by a mixture of various land uses, including "OS" "R(A)2", "V" and "G/IC".
- 3.1.3. The following uses or buildings are located adjacent to the Site:
  - North: Open storage across Ping Ha Road ;
  - East: Open storage across Sha Chau Lei Road/Tin Shui Wai Main Channel ;
  - South: Ching Chung Care and Attention Home for the Aged; and
  - West: Sha Chau Lei Tsuen across the access road
- 3.1.4. *Figure 2.1* shows the Site location and its environs.

## 3.2. Proposed Redevelopment Scheme

- 3.2.1. The proposed redevelopment comprises of demolition of the existing 3-storey-Pok Oi Hospital Yeung Chun Pui Care and Attention Home and the construction of a new block of 11-storey. The schedule of the existing and proposed redevelopment is listed in *Table 3-1* and **Table 3-2**. The redevelopment plan is shown in *Appendix A*. The proposed redevelopment is expected to be completed by Year 2032.
- 3.2.2. Upon completion by 2032, a total of 282-bed spaces (i.e. 192 for Care and Attention Home(C&AH),50 for Hostel for Severely Mentally Handicapped Persons (HSMH) and 40 for Hostel for Moderately Mentally Handicapped Persons (HMMH)), will be provided to meet the needs of the community. The Proposed Redevelopment will provide about 20% greenery area, i.e. achieve 20% required under the Hong Kong Planning Standards and Guidelines (HKPSG).

| Floor | Major Uses                         |
|-------|------------------------------------|
| C/F   | Kitchen, Car Park, E&M Facilities, |
| G/F   | Care & Attention Home(C&A)         |
| 1/F   | Care & Attention Home (C&A)        |
| 2/F   | Care & Attention Home(C&A)         |

### Table 3-1 Existing Development

### Table 3-2 Redevelopment Schedule

| Floor   | Major Uses                         |
|---------|------------------------------------|
| G/F     | Child Care Centre(CCC) , Car Park, |
|         | E&M Facilities                     |
| 1/F     | Day Care Centre for the Elderly    |
|         | (DE)                               |
| 1/F-4/F | Care & Attention Home(C&A)         |
| 1/1-4/1 | (192 nos of bed)                   |
|         | Hostel for Severely Mentally       |
| 5/F     | Handicapped Persons (HSMH)         |
|         | (50 nos of bed)                    |
|         | Hostel for Moderately Mentally     |
| 6/F     | Handicapped Persons (HMMH)         |
|         | (40 nos of bed)                    |
| 7/F     | Day Activity Centre (DAC), clinic, |
| //1     | massage                            |
| 8/F     | Showroom, Kitchen, Canteen         |
|         | Integrated Vocational              |
| 9/F     | Rehabilitation Services Centre     |
|         | (IVRSC), E&M Facilities            |
| R/F     | E&M Facilities                     |

## 3.3. Existing Sewerage Condition

3.3.1. Drainage information was obtained from the GeoInfo Map services of the Lands Department in February 2024 to gather the background information on sewerage infrastructure in the vicinity of the Project Site. Concerned sewage network was identified for estimation of the potential sewage impact to the downstream sewers associated with the proposed redevelopment. A series of public sewers with diameters ranged from 150mm to 300mm were found along service lane to the south of the Project Site at the unnamed access road to the west, then conveyed to 300 mm sewer along Sha Chau Lei Road to Ha Tsuen Pumping Station and eventually to San Wai Sewage Treatment Plant. Sewage generated from the Project Site is currently discharged to an existing Government foul water manhole (FMH1009620). The existing sewer connecting FTMH1 to the public manhole FMH1009620 will be upgraded from 150mm to 200mm by the Project Proponent.

# 4. Sewage Impact Assessment

### 4.1. Methodology for Estimation of Average Dry Weather Flow

4.1.1. The global unit flow factors as recommended in the *Guideline for Estimating Sewage Flows* for Sewage Infrastructure Planning (hereafter as "GESF") published by EPD in 2005 has been adopted in the assessment to estimate sewage flow. Relative unit flow factors applied for the sewage generation estimation are tabulated in**Table 4-1** below.

| Type of People  | Unit Flow Factors <sup>[2]</sup> | Category <sup>[1]</sup>   |
|---|----------------------------------|---|
| Residents/overnight staff in C&A, HSMH & HMMH           | 0.190 m <sup>3</sup> /person/day | Domestic(Housing type specific)-<br>Institutional and special class in Table T-1<br>of GESF.  |
| Employee from<br>CCC,C&A,HSMH, HMMH,DE,<br>DAC & IVRSSC | 0.280 m <sup>3</sup> /person/day | Commercial Employee + Commercial<br>Activities (J11 Community, Social &<br>Personal Services) |
| Kitchen <mark>&amp; Canteen</mark>                      | 1.580 m <sup>3</sup> /person/day | Commercial Employee + Restaurants & Hotels (J10)  |

Notes:

[1] Environmental Protection Department, HKSARG [EPD] (2005). Guidelines for estimating sewage flows for sewage infrastructure planning (EPD/TP 1/05). Hong Kong

[2] UFF for various occupancy types are adopted according to Table T-1 and Table T-2 of the GESF.

### 4.2. Estimation of Sewage Flow from Existing and Proposed Redevelopment

- 4.2.1. According to the existing sewer arrangement, foul water from the Project Site will be discharged into FTMH1 and connected to FMH1009620 located at the access road to the west of the Project Site.
- 4.2.2. The total floor area of the existing development is 2,351m<sup>2</sup>, while that of the proposed redevelopment will be 17,922m<sup>2</sup>. Comparing the existing and proposed redevelopment, there will be an increased flow from increased residents and staffs. Toilet flushing and kitchen wastewater are the major sewage arising from the Proposed Redevelopment. The estimated sewerage flow for the both the existing and proposed redevelopments of the Project Site is given in *Table 4.2* and *Appendix B*.
- 4.2.3. With reference to **Table 4.2**, the total estimated Average Dry Weather Flow ("ADWF") from the existing development and the proposed redevelopment for the Project Site is 49.5 m<sup>3</sup>/day and 137.2m<sup>3</sup>/day.
- 4.2.4. In comparison to the estimated sewage flow generated from the existing and proposed developments, it is observed that the estimated sewage flow generated from the proposed redevelopment is increased by 87.7 m<sup>3</sup>/day compared with the existing development.

| Existing Development   |                                 |  |  |
|--|---------------------------------|--|--|
| Care & Attention Home  |                                 | Remarks  |  |
| (G/F-2/F)  |                                 |  |  |
| Generation from Staff  |                                 |  |  |
| Total Floor Area   | 1707 m <sup>2</sup>             |  |  |
| Worker Density   | 3.3 person/100 m <sup>2</sup>   | Refer to worker density for "Community, Social &   |  |
| (in 100m2)   |                                 | Personal Services" in Table 8 of CIFSUS.   |  |
| Total number of person   | 57 persons                      |  |  |
| Unit Flow Factor   | 0.28 m <sup>3</sup> /person/day | Refer to the planning unit flow factor for<br>"Commercial Employee" + "Commercial Activities:  |  |
|  |                                 | J11 Community, Social & Personal Services" in Table<br>T-2 of GESF.  |  |
| ADWF   | 16.0 m <sup>3</sup> /day        |  |  |
| Generation from Residents  |                                 |  |  |
| Total number of residents  | 143 persons                     | Full capacity of subsidised places   |  |
|  |                                 | (https://www.elderlyinfo.swd.gov.hk  |  |
|  |                                 | /en/content/pok-oi-hospital-yeung-c  |  |
|  |                                 | hun-pui-care-and-attention-home)   |  |
| Unit Flow Factor   | 0.19 m <sup>3</sup> /person/day | Referred to the planning unit flow for Domestic  |  |
|  | 0.15 m / person/ day            | (housing type specific) - Institutional and special class<br>in Table T-1 of GESF.   |  |
| ADWF   | 27.0 m <sup>3</sup> /day        |  |  |
| Kitchen  | - / /                           |  |  |
| Total Floor Area   | 61.5 m <sup>2</sup>             |  |  |
| Worker Density   | 5.1 person/100 m <sup>2</sup>   | Refer to worker density for "Restaurants" in Table 8   |  |
| (in 100m <sup>2</sup> )  |                                 | of CIFSUS.   |  |
| Total number of person   | 4 persons                       |  |  |
| Unit Flow Factor   | 1.58 m <sup>3</sup> /person/day | Refer to the planning unit flow factor for<br>"Commercial Employee" + "Commercial Activities: J10<br>Restaurants & Hotels" in Table T-2 of GESF. |  |
| Average Sewage Discharge   | 6.3 m <sup>3</sup> /day         |  |  |
| Total Average dry weather<br>flow of the Existing<br>Development | <u>49.5 m³/day</u>              |  |  |
| Contributing Population  | 183                             |  |  |
| Catchment Inflow Factor  | 1.0                             |  |  |
| Revised Total Average Dry<br>Weather Flow                        | 49.5 m³/day                     |  |  |
| Peaking Factor   | 6                               | Referred to the Peaking Factor (excluding stormwater allowance) for facility with new upstream sewerage in Table T-5 of GESF.                    |  |
| Peak Flow  | <u>0.0006 m³/s</u>              |  |  |
|  | Proposed R                      | Redevelopment  |  |
| Child Care Centre (G/F)  |                                 |  |  |
| Generation from Staff  |                                 | Remarks  |  |
| Total Floor Area   | 324 m <sup>2</sup>              |  |  |
| Worker Density   | 3.3 person/100 m <sup>2</sup>   | Refer to worker density for "Community, Social &   |  |
| (in 100m2)   |                                 | Personal Services" in Table 8 of CIFSUS.   |  |
| Total number of persons  | 11 persons                      |  |  |

## Table 4-2 Sewage Flow Estimation for the Existing and Proposed Redevelopment

Drainage and Sewerage Impact Assessment for Proposed Redevelopment of Pok Oi Hospital Yeung Chun Pui Care and Attention Home in Yuen Long

| Care and Attention Home in       | Tuen Long                       |   |
|----------------------------------|---------------------------------|---|
| Unit Flow Factor                 | 0.28 m <sup>3</sup> /person/day | Refer to the planning unit flow factor for "Commercial<br>Employee" + "Commercial Activities: J11 Community,<br>Social & Personal Services" in Table T-2 of GESF. |
| Average Sewage Discharge         | 3.0 m <sup>3</sup> /day         |   |
| Elderly Day Care (1/F)           |                                 |   |
| Generation from Staff            |                                 |   |
| Total Floor Area                 | 510 m <sup>2</sup>              |   |
| Worker Density (in 100m2)        | 3.3 person/100 m <sup>2</sup>   | Refer to worker density for "Community, Social & Personal Services" in Table 8 of CIFSUS.   |
| Total number of persons          | 17 persons                      |   |
| Unit Flow Factor                 | 0.28 m <sup>3</sup> /person/day | Refer to the planning unit flow factor for "Commercial<br>Employee" + "Commercial Activities: J11 Community,<br>Social & Personal Services" in Table T-2 of GESF. |
| Average Sewage Discharge         | 4.7 m <sup>3</sup> /day         |   |
| Care & Attention Home (1/I       | F-4/F)                          |   |
| Generation from Staff            |                                 | Remarks   |
| Total Floor Area                 | 2557 m <sup>2</sup>             |   |
| Worker Density (in 100m2)        | 3.3 person/100 m <sup>2</sup>   | Refer to worker density for "Community, Social & Personal Services" in Table 8 of CIFSUS.   |
| Total number of persons          | 85 persons                      |   |
| Unit Flow Factor                 | 0.28 m <sup>3</sup> /person/day | Refer to the planning unit flow factor for "Commercial<br>Employee" + "Commercial Activities: J11 Community,<br>Social & Personal Services" in Table T-2 of GESF. |
| Average Sewage Discharge         | 23.8 m <sup>3</sup> /day        |   |
| Generation from Residents        |                                 |   |
| Total number of residents        | 192 persons                     | full capacity of 192-place residential care home for elderly  |
| Unit Flow Factor                 | 0.19 m <sup>3</sup> /person/day | Referred to the planning unit flow for Domestic (housing type specific) - Institutional and special class in Table T-1 of GESF.                                   |
| Average Sewage Discharge         | <mark>36.5</mark> m³/day        |   |
| Hostel for Severely Mentall      | y Handicapped Persons (5,       | /F)   |
| Generation from Staff            |                                 |   |
| Total Floor Area                 | 682 m <sup>2</sup>              |   |
| Worker Density (in 100m2)        | 3.3 persons                     |   |
| Total number of persons          | 33 persons                      | Refer to SWD staffing establishment for HSMH, around 0.66 workers/resident (i.e.50).  |
| Unit Flow Factor                 | 0.28 m <sup>3</sup> /person/day | Refer to the planning unit flow factor for "Commercial<br>Employee" + "Commercial Activities: J11 Community,<br>Social & Personal Services" in Table T-2 of GESF. |
| Average Sewage Discharge         | 9.2 m <sup>3</sup> /day         |   |
| <b>Generation from Residents</b> |                                 |   |
| Total number of residents        | 50 persons                      | full capacity of 50 place for HSMH  |
| Unit Flow Factor                 | 0.19 m³/person/day              | Referred to the planning unit flow for Domestic (housing type specific) - Institutional and special class in Table T-1 of GESF.                                   |
| Average Sewage Discharge         | 9.5 m³/day                      |   |
| Hostel for Moderately Men        | tally Handicapped Persons       | s (6/F)   |
| Generation from Staff            |                                 | Remarks   |
| Total Floor Area                 | 537 m <sup>2</sup>              |   |
| Worker Density (in 100m2)        | 3.3 persons                     |   |
| Total number of persons          | 16 persons                      | Refer to SWD staffing establishment for HSMH, around 0.66 workers/resident.   |

Drainage and Sewerage Impact Assessment for Proposed Redevelopment of Pok Oi Hospital Yeung Chun Pui Care and Attention Home in Yuen Long

| Catchment Inflow Factor                     |   |   |
|---|---|---|
| Contributing Population                     | 508   |   |
| flow of the Proposed<br>redevelopment       | <u>137.2 m³/day</u>                           |   |
| Total Average dry weather                   |   |   |
| Average Sewage Discharge                    | 3.9 m <sup>3</sup> /day                       |   |
| Unit Flow Factor                            | 0.28 m <sup>3</sup> /person/day               | Refer to the planning unit flow factor for "Commercial<br>Employee" + "Commercial Activities: J11 Community,<br>Social & Personal Services" in Table T-2 of GESF. |
| Total number of persons                     | 14 persons                                    | Personal Services" in Table 8 of CIFSUS.  |
| Worker Density (in 100m2)                   | 3.3 person/100 m <sup>2</sup>                 | Refer to worker density for "Community, Social &  |
| Total Floor Area                            | 416 m <sup>2</sup>                            |   |
| Generation from Staff                       | mitation Services Centre (                    | <i>סןרן</i>   |
| Integrated Vocational Rehab                 |   | 9/E)  |
| Average Sewage Discharge                    | 6.3 m <sup>3</sup> /day                       | Employee + Restaurants & Hotels - J10 in Table T-2 of GESF.   |
| Total number of persons<br>Unit Flow Factor | 4 persons<br>1.58 m <sup>3</sup> /person/day  | Referred to the planning unit flow for Commercial   |
| Worker Density (in 100m2)                   | 5.1 person/100 m <sup>2</sup>                 | Referred to the worker density of Restaurants (All Types) in Table 8 of CIFSUS  |
| Total Floor Area                            | 77 m <sup>2</sup>                             |   |
| Canteen(8/F)                                |   |   |
| Average Sewage Discharge                    | 17.4 m <sup>3</sup> /day                      |   |
| Unit Flow Factor                            | 1.58 m <sup>3</sup> /person/day               | Referred to the planning unit flow for Commercial<br>Employee + Restaurants & Hotels - J10 in Table T-2 of<br>GESF.   |
| Total number of persons                     | 11 persons                                    |   |
| Worker Density (in 100m2)                   | 5.1 person/100 m <sup>2</sup>                 | Referred to the worker density of Restaurants (All Types) in Table 8 of CIFSUS  |
| Total Floor Area                            | 200 m <sup>2</sup>                            |   |
| Kitchen(8/F)                                |   |   |
| Average Sewage Discharge                    | 10.8 m³/day                                   | Social & Personal Services" in Table T-2 of GESF.   |
|   | 0.20 m / person/uay                           | Employee" + "Commercial Activities: J11 Community,  |
| Total number of persons<br>Unit Flow Factor | 39 persons<br>0.28 m <sup>3</sup> /person/day | Refer to the planning unit flow factor for "Commercial  |
| Worker Density (in 100m2)                   | 3.3 person/100 m <sup>2</sup>                 | Refer to worker density for "Community, Social & Personal Services" in Table 8 of CIFSUS.   |
| Total Floor Area                            | 1168 m <sup>2</sup>                           |   |
| Generation from Staff                       |   |   |
| Day Activity Unit, Clinic, Ma               | ssage, Showroom (7/F&8                        | /F)   |
| Average Sewage Discharge                    | <mark>7.6</mark> m³/day                       |   |
| Unit Flow Factor                            | 0.19 m <sup>3</sup> /person/day               | Referred to the planning unit flow for Domestic (housing type specific) - Institutional and special class in Table T-1 of GESF.                                   |
| Total number of residents                   | 40 persons                                    | full capacity of 40 place for HMMH  |
| Generation from Residents                   |   |   |
| Average Sewage Discharge                    | 4.5 m <sup>3</sup> /day                       |   |
|   | 0.28 m <sup>3</sup> /person/day               | Refer to the planning unit flow factor for "Commercial<br>Employee" + "Commercial Activities: J11 Community,<br>Social & Personal Services" in Table T-2 of GESF. |
|   |   |   |

| Drainage and Sewerage Impact Assessment for Proposed Redevelopment of Pok Oi Hospital Yeung Chun Pui |  |
|--|--|
| Care and Attention Home in Yuen Long   |  |

| Revised Total Average Dry<br>Weather Flow               | 137.2 m³/day                    |   |
|---|---------------------------------|---|
| Peaking Factor  | 6                               | Referred to the Peaking Factor (excluding stormwater allowance) for facility with new upstream sewerage in Table T-5 of GESF. |
| Peak Flow   | <u>0.0095 m³/s</u>              |   |
|   | Difference of the proposed      | and existing development  |
| Difference in ADWF and peak                             | ADWF: +87.7 m <sup>3</sup> /day |   |
| flow of proposed redevelopn<br>and existing development | nent Peak flow: +0.0089 n       | 3 <sup>3</sup> ∕s   |

### 4.3. Estimation of Sewage Flow from Streams

- 4.3.1. Different streams (i.e. Stream A and B) are defined as shown in *Figure 3.1* to consider existing sewage generation. Stream A consists of discharge from Ching Chung Care and Attention Home for the Aged while Stream B consists of discharge from Sha Chau Lei Tsuen. The sewage is discharged into the existing 150 300mm public sewerage pipes along the access road to the west. Stream A is discharged at FMH1009619 to join the discharge from Project Site while Stream B joins further downstream at FMH1009602.
- 4.3.2. Both Stream A and B are assumed to have 100% capacity at the convergent sewer of all discharge to the stream to estimate the total average day flow generated from the surrounding of the Project Site.

### 4.4. Estimation of Peak Discharge

- 4.4.1. Catchment inflow factor ("P<sub>CIF</sub>") caters for the net overall ingress of wastewater to the sewerage system. They are catchment-dependent and applicable to major sewerage facilities of a catchment.
- 4.4.2. In accordance with Table T-4 of the GESF, P<sub>CIF</sub> of 1.00 is adopted for existing sewerage as concerned sewerage system is identified in "Yuen Long".
- 4.4.3. Revised average dry weather flow ("revised ADWF") is determined by production of average dry weather flow and catchment inflow factor. Contributing population is then calculated by dividing the revised ADWF by 0.27. The calculated contributing population is finally used for selection of peaking factors.
- 4.4.4. Based on **Table 4-3** which is also presented in Table T-5 in GESF, the peaking factors for each sewer are chosen in the hydraulic calculation for peak flow estimation. The peaking factor excluding stormwater allowance is used in the peak flow estimation of proposed development. Meanwhile the peaking factor including stormwater allowance is used in stream with existing upstream (Stream A and Stream B).

Drainage and Sewerage Impact Assessment for Proposed Redevelopment of Pok Oi Hospital Yeung Chun Pui Care and Attention Home in Yuen Long

### Table 4-3 Peaking Factor

| Population<br>Range for<br>Sewers <sup>[1] [2]</sup> | Peaking Factor<br>(including storm water allowance) for<br>facility with existing upstream<br>sewerage | Peaking Factor<br>(excluding storm water allowance)<br>for facility with new upstream<br>sewerage |
|--|--|---|
| < 1000   | 8  | 6   |
| 1000 - 5000  | 6  | 5   |
| 5000 - 10000   | 5  | 4   |
| 10000 - 50000  | 4  | 3   |
| > 50000  | Max (7.3 / N <sup>0.15</sup> , 2.4)  | Max (6 / N <sup>0.175</sup> , 1.6)  |

Notes:

[1] N is the contributing population in thousands.

[2] According to Section 12.1 of GESF, Contributing Population = Calculated Total Average Flow  $(m3/day) \div 0.27$  (m3/person/day)

### 4.5. Sewerage Capacity

- 4.5.1. According to the "Sewerage Manual Key Planning Issues and Gravity Collection System" (Sewerage Manual) published by DSD in 2013, the capacities of respective sewers have been calculated based on the Colebrook White's equation. The roughness coefficients (ks) of 3mm for clayware slimed sewer in poor condition are adopted for public sewers in the assessment in accordance with Table 5 of DSD's "Sewerage Manual Part 1".
- 4.5.2. The sewerage impact on various segments of the sewer were evaluated by comparing the estimated peak flow against the capacity of the respective sewer segments. The detailed calculations are provided in *Appendix C*.

### 4.6. Result and Discussion

- 4.6.1. The discharge point (FTMH1) from the proposed redevelopment will be connected to the existing 200 mm diameter sewer at manhole, S1 (FMH1009620).
- 4.6.2. The estimated daily flow of the existing development is 49.5m<sup>3</sup>/day while the estimated daily flow of the proposed development will be 137.2 m<sup>3</sup>/day. Table 4-4 tabulates the sewage generated from both existing development and proposed development.

| Table 4-4 Sewage Generated from Existing and Proposed Development |
|---|
|---|

| Developments         | Daily Flow (m <sup>3</sup> /day) |
|----------------------|----------------------------------|
| Existing Development | 49.5                             |
| Proposed Development | 137.2                            |
| Difference           | 87.7                             |

- 4.6.3. As shown in **Table 4-4**,  $\frac{87.7}{1000}$  m<sup>3</sup>/day of daily flow will be increased after redevelopment.
- 4.6.4. The capacity of each segment for the proposed and existing sewers (i.e., from Project Site to FMH1009620 as shown in *Figure 3.1*) between each manhole has been evaluated and is summarized in Table 4-5. The utilization of used capacity range for the downstream sewers will range from about 10% to 33%. Estimation of the flows and capacities are detailed in *Appendix C*.

### Table 4-5 Estimated Downstream Sewer Capacities

| Pipe<br>Segments         | Diameter<br>(m) | Revised<br>ADWF<br>m <sup>3</sup> /day <sup>[1]</sup> | Contributing<br>Population <sup>[2]</sup> | Peaking<br>Factor <sup>[3]</sup> | Estimated<br>Cumulative<br>Peak Flow,<br>m <sup>3</sup> /s <sup>[4]</sup> | Utilisation | Percentage<br>Contribution<br>by Proposed<br>Development |
|--------------------------|-----------------|---|---|----------------------------------|---|-------------|--|
| FTMH1<br>-<br>FMH1009620 | 0.200           | 137.2   | 508                                       | 6.0                              | 0.010   | 10%         | 10%  |

Drainage and Sewerage Impact Assessment for Proposed Redevelopment of Pok Oi Hospital Yeung Chun Pui Care and Attention Home in Yuen Long

| Pipe<br>Segments              | Diameter<br>(m) | Revised<br>ADWF<br>m <sup>3</sup> /day <sup>[1]</sup> | Contributing<br>Population <sup>[2]</sup> | Peaking<br>Factor <sup>[3]</sup> | Estimated<br>Cumulative<br>Peak Flow,<br>m <sup>3</sup> /s <sup>[4]</sup> | Utilisation      | Percentage<br>Contribution<br>by Proposed<br>Development |
|-------------------------------|-----------------|---|---|----------------------------------|---|------------------|--|
| FMH1009620<br>-<br>FMH1009619 | 0.300           | 137.2   | 508                                       | 6.0                              | 0.010   | 12%              | 12%  |
| FMH1009619<br>-<br>FMH1009618 | 0.300           | <mark>277.6</mark>                                    | <mark>1028</mark>                         | <mark>5.0</mark>                 | <mark>0.016</mark>  | <mark>29%</mark> | 17%  |
| FMH1009618<br>-<br>FMH1009615 | 0.300           | <mark>277.6</mark>                                    | <mark>1028</mark>                         | <mark>5.0</mark>                 | <mark>0.016</mark>  | <mark>21%</mark> | 12%  |
| FMH1009615<br>-<br>FMH1009614 | 0.300           | <mark>277.6</mark>                                    | <mark>1028</mark>                         | <mark>5.0</mark>                 | <mark>0.016</mark>  | <mark>25%</mark> | 15%  |
| FMH1009614<br>-<br>FMH1009613 | 0.300           | <mark>277.6</mark>                                    | <mark>1028</mark>                         | <mark>5.0</mark>                 | <mark>0.016</mark>  | <mark>24%</mark> | 14%  |
| FMH1009613<br>-<br>FMH1009612 | 0.300           | <mark>277.6</mark>                                    | <mark>1028</mark>                         | <mark>5.0</mark>                 | <mark>0.016</mark>  | <mark>21%</mark> | 12%  |
| FMH1009612<br>–<br>FMH1009603 | 0.300           | <mark>277.6</mark>                                    | <mark>1028</mark>                         | <mark>5.0</mark>                 | <mark>0.016</mark>  | <mark>27%</mark> | 16%  |
| FMH1009603<br>-<br>FMH1009602 | 0.300           | <mark>277.6</mark>                                    | <mark>1028</mark>                         | <mark>5.0</mark>                 | <mark>0.016</mark>  | <mark>16%</mark> | 9%   |
| FMH1009602<br>-<br>FMH1009601 | 0.300           | <mark>461.2</mark>                                    | <mark>1708</mark>                         | <mark>5.0</mark>                 | <mark>0.027</mark>  | <mark>33%</mark> | 12%  |

Notes:

Ks (existing sewer)=3.0mm

Pipe segment that exceeded 100% used capacity are bolded and underlined

[1] Revised ADWF (m3/day) = ADWF (m3/day) × Catchment Inflow Factor

[2] According to Section 12.1 of GESF,

Contributing Population = Calculated Total Average Flow (m3/day) ÷ 0.27 (m3/person/day)

[3] According to Table T-5 of GESF

[4] Total Peak Discharge (m3/s) = (Revised ADWF (m3/day) × Peaking Factor ÷ 86400s/day)

4.6.5. The results of the assessment as presented in **Table 4-5** and *Appendix C* have indicated that there is no sewer segments that will exceed the capacity after the discharged of proposed redevelopment under the worst-case scenario.

# 5. Drainage Impact Assessment

### 5.1. Existing Site and Drainage System

- 5.1.1. According to the DSD drainage record plans, public stormwater drains are available at the western and eastern boundary of the Project Site along the access road to the West and across Sha Chau Lei Road respectively, as shown in **Figure 3.1**.
- 5.1.2. The nearest stormwater manholes are SMH1012065 and SMH1012064 which are located about 7m to the west of the Project Site. A catchpit SCH1006385 and a tapping point STH1001640 with oulet of 300mm is located to the east of the Project Site. With reference to EPD Centralised Environmental Database (CED), there is a watercourse found to the east of the Project Site.
- 5.1.3. The Project Site is located on a gentle flat land (i.e.5.5mPD) and currently paved with concrete with greenery towards the north of the Project Site. There will be no change of gradient of the Site after the redevelopment. As per APP-152, greenery area will be maintained as at least 20% of the Site Area. With the increased greenery area, it helps to enhance infiltration and reduce surface runoff.

## 5.2. Potential Input on Public Stormwater System due to Surface Runoff

### **Operation Phase**

- 5.2.1. The Project Site is currently a gentle flat land paved with concrete surface. There will be no major changes in surface properties and gradient, which will not significantly alter the overall catchment characteristics.
- 5.2.2. Surface runoff within the Project Site will be collected and discharged to existing public stormwater drainage network at terminal manhole SMH1012065 and SMH1012064. Surface runoff will also be collected at the catchpit SCH1006385 and the tapping point STH1001940 before discharging to the Tin Shui Wai Main Channel. The Project consists of redevelopment on a 100% paved site. Reduction of non-paved area is not expected. Additional discharge to the public drainage system is not expected.
- 5.2.3. The provision of a greenery area of approximately 800 m<sup>2</sup> will further increase filtration of stormwater and minimize surface runoff. As there is a slight increase in greenery area in the proposed redevelopment, peak runoff from the Project Site will slightly decrease as compared to existing site conditions.

Drainage and Sewerage Impact Assessment for Proposed Redevelopment of Pok Oi Hospital Yeung Chun Pui Care and Attention Home in Yuen Long

5.2.4. Adverse impact to the public drainage system is thus not anticipated. Upgrading works is considered not necessary.

### 5.3. Liability

5.3.1. The applicant will be responsible for contractor of all necessary drainage system including the pipe connected to the public drain as well as other internal drainage infrastructure with the Project Site. All drainage facilities shall be designed and constructed to conform to the requirements laid down in below while future maintenance of the sewers outside the Project Site boundary will be carried out by the DSD.

a. The Stormwater Drainage Manual, DSD

b. The General Specification for Civil Engineering Works, Hong Kong Government


c. The DSD Standard Drawings

5.3.2. During operational phase, regular inspection of the sewers within the Project Site should be conducted by the property management office to ensure proper performance. Regular maintenance should also be carried out in accordance with standard practices stated in the DSD's "Sewerage Manual Part 1".


# 6. Overall Conclusion

- 6.1.1. This Drainage and Sewerage Impact Assessment (DSIA) aims to evaluate the sewerage impacts on the local sewerage and drainage network due to the operation of the proposed redevelopment under no DSD's upgrading works scenario.
- 6.1.2. The sewer connecting the site to FMH1009620 will be upgraded to 200mm. Other existing sewage system with diameter of up to 300 mm located at the southwestern side of the Project Site will remain to collect sewage generated from proposed redevelopment and where sewer conveyed to the public sewer system at manhole FMH1009620. The maximum occupied capacity of the proposed sewer by the proposed redevelopment which is 17%, therefore there is sufficient capacity for the existing sewer to cater for the increased in discharge due to the increased residents and staff in the proposed redevelopment.
- 6.1.3. The findings of the assessment have demonstrated all segments have sufficient sewer capacity to cope with the sewage flow. Significant sewerage impact arising from the proposed redevelopment on the existing sewer is not expected, no mitigation measures and/or upgrading works are considered necessary for the existing sewer except for the FTMH1-FMH1009620 sewer.
- 6.1.4. For drainage impact assessment, the Project Site is paved with concrete in good condition, no change in surface properties and gradient is anticipated. With the provision of greenery and insignificant contribution of stormwater surface runoff associated with the Proposed redevelopment, no potential drainage impact is anticipated, thus no upgrading works are considered necessary.
- 1.3.2. Based on the above, it is concluded that the drainage and sewerage impact arising from the proposed redevelopment should be acceptable.

Figures

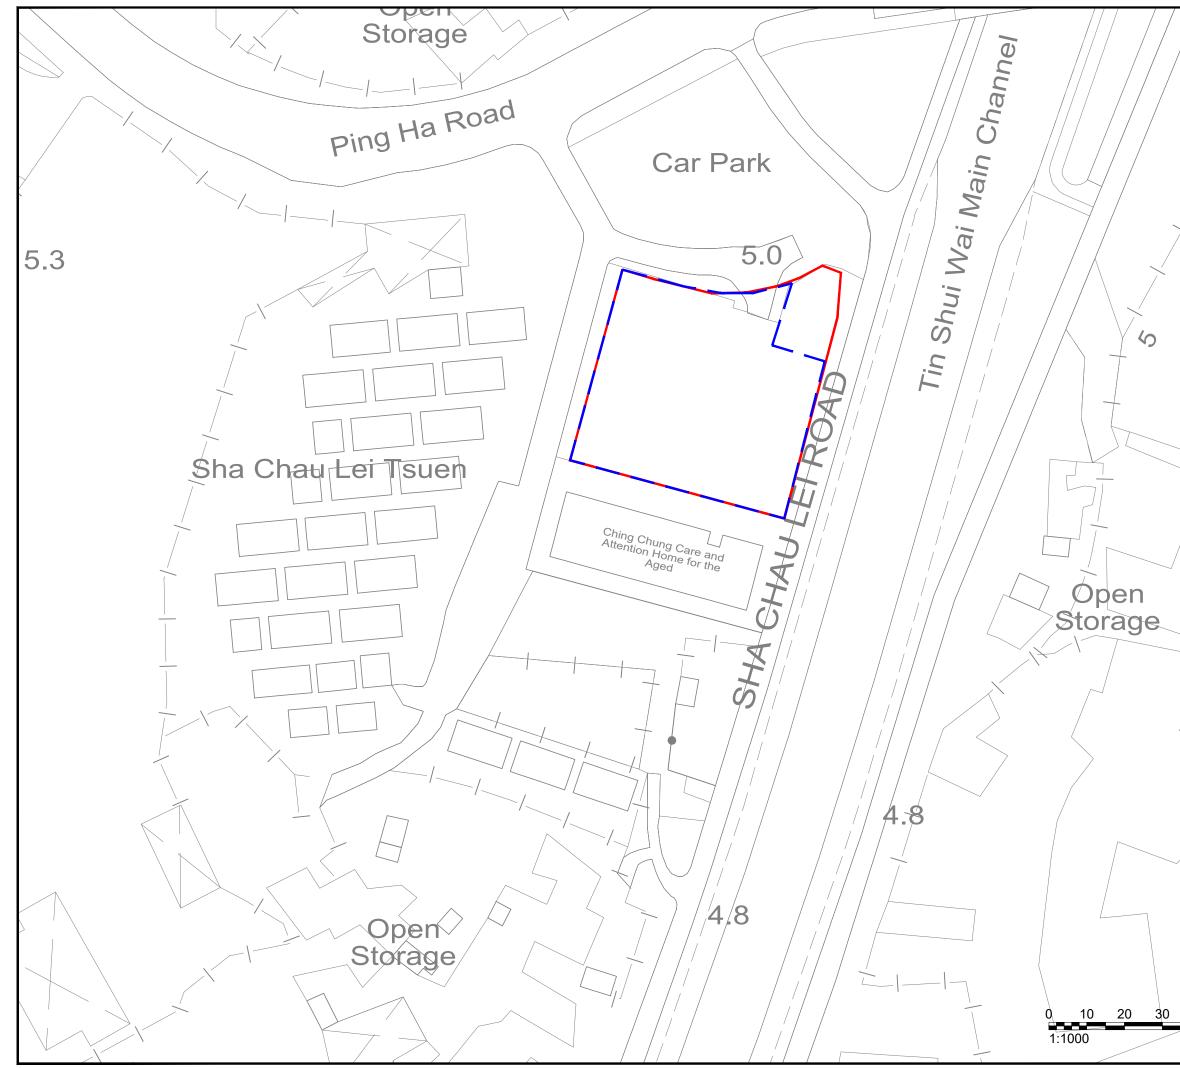


| / /  | -  |  |
|--|--|--|
|  | NOTES :  |  |
|  |  |  |
|  | DEVEL<br>BOUN                                  | OPMENT SITE<br>DARY  |
|  |  |  |
|  | BOUN   | NING SITE<br>DARY  |
|  |  |  |
|  |  |  |
|  |  |  |
|  |  |  |
| /  |  |  |
|  |  |  |
|  |  |  |
|  |  |  |
|  |  |  |
|  |  |  |
|  |  |  |
|  |  |  |
|  |  |  |
|  |  |  |
|  |  |  |
|  |  |  |
| /  | Consultant                                     |  |
|  |  |  |
|  | Α  | -C   |
| L I  |  |  |
|  | Allied Environmenta                            | I Consultants Limited  |
|  |  |  |
| $/$ $\backslash$ $\checkmark$              | Project No. : 2164EA                           |  |
| $\begin{pmatrix} & - \\ & - \end{pmatrix}$ | Drawing By : LL                                |  |
|  | Project :<br>PROPOSED REDEVEL                  | OPMENT OF POK OI   |
|  | HOSPITAL YEUNG CH                              | UN PUI CARE AND  |
|  | ATTENTION HOME IN                              | TUEN LUNG  |
|  |  |  |
|  | Drawing Title :                                |  |
|  | PROJECT SITE LOCATIO                           | N  |
|  |  |  |
|  |  |  |
|  |  |  |
|  | Drawing No :                                   | Revision :<br>1  |
| 40 50                                      | Fig2.1<br>Scale :                              | Date :   |
| 40 50m                                     | AS SHOWN<br>DO NOT SCALE OFF DRAWING. THIS     | Jan 2024<br>DRAWING IS NOT FOR CONSTRUCTION  |
|  | PURPOSES UNLESS<br>ALL RIGHTS RESERVED AND REP | E X P R E S S L Y S T A T E D .<br>RODUCTION IN ANY FORM MUST BE<br>IMENTAL CONSULTANTS LIMITED. |
|  |  | A3 420 x 297   |

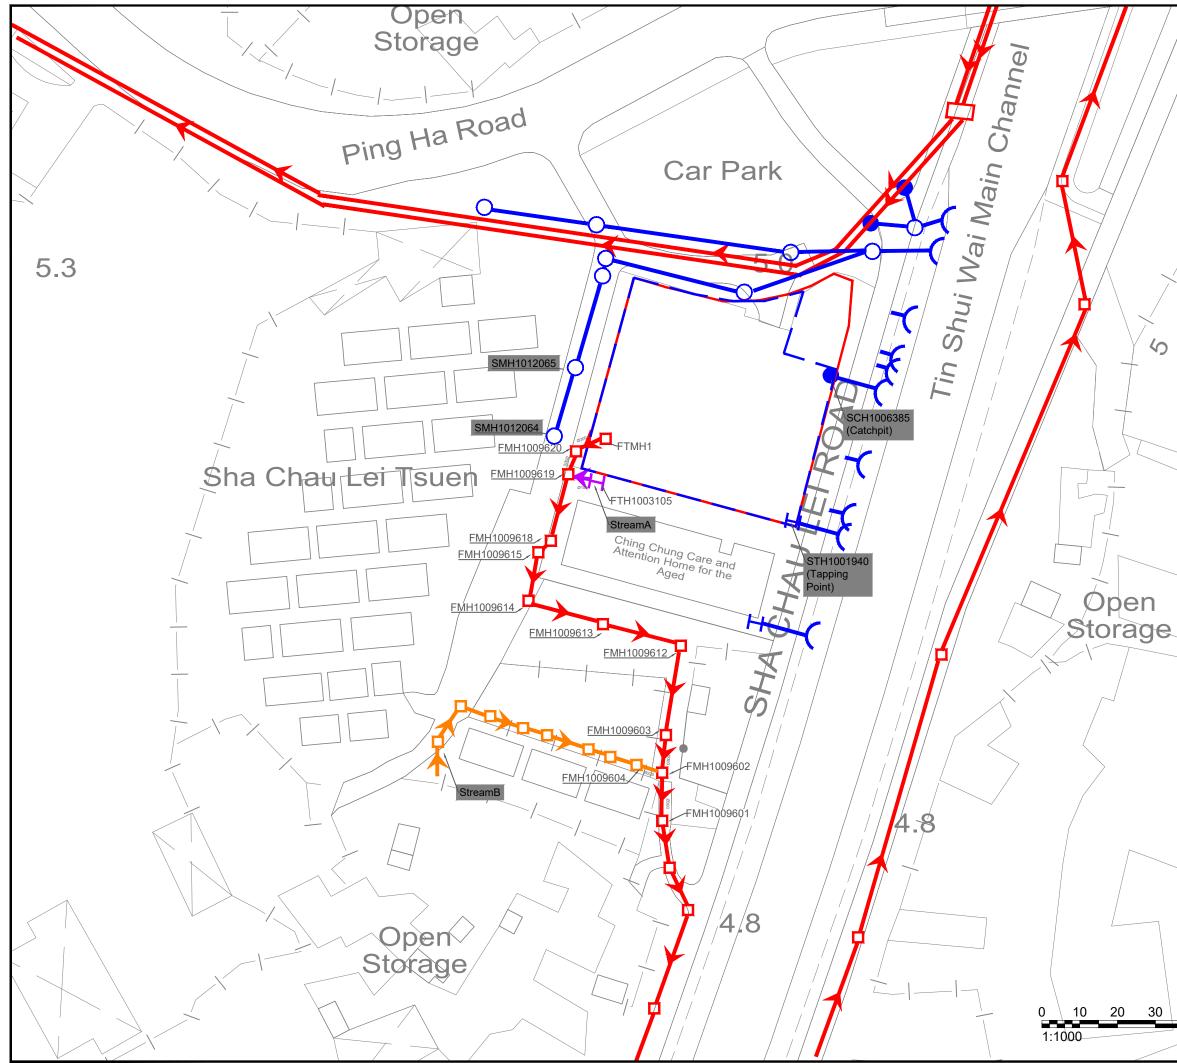


| NOTES :  |  |
|--|--|
|  | VELOPMENT SITE<br>UNDARY   |
| RE   | ZONING SITE  |
|  | OUNDARY  |
| M  | ANHOLE   |
|  | REAM A<br>EWAGE)   |
| s  | TREAM B (SEWAGE)   |
|  | KISTING DRAINAGE AND   |
| IVI.   | ANNOLE   |
|  |  |
|  |  |
|  |  |
|  |  |
|  |  |
|  |  |
|  |  |
| Consultant   |  |
|  |  |
|  |  |
|  | AEC  |
| Allied Environme   | ental Consultants Limited  |
| Project No. : 2164EA   |  |
|  |  |
| Drawing By : LL  |  |
| Project :  | VELOPMENT OF POK OI  |
| Project :<br>PROPOSED REDE   | VELOPMENT OF POK OI  |
| Project :<br>PROPOSED REDE<br>HOSPITAL YEUNG   | VELOPMENT OF POK OI  |
| Project :<br>PROPOSED REDE<br>HOSPITAL YEUNG<br>ATTENTION HOME   | VELOPMENT OF POK OI  |
| Project :<br>PROPOSED REDE<br>HOSPITAL YEUNG<br>ATTENTION HOME<br>Drawing Title :<br>OVERVIEW OF PRO                                   | VELOPMENT OF POK OI  |
| Project :<br>PROPOSED REDE<br>HOSPITAL YEUNG<br>ATTENTION HOME<br>Drawing Title :<br>OVERVIEW OF PRO                                   | EVELOPMENT OF POK OI<br>G CHUN PUI CARE AND<br>E IN YUEN LONG  |
| Project :<br>PROPOSED REDE<br>HOSPITAL YEUNG<br>ATTENTION HOME<br>Drawing Title :<br>OVERVIEW OF PRO                                   | EVELOPMENT OF POK OI<br>G CHUN PUI CARE AND<br>E IN YUEN LONG  |
| Project :<br>PROPOSED REDE<br>HOSPITAL YEUNG<br>ATTENTION HOME<br>Drawing Title :<br>OVERVIEW OF PRO<br>SEWAGE NETWORE<br>Drawing No : | EVELOPMENT OF POK OI<br>G CHUN PUI CARE AND<br>E IN YUEN LONG<br>POSED AND EXISTING<br>( AND CATCHMENT<br>Revision : |
| Project :<br>PROPOSED REDE<br>HOSPITAL YEUNG<br>ATTENTION HOME<br>Drawing Title :<br>OVERVIEW OF PRO<br>SEWAGE NETWOR                  | EVELOPMENT OF POK OI<br>S CHUN PUI CARE AND<br>E IN YUEN LONG<br>POSED AND EXISTING<br>( AND CATCHMENT               |
|  | BO<br>RE<br>BC<br>Consultant<br>Consultant   |

Appendix A

General Building Plans of the Proposed Redevelopment

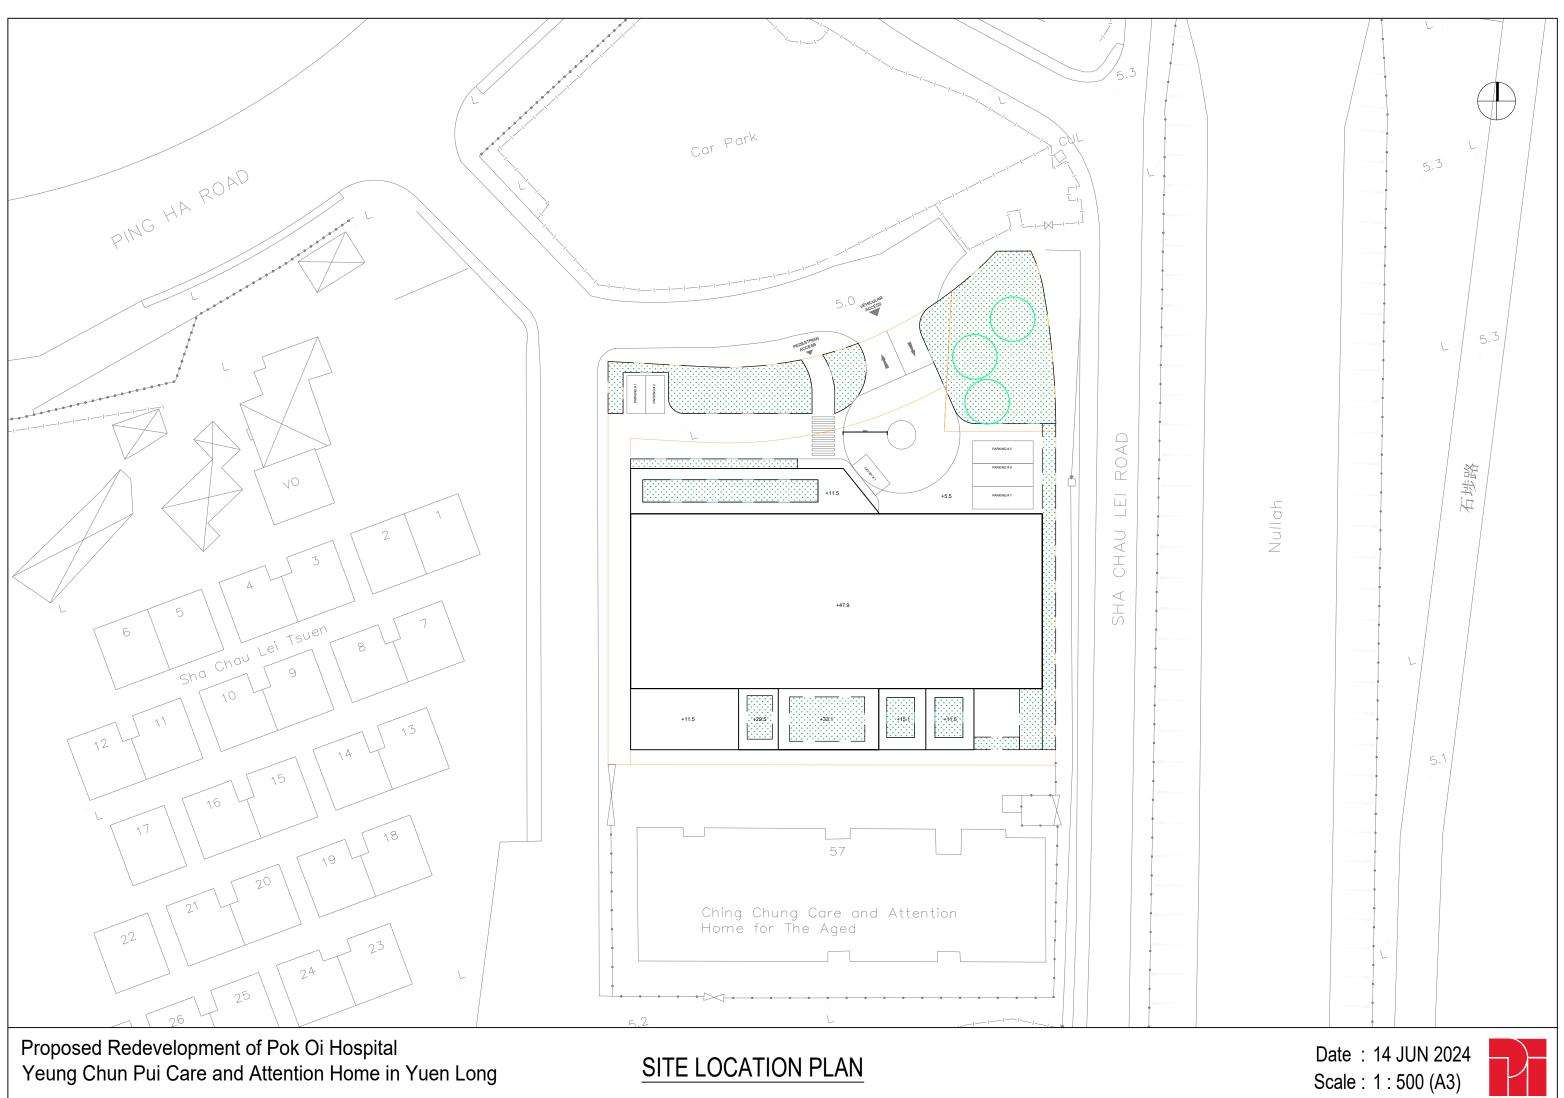

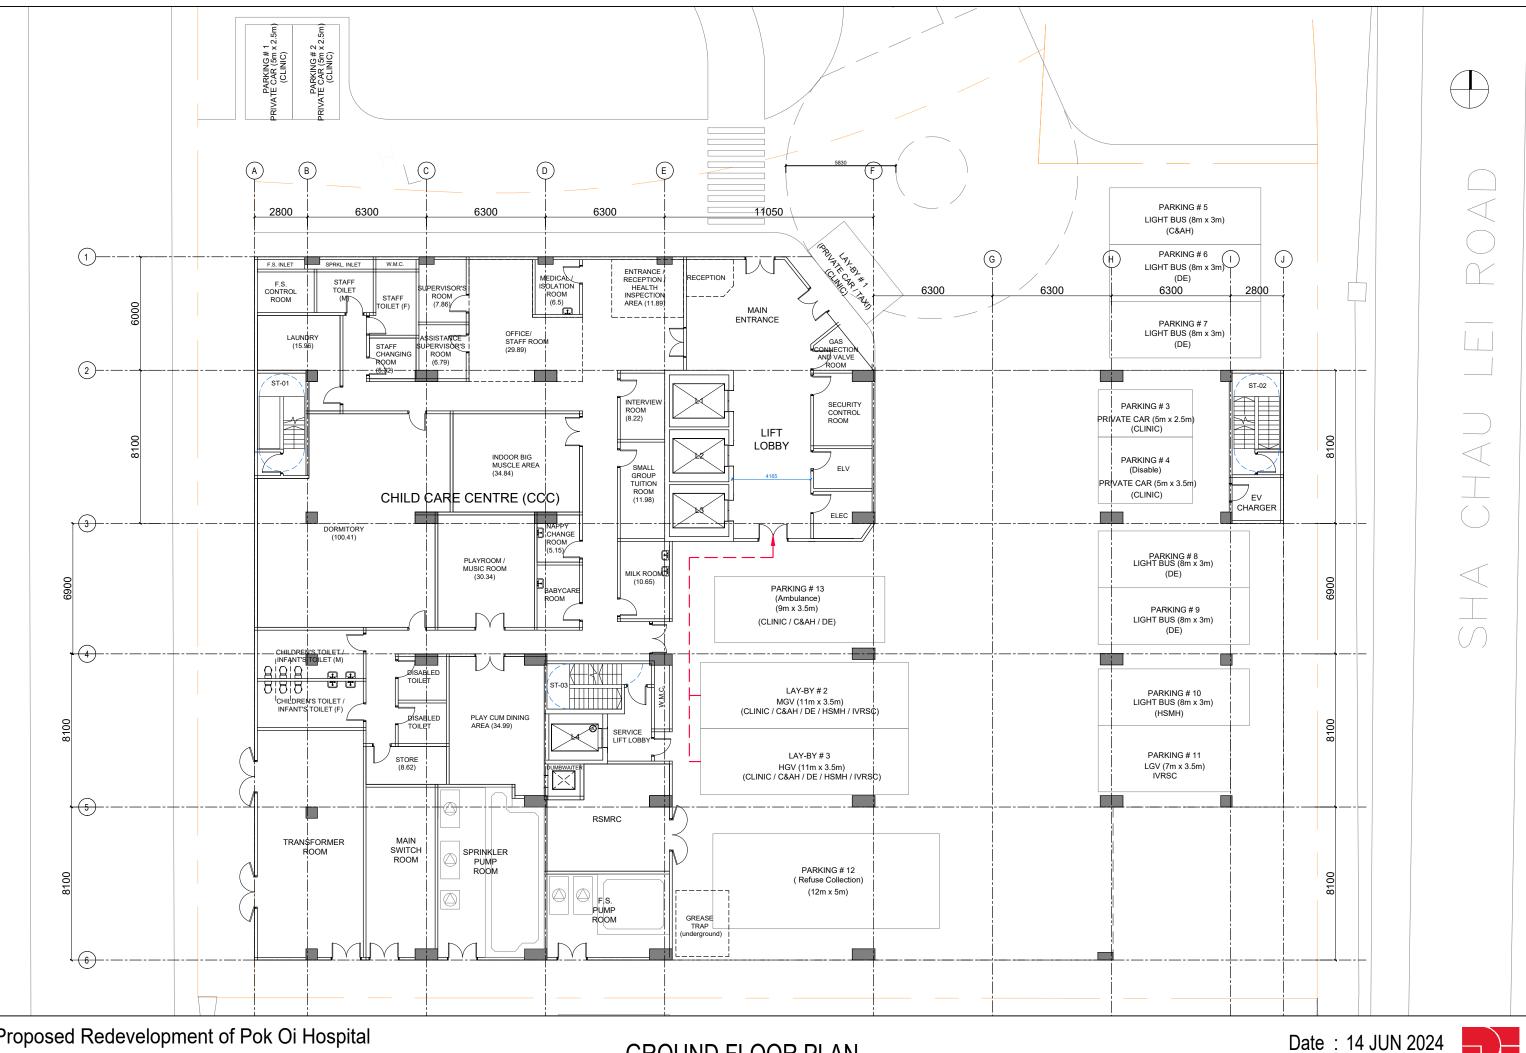


Proposed Redevelopment of Pok Oi Hospital Yeung Chun Pui Care and Attention Home in Yuen Long


# **GROUND FLOOR PLAN**


Scale : 1 : 200 (A3)



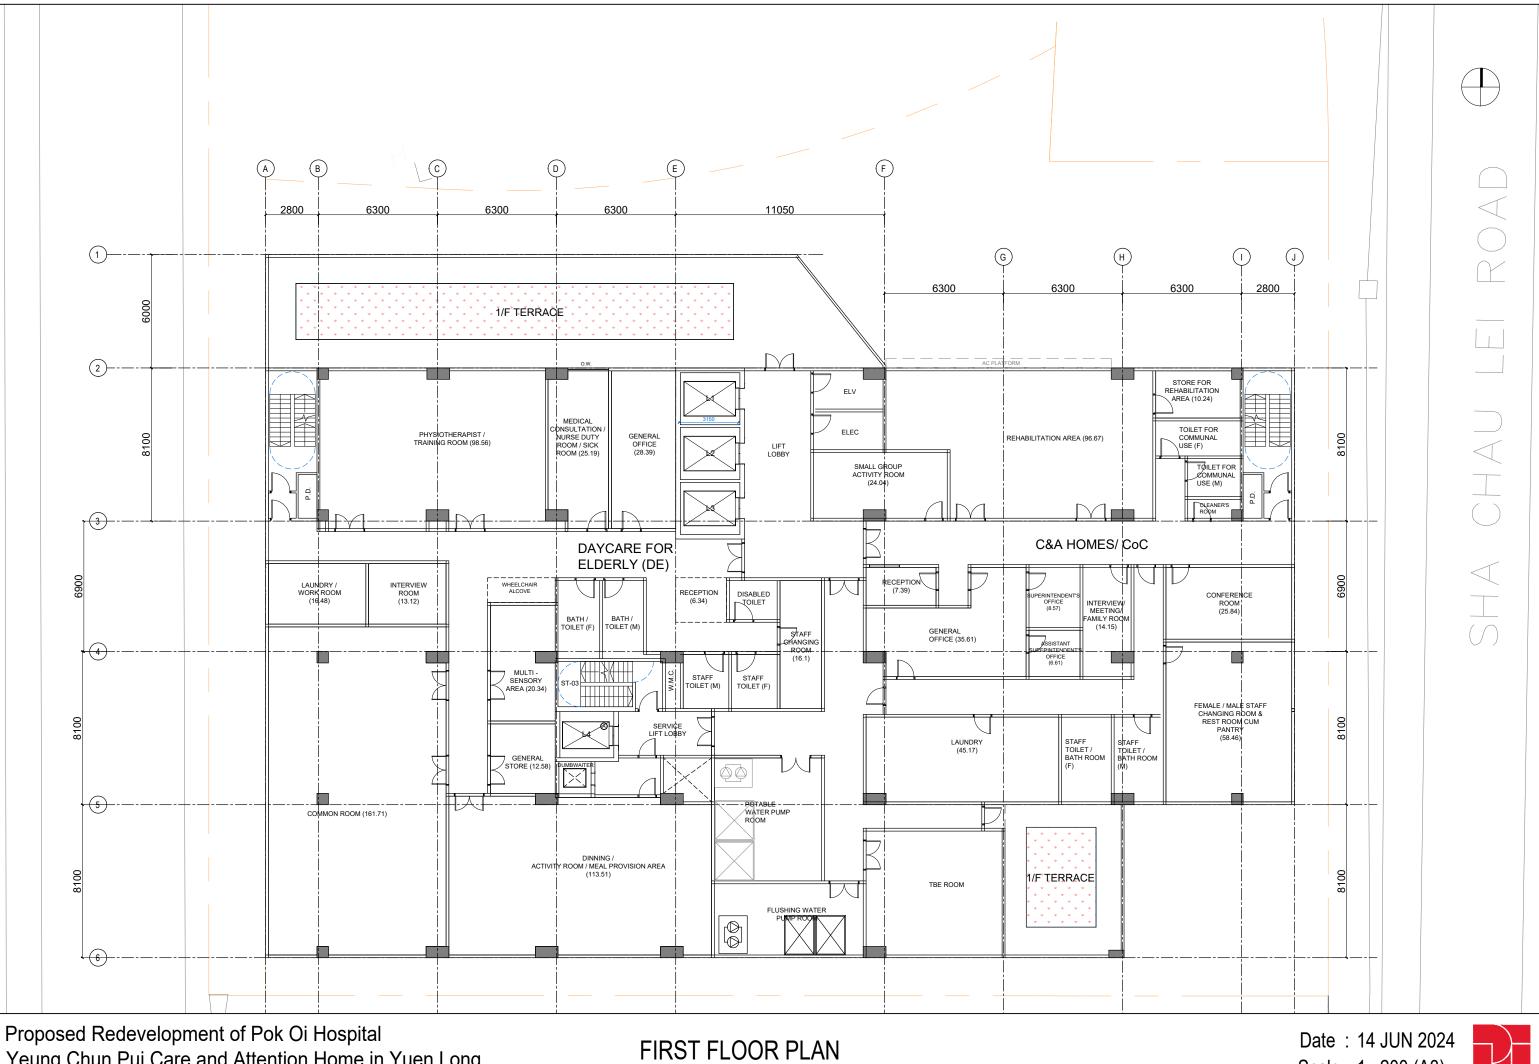



Scale: 1:200 (A3)

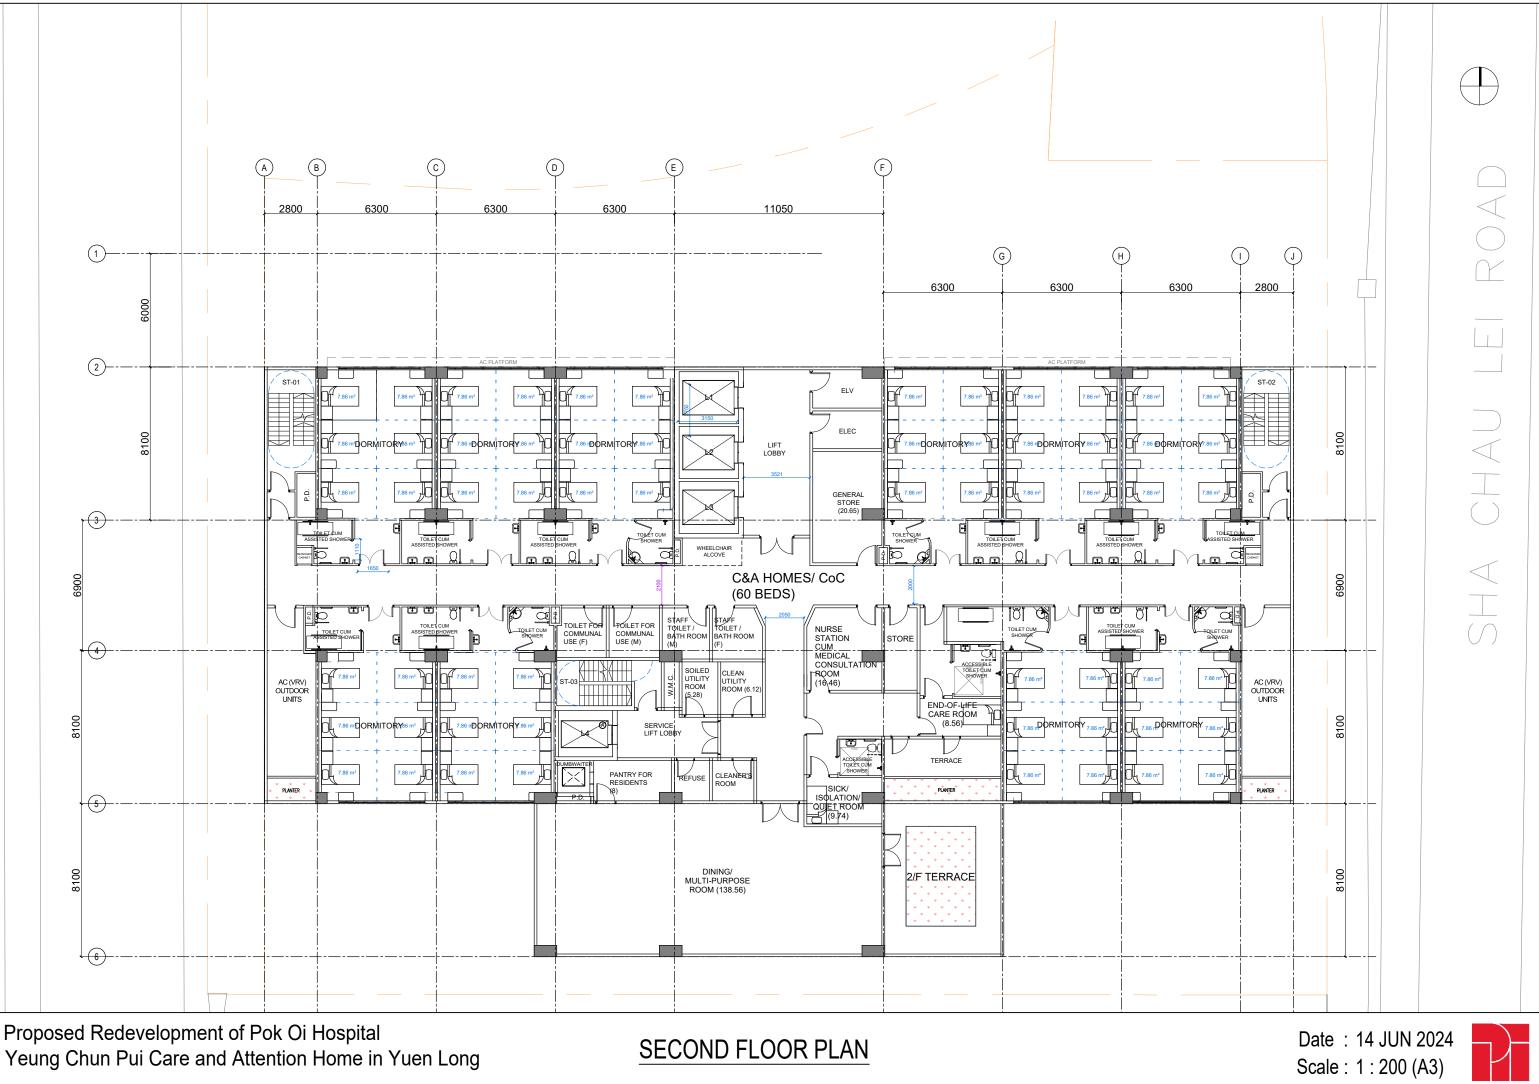


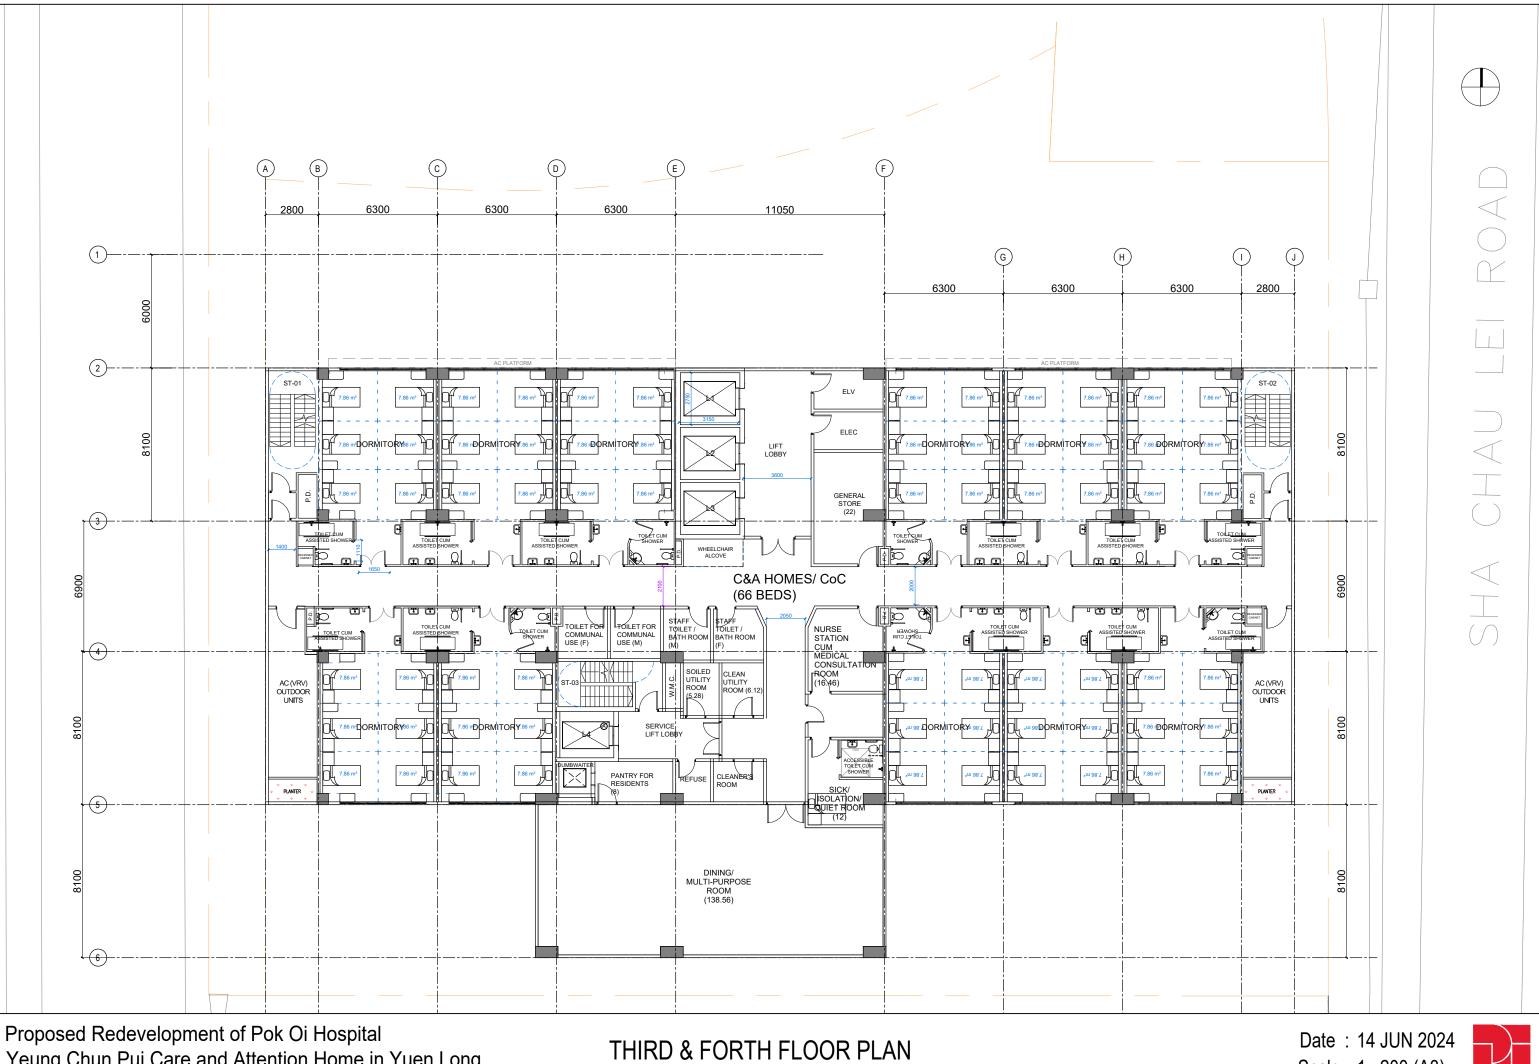


Scale: 1:200 (A3)

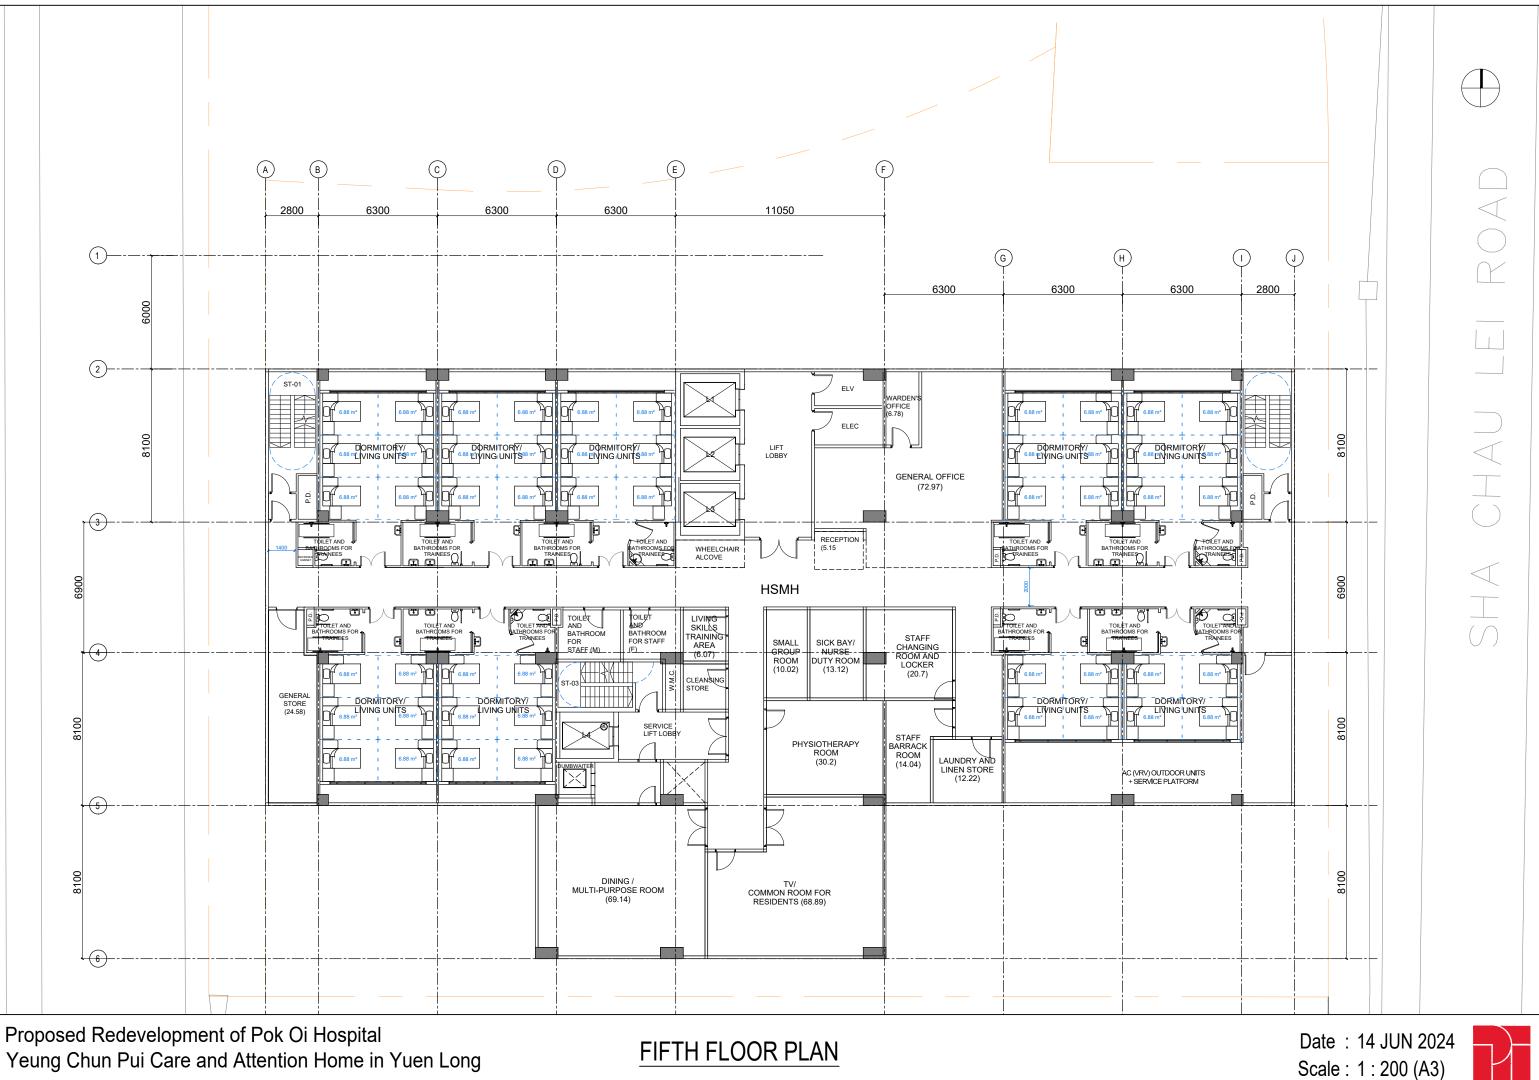


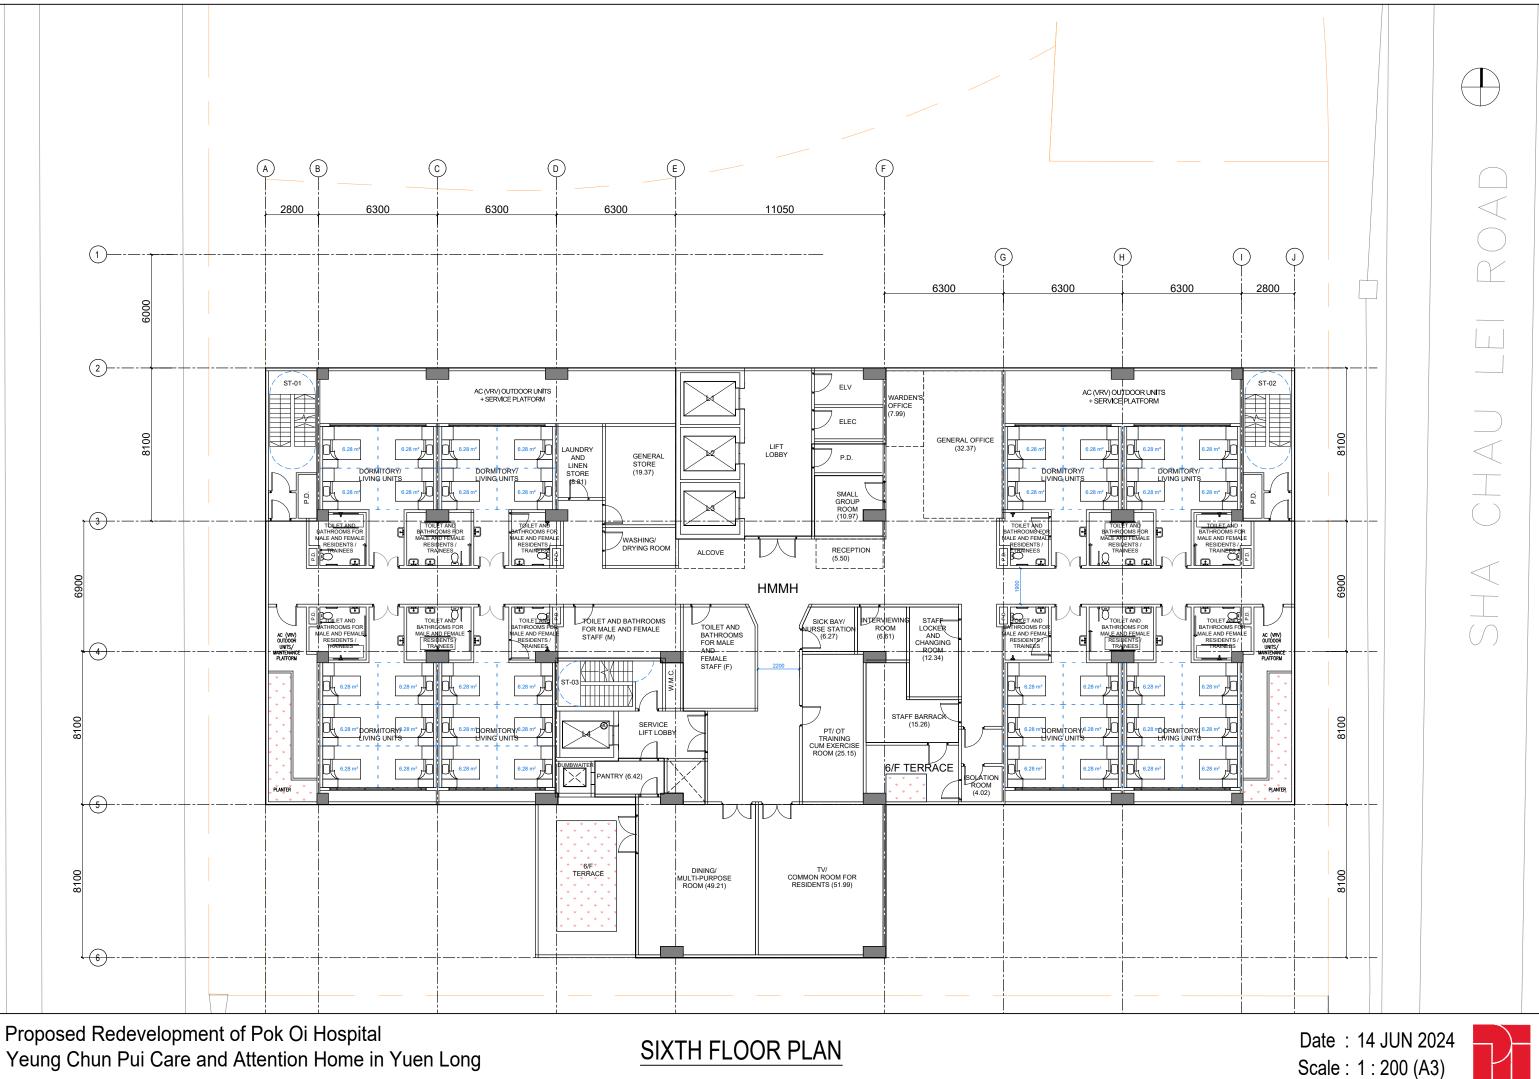


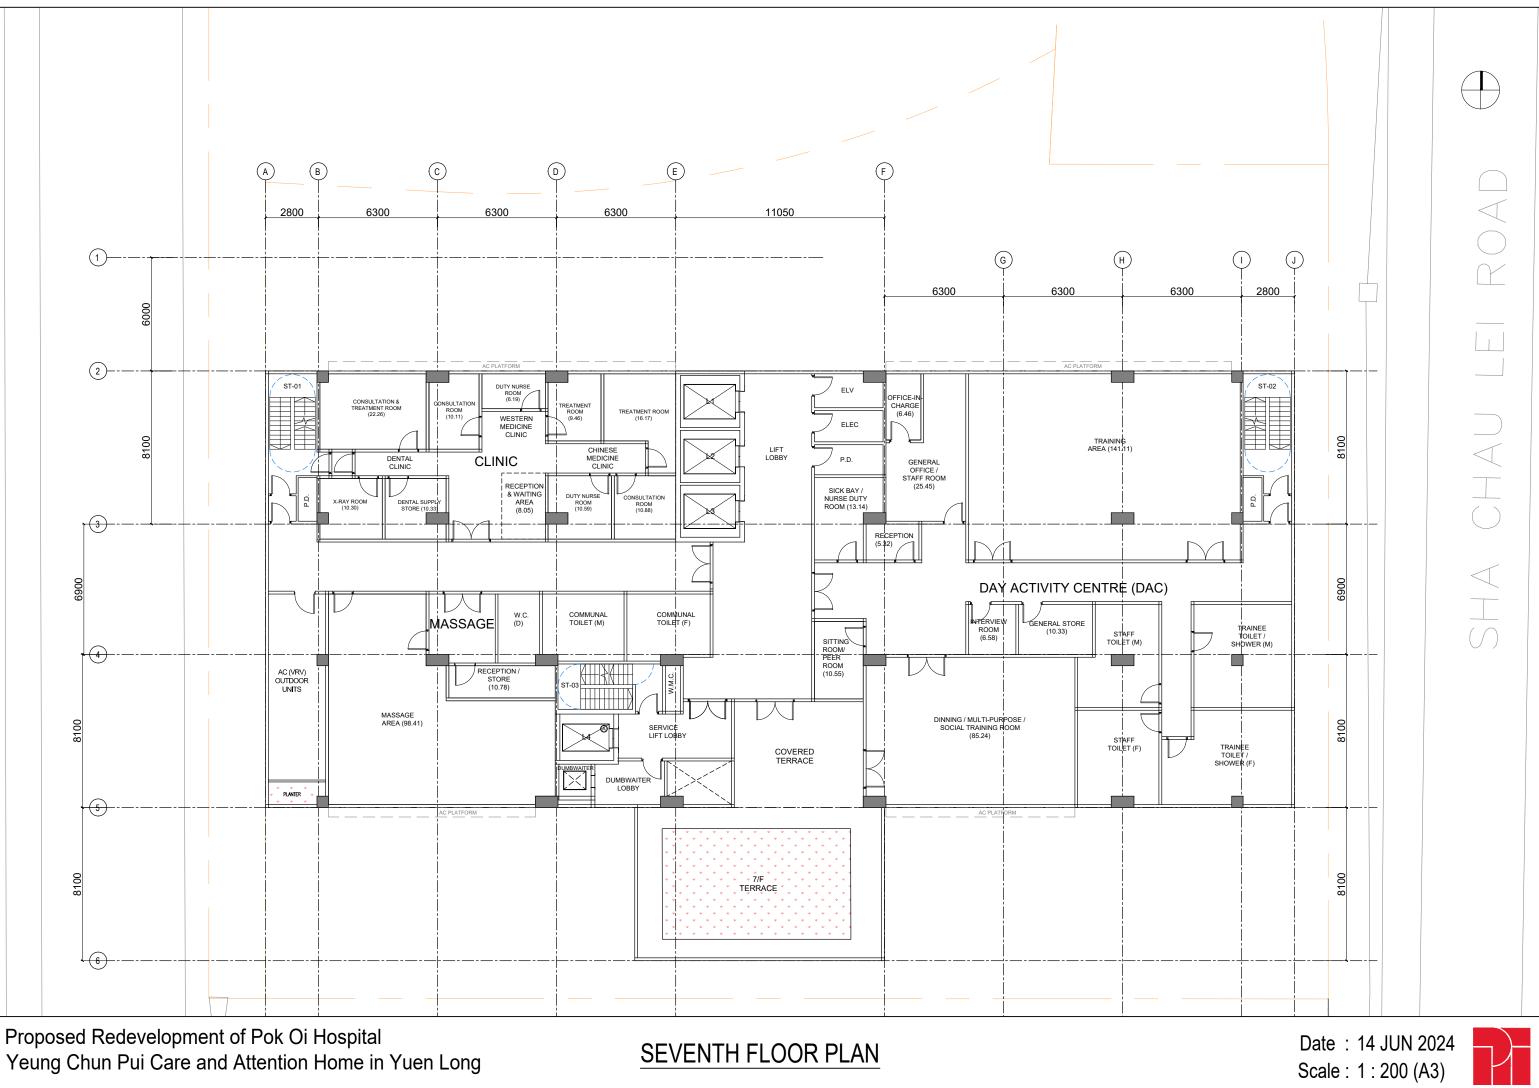


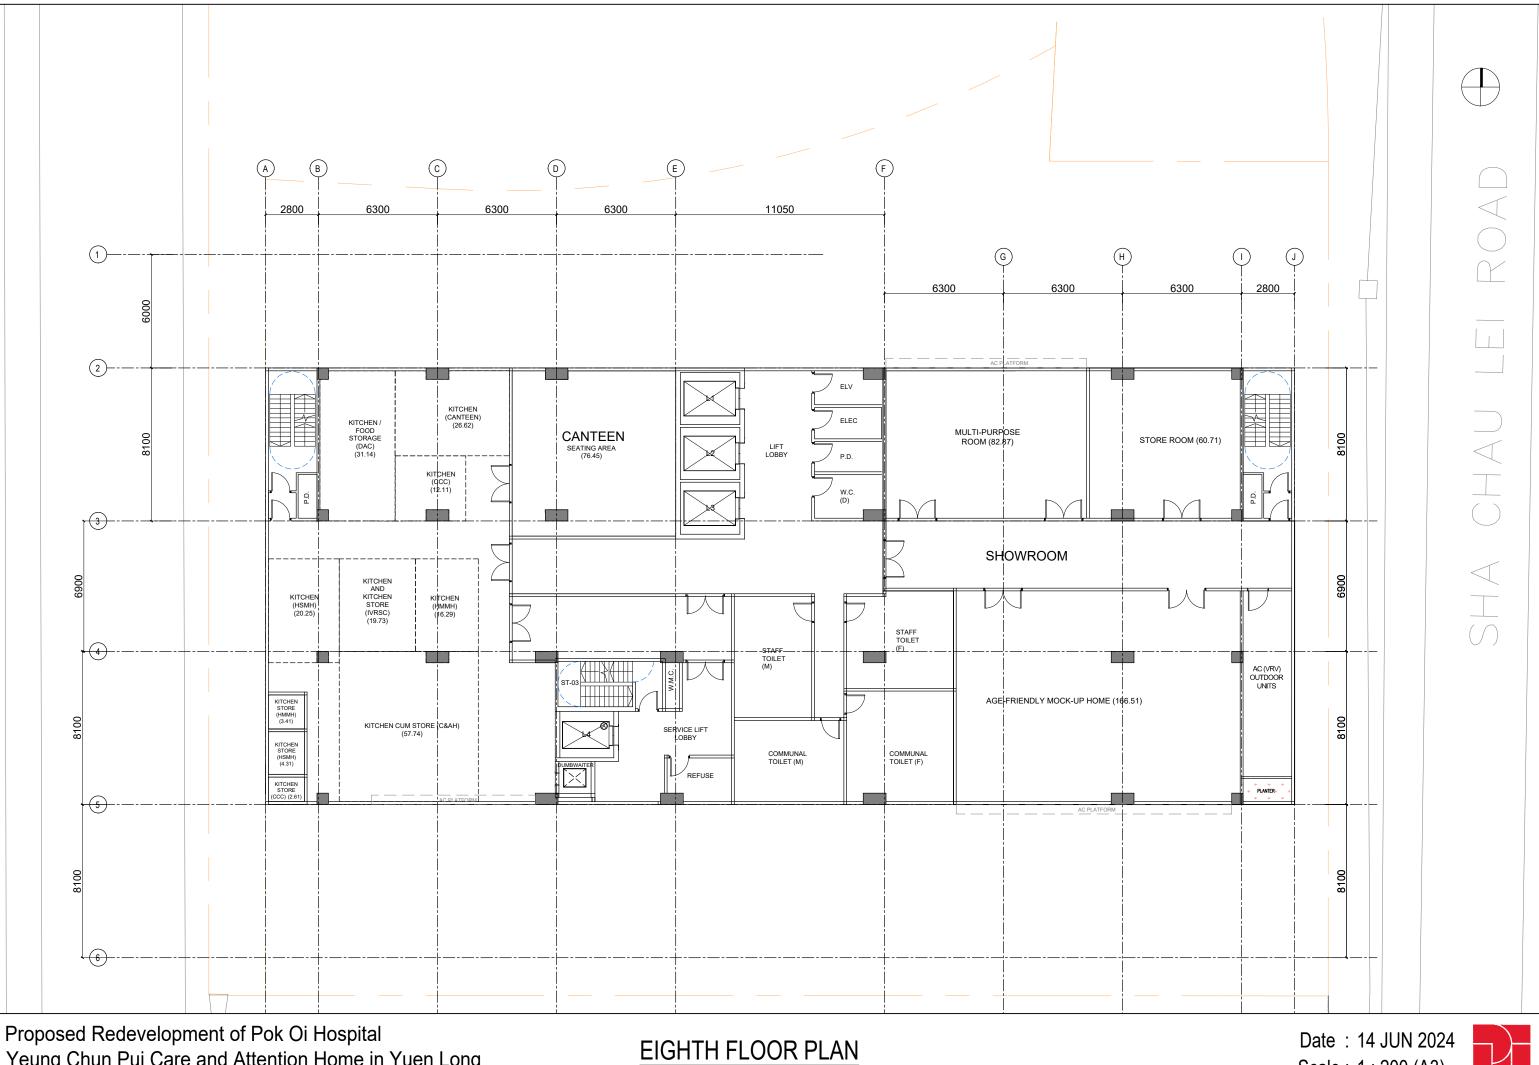

Scale : 1 : 200 (A3)

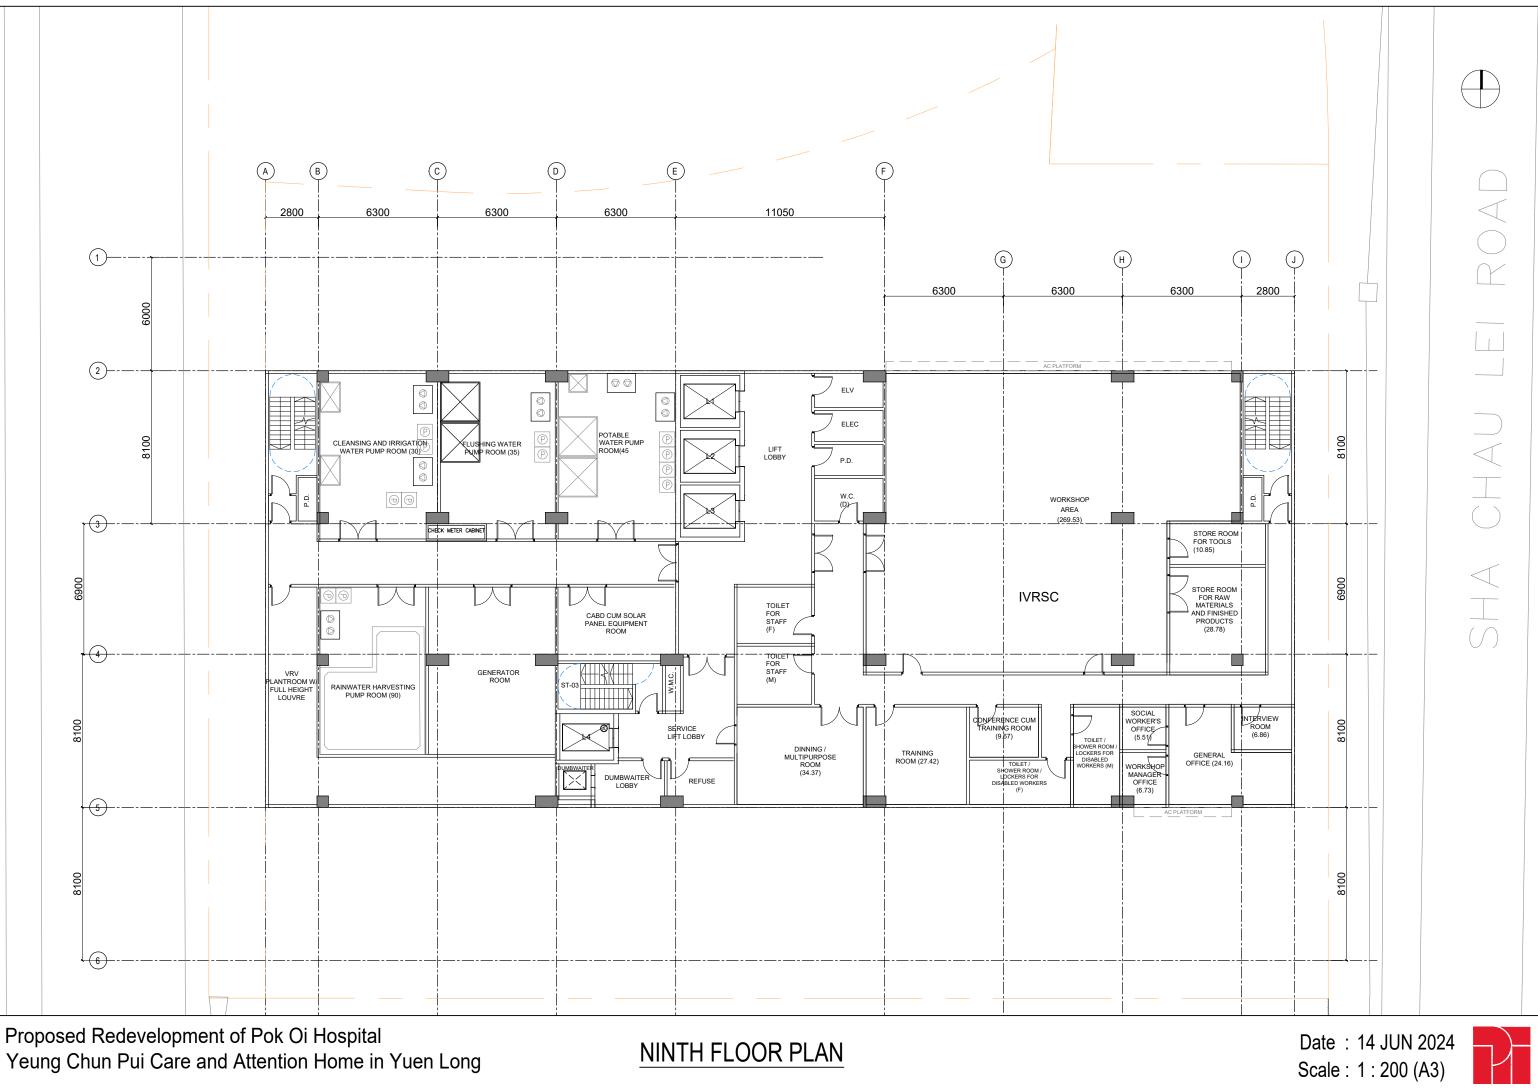

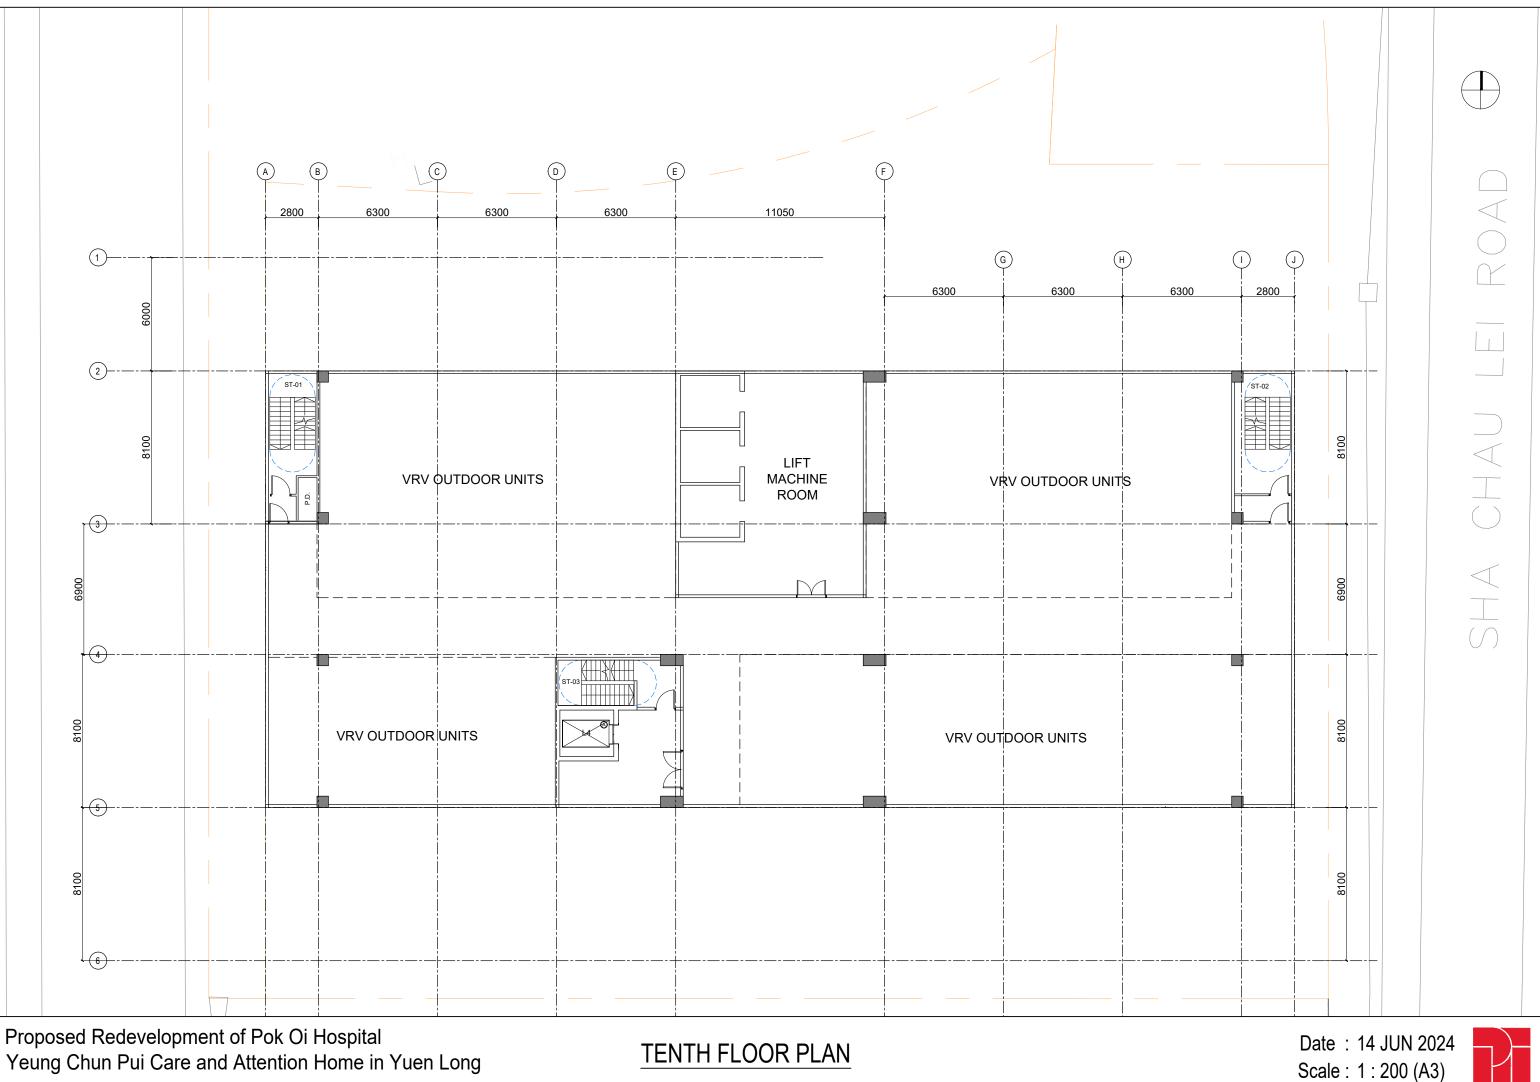

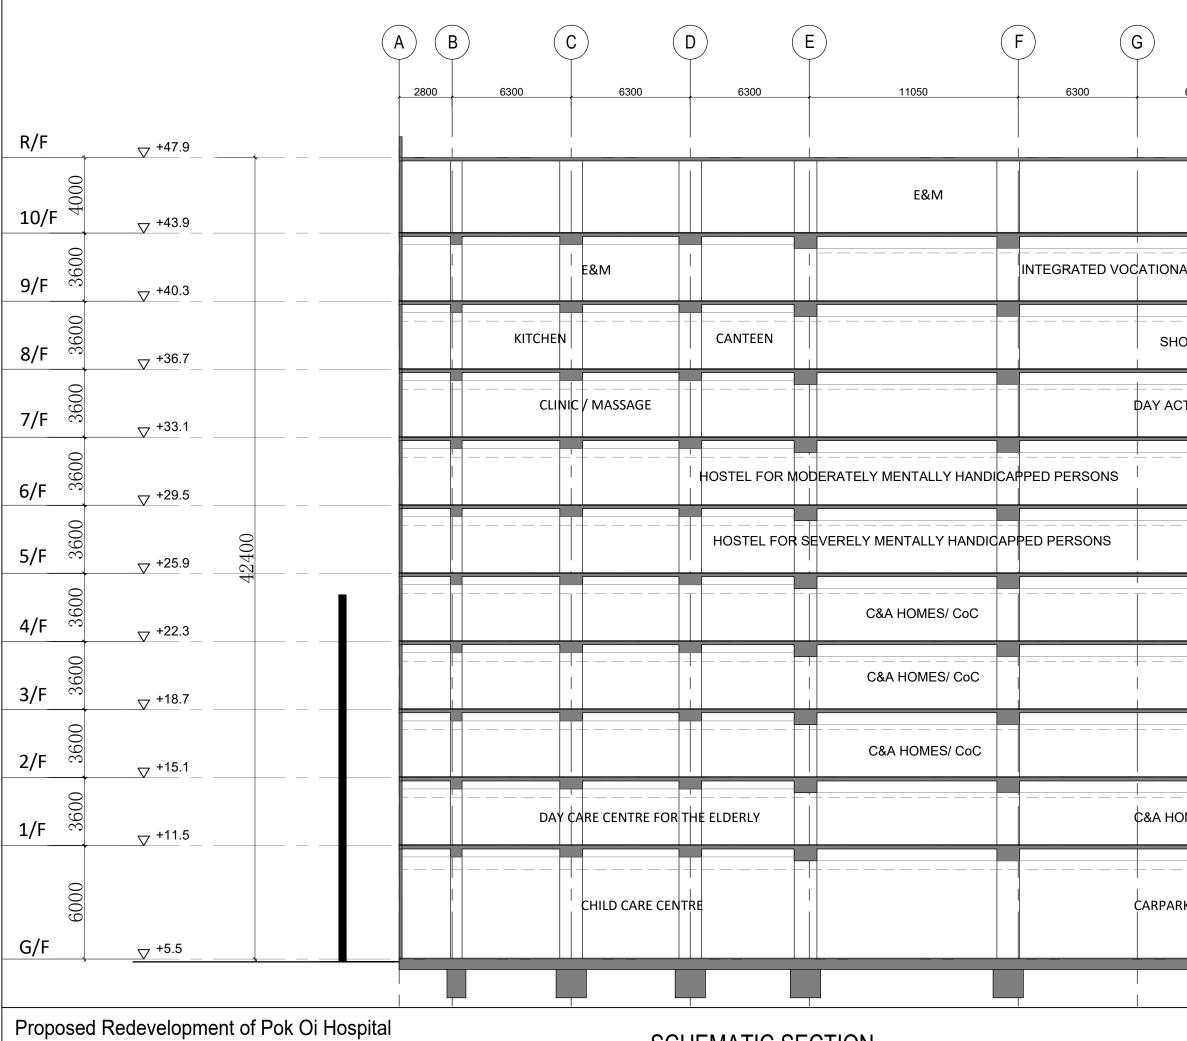

SCHEMATIC SECTION

| H          | H                 |       | J                       |
|------------|-------------------|-------|-------------------------|
| 6300       | 6300              | 2800  | -                       |
|            |                   | [     |                         |
|            |                   |       |                         |
| AL REHABIL | ITATION CENTRE    | 2500  |                         |
| OWROOM     |                   | 2500  |                         |
| TIVITY CEN | TRE               | 2500  |                         |
|            |                   | 2560  | <24m (PERMITTED SC 92%) |
|            |                   | 2200  |                         |
|            |                   | 2500  |                         |
|            |                   | 2200  |                         |
|            |                   | 22000 |                         |
| MES/ CoC   |                   | 2560  |                         |
| к          |                   | 4700  |                         |
|            |                   |       |                         |
|            | Date:1<br>Scale:1 |       |                         |

Appendix B1

Estimation of Sewage Discharge from the Site (Existing)

#### Table 1 Estimation of Sewage Flow from the Existing Development

|      | Generation from RCHE (3-storey)   |   |                           |   |
|------|---|---|---------------------------|---|
| i)   | Care and Attention Home (G/F-2/F)   |   |                           |   |
| a)   | Generation from staff   |   |                           |   |
| ,    | Total Floor Area  | 1707  | m <sup>2</sup>            |   |
|      | Worker Density (in 100m <sup>2</sup> ) <sup>[2]</sup>   | 3.3   | person/100 m <sup>2</sup> | Refer to worker density for "Community, Social & Personal Services" in Table 8 of CIFSUS.   |
|      | Total number of person  | 57  | persons                   |   |
|      | Unit Flow Factor <sup>[1]</sup>   | 0.28  | ,<br>m³/person/day        | Refer to the planning unit flow factor for "Commercial Employee" + "Commercial Activities: J11 Community, Social & Personal Services" in Table T-2 of GES                                       |
|      | Average Sewage Discharge  | 16.0  | m <sup>3</sup> /dav       |   |
|      |   |   |                           |   |
| b)   | Generation from residents + staff staying overnight (dormitory)   |   |                           |   |
|      | Total number of residents   | 143   | persons                   | Full capacity of subsidised places (https://www.elderlyinfo.swd.gov.hk/en/content/pok-oi-hospital-yeung-chun-pui-care-and-attention-home)   |
|      | Total number of person  | 143   | persons                   |   |
|      | Unit Flow Factor  | 0.19  | m³/person/day             | Referred to the planning unit flow for Domestic (housing type specific) - Institutional and special class in Table T-1 of GESF.   |
|      | Average Sewage Discharge  | 27.2  | m³/day                    |   |
|      |   |   |                           |   |
| vii) | Kitchen(G/F)  |   |                           |   |
| ,    |   | 61.5  | m2                        | Total Floor area for kitchen  |
|      | Total Floor Area  |   |                           |   |
|      | Total Floor Area<br>Worker Density per GFA (in 100m2)   | 5.1   | person/100m2              | Referred to the worker density of Restaurants (All Types) in Table 8 of CIFSUS  |
|      |   |   | person/100m2<br>persons   | Referred to the worker density of Restaurants (All Types) in Table 8 of CIFSUS  |
|      | Worker Density per GFA (in 100m2)   |   |                           | Referred to the worker density of Restaurants (All Types) in Table 8 of CIFSUS<br>Referred to the planning unit flow for Commercial Employee + Restaurants & Hotels - J10 in Table T-2 of GESF. |
|      | Worker Density per GFA (in 100m2)<br>Total Number of Person   | 5.1<br>4                                      | persons                   |   |
|      | Worker Density per GFA (in 100m2)<br>Total Number of Person<br>Unit Flow Factor   | 5.1<br>4<br>1.58                              | persons<br>m3/person/day  |   |
|      | Worker Density per GFA (in 100m2)<br>Total Number of Person<br>Unit Flow Factor<br>Average Sewage Discharge   | 5.1<br>4<br>1.58                              | persons<br>m3/person/day  |   |
|      | Worker Density per GFA (in 100m2)<br>Total Number of Person<br>Unit Flow Factor<br>Average Sewage Discharge   | 5.1<br>4<br>1.58<br>6.3                       | m3/person/day<br>m3/day   |   |
|      | Worker Density per GFA (in 100m2)<br>Total Number of Person<br>Unit Flow Factor<br>Average Sewage Discharge<br><u>Total</u><br>Total estimated daily flow                     | 5.1<br>4<br>1.58<br>6.3<br><b>49.5</b>        | persons<br>m3/person/day  |   |
|      | Worker Density per GFA (in 100m2)<br>Total Number of Person<br>Unit Flow Factor<br>Average Sewage Discharge<br>Total<br>Total estimated daily flow<br>Contributing Population | 5.1<br>4<br>1.58<br>6.3<br><b>49.5</b><br>183 | m3/person/day<br>m3/day   | Referred to the planning unit flow for Commercial Employee + Restaurants & Hotels - J10 in Table T-2 of GESF.   |
|      | Worker Density per GFA (in 100m2)<br>Total Number of Person<br>Unit Flow Factor<br>Average Sewage Discharge<br><u>Total</u><br>Total estimated daily flow                     | 5.1<br>4<br>1.58<br>6.3<br><b>49.5</b>        | m3/person/day<br>m3/day   |   |

Notes:

[1] The worker density is made reference to CIFSUS - "Commercial and Industrial Floor Space Utilization Survey " published by Planning Department (PlanD).

[2] The unit flow factor is made reference to "Guidelines for Estimating Sewage Flows for Sewage Infrastructure Planning (Version 1.0)", published by EPD.

Appendix B2

Estimation of Sewage Discharge from the Site (Proposed)

#### Table 2 Estimation of Sewage Flow from the Proposed Redevelopment

|      | Generation from Proposed Redevelopment (11-storey)       |      |                                 |  |
|------|--|------|---------------------------------|--|
| i)   | Child Care Centre (G/F)                                  |      |                                 |  |
| a)   | Generation from staff                                    |      |                                 |  |
| .,   | Total Floor Area   | 324  | m <sup>2</sup>                  |  |
|      | Worker Density (in 100m <sup>2</sup> ) [2]               | 3.3  | person/100 m <sup>2</sup>       | Refer to worker density for "Community, Social & Personal Services" in Table 8 of CIFSUS.  |
|      | Total number of person                                   | 11   | persons                         |  |
|      | Unit Flow Factor <sup>[1]</sup>                          | 0.28 | ,<br>m <sup>3</sup> /person/day | Refer to the planning unit flow factor for "Commercial Employee" + "Commercial Activities: J11 Community, Social & Personal Services" in Table T-2 of GESF.            |
|      | Average Sewage Discharge                                 | 3.0  | m <sup>3</sup> /day             |  |
|      |  |      | iii /day                        |  |
| ii)  | Elderly Day Care (1/F)                                   |      |                                 |  |
| a)   | Generation from Staff                                    |      |                                 |  |
|      | Total Floor Area   | 510  | m <sup>2</sup>                  |  |
|      | Worker Density (in 100m <sup>2</sup> ) [2]               | 3.3  | person/100 m <sup>2</sup>       | Refer to worker density for "Community, Social & Personal Services" in Table 8 of CIFSUS.  |
|      | Total number of person                                   | 17   | persons                         |  |
|      | Unit Flow Factor <sup>[1]</sup>                          | 0.28 | m³/person/day                   | Refer to the planning unit flow factor for "Commercial Employee" + "Commercial Activities: J11 Community, Social & Personal Services" in Table T-2 of GESF.            |
|      | Average Sewage Discharge                                 | 4.7  | m³/day                          |  |
| b)   | Generation from Residents + staff staying overnight      |      |                                 |  |
|      | Total number of residents                                |      | persons                         | Full capacity of 60-place child care centre  |
|      | Total number of overnight staff                          | 0    | persons                         | Refer to Cap. 243A Child Care Services Regulations, Staffing of child care workers: 1:12 (8pm-8am)   |
|      | Total number of person                                   | 0    | persons                         |  |
|      | Unit Flow Factor   | 0.19 | m <sup>3</sup> /person/day      | Referred to the planning unit flow for Domestic (housing type specific) - Institutional and special class in Table T-1 of GESF.  |
|      | Average Sewage Discharge                                 | 0.0  | m³/day                          |  |
| iii) | Care & Attention Home (1/F-4/F)                          |      |                                 |  |
| a)   | Generation from staff                                    |      |                                 |  |
|      | Total Floor Area   | 2557 | m²                              |  |
|      | Worker Density (in 100m <sup>2</sup> ) [2]               | 3.3  | person/100 m <sup>2</sup>       | Refer to worker density for "Community, Social & Personal Services" in Table 8 of CIFSUS.  |
|      | Total number of person                                   | 85   | persons                         |  |
|      | Unit Flow Factor <sup>[1]</sup>                          | 0.28 | m³/person/day                   | Refer to the planning unit flow factor for "Commercial Employee" + "Commercial Activities: J11 Community, Social & Personal Services" in Table T-2 of GESF.            |
|      | Average Sewage Discharge                                 | 23.8 | m³/day                          |  |
| b)   | Generation from Residents                                |      |                                 |  |
| -,   | Total number of residents                                | 192  | persons                         | full capacity of 192-place residential care home for elderly   |
|      | Total number of overnight staff                          | 0    | persons                         | Refer to Cap. 459A Residential Care Homes (Elderly Persons) Regulation, 1 care worker for every 30 residents or part thereof, between 10 p.m. and 7 a.m.               |
|      | Total number of person                                   | 192  | persons                         |  |
|      | Unit Flow Factor   | 0.19 | m <sup>3</sup> /person/day      | Referred to the planning unit flow for Domestic (housing type specific) - Institutional and special class in Table T-1 of GESF.  |
|      | Average Sewage Discharge                                 | 36.5 | m³/day                          |  |
| iv)  | Hostel for Severely Mentally Handicapped Persons (5/F)   |      |                                 |  |
| a)   | Generation from staff                                    |      |                                 |  |
|      | Total Floor Area   | 682  | m <sup>2</sup>                  |  |
|      | Worker Density (in 100m <sup>2</sup> ) [2]               | 3.3  | person/100 m <sup>2</sup>       |  |
|      | Total number of person                                   | 33   | persons                         | Refer to SWD staffing establishment for HSMH, around 0.66 workers/resident.  |
|      | Unit Flow Factor <sup>[1]</sup>                          | 0.28 | m <sup>3</sup> /person/day      | Refer to the planning unit flow factor for "Commercial Employee" + "Commercial Activities: J11 Community, Social & Personal Services" in Table T-2 of GESF.            |
|      | Average Sewage Discharge                                 | 9.2  | m³/day                          |  |
| b)   | Generation from Residents                                |      |                                 |  |
| ~,   | Total number of residents                                | 50   | persons                         | full capacity of 50 place for HSMH   |
|      | Total number of overnight staff                          | 0    | persons                         | Refer to CAP613A Residential Care Homes (Persons with Disabilities) Regulation (High Care Level Home), 1 care worker for every 40 residents, between 10 p.m. and 7 a.m |
|      | Total number of person                                   | 50   | persons                         |  |
|      | Unit Flow Factor   | 0.19 | m <sup>3</sup> /person/day      | Referred to the planning unit flow for Domestic (housing type specific) - Institutional and special class in Table T-1 of GESF.  |
|      | Average Sewage Discharge                                 | 9.5  | m³/day                          |  |
| V)   | Hostel for Moderately Mentally Handicapped Persons (6/F) |      |                                 |  |
| a)   | Generation from staff                                    |      |                                 |  |
| .,   | Total Floor Area   | 537  | m <sup>2</sup>                  |  |
|      | Worker Density (in 100m <sup>2</sup> ) [2]               | 3.3  | person/100 m <sup>2</sup>       |  |
|      | Total number of person                                   | 16   | persons                         | Refer to SWD staffing establishment for HMMH, around 0.38 workers/resident.  |
|      | Unit Flow Factor <sup>[1]</sup>                          | 0.28 | m <sup>3</sup> /person/day      | Refer to the planning unit flow factor for "Commercial Employee" + "Commercial Activities: J11 Community, Social & Personal Services" in Table T-2 of GESF.            |
|      | Average Sewage Discharge                                 | 4.5  | m <sup>3</sup> /day             |  |
|      |  |      |                                 |  |

| b)          |  |   |  |  |
|-------------|--|---|--|--|
|             | Generation from Residents  |   |  |  |
|             | Total number of residents  | 40  | persons  | full capacity of 40 place HMMH   |
|             | Total number of overnight staff  | 0   | persons  | Refer to CAP613A Residential Care Homes (Persons with Disabilities) Regulation (High Care Level Home),1 care worker for every 40 residents, between 10 p.m. and 7 a.m  |
|             | Total number of person   | 40  | persons  |  |
|             | Unit Flow Factor   | 0.19  | m <sup>3</sup> /person/day   | Referred to the planning unit flow for Domestic (housing type specific) - Institutional and special class in Table T-1 of GESF.  |
|             | Average Sewage Discharge   | 7.6   | m <sup>3</sup> /day  |  |
|             |  |   | ,  |  |
| vi)         | Day Acitvity Centre, Clinic, Massage, Showroom (7/F&8/F)   |   |  |  |
| a)          | Generation from Staff  |   |  |  |
|             | Total Floor Area   | 1168  | m <sup>2</sup>   |  |
|             | Worker Density (in 100m <sup>2</sup> ) [2]   | 3.3   | person/100 m <sup>2</sup>  | Refer to worker density for "Community, Social & Personal Services" in Table 8 of CIFSUS.  |
|             | Total number of person   | 39  | persons  |  |
|             | Unit Flow Factor <sup>[1]</sup>  | 0.28  | m <sup>3</sup> /person/day   | Refer to the planning unit flow factor for "Commercial Employee" + "Commercial Activities: J11 Community, Social & Personal Services" in Table T-2 of GESF.  |
|             | Average Sewage Discharge   | 10.8  | m³/day   |  |
|             | 5 5 5  |   | , day  |  |
| vii)        | Kitchen(8/F)   |   |  |  |
|             | Total Floor Area   | 200   | m2   | Total Floor area for kitchen   |
|             | Worker Density per GFA (in 100m2)  | 5.1   | person/100m2   | Referred to the worker density of Restaurants (All Types) in Table 8 of CIFSUS   |
|             | Total Number of Person   | 11  | persons  |  |
|             | Unit Flow Factor   | 1.58  | m3/person/day  | Referred to the planning unit flow for Commercial Employee + Restaurants & Hotels - J10 in Table T-2 of GESF.  |
|             | Average Sewage Discharge   | 17.4  | m3/day   |  |
|             | Canteen(8/F)   |   |  |  |
|             | Total Floor Area   | 77  | m2   | Total Floor area for kitchen   |
|             | Worker Density per GFA (in 100m2)  | 5.1   | person/100m2   | Referred to the worker density of Restaurants (All Types) in Table 8 of CIFSUS   |
|             | Total Number of Person   | 4   | persons  |  |
|             | Unit Flow Factor   | 1.58  | m3/person/day  | Referred to the planning unit flow for Commercial Employee + Restaurants & Hotels - J10 in Table T-2 of GESF.  |
|             | Average Sewage Discharge   | 6.3   | m3/day   |  |
|             |  |   |  |  |
|             |  |   |  |  |
|             | Integrated Vocational Rehabilitation Services Centre (9/F)   |   |  |  |
| viii)<br>a) | Generation from staff  |   |  |  |
|             |  | 416   | m <sup>2</sup>   |  |
|             | Generation from staff  | 416<br>3.3  | m <sup>2</sup><br>person/100 m <sup>2</sup>  | Refer to worker density for "Community, Social & Personal Services" in Table 8 of CIFSUS.  |
|             | Generation from staff<br>Total Floor Area  |   |  | Refer to worker density for "Community, Social & Personal Services" in Table 8 of CIFSUS.  |
|             | Generation from staff<br>Total Floor Area<br>Worker Density (in 100m <sup>2</sup> ) <sup>[2]</sup><br>Total number of person   | 3.3   | person/100 m <sup>2</sup>  | Refer to worker density for "Community, Social & Personal Services" in Table 8 of CIFSUS.<br>Refer to the planning unit flow factor for "Commercial Employee" + "Commercial Activities: J11 Community, Social & Personal Services" in Table T-2 of GESF.   |
| viii)<br>a) | Generation from staff<br>Total Floor Area<br>Worker Density (in 100m <sup>2</sup> ) <sup>[2]</sup>   | 3.3<br>14   | person/100 m <sup>2</sup><br>persons   |  |
|             | Generation from staff<br>Total Floor Area<br>Worker: Density (in 100m²) <sup>[2]</sup><br>Total number of person<br>Unit Flow Factor <sup>[1]</sup><br>Average Sewage Discharge  | 3.3<br>14<br>0.28   | person/100 m <sup>2</sup><br>persons<br>m <sup>3</sup> /person/day   |  |
|             | Generation from staff<br>Total Floor Area<br>Worker Density (in 100m²) <sup>[2]</sup><br>Total number of person<br>Unit Flow Factor <sup>[1]</sup><br>Average Sewage Discharge<br><u>Total</u>   | 3.3<br>14<br>0.28<br>3.9  | person/100 m <sup>2</sup><br>persons<br>m <sup>3</sup> /person/day<br>m <sup>3</sup> /day  |  |
|             | Generation from staff         Total Floor Area         Worker Density (in 100m²) <sup>[2]</sup> Total number of person         Unit Flow Factor <sup>[1]</sup> Average Sewage Discharge         Total         Total estimated daily flow   | 3.3<br>14<br>0.28<br>3.9<br>137.2   | person/100 m <sup>2</sup><br>persons<br>m <sup>3</sup> /person/day   |  |
|             | Generation from staff<br>Total Floor Area<br>Worker Density (in 100m²) <sup>[2]</sup><br>Total number of person<br>Unit Flow Factor <sup>[1]</sup><br>Average Sewage Discharge<br>Total<br>Total estimated daily flow<br>Contributing Population   | 3.3<br>14<br>0.28<br>3.9<br>137.2<br>508  | person/100 m <sup>2</sup><br>persons<br>m <sup>3</sup> /person/day<br>m <sup>3</sup> /day  | Refer to the planning unit flow factor for "Commercial Employee" + "Commercial Activities: J11 Community, Social & Personal Services" in Table T-2 of GESF.  |
|             | Generation from staff<br>Total Floor Area<br>Worker Density (in 100m <sup>2</sup> ) <sup>[2]</sup><br>Total number of person<br>Unit Flow Factor <sup>[1]</sup><br>Average Sewage Discharge<br><u>Total</u><br>Total estimated dally flow<br>Contributing Population<br>Catchment Inflow Factor <sup>[1]</sup>   | 3.3<br>14<br>0.28<br>3.9<br><b>137.2</b><br>508<br>1.00   | person/100 m <sup>2</sup><br>persons<br>m <sup>3</sup> /person/day<br>m <sup>3</sup> /day  | Refer to the planning unit flow factor for "Commercial Employee" + "Commercial Activities: J11 Community, Social & Personal Services" in Table T-2 of GESF.  |
|             | Generation from staff<br>Total Floor Area<br>Worker Density (in 100m²) <sup>[2]</sup><br>Total number of person<br>Unit Flow Factor <sup>[1]</sup><br>Average Sewage Discharge<br>Total<br>Total estimated daily flow<br>Contributing Population   | 3.3<br>14<br>0.28<br>3.9<br>137.2<br>508<br>1.00<br>6.00  | person/100 m <sup>2</sup><br>persons<br>m <sup>3</sup> /person/day<br>m <sup>3</sup> /day  | Refer to the planning unit flow factor for "Commercial Employee" + "Commercial Activities: J11 Community, Social & Personal Services" in Table T-2 of GESF.  |
|             | Generation from staff<br>Total Floor Area<br>Worker Density (in 100m <sup>2</sup> ) <sup>[2]</sup><br>Total number of person<br>Unit Flow Factor <sup>[1]</sup><br>Average Sewage Discharge<br><u>Total</u><br>Total estimated dally flow<br>Contributing Population<br>Catchment Inflow Factor <sup>[1]</sup>   | 3.3<br>14<br>0.28<br>3.9<br><b>137.2</b><br>508<br>1.00   | person/100 m <sup>2</sup><br>persons<br>m <sup>3</sup> /person/day<br>m <sup>3</sup> /day  | Refer to the planning unit flow factor for "Commercial Employee" + "Commercial Activities: J11 Community, Social & Personal Services" in Table T-2 of GESF.  |
|             | Generation from staff<br>Total Floor Area<br>Worker Density (in 100m²) <sup>[2]</sup><br>Total number of person<br>Unit Flow Factor <sup>[1]</sup><br>Average Sewage Discharge<br>Total<br>Total estimated daily flow<br>Contributing Population<br>Catchment Inflow Factor <sup>[1]</sup><br>Peaking Factor   | 3.3<br>14<br>0.28<br>3.9<br>137.2<br>508<br>1.00<br>6.00  | person/100 m <sup>2</sup><br>persons<br>m <sup>3</sup> /person/day<br>m <sup>3</sup> /day<br><b>m</b> <sup>3</sup> /day                                      | Refer to the planning unit flow factor for "Commercial Employee" + "Commercial Activities: J11 Community, Social & Personal Services" in Table T-2 of GESF.  |
|             | Generation from staff<br>Total Floor Area<br>Worker Density (in 100m²) <sup>[2]</sup><br>Total number of person<br>Unit Flow Factor <sup>[1]</sup><br>Average Sewage Discharge<br>Total<br>Total estimated daily flow<br>Contributing Population<br>Catchment Inflow Factor <sup>[1]</sup><br>Peaking Factor   | 3.3<br>14<br>0.28<br>3.9<br>137.2<br>508<br>1.00<br>6.00  | person/100 m <sup>2</sup><br>persons<br>m <sup>3</sup> /person/day<br>m <sup>3</sup> /day<br><b>m</b> <sup>3</sup> /day                                      | Refer to the planning unit flow factor for "Commercial Employee" + "Commercial Activities: J11 Community, Social & Personal Services" in Table T-2 of GESF.  |
|             | Generation from staff<br>Total Floor Area<br>Worker Density (in 100m²) <sup>[2]</sup><br>Total number of person<br>Unit Flow Factor <sup>11</sup><br>Average Sewage Discharge<br>Total<br>Total estimated daily flow<br>Contributing Population<br>Catchment Inflow Factor <sup>11</sup><br>Peaking Factor<br>Peak Flow  | 3.3<br>14<br>0.28<br>3.9<br>137.2<br>508<br>1.00<br>6.00  | person/100 m <sup>2</sup><br>persons<br>m <sup>3</sup> /person/day<br>m <sup>3</sup> /day<br><b>m</b> <sup>3</sup> /day                                      | Refer to the planning unit flow factor for "Commercial Employee" + "Commercial Activities: J11 Community, Social & Personal Services" in Table T-2 of GESF.  |
|             | Generation from staff<br>Total Floor Area<br>Worker Density (in 100m <sup>2</sup> ) <sup>[2]</sup><br>Total number of person<br>Unit Flow Factor <sup>[1]</sup><br>Average Sewage Discharge<br><u>Total</u><br>Total estimated dally flow<br>Contributing Population<br>Catchment Inflow Factor <sup>[1]</sup><br>Peaking Factor<br>Peak Flow<br><u>Generation from Catchment Areas</u><br>Stream A  | 3.3<br>14<br>0.28<br>3.9<br>137.2<br>508<br>1.00<br>6.00  | person/100 m <sup>2</sup><br>persons<br>m <sup>3</sup> /person/day<br>m <sup>3</sup> /day<br><b>m</b> <sup>3</sup> /day                                      | Refer to the planning unit flow factor for "Commercial Employee" + "Commercial Activities: J11 Community, Social & Personal Services" in Table T-2 of GESF.  |
|             | Generation from staff<br>Total Floor Area<br>Worker Density (in 100m²) <sup>[2]</sup><br>Total number of person<br>Unit Flow Factor <sup>[1]</sup><br>Average Sewage Discharge<br>Total<br>Total estimated daily flow<br>Contributing Population<br>Catchment Inflow Factor <sup>[1]</sup><br>Peaking Factor<br>Peak Flow<br>Generation from Catchment Areas<br>Stream A<br>Assumed 100% Capacity (FTH1003105-FMH1009619)  | 3.3<br>14<br>0.28<br>3.9<br>137.2<br>508<br>1.00<br>6.00  | person/100 m <sup>2</sup><br>persons<br>m <sup>3</sup> /person/day<br>m <sup>3</sup> /day<br><b>m</b> <sup>3</sup> /day                                      | Refer to the planning unit flow factor for "Commercial Employee" + "Commercial Activities: J11 Community, Social & Personal Services" in Table T-2 of GESF.  |
|             | Generation from staff         Total Floor Area         Worker Density (in 100m²) [2]         Total number of person         Unit Flow Factor <sup>[1]</sup> Average Sewage Discharge         Total estimated daily flow         Contributing Population         Catchment Inflow Factor <sup>[1]</sup> Peaking Factor         Peaking Factor         Stream A         Assumed 100% Capacity (FTH1003105-FMH1009619)         Max Peak Discharge   | 3.3<br>14<br>0.28<br>3.9<br>137.2<br>508<br>1.00<br>6.00<br>0.0095  | person/100 m <sup>2</sup><br>persons<br>m <sup>3</sup> person/day<br>m <sup>3</sup> /day<br>m <sup>3</sup> /day<br>m <sup>3</sup> /day                       | Refer to the planning unit flow factor for "Commercial Employee" + "Commercial Activities: J11 Community, Social & Personal Services" in Table T-2 of GESF.<br>Refer to the Catchment Inflow Factor for "Yuen Long" in Table T-4 of GESF.<br>Referred to the Peaking Factor (excluding stormwater allowance) for facility with new upstream sewerage in Table T-5 of GESF.   |
|             | Generation from staff<br>Total Floor Area<br>Worker Density (in 100m²) <sup>[2]</sup><br>Total number of person<br>Unit Flow Factor <sup>[1]</sup><br>Average Sewage Discharge<br>Total<br>Total estimated daily flow<br>Contributing Population<br>Catchment Inflow Factor <sup>[1]</sup><br>Peaking Factor<br>Peak Flow<br>Generation from Catchment Areas<br>Stream A<br>Assumed 100% Capacity (FTH1003105-FMH1009619)<br>Max Peak Discharge<br>Total estimated daily flow  | 3.3<br>14<br>0.28<br>3.9<br>137.2<br>508<br>1.00<br>6.00<br>0.0095  | person/100 m <sup>2</sup><br>persons<br>m <sup>3</sup> /person/day<br>m <sup>3</sup> /day<br><b>m</b> <sup>3</sup> /day                                      | Refer to the planning unit flow factor for "Commercial Employee" + "Commercial Activities: J11 Community, Social & Personal Services" in Table T-2 of GESF.<br>Refer to the Catchment Inflow Factor for "Yuen Long" in Table T-4 of GESF.<br>Referred to the Peaking Factor (excluding stormwater allowance) for facility with new upstream sewerage in Table T-5 of GESF.   |
|             | Generation from staff<br>Total Floor Area<br>Worker Density (in 100m <sup>2</sup> ) <sup>[2]</sup><br>Total number of person<br>Unit Flow Factor <sup>[1]</sup><br>Average Sewage Discharge<br>Total<br>Total estimated daily flow<br>Contributing Population<br>Catchment Inflow Factor <sup>[1]</sup><br>Peaking Factor<br>Peak Flow<br>Generation from Catchment Areas<br>Stream A<br>Assumed 100% Capacity (FTH1003105-FMH1009619)<br>Max Peak Discharge<br>Total estimated daily flow<br>Contributing Population  | 3.3<br>14<br>0.28<br>3.9<br>137.2<br>508<br>1.00<br>6.00<br>0.0095  | person/100 m <sup>2</sup><br>persons<br>m <sup>3</sup> person/day<br>m <sup>3</sup> /day<br>m <sup>3</sup> /day<br>m <sup>3</sup> /day                       | Refer to the planning unit flow factor for "Commercial Employee" + "Commercial Activities: J11 Community, Social & Personal Services" in Table T-2 of GESF.<br>Refer to the Catchment Inflow Factor for "Yuen Long" in Table T-4 of GESF.<br>Referred to the Peaking Factor (excluding stormwater allowance) for facility with new upstream sewerage in Table T-5 of GESF.   |
|             | Generation from staff         Total Floor Area         Worker Density (in 100m²) <sup>[2]</sup> Total number of person         Unit Flow Factor <sup>[1]</sup> Average Sewage Discharge         Total estimated daily flow         Contributing Population         Catchment Inflow Factor <sup>[1]</sup> Peaking Factor         Peaking Factor         Peaking Factor         Stream A         Assumed 100% Capacity (FTH1003105-FMH1009619)         Max Peak Discharge         Total estimated daily flow         Contributing Population         Catel method daily flow         Contributing Population         Catel set Discharge         Total estimated daily flow         Contributing Population         Catchment Inflow Factor <sup>[1]</sup>  | 3.3<br>14<br>0.28<br>3.9<br>137.2<br>508<br>1.00<br>6.00<br>0.0095<br>0.0095  | person/100 m <sup>2</sup><br>persons<br>m <sup>3</sup> person/day<br>m <sup>3</sup> /day<br>m <sup>3</sup> /day<br>m <sup>3</sup> /day                       | Refer to the planning unit flow factor for "Commercial Employee" + "Commercial Activities: J11 Community, Social & Personal Services" in Table T-2 of GESF.<br>Refer to the Catchment Inflow Factor for "Yuen Long" in Table T-4 of GESF.<br>Referred to the Peaking Factor (excluding stormwater allowance) for facility with new upstream sewerage in Table T-5 of GESF.   |
|             | Generation from staff         Total Floor Area         Worker Density (in 100m²) [2]         Total number of person         Unit Flow Factor <sup>[1]</sup> Average Sewage Discharge         Total         Total summated daily flow         Contributing Population         Catchment Inflow Factor <sup>[1]</sup> Peak Flow         Generation from Catchment Areas         Stream A         Assumed 100% Capacity (FTH1003105-FMH1009619)         Max Peak Discharge         Total summated daily flow         Contributing Population         Catchment Inflow Factor <sup>[1]</sup> Stream B  | 3.3<br>14<br>0.28<br>3.9<br>137.2<br>508<br>1.00<br>6.00<br>0.0095<br>0.0095  | person/100 m <sup>2</sup><br>persons<br>m <sup>3</sup> person/day<br>m <sup>3</sup> /day<br>m <sup>3</sup> /day<br>m <sup>3</sup> /day                       | Refer to the planning unit flow factor for "Commercial Employee" + "Commercial Activities: J11 Community, Social & Personal Services" in Table T-2 of GESF.<br>Refer to the Catchment Inflow Factor for "Yuen Long" in Table T-4 of GESF.<br>Referred to the Peaking Factor (excluding stormwater allowance) for facility with new upstream sewerage in Table T-5 of GESF.   |
|             | Generation from staff         Total Floor Area         Worker Density (in 100m²) [2]         Total number of person         Unit Flow Factor <sup>[1]</sup> Average Sewage Discharge         Total estimated daily flow         Contributing Population         Catchment Inflow Factor <sup>[1]</sup> Peak Flow         Generation from Catchment Areas         Stream A         Assumed 100% Capacity (FTH1003105-FMH1009619)         Max Peak Discharge         Total bicharge         Total bicharge         Stream B         Assumed 100% Capacity (FTH1003105-FMH1009619)  | 3.3<br>14<br>0.28<br>3.9<br>137.2<br>508<br>1.00<br>6.00<br>0.0095<br>0.0095<br>0.013<br>140.4<br>520<br>1.00                   | person/100 m <sup>2</sup><br>persons<br>m <sup>3</sup> person/day<br>m <sup>3</sup> /day<br>m <sup>3</sup> /day<br>m <sup>3</sup> /day                       | Refer to the planning unit flow factor for "Commercial Employee" + "Commercial Activities: J11 Community, Social & Personal Services" in Table T-2 of GESF.<br>Refer to the Catchment Inflow Factor for "Yuen Long" in Table T-4 of GESF.<br>Referred to the Peaking Factor (excluding stormwater allowance) for facility with new upstream sewerage in Table T-5 of GESF.   |
|             | Generation from staff         Total Floor Area         Worker Density (in 100m²) [ <sup>12</sup> ]         Total number of person         Unit Flow Factor <sup>11</sup> ]         Average Sewage Discharge         Total         Total stimated daily flow         Contributing Population         Catchment Inflow Factor <sup>11</sup> Peaking Factor         Peaking Factor         Peak Flow         Stream A         Assumed 100% Capacity (FTH1003105-FMH1009619)         Max Peak Discharge         Total estimated daily flow         Contributing Population         Catchment Inflow Factor <sup>(1)</sup> Stream B         Assumed 100% Capacity (FTH1003105-FMH1009619)         Max Peak Discharge  | 3.3<br>14<br>0.28<br>3.9<br>137.2<br>508<br>1.00<br>6.00<br>0.0095<br>0.013<br>140.4<br>520<br>1.00<br>0.017                    | person/100 m <sup>2</sup><br>persons<br>m <sup>3</sup> /person/day<br>m <sup>3</sup> /day<br>m <sup>3</sup> /day<br>m <sup>3</sup> /day<br>m <sup>3</sup> /s | Refer to the planning unit flow factor for "Commercial Employee" + "Commercial Activities: J11 Community, Social & Personal Services" in Table T-2 of GESF.         Refer to the Catchment Inflow Factor for "Yuen Long" in Table T-4 of GESF.         Referred to the Peaking Factor (excluding stormwater allowance) for facility with new upstream sewerage in Table T-5 of GESF.         Peak Discharge through manhole=Max Capacity         Peak Discharge through manhole=Max Capacity         Peak Discharge through manhole=Max Capacity |
|             | Generation from staff         Total Floor Area         Worker Density (in 100m²) [2]         Total number of person         Unit Flow Factor <sup>[1]</sup> Average Sewage Discharge         Total stimated daily flow         Contributing Population         Catchment Inflow Factor <sup>[1]</sup> Peak Flow         Generation from Catchment Areas         Stream A         Assumed 100% Capacity (FTH1003105-FMH1009619)         Max Peak Discharge         Tothird estimated daily flow         Contributing Population         Catchment Inflow Factor <sup>[1]</sup> Stream A         Assumed 100% Capacity (FTH1003105-FMH1009619)         Max Peak Discharge         Total estimated daily flow         Contributing Population         Catchment Inflow Factor <sup>[1]</sup> Stream B         Assumed 100% Capacity (FTH1003105-FMH1009619)         Max Peak Discharge         Total estimated daily flow | 3.3<br>14<br>0.28<br>3.9<br>137.2<br>508<br>1.00<br>6.00<br>0.0095<br>0.0095<br>0.013<br>140.4<br>520<br>1.00<br>0.017<br>183.6 | person/100 m <sup>2</sup><br>persons<br>m <sup>3</sup> person/day<br>m <sup>3</sup> /day<br>m <sup>3</sup> /day<br>m <sup>3</sup> /day                       | Refer to the planning unit flow factor for "Commercial Employee" + "Commercial Activities: J11 Community, Social & Personal Services" in Table T-2 of GESF.<br>Refer to the Catchment Inflow Factor for "Yuen Long" in Table T-4 of GESF.<br>Referred to the Peaking Factor (excluding stormwater allowance) for facility with new upstream sewerage in Table T-5 of GESF.   |
|             | Generation from staff         Total Floor Area         Worker Density (in 100m²) [ <sup>12</sup> ]         Total number of person         Unit Flow Factor <sup>11</sup> ]         Average Sewage Discharge         Total         Total stimated daily flow         Contributing Population         Catchment Inflow Factor <sup>11</sup> Peaking Factor         Peaking Factor         Peak Flow         Stream A         Assumed 100% Capacity (FTH1003105-FMH1009619)         Max Peak Discharge         Total estimated daily flow         Contributing Population         Catchment Inflow Factor <sup>(1)</sup> Stream B         Assumed 100% Capacity (FTH1003105-FMH1009619)         Max Peak Discharge  | 3.3<br>14<br>0.28<br>3.9<br>137.2<br>508<br>1.00<br>6.00<br>0.0095<br>0.013<br>140.4<br>520<br>1.00<br>0.017                    | person/100 m <sup>2</sup><br>persons<br>m <sup>3</sup> /person/day<br>m <sup>3</sup> /day<br>m <sup>3</sup> /day<br>m <sup>3</sup> /day<br>m <sup>3</sup> /s | Refer to the planning unit flow factor for "Commercial Employee" + "Commercial Activities: J11 Community, Social & Personal Services" in Table T-2 of GESF.         Refer to the Catchment Inflow Factor for "Yuen Long" in Table T-4 of GESF.         Referred to the Peaking Factor (excluding stormwater allowance) for facility with new upstream sewerage in Table T-5 of GESF.         Peak Discharge through manhole=Max Capacity         Peak Discharge through manhole=Max Capacity         Peak Discharge through manhole=Max Capacity |

The worker density is made reference to CIFSUS - "Commercial and Industrial Floor Space Utilization Survey " published by Planning Department (PlanD). The unit flow factor is made reference to "Guidelines for Estimating Sewage Flows for Sewage Infrastructure Planning (Version 1.0)", published by EPD. [1] [2]

Appendix C1

Calculation of Flow Capacity of Existing Development

#### of Flow Capacity of Existing Development

|          | Sew        | er No. |            | Material | Internal Diameter (m) [a] | Cross-section<br>Area (m <sup>2</sup> ) | Length (m) | Inlet mPD<br>US_IL (m) | Outlet mPD<br>DS_IL (m) | Hydraulic pipeline | Hydraulic Gradient | Mean Velocity<br>(m/s) [c] | Max Capacity<br>of Sewer | Total Average Dry<br>Weather Flow | Catchment Inflow<br>Factor | Revised Total Average<br>Dry Weather Flow [g] | Contributing<br>Population | Peaking Factor | Peak Discharge from              | Peak Discharge through    | Percentage of<br>capacity | Percentage<br>Contribution by | Remark                               |
|----------|------------|--------|------------|----------|---------------------------|---|------------|------------------------|-------------------------|--------------------|--------------------|----------------------------|--------------------------|-----------------------------------|----------------------------|---|----------------------------|----------------|----------------------------------|---------------------------|---------------------------|-------------------------------|--------------------------------------|
| ID       | From       | ID     | To         |          | D                         | A                                       | 1          | [a]                    | [a]                     |                    | 5                  | v                          | v (m²/s)                 | m²/day                            | [1]                        | m³/day  | [d]                        | [e]            | Project Site m <sup>3</sup> /day | Manhole m <sup>3</sup> /s | [h]                       | Proposed<br>Development       |                                      |
| FTMH1    | Site       | 81     | FMH1009620 | Clayware | 0.150                     | 0.018                                   | 4.89       | 4.88                   | 4.39                    | 0.003              | 0.101              | 2.47                       | 0.044                    | 49.5                              | 1.0                        | 49.5  | 183                        | 6.0            | 296.7                            | 0.003                     | 8%                        | 8%                            | Site (Existing)                      |
| S1       | FMH1009620 | S2     | FMH1009619 | Clayware | 0.300                     | 0.071                                   | 4.96       | 4.38                   | 4.34                    | 0.003              | 0.008              | 1.12                       | 0.079                    | 49.5                              | 1.0                        | 49.5  | 183                        | 6.0            | 296.7                            | 0.003                     | 4%                        | 4%                            | Site (Existing)                      |
|          |            |        |            |          |                           |   |            |                        |                         | 2                  |                    |                            |                          |                                   |                            |   |                            |                |                                  |                           |                           |                               |                                      |
| Stream A | FTH1003105 | S2     | FMH1009619 | Clayware | 0.150                     | 0.018                                   | 3.78       | 4.374*                 | 4.34                    | 0.003              | 0.009              | 0.73                       | 0.013                    | 140.4                             | 1.0                        | 140.4   | 520                        | 8.0            | 1123.2                           | 0.013                     | 100%                      | 1                             | Stream A: Assumed 100% capacity      |
|          |            
| S2       | FMH1009619 | S3     | FMH1009618 | Clayware | 0.300                     | 0.071                                   | 17.31      | 4.33                   | 4.26                    | 0.003              | 0.004              | 0.79                       | 0.056                    | 189.9                             | 1.0                        | 189.9   | 703                        | 6.0            | 1139.1                           | 0.013                     | 24%                       | 6%                            | Site (Existing) + Stream A           |
| 83       | FMH1009618 | S4     | FMH1009615 | Clayware | 0.300                     | 0.071                                   | 2.54       | 4.26                   | 4.24                    | 0.003              | 0.008              | 1.10                       | 0.078                    | 189.9                             | 1.0                        | 189.9   | 703                        | 6.0            | 1139.1                           | 0.013                     | 17%                       | 17%                           | Site (Existing) + Stream A           |
| S4       | FMH1009615 | 85     | FMH1009614 | Clayware | 0.300                     | 0.071                                   | 11.55      | 4.24                   | 4.18                    | 0.003              | 0.005              | 0.89                       | 0.063                    | 189.9                             | 1.0                        | 189.9   | 703                        | 6.0            | 1139.1                           | 0.013                     | 21%                       | 21%                           | Site (Existing) + Stream A           |
| 85       | FMH1009614 | S6     | FMH1009613 | Clayware | 0.300                     | 0.071                                   | 19.18      | 4.15                   | 4.04                    | 0.003              | 0.006              | 0.94                       | 0.066                    | 189.9                             | 1.0                        | 189.9   | 703                        | 6.0            | 1139.1                           | 0.013                     | 20%                       | 20%                           | Site (Existing) + Stream A           |
| S6       | FMH1009613 | S7     | FMH1009612 | Clayware | 0.300                     | 0.071                                   | 20.61      | 4.03                   | 3.87                    | 0.003              | 0.008              | 1.09                       | 0.077                    | 189.9                             | 1.0                        | 189.9   | 703                        | 6.0            | 1139.1                           | 0.013                     | 17%                       | 17%                           | Site (Existing) + Stream A           |
| S7       | FMH1009612 | S8     | FMH1009603 | Clayware | 0.300                     | 0.071                                   | 22.51      | 3.85                   | 3.75                    | 0.003              | 0.004              | 0.83                       | 0.058                    | 189.9                             | 1.0                        | 189.9   | 703                        | 6.0            | 1139.1                           | 0.013                     | 23%                       | 23%                           | Site (Existing) + Stream A           |
| S8       | FMH1009603 | S9     | FMH1009602 | Clayware | 0.300                     | 0.071                                   | 8.43       | 3.73                   | 3.62                    | 0.003              | 0.013              | 1.42                       | 0.100                    | 189.9                             | 1.0                        | 189.9   | 703                        | 6.0            | 1139.1                           | 0.013                     | 13%                       | 13%                           | Site (Existing) + Stream A           |
|          |            
| Stream B | FMH1009604 | S9     | FMH1009602 | Clayware | 0.225                     | 0.040                                   | 5.72       | 3.63                   | 3.62                    | 0.003              | 0.002              | 0.43                       | 0.017                    | 183.6                             | 1.0                        | 183.6   | 680                        | 8.0            | 1468.8                           | 0.017                     | 100%                      | 1                             | Stream B: Assumed 100 % capacity     |
|          |            | •      |            |          
| S9       | FMH1009602 | S10    | FMH1009601 | Clayware | 0.300                     | 0.071                                   | 11.50      | 3.61                   | 3.51                    | 0.003              | 0.009              | 1.16                       | 0.082                    | 373.5                             | 1.0                        | 373.5   | 1383                       | 5.0            | 1867.3                           | 0.022                     | 26%                       | 16%                           | Site (Existing) + Stream A+ Stream B |

[4] Reference from Geolefo Map, "set height calculated with min 1:50 gradent for 150mm pipe (as suggested by DSD) [9] Regularises values adopted in the calculations is based on the interpolated values for velocifies between 0.75 m/s and 12 m/s is accordance with the DSD's Severage Manual. For piblic severe, suscend drivenese million of controls, is value at 10 m/s adopted. This is and 12 m/s in accordance with the DSD's Severage Manual.

[0] The velocity is calculated using the Colebrook-White Formula:

[6] The velocity is calculated using the Collection Write Formula:  $F = c_1^2 (gbS)^2 \log \left(\frac{k}{13,D} - \frac{2.9r}{D_1^2 (gbS)^2}\right)$ where Is - Collection of the Collection of

C-\Users\nganchunsarg\SynclogyDrive\2162EA Pok DI\D4 Report\SIA\Issue 4\Appendix\2164EA) Pretim Total Average Sewage Discharge\_240905

Appendix C2


Calculation of Flow Capacity of Proposed Redevelopment

| Calculation of Flow Capacit | ty of Proposed Redevelopment |
|-----------------------------|------------------------------|

| Sewer No.  |   | Material  | Internal Diameter (m) [a]  | Cross-section<br>Area (m <sup>2</sup> )   | Length (m)  | Inlet mPD<br>US IL (m)  | Outlet mPD<br>DS_IL (m)  |   | Hydraulic Gradient  | Mean Velocity<br>(m/s) [c]  | Max Capacity<br>of Sewer   | Total Average Dry<br>Weather Flow   | Catchment Inflow<br>Factor   | Revised Total Average<br>Dry Weather Flow [g]  | Contributing<br>Population  | Peaking Factor   | Peak Discharge from  | Peak Discharge through   | Utilization  | Percentage<br>Contribution by   | Remark  |   |
|------------|---|---|--|---|---|---|--|---|---|---|--|---|--|--|---|--|--|--|--|---|---|---|
| From       | ID  | То  |  | D   | A   | 1   | [a] [a]  | roughness (m) [b]   | s   | v   | (m²/s)   | m²/day  | [1]  | m³/day   | [d]   | [e]  | Project Site m <sup>3</sup> /day   | Manhole m <sup>3</sup> /s  | [h]  | Proposed<br>Development [i]   |   |   |
| Site       | S1  | FMH1009620  | Clayware   | 0.200   | 0.031   | 4.89  | 4.88   | 4.39  | 0.003   | 0.101   | 3.01   | 0.094   | 137.2  | 1.0  | 137.2   | 508  | 6.0  | 823.2  | 0.010  | 10%   | 10%   | Site (Proposed)   |
| FMH1009620 | S2  | FMH1009619  | Clayware   | 0.300   | 0.071   | 4.96  | 4.38   | 4.34  | 0.003   | 0.008   | 1.12   | 0.079   | 137.2  | 1.0  | 137.2   | 508  | 6.0  | 823.2  | 0.010  | 12%   | 12%   | Site (Proposed)   |
|            |   |   |  |   |   |   |  |   |   |   |  |   |  |  |   |  |  |  |  |   |   |   |
| FTH1003105 | S2  | FMH1009619  | Clayware   | 0.150   | 0.018   | 3.78  | 4.374*   | 4.34  | 0.003   | 0.009   | 0.73   | 0.013   | 140.4  | 1.0  | 140.4   | 520  | 8.0  | 1123.2   | 0.013  | 100%  | /   | Stream A: Assumed 100% capacity   |
|            |   |   |  |   |   |   |  |   |   |   |  |   |  |  |   |  |  |  |  |   |   |   |
| FMH1009619 | S3  | FMH1009618  | Clayware   | 0.300   | 0.071   | 17.31   | 4.33   | 4.26  | 0.003   | 0.004   | 0.79   | 0.056   | 277.6  | 1.0  | 277.6   | 1028   | 5.0  | 1388.0   | 0.016  | 29%   | 17%   | Site (Proposed) + Stream A  |
| FMH1009618 | S4  | FMH1009615  | Clayware   | 0.300   | 0.071   | 2.54  | 4.26   | 4.24  | 0.003   | 0.008   | 1.10   | 0.078   | 277.6  | 1.0  | 277.6   | 1028   | 5.0  | 1388.0   | 0.016  | 21%   | 12%   | Site (Proposed) + Stream A  |
| FMH1009615 | S5  | FMH1009614  | Clayware   | 0.300   | 0.071   | 11.55   | 4.24   | 4.18  | 0.003   | 0.005   | 0.89   | 0.063   | 277.6  | 1.0  | 277.6   | 1028   | 5.0  | 1388.0   | 0.016  | 25%   | 15%   | Site (Proposed) + Stream A  |
| FMH1009614 | S6  | FMH1009613  | Clayware   | 0.300   | 0.071   | 19.18   | 4.15   | 4.04  | 0.003   | 0.006   | 0.94   | 0.066   | 277.6  | 1.0  | 277.6   | 1028   | 5.0  | 1388.0   | 0.016  | 24%   | 14%   | Site (Proposed) + Stream A  |
| FMH1009613 | S7  | FMH1009612  | Clayware   | 0.300   | 0.071   | 20.61   | 4.03   | 3.87  | 0.003   | 0.008   | 1.09   | 0.077   | 277.6  | 1.0  | 277.6   | 1028   | 5.0  | 1388.0   | 0.016  | 21%   | 12%   | Site (Proposed) + Stream A  |
| FMH1009612 | S8  | FMH1009603  | Clayware   | 0.300   | 0.071   | 22.51   | 3.85   | 3.75  | 0.003   | 0.004   | 0.83   | 0.058   | 277.6  | 1.0  | 277.6   | 1028   | 5.0  | 1388.0   | 0.016  | 27%   | 16%   | Site (Proposed) + Stream A  |
| FMH1009603 | S9  | FMH1009602  | Clayware   | 0.300   | 0.071   | 8.43  | 3.73   | 3.62  | 0.003   | 0.013   | 1.42   | 0.100   | 277.6  | 1.0  | 277.6   | 1028   | 5.0  | 1388.0   | 0.016  | 16%   | 9%  | Site (Proposed) + Stream A  |
|            |   |   |  |   |   |   |  |   |   |   |  |   |  |  |   |  |  |  |  |   |   |   |
| FMH1009604 | S9  | FMH1009602  | Clayware   | 0.225   | 0.040   | 5.72  | 3.63   | 3.62  | 0.003   | 0.002   | 0.43   | 0.017   | 183.6  | 1.0  | 183.6   | 680  | 8.0  | 1468.8   | 0.017  | 100%  | /   | Stream B: Assumed 100 % capacity  |
|            |   |   |  |   |   |   |  |   |   |   |  |   |  |  |   |  |  |  |  |   |   |   |
| FMH1009602 | S10   | FMH1009601  | Clayware   | 0.300   | 0.071   | 11.50   | 3.61   | 3.51  | 0.003   | 0.009   | 1.16   | 0.082   | 461.2  | 1.0  | 461.2   | 1708   | 5.0  | 2306.0   | 0.027  | 33%   | 12%   | Site (Proposed) + Stream A+ Stream B  |
|            | Free           She           FMH000620           FTH1002106           FMH000619           FMH000619           FMH000613           FMH000613           FMH000613           FMH000613           FMH000613           FMH000613           FMH000613           FMH000613 | Frem         D           Sin         51           FM-100620         52           F701003105         62           FM-1000510         53           FM-10005115         54           FM-1000515         55           FM-1000513         57           FM-1000513         57           FM-1000513         59           FM-1000513         59           FM-1000514         59 | Frem         D         To           Six         51         FM+100620           FAH-100620         52         FAH-100629           F7H-000105         52         FAH-100619           F7H-000105         52         FAH-100619           FAH-100611         54         FAH-100615           FAH-100611         55         FAH-100613           FAH-100611         55         FAH-100613           FAH-100611         57         FAH-100612           FAH-100612         58         FAH-100603           FAH-100613         59         FAH-100602           FAH-100604         59         FAH-100602 | Free         D         To         Marrier           5%         5%         FA4100620         Corywan           FA4100620         52         FA4100619         Corywan           F7H000106         52         FA4100619         Corywan           F7H000106         52         FA4100619         Corywan           FA41000619         53         FA4100619         Corywan           FA4100611         64         FA4100615         Corywan           FA4100611         55         FA4100613         Corywan           FA4100611         55         FA4100613         Corywan           FA4100611         55         FA4100613         Corywan           FA4100611         55         FA4100613         Corywan           FA4100611         56         FA4100613         Corywan           FA4100611         57         FA4100613         Corywan           FA4100611         58         FA4100613         Corywan           FA4100611         59         FA4100612         Corywan           FA4100612         59         FA4100612         Corywan           FA4100613         59         FA4100612         Corywan           FA41006062         59 | Free         D         Te         Instruction         D           Sis         51         FM+100620         Claywas         0.000           FM+100620         52         FM+100610         Claywas         0.000           FM+100610         52         FM+100619         Claywas         0.300           FM+100611         52         FM+100619         Claywas         0.300           FM+100611         53         FM+100615         Claywas         0.300           FM+100611         55         FM+100615         Claywas         0.300           FM+100611         55         FM+100613         Claywas         0.300           FM+100611         55         FM+100612         Claywas         0.300           FM+100613         55         FM+100613         Claywas         0.300           FM+100613         57         FM+100612         Claywas         0.300           FM+100613         57         FM+100612         Claywas         0.300           FM+100613         57         FM+100612         Claywas         0.300           FM+100613         59         FM+100612         Claywas         0.300           FM+100612         59         FM+100612 | Name         Test Holdentia         Material         Material | Name         Part (2008)         Part (2008) <thp< td=""><td>Name         Name         <th< td=""><td>Name         Name         <th< td=""><td>Note         Name         <th< td=""><td>Nome         Nome         <!--</td--><td>Normal part (1)         Normal pa</td><td>Image: state state</td><td>Image: state state</td><td>Name         Name         <!--</td--><td>Image: space space</td><td>Image: space space</td><td>Image: state state</td><td>Image: state state</td><td>Normal part (a)         Normal pa</td><td>N         N</td><td>Normal part (a)         Normal pa</td></td></td></th<></td></th<></td></th<></td></thp<> | Name         Name <th< td=""><td>Name         Name         <th< td=""><td>Note         Name         <th< td=""><td>Nome         Nome         <!--</td--><td>Normal part (1)         Normal pa</td><td>Image: state state</td><td>Image: state state</td><td>Name         Name         <!--</td--><td>Image: space space</td><td>Image: space space</td><td>Image: state state</td><td>Image: state state</td><td>Normal part (a)         Normal pa</td><td>N         N</td><td>Normal part (a)         Normal pa</td></td></td></th<></td></th<></td></th<> | Name         Name <th< td=""><td>Note         Name         <th< td=""><td>Nome         Nome         <!--</td--><td>Normal part (1)         Normal pa</td><td>Image: state state</td><td>Image: state state</td><td>Name         Name         <!--</td--><td>Image: space space</td><td>Image: space space</td><td>Image: state state</td><td>Image: state state</td><td>Normal part (a)         Normal state state</td><td>Normal part (a)         Normal pa</td><td>N         N</td><td>Normal part (a)         Normal pa</td></td> | Normal part (1)         Normal pa | Image: state | Image: state | Name         Name </td <td>Image: space space</td> <td>Image: space space</td> <td>Image: state state</td> <td>Image: state state</td> <td>Normal part (a)         Normal pa</td> <td>N         N</td> <td>Normal part (a)         Normal pa</td> | Image: space | Image: space | Image: state | Image: state | Normal part (a)         Normal pa | N         N | Normal part (a)         Normal pa |

1

Reference from Geoletin Mas. \* Init heldet calculated with min 1150 gradient for 150m sole las successful to DDD
 Requires values adopted in the calculations is based on the interplated values for velocities between 0.75 mix and 1.2 mis in accordance with the DBD's Sewenge Manual.
 For pacies care, assumed dayways similes almost in pro-controls, to value of 3.0 min is adopted
 

C\Users\rganchunsang\SynclogyDrive\2162EA Pok O7/04 Report\SIA\Jssue 4\Appendix\2164EA) Prelim Total Average Sewage Discharge\_240805