

**Broad Development Parameters of the Indicative  
Development Proposal in Respect of Application No. Y/YL-LFS/13**  
**关于申请编号 Y/YL-LFS/13 而只作指示用途的拟议发展计划的概括发展规范**

Revised broad development parameters in view of  
the further information received on 7.3.2022 and 8.3.2022  
因应于 2022 年 3 月 7 日及 3 月 8 日接获的进一步资料而修订的概括发展规范

Application No. 申请编号	Y/YL-LFS/13		
Location/address 位置/地址	Lots 1595, 1597, 1598, 1599, 1600 and 1601 (Part) in D.D. 129 and Adjoining Government Land, Lau Fau Shan, Yuen Long, New Territories 新界元朗流浮山丈量约份第 129 约地段第 1595 号、第 1597 号、第 1598 号、第 1599 号、第 1600 号、第 1601 号(部分)及毗连政府土地		
Site area 地盘面积	About 约 12,742 sq. m 平方米 (Includes Government Land of about 包括政府土地约 1,435 sq. m 平方米)		
Plan 图则	<u>Section 12A application</u> 第 12A 条申请 Draft Lau Fau Shan & Tsim Bei Tsui Outline Zoning Plan No. S/YL-LFS/10 and Draft Tin Shui Wai Outline Zoning Plan No. S/TSW/15 流浮山及尖鼻咀分区计划大纲草图编号 S/YL-LFS/10 及天水围分区计划大纲草图编号 S/TSW/15		
	<u>Further information received</u> 接获进一步资料 Draft Lau Fau Shan & Tsim Bei Tsui Outline Zoning Plan No. S/YL-LFS/10 and Draft Tin Shui Wai Outline Zoning Plan No. S/TSW/15 流浮山及尖鼻咀分区计划大纲草图编号 S/YL-LFS/10 及天水围分区计划大纲草图编号 S/TSW/15		
Zoning 地带	"Green Belt" and "Open Space (1)" 「绿化地带」及「休憩用地(1)」		
Proposed Amendment(s) 拟议修订	To rezone the application site from "Green Belt" to "Residential (Group B)" on the Lau Fau Shan and Tsim Bei Tsui Outline Zoning Plan (OZP), and from "Open Space (1)" to "Residential (Group B) 3" on the Tin Shui Wai OZP and amend the Notes of the zone applicable to the site 把申请地点由《流浮山及尖鼻咀分区计划大纲图》上的「绿化地带」改划为「住宅(乙类)」地带，以及由《天水围分区计划大纲图》上的「休憩用地 (1)」地带改划为「住宅(乙类)3」地带及修订适用于申请地点土地用途地带的《注释》		
Gross floor area and/or plot ratio 总楼面面积及/或地积比率		sq. m 平方米	Plot ratio 地积比率
	Domestic 住用	About 约 38,226	About 约 3
	Non-domestic 非住用	-	-
No. of block 幢数	Domestic 住用	5 Residential Blocks 住宅楼宇	

	Non-domestic 非住用		
	Composite 综合用途		-
Building height/No. of storeys 建筑物高度/层数	Domestic 住用	-	m 米
		T1 and T2: Not more than 不多於 95 T3, T5 and T6: Not more than 不多於 22.65	mPD 米(主水平基准上)
		T1: 25 1	Storey(s) 层 Exclude 不包括 Refuge Floor 防火层
		T2: 25 2	Storey(s) 层 Include 包括 Clubhouse (1) 会所(1)
		1	Exclude 不包括 Refuge Floor 防火层
		T3, T5 and T6: Not more than 不多於 5	Storey(s) 层
	Non-domestic 非住用	-	m 米
			mPD 米(主水平基准上)
			Storey(s) 层
	Composite 综合用途	-	m 米
		-	mPD 米(主水平基准上)
		-	Storey(s) 层
Site coverage 上盖面积	Below 低於 15 m 米 <100% Above 高於 15 m 米 <30%		
No. of units 单位数目	840 Flats 住宅单位		
Open space 休憩用地	Private 私人	Not less than 不少於 2,352	sq. m 平方米
	Public 公众	-	sq. m 平方米
No. of parking spaces and loading / unloading spaces 停车位及上落客货车位数目	Private Car Parking Spaces 私家车车位		166
	Motorcycle Parking Spaces 电单车车位		9
	Bicycle Parking Spaces 单车泊位		56
	Total no. of vehicle loading/unloading bays/lay-bys 上落客货车位/停车处总数		3
	For Residential Use 供住宅用途		3

(1) Proposed to be exempted from GFA calculation 拟议豁免计入总楼面面积

\* 有关资料是为方便市民大众参考而提供。对于所载资料在使用上的问题及文义上的歧异，城市规划委员会概不负责。若有任何疑问，应查阅申请人提交的文件。


The information is provided for easy reference of the general public. Under no circumstances will the Town Planning Board accept any liabilities for the use of the information nor any inaccuracies or discrepancies of the information provided. In case of doubt, reference should always be made to the submission of the applicant.

<b>Submitted Plans, Drawings and Documents 提交的图则、绘图及文件</b>		
	<u>Chinese</u> 中文	<u>English</u> 英文
<b><u>Plans and Drawings 图则及绘图</u></b>		
Master layout plan(s)/Layout plan(s) 总纲发展蓝图／布局设计图	<input type="checkbox"/>	<input checked="" type="checkbox"/>
Block plan(s) 楼宇位置图	<input type="checkbox"/>	<input checked="" type="checkbox"/>
Floor plan(s) 楼宇平面图	<input type="checkbox"/>	<input checked="" type="checkbox"/>
Sectional plan(s) 截视图	<input type="checkbox"/>	<input checked="" type="checkbox"/>
Elevation(s) 立视图	<input type="checkbox"/>	<input type="checkbox"/>
Photomontage(s) showing the proposed development 显示拟议发展的合成照片	<input type="checkbox"/>	<input type="checkbox"/>
Master landscape plan(s)/Landscape plan(s) 园境设计总图／园境设计图	<input type="checkbox"/>	<input type="checkbox"/>
Others (please specify) 其他（请注明）	<input type="checkbox"/>	<input type="checkbox"/>
<b><u>Reports 报告书</u></b>		
Planning Statement / Justifications 规划纲领 / 理据	<input type="checkbox"/>	<input type="checkbox"/>
Environmental assessment (noise, air and/or water pollutions) 环境评估（噪音、空气及／或水的污染）	<input type="checkbox"/>	<input checked="" type="checkbox"/>
Traffic impact assessment (on vehicles) 就车辆的交通影响评估	<input type="checkbox"/>	<input checked="" type="checkbox"/>
Traffic impact assessment (on pedestrians) 就行人的交通影响评估	<input type="checkbox"/>	<input type="checkbox"/>
Visual impact assessment 视觉影响评估	<input type="checkbox"/>	<input type="checkbox"/>
Landscape impact assessment 景观影响评估	<input type="checkbox"/>	<input type="checkbox"/>
Tree Survey 树木调查	<input type="checkbox"/>	<input type="checkbox"/>
Geotechnical impact assessment 土力影响评估	<input type="checkbox"/>	<input type="checkbox"/>
Drainage impact assessment 排水影响评估	<input type="checkbox"/>	<input type="checkbox"/>
Sewerage impact assessment 排污影响评估	<input type="checkbox"/>	<input checked="" type="checkbox"/>
Risk Assessment 风险评估	<input type="checkbox"/>	<input type="checkbox"/>
Others (please specify) 其他（请注明）	<input type="checkbox"/>	<input checked="" type="checkbox"/>
<b><u>Revised Water Supply Impact Assessment and new Geotechnical Planning Review Report</u></b>		
Note: May insert more than one 「✓」. 注：可在多於一个方格内加上「✓」号		

Note: The information in the Gist of Application above is provided by the applicant for easy reference of the general public. Under no circumstances will the Town Planning Board accept any liabilities for the use of the information nor any inaccuracies or discrepancies of the information provided. In case of doubt, reference should always be made to the submission of the applicant.

注：上述申请摘要的资料是由申请人提供以方便市民大众参考。对于所载资料在使用上的问题及文义上的歧异，城市规划委员会概不负责。若有任何疑问，应查阅申请人提交的文件。



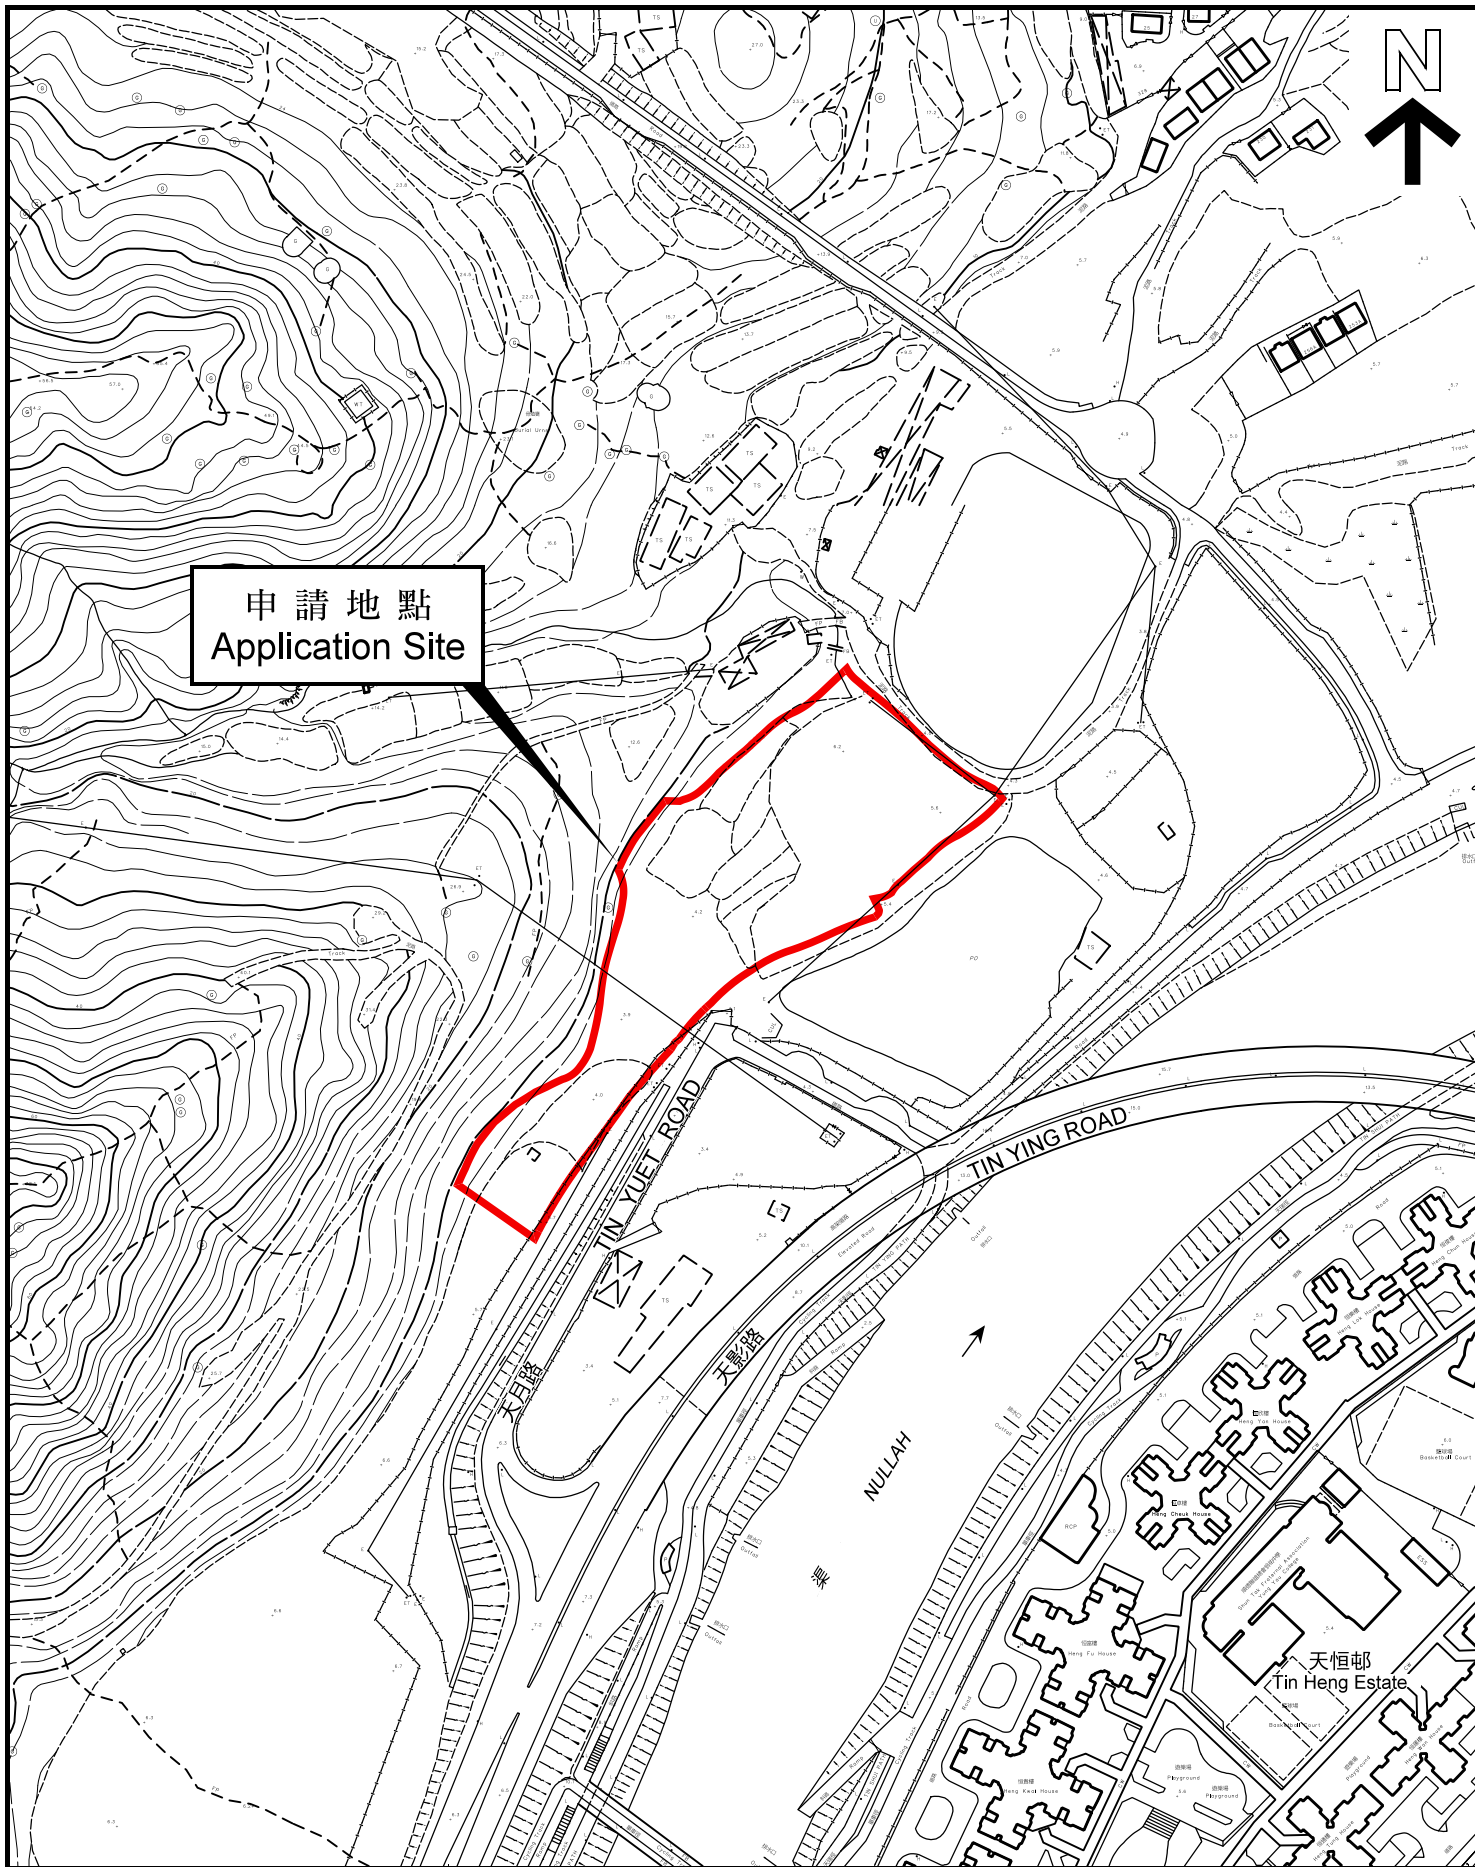

申請地點  
Application Site

平面圖 SITE PLAN

本摘要圖於2022年3月16日擬備，  
所根據的資料為測量圖編號  
2-SW-17D、18C、22B 及 23A  
EXTRACT PLAN PREPARED ON 16.3.2022  
BASED ON SURVEY SHEETS No.  
2-SW-17D, 18C, 22B & 23A

因應於2022年3月7日接獲的進一步資料而修訂的平面圖  
REVISED SITE PLAN  
IN VIEW OF FURTHER INFORMATION  
RECEIVED ON 7.3.2022

申請地點界線只作識別用  
APPLICATION SITE BOUNDARY  
FOR IDENTIFICATION PURPOSE ONLY

參考編號  
REFERENCE No.  
Y/YL-LFS/13

## 申請編號 Application No. : Y/YL-LFS/13

### 備註 Remarks

申請人提交進一步資料回應部門意見，並提供經修訂的交通影響評估、排污影響評估、環境影響評估、供水影響評估、總綱發展藍圖、平面圖、截視圖和新的岩土工程規劃檢討報告，以及澄清申請地點的面積、界線和政府土地的面積。

The applicant submitted further information in response to departmental comments with revised Traffic Impact Assessment, Sewerage Impact Assessment, Environmental Impact Assessment, Water Supply Impact Assessment, Master Layout Plan, Floor Plan, Section Plans, and a new Geotechnical Planning Review Report and clarified the total area, boundary and area of the Government Land of the application site.

有關資料是為方便市民大眾參考而提供。對於所載資料在使用上的問題及文義上的歧異，城市規劃委員會概不負責。若有任何疑問，應查閱申請人提交的文件。

The information is provided for easy reference of the general public. Under no circumstances will the Town Planning Board accept any liabilities for the use of the information nor any inaccuracies or discrepancies of the information provided. In case of doubt, reference should always be made to the submission of the applicant.



**LEGEND**  
APPLICATION SITE BOUNDARY

Remark: 1. All spot levels marked on building structures (including towers and clubhouse) refer to the main roof levels.  
2. No. of storeys marked on plan excludes basement floor, transfer plates, refuge floor and E&M floor.  
3. "Communcial Uses" include 'Eating Place' and 'Shop and Services', 'School' (kindergarten, nursery, language, computer, commercial and tutorial schools, art school, ballet and other types of schools providing interest / hobby related courses), 'Place of Entertainment' and 'Place of Recreation, Sports or Culture'.


L/U/L LOADING / UNLOADING BAY

申請編號 Application No. : Y / YL - LFS / 13  
此頁摘自申請人提交的文件。  
This page is extracted from applicant's submitted documents.



Title  
**Indicative Master Layout Plan**

Checked	DH	Drawn	PW
Rev	0	Date	Feb 2022
Scale	Figure 3.1		

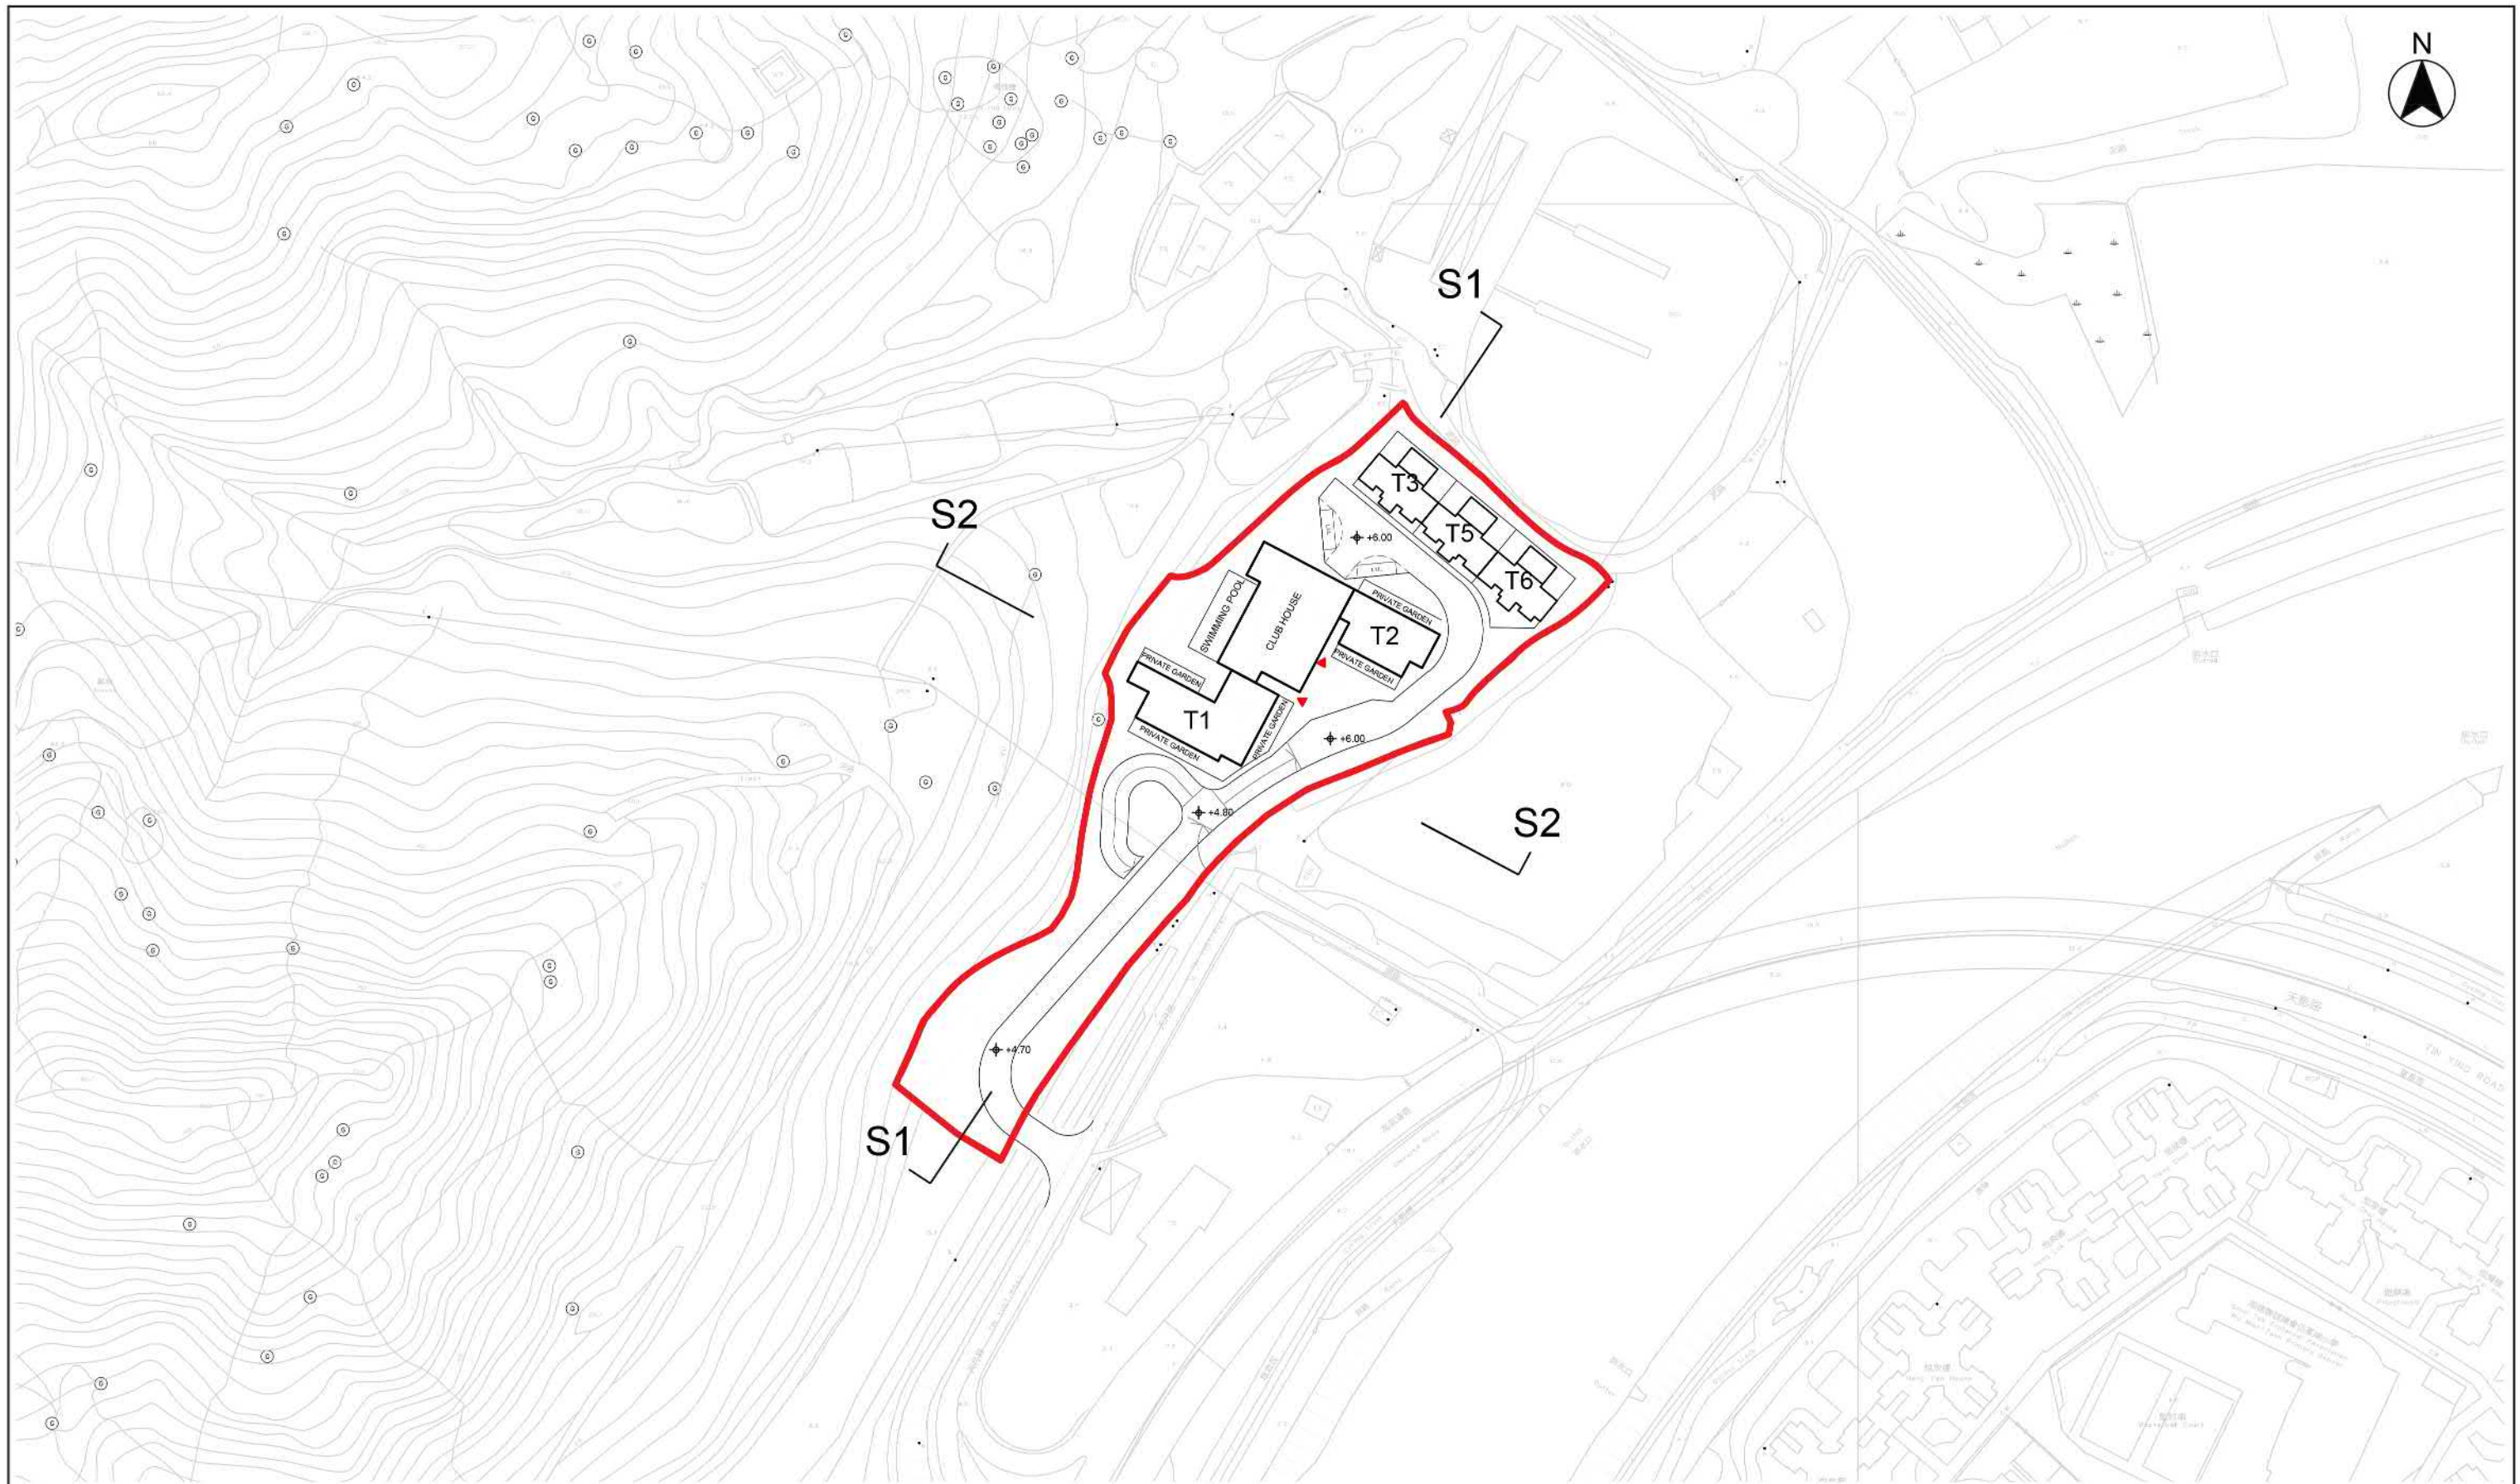


**LEGEND**

APPLICATION SITE BOUNDARY

L/UL LOADING / UNLOADING BAY


- Remark:
1. All spot levels marked on building structures (including towers and clubhouse) refer to the main roof levels.
  2. No. of storeys marked on plan excludes basement floor, transfer plates, refuge floor and E&M floor.
  3. "Communcial Uses" include 'Eating Place' and 'Shop and Services', 'School' (kindergarten, nursery, language, computer, commercial and tutorial schools, art school, ballet and other types of schools providing interest / hobby related courses), 'Place of Entertainment' and 'Place of Recreation, Sports or Culture'.

申請編號 Application No. : Y / YL - LFS /13  
 此頁摘自申請人提交的文件。  
 This page is extracted from applicant's submitted documents.

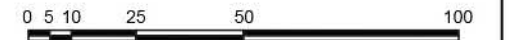


Checked	DH	Drawn	PW
Rev	0	Date	Feb 2022
Scale	Figure		3.2




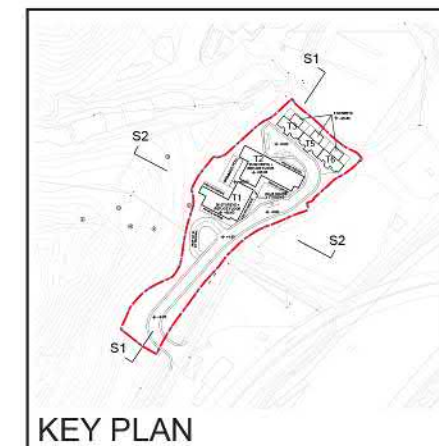

KEY PLAN

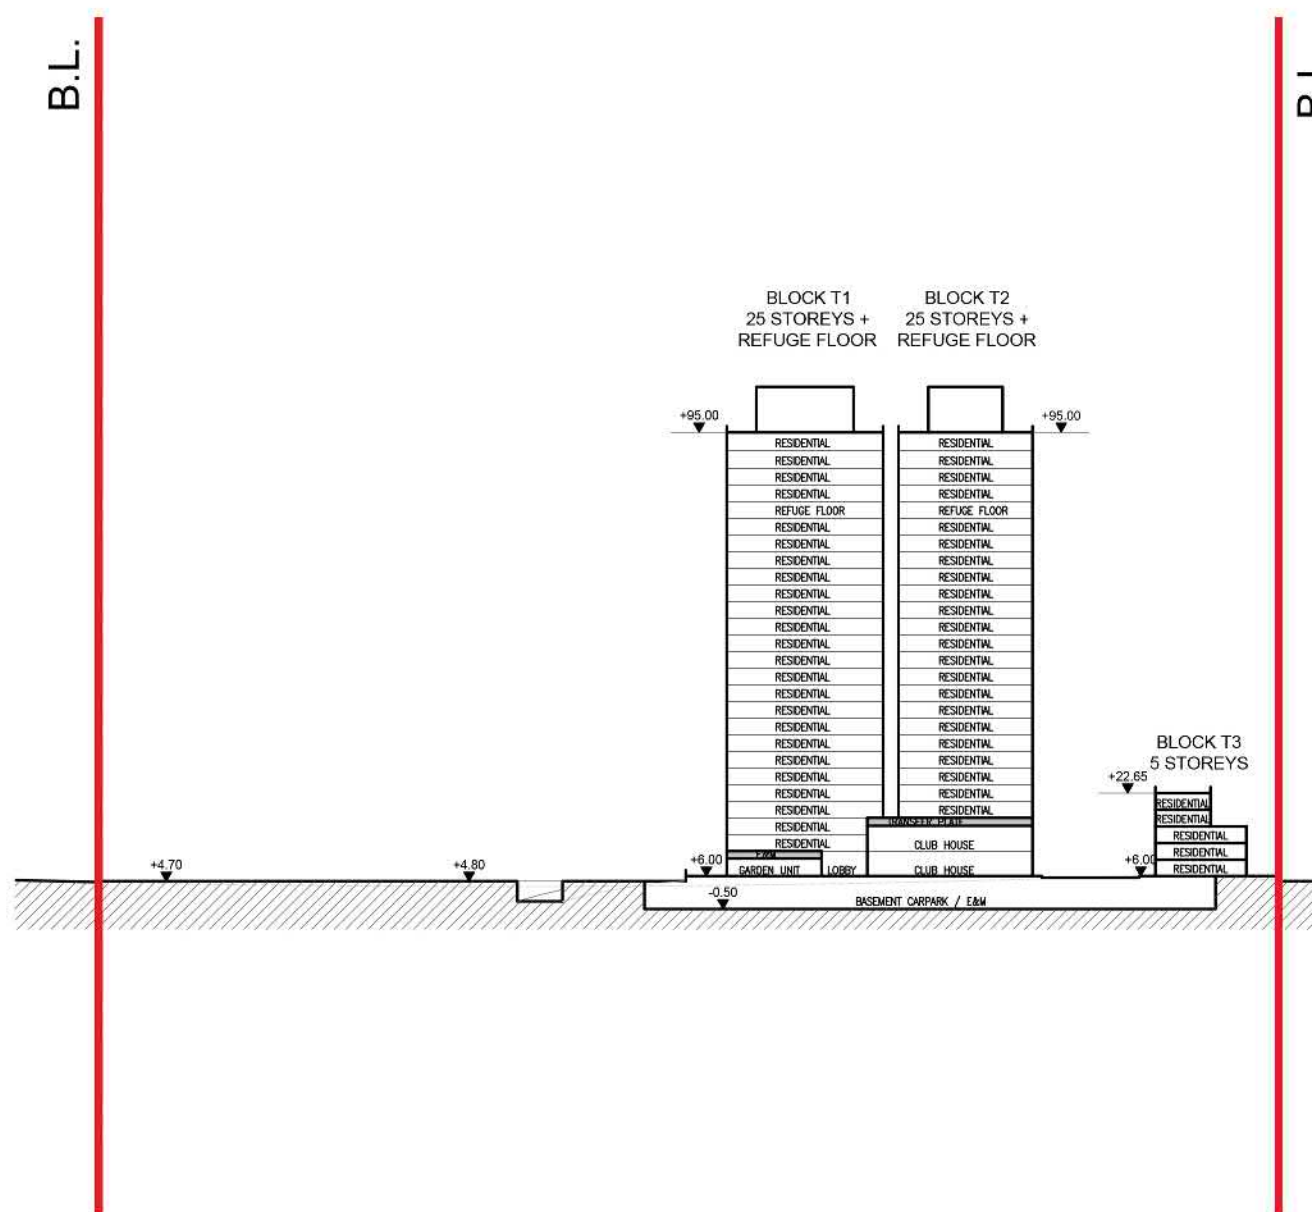

SECTION S1

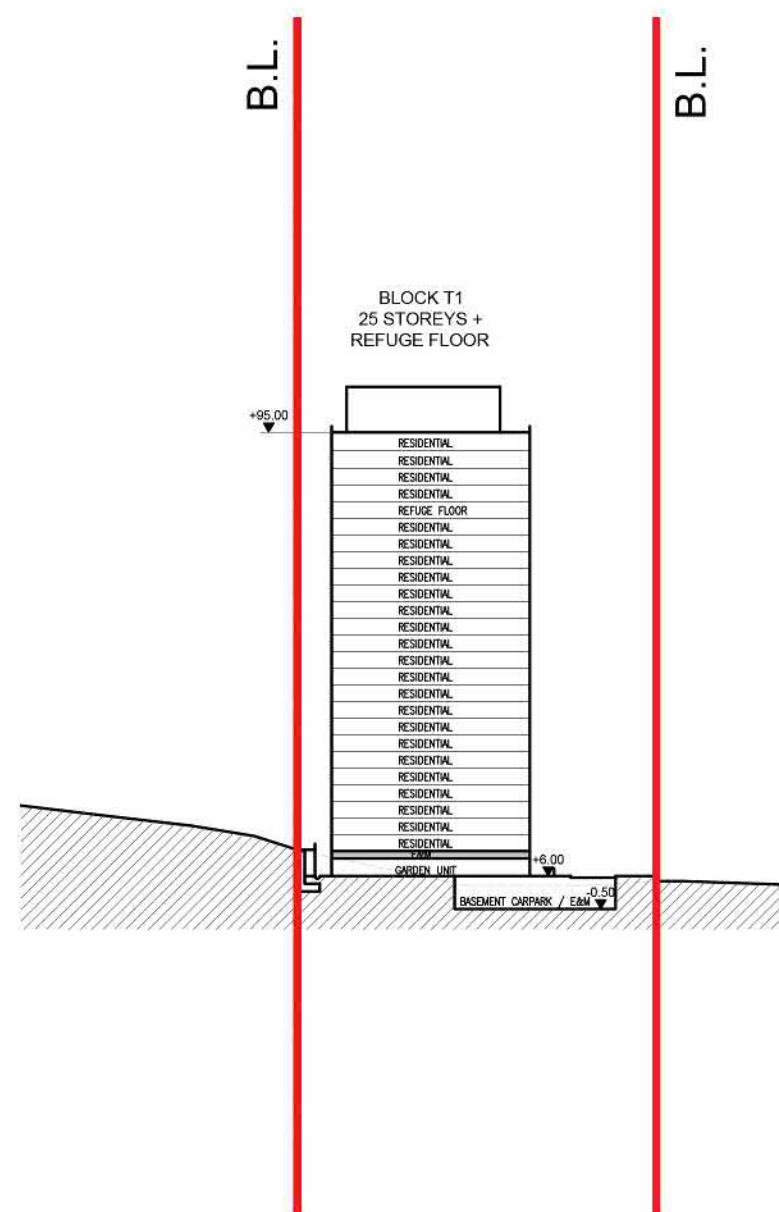

SECTION S2

LEGEND

APPLICATION SITE BOUNDARY


Remark: 1. All spot levels marked on building structures (including towers and clubhouse) refer to the main roof levels.  
2. No. of storeys marked on plan excludes basement floor, transfer plates, refuge floor and E&M floor.

申請編號 Application No. : Y / YL - LFS / 13

此頁摘自申請人提交的文件。

This page is extracted from applicant's submitted documents.

Checked	DH	Drawn	PW
Rev	0	Date	Feb 2022
Scale	Figure 3.3		

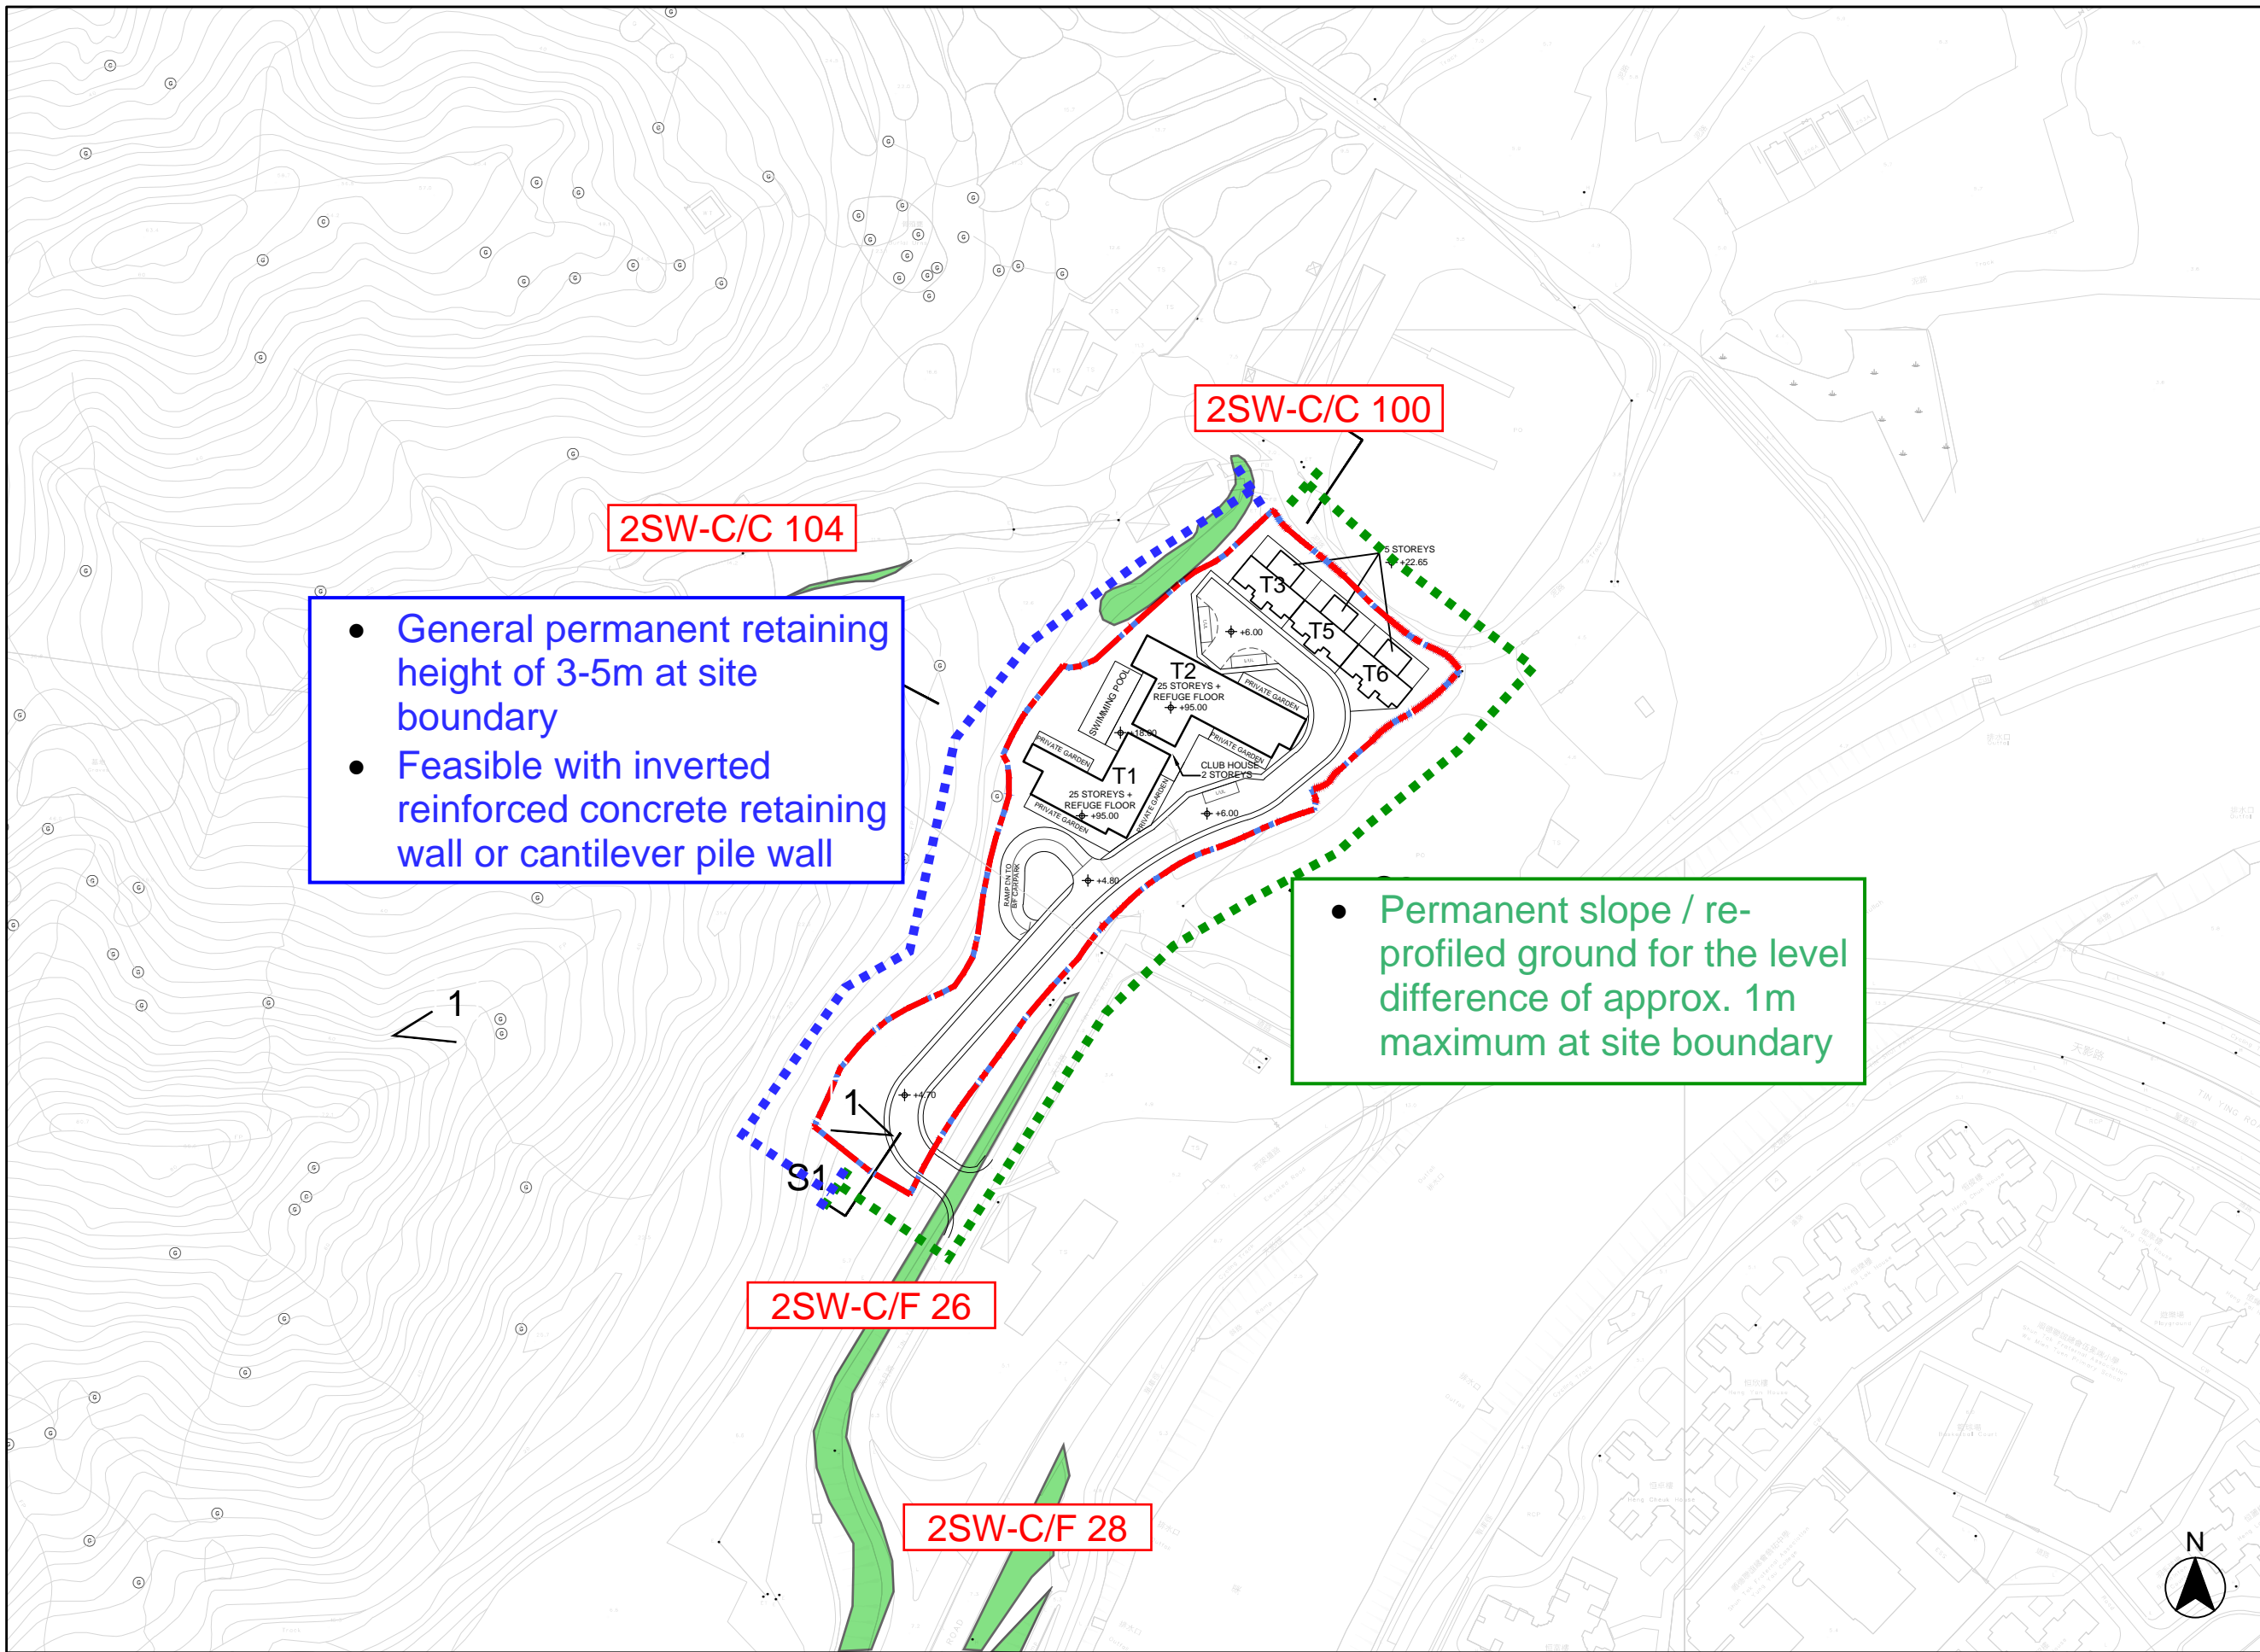

- General permanent retaining height of 3-5m at site boundary
- Feasible with inverted reinforced concrete retaining wall or cantilever pile wall

- Permanent slope / re-profiled ground for the level difference of approx. 1m maximum at site boundary

B.D. REF. :

F.S.D. REF. :

REVISIONS :

NO.	DESCRIPTION	DATE



PROJECT :

SECTION 12A PLANNING APPLICATION FOR PROPOSED AMENDMENTS TO THE LAU FAU SHAN AND TSIM BEI TSUI OUTLINE ZONING PLAN TO REZONE "GREEN BELT" ZONE TO "RESIDENTIAL (GROUND B)" ZONE AND TO THE TIN SHUI WAI OUTLINE ZONING PLAN TO REZONE "OPEN SPACE (1)" ZONE TO "RESIDENTIAL (GROUP B)3" AND "ROAD" ZONES AT VARIOUS LOTS IN D.D. 129, TIN YUET ROAD, NEW TERRITORIES

DRAWING TITLE :

**Site Formation Layout Plan**

DATE : JAN 2022	PAPER SIZE : A3
SCALE : 1:2000	DRAWN : AIL
PROJECT NO. : 1108	
DWG. NO. : Appendix E	


LEGEND

APPLICATION SITE BOUNDAR	EXISTING REGISTERED FEATURES	LOADING / UNLOADING BAY
--------------------------	------------------------------	-------------------------


申請編號 Application No. : Y / YL - LFS /13

此頁摘自申請人提交的文件。

This page is extracted from applicant's submitted documents.

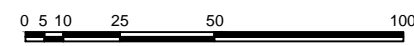

ISO A1 594mm x 841mm  
 Approved:  
 Checked:  
 Designer:  
 Project Management Initials:  
 Pld File By: Samson.msk  
 01/03/2022  
 PATH: P:\Projects\MT12A\DRAWING\SKETCH\SK4004.dwg

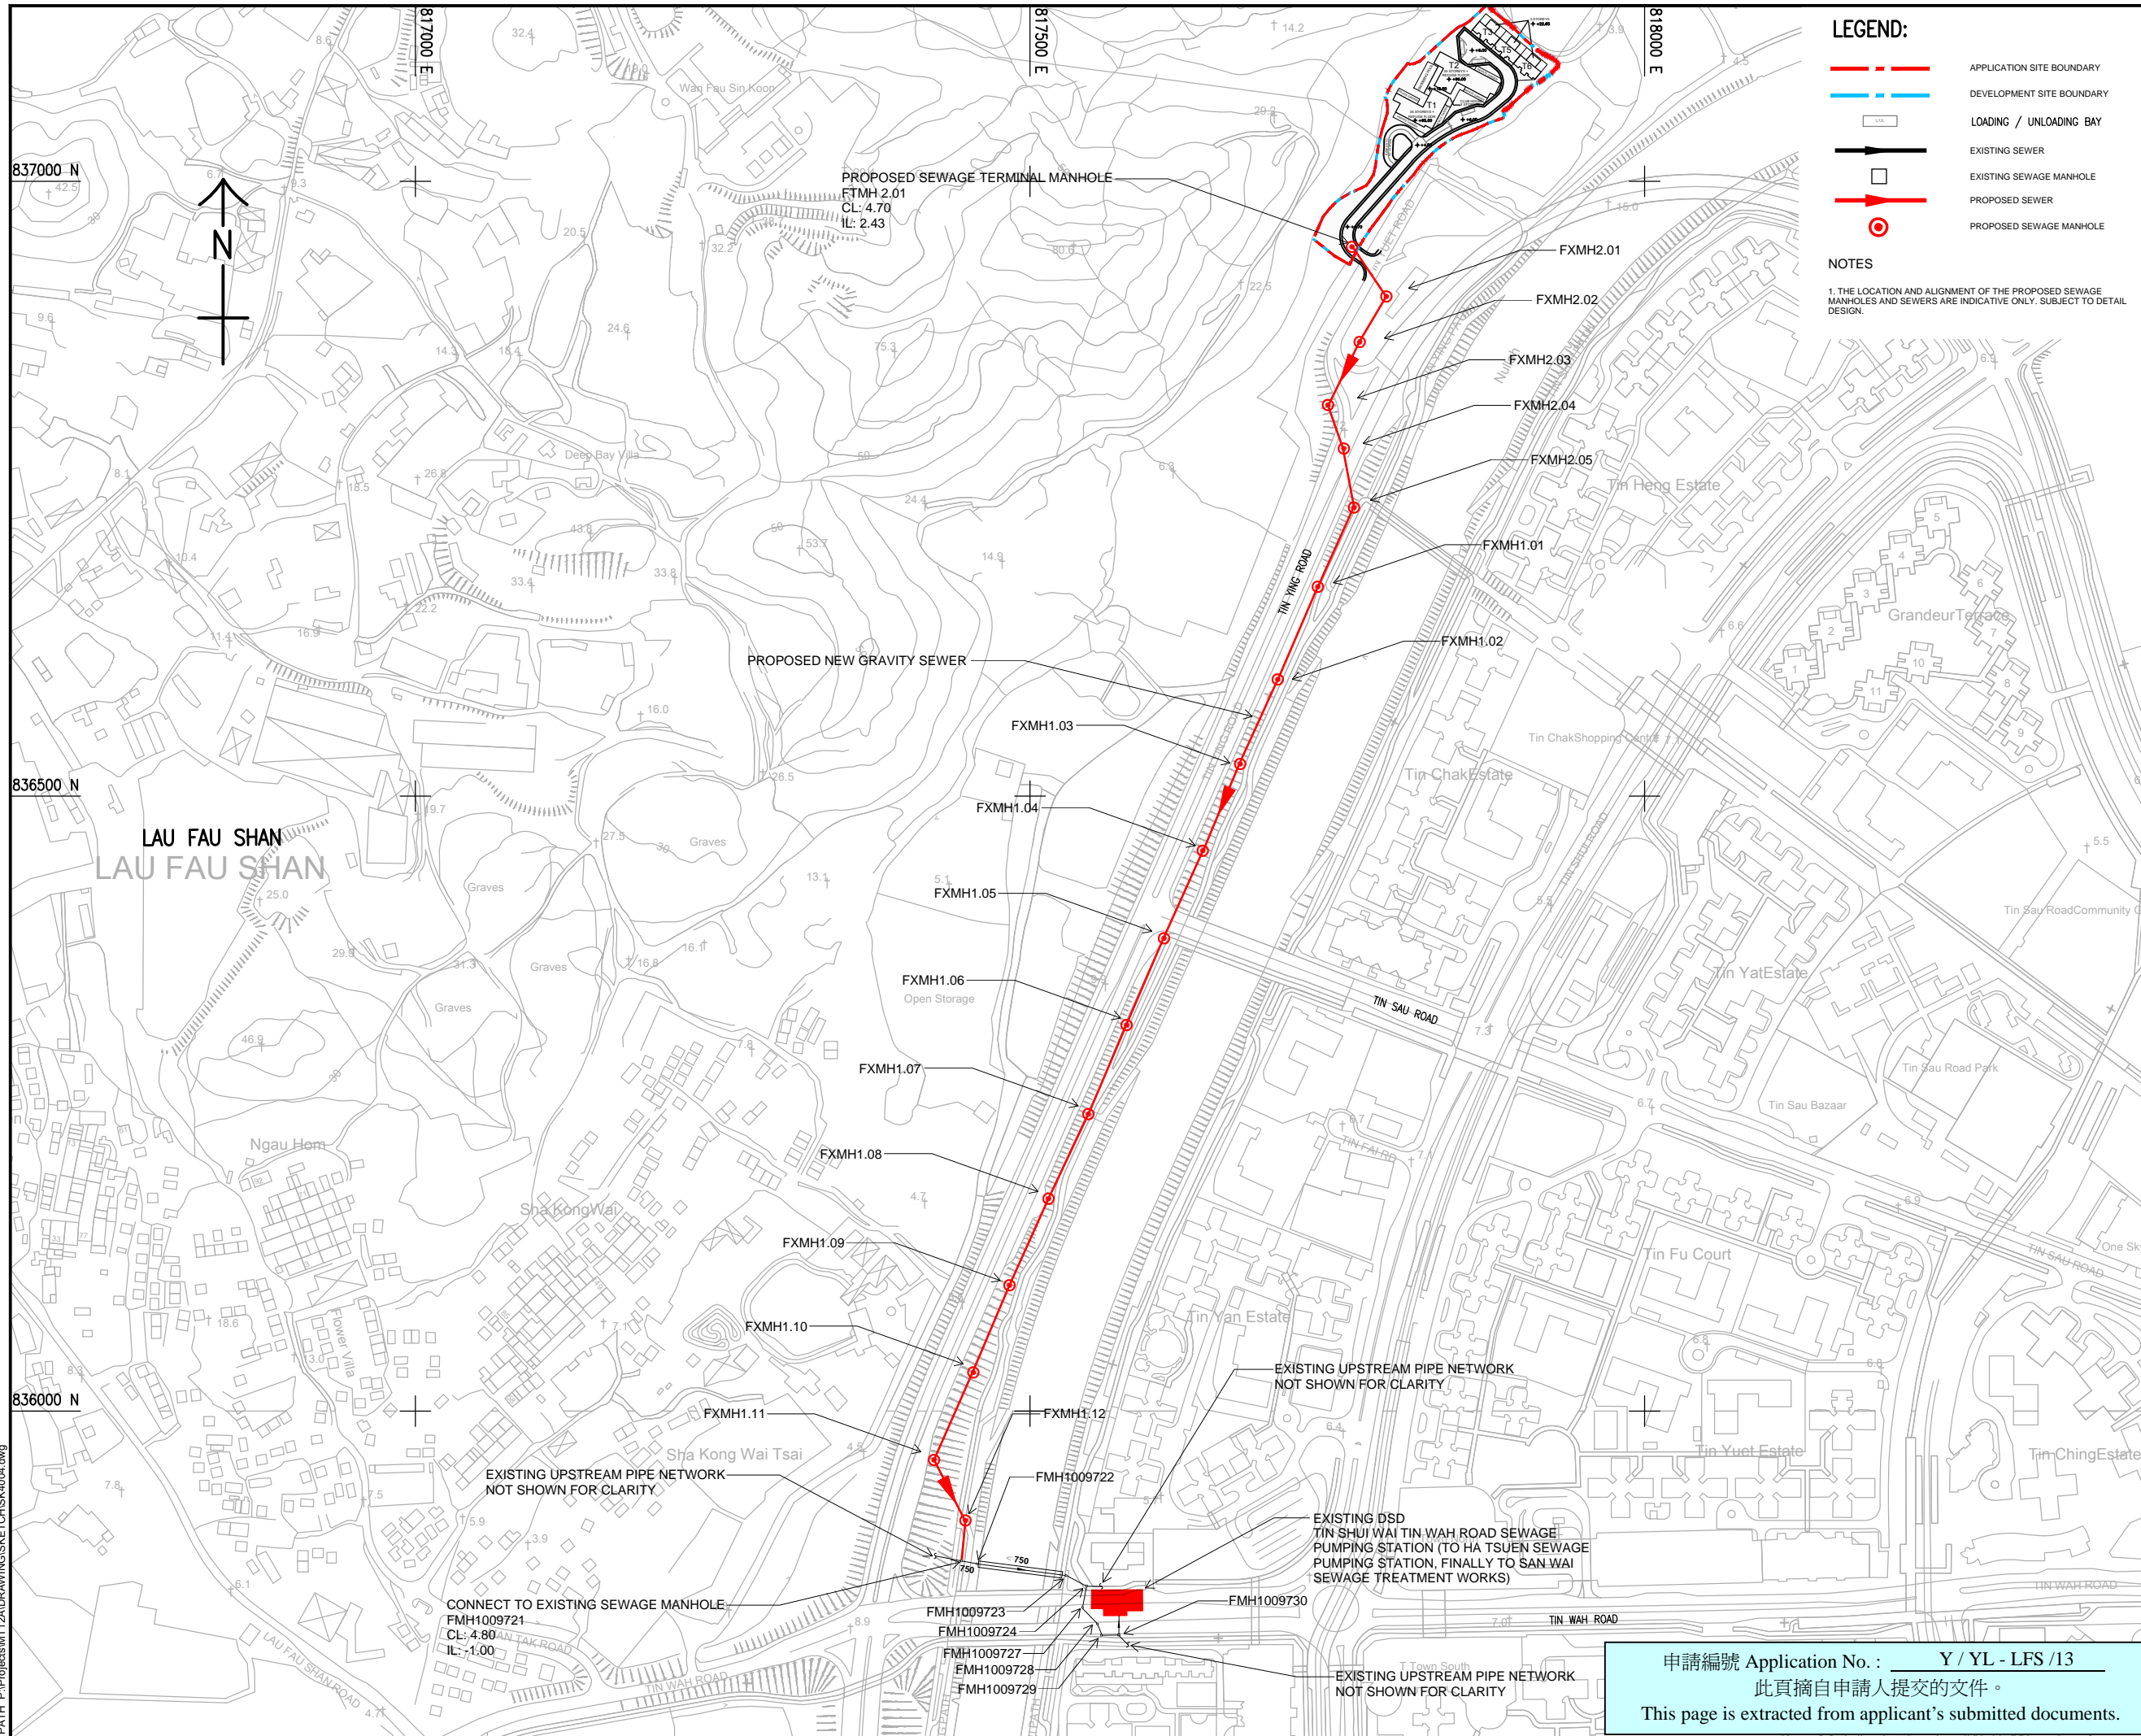

**LEGEND:**

- APPLICATION SITE BOUNDARY
- DEVELOPMENT SITE BOUNDARY
- LOADING / UNLOADING BAY
- EXISTING SEWER
- EXISTING SEWAGE MANHOLE
- PROPOSED SEWER
- PROPOSED SEWAGE MANHOLE

**NOTES**

1. THE LOCATION AND ALIGNMENT OF THE PROPOSED SEWAGE MANHOLES AND SEWERS ARE INDICATIVE ONLY. SUBJECT TO DETAIL DESIGN.

**AECOM**

**PROJECT**  
 SECTION 12A PLANNING APPLICATION FOR PROPOSED AMENDMENTS TO THE LAU FAU SHAN AND TSIM BEI TSUI OUTLINE ZONING PLAN TO REZONE "GREEN BELT" ZONE TO "RESIDENTIAL (GROUP A)1" ZONE AND TO THE TIN SHUI WAI OUTLINE ZONING PLAN TO REZONE "OPEN SPACE (1)" ZONE TO "RESIDENTIAL (GROUP A)2" AND "ROAD" ZONES AT VARIOUS LOTS IN D.D. 129, TIN YUET ROAD, NEW TERRITORIES

**CLIENT**

**CONSULTANT**  
 AECOM Asia Company Ltd.  
 www.aecom.com

**SUB-CONSULTANTS**

**ISSUE/REVISION**

NO.	DATE	DESCRIPTION	CHK.

**STATUS**  
 IN PROGRESS

**SCALE**  
 A1 1:2500

**DIMENSION UNIT**  
 METRES

**KEY PLAN**

**PROJECT NO.**  
 318888

**CONTRACT NO.**  
 248888


MONG TSENG

**SHEET TITLE**  
 SEWERAGE PLAN

**SHEET NUMBER**  
 SK4004

申請編號 Application No. : Y / YL - LFS / 13  
 此頁摘自申請人提交的文件。  
 This page is extracted from applicant's submitted documents.

ISO A1 594mm x 841mm  
 Approved:  
 Checked:  
 Designer:  
 Project Management Initials:  
 Picked File by: Samson.msk  
 01/03/2022  
 PATH: P:\Projects\MT12A\DRAWING\SKETCH\4004.dwg

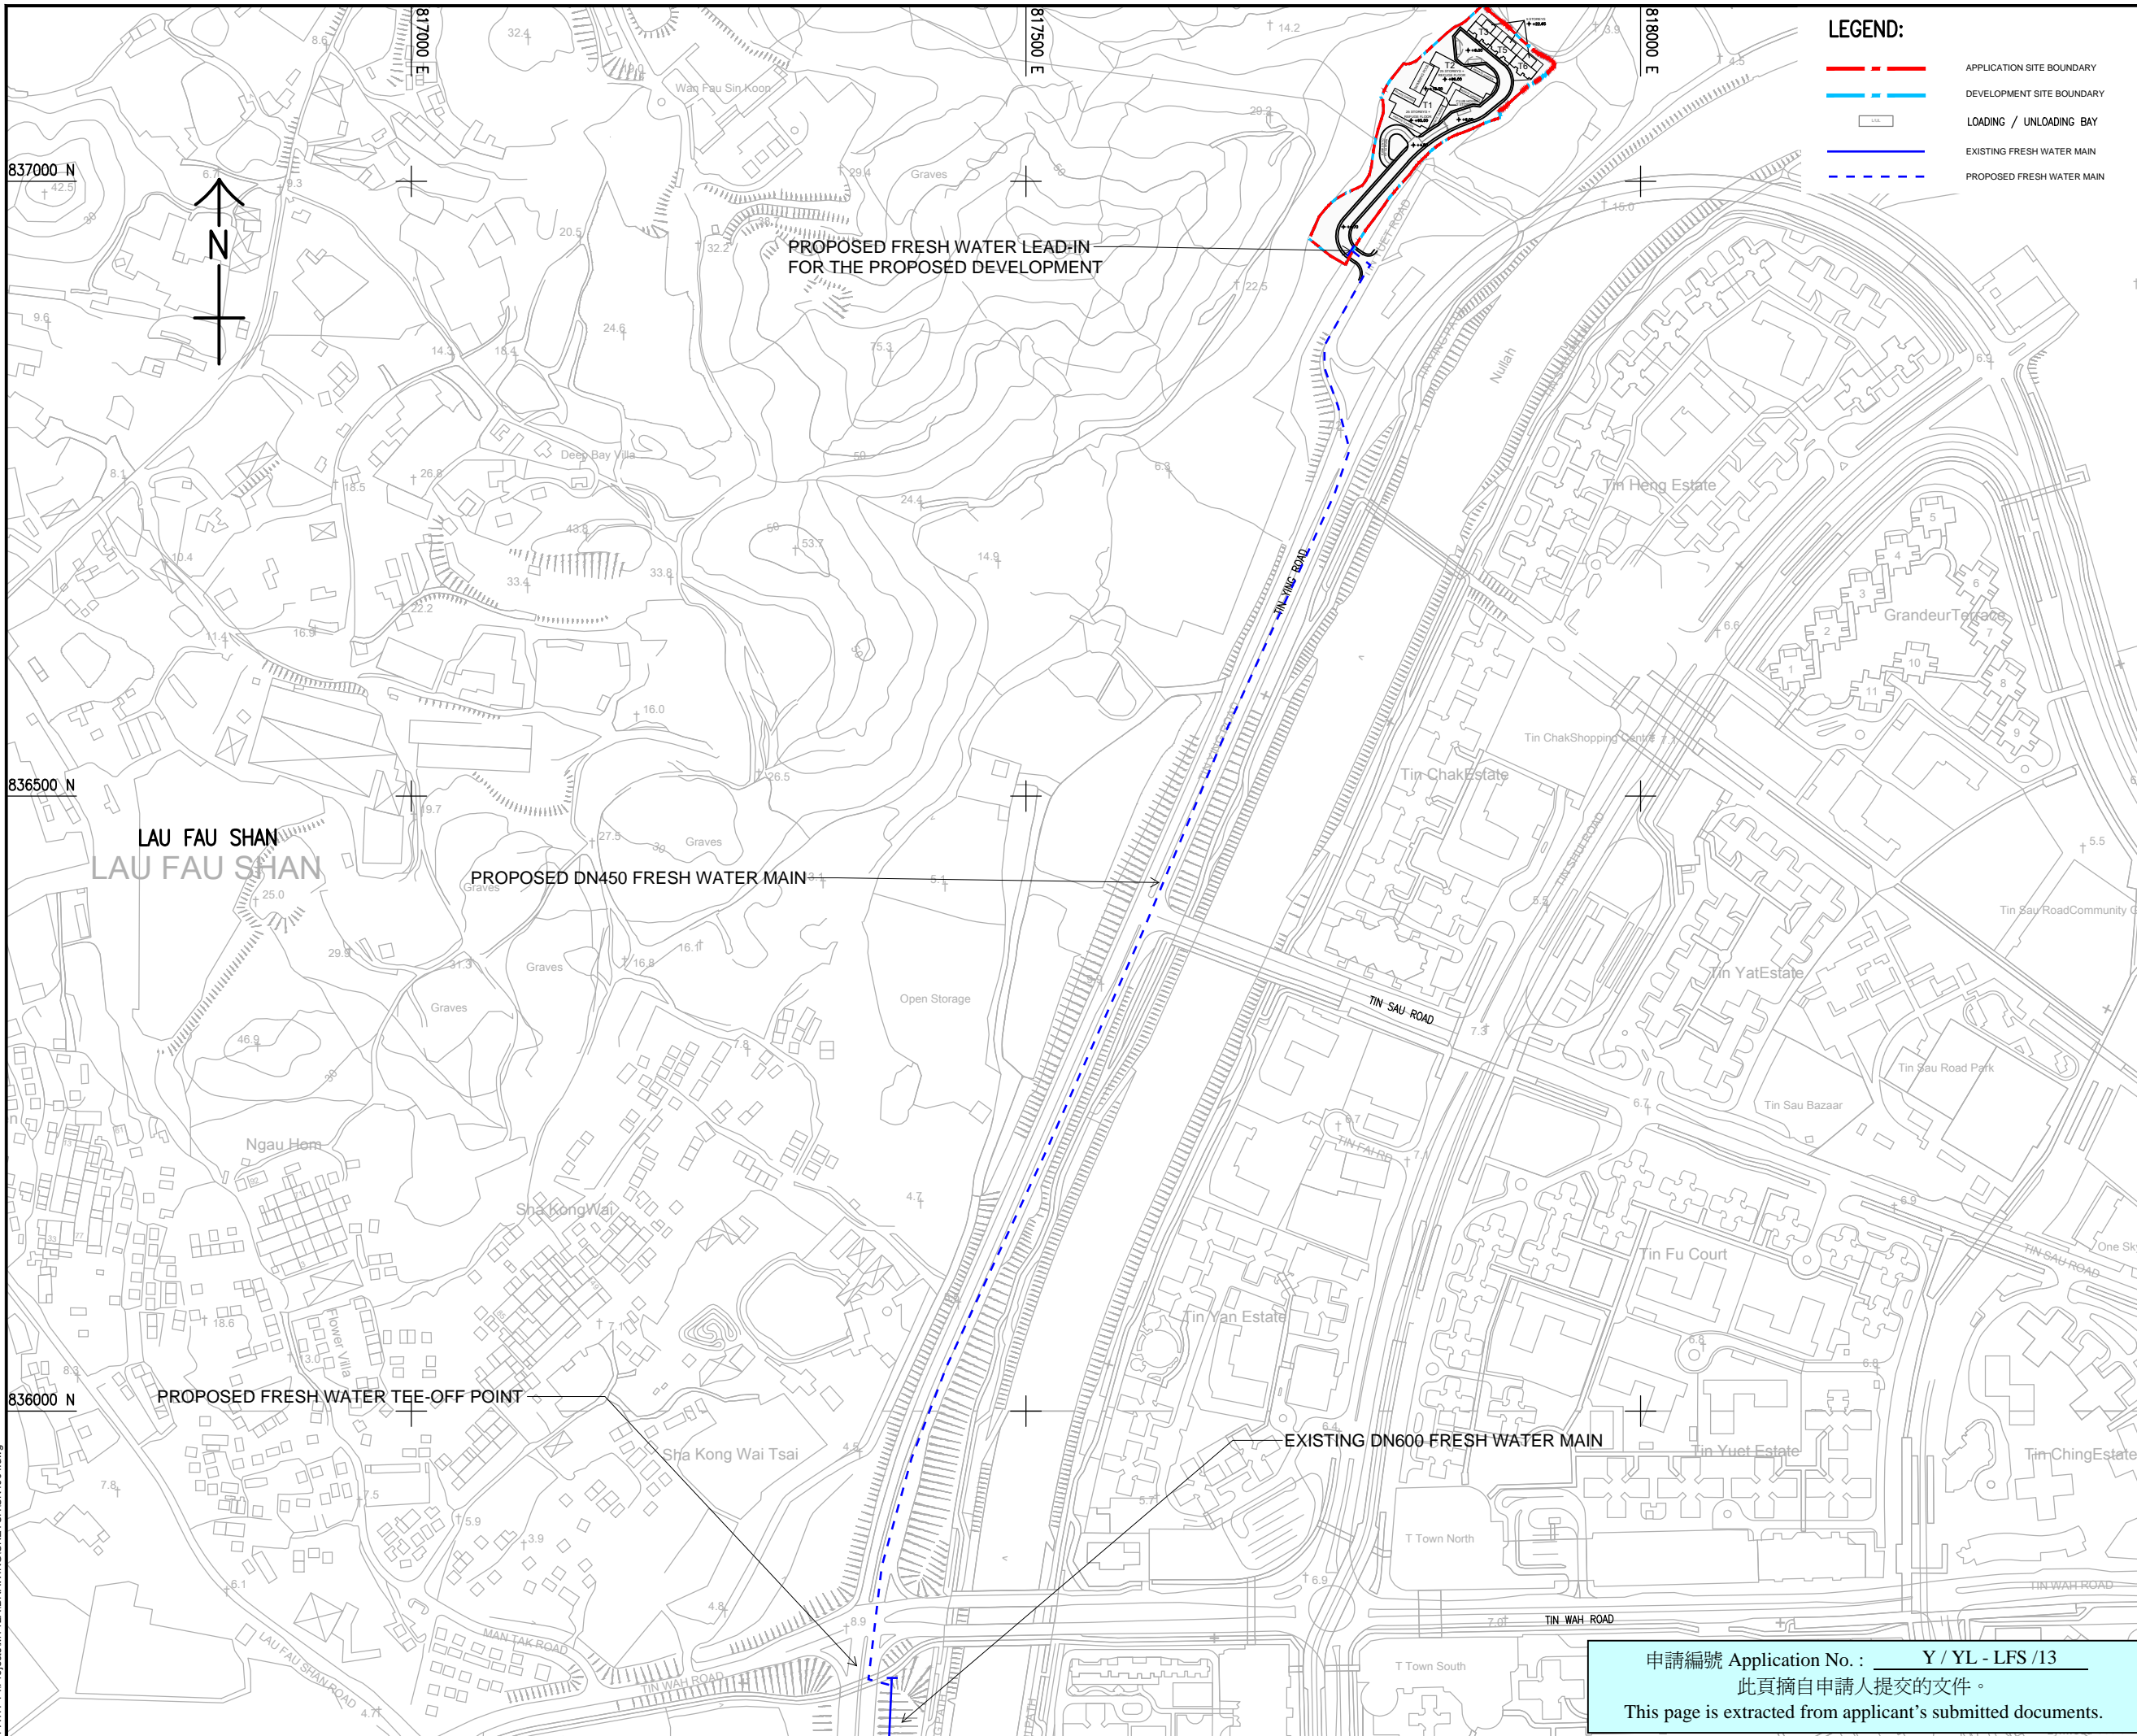

**AECOM**

**PROJECT**  
 SECTION 12A PLANNING APPLICATION FOR PROPOSED AMENDMENTS TO THE LAU FAU SHAN AND TSIM BEI TSUI OUTLINE ZONING PLAN TO REZONE "GREEN BELT" ZONE TO "RESIDENTIAL (GROUP B)" ZONE AND TO THE TIN SHUI WAI OUTLINE ZONING PLAN TO REZONE "OPEN SPACE (1)" ZONE TO "RESIDENTIAL (GROUP B)3" AND "ROAD" ZONES AT VARIOUS LOTS IN D.D 129 AND ADJOINING GOVERNMENT LAND, TIN YUET ROAD, NEW TERRITORIES

**CLIENT**

**CONSULTANT**  
 AECOM Asia Company Ltd.  
 www.aecom.com

**SUB-CONSULTANTS**

**ISSUE/REVISION**

NO.	DATE	DESCRIPTION	CHK.

**SCALE**  
 1:2500  
**DIMENSION UNIT**  
 METRES

**KEY PLAN**

**PROJECT NO.**  
 MONG TSENG


**SHEET TITLE**  
 PROPOSED FRESH WATER LAYOUT

**SHEET NUMBER**  
 WSIA/404

申請編號 Application No. : Y / YL - LFS /13  
 此頁摘自申請人提交的文件。  
 This page is extracted from applicant's submitted documents.

This drawing has been prepared by the staff of AECOM (USA) Inc. in accordance with the requirements of the client. It is not to be used for any other purpose without the written consent of AECOM (USA) Inc. AECOM (USA) Inc. is not responsible for any errors or omissions in this drawing.

ISO A1 594mm x 841mm  
 Approved:  
 Checked:  
 Designer:  
 Project Management Initials:  
 Pld File By: Samson.msk 01/03/2022  
 PATH: P:\Projects\MT12A\DRAWING\SKETCH\4004.dwg

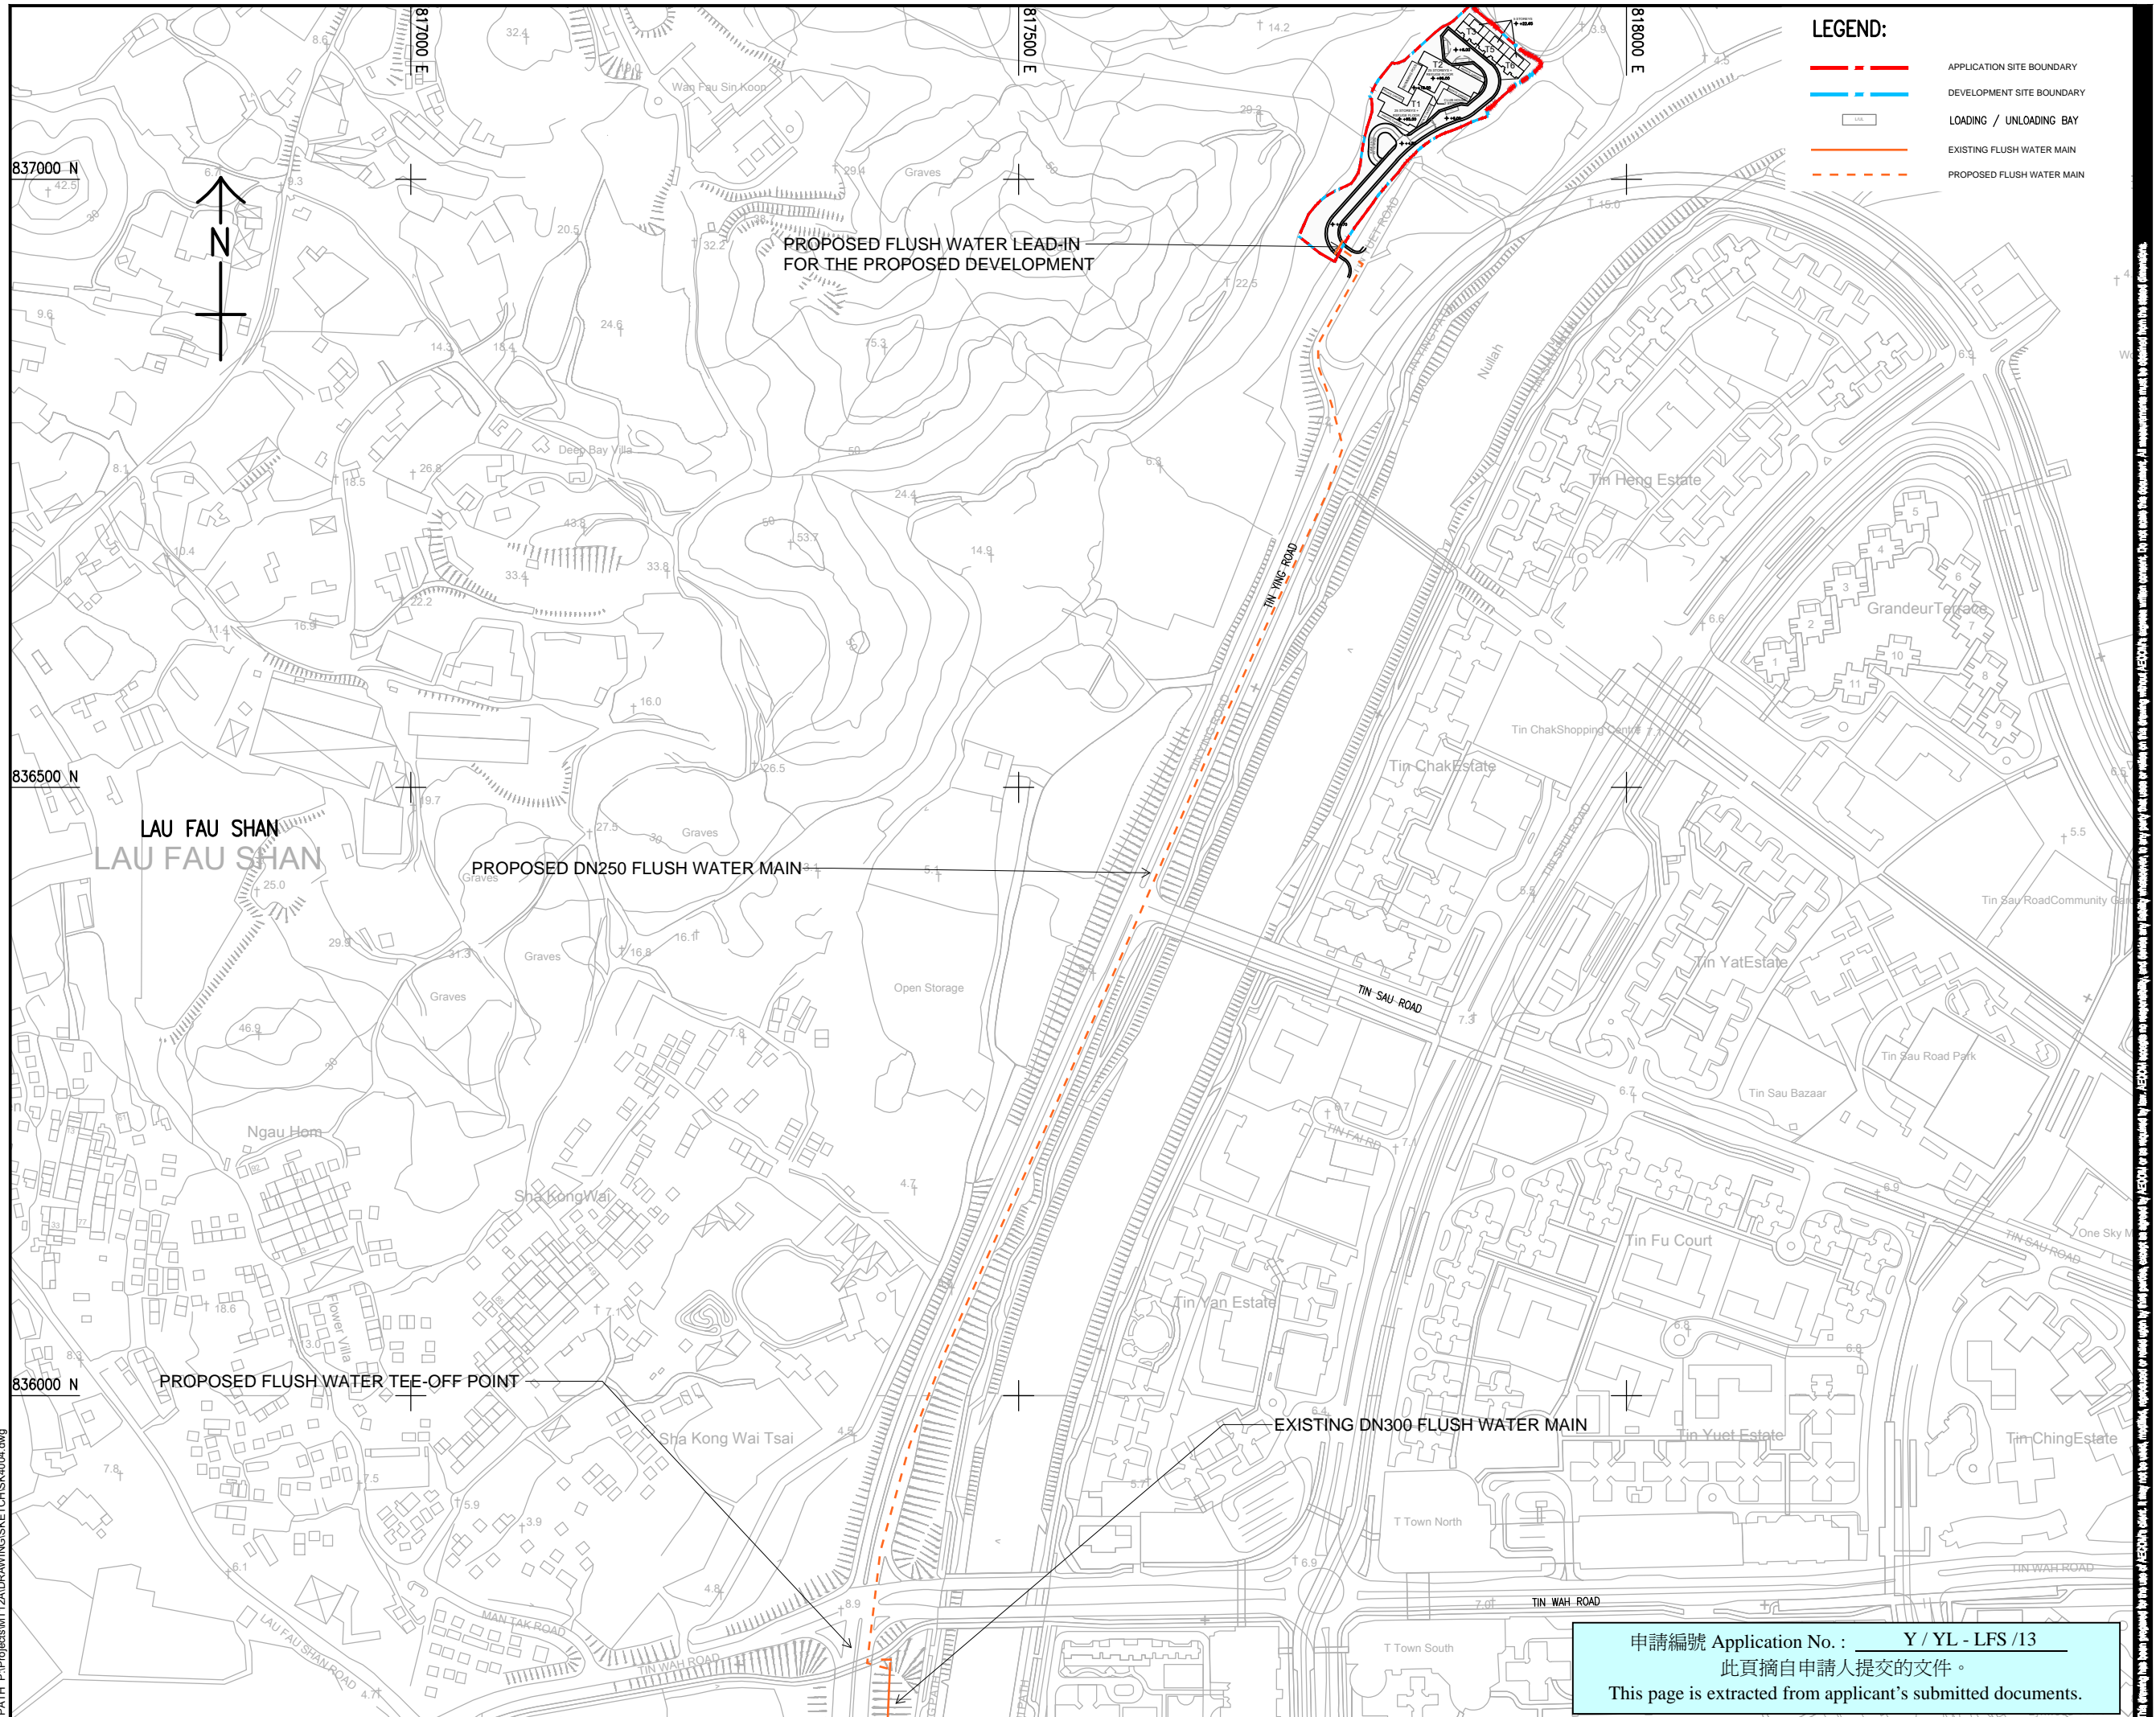

**AECOM**

**PROJECT**  
 SECTION 12A PLANNING APPLICATION FOR PROPOSED AMENDMENTS TO THE LAU FAU SHAN AND TSIM BEI TSUI OUTLINE ZONING PLAN TO REZONE "GREEN BELT" ZONE TO "RESIDENTIAL (GROUP B)" ZONE AND TO THE TIN SHUI WAI OUTLINE ZONING PLAN TO REZONE "OPEN SPACE (1)" ZONE TO "RESIDENTIAL (GROUP B)3" AND "ROAD" ZONES AT VARIOUS LOTS IN D.D 129 AND ADJOINING GOVERNMENT LAND, TIN YUET ROAD, NEW TERRITORIES

**CLIENT**

**CONSULTANT**  
 AECOM Asia Company Ltd.  
 www.aecom.com

**SUB-CONSULTANTS**

**ISSUE/REVISION**

NO.	DATE	DESCRIPTION	CHK.

**SCALE**  
 1:2500

**DIMENSION UNIT**  
 METRES

**KEY PLAN**


**PROJECT NO.**  
 MONG TSENG

**SHEET TITLE**  
 PROPOSED FLUSH WATER LAYOUT

**SHEET NUMBER**  
 WSIA/405

申請編號 Application No. : Y / YL - LFS /13  
 此頁摘自申請人提交的文件。  
 This page is extracted from applicant's submitted documents.

This drawing has been prepared by the staff of AECOM/ASA and is the property of AECOM/ASA. It is not to be used for any other project without the written consent of AECOM/ASA. AECOM/ASA shall not be held responsible for any errors or omissions in this drawing without AECOM/ASA's express written consent. The user of this drawing shall be deemed to have accepted the accuracy of the information contained herein and to have agreed to indemnify AECOM/ASA from all claims, damages, losses and expenses, including reasonable attorneys' fees, that may be incurred by AECOM/ASA as a result of the use of this drawing.

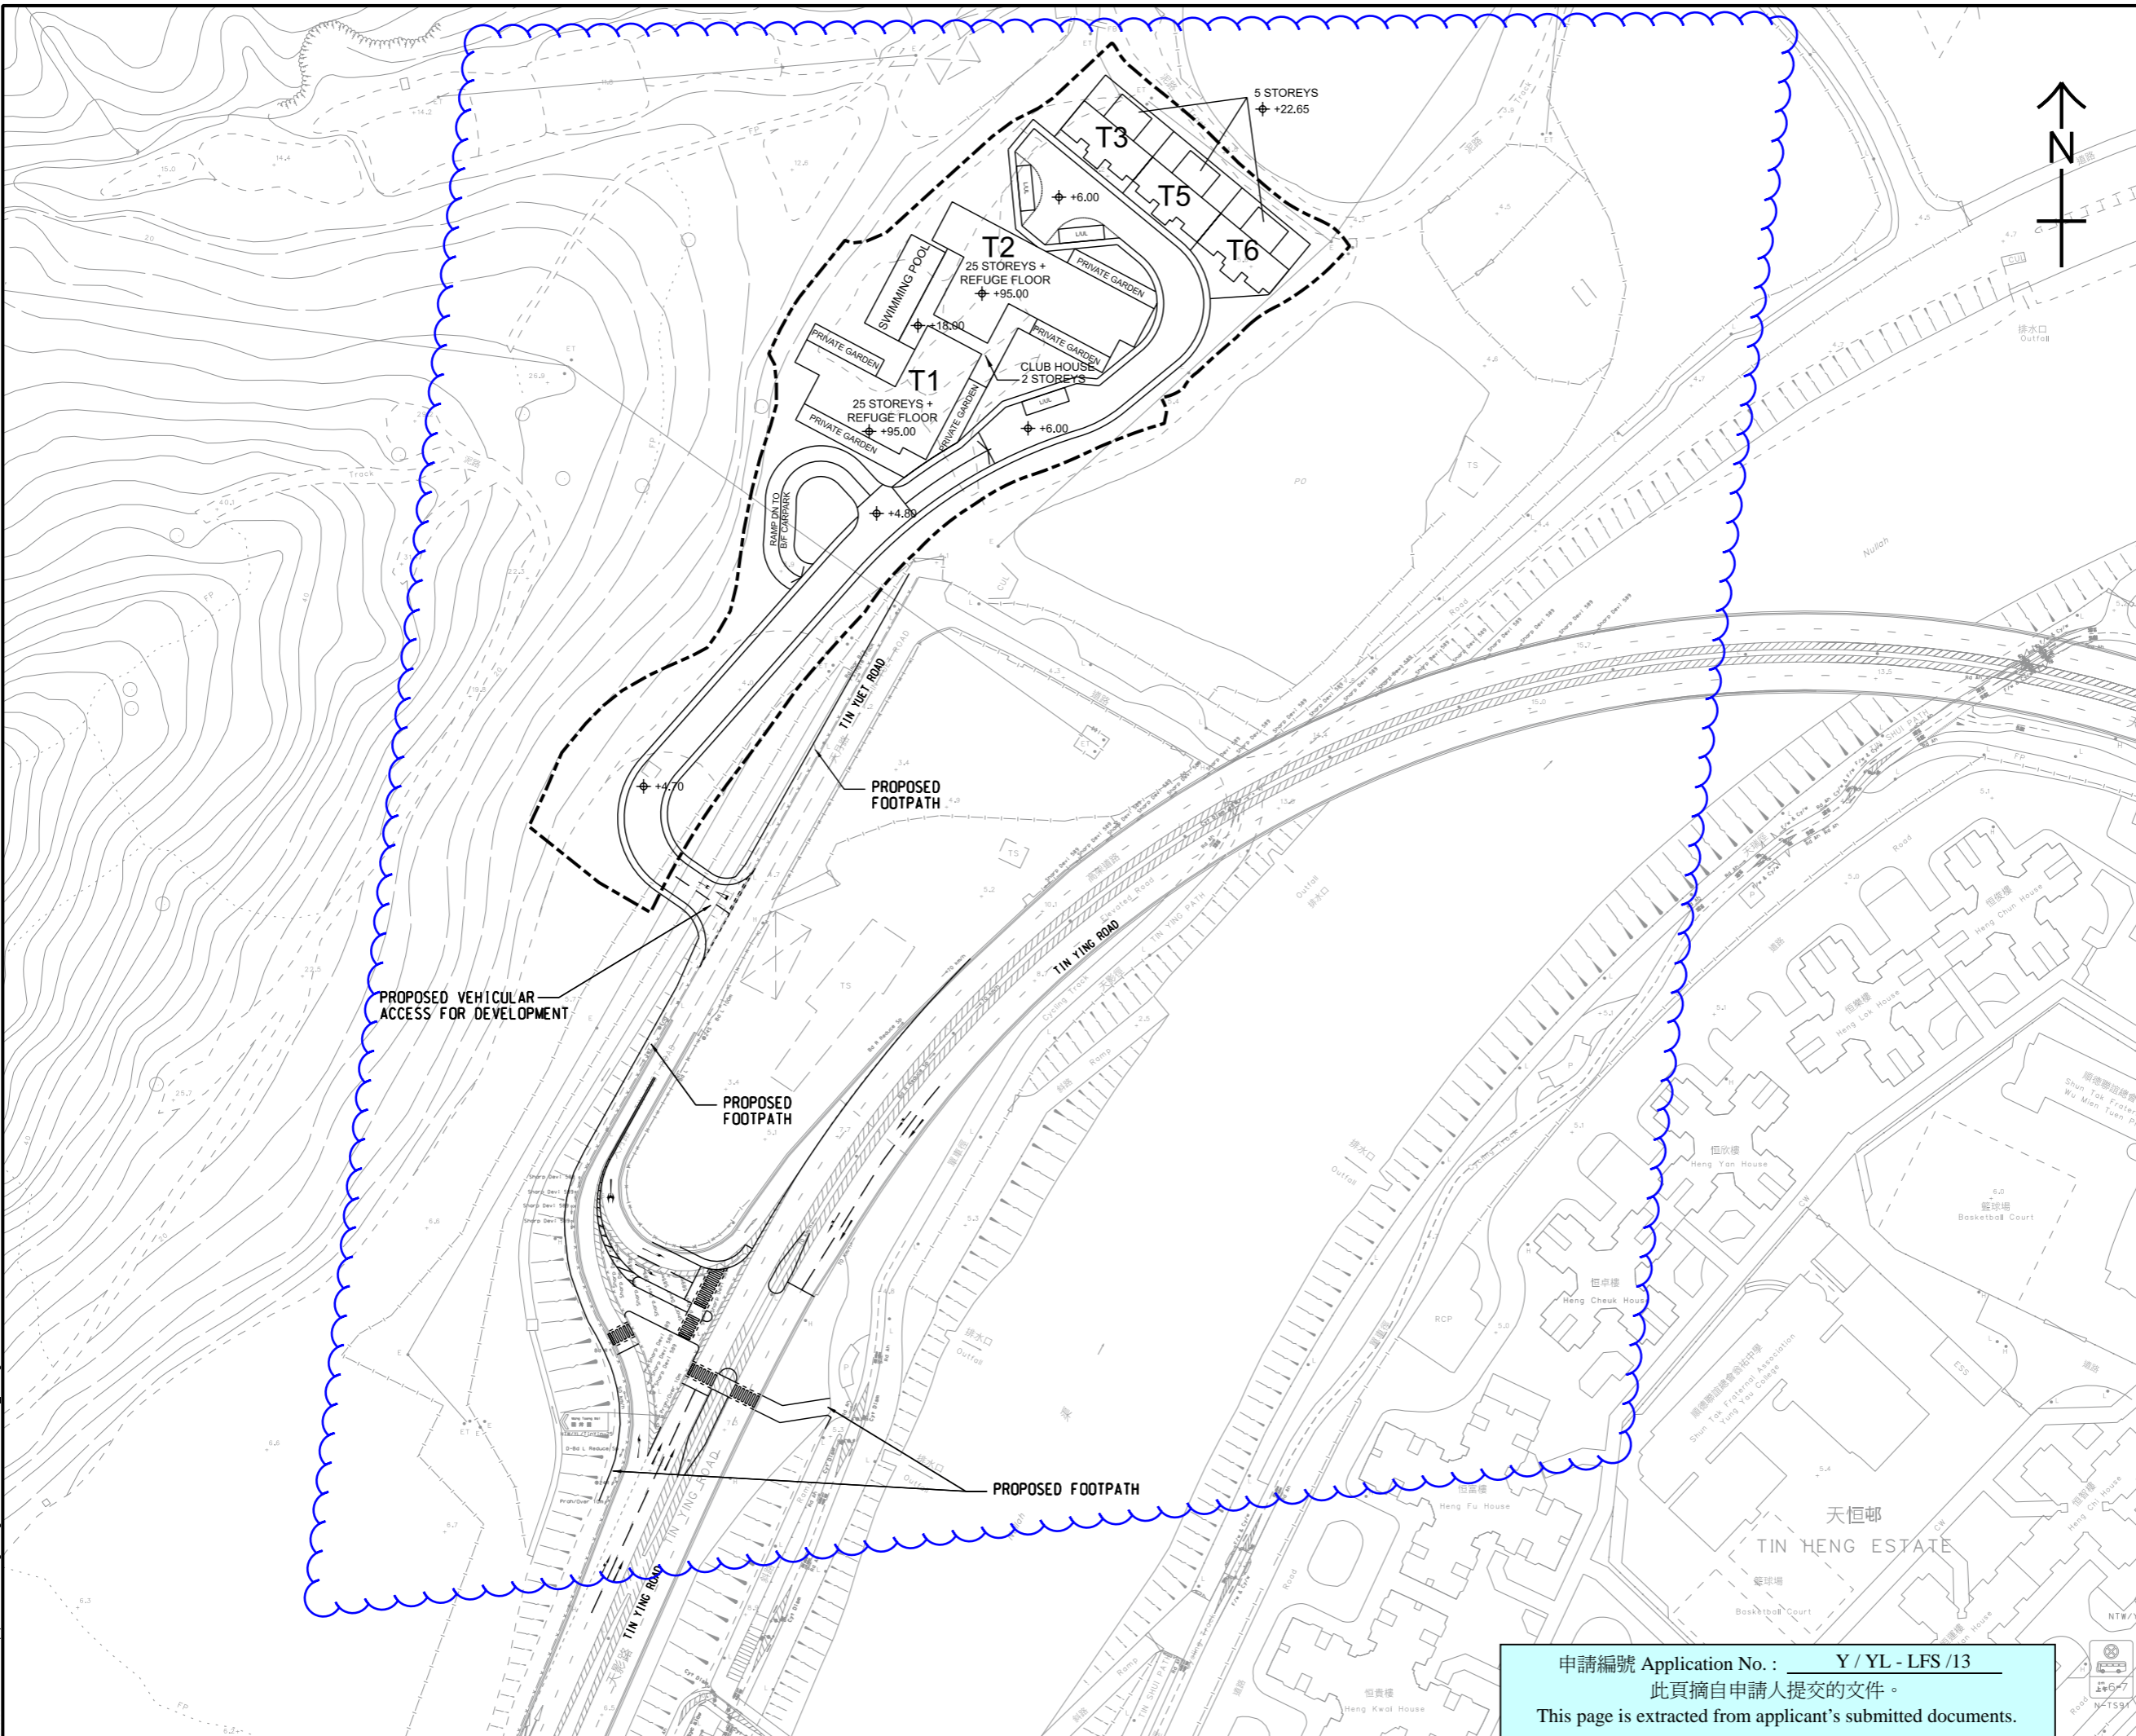

**PROJECT**

S12A PLANNING APPLICATION FOR PROPOSED RESIDENTIAL DEVELOPMENT AT VARIOUS LOTS IN D,D 129, TIN YUET ROAD AND LAU FAU SHAN

**CLIENT**

**CONSULTANT**

AECOM Asia Company Ltd.  
www.aecom.com

**SUB-CONSULTANTS**

**ISSUE/REVISION**

I/R	DATE	DESCRIPTION	CHK.
A	JAN22	LAYOUT REVISED	WDB

**STATUS**

**SCALE**      **DIMENSION UNIT**

A3 1: 1500      METRES

**KEY PLAN**

**PROJECT NO.**

**CONTRACT NO.**

**SHEET TITLE**

INDICATIVE MASTER LAYOUT PLAN AND PROPOSED PEDESTRIAN AND TRAFFIC IMPROVEMENT

**SHEET NUMBER**

P2\_FIGURE 3.1

申請編號 Application No. : Y / YL - LFS / 13  
 此頁摘自申請人提交的文件。  
 This page is extracted from applicant's submitted documents.

This drawing has been prepared for the use of AECOM's client. It may not be used, modified, reproduced or relied upon by third parties, except as agreed by AECOM or as required by law. AECOM accepts no responsibility, and denies any liability whatsoever, for any part, that less or relies on this drawing without AECOM's express written consent. All measurements must be obtained from the stated dimensions.