

**Broad Development Parameters of the Indicative
Development Proposal in Respect of Application No. Y/YL-NTM/6**
关于申请编号 Y/YL-NTM/6 而只作指示用途的拟议发展计划的概括发展规范

Revised broad development parameters in view of
the further information received on 2.9.2022
因应於 2022 年 9 月 2 日接获的进一步资料而修订的概括发展规范

Application No. 申请编号	Y/YL-NTM/6		
Location/address 位置/地址	Lot 2091 (Part) in D.D. 105, Shek Wu Wai, Yuen Long 元朗石湖围丈量约份第 105 约地段第 2091 号(部分)		
Site area 地盘面积	About 约 22,140 sq. m 平方米		
Plan 图则	Approved Ngau Tam Mei Outline Zoning Plan No. S/YL-NTM/12 牛潭尾分区计划大纲核准图编号 S/YL-NTM/12		
Zoning 地带	“Comprehensive Development Area” 「综合发展区」		
Applied use/ development 申请用途/发展	To rezone the application site from “Comprehensive Development Area” to “Residential (Group A)” 把申请地点由「综合发展区」地带改划为「住宅（甲类）」地带		
Gross floor area and/or plot ratio 总楼面面积及/ 或地积比率		sq. m 平方米	Plot ratio ⁽¹⁾ 地积比率
	Domestic 住用	About 约 84,305	Not more than 不多於 6.5
	Non-domestic ⁽²⁾ 非住用	About 约 12,970	Not more than 不多於 1
No. of block 幢数	Domestic 住用	-	
	Non-domestic 非住用	-	
	Composite 综合用途	4 ⁽³⁾	
Building height/No.	Domestic	-	m 米

of storeys 建筑物高度/ 层数	住用	-	mPD 米(主水平基准上)
		-	Storey(s) 层
	Non-domestic 非住用	-	m 米
		-	mPD 米(主水平基准上)
		-	Storey(s) 层
	Composite 综合用途	-	m 米
		Not more than 不多於 180	mPD 米(主水平基准上)
Not more than 不多於 45		Storey(s) 层 Exclude 不包括 3 Basement 地库 1 Refuge floor 防火层	
Site coverage 上盖面积	Podium 平台 – within 15m above ground 地下起计 15 米或以下	About 约 100%	
	Podium 平台 – beyond 15m above ground 地下起计 15 米以上	About 约 60%	
	Residential Tower 住宅楼宇	About 约 33.33%	
No. of units 单位数目	1,990 Flats 住宅单位		
Open space 休憩用地	Private 私人	Not less than 不少於 5,174	sq. m 平方米
	Public 公众	-	sq. m 平方米
No. of parking spaces and loading / unloading spaces 停车位及上落客货 车位数目	Total no. of vehicle parking spaces 停车位总数		406
	Private Car Parking Spaces 私家车车位		259
	Motorcycle Parking Spaces 电单车车位		14
	Bicycle Parking Spaces 单车泊车位		133
	Total no. of vehicle loading/unloading bays/lay-bys 上落客货车位/停车处总数		10
Light Goods Vehicle Spaces 轻型货车车位		9 ⁽⁴⁾	
Medium Goods Vehicle Spaces 中型货车车位			
Heavy Goods Vehicle Spaces 重型货车车位			
Covered Transport Lay-by 有盖交通停车处		1	

(1) Based on development site area of 12,970m² excluding area which will be served as public road 以 12,970 平方米发展地盘面积计算(不包括拟作公共道路的土地)

(2) Including commercial GFA for 'Shop and Services', 'Eating Place', 'School'(nursery/kindergarten/language, computer, commercial or tutorial schools/technical institutes/other types of schools providing interests and hobby related courses), 'Place of Entertainment' and 'Place of Recreation, Sports or Culture' uses

包括商业用途的总楼面面积作商店及服务行业、食肆、学校(幼儿园/幼稚园/语言学校/电脑学校/商科学校/补习

学校/工业学院/开办兴趣班或休闲课程的其他类型学校)、娱乐场所及康体文娱场所

(3) Including all 4 residential towers above the non-domestic podium 包括所有 4 幢坐落於非住用平台上的住宅楼宇

(4) Including light goods vehicle, medium goods vehicle and heavy goods vehicle loading/unloading spaces
包括轻型货车、中型货车及重型货车的上落客货车位


* 有关资料是为方便市民大众参考而提供。对于所载资料在使用上的问题及文义上的歧异，城市规划委员会概不负责。若有任何疑问，应查阅申请人提交的文件。

The information is provided for easy reference of the general public. Under no circumstances will the Town Planning Board accept any liabilities for the use of the information nor any inaccuracies or discrepancies of the information provided. In case of doubt, reference should always be made to the submission of the applicant.

Submitted Plans, Drawings and Documents 提交的图则、绘图及文件		
	<u>Chinese</u> 中文	<u>English</u> 英文
<u>Plans and Drawings 图则及绘图</u>		
Master layout plan(s)/Layout plan(s) 总纲发展蓝图／布局设计图	<input type="checkbox"/>	<input type="checkbox"/>
Block plan(s) 楼宇位置图	<input type="checkbox"/>	<input type="checkbox"/>
Floor plan(s) 楼宇平面图	<input type="checkbox"/>	<input type="checkbox"/>
Sectional plan(s) 截视图	<input type="checkbox"/>	<input type="checkbox"/>
Elevation(s) 立视图	<input type="checkbox"/>	<input type="checkbox"/>
Photomontage(s) showing the proposed development 显示拟议发展的合成照片	<input type="checkbox"/>	<input type="checkbox"/>
Master landscape plan(s)/Landscape plan(s) 园境设计总图／园境设计图	<input type="checkbox"/>	<input checked="" type="checkbox"/>
Others (please specify) 其他（请注明）	<input type="checkbox"/>	<input type="checkbox"/>
<u>Reports 报告书</u>		
Planning Statement / Justifications 规划纲领 / 理据	<input type="checkbox"/>	<input type="checkbox"/>
Environmental assessment (noise, air and/or water pollutions) 环境评估（噪音、空气及／或水的污染）	<input type="checkbox"/>	<input type="checkbox"/>
Traffic impact assessment (on vehicles) 就车辆的交通影响评估	<input type="checkbox"/>	<input type="checkbox"/>
Traffic impact assessment (on pedestrians) 就行人的交通影响评估	<input type="checkbox"/>	<input type="checkbox"/>
Visual impact assessment 视觉影响评估	<input type="checkbox"/>	<input type="checkbox"/>
Landscape impact assessment 景观影响评估	<input type="checkbox"/>	<input type="checkbox"/>
Tree Survey and Preservation Proposal 树木调查及保护报告	<input type="checkbox"/>	<input type="checkbox"/>
Geotechnical impact assessment 土力影响评估	<input type="checkbox"/>	<input type="checkbox"/>
Drainage impact assessment 排水影响评估	<input type="checkbox"/>	<input type="checkbox"/>
Sewerage impact assessment 排污影响评估	<input type="checkbox"/>	<input type="checkbox"/>
Risk Assessment 风险评估	<input type="checkbox"/>	<input type="checkbox"/>
Others (please specify) 其他（请注明）	<input type="checkbox"/>	<input checked="" type="checkbox"/>
<u>Revised Landscape Master Plan, Tree Survey and Preservation Proposal</u> 经修订的园境设计总图、树木调查及保育建议书		
<u>Revised Environmental Assessment</u> 经修订的环境评估		
<u>Replacement pages of the Planning Statement</u> 规划纲领替代页		
<u>Replacement pages of Air Ventilation Assessment</u> 空气流通评估替代页		
<u>Land grant document</u> 批地文件		
Note: May insert more than one 「✓」. 注：可在多於一个方格内加上「✓」号		

Note: The information in the Gist of Application above is provided by the applicant for easy reference of the general public. Under no circumstances will the Town Planning Board accept any liabilities for the use of the information nor any inaccuracies or discrepancies of the information provided. In case of doubt, reference should always be made to the submission of the applicant.


注：上述申请摘要的资料是由申请人提供以方便市民大众参考。對於所载资料在使用上的问题及文义上的歧异，城市规划委员会概不负责。若有任何疑问，应查阅申请人提交的文件。

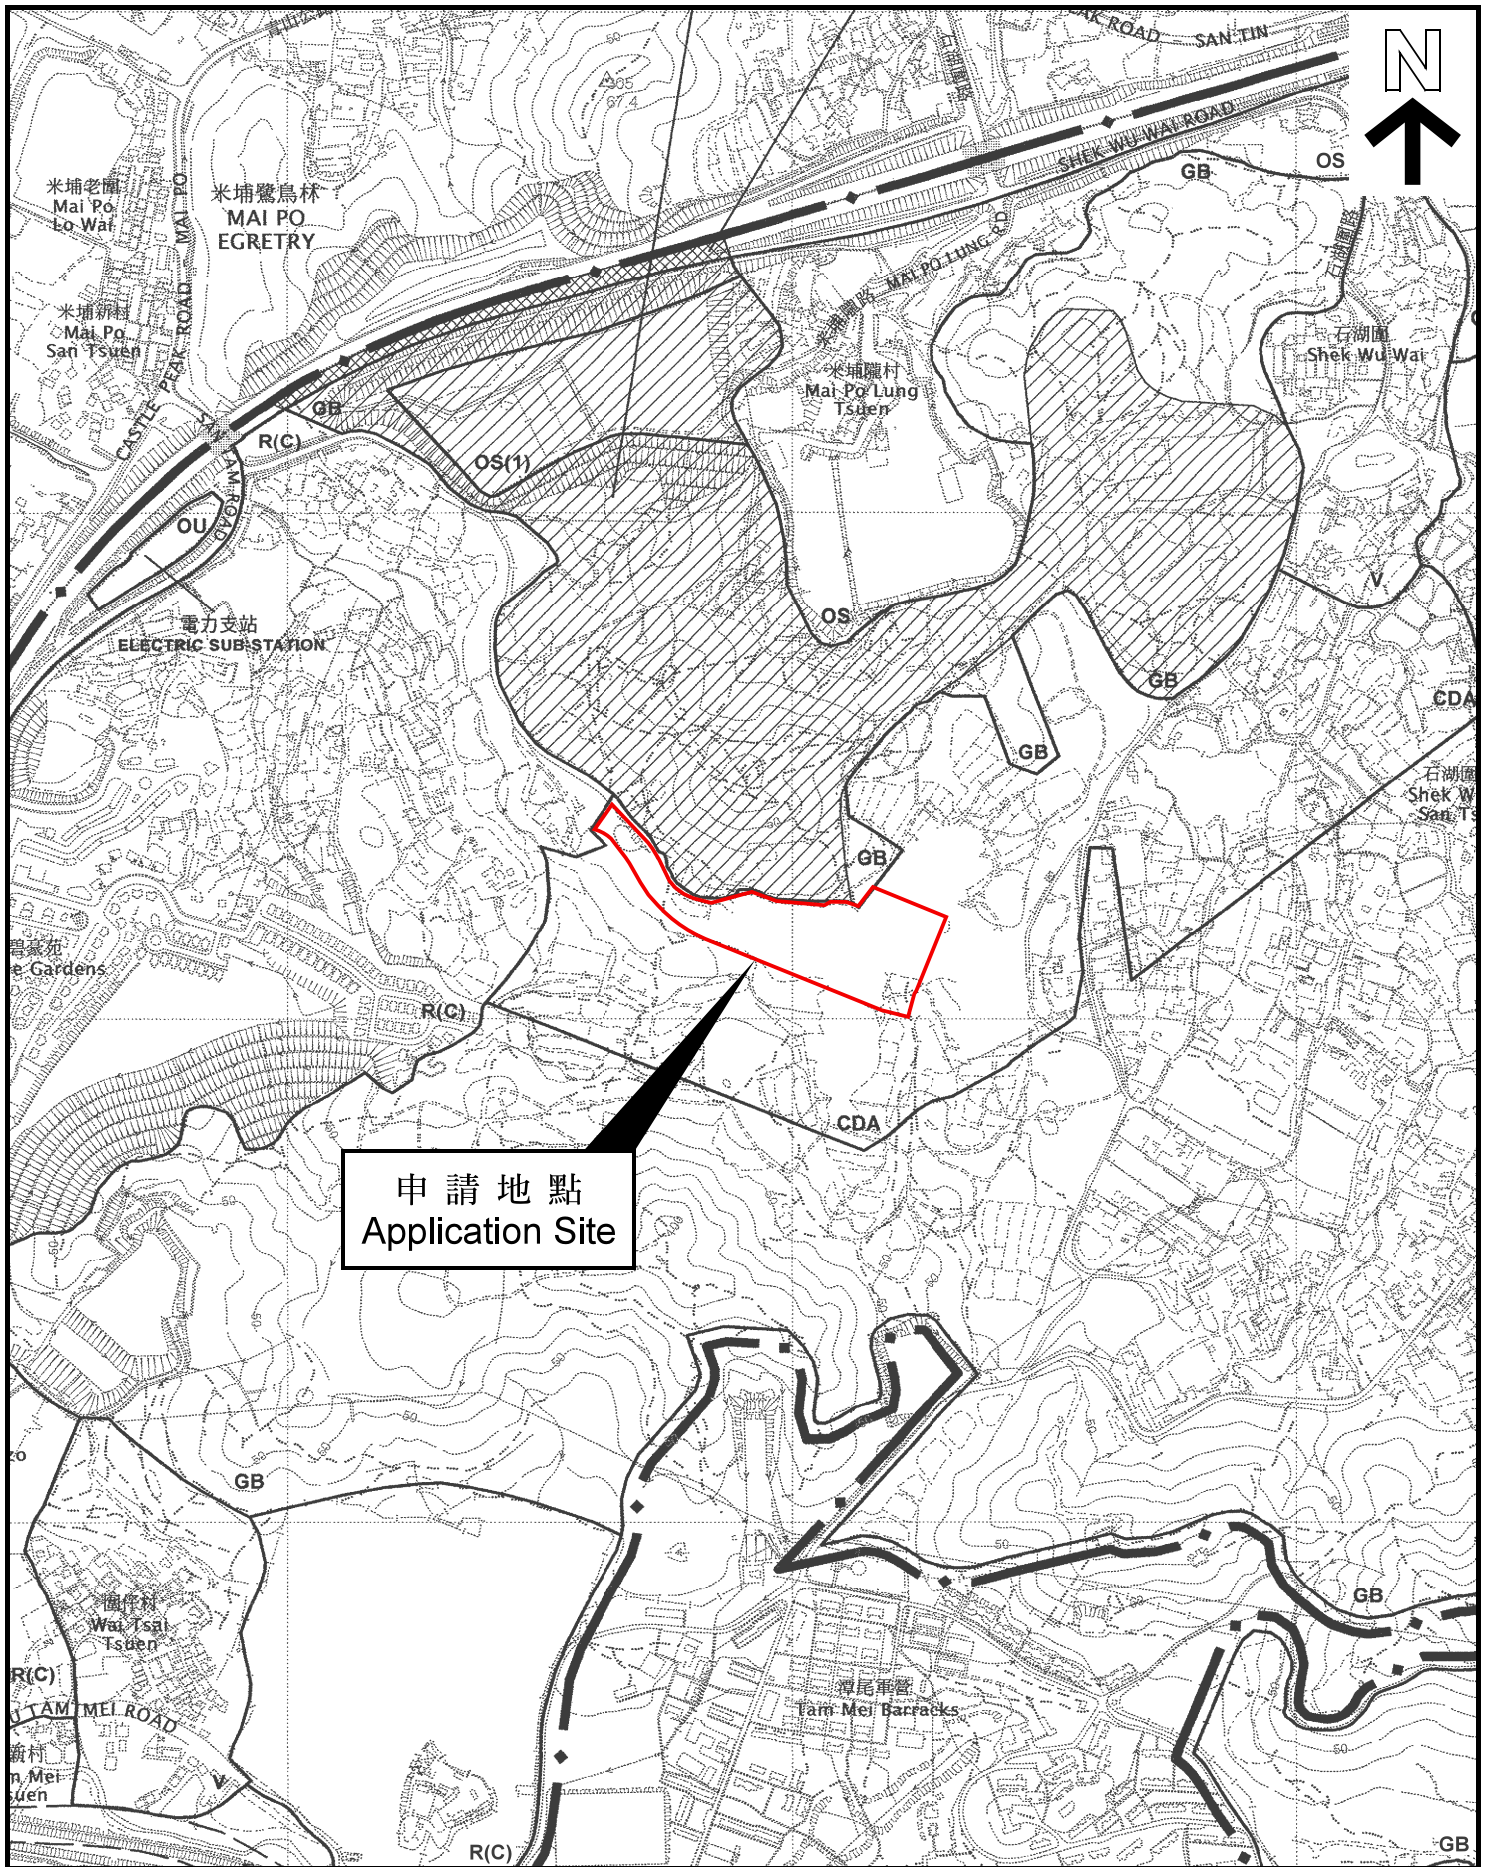

申請地點
Application Site


位置圖 LOCATION PLAN

本摘要圖於2022年9月7日擬備，
所根據的資料為於2006年12月5日
核准的分區計劃大綱圖編號 S/YL-NTM/12
EXTRACT PLAN PREPARED ON 7.9.2022
BASED ON OUTLINE ZONING PLAN No.
S/YL-NTM/12 APPROVED ON 5.12.2006

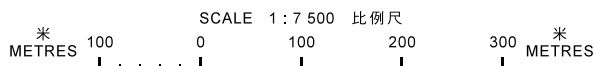

申請地點界線只作識別用
APPLICATION SITE BOUNDARY
FOR IDENTIFICATION PURPOSE ONLY

參考編號
REFERENCE No.
Y/YL-NTM/6

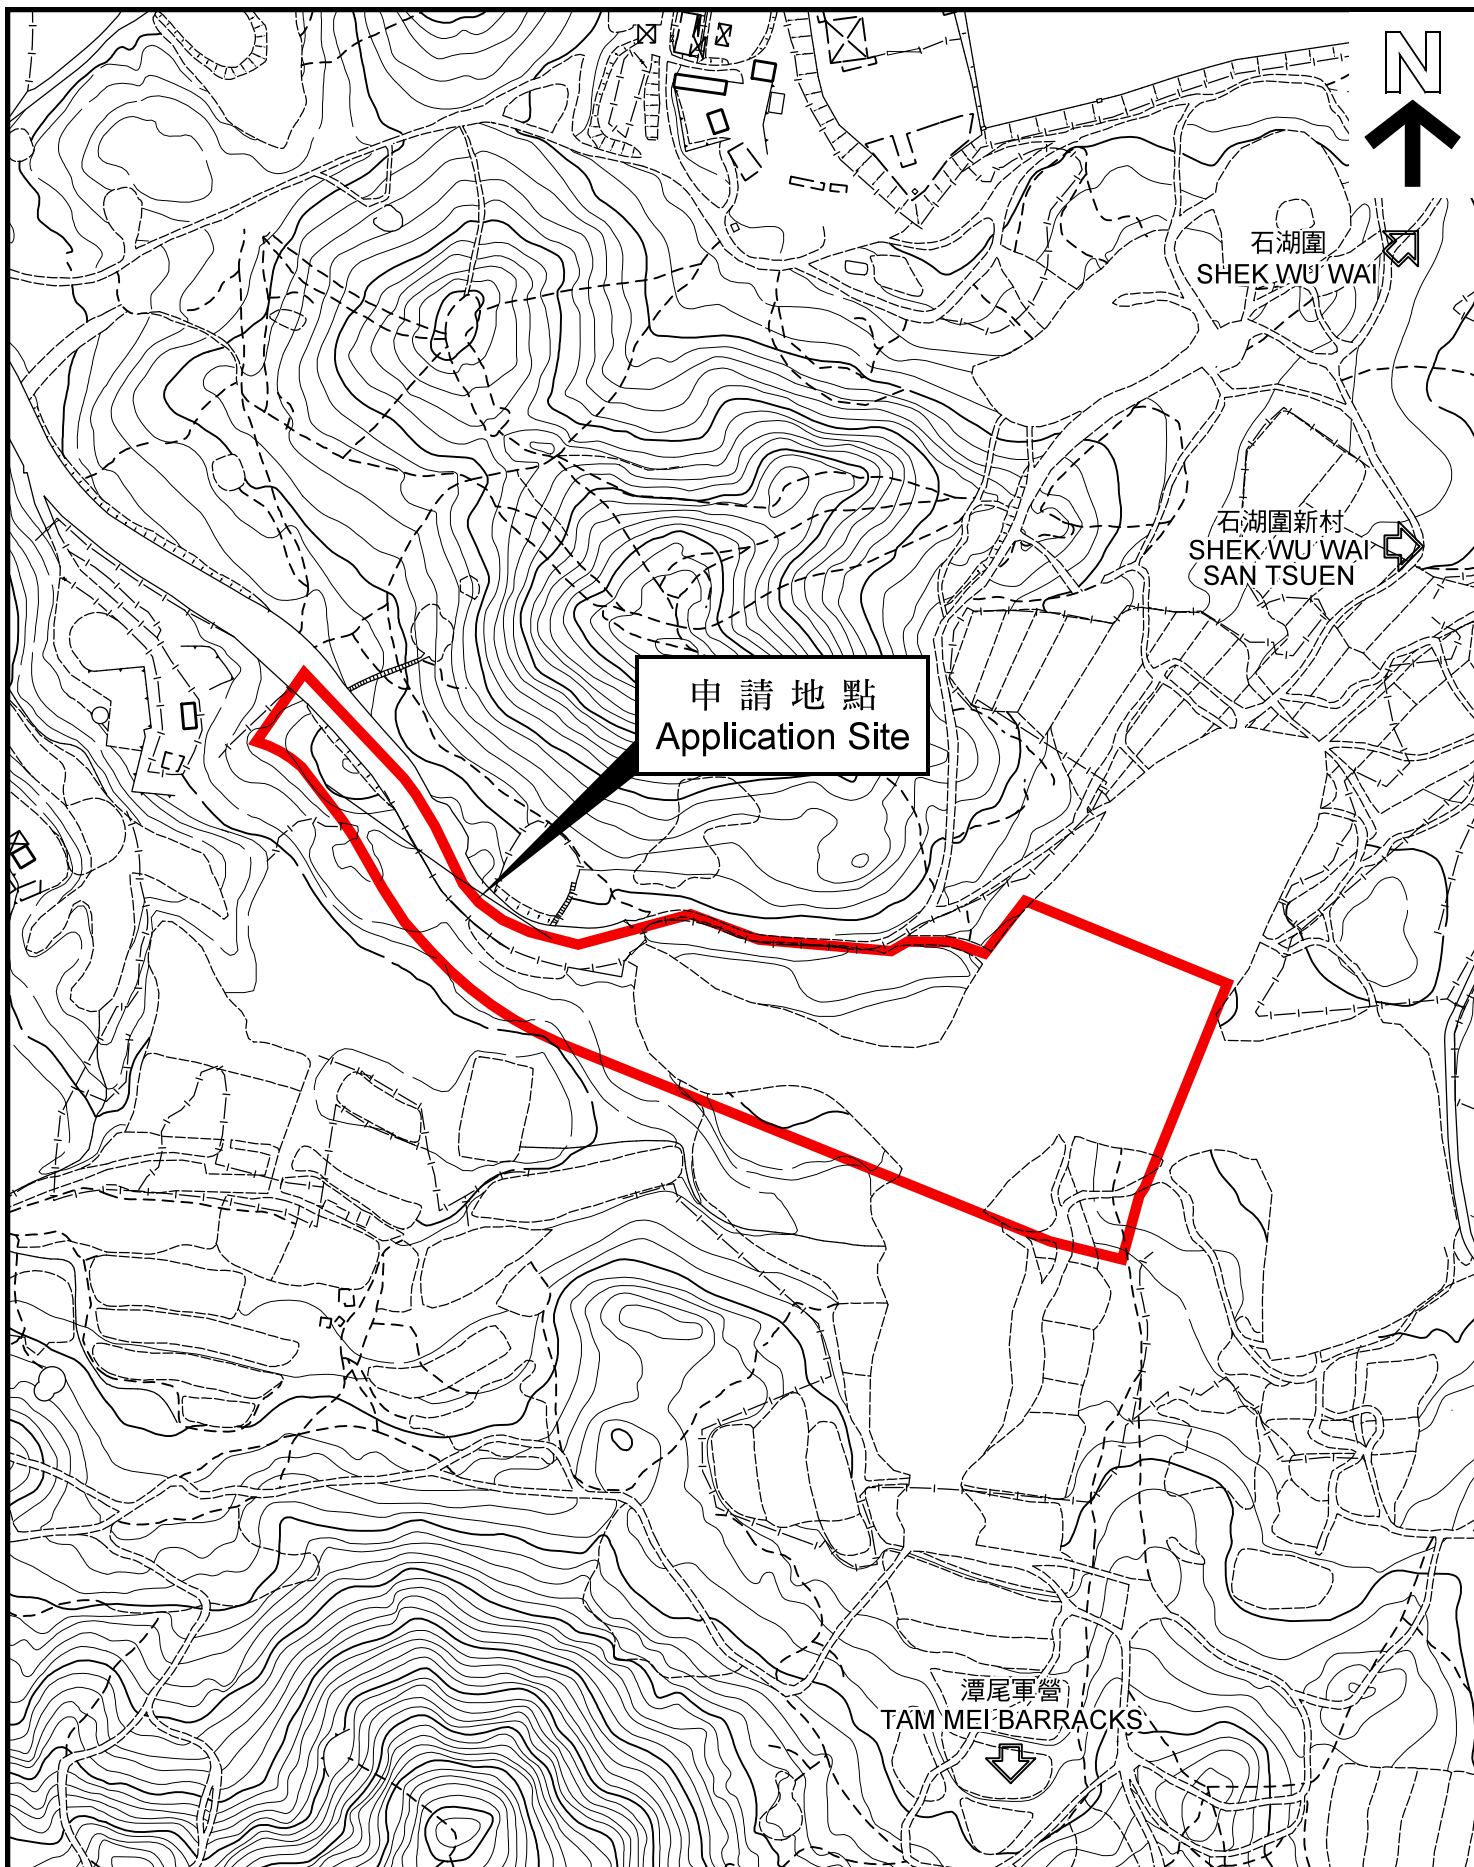

平面圖 SITE PLAN

本摘要圖於2022年9月7日擬備，
所根據的資料為測量圖編號
2-SE-12C、12D、17A 及 17B
7 EXTRACT PLAN PREPARED ON 7.9.2022
BASED ON SURVEY SHEETS No.
2-SE-12C, 12D, 17A & 17B

申請地點界線只作識別用
APPLICATION SITE BOUNDARY
FOR IDENTIFICATION PURPOSE ONLY

參考編號
REFERENCE No.
Y/YL-NTM/6

申請編號 Application No. : Y/YL-NTM/6

備註 Remarks

申請人呈交進一步資料，包括回應部門意見表、經修訂的園境設計總圖、樹木調查及保育建議書、經修訂的環境評估、規劃綱領及空氣流通評估替代頁，以及相關批地文件。













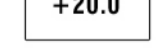
The applicant provided further information which includes a table of responses to departmental comments, revised Landscape Master Plan, Tree Survey and Preservation Proposal, revised Environmental Assessment, replacement pages of the planning statement and Air Ventilation Assessment and relevant land grant document.

有關資料是為方便市民大眾參考而提供。對於所載資料在使用上的問題及文義上的歧異，城市規劃委員會概不負責。若有任何疑問，應查閱申請人提交的文件。


The information is provided for easy reference of the general public. Under no circumstances will the Town Planning Board accept any liabilities for the use of the information nor any inaccuracies or discrepancies of the information provided. In case of doubt, reference should always be made to the submission of the applicant.

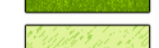

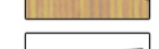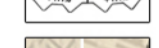LEGEND:

-  Application Site Boundary
-  Development Site Boundary
-  Proposed New Trees
-  Proposed Shrubs & Groundcovers
-  Proposed Lawn
-  Outdoor Swimming Pool
-  Proposed Deck
-  Proposed Tower
-  Proposed Paving
-  EVA / Access Road
-  Proposed Public Road
-  Proposed Level
-  Ingress / Egress


申請編號 Application No. : Y/YL-NTM/6
 此頁摘自申請人提交的文件。
 This page is extracted from applicant's submitted documents.

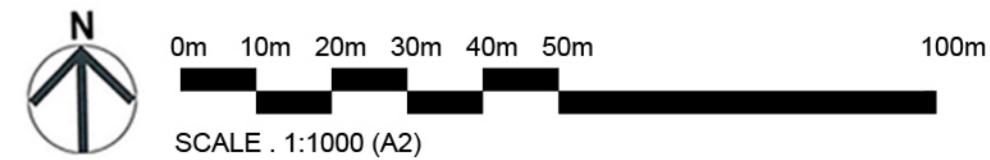

Section 12A Planning Application for Proposed Amendments to the Approved Ngau Tam Mei Outline Zoning Plan from "CDA" Zone to "R(A)" Zone at Lot 2091 (Part) in D.D.105, Shek Wu Wai, Yuen Long
 Landscape Master Plan

Dwg. No. : 2012210-S12A-P1-LMP-01a
 Date : JUL 2022
 (A2-size)



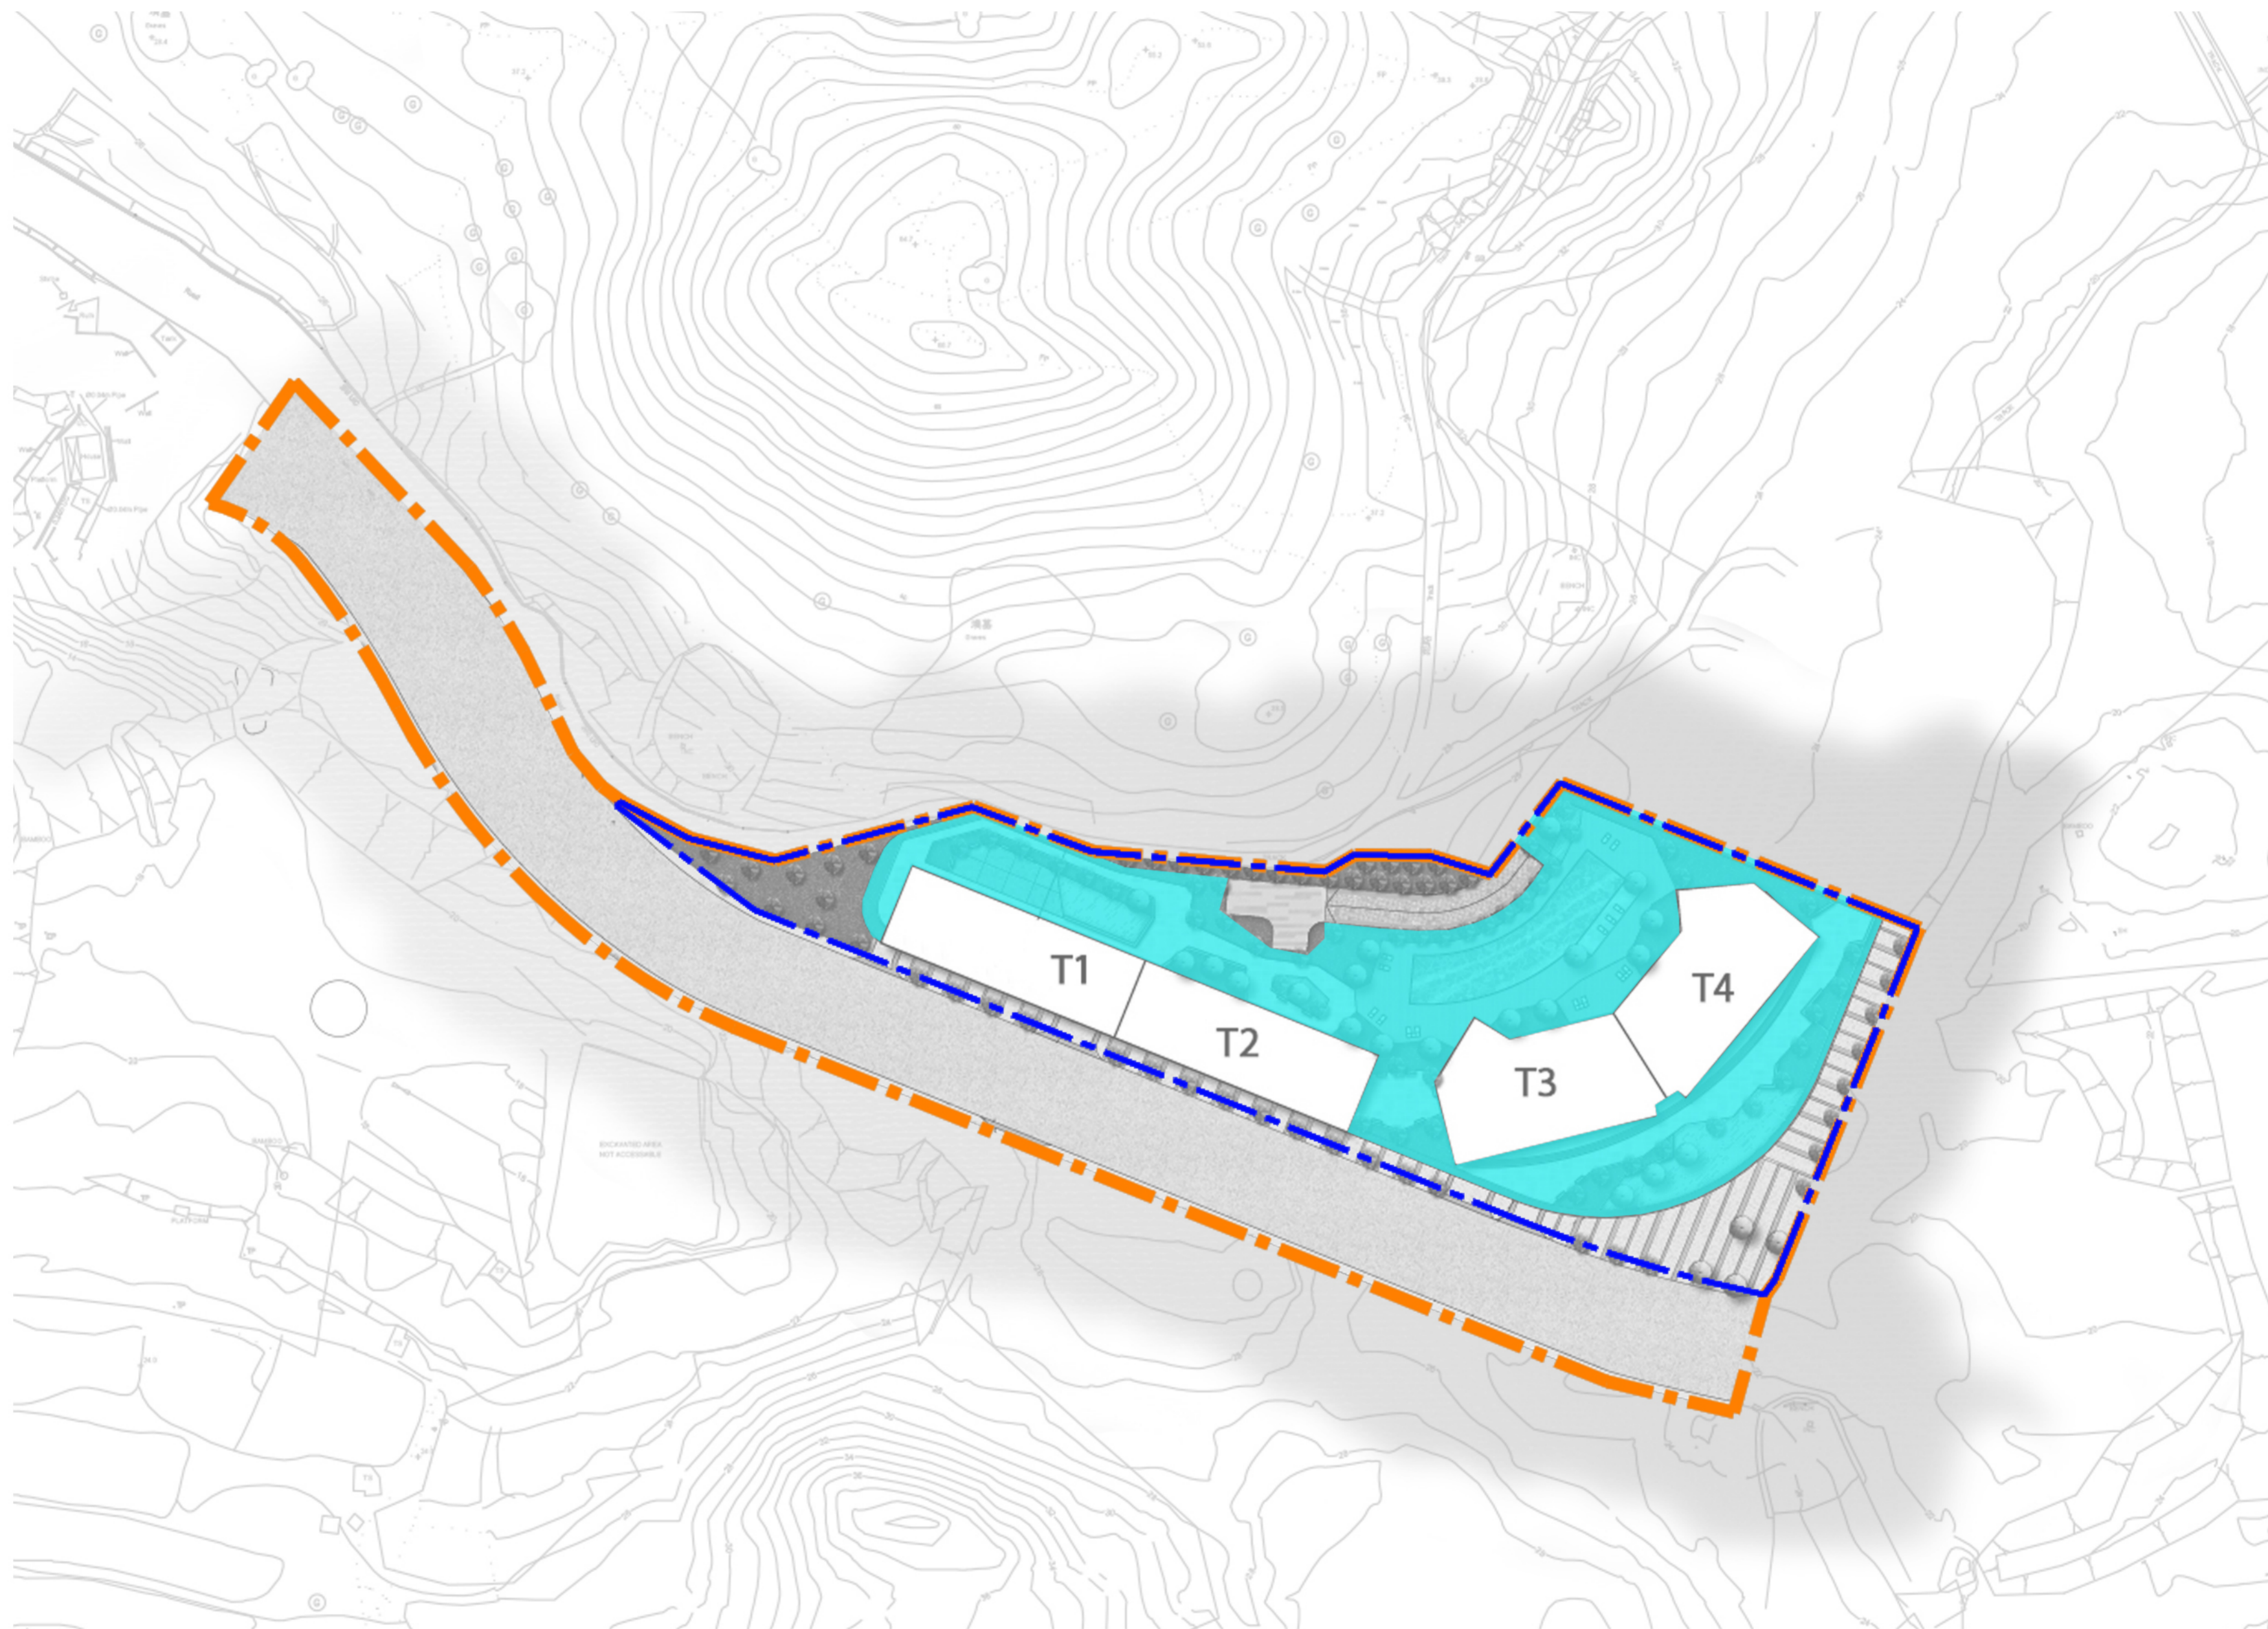


LEGEND:


-  Application Site Boundary
-  Development Site Boundary
-  Private Open Space
(not less than 5,174 sqm to be provided for the anticipated population of 5,174)

申請編號 Application No. : YYL-NTM/6
 此頁摘自申請人提交的文件。
 This page is extracted from applicant's submitted documents.



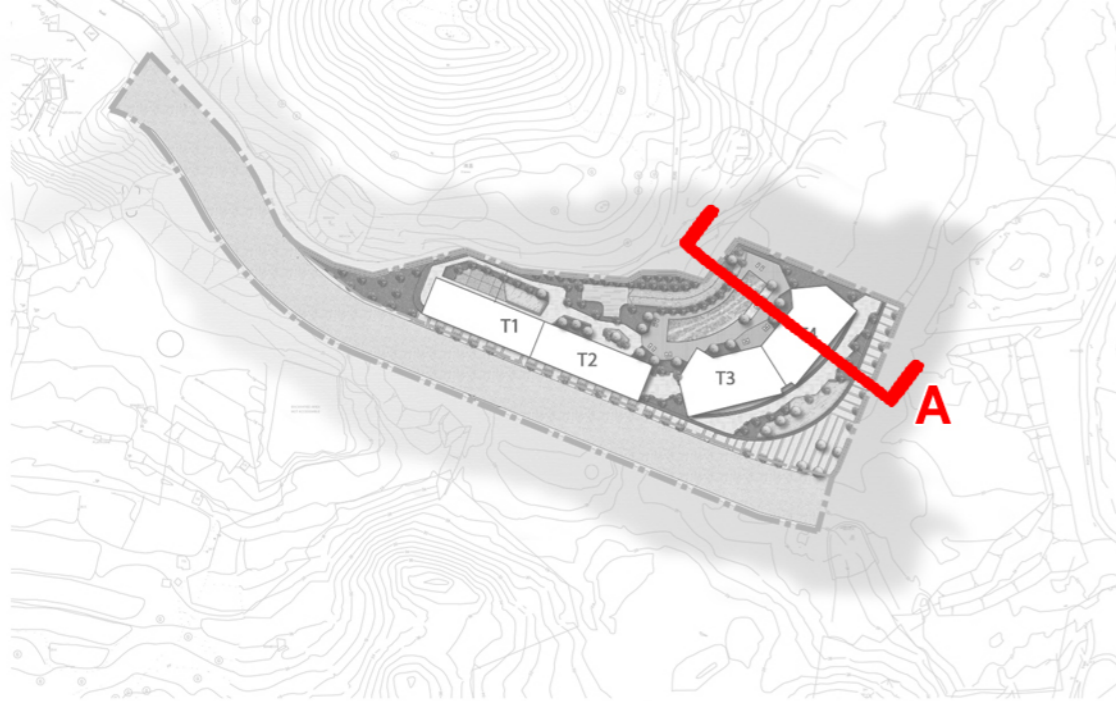


KEYPLAN

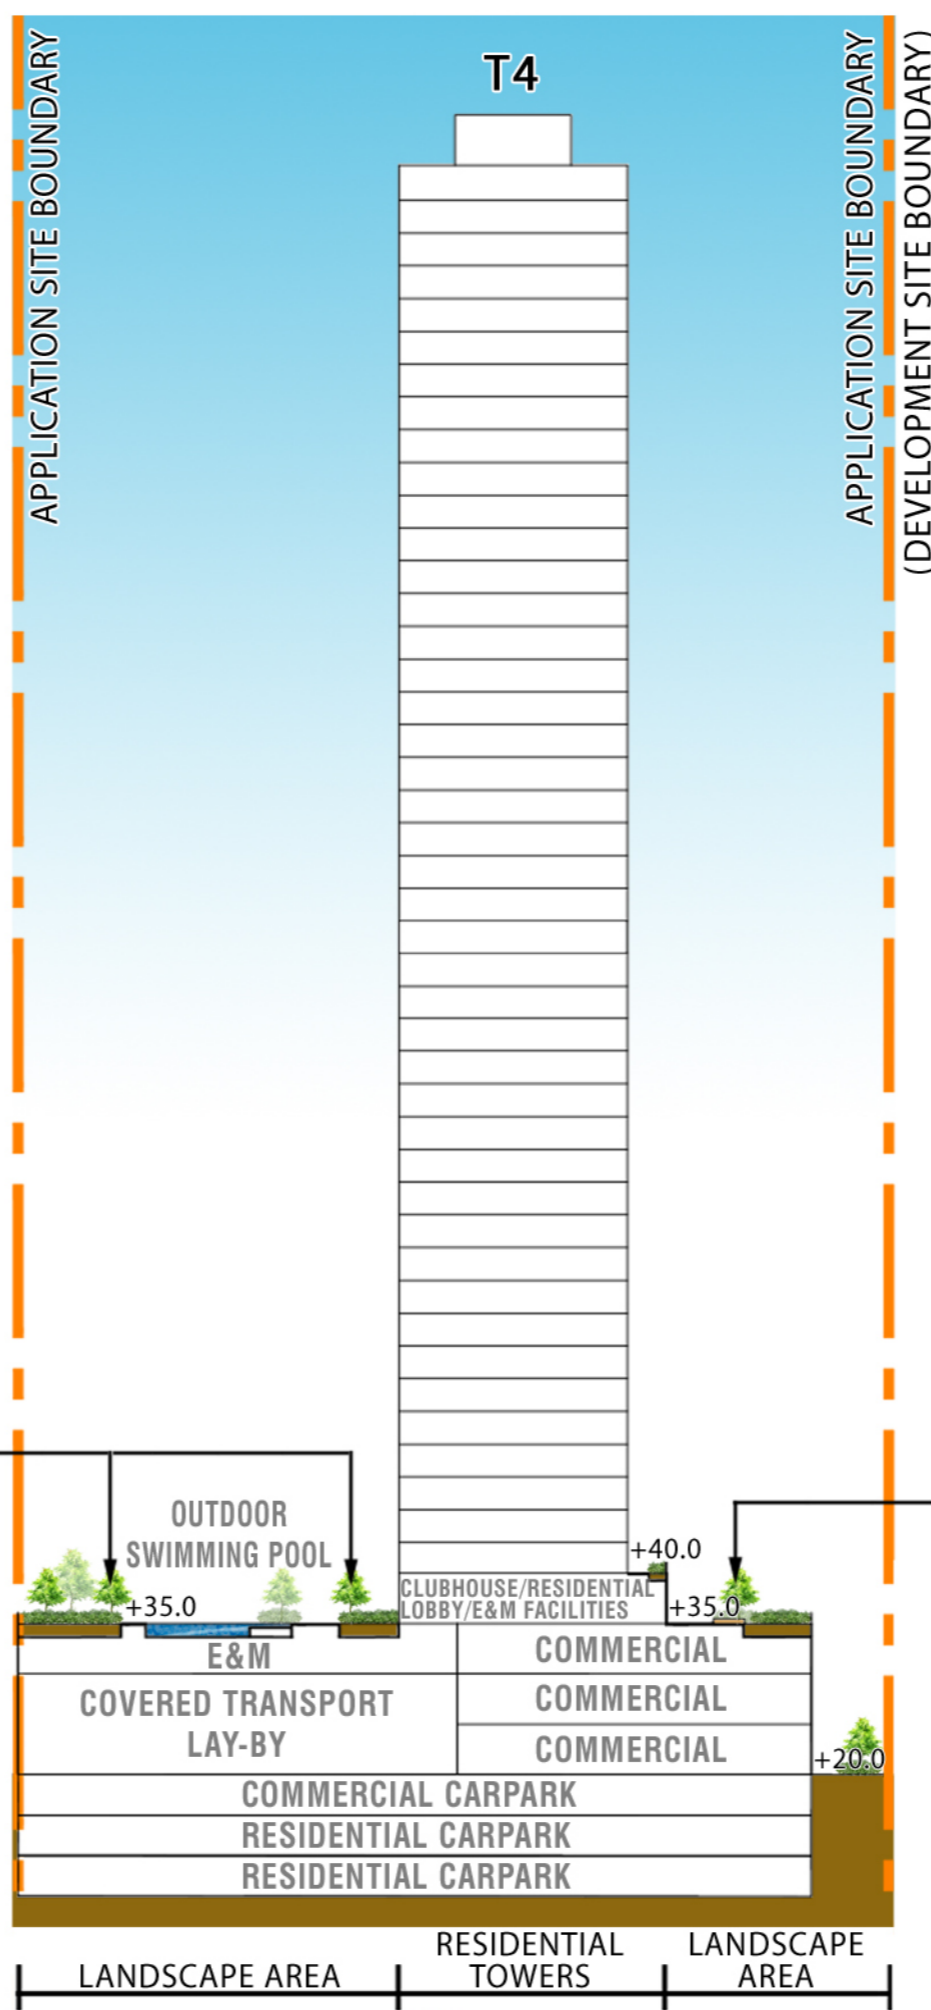

申請編號 Application No. : Y/YL-NTM/6
 此頁摘自申請人提交的文件。
 This page is extracted from applicant's submitted documents.

SECTION A

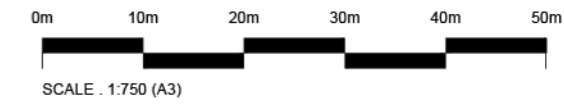

Section 12A Planning Application for Proposed Amendments to the Approved Ngau Tam Mei Outline Zoning Plan from "CDA" Zone to "R(A)" Zone at Lot 2091 (Part) in D.D.105, Shek Wu Wai, Yuen Long

Landscape Section A
 Dwg. No. : 2012210-S12A-P1-SEC-01

Date : FEB 2022
 (A3-size)



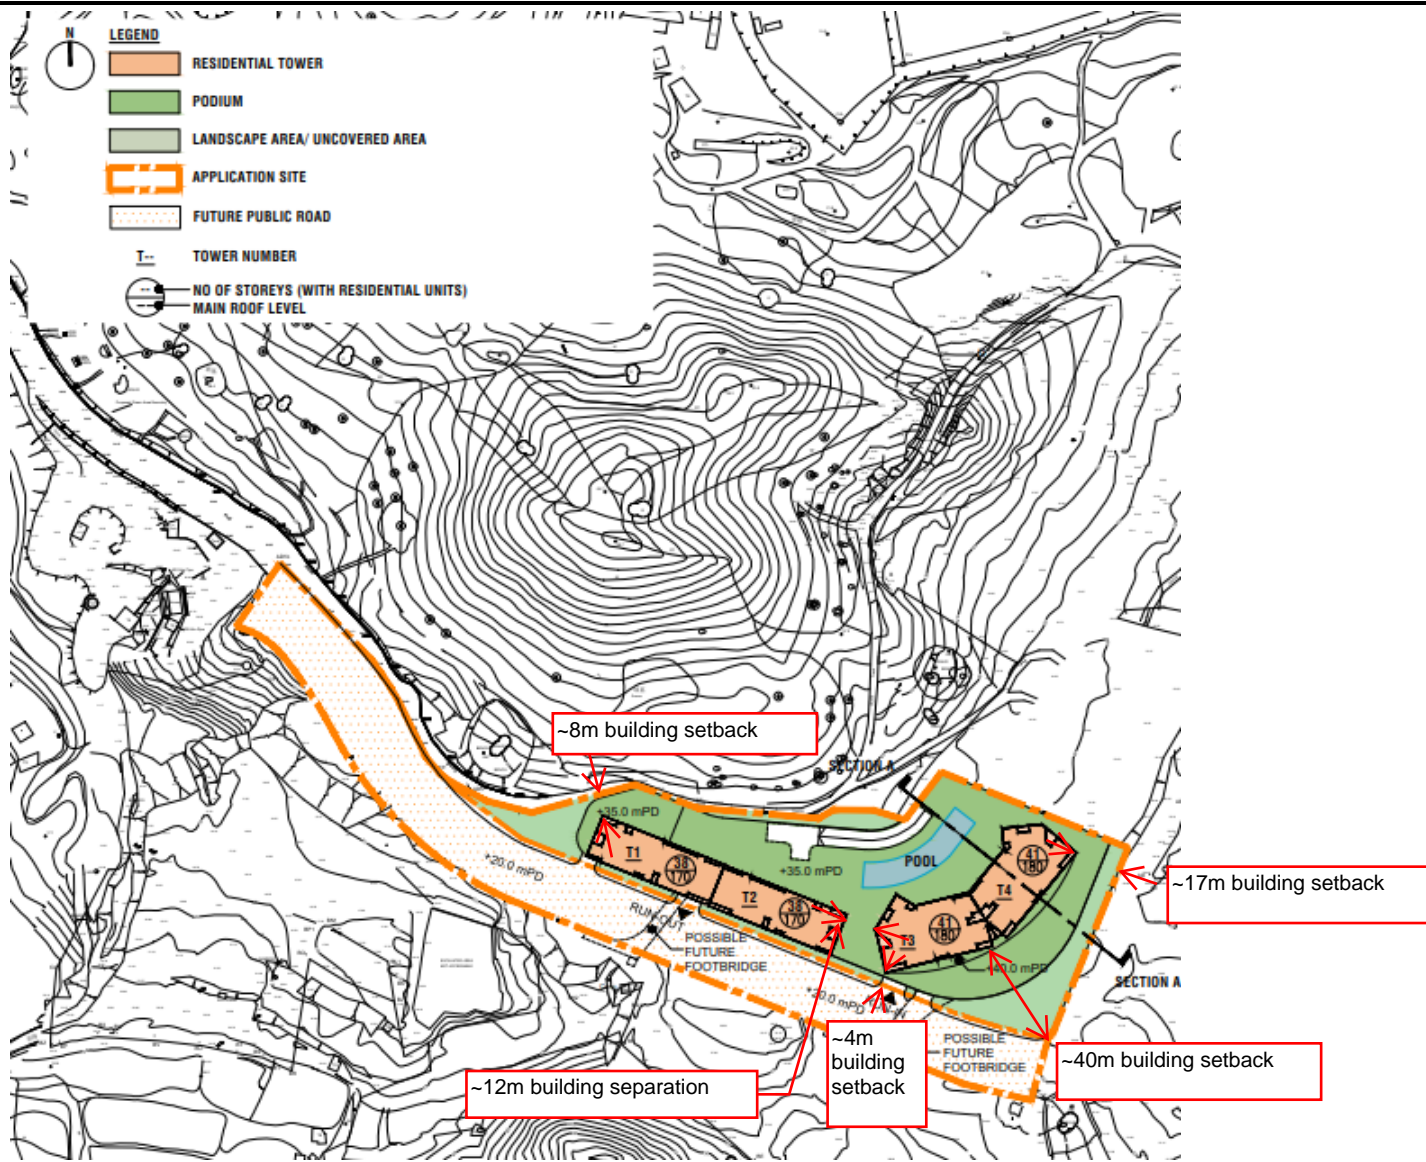


Figure: 3

Title: Master layout Plan of Proposed Scheme

申請編號 Application No. : Y/YL-NTM/6

此頁摘自申請人提交的文件。

This page is extracted from applicant's submitted documents.

RAMBOLL

Drawn by: EC

Checked by: SLo

Rev.: 1.0

Date: Jan 2022

Project: Section 12A Planning Application for Proposed Amendments to the Approved Ngau Tam Mei Outline Zoning Plan from "CDA" Zone to "R(A)" Zone at Lot 2091 (Part) in D.D.105, Shek Wu Wai, Yuen Long

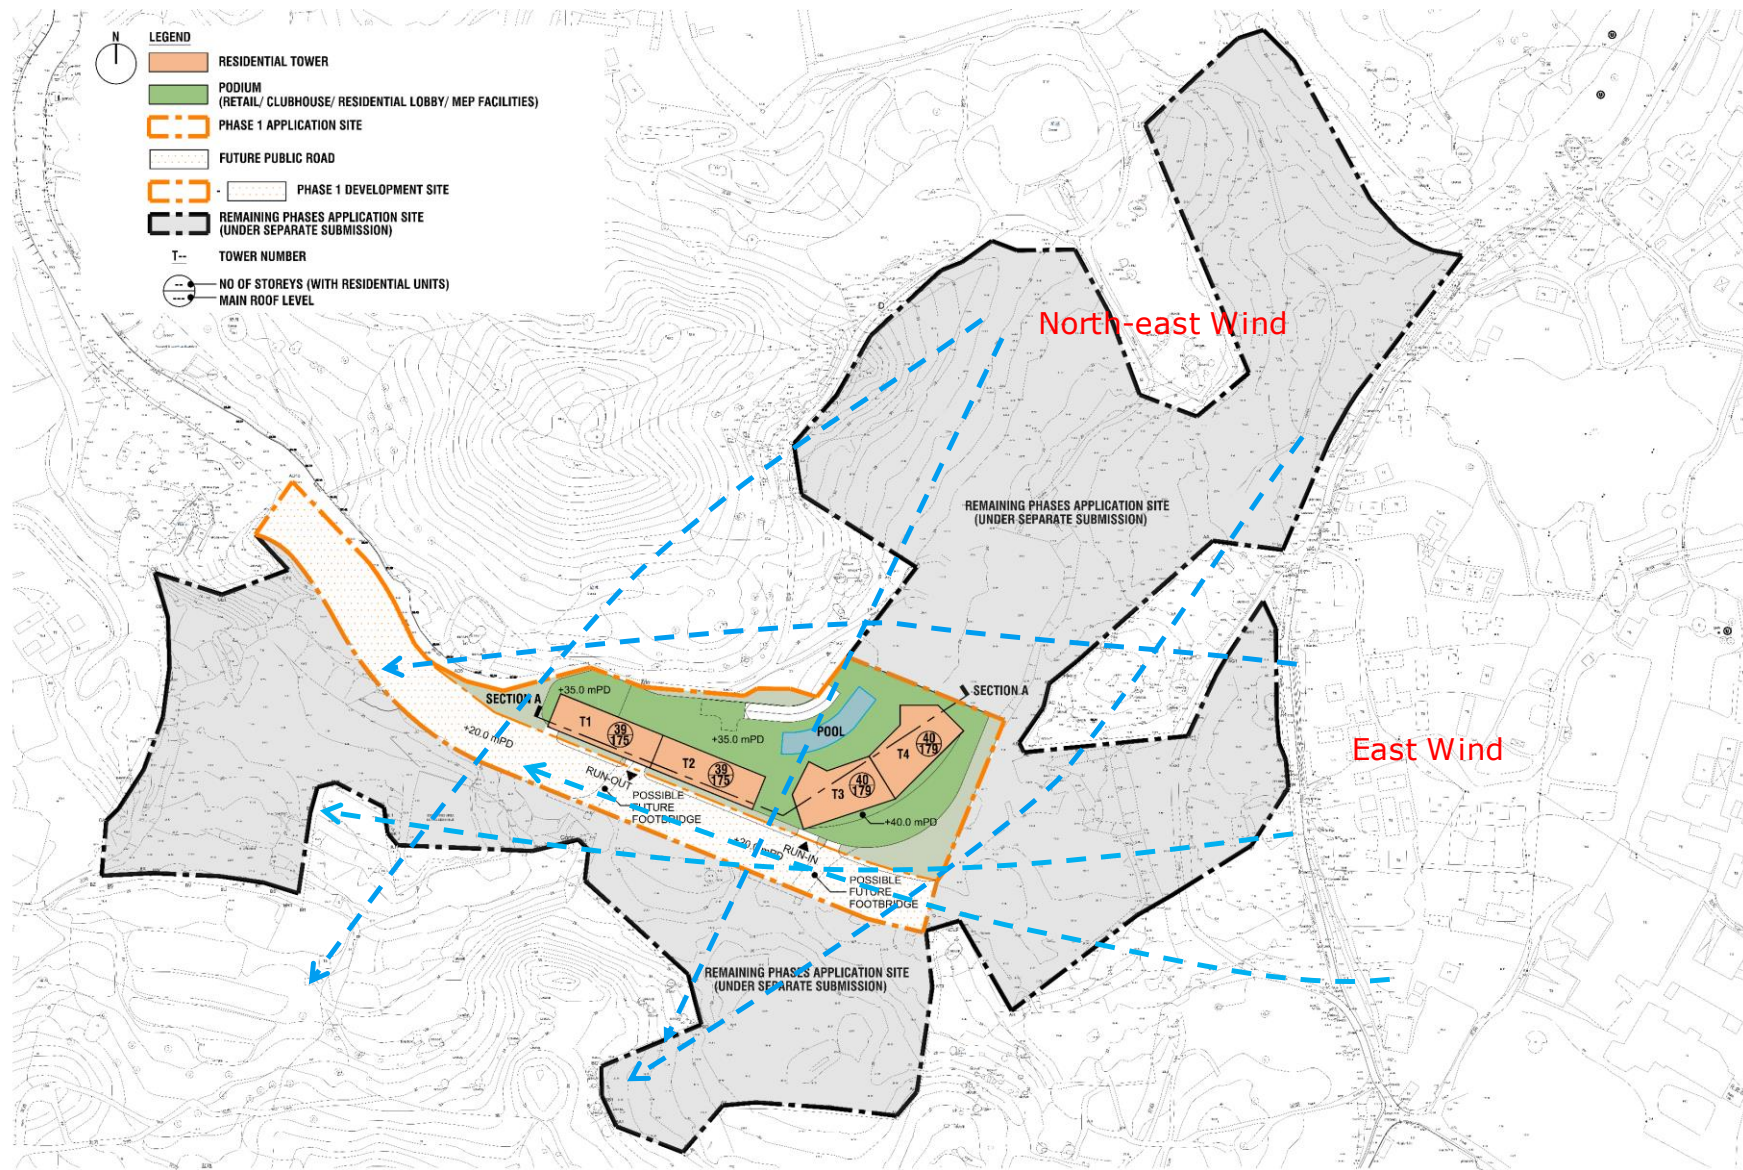


Figure: 7

Title: Illustration of Wind Flow under Annual Prevailing Wind

申請編號 Application No. : Y/YL-NTM/6
 此頁摘自申請人提交的文件。
 This page is extracted from applicant's submitted documents.



Drawn by: EC

Checked by: TC

Rev.: 1.2b

Date: Aug 2022

Project: Section 12A Planning Application for Proposed Amendments to the Approved Ngau Tam Mei Outline Zoning Plan from "CDA" Zone to "R(A)" Zone at Lot 2091 (Part) in D.D.105, Shek Wu Wai, Yuen Long