

FIGURE 2.2 BLOCK PLAN

SCALE 1 : 1,000

參考編號 REFERENCE No.	繪圖 DRAWING
A/TM/548	A-1


(摘錄自申請人於2. 12. 2019呈交的申請書)
 (Extract from Applicant's Submission
 on 2.12.2019)



Subject Block



G/F

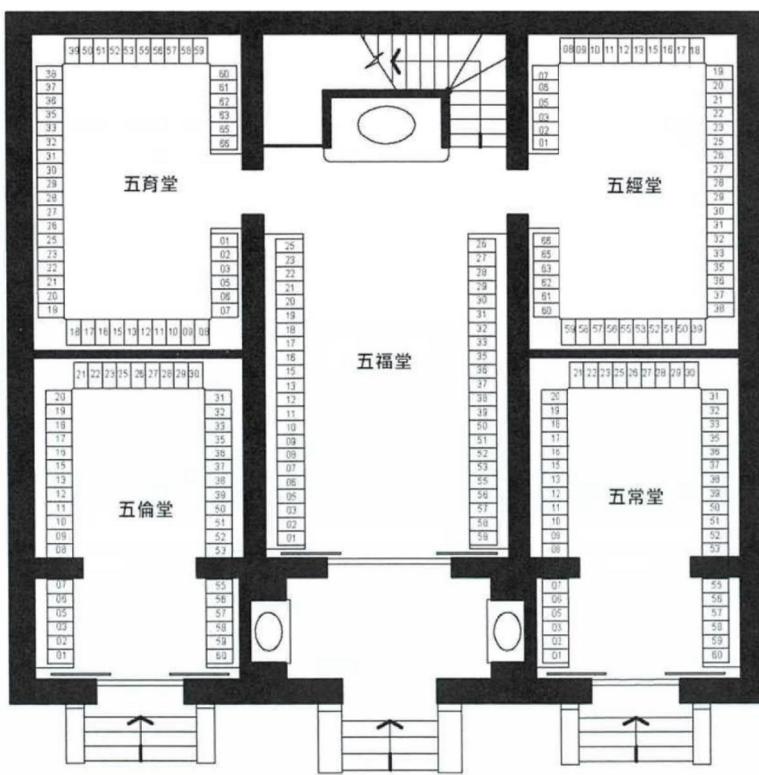


TSM/TWK

APPENDIX I ARCHITECTURAL DRAWING


參考編號 REFERENCE No.	DRAWING
A/TM/548	A-2

(摘錄自申請人於2. 12. 2019呈交的申請書)
(Extract from Applicant's Submission
on 2.12.2019)

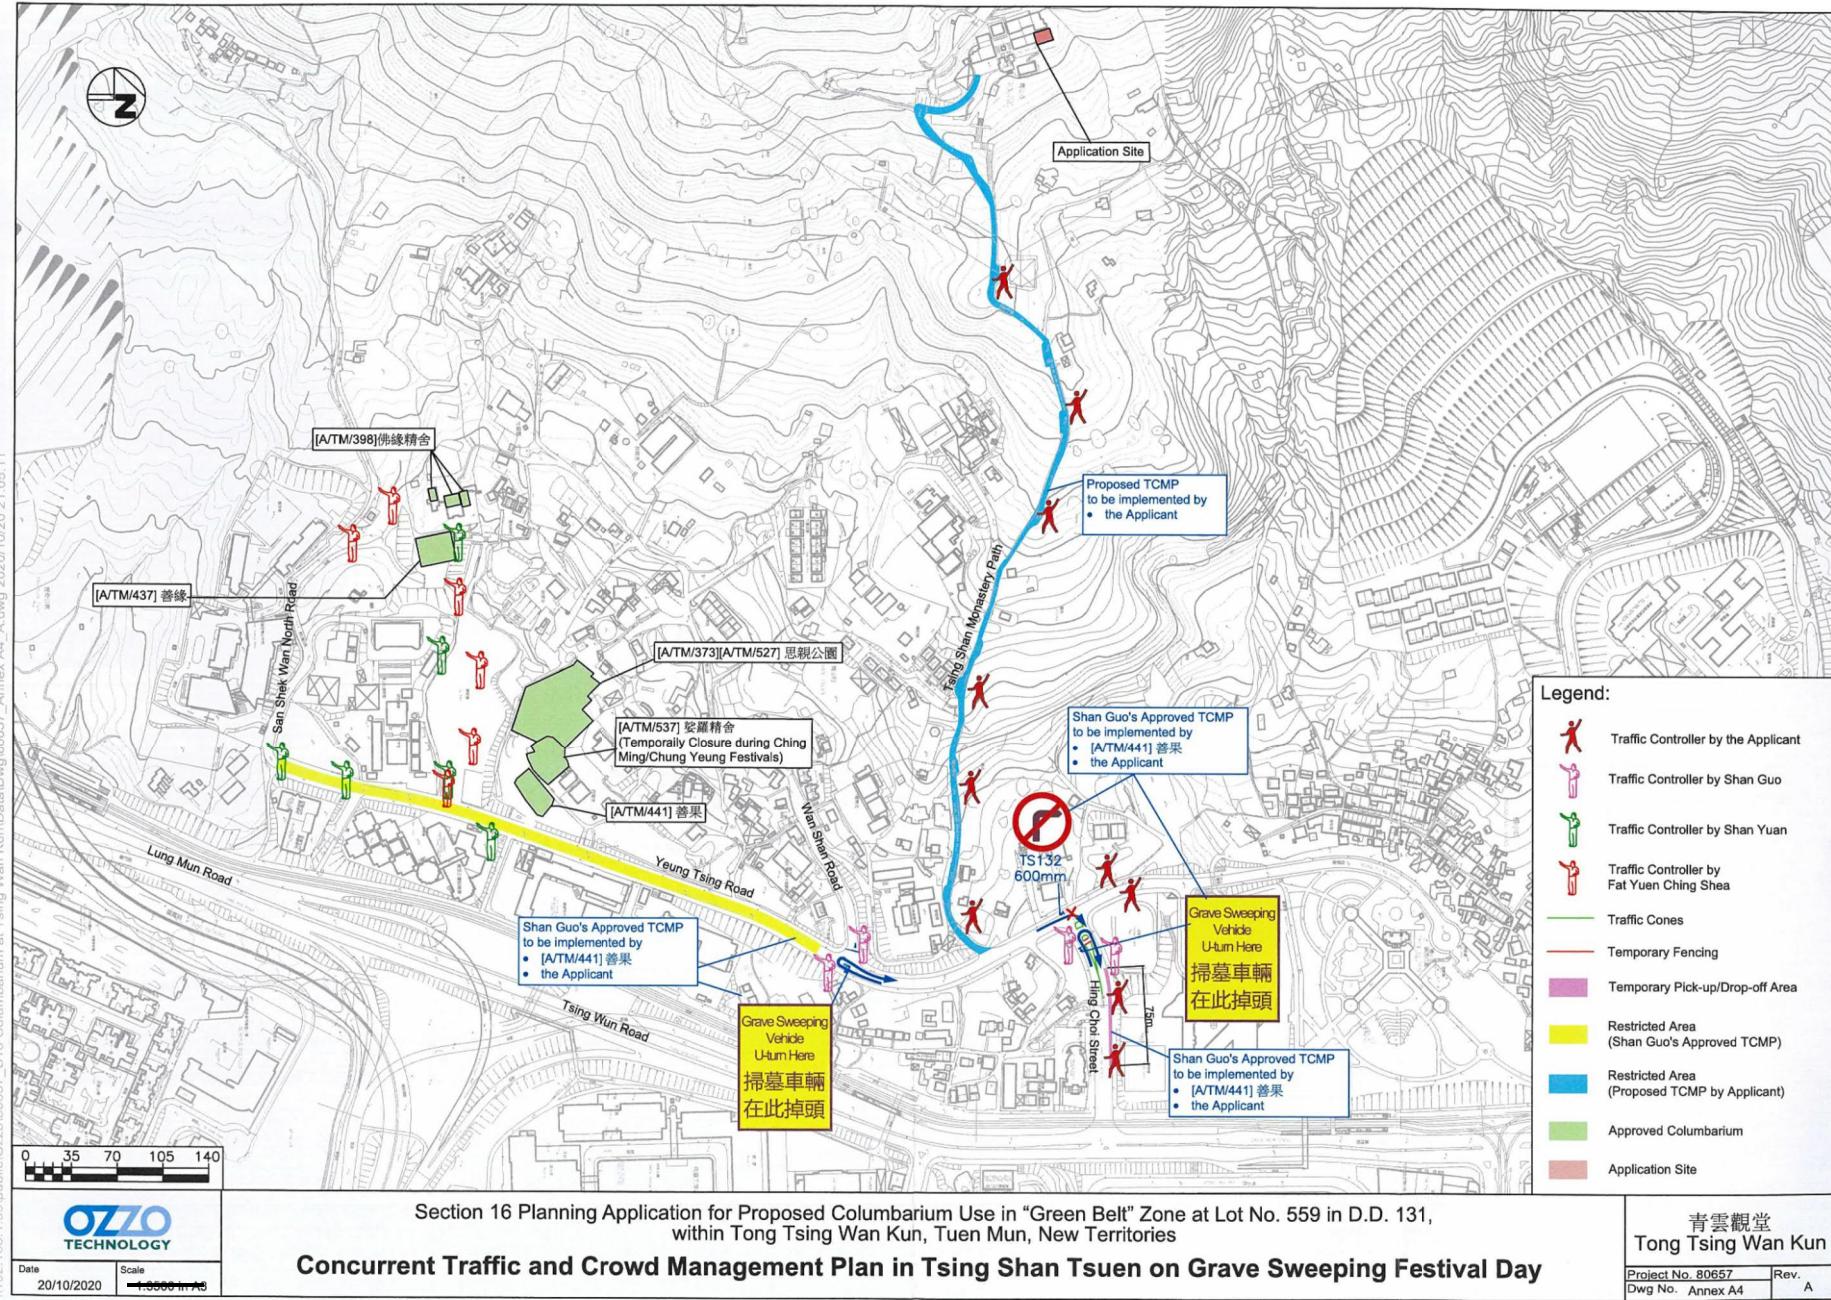

參考編號 REFERENCE No.	DRAWING
A/TM/548	A-3

(摘錄自申請人於19.11.2020呈交的申請書)
(Extract from Applicant's Submission
on 19.11.2020)

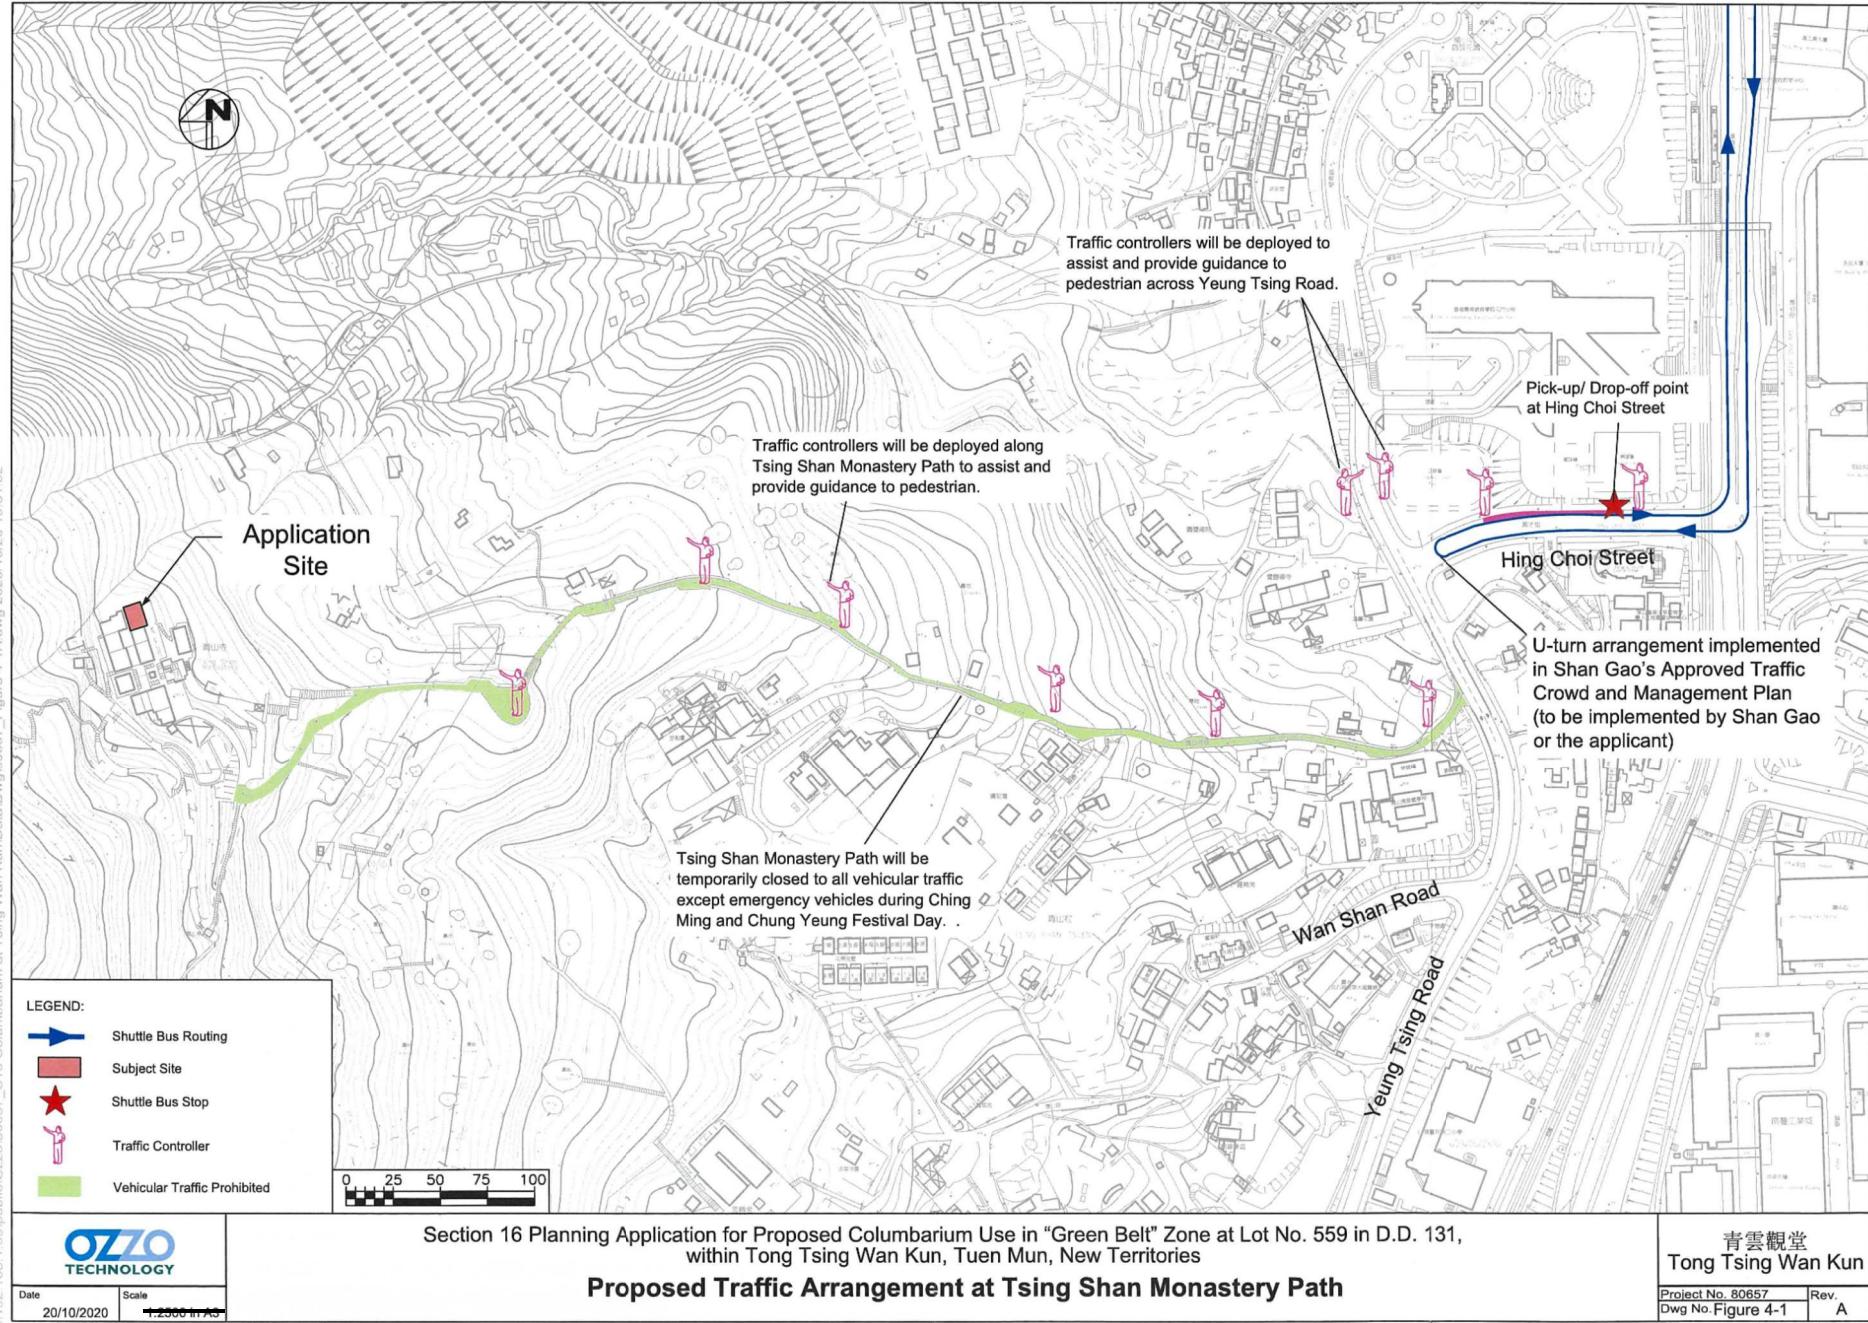

Section 16 Planning Application for Proposed Columbarium Use in "Green Belt" Zone at Lot No. 559 in D.D. 131, within Tong Tsing Wan Kun, Tuen Mun, New Territories

Proposed Traffic Arrangement at Tsing Shan Monastery Path

OZZO
TECHNOLOGY

Date 20/10/2020 Scale 1:2500 In As


青雲觀堂
Tong Tsing Wan Kun

Project No. 80657 Rev. A
Dwg No. Figure 4-1

參考編號 REFERENCE No.
A/TM/548

繪圖 DRAWING
A-4

(摘錄自申請人於19.11.2020呈交的申請書)
(Extract from Applicant's Submission
on 19.11.2020)

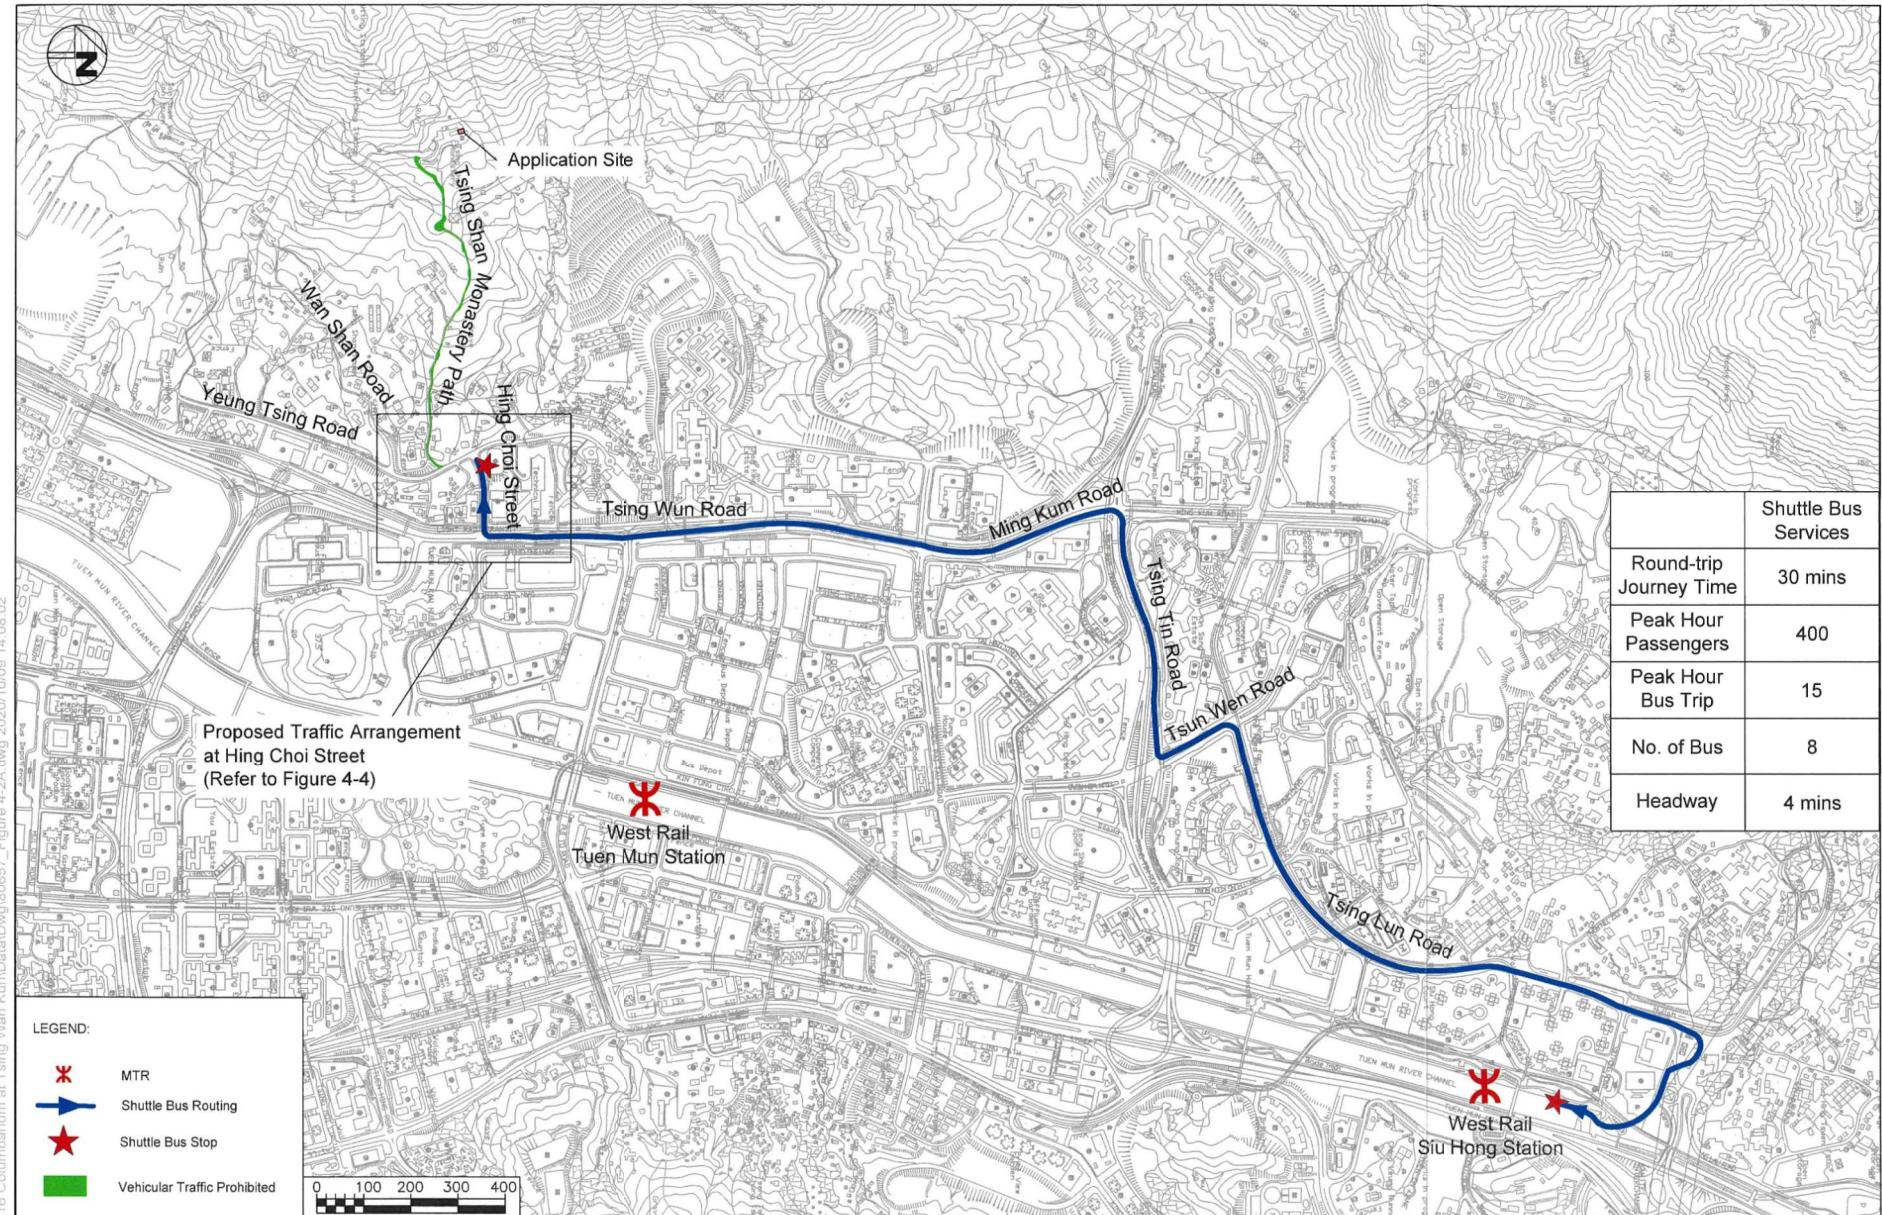

X:\OZ\20180657_S16 Columbarium at Tsing Wan Kun\Data\Drawings\Figure 4-2A.dwg 2020/10/09 14:08:02

Section 16 Planning Application for Proposed Columbarium Use in "Green Belt" Zone at Lot No. 559 in D.D. 131,
within Tong Tsing Wan Kun, Tuen Mun, New Territories

Proposed Shuttle Bus Routing

ozzo
TECHNOLOGY

Date 06/07/2020 Scale 1:10000 m/A


青雲觀堂
Tong Tsing Wan Kun

Project No. 80657
Dwg No. Figure 4-2 Rev. A

參考編號 REFERENCE No.
A/TM/548

繪圖 DRAWING
A-5

(摘錄自申請人於9.10.2020呈交的申請書)
(Extract from Applicant's Submission
on 9.10.2020)

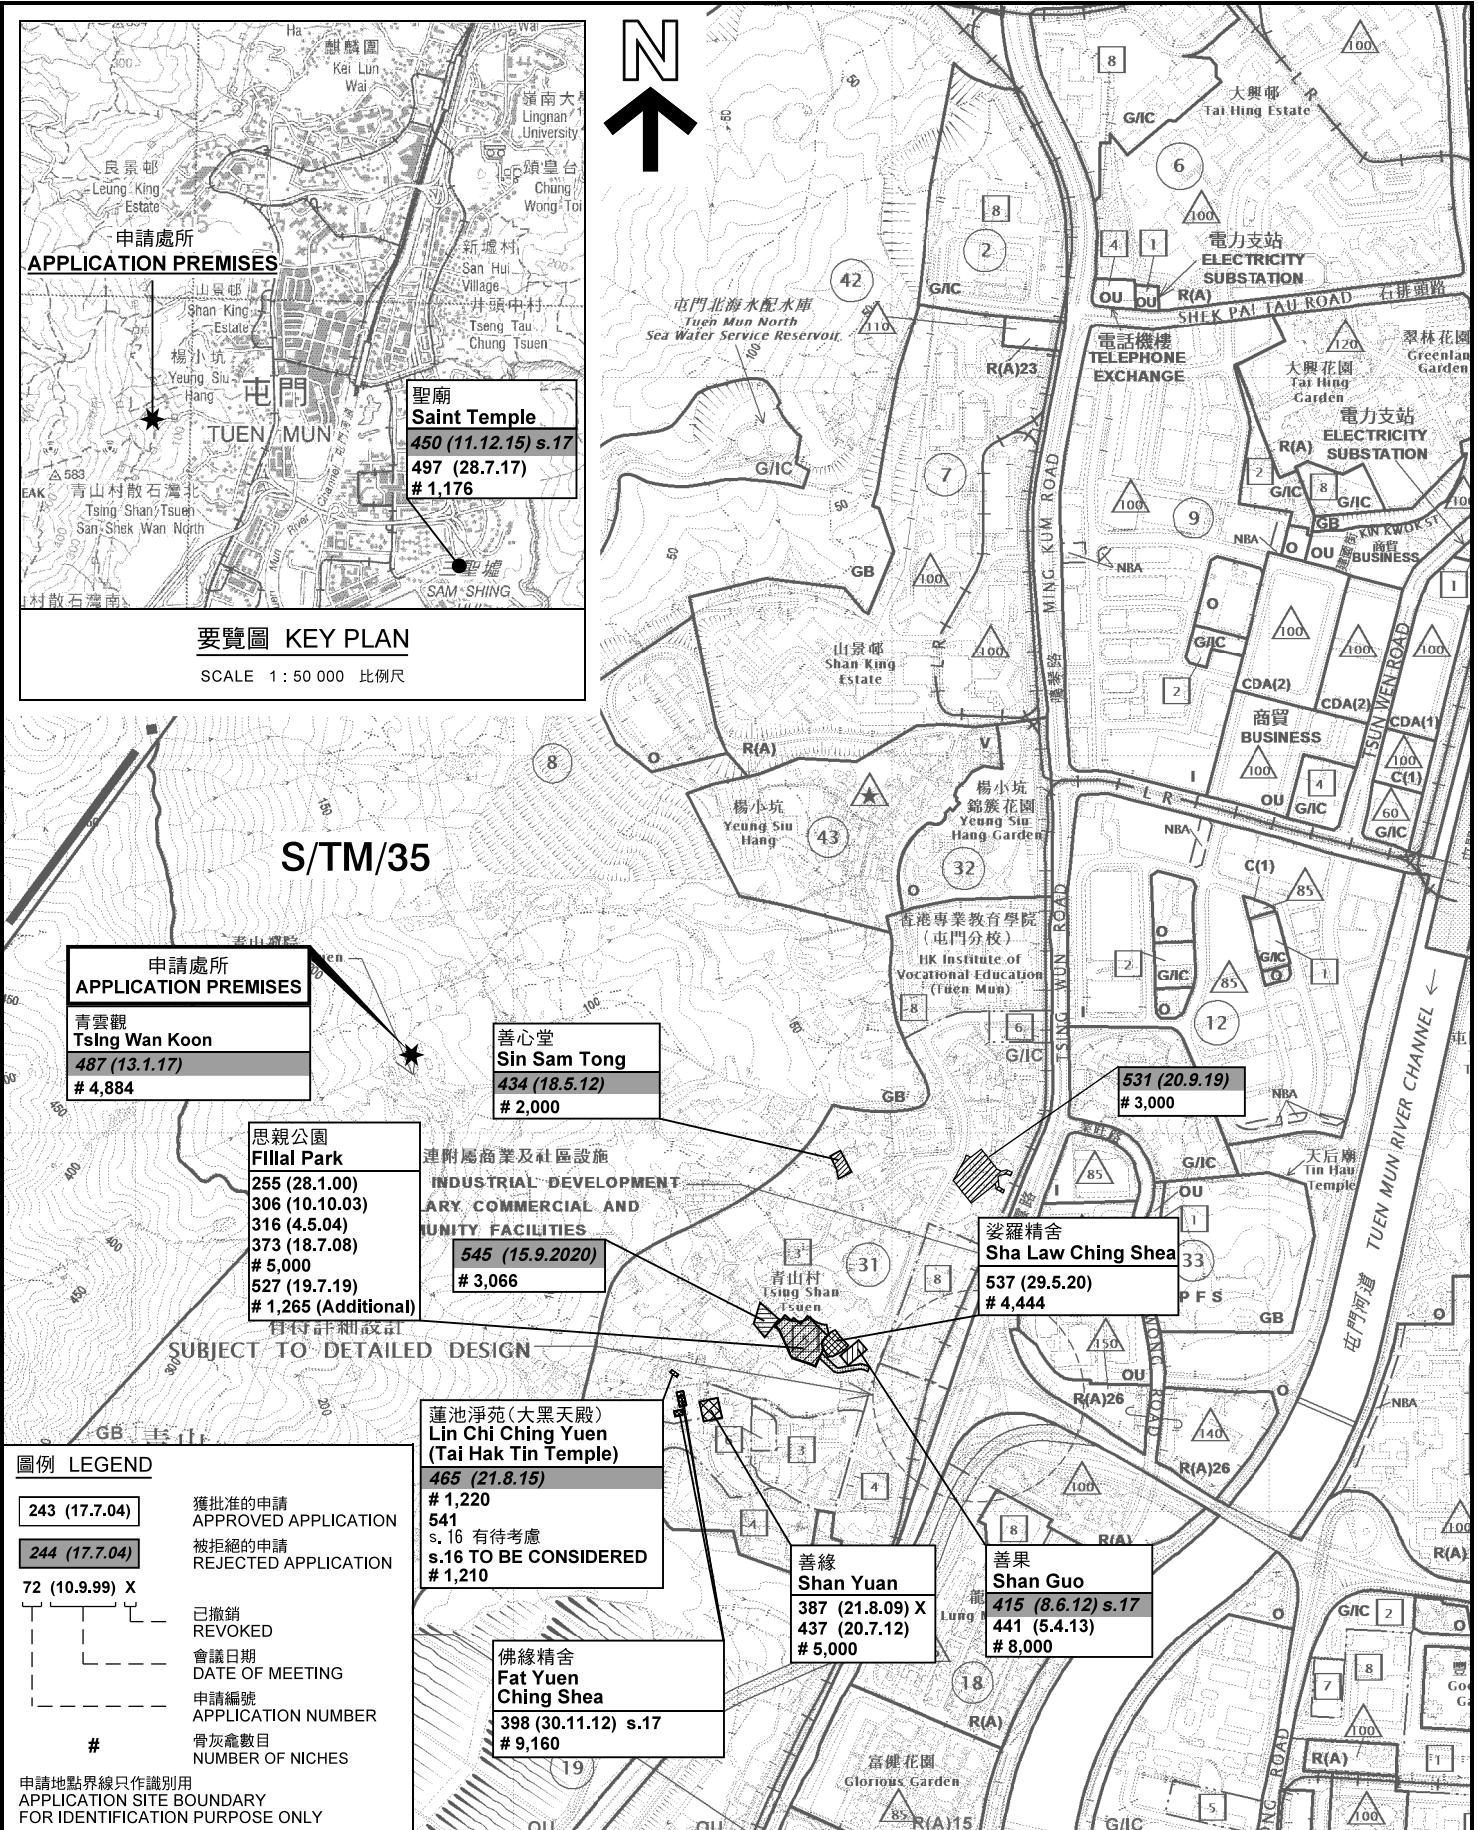

位置圖 LOCATION PLAN

擬議靈灰安置所(設於宗教機構內)

新界屯門丈量約份第131約地段第559號青雲觀內現有建築物地下
PROPOSED COLUMBIARIUM (WITHIN A RELIGIOUS INSTITUTION)
G/F OF AN EXISTING BUILDING WITHIN TSING WAN KUN
IN LOT 559 IN D.D. 131, TUEN MUN, NEW TERRITORIES

SCALE 1:10 000 比例尺

METRES 200 0 200

400 METRES



**規劃署
PLANNING
DEPARTMENT**



參考編號
REFERENCE No.
A/TM/548

圖 PLAN
A-1

本摘要圖於2020年12月29日擬備，
所根據的資料為於2018年12月11日
核准的分區計劃大綱圖編號 S/TM/35
EXTRACT PLAN PREPARED ON 29.12.2020
BASED ON OUTLINE ZONING PLAN No.
S/TM/35 APPROVED ON 11.12.2018

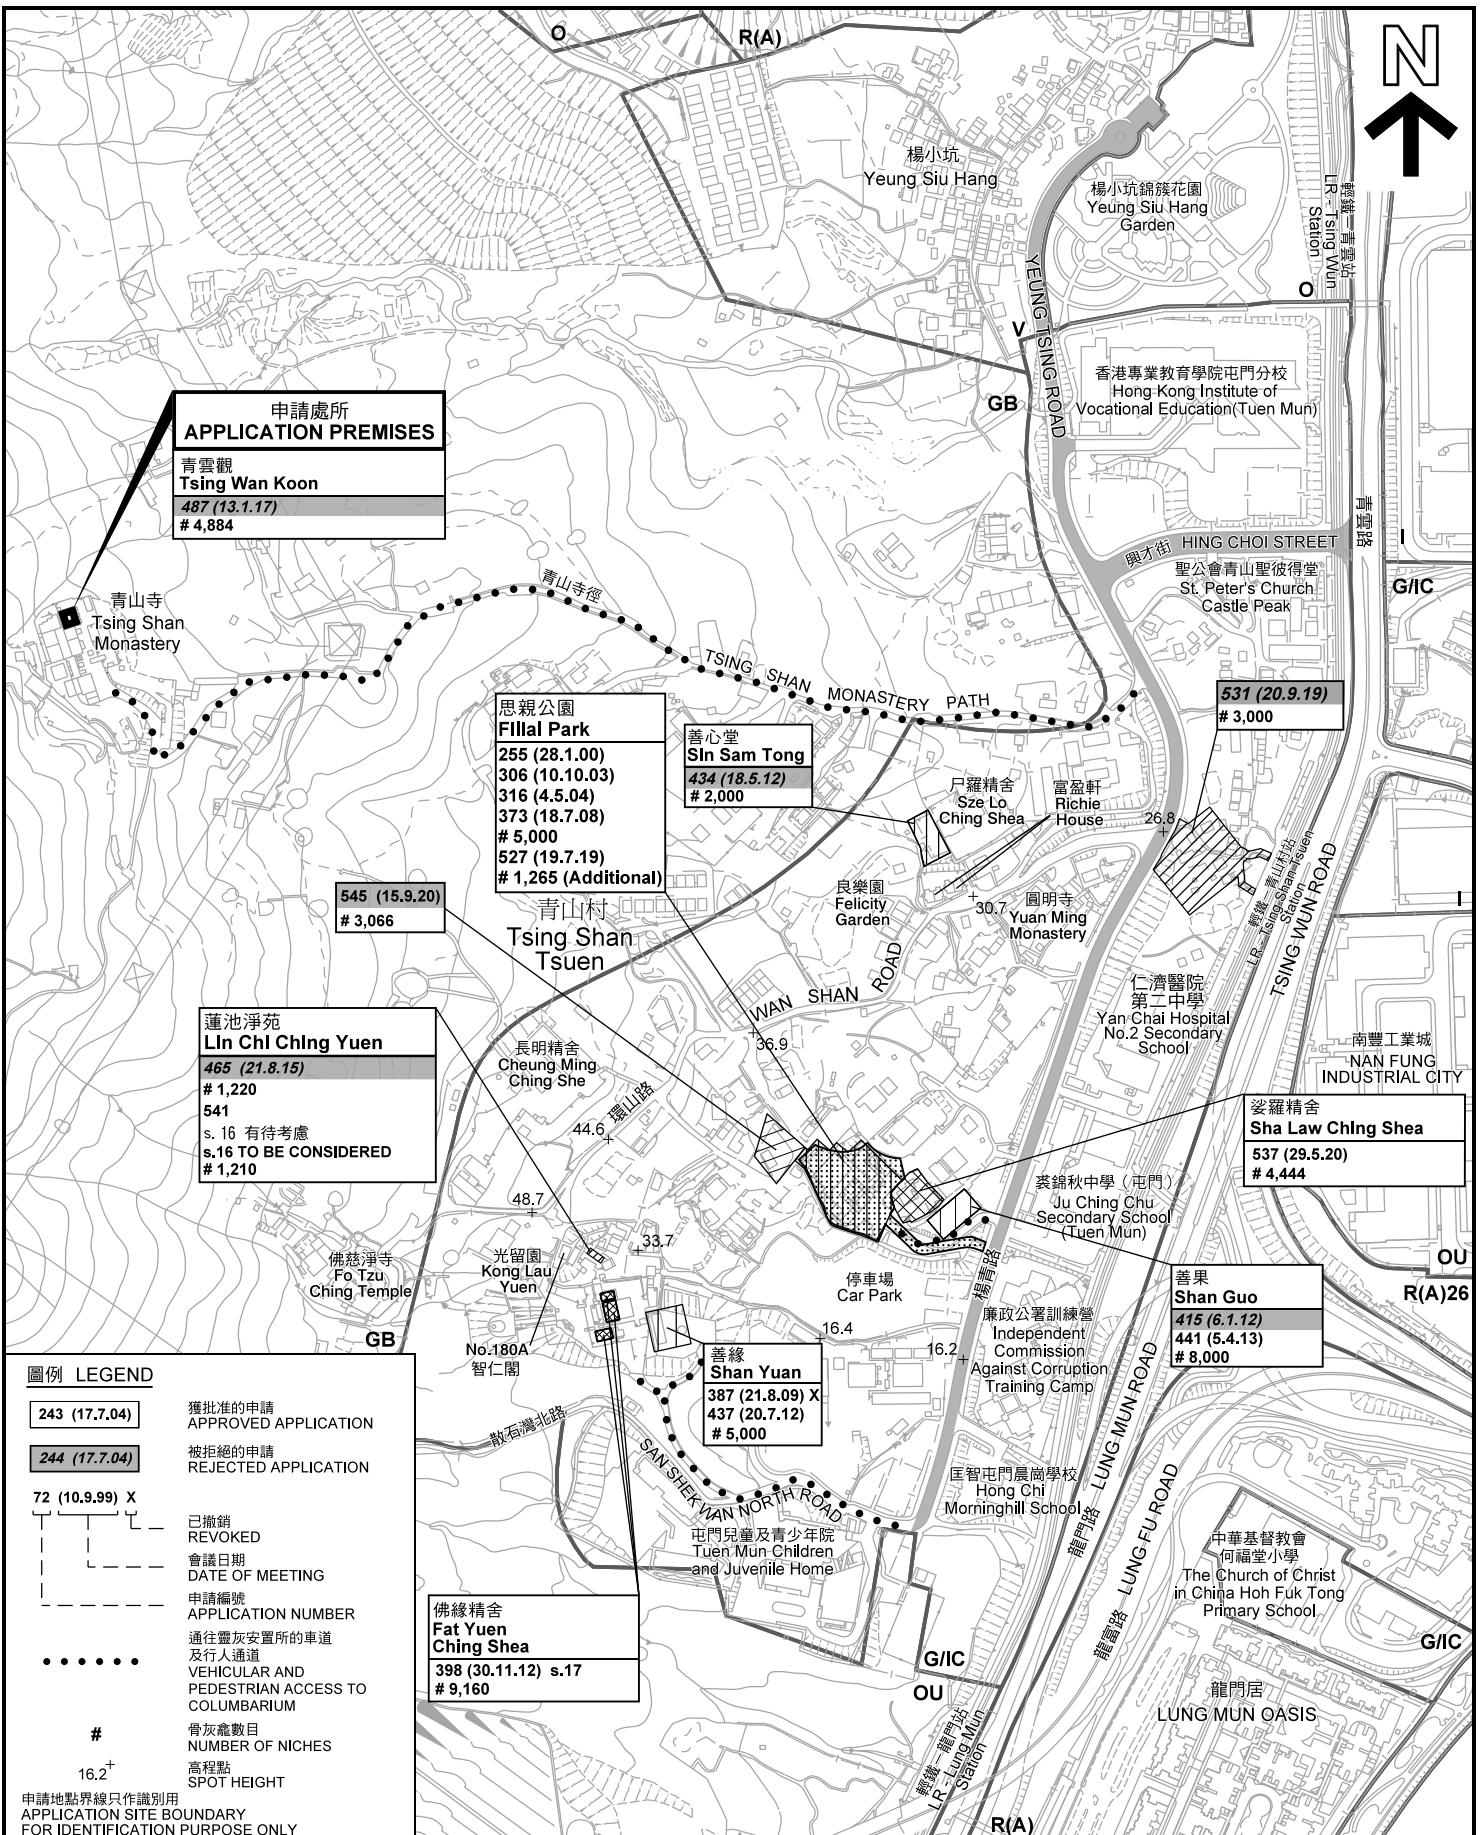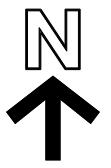

於青山村內的靈灰安置所申請位置
LOCATION OF COLUMBIARIUM APPLICATIONS IN TSING SHAN TSUEN

擬議靈灰安置所(設於宗教機構內)

新界屯門丈量約份第131約地段第559號青雲觀內現有建築物地下
PROPOSED COLUMBIARIUM (WITHIN A RELIGIOUS INSTITUTION)
G/F OF AN EXISTING BUILDING WITHIN TSING WAN KUN
IN LOT 559 IN D.D. 131, TUEN MUN, NEW TERRITORIES

本摘要圖於2020年11月19日擬備，所根據的
資料為測量圖編號 5-SE-10A, B, C, D, 15A 和 B
EXTRACT PLAN PREPARED ON 19.11.2020
BASED ON SURVEY SHEETS No.
5-SE-10A, B, C, D, 15A & B

規畫署
PLANNING
DEPARTMENT



參考編號
REFERENCE No.
A/TM/548



圖 PLAN
A-1a

米 METRES

100
0
100

SCALE 1 : 5 000 比例尺

200
米 METRES

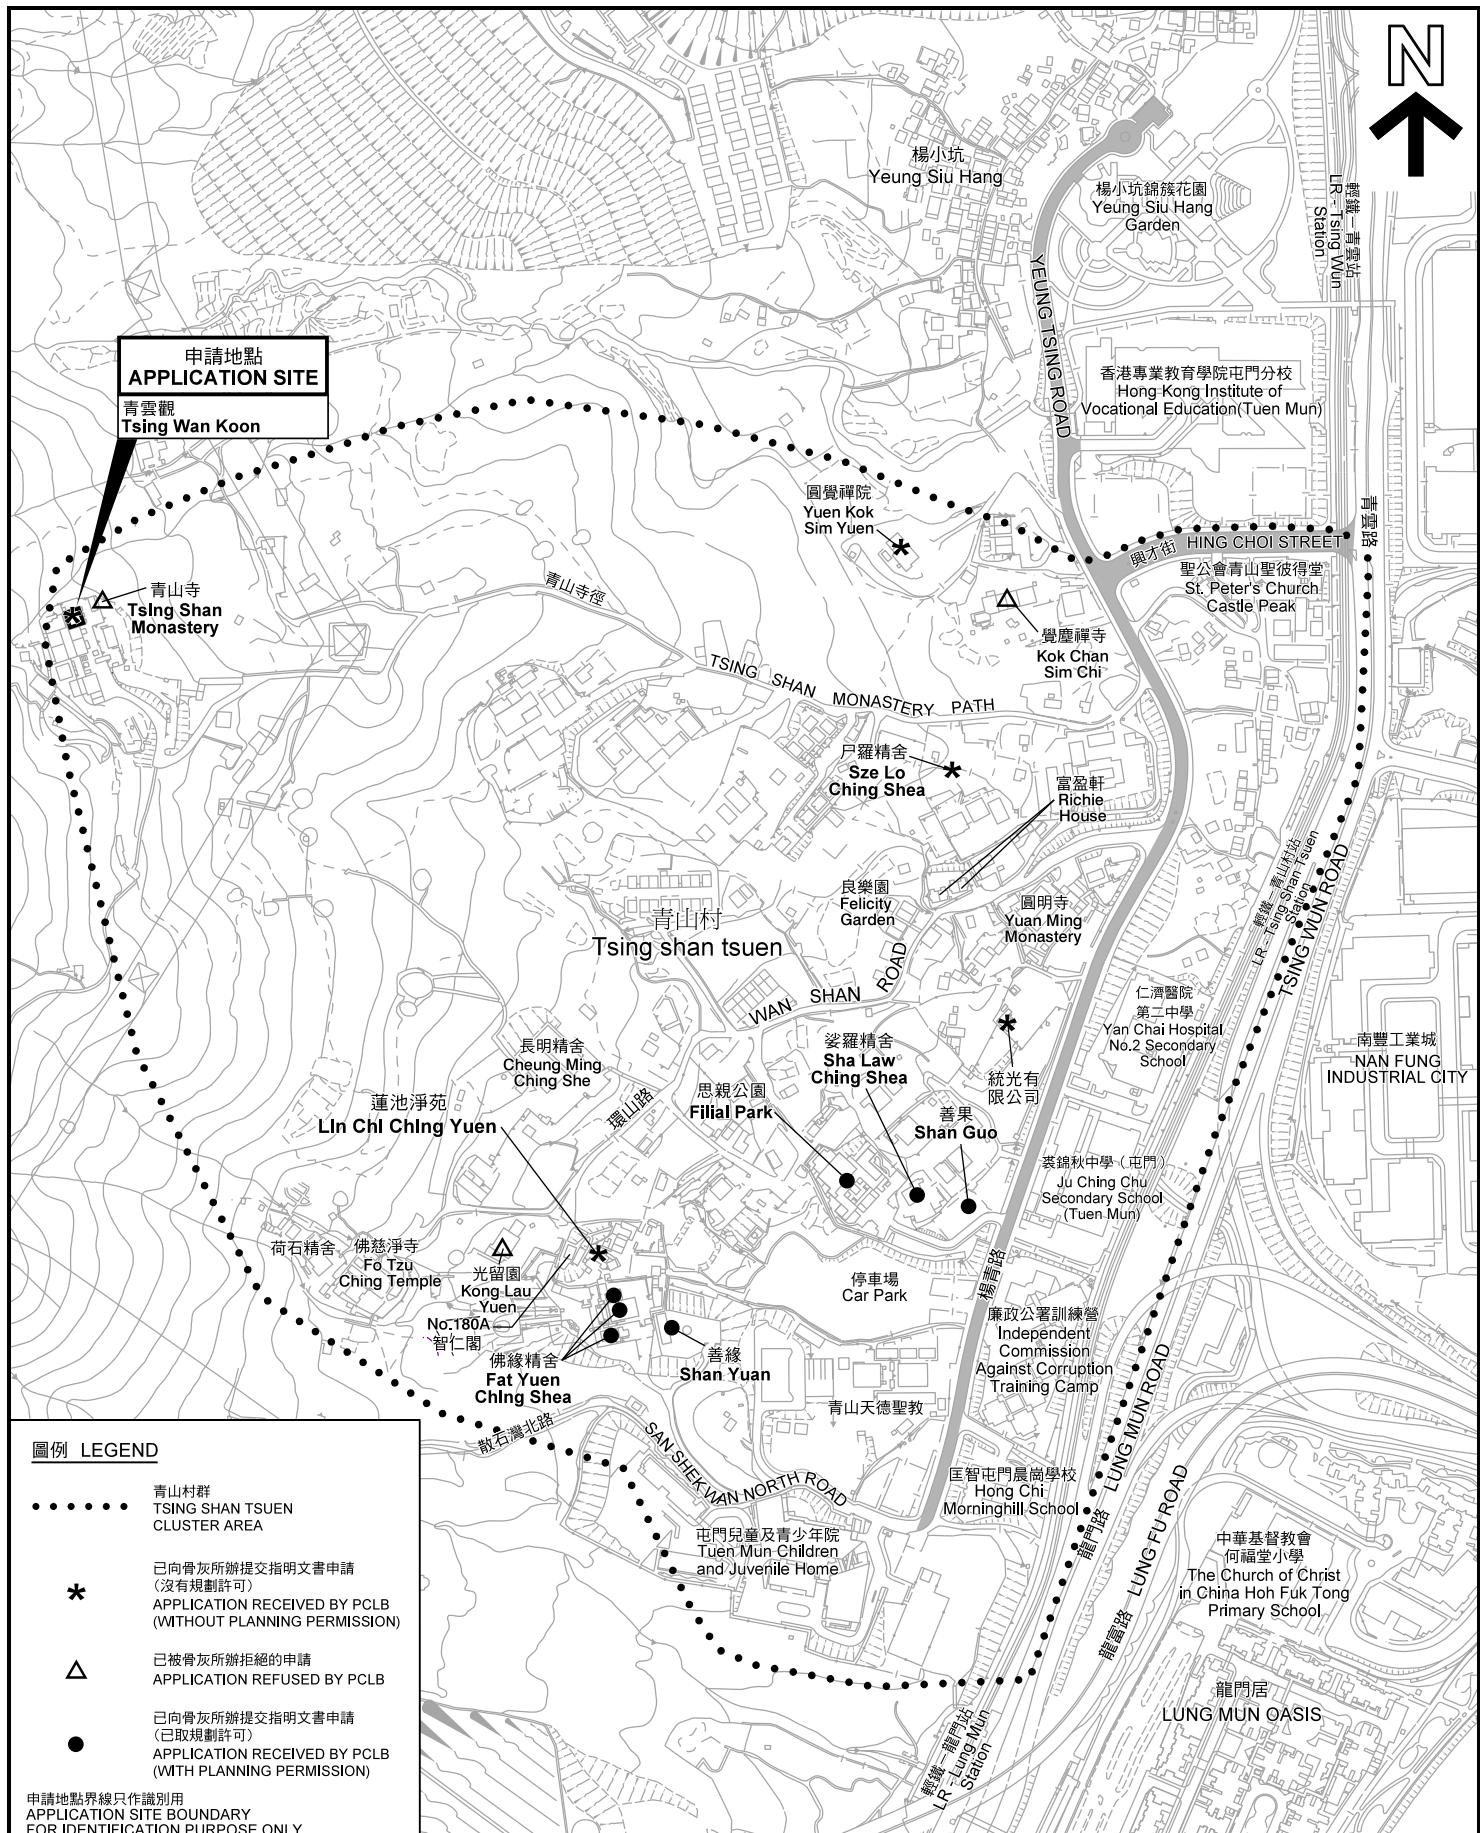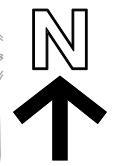

圖例 LEGEND

- ● ● ● 青山村群
TSING SHAN TSUEN CLUSTER AREA
 - * 已向骨灰所辦提交指明文書申請
(沒有規劃許可)
APPLICATION RECEIVED BY PCLB
(WITHOUT PLANNING PERMISSION)
 - △ 已被骨灰所辦拒絕的申請
APPLICATION REFUSED BY PCLB
 - 已向骨灰所辦提交指明文書申請
(已取規劃許可)
APPLICATION RECEIVED BY PCLB
(WITH PLANNING PERMISSION)
- 申請地點界線只作識別用
APPLICATION SITE BOUNDARY
FOR IDENTIFICATION PURPOSE ONLY

本摘要圖於2020年12月22日擬備，所根據的資料為測量圖編號5-SE-10A, B, C, D, 15A和B
EXTRACT PLAN PREPARED ON 22.12.2020
BASED ON SURVEY SHEETS No.
5-SE-10A, B, C, D, 15A&B

已向私營骨灰安置所事務辦事處(骨灰所辦)提交指明文書的靈灰安置所位置
LOCATION OF COLUMBARIUM WHICH HAVE SUBMITTED APPLICATIONS FOR
SPECIFIED INSTRUMENTS TO THE PRIVATE COLUMBARIUM LICENSING BOARD (PCLB)

擬議靈灰安置所(設於宗教機構內)
新界屯門丈量約份第131約地段第559號青雲觀內現有建築物地下
PROPOSED COLUMBARIUM (WITHIN A RELIGIOUS INSTITUTION)
G/F OF AN EXISTING BUILDING WITHIN TSING WAN KUN
IN LOT 559 IN D.D. 131, TUEN MUN, NEW TERRITORIES


SCALE 1:5 000 比例尺
米 METRES 100 0 100 200 米 METRES

**規劃署
PLANNING
DEPARTMENT**



參考編號
REFERENCE No.
A/TM/548

**圖 PLAN
A-1b**

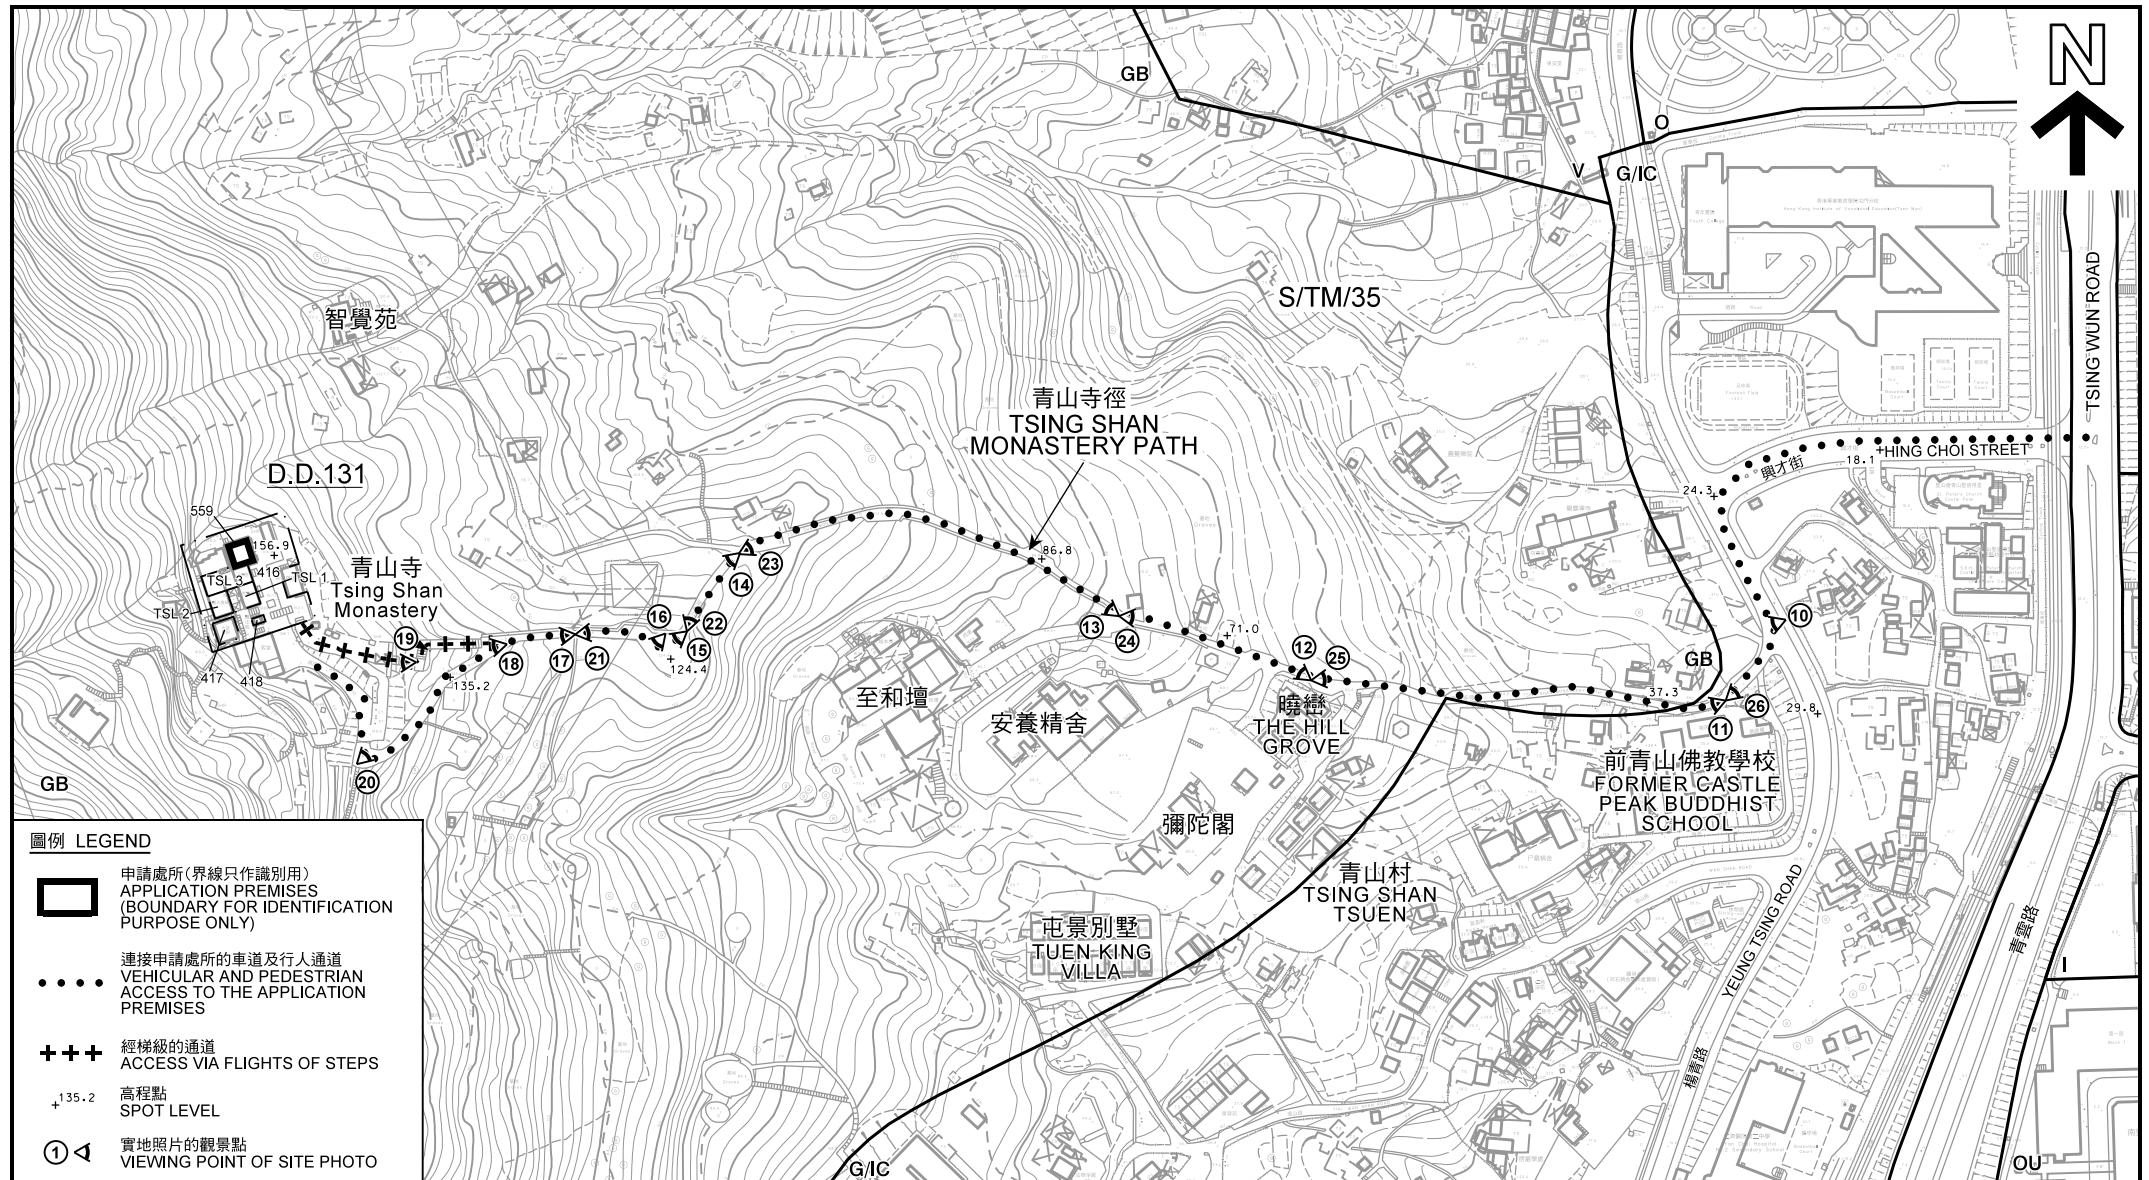

通往申請處所的通道 ACCESS TO THE APPLICATION PREMISES

新界屯門丈量約份第131約地段第559號青雲觀內現有建築物地下
PROPOSED COLUMBARIUM (WITHIN A RELIGIOUS INSTITUTION)
G/F OF AN EXISTING BUILDING WITHIN TSING WAN KUN
IN LOT 559 IN D.D. 131, TUEN MUN, NEW TERRITORIES


SCALE 1:3500 比例尺
METRES 70 0 70 140 METRES

本摘要圖於2020年12月29日擬備，所根據的
資料為測量圖編號 5-SE-10A, B, C 和 D
EXTRACT PLAN PREPARED ON 29.12.2020
BASED ON SURVEY SHEETS No.
5-SE-10A, B, C & D

規劃署
PLANNING
DEPARTMENT



參考編號 REFERENCE No.	圖 PLAN A-1c
-----------------------	----------------

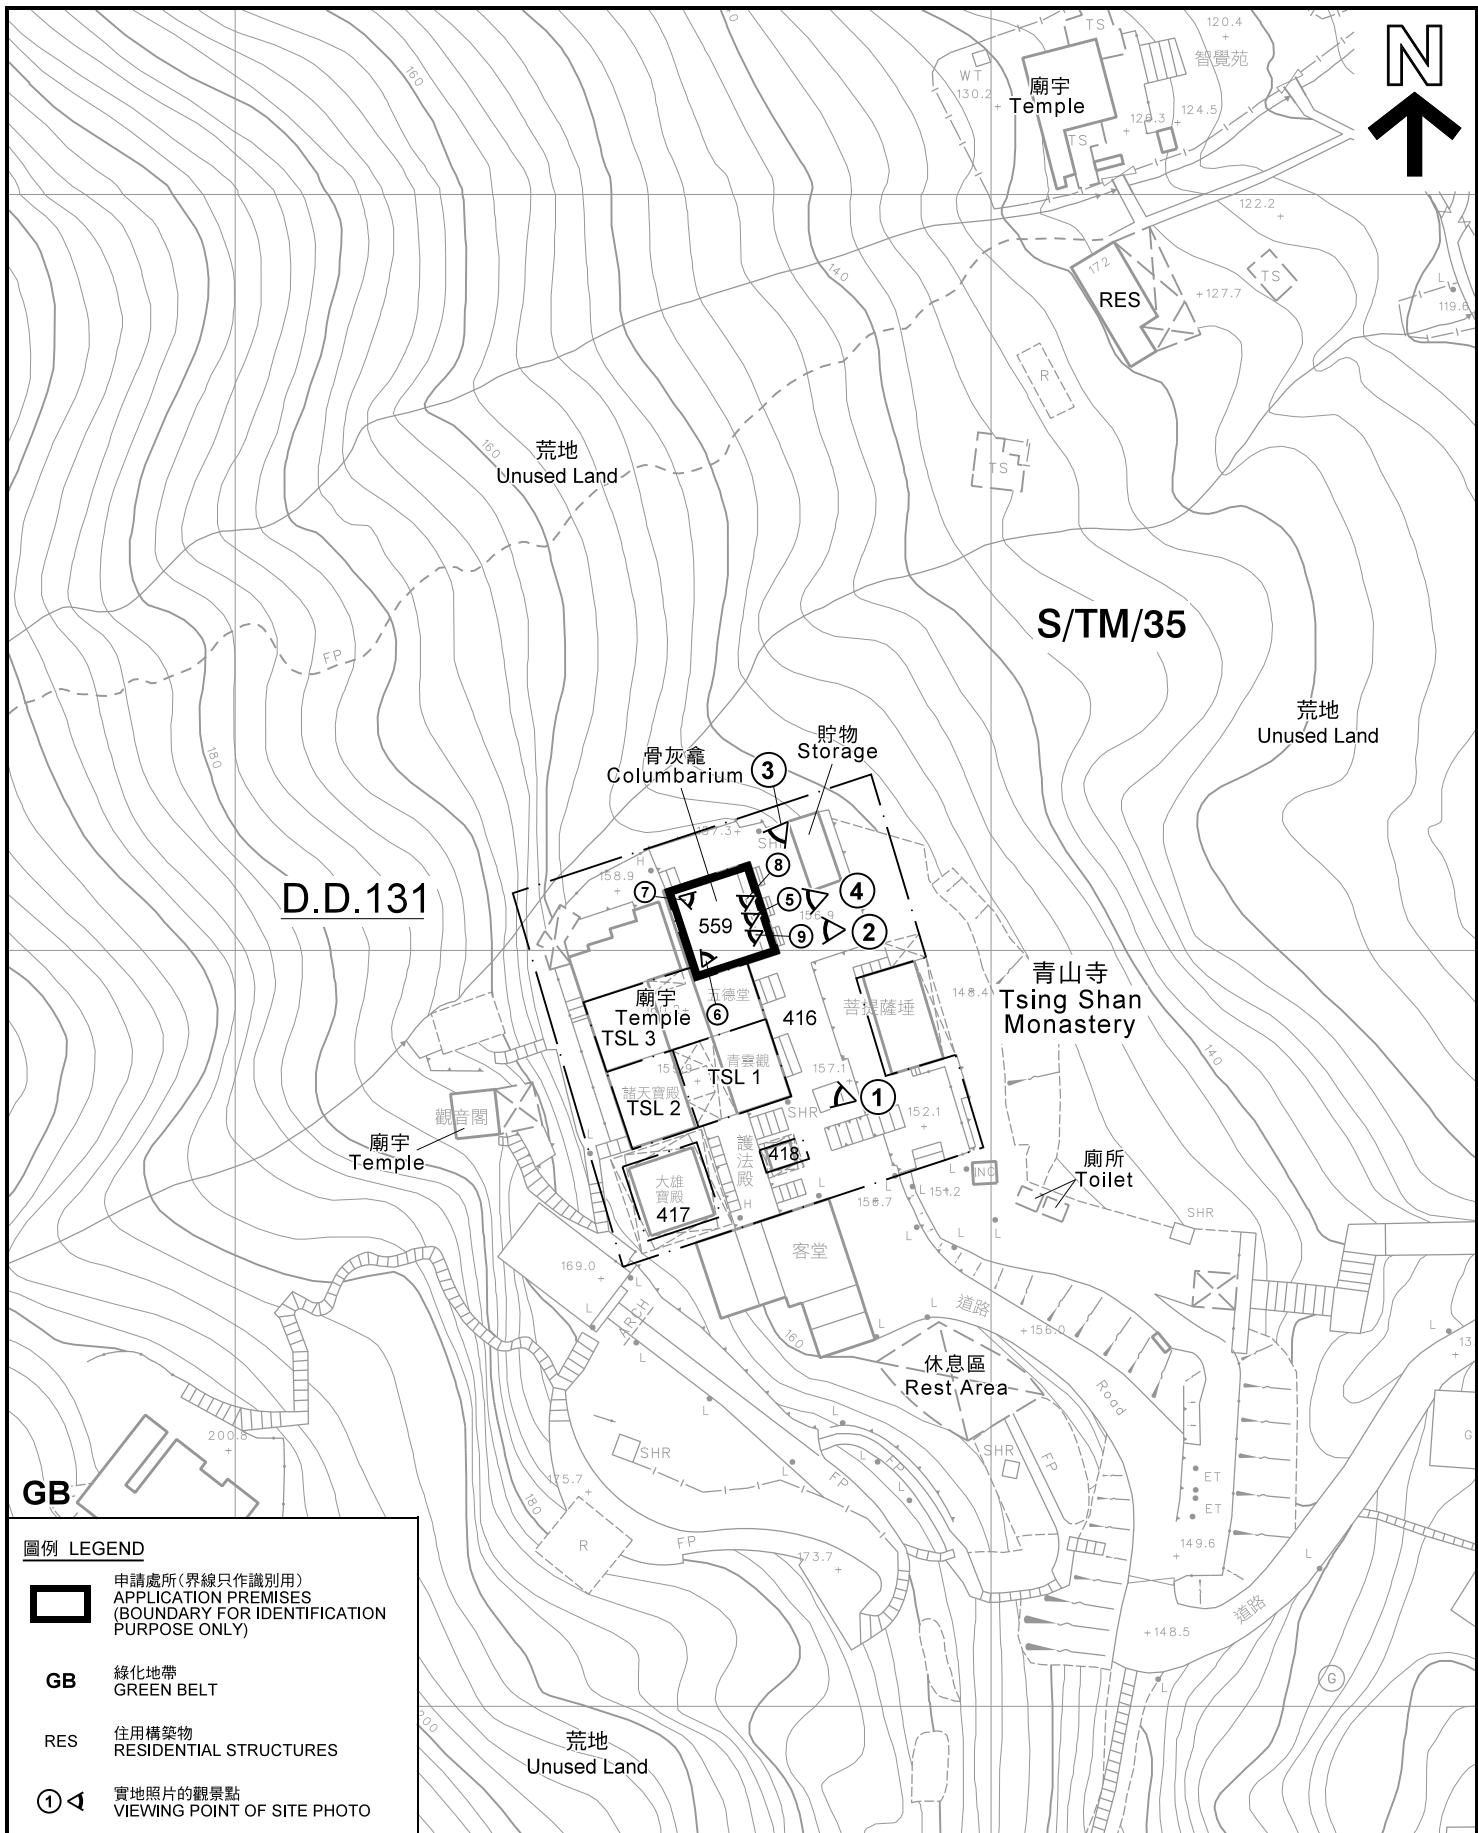

平面圖 SITE PLAN

擬議靈灰安置所(設於宗教機構內)

新界屯門丈量約份第131約地段第559號青雲觀內現有建築物地下
PROPOSED COLUMBARIUM (WITHIN A RELIGIOUS INSTITUTION)
G/F OF AN EXISTING BUILDING WITHIN TSING WAN KUN
IN LOT 559 IN D.D. 131, TUEN MUN, NEW TERRITORIES

SCALE 1 : 1 000 比例尺

20 0 20 40 METRES


規劃署
PLANNING
DEPARTMENT



本摘要圖於2020年11月19日擬備，所根據的
資料為測量圖編號 5-SE-10A 和 C
EXTRACT PLAN PREPARED ON 19.11.2020
BASED ON SURVEY SHEETS No.
5-SE-10A & C

參考編號
REFERENCE No.
A/TM/548

圖 PLAN
A-2

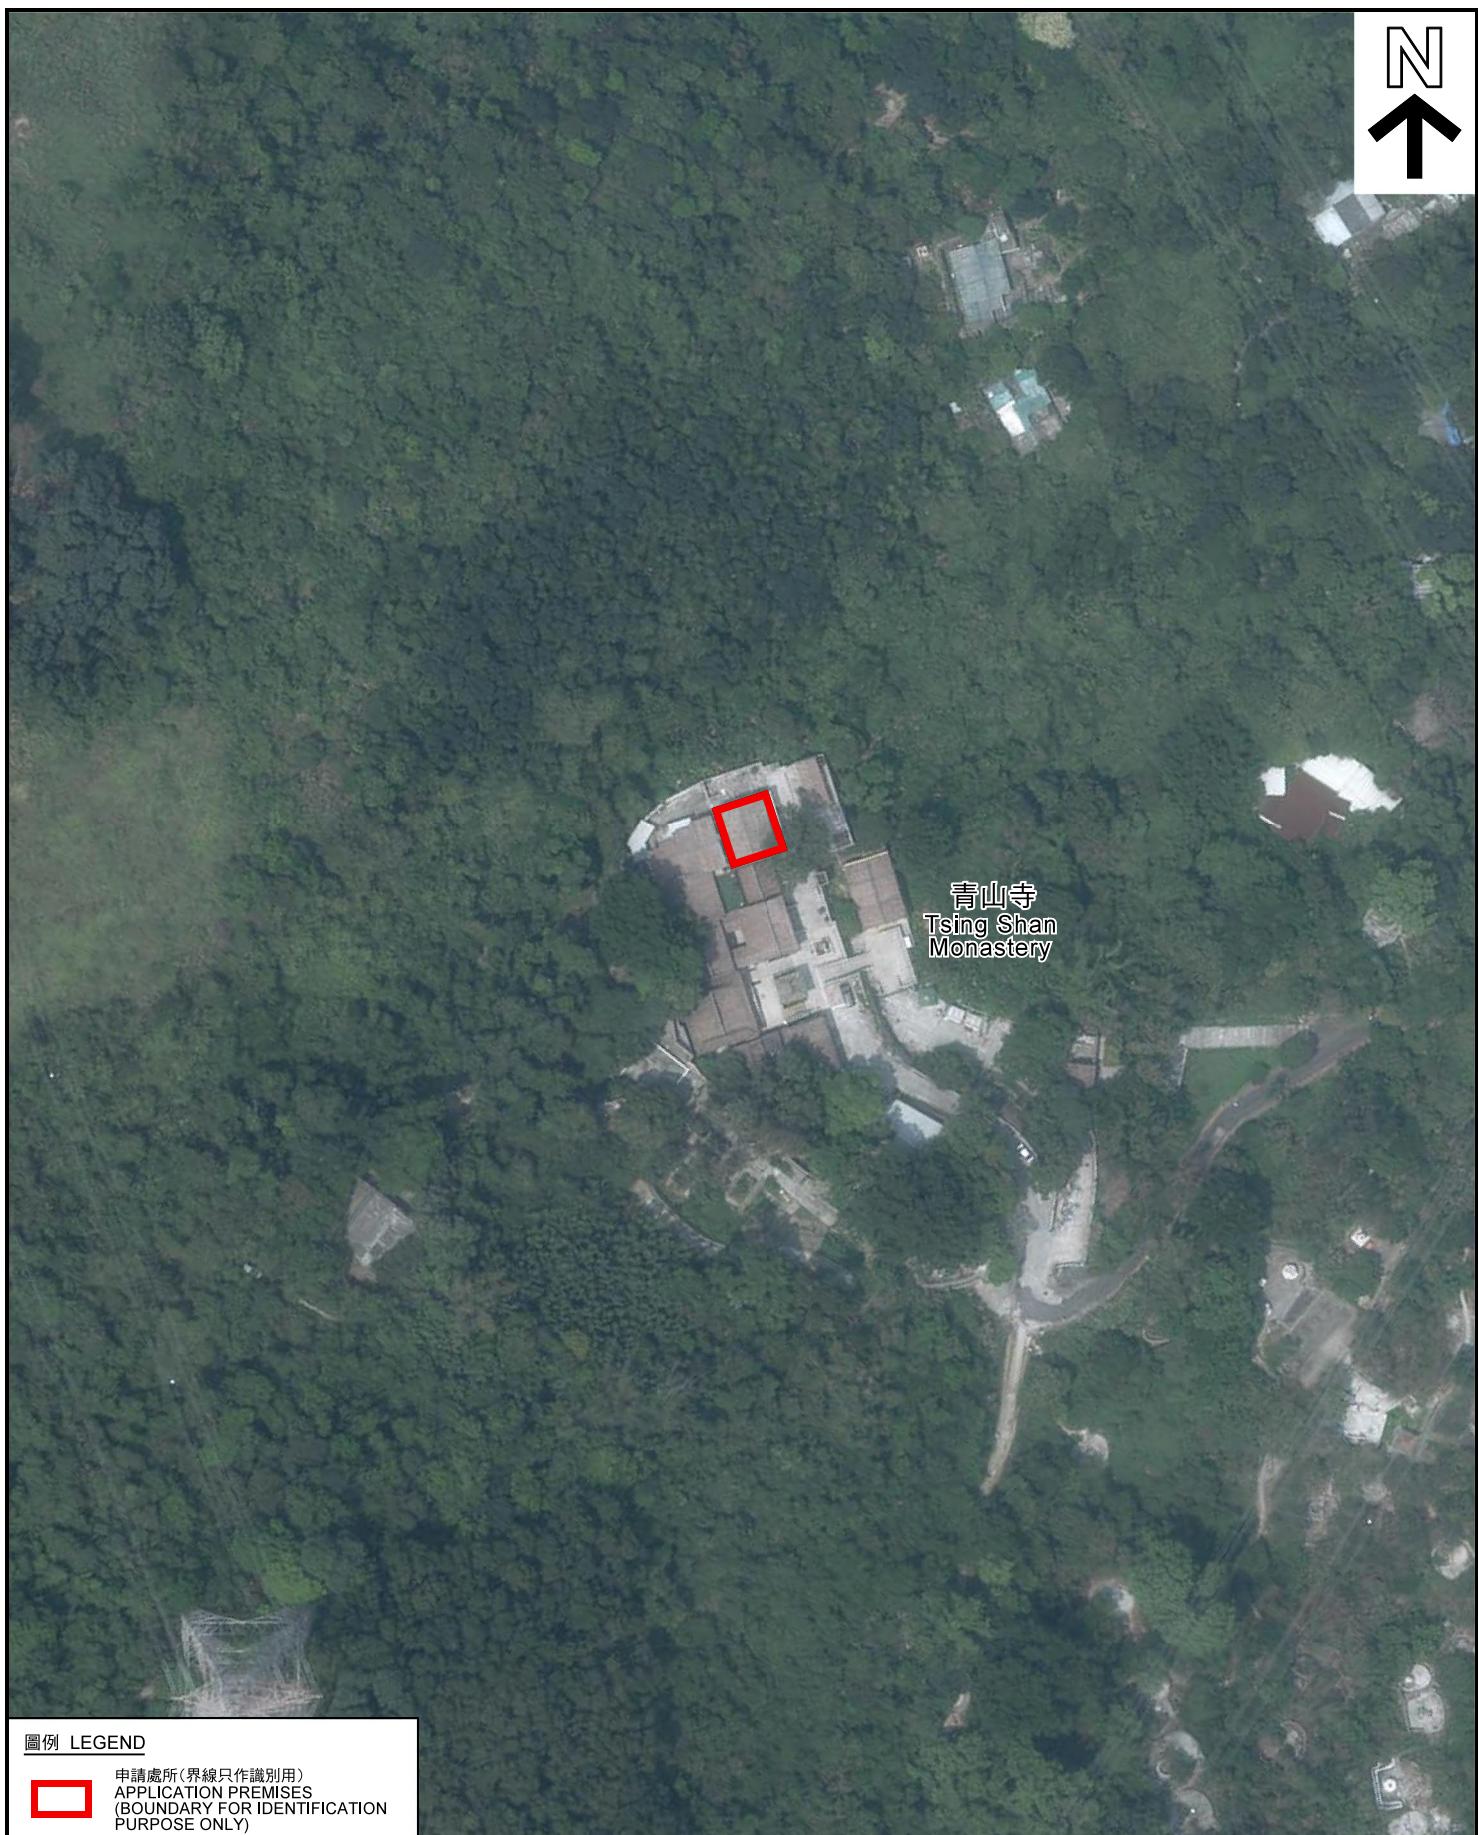

圖例 LEGEND

申請處所(界線只作識別用)
APPLICATION PREMISES
(BOUNDARY FOR IDENTIFICATION
PURPOSE ONLY)

本摘要圖於2020年12月23日擬備，所根據的資料為地政總署於2020年4月17日拍得的航攝照片編號 E095569C
EXTRACT PLAN PREPARED ON 23.12.2020
BASED ON AERIAL PHOTO NO.
E095569C TAKEN ON 17.4.2020
BY LANDS DEPARTMENT

航攝照片 AERIAL PHOTO

擬議靈灰安置所(設於宗教機構內)
新界屯門丈量約份第131約地段第559號青雲觀內現有建築物地下
PROPOSED COLUMBIARIUM (WITHIN A RELIGIOUS INSTITUTION)
G/F OF AN EXISTING BUILDING WITHIN TSING WAN KUN
IN LOT 559 IN D.D. 131, TUEN MUN, NEW TERRITORIES

規劃署
PLANNING
DEPARTMENT



參考編號
REFERENCE No.
A/TM/548

圖 PLAN
A-3



本圖於2020年11月20日擬備，所根據的資料為攝於2020年10月8日的實地照片
PLAN PREPARED ON 20.11.2020
BASED ON SITE PHOTOS
TAKEN ON 8.10.2020

實地照片 SITE PHOTO


擬議靈灰安置所(設於宗教機構內)
新界屯門丈量約份第131約地段第559號青雲觀內現有建築物地下
PROPOSED COLUMBIARIUM (WITHIN A RELIGIOUS INSTITUTION)
G/F OF AN EXISTING BUILDING WITHIN TSING WAN KUN
IN LOT 559 IN D.D. 131, TUEN MUN, NEW TERRITORIES

規劃署
PLANNING
DEPARTMENT



參考編號
REFERENCE No.
A/TM/548

圖 PLAN
A-4a

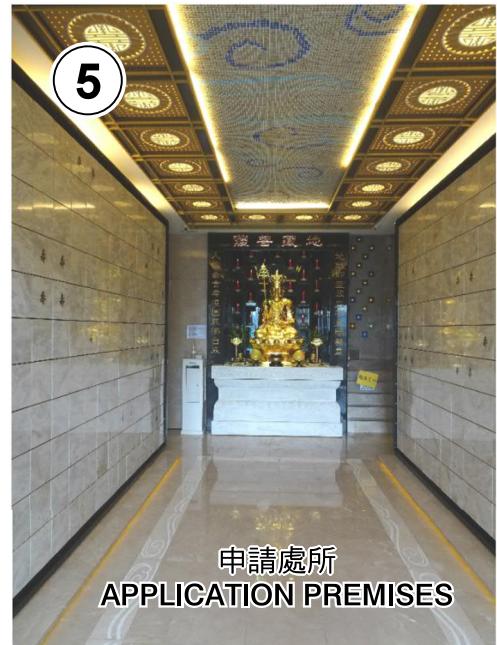

本圖於2020年11月20日擬備，所根據的資料為攝於2020年10月8日的實地照片
PLAN PREPARED ON 20.11.2020
BASED ON SITE PHOTOS
TAKEN ON 8.10.2020

實地照片 SITE PHOTO

擬議靈灰安置所(設於宗教機構內)
新界屯門丈量約份第131約地段第559號青雲觀內現有建築物地下
PROPOSED COLUMBIARIUM (WITHIN A RELIGIOUS INSTITUTION)
G/F OF AN EXISTING BUILDING WITHIN TSING WAN KUN
IN LOT 559 IN D.D. 131, TUEN MUN, NEW TERRITORIES

規劃署
PLANNING
DEPARTMENT



參考編號
REFERENCE No.
A/TM/548

圖 PLAN
A-4b



攝於2020年10月8日的實地照片
SITE PHOTO TAKEN ON 8.10.2020



攝於2020年10月8日的實地照片
SITE PHOTO TAKEN ON 8.10.2020



攝於2020年10月6日的實地照片
SITE PHOTO TAKEN ON 6.10.2020



攝於2020年10月6日的實地照片
SITE PHOTO TAKEN ON 6.10.2020



攝於2020年10月6日的實地照片
SITE PHOTO TAKEN ON 6.10.2020

本圖於2020年11月20日擬備，所根據的資料為攝於2020年10月6日及2020年10月8日的實地照片
PLAN PREPARED ON 20.11.2020
BASED ON SITE PHOTOS
TAKEN ON 6.10.2020 AND
8.10.2020

實地照片 SITE PHOTO


擬議靈灰安置所(設於宗教機構內)
新界屯門丈量約份第131約地段第559號青雲觀內現有建築物地下
PROPOSED COLUMBIARIUM (WITHIN A RELIGIOUS INSTITUTION)
G/F OF AN EXISTING BUILDING WITHIN TSING WAN KUN
IN LOT 559 IN D.D. 131, TUEN MUN, NEW TERRITORIES

規劃署
PLANNING
DEPARTMENT



參考編號
REFERENCE No.
A/TM/548

圖 PLAN
A-4c

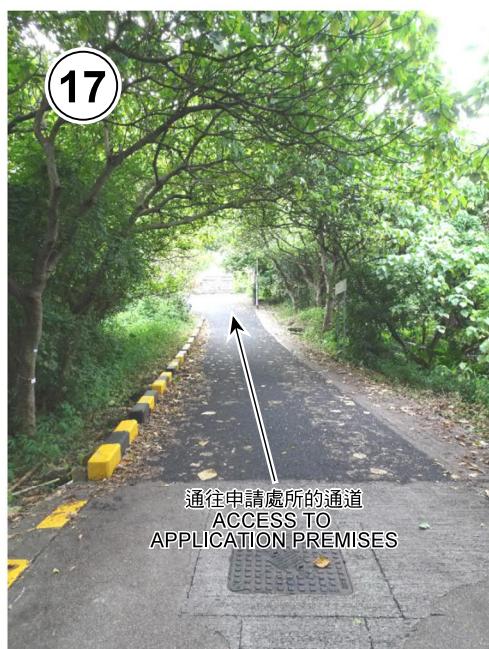

本圖於2020年11月20日擬備，所根據的資料為攝於2020年10月6日的實地照片
PLAN PREPARED ON 20.11.2020
BASED ON SITE PHOTOS
TAKEN ON 6.10.2020

實地照片 SITE PHOTO


擬議靈灰安置所(設於宗教機構內)
新界屯門丈量約份第131約地段第559號青雲觀內現有建築物地下
PROPOSED COLUMBIARIUM (WITHIN A RELIGIOUS INSTITUTION)
G/F OF AN EXISTING BUILDING WITHIN TSING WAN KUN
IN LOT 559 IN D.D. 131, TUEN MUN, NEW TERRITORIES

規劃署
PLANNING
DEPARTMENT



參考編號
REFERENCE No.
A/TM/548

圖 PLAN
A-4d

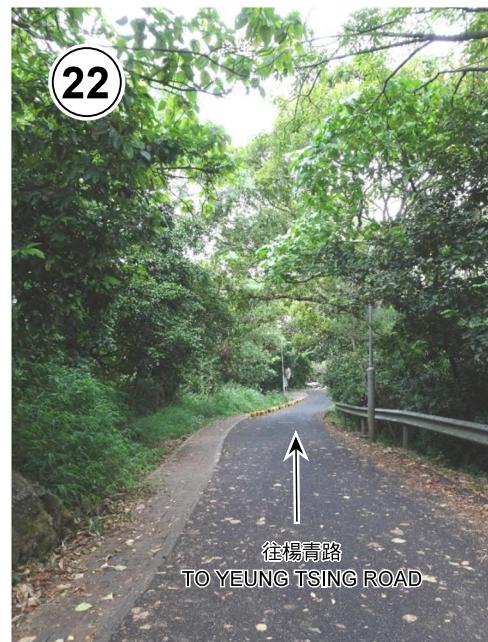

本圖於2020年11月20日擬備，所根據的資料為攝於2020年10月6日的實地照片 PLAN PREPARED ON 20.11.2020 BASED ON SITE PHOTOS TAKEN ON 6.10.2020
--

實地照片 SITE PHOTO

擬議靈灰安置所(設於宗教機構內)
新界屯門丈量約份第131約地段第559號青雲觀內現有建築物地下
PROPOSED COLUMBIARIUM (WITHIN A RELIGIOUS INSTITUTION)
G/F OF AN EXISTING BUILDING WITHIN TSING WAN KUN
IN LOT 559 IN D.D. 131, TUEN MUN, NEW TERRITORIES

規劃署
PLANNING
DEPARTMENT



參考編號
REFERENCE No.
A/TM/548

圖 PLAN
A-4e

25



26



本圖於2020年11月20日擬備，所根據的
資料為攝於2020年10月6日的實地照片
PLAN PREPARED ON 20.11.2020
BASED ON SITE PHOTOS
TAKEN ON 6.10.2020

實地照片 SITE PHOTO

擬議靈灰安置所(設於宗教機構內)
新界屯門丈量約份第131約地段第559號青雲觀內現有建築物地下
PROPOSED COLUMBIARIUM (WITHIN A RELIGIOUS INSTITUTION)
G/F OF AN EXISTING BUILDING WITHIN TSING WAN KUN
IN LOT 559 IN D.D. 131, TUEN MUN, NEW TERRITORIES

規劃署
PLANNING
DEPARTMENT



參考編號
REFERENCE No.
A/TM/548

圖 PLAN
A-4f