


## Proposed Structures Details



	Structures	Gross Floor Area (GFA)	Height (Not Exceeding)	Storey
1	Warehouse (Excluding D.G.G.) with Ancillary Office	About 191 m <sup>2</sup>	8m	1 only
2	Warehouse (Excluding D.G.G.) with Ancillary Office	About 204 m <sup>2</sup>	8m	1 only
3	Warehouse (Excluding D.G.G.) with Ancillary Office	About 220 m <sup>2</sup>	8m	1 only
4	Warehouse (Excluding D.G.G.) with Ancillary Office	About 216 m <sup>2</sup>	8m	1 only
	Total	About 831 m <sup>2</sup>	8m	1 only
	Private Car Parking Space	Unit(s): 4		
	LGV L/UL Space	Unit(s): 4		

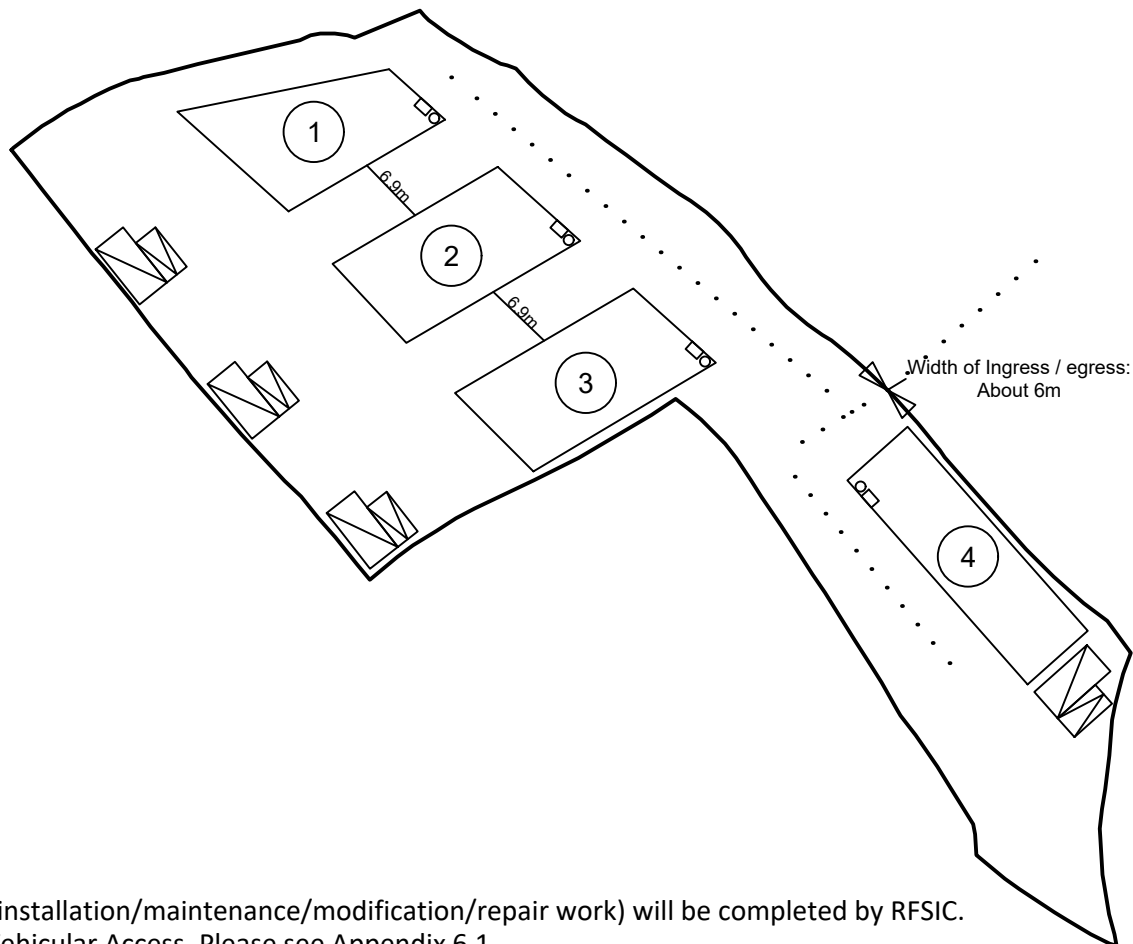

\*All FSI (includes installation/maintenance/modification/repair work) will be completed by RFSIC.

For Emergency Vehicular Access, Please see Appendix 6.1

\*All the enclosed structures are provided with access for emergency vehicles to reach within 30m travel distance from the structures.

**Legend:**

- 5 kg Portable Dry Powder Type Fire Extinguisher (4 in Total)
- Emergency Lighting (BS 5266-1:2016, BS EN 1838:2013 and FSD Circular Letter No. 4/2021) (4 in Total)
- ⋯ Emergency Vehicular Access      ① Warehouse
- ▤ Private Car Parking Space
- ▥ LGV L/UL Space

Appendix 6

Location: DD 107 Lot 1406  
 DD 107 Lot 1407  
 DD 107 Lot 1429  
 DD 107 Lot 1431

OZP: S/YL-KTN/11  
 District: Kam Tin North  
 Zoning: Agriculture

Date: 2 May 2024

Proposed Fire Service Installation Plan

擬議消防設備安裝計劃圖

擬議臨時貨倉 (危險品倉庫除外)  
 連附屬設施(為期3年)及填土工程

Proposed Temporary Warehouse (excluding Dangerous Goods Godown) with Ancillary Facilities  
 for a Period of 3 Years and Filling of Land

SCALE


1:750

@A4

For Identification Only

Drawing No.:

6-01

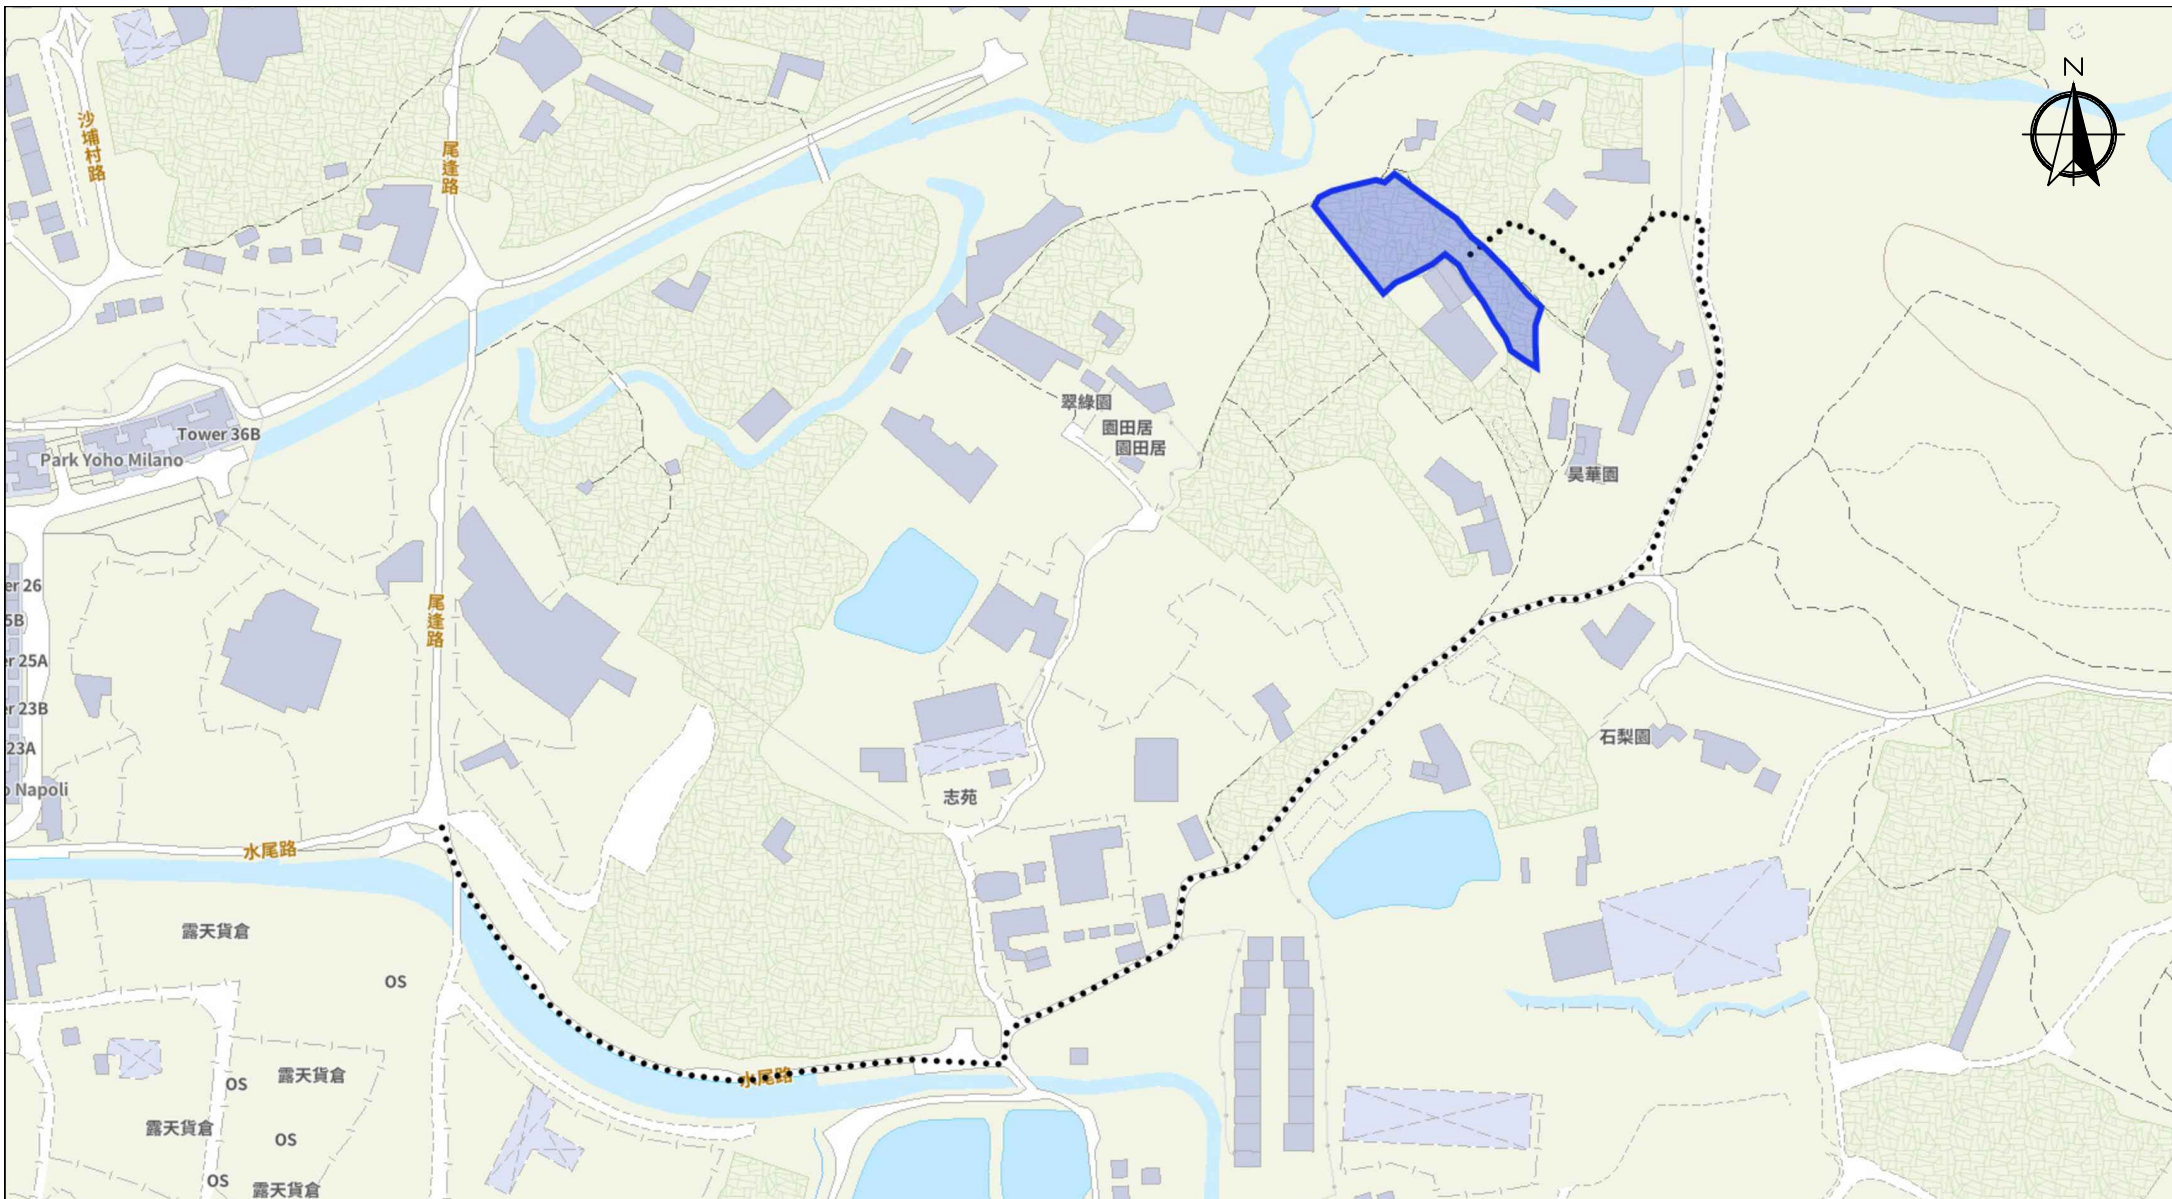

Scale: Undefined @A4

Captured from map.gov.hk on 10<sup>th</sup> January 2024

<b>Appendix 6.1</b> <b>Emergency Vehicular Access</b>	Location: D.D. 107 Lot 1406, 1407, 1429 and 1431 OZP: S/YL-KTN/11 District: Kam Tin North Zoning: Agriculture	<b>Project:</b> Proposed Temporary Warehouse (excluding Dangerous Goods Godown) with Ancillary Facilities for a Period of 3 Years and Filling of Land	Width of Shui Mei Road: 3-4m (About) with passing place <b>Map Legend:</b> ●●●● Road Path — Site Boundary	<b>Drawing No.:</b> 6.1-1
				For Identification Only Date: 18/04/2024