


Appendix I

Architectural Drawings and 3D Illustrations

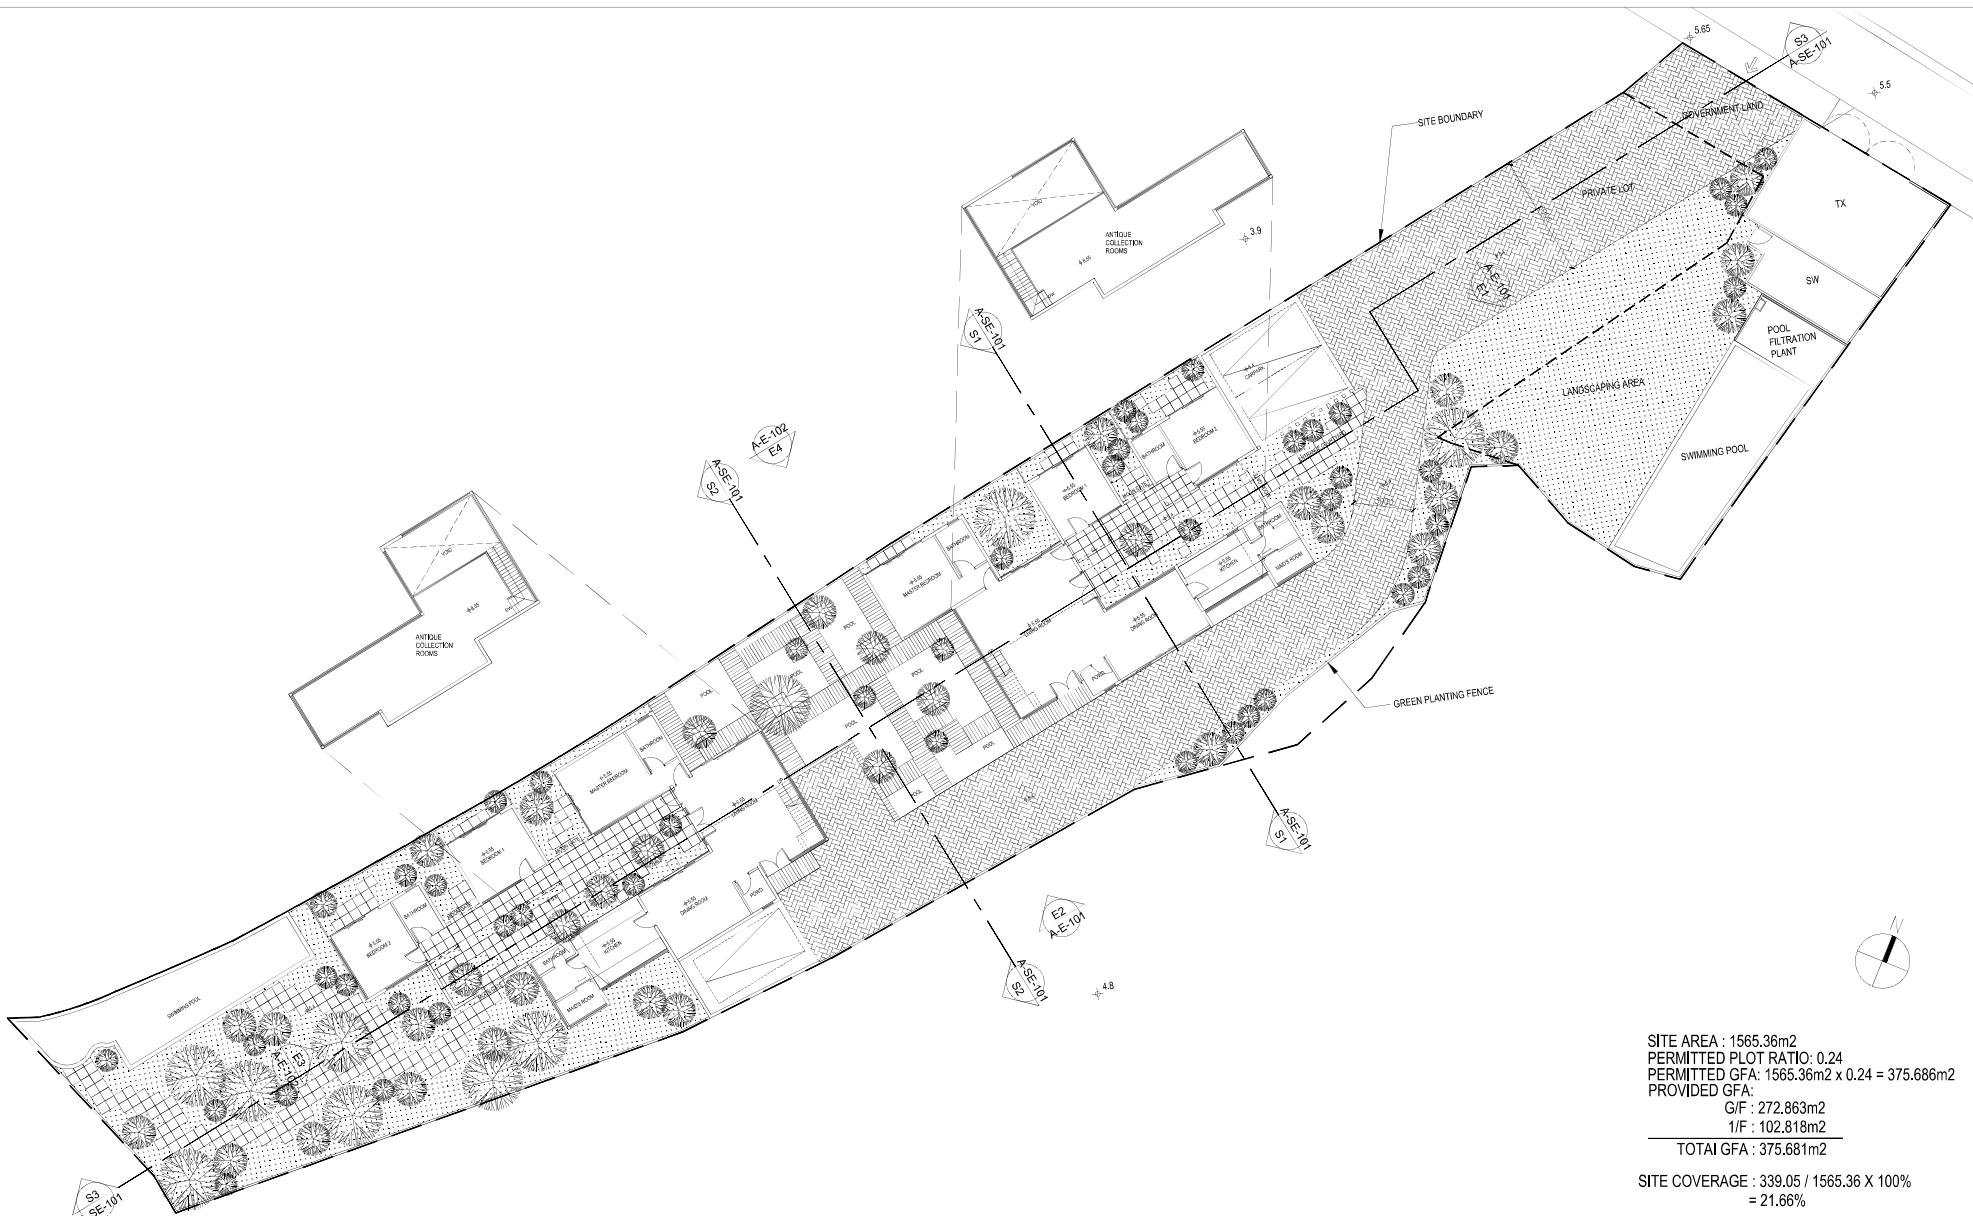


MG DESIGN H.K. LTD
Architecture Planning Interior
MG建築師設計香港有限公司
Unit 507, 5/F, MegaCube, 8 Wang Kwong Road,
Kowloon Bay, Kowloon, H.K.
Telephone : (852) 22 345 647
Facsimile : (852) 22 345 648

Project Title
NGAU TAM MEI HOUSE
LOT NO. 1217 S.A RP & 1217 S.B RP

Drawing Title

Project Title NGAU TAM MEI HOUSE LOT NO. 1217 S.A RP & 1217 S.B RP	Drawing Title SITE PLAN	Project No. 270324 Cad File No. Layout.dwg Scale 1:250 (A3) Drawing No. A-SP-001 (C)	Authority's / Client's Approval
--	--------------------------------	---	---------------------------------

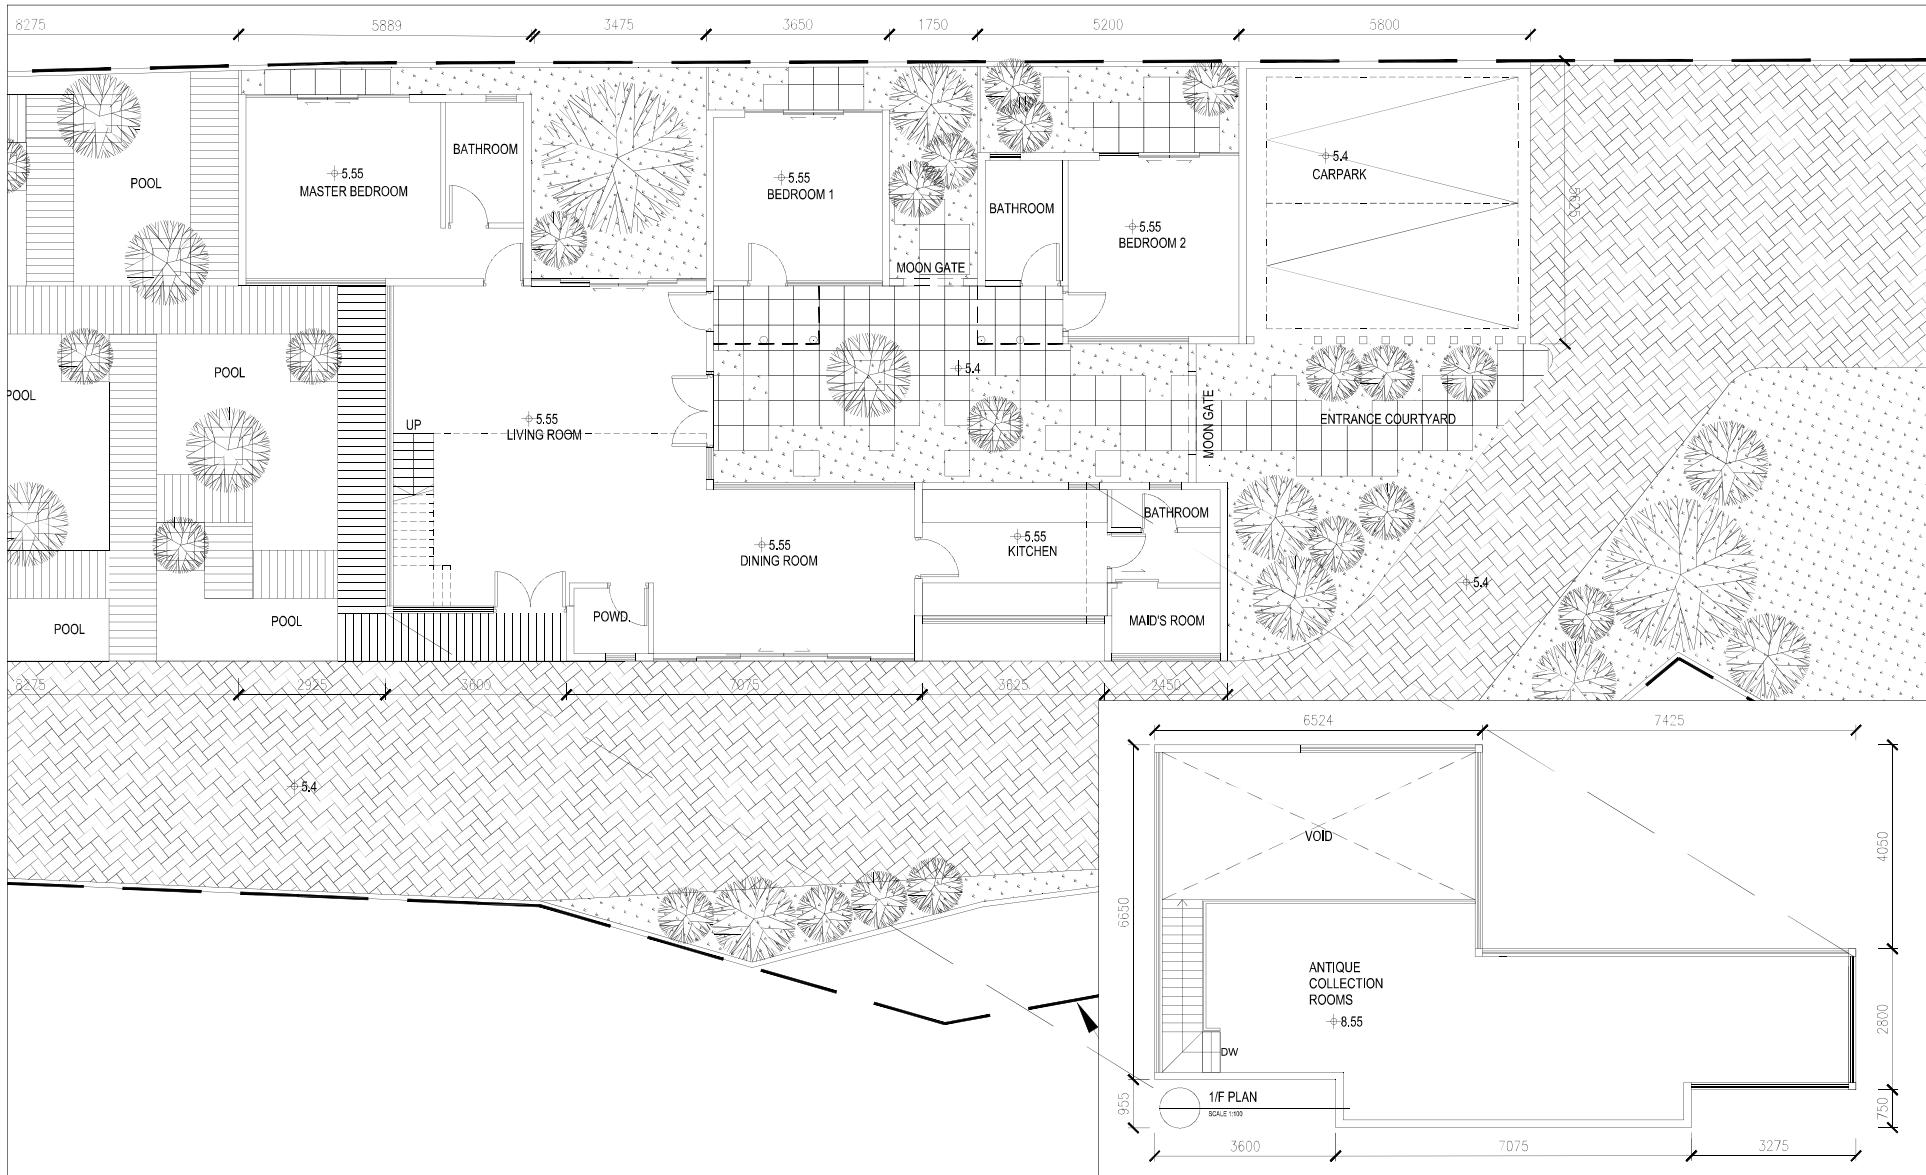


Rev.	Description	Drawn	Checked	Approved Date	Rev.	Description	Drawn	Checked	Approved Date
A	TPB SUBMISSION	IL	DY	DY 27/03/24					
B	TPB SUBMISSION	IL	DY	DY 17/07/24					
C	TPB SUBMISSION	IL	DY	DY 26/07/24					

Check off measurements on site.
Do not scale on drawing.
This drawing is to be read in conjunction with the specification
and any discrepancies are to be immediately reported to the architect.
This drawing is the copyright of MG Design H.K. Ltd.
It is illegal to copy or reproduce the drawing in whole or in part
without permission of the architect.

MG DESIGN H.K. LTD.
Architecture Planning Interior
MG 建築師設計有限公司
Unit 507, 5/F, Megacube, 8 Wong Kwong Road,
Kowloon Bay, Kowloon, H.K.
Telephone : (852) 22 345 647
Facsimile : (852) 22 345 648
Website : www.mgdesignhk.com

Project Title: NGAU TAM MEI HOUSE
LOT NO. 1217 S.A RP & 1217 S.B RP
Drawing Title: GROUND FLOOR PLAN (PART 1)

Project No. --	Issue Date 27/03/24	Authority's / Client's Approval
Call File No. LAYOUT.dwg		
Scale 1:100 (A3)		
Drawing No. A-SP-002 (B)		

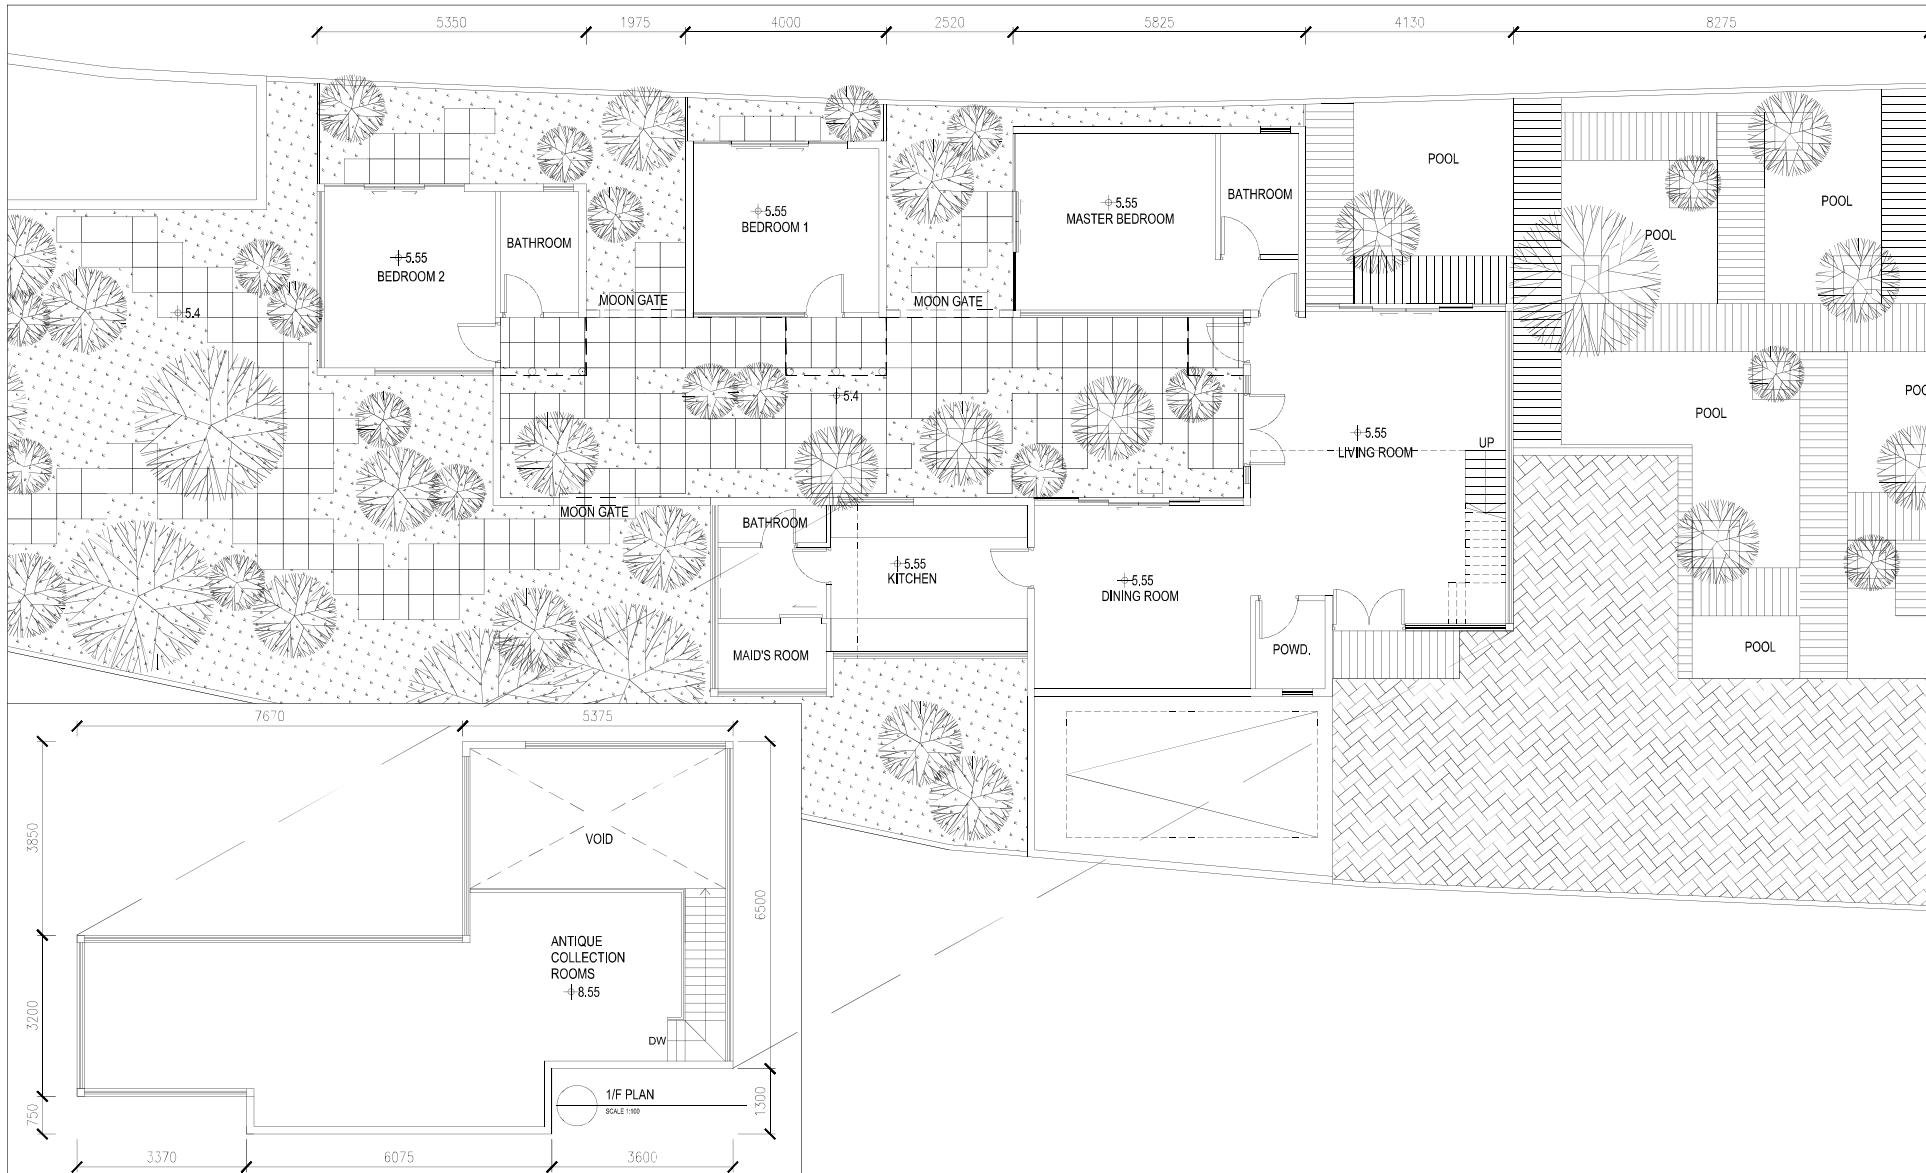

Rev.	Description	Drawn	Checked	Approved Date	Rev.	Description	Drawn	Checked	Approved Date
A	TPB SUBMISSION	IL	DY	DY	27/03/24				
B	TPB SUBMISSION	IL	DY	DY	17/07/24				
C	TPB SUBMISSION	IL	DY	DY	26/07/24				

Check off measurements on site. Do not scale or draw.
This drawing is to be read in conjunction with the specification and any discrepancies are to be immediately reported to the architect.
This drawing is the copyright of MG DESIGN H.K. LTD. and is not to be reproduced in whole or in part without permission of the architect.




MG DESIGN H.K. LTD.
Architecture Planning Interior
MG 建築師設計香港有限公司
Unit 507, 5/F, MegCube, 8 Wong Kwong Road,
Kowloon Bay, Kowloon, H.K.
Telephone : (852) 22 345 647
Facsimile : (852) 22 345 648
Website : www.mgdesignhk.com

Project Title: NGAU TAM MEI HOUSE
LOT NO. 1217 S.A RP & 1217 S.B RP

Drawing Title: GROUND FLOOR PLAN (PART 2)

Project No.: --
Issue Date: 27/03/24
Coll. File No.: LAYOUT.dwg
Scale: 1:100 (A3)
Drawing No.: A-SP-003 (B)

Authority's / Client's Approval

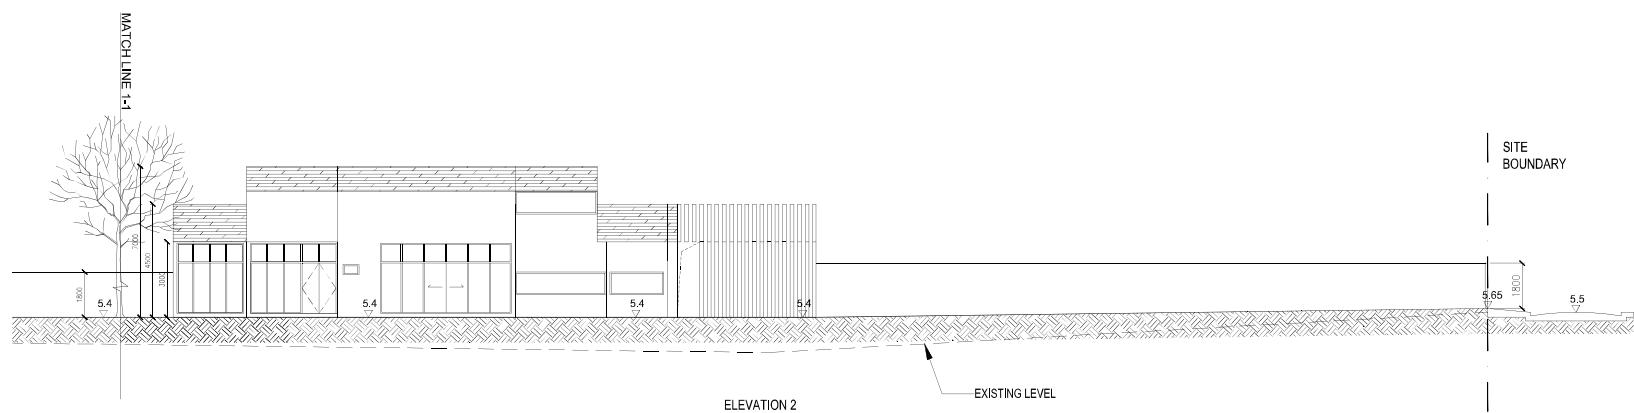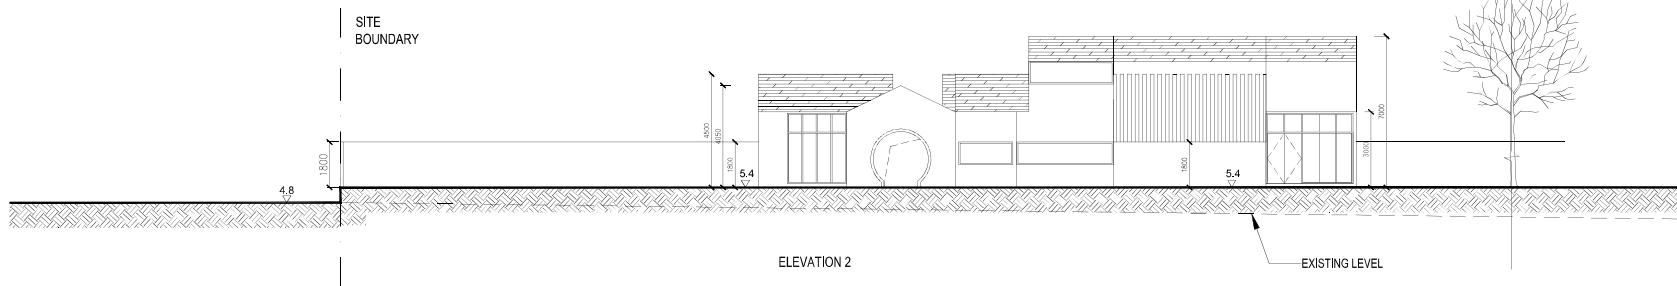
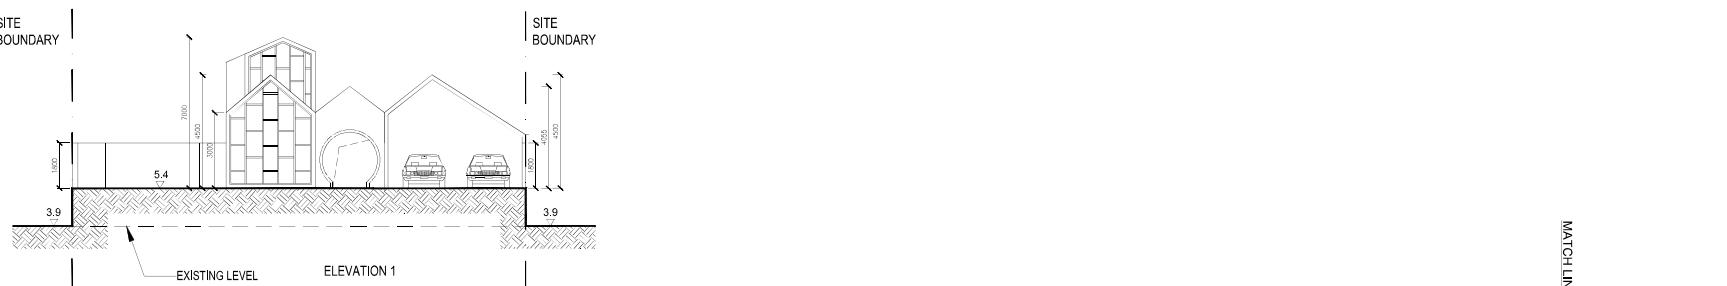


Rev.	Description	Drawn	Checked	Approved	Date
-	TPB SUBMISSION	IL	DY	DY	27/03/24
A	TPB SUBMISSION	IL	DY	DY	17/07/24
B	TPB SUBMISSION	IL	DY	DY	26/07/24
C	TPB SUBMISSION	IL	DY	DY	02/08/24


MG DESIGN H.K. LTD.
 Architecture Planning Interior
 MG 建築部設計香港有限公司
 Unit 507, 5/F, Megacube, 8 Wang Kwong Road,
 Kowloon Bay, Kowloon, H.K.
 Telephone : (852) 22 345 647
 Facsimile : (852) 22 345 648
 Website : www.mgdesignhk.com

Project Title : NGAU TAM MEI HOUSE
 LOT NO. 1217 S.A.RP & 1217 S.B.RP
 Drawing Title : ELEVATION E1 & E2
 Project No. : Issue Date : 27/03/24
 Cell File No. : Layout.dwg
 Scale : 1:200 (A3)
 Drawing No. : A-E101 (C)

Authority's / Client's Approval

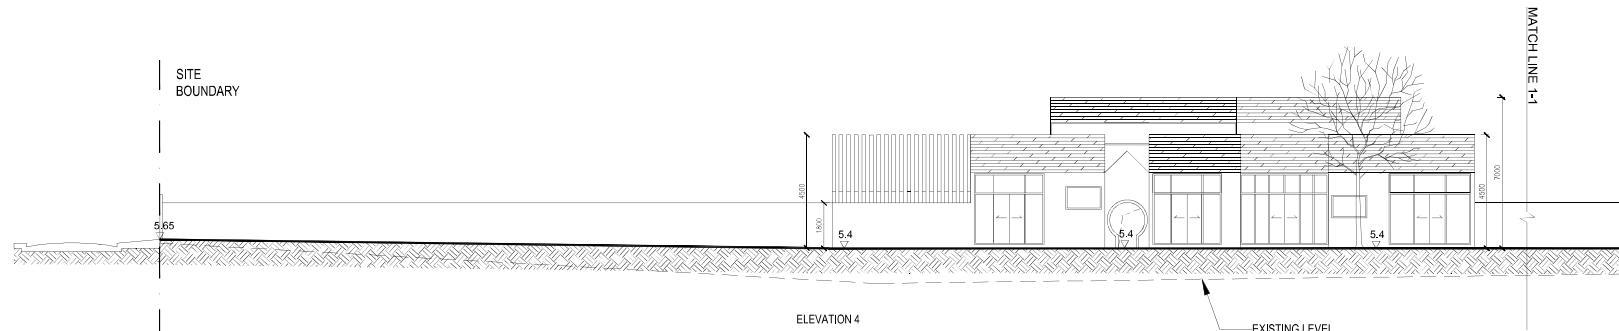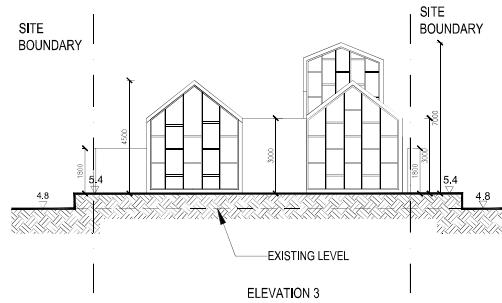

Rev.	Description	Drawn	Checked	Approved	Date
					Check if requirements are on site. Do not sign off drawings.
					This drawing is to be reviewed and all discrepancies are to be resolved before it is signed off.
					This drawing remains the copyright property of the Architect and is not to be reproduced without the written consent of the Architect.



MG DESIGN H.K. LTD

Architecture Planning Interior

MG 建築師設計香港有限公司

Unit 507, 5/F, MegaCube, 8 Wang Kwong
Kowloon Bay, Kowloon, H.K.

Telephone : (852) 22 345 647

Telephone : (852) 22 345 647
Facsimile : (852) 22 345 648
Website : www.mgdesignhk.com





Website : www.mgdesignink.com

Project Title
NGAU TAM MEI HOUSE
LOT NO. 1217 S.A RP & 1217 S.B RP

Drawing Title

Project No.	Issue Date
-	27/03/24
Card file No.	Layout.dwg
SQ41E	1.200 (A3)
Drawing No.	A-TE-102 (C)

Authority's / Client's Approval

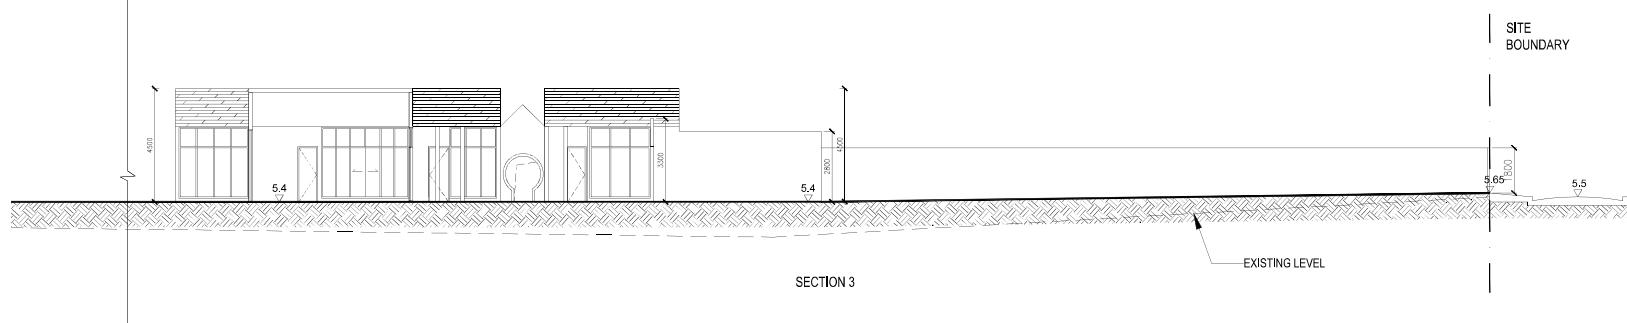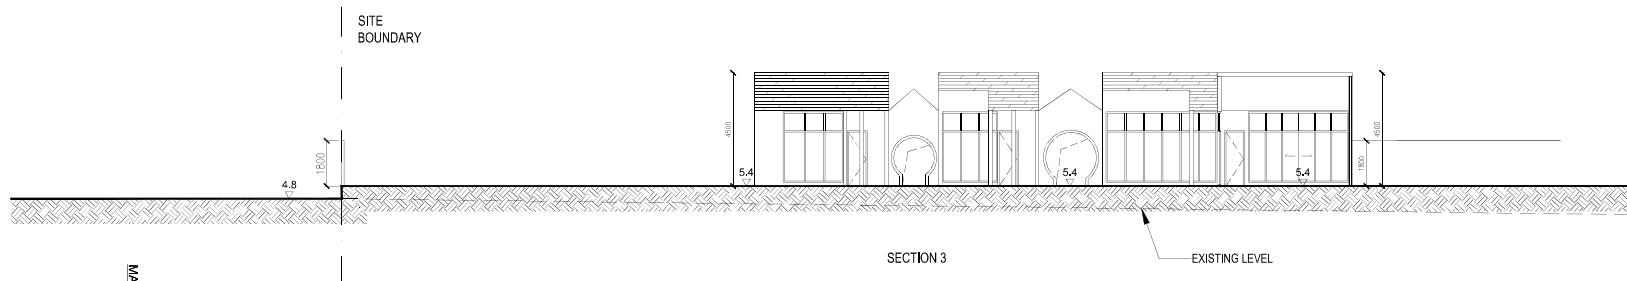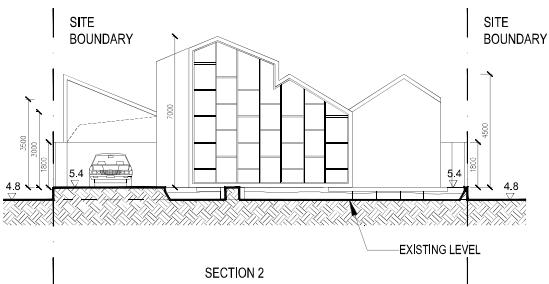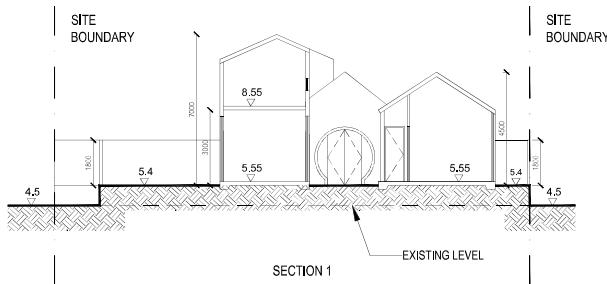

Rev.	Description	Drawn	Checked	Approved	Date
		/	/	/	/
	This drawing is to be read in conjunction with the specification and any interpretations are to be made in accordance with the Architect's drawings.	/	/	/	/
	This drawing remains the copyright property of the architect and is not to be reproduced without the express written consent of the architect.	/	/	/	/



MG DESIGN HK LTD


MG DESIGN LTD.
 Architecture Planning Interior
MG 建築師設計香港有限公司
 Unit 507, 5/F, MegaCube, 8 Wang Kwong Road,
 Kowloon Bay, Kowloon, H.K.
 Telephone : (852) 22 345 647
 Facsimile : (852) 22 345 648

Project Title

Drawing Title

Project No.	Issue Date	27/03/24
Code File No.	Layout.dwg	
SCALE	1:200	(A3)
Drawing No.	A-SE-101 (C)	


urity's / Client's Approval

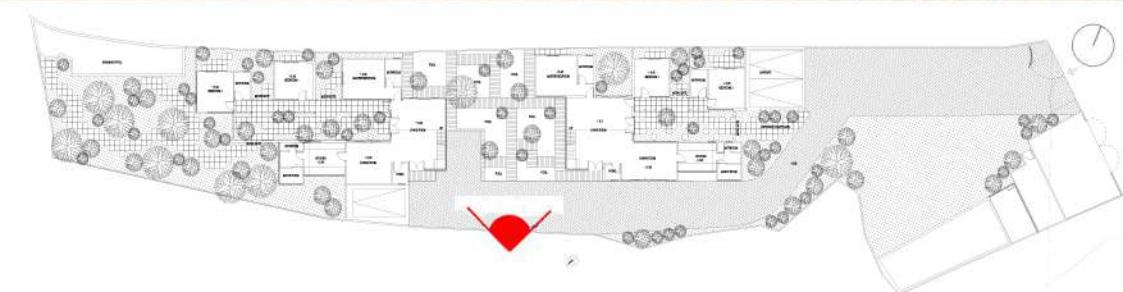

SOUTH EXTERIOR PERSPECTIVE

NGAU TAM MEI HOUSE, LOT 1217
YUEN LONG, NEW TERRITORIES




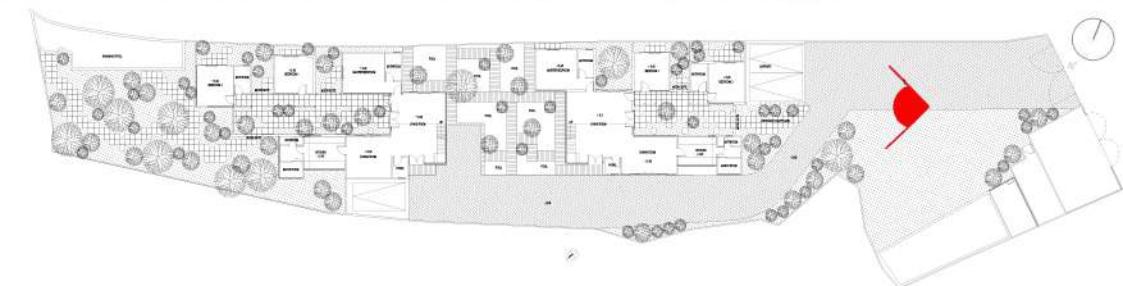

SOUTHEAST EXTERIOR PERSPECTIVE

NGAU TAM MEI HOUSE, LOT 1217
YUEN LONG, NEW TERRITORIES




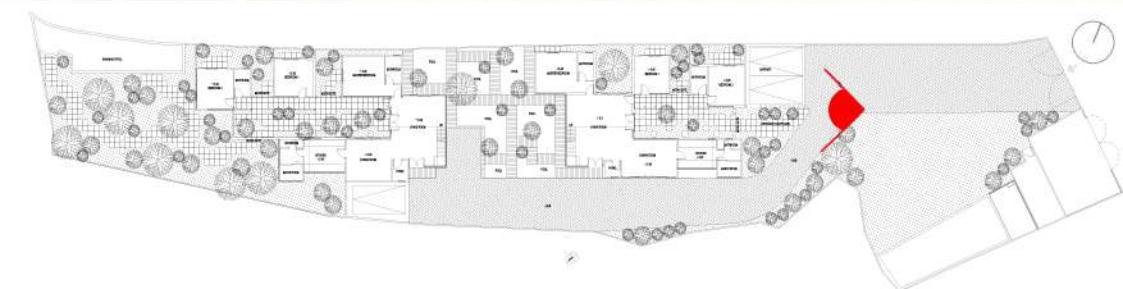

SOUTHEAST EXTERIOR PERSPECTIVE

NGAU TAM MEI HOUSE, LOT 1217
YUEN LONG, NEW TERRITORIES




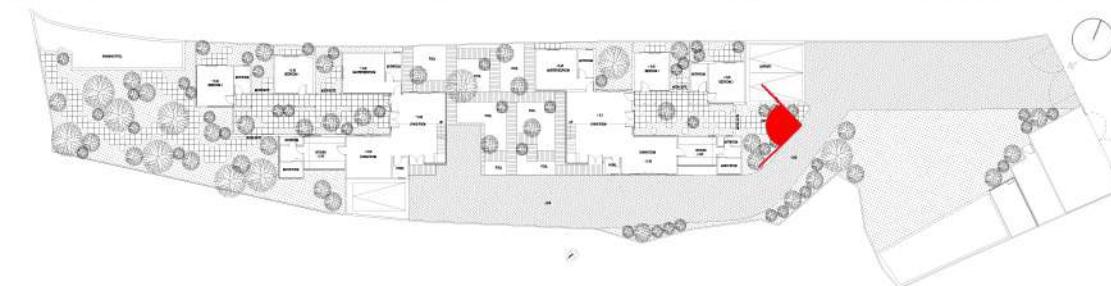

INTERIOR COURTYARD (WEST WING)

NGAU TAM MEI HOUSE, LOT 1217
YUEN LONG, NEW TERRITORIES



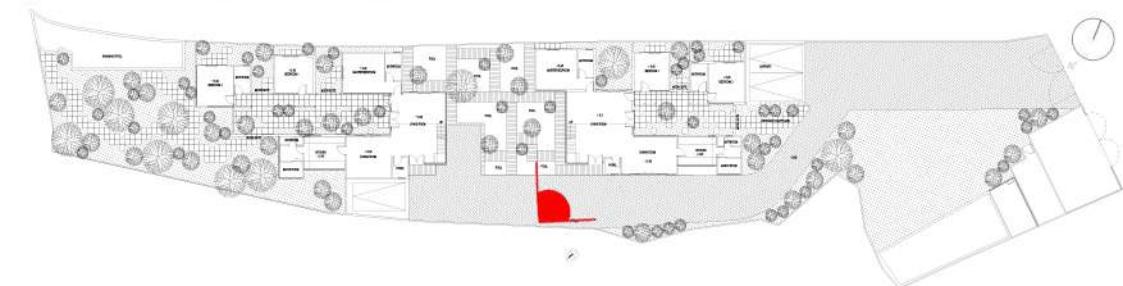

SOUTHEAST EXTERIOR PERSPECTIVE

NGAU TAM MEI HOUSE, LOT 1217
YUEN LONG, NEW TERRITORIES

