


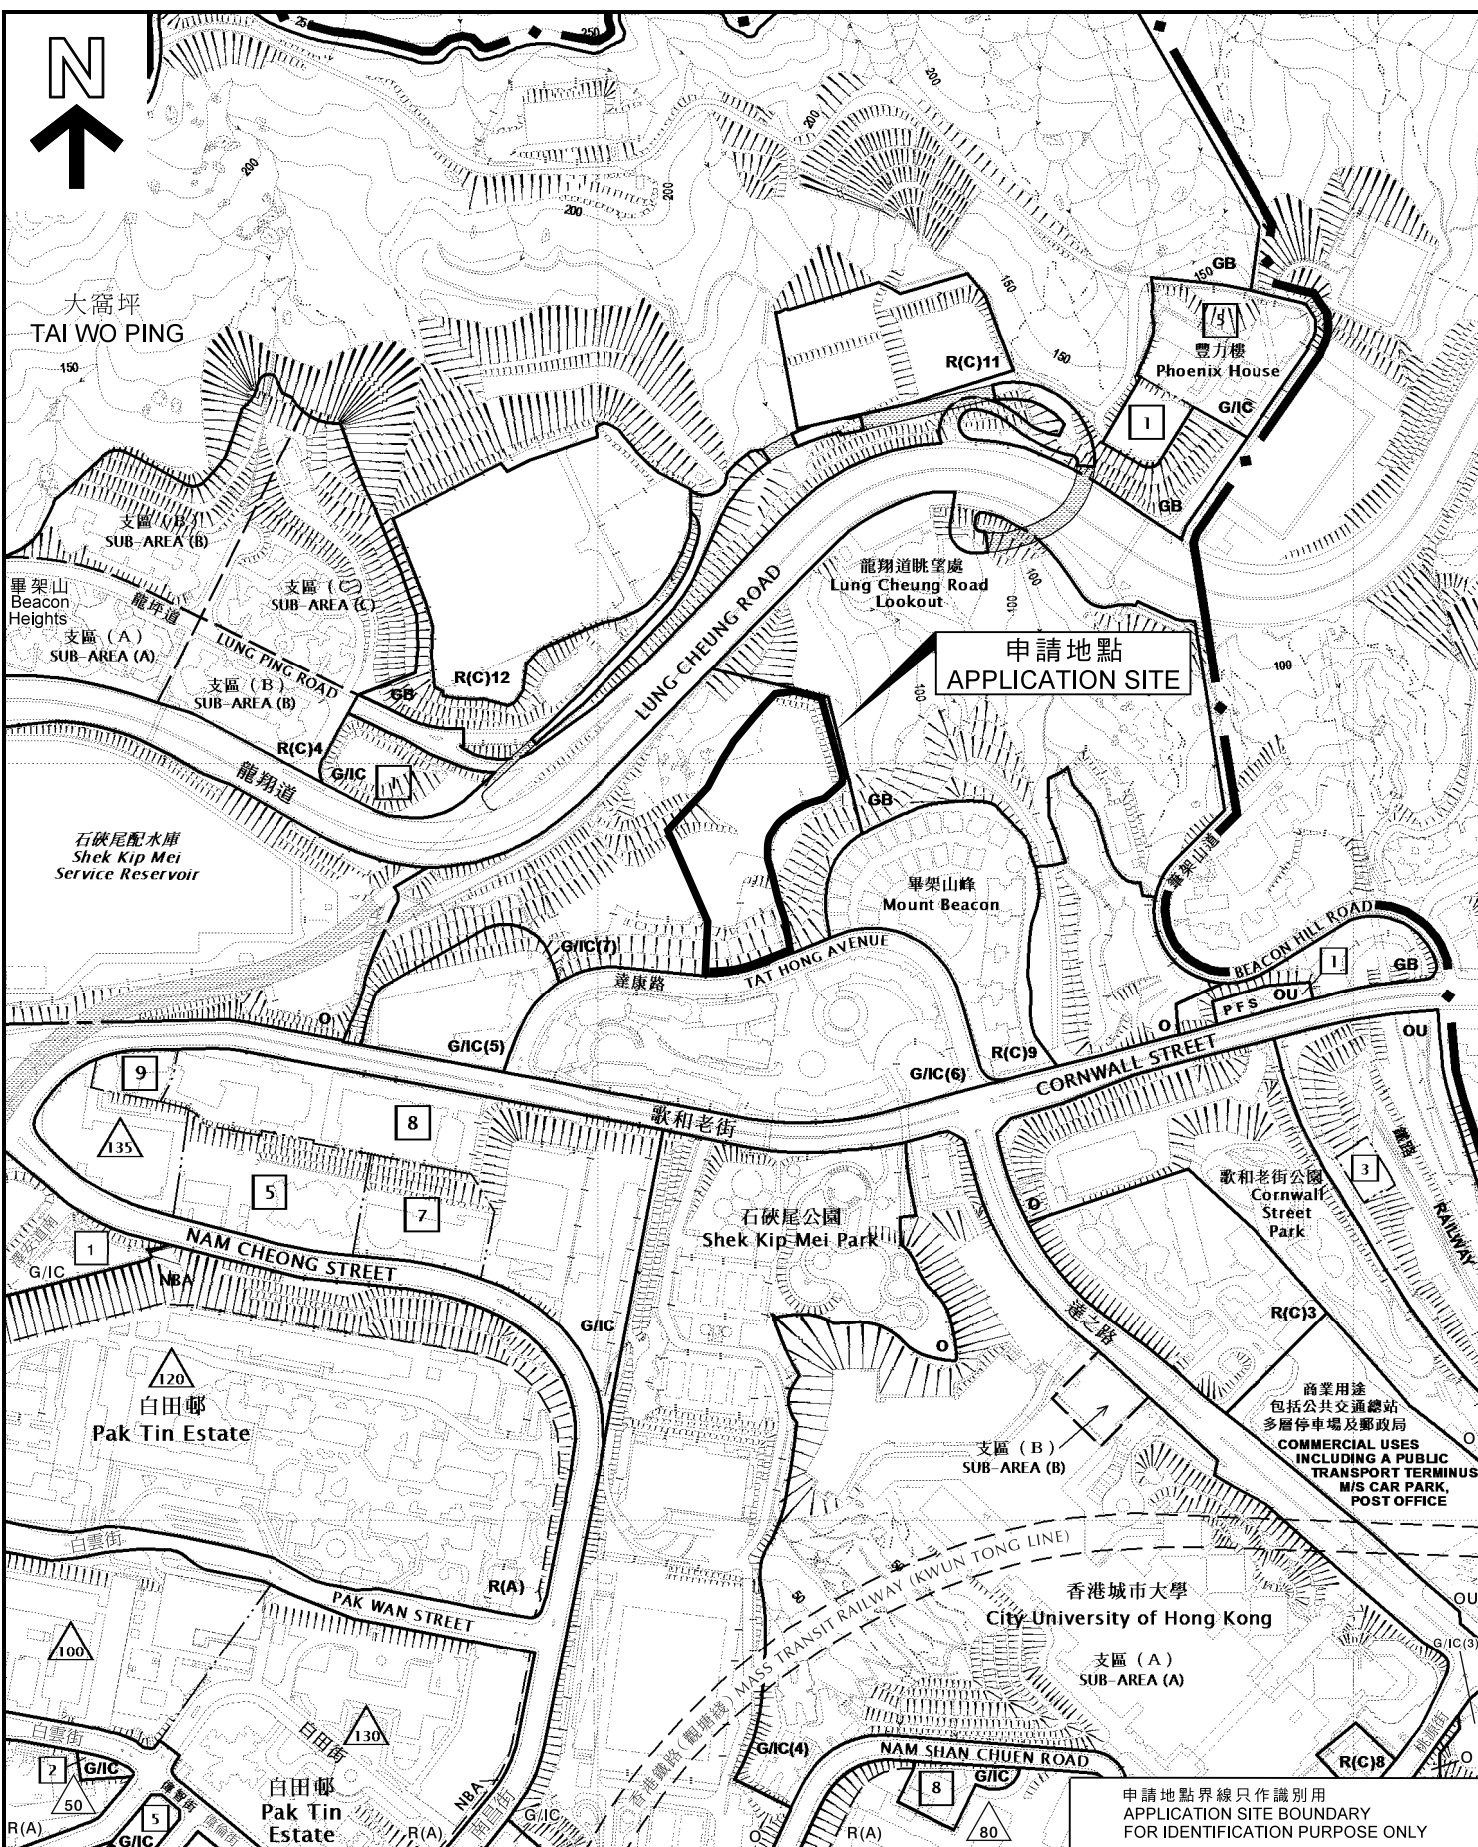

大窩坪  
TAI WO PING



申請地點  
APPLICATION SITE

商業用途  
包括公共交通總站  
多層停車場及郵政局  
COMMERCIAL USES  
INCLUDING A PUBLIC  
TRANSPORT TERMINUS  
M/S CAR PARK,  
POST OFFICE

申請地點界線只作識別用  
APPLICATION SITE BOUNDARY  
FOR IDENTIFICATION PURPOSE ONLY

### 位置圖 LOCATION PLAN

擬議住宿機構 (學生宿舍) 及  
略為放寬建築物高度限制  
九龍石硤尾達康路

PROPOSED RESIDENTIAL INSTITUTION (STUDENT HOSTELS)  
WITH MINOR RELAXATION OF BUILDING HEIGHT RESTRICTION  
TAT HONG AVENUE, SHEK KIP MEI, KOWLOON

SCALE 1:5,000 比例尺

0 100 200 METRES

規劃署  
PLANNING  
DEPARTMENT



參考編號  
REFERENCE No.

A/K4/71

圖 PLAN

A-1

本摘要圖於2020年5月6日擬備，  
所根據的資料為於2015年7月21日  
核准的分區計劃大綱圖編號S/K4/29  
EXTRACT PLAN PREPARED ON 6.5.2020  
BASED ON OUTLINE ZONING PLAN No.  
S/K4/29 APPROVED ON 21.7.2015