


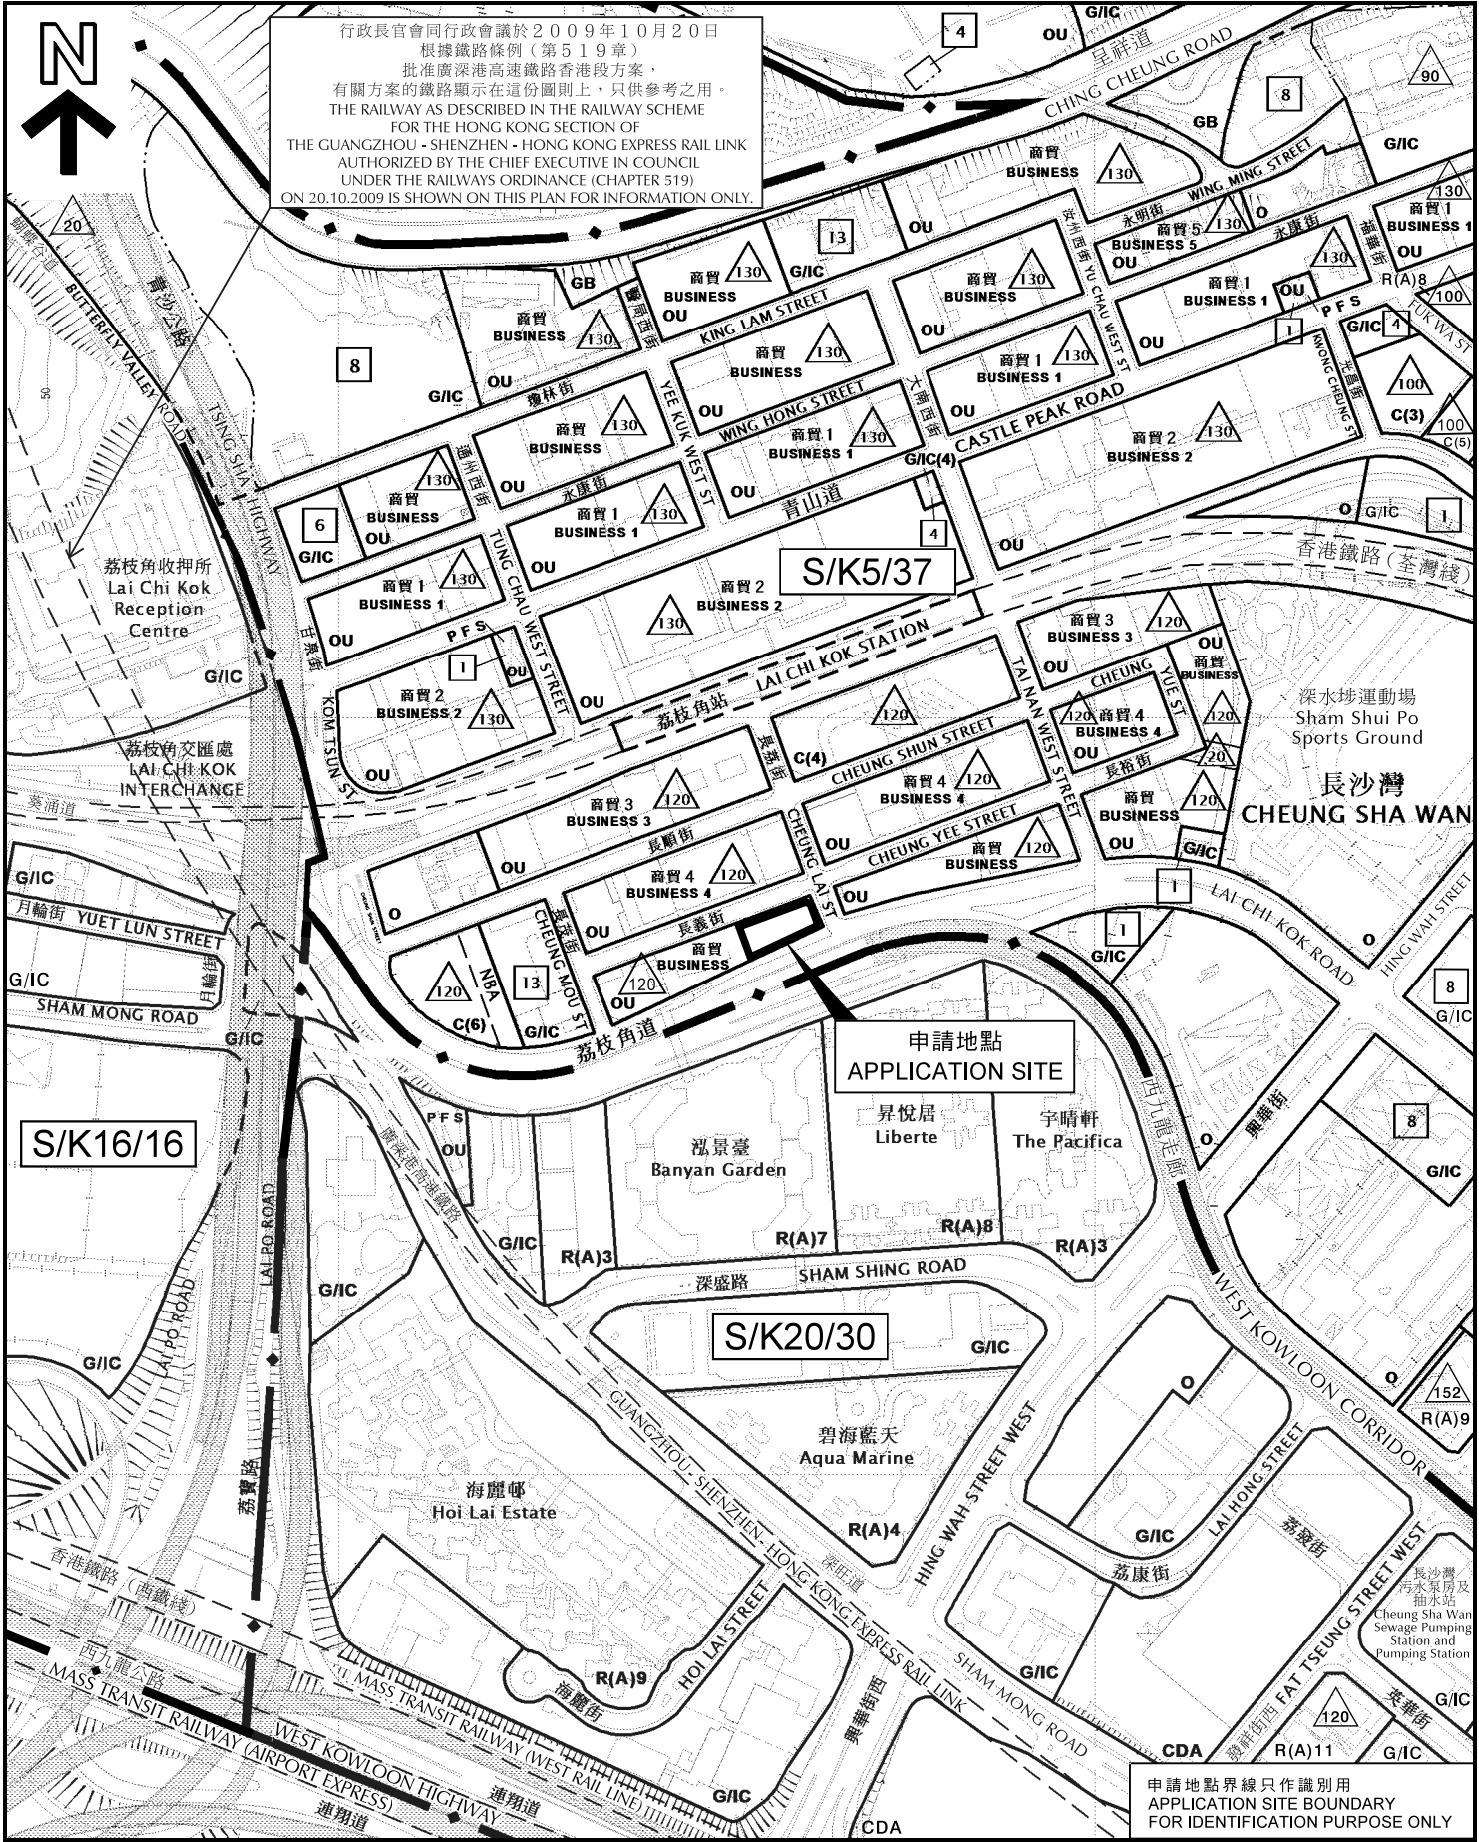

行政長官會同行政會議於2009年10月20日  
根據鐵路條例(第519章)  
批准廣深港高速鐵路香港段方案，  
有關方案的鐵路顯示在這份圖則上，只供參考之用。  
THE RAILWAY AS DESCRIBED IN THE RAILWAY SCHEME  
FOR THE HONG KONG SECTION OF  
THE GUANGZHOU - SHENZHEN - HONG KONG EXPRESS RAIL LINK  
AUTHORIZED BY THE CHIEF EXECUTIVE IN COUNCIL  
UNDER THE RAILWAYS ORDINANCE (CHAPTER 519)  
ON 20.10.2009 IS SHOWN ON THIS PLAN FOR INFORMATION ONLY.



申請地點界線只作識別用  
APPLICATION SITE BOUNDARY  
FOR IDENTIFICATION PURPOSE ONLY

位置圖 LOCATION PLAN

擬議略為放寬地積比率及建築物高度限制  
九龍長沙灣荔枝角道822號

PROPOSED MINOR RELAXATION OF PLOT RATIO AND  
BUILDING HEIGHT RESTRICTIONS  
822 LAI CHI KOK ROAD, CHEUNG SHA WAN, KOWLOON

規劃署  
PLANNING  
DEPARTMENT



參考編號  
REFERENCE No.

A/K5/813

圖 PLAN

A-1

本摘要圖於2019年11月28日擬備，所根據的資料為  
於2016年12月6日核准的分區計劃大綱圖編號  
S/K5/37，於2013年10月8日核准的分區計劃  
大綱圖編號S/K16/16和於2014年9月23日核准的  
分區計劃大綱圖編號S/K20/30  
EXTRACT PLAN PREPARED ON 28.11.2019  
BASED ON OUTLINE ZONING PLANS No.  
S/K5/37 APPROVED ON 6.12.2016,  
S/K16/16 APPROVED ON 8.10.2013 AND  
S/K20/30 APPROVED ON 23.9.2014

