


位置圖 LOCATION PLAN

擬議公用事業設施裝置（地底電纜）和挖土及填土工程
西貢橫草丈量約份第 2 4 7 約及第 2 4 9 約政府土地
PROPOSED PUBLIC UTILITY INSTALLATION (UNDERGROUND CABLE)
AND EXCAVATION AND FILLING OF LAND
GOVERNMENT LAND IN D.D. 247 AND D.D. 249,
WANG CHE, SAI KUNG

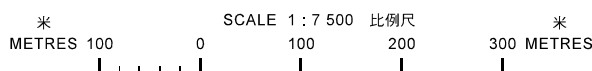


規劃署
PLANNING DEPARTMENT



參考編號
REFERENCE No.
A/SK-HC/283

圖 PLAN
A-1

本摘要圖於 2018 年 3 月 1 日擬備，
所根據的資料為
於 2014 年 3 月 11 日核准的分區計劃大綱圖
編號 S/SK-HC/11
EXTRACT PLAN PREPARED ON 1.3.2018
BASED ON OUTLINE ZONING PLAN
No. S/SK-HC/11 APPROVED ON 11.3.2014

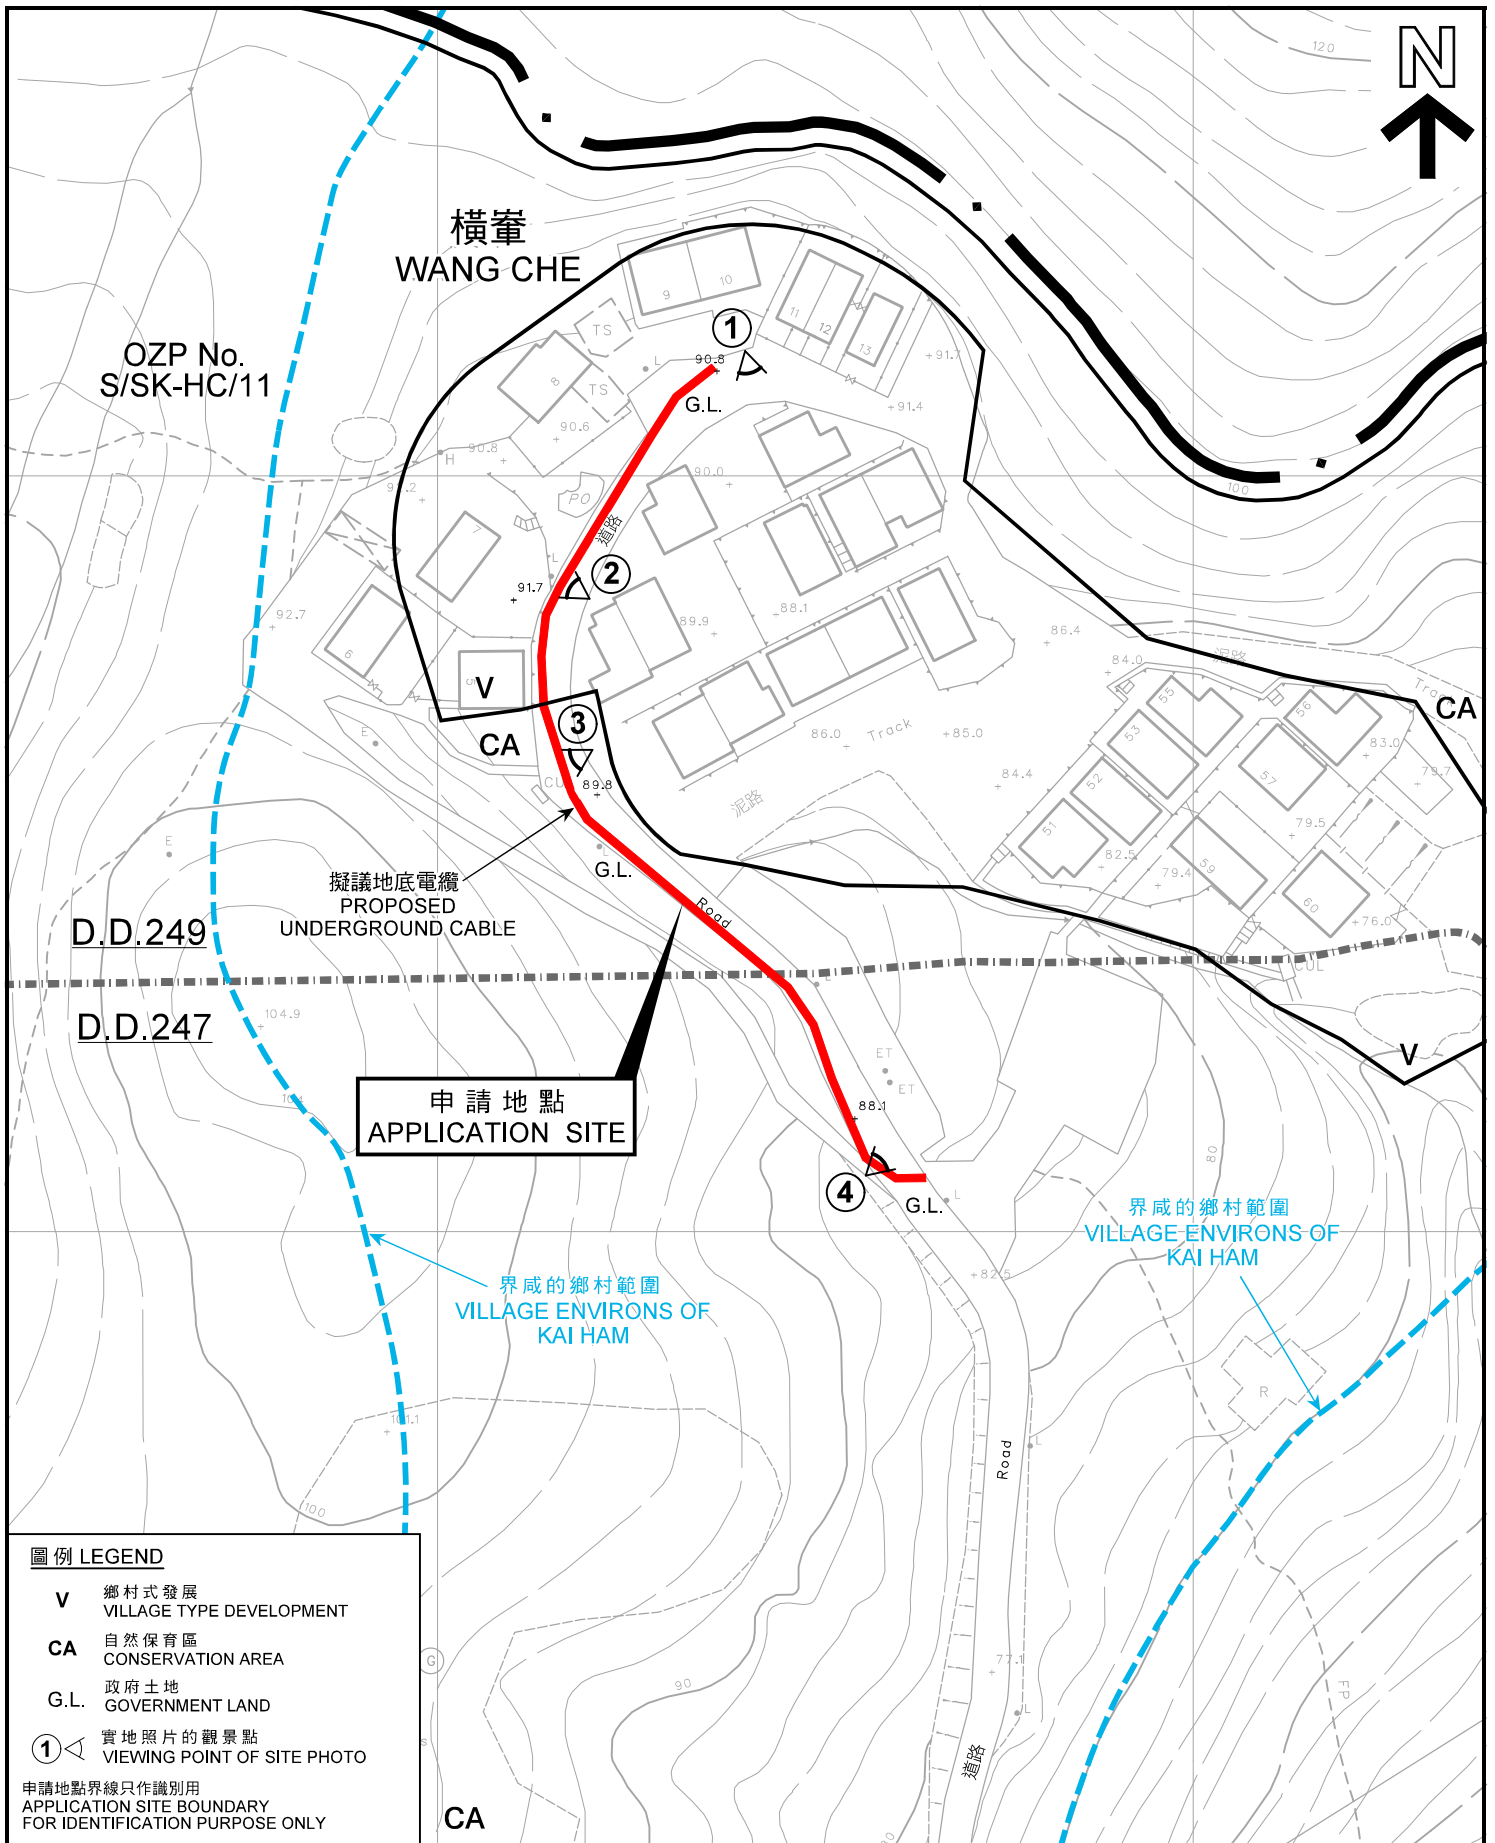

圖例 LEGEND


- V** 鄉村式發展
VILLAGE TYPE DEVELOPMENT
- CA** 自然保育區
CONSERVATION AREA
- G.L.** 政府土地
GOVERNMENT LAND
- ①** 實地照片的觀景點
VIEWING POINT OF SITE PHOTO

申請地點界線只作識別用
APPLICATION SITE BOUNDARY
FOR IDENTIFICATION PURPOSE ONLY

平面圖 SITE PLAN

擬議公用事業設施裝置 (地底電纜) 和挖土及填土工程
西貢橫峯丈量約份第 2 4 7 約及第 2 4 9 約政府土地
PROPOSED PUBLIC UTILITY INSTALLATION (UNDERGROUND CABLE)
AND EXCAVATION AND FILLING OF LAND
GOVERNMENT LAND IN D.D. 247 AND D.D. 249,
WANG CHE, SAI KUNG

SCALE 1 : 1 000 比例尺

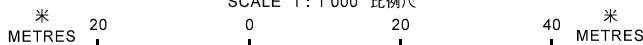

規劃署
**PLANNING
DEPARTMENT**



參考編號
REFERENCE No.
A/SK-HC/283

圖 **PLAN**
A-2

本摘要圖於 2018 年 3 月 1 日擬備，
所根據的資料為測量圖編號
7-SE-24C 及 D
EXTRACT PLAN PREPARED ON 1.3.2018
BASED ON SURVEY SHEETS No.
7-SE-24C & D



橫嶺
WANG CHE

田寮
TIN LIU

申請地點
APPLICATION SITE

曠涌路

HO CHUNG ROAD

申請地點界線只作識別用
APPLICATION SITE BOUNDARY
FOR IDENTIFICATION PURPOSE ONLY

本摘要圖於2018年3月1日擬備，
所根據的資料為地政總署
於2017年4月2日拍得的
航攝照片編號E018120C
EXTRACT PLAN PREPARED ON 1.3.2018
BASED ON AERIAL PHOTO No. E018120C
TAKEN ON 2.4.2017
BY LANDS DEPARTMENT

航攝照片 AERIAL PHOTO

擬議公用事業設施裝置（地底電纜）和挖土及填土工程
西貢橫嶺丈量約份第247約及第249約政府土地
PROPOSED PUBLIC UTILITY INSTALLATION (UNDERGROUND CABLE)
AND EXCAVATION AND FILLING OF LAND
GOVERNMENT LAND IN D.D. 247 AND D.D. 249,
WANG CHE, SAI KUNG

規劃署
PLANNING
DEPARTMENT



參考編號
REFERENCE No.
A/SK-HC/283

圖 PLAN
A-3

1



2



申請地點界線只作識別用
APPLICATION SITE BOUNDARY
FOR IDENTIFICATION PURPOSE ONLY

實地照片 SITE PHOTO

擬議公用事業設施裝置（地底電纜）和挖土及填土工程
西貢橫嶺丈量約份第 2 4 7 約及第 2 4 9 約政府土地
PROPOSED PUBLIC UTILITY INSTALLATION (UNDERGROUND CABLE)
AND EXCAVATION AND FILLING OF LAND
GOVERNMENT LAND IN D.D. 247 AND D.D. 249,
WANG CHE, SAI KUNG

規劃署
PLANNING
DEPARTMENT



參考編號
REFERENCE No.
A/SK-HC/283

圖 PLAN
A-4a

本圖於2018年3月1日擬備，所根據的資料為攝於2018年2月23日的實地照片
PLAN PREPARED ON 1.3.2018 BASED ON SITE PHOTOS TAKEN ON 23.2.2018

3



4



申請地點界線只作識別用
APPLICATION SITE BOUNDARY
FOR IDENTIFICATION PURPOSE ONLY

實地照片 SITE PHOTO

擬議公用事業設施裝置（地底電纜）和挖土及填土工程
西貢橫峯丈量約份第 2 4 7 約及第 2 4 9 約政府土地
PROPOSED PUBLIC UTILITY INSTALLATION (UNDERGROUND CABLE)
AND EXCAVATION AND FILLING OF LAND
GOVERNMENT LAND IN D.D. 247 AND D.D. 249,
WANG CHE, SAI KUNG


規劃署
PLANNING
DEPARTMENT



參考編號
REFERENCE No.
A/SK-HC/283

圖 PLAN
A-4b

本圖於2018年3月1日擬備，所根據的資料為攝於2018年2月23日的實地照片
PLAN PREPARED ON 1.3.2018 BASED ON SITE PHOTOS TAKEN ON 23.2.2018

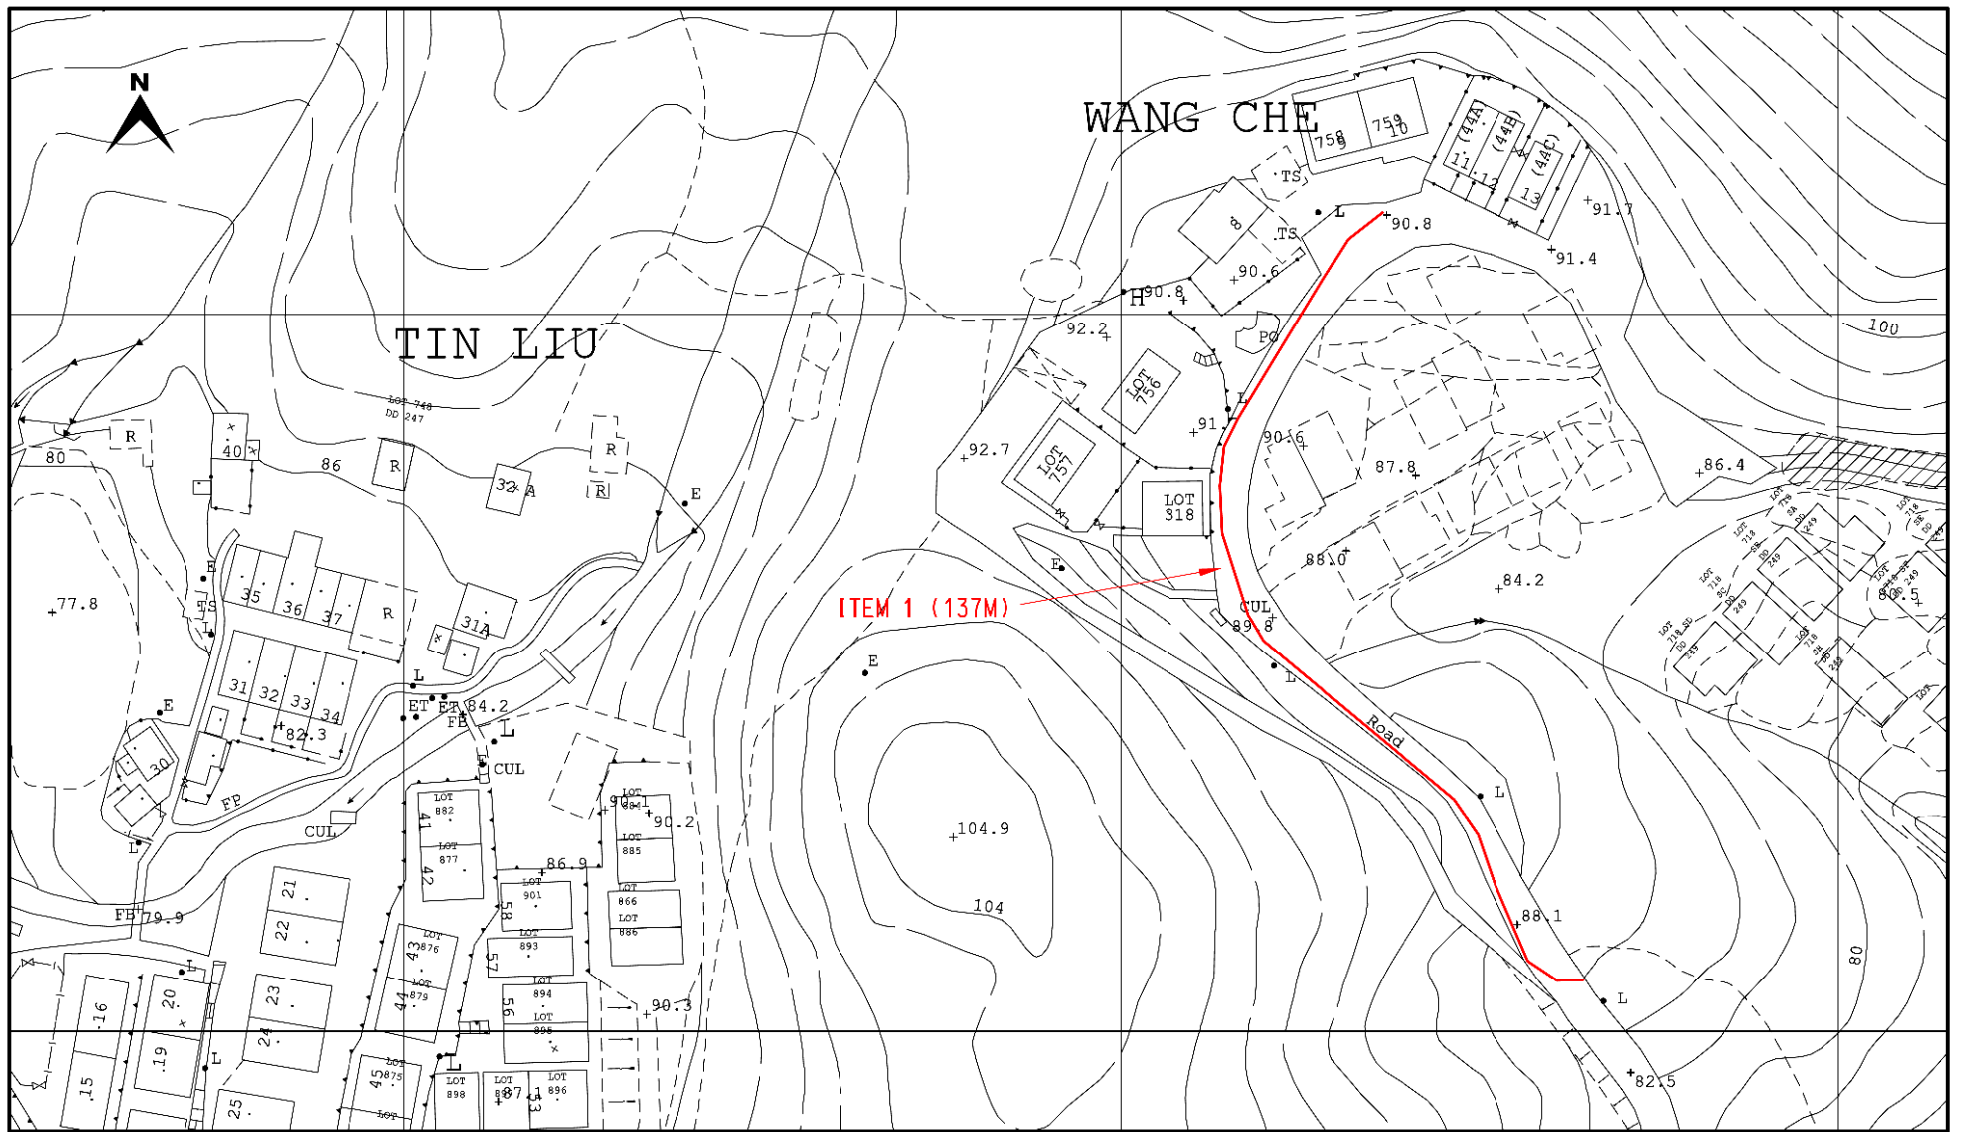


LEGEND : PROPOSED TRENCH FOR LAYING / RECOVERING CABLE PROPOSED TRENCH FOR LAYING DUCTS PROPOSED CABLE THROUGH EXISTING DUCTS EXISTING PILLAR PROPOSED PILLAR 1.6M x 0.6M x 0.75M / CUTOFF BOX EXCAVATION FOR JOINTING / REPAIRING / INSPECTING CABLE PROPOSED 5.0M(L) x 2.39M(W) x 3.0M(H) PACKAGE SUBSTATION		EXISTING OVERHEAD LINE & POLE PROPOSED 11kV, L.V., OHL OF STEEL / WOODEN POLE OVERHEAD LINE & POLE TO BE REMOVED PROPOSED TREE TRIMMING / CUTTING EXISTING POLE MOUNTED TRANSFORMER PROPOSED POLE MOUNTED TRANSFORMER PROPOSED STAY / STAY POLE	
		TITLE : LV CABLE LAYING NEAR WANG CHE AND TIN LIU SAI KUNG	
DATE : 14-06-2016		DRAWN : H.Y. WONG	
REGION : WE		MAP NO : 07SE24C, 07SE24D	
O.C. : SK		CHECKED : W.W. CHOW	
E/O NO :		PROJECT REF. : SK2016-0194	
		PLAN REF. : WESK2016-0194-01	


Map data reproduced with permission of the Director of Lands © 2016 Hong Kong

(資料來源：由申請人提供的位置圖)
(Source : Location Plan supplied by the Applicant)

參考編號 REFERENCE No. A/SK-HC/283	繪圖 DRAWING A-1
--	------------------------------------

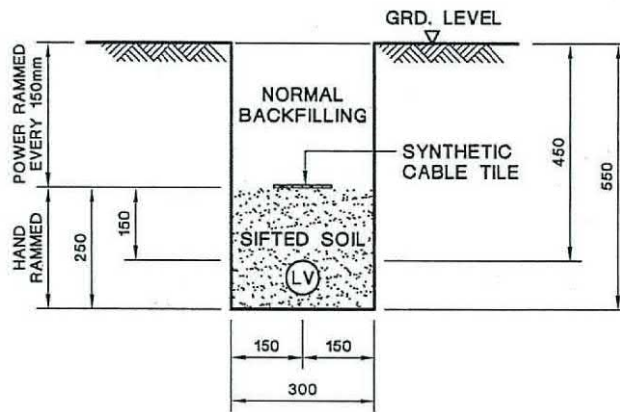

TYPICAL CABLE TRENCH FOR SINGLE LV CABLE

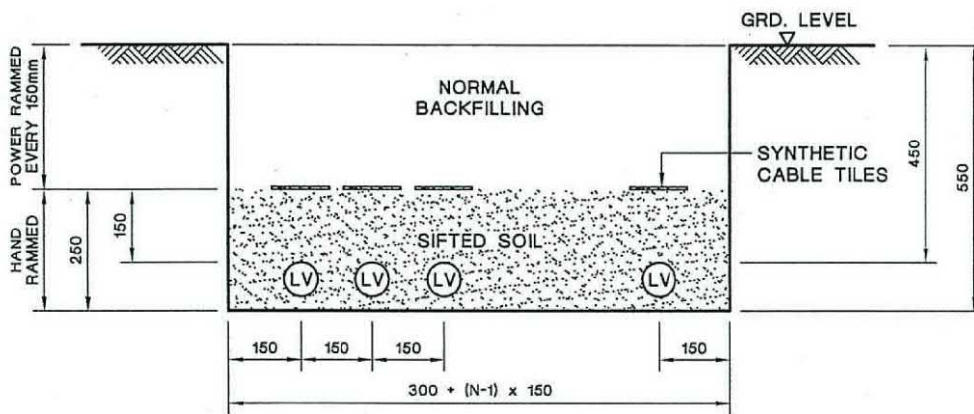

TYPICAL CABLE TRENCH FOR MULTIPLE LV CABLES

LEGEND :

- (LV) LV CABLE
- N NUMBER OF CABLE CIRCUITS

NOTES:

1. ALL SOIL BACKFILLING BENEATH CABLE TILES SHALL BE SIFTED THROUGH 12mm WIRE MESH.
2. ALL DIMENSIONS ARE IN mm.

C GENERAL REVISION	B GENERAL REVISION	A SYNTHETIC CABLE TILE SPECIFIED																																							
		<table border="1" style="width: 100%; border-collapse: collapse;"> <tr> <th>REVS.</th> <th>16-2-04</th> <th>18-6-07</th> <th>28-6-07</th> <th></th> <th></th> <th></th> <th></th> <th></th> <th></th> <th></th> <th></th> <th></th> </tr> <tr> <td></td> <td>A</td> <td>B</td> <td>C</td> <td>D</td> <td>E</td> <td>F</td> <td>G</td> <td>H</td> <td>J</td> <td>K</td> <td>L</td> <td></td> </tr> <tr> <td>INITIAL</td> <td>C.Y.JP</td> <td>W.B.LEE</td> <td>Y.K.MAN</td> <td></td> <td></td> <td></td> <td></td> <td></td> <td></td> <td></td> <td></td> <td></td> </tr> </table>	REVS.	16-2-04	18-6-07	28-6-07											A	B	C	D	E	F	G	H	J	K	L		INITIAL	C.Y.JP	W.B.LEE	Y.K.MAN									
		REVS.	16-2-04	18-6-07	28-6-07																																				
	A	B	C	D	E	F	G	H	J	K	L																														
INITIAL	C.Y.JP	W.B.LEE	Y.K.MAN																																						
		TITLE :																																							
		TYPICAL LV CABLE TRENCH																																							
DRAWN: S.C.T.	DATE: 15 Aug., 2003	
CHECKED: K. K. LEUNG	APPROVED: W. B. LEE	
	SHEET(S) IN SET: 1	PROJECT NO. _____ CONTRACT NO. _____																																							
ASSET MANAGEMENT		DRG. NO. T GEN 25500 DE 33 000201 CA																																							

ALL RIGHTS RESERVED AND REPRODUCTION IN ANY FORM MUST BE APPROVED BY CLP POWER

(資料來源 : 由申請人提供的截視圖)
(Source : Sectional Plan supplied by the Applicant)

參考編號 REFERENCE No. A/SK-HC/283	繪圖 DRAWING A-2
--	------------------------------------