




吐露港  
TOLO HARBOUR

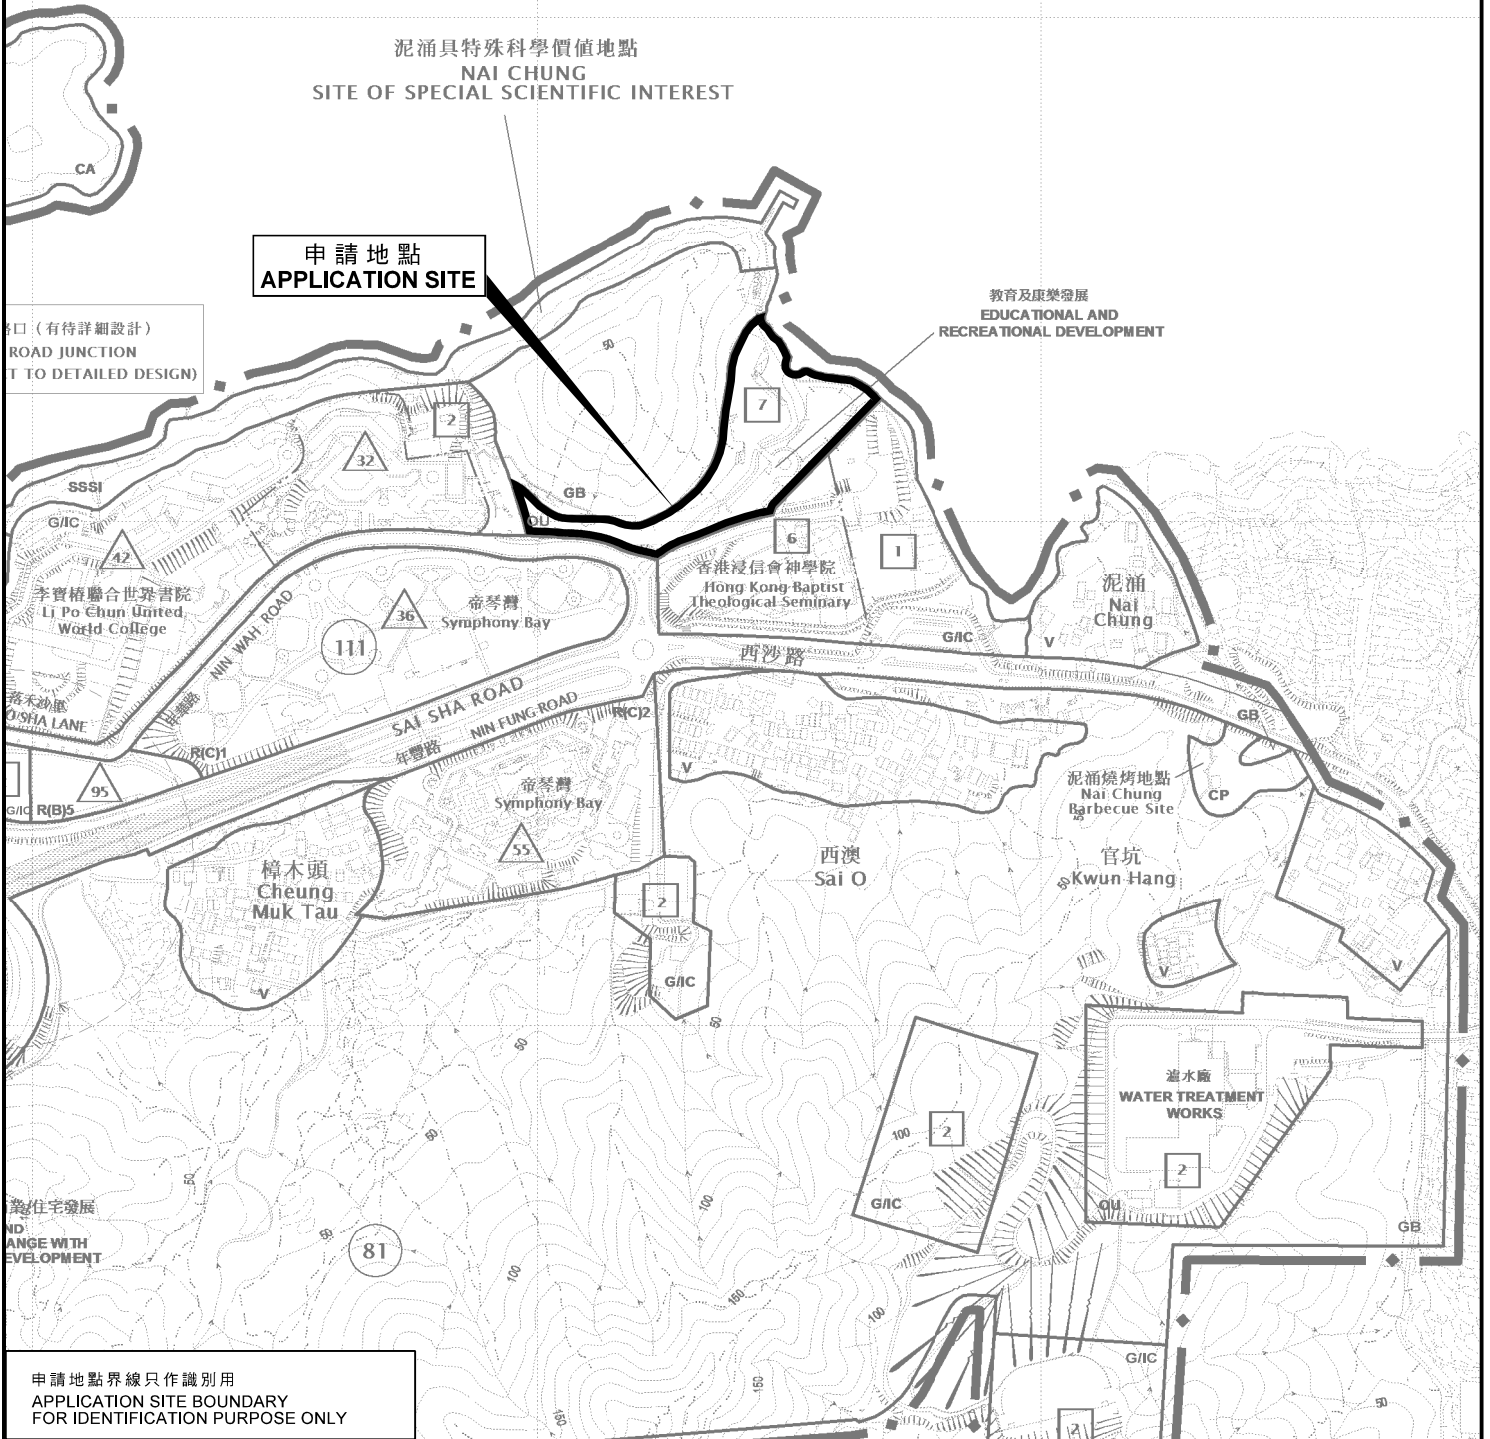

泥涌具特殊科學價值地點  
NAI CHUNG  
SITE OF SPECIAL SCIENTIFIC INTEREST

申請地點  
APPLICATION SITE

教育及康樂發展  
EDUCATIONAL AND  
RECREATIONAL DEVELOPMENT

路口 (有待詳細設計)  
ROAD JUNCTION  
(PENDING DETAILED DESIGN)

住宅發展  
RESIDENTIAL DEVELOPMENT  
AND  
CHANGE WITH  
DEVELOPMENT

申請地點界線只作識別用  
APPLICATION SITE BOUNDARY  
FOR IDENTIFICATION PURPOSE ONLY

### 位置圖 LOCATION PLAN

擬議學校及康樂活動區  
馬鞍山泥涌丈量約份第167約多個地段及毗連政府土地  
PROPOSED SCHOOL WITH RECREATIONAL AREA  
VARIOUS LOTS IN D.D.167 AND ADJOINING GOVERNMENT LAND,  
NAI CHUNG, MA ON SHAN

SCALE 1 : 7 500 比例尺  
米 100 0 100 200 300 米  
METRES

規劃署  
PLANNING  
DEPARTMENT



參考編號  
REFERENCE No.  
A/MOS/125

圖 PLAN  
A-1

本摘要圖於2020年8月26日擬備，  
所根據的資料為於2016年1月5日  
核准的分區計劃大綱圖編號S/MOS/22  
EXTRACT PLAN PREPARED ON 26.8.2020  
BASED ON OUTLINE ZONING PLAN No.  
S/MOS/22 APPROVED ON 5.1.2016