

**Legend**  
 □ Site Boundary

- NOTES :-
1. ALL SPOT LEVEL POSITIONS ARE INDICATED BY A CROSS.
  2. ALL GRID LINES ARE IN HONG KONG 1980 GRID.
  3. ALL LEVELS ARE ABOVE HONG KONG PRINCIPAL DATUM.
  4. ALL UNITS ARE IN METRES.
  5. DATE OF SURVEY : July 2018

Project:-  
 Measured Area of Lots in D.D. 125  
 Yuen Long, New Territories.

Title : Measured Area Plan

Scale : 1:1500

Plan No. : 1677/MA/43A

Signature:


Teng Kam Chuen, Lionel (M.R.C.S., M.H.S., R.P.S.(S), A.S.)  
 Date: 16 July 2018

**TANG SURVEYS LIMITED**  
 Unit A, 2/F, San Kiy House,  
 25-29 Kei Yik Road, Yuen Long  
 Tel : 2472-5100  
 Fax : 2472-5103

SCALE 1 : 1500

(摘錄自申請人於 25. 6. 2019 呈交的申請書)  
 (Extract from Applicant's  
 Submission of 25.6.2019)

參考編號 REFERENCE No. A/HSK/174	繪圖 DRAWING A-1
------------------------------------	-------------------

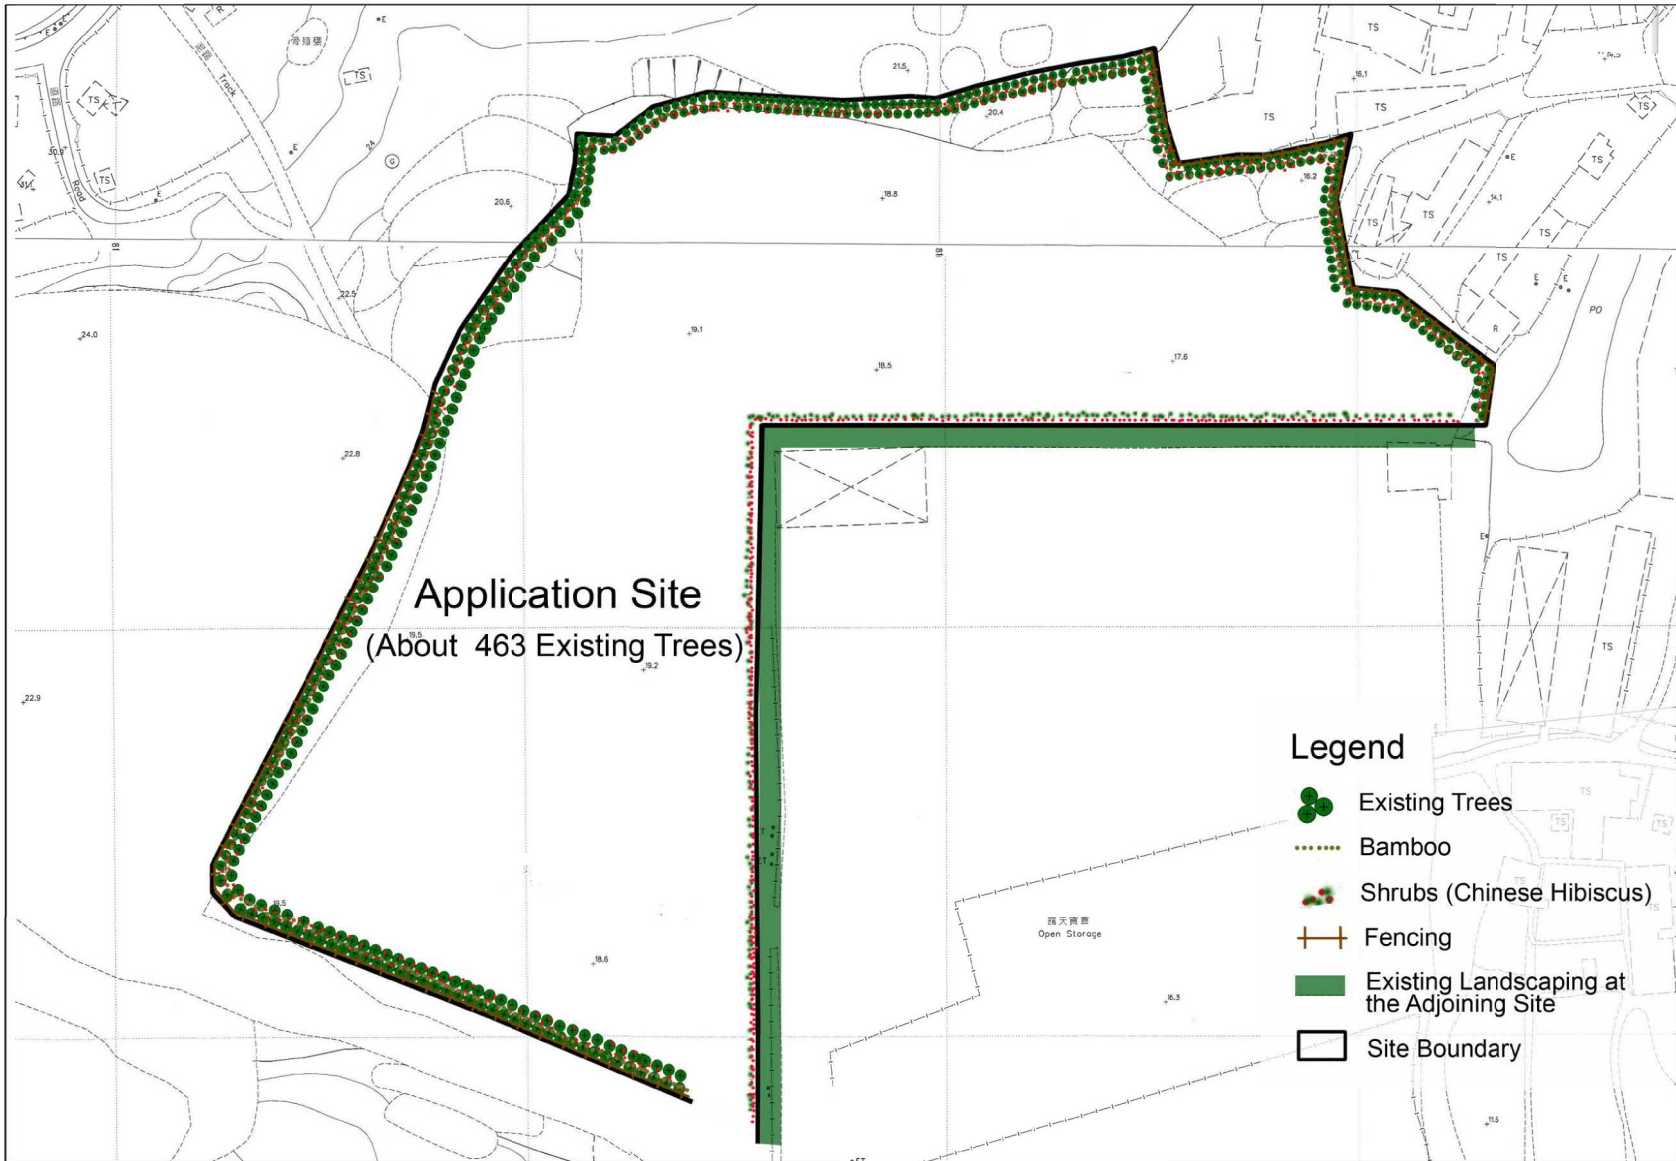

**Legend**

- Existing Trees
- Bamboo
- Shrubs (Chinese Hibiscus)
- Fencing
- Existing Landscaping at the Adjoining Site
- Site Boundary



**Tree Preservation and Landscape Proposal**

Temporary Open Storage of Recycling Materials (Plastics) with Ancillary Workshops and Site Offices for a Period of 3 Years in "OU(Port Back-up, Storage and Workshop Uses), "OU(Logistics Facility)", "OU(Petrol Filling Station)" zones and Area shown as 'Road', Various Lots in DD125 and Adjoining Government Lard, Ha Tsuen, Yuen Long



Survey Sheet No. 6-NW-1D & 6-NW-6B

Figure 1  
Scale: 1:600 (on A1)  
Date: 6 June 2019

(摘錄自申請人於 25. 6. 2019 呈交的申請書)  
(Extract from Applicant's Submission of 25.6.2019)

參考編號 REFERENCE No. A/HSK/174	繪圖 DRAWING A-2
------------------------------------	-------------------



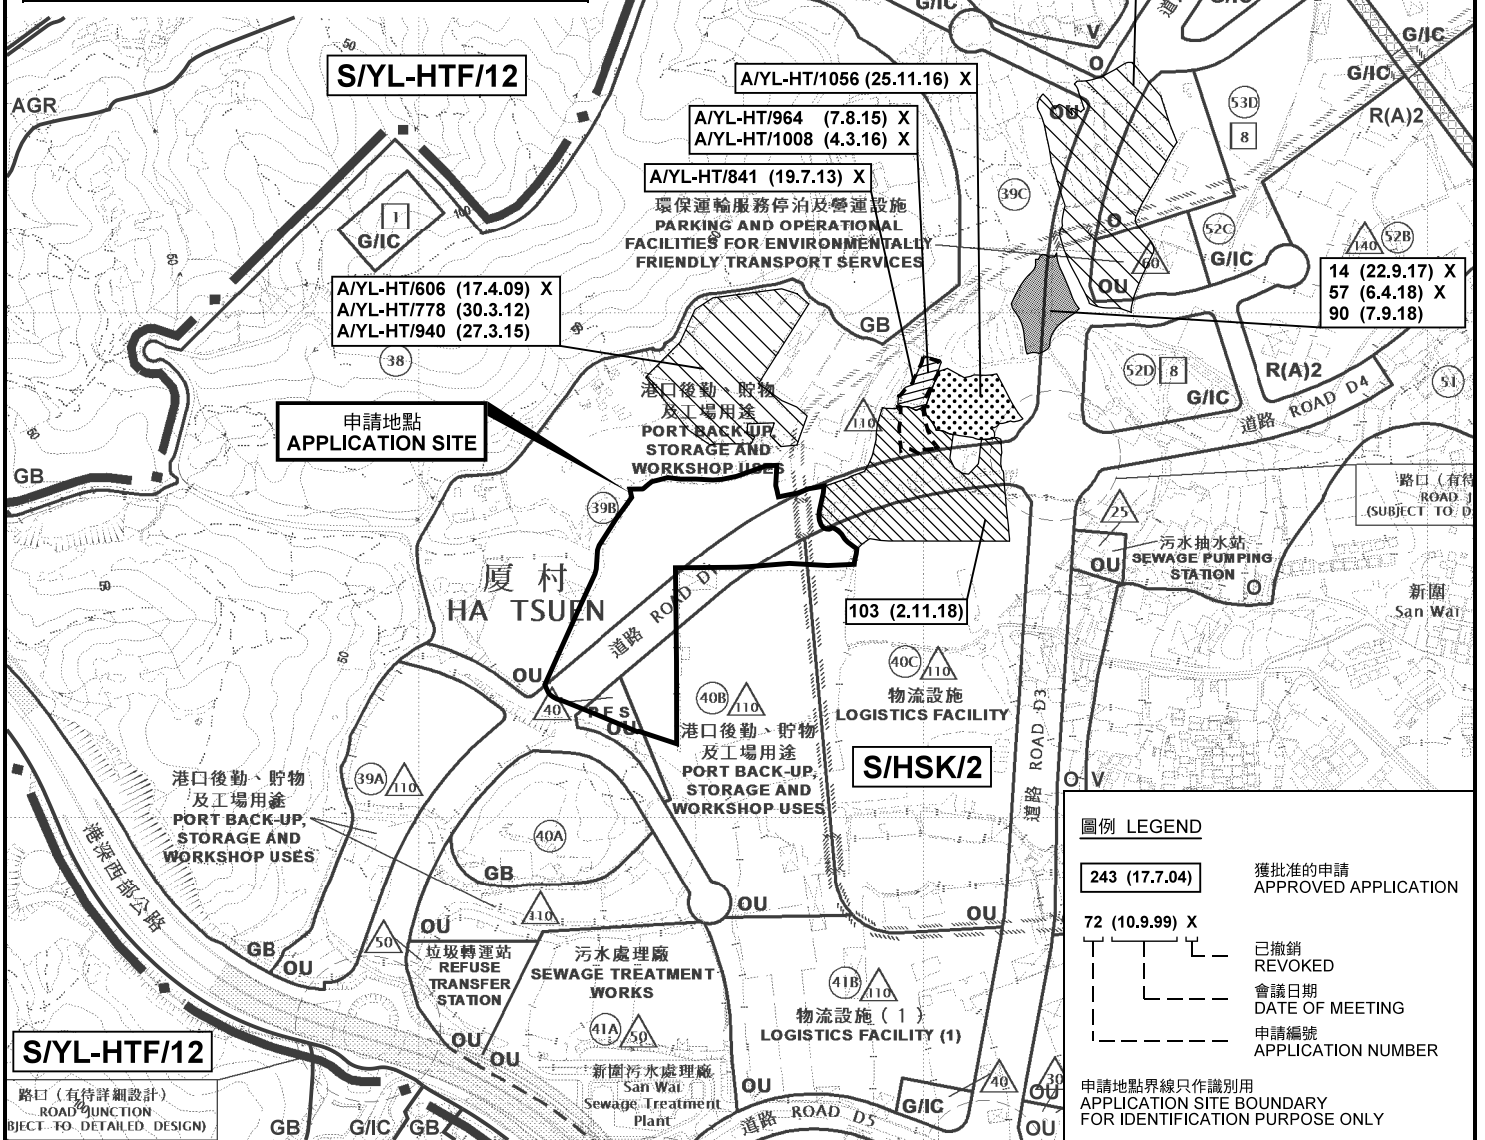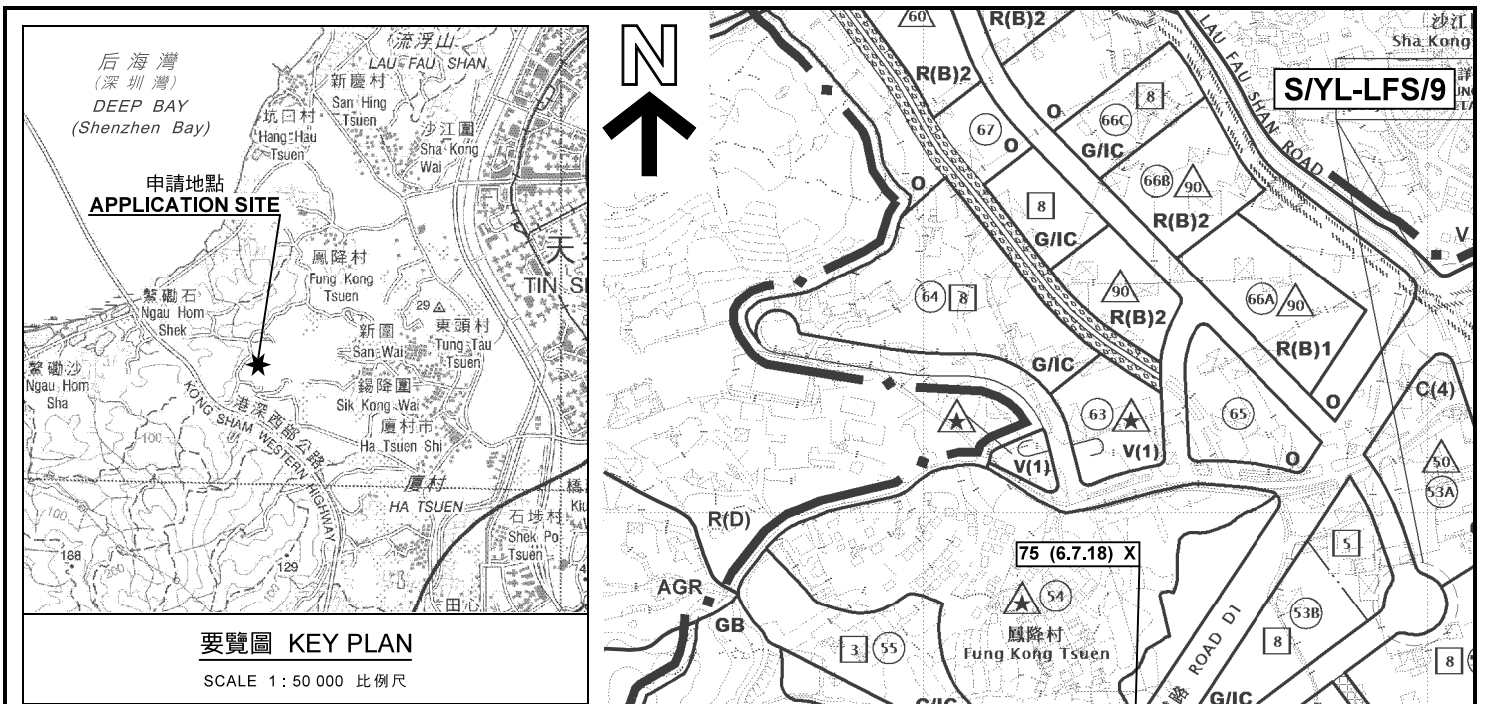

本摘要圖於2019年8月7日擬備，所根據的資料為於2018年10月16日核准的分區計劃大綱圖編號 S/HSK/2 EXTRACT PLAN PREPARED ON 7.8.2019 BASED ON OUTLINE ZONING PLAN No. S/HSK/2 APPROVED ON 16.10.2018

位置圖及同類申請 LOCATION PLAN WITH SIMILAR APPLICATIONS

臨時露天存放循環再造物料(塑膠)連附設工場及地盤辦公室 (為期3年)  
元朗厦村丈量約份第125約內多個地段和毗連政府土地  
TEMPORARY OPEN STORAGE OF RECYCLING MATERIALS (PLASTIC) WITH ANCILLARY WORKSHOPS AND SITE OFFICES FOR A PERIOD OF 3 YEARS  
VARIOUS LOTS IN D.D.125 AND ADJOINING GOVERNMENT LAND, HA TSUEN, YUEN LONG

SCALE 1: 7 500 比例尺

米 100 0 100 200 300 米  
METRES

規劃署  
PLANNING DEPARTMENT

參考編號  
REFERENCE No.  
A/HSK/174

圖 PLAN  
A-1a



申請地點  
APPLICATION SITE

先前申請  
PREVIOUS APPLICATION  
A/YL-HT/487 (11.4.08) s.17

先前申請  
PREVIOUS APPLICATIONS  
A/YL-HT/658 (11.6.10)  
A/YL-HT/855 (6.9.13)  
A/YL-HT/1042 (26.8.16)

先前申請  
PREVIOUS APPLICATION  
A/YL-HT/408 (16.12.05) s.17

先前申請  
PREVIOUS APPLICATION  
A/YL-HT/224 (22.3.02) s.17

先前申請  
PREVIOUS APPLICATION  
A/YL-HT/269 (13.9.02)

圖例 LEGEND

243 (17.7.04)

獲批准的申請  
APPROVED APPLICATION

244 (17.7.04)

被拒絕的申請  
REJECTED APPLICATION

72 (10.9.99)

會議日期  
DATE OF MEETING

申請編號  
APPLICATION NUMBER

申請地點界線只作識別用  
APPLICATION SITE BOUNDARY  
FOR IDENTIFICATION PURPOSE ONLY

先前申請圖 PREVIOUS APPLICATIONS PLAN

臨時露天存放循環再造物料(塑膠)連附設工場及地盤辦公室(為期3年)  
元朗厦村丈量約份第125約內多個地段和毗連政府土地  
TEMPORARY OPEN STORAGE OF RECYCLING  
MATERIALS (PLASTIC) WITH ANCILLARY WORKSHOPS  
AND SITE OFFICES FOR A PERIOD OF 3 YEARS  
VARIOUS LOTS IN D.D.125 AND  
ADJOINING GOVERNMENT LAND, HA TSUEN, YUEN LONG

SCALE 1 : 3 000 比例尺

米 50 0 50 100 米  
METRES


規劃署  
PLANNING  
DEPARTMENT



參考編號  
REFERENCE No.  
A/HSK/174

圖 PLAN  
A-1b

本摘要圖於2019年8月7日擬備，所根據的資料為測量圖編號 6-NW-1D 及 6B  
EXTRACT PLAN PREPARED ON 7.8.2019  
BASED ON SURVEY SHEETS No.  
6-NW-1D & 6B

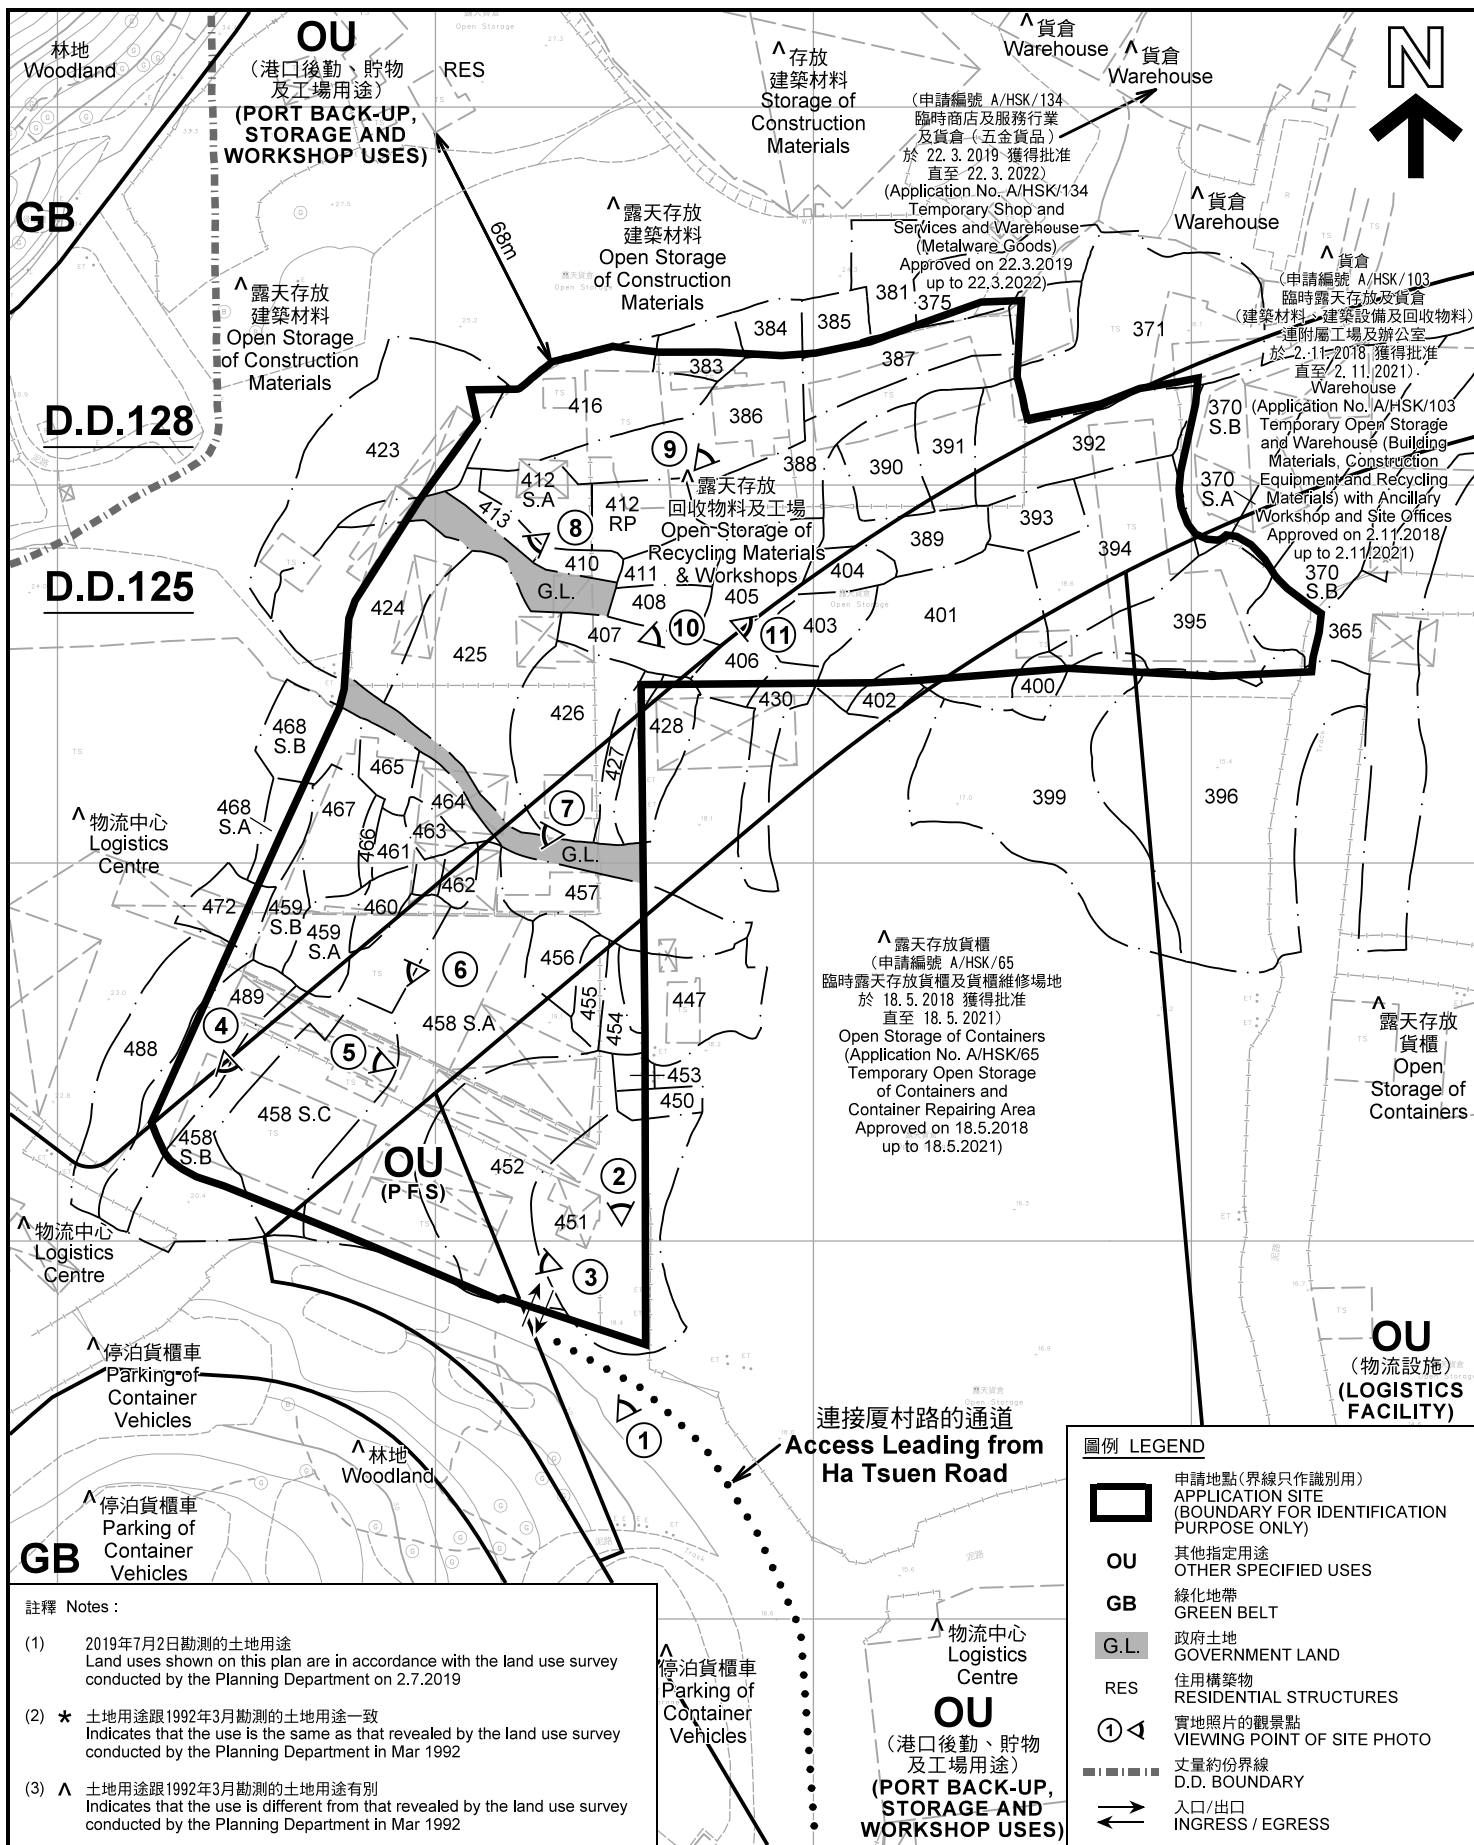

**註釋 Notes :**

(1) 2019年7月2日勘測的土地用途  
Land uses shown on this plan are in accordance with the land use survey conducted by the Planning Department on 2.7.2019

(2) \* 土地用途跟1992年3月勘測的土地用途一致  
Indicates that the use is the same as that revealed by the land use survey conducted by the Planning Department in Mar 1992

(3) ^ 土地用途跟1992年3月勘測的土地用途有別  
Indicates that the use is different from that revealed by the land use survey conducted by the Planning Department in Mar 1992


**圖例 LEGEND**

	申請地點(界線只作識別用) APPLICATION SITE (BOUNDARY FOR IDENTIFICATION PURPOSE ONLY)
<b>OU</b>	其他指定用途 OTHER SPECIFIED USES
<b>GB</b>	綠化地帶 GREEN BELT
<b>G.L.</b>	政府土地 GOVERNMENT LAND
<b>RES</b>	住用構築物 RESIDENTIAL STRUCTURES
	實地照片的觀景點 VIEWING POINT OF SITE PHOTO
	丈量約份界線 D.D. BOUNDARY
	入口/出口 INGRESS / EGRESS

**平面圖 SITE PLAN**

臨時露天存放循環再造物料(塑膠)連附設工場及地盤辦公室(為期3年)  
元朗厦村丈量約份第125約內多個地段和毗連政府土地  
TEMPORARY OPEN STORAGE OF RECYCLING  
MATERIALS (PLASTIC) WITH ANCILLARY WORKSHOPS  
AND SITE OFFICES FOR A PERIOD OF 3 YEARS  
VARIOUS LOTS IN D.D.125 AND  
ADJOINING GOVERNMENT LAND, HA TSUEN, YUEN LONG

SCALE 1 : 2 000 比例尺

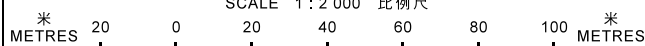

本摘要圖於2019年8月7日擬備，所根據的資料為測量圖編號 6-NW-1D 及 6-NW-6B  
EXTRACT PLAN PREPARED ON 7.8.2019  
BASED ON SURVEY SHEETS No.  
6-NW-1D & 6-NW-6B

**規劃署  
PLANNING  
DEPARTMENT**



參考編號  
REFERENCE No.  
**A/HSK/174**

**圖 PLAN  
A-2**



連接厦村路的通道  
Access Leading from  
Ha Tsuen Road

圖例 LEGEND

 申請地點(界線只作識別用)  
APPLICATION SITE  
(BOUNDARY FOR IDENTIFICATION  
PURPOSE ONLY)

航攝照片 AERIAL PHOTO

本摘要圖於2019年8月2日擬備，所根據的資料為地政總署於2018年1月3日拍得的航攝照片編號 E033205C  
EXTRACT PLAN PREPARED ON 2.8.2019  
BASED ON AERIAL PHOTO No.  
E033205C TAKEN ON 3.1.2018  
BY LANDS DEPARTMENT

臨時露天存放循環再造物料(塑膠)連附設工場及地盤辦公室(為期3年)  
元朗厦村丈量約份第125約內多個地段和毗連政府土地  
TEMPORARY OPEN STORAGE OF RECYCLING  
MATERIALS (PLASTIC) WITH ANCILLARY WORKSHOPS  
AND SITE OFFICES FOR A PERIOD OF 3 YEARS  
VARIOUS LOTS IN D.D.125 AND  
ADJOINING GOVERNMENT LAND, HA TSUEN, YUEN LONG

規劃署  
PLANNING  
DEPARTMENT



參考編號  
REFERENCE No.  
A/HSK/174

圖 PLAN  
A-3

**1** 申請地點  
APPLICATION SITE



連接厦村路的通道  
Access Leading from  
Ha Tsuen Road

**2**



申請地點  
APPLICATION SITE

**3**



申請地點  
APPLICATION SITE

**實地照片 SITE PHOTOS**

臨時露天存放循環再造物料(塑膠)連附設工場及地盤辦公室 (為期3年)  
元朗厦村丈量約份第125約內多個地段和毗連政府土地  
TEMPORARY OPEN STORAGE OF RECYCLING  
MATERIALS (PLASTIC) WITH ANCILLARY WORKSHOPS  
AND SITE OFFICES FOR A PERIOD OF 3 YEARS  
VARIOUS LOTS IN D.D.125 AND  
ADJOINING GOVERNMENT LAND, HA TSUEN, YUEN LONG

規 劃 署  
PLANNING  
DEPARTMENT



參考編號  
REFERENCE No.  
A/HSK/174

圖 PLAN  
A-4a

本圖於2019年8月2日擬備，所根據的資料為攝於2019年7月2日的實地照片  
PLAN PREPARED ON 2.8.2019  
BASED ON SITE PHOTOS TAKEN ON 2.7.2019





申請地點  
APPLICATION SITE

申請地點  
APPLICATION SITE



申請地點  
APPLICATION SITE



申請地點  
APPLICATION SITE

本圖於2019年8月2日擬備，所根據的資料為攝於2019年7月2日的實地照片  
PLAN PREPARED ON 2.8.2019  
BASED ON SITE PHOTOS TAKEN ON 2.7.2019

**實地照片 SITE PHOTOS**

臨時露天存放循環再造物料(塑膠)連附設工場及地盤辦公室 (為期3年)  
元朗厦村丈量約份第125約內多個地段和毗連政府土地  
TEMPORARY OPEN STORAGE OF RECYCLING MATERIALS (PLASTIC) WITH ANCILLARY WORKSHOPS AND SITE OFFICES FOR A PERIOD OF 3 YEARS  
VARIOUS LOTS IN D.D.125 AND ADJOINING GOVERNMENT LAND, HA TSUEN, YUEN LONG

規劃署  
**PLANNING DEPARTMENT**



參考編號  
REFERENCE No.  
A/HSK/174

圖 PLAN  
A-4b

8



申請地點  
APPLICATION SITE

9



申請地點  
APPLICATION SITE

10



申請地點  
APPLICATION SITE

11



申請地點  
APPLICATION SITE

**實地照片 SITE PHOTOS**

臨時露天存放循環再造物料(塑膠)連附設工場及地盤辦公室 (為期3年)  
 元朗廈村丈量約份第125約內多個地段和毗連政府土地  
 TEMPORARY OPEN STORAGE OF RECYCLING  
 MATERIALS (PLASTIC) WITH ANCILLARY WORKSHOPS  
 AND SITE OFFICES FOR A PERIOD OF 3 YEARS  
 VARIOUS LOTS IN D.D.125 AND  
 ADJOINING GOVERNMENT LAND, HA TSUEN, YUEN LONG

規 劃 署  
**PLANNING  
 DEPARTMENT**



參考編號  
 REFERENCE No.  
 A/HSK/174

圖 PLAN  
 A-4c

本圖於2019年8月7日擬備，所根據的資料為攝於2019年7月2日的實地照片  
 PLAN PREPARED ON 7.8.2019  
 BASED ON SITE PHOTOS TAKEN ON 2.7.2019