




要覽圖 KEY PLAN

SCALE 1: 50 000 比例尺

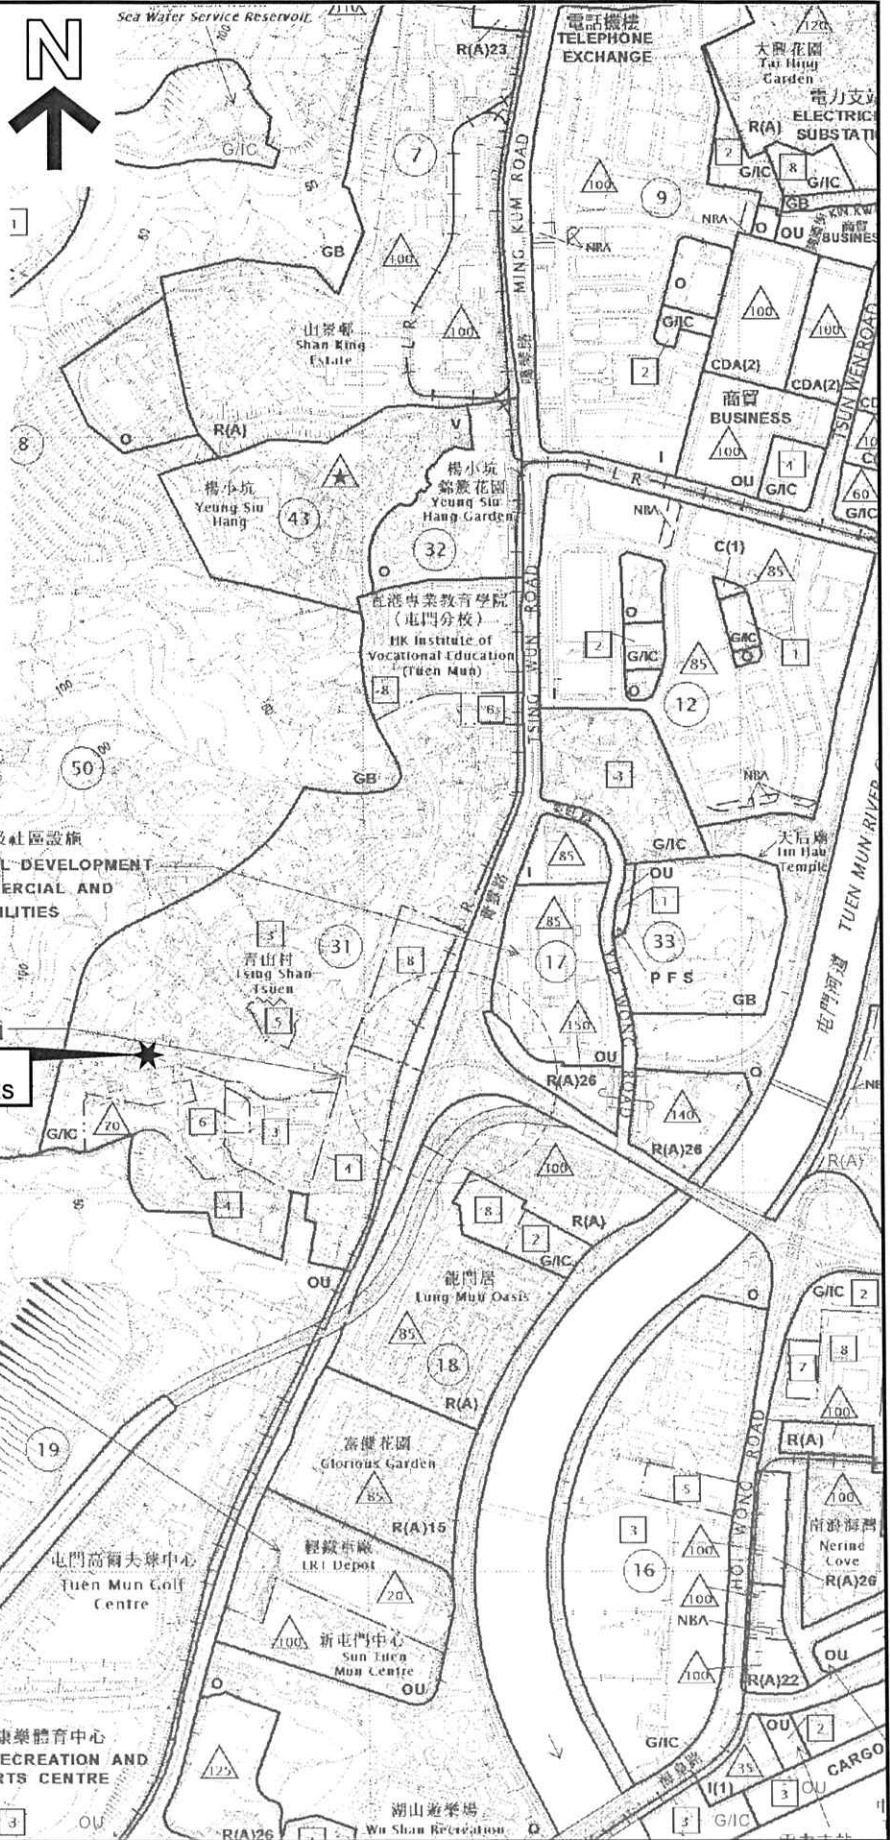

S/TM/35

綜合工業發展連附屬商業及社區設施
COMPREHENSIVE INDUSTRIAL DEVELOPMENT WITH ANCILLARY COMMERCIAL AND COMMUNITY FACILITIES

有待詳細設計
SUBJECT TO DETAILED DESIGN

申請處所
APPLICATION PREMISES

青山
CASTLE PEAK

輕便鐵路綜合發展區
LRT COMPREHENSIVE DEVELOPMENT AREA

申請處所界線只作識別用
APPLICATION PREMISES BOUNDARY FOR IDENTIFICATION PURPOSE ONLY

位置圖 LOCATION PLAN

擬議靈灰安置所
 屯門青山村丈量約份第131約地段第1197號(部份)
 蓮池淨苑內大黑天殿地下
PROPOSED COLUMBARIUM
 G/F OF TAI HAK TIN TEMPLE WITHIN LIN CHI CHING YUEN,
 LOT 1197 (PART) IN D.D. 131, TSING SHAN TSUEN, TUEN MUN

SCALE 1: 10 000 比例尺

米 200 0 200 400 米
METRES

規劃署
PLANNING DEPARTMENT



參考編號
REFERENCE No. A/TM/541

圖 PLAN
A-1