


申請地點
APPLICATION SITE

要覽圖 KEY PLAN

SCALE 1 : 50 000 比例尺

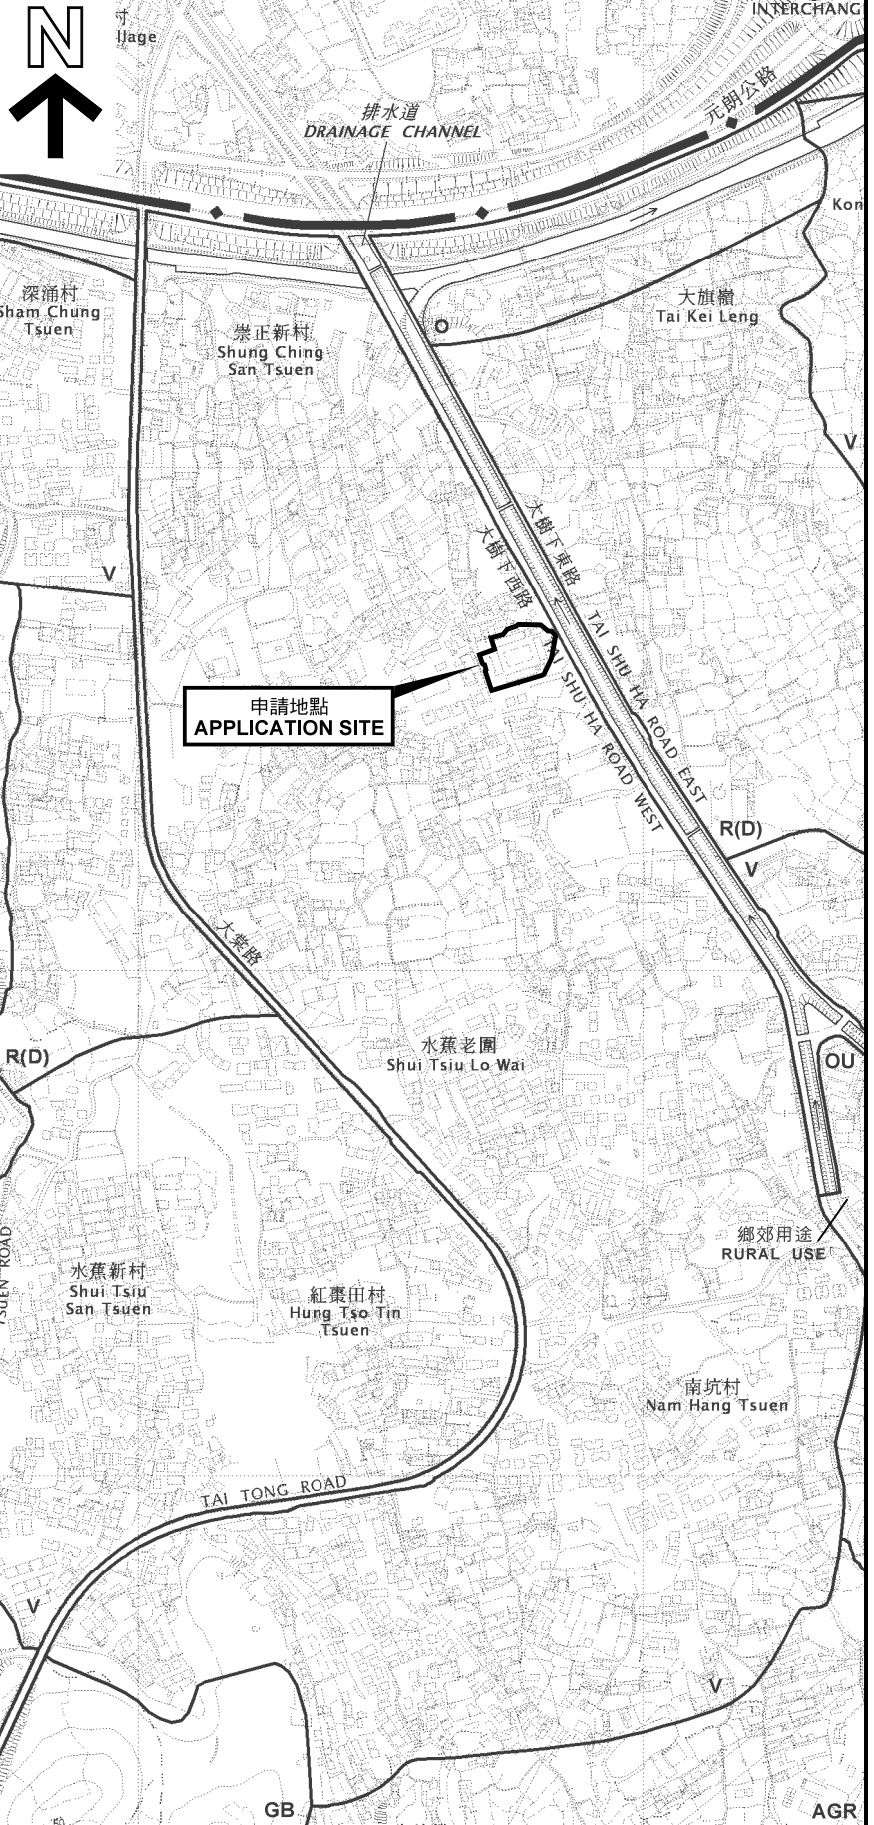


申請地點
APPLICATION SITE

申請地點界線只作識別用
APPLICATION SITE BOUNDARY
FOR IDENTIFICATION PURPOSE ONLY

位置圖 LOCATION PLAN

臨時康體文娛場所(英歌訓練中心連附屬辦公室)(為期3年)
元朗崇正新村前永安學校丈量約份第116約的政府土地
TEMPORARY PLACE OF RECREATION, SPORTS OR CULTURE
(ENGOR TRAINING CENTRE WITH ANCILLARY OFFICE)
FOR A PERIOD OF 3 YEARS
GOVERNMENT LAND IN D.D.116, FORMER WING ON SCHOOL,
SHUNG CHING SAN TSUEN, YUEN LONG

SCALE 1 : 7 500 比例尺

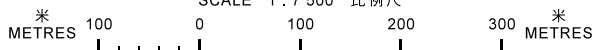

規劃署
PLANNING
DEPARTMENT



參考編號
REFERENCE No.
A/YL-TT/469

圖 PLAN
A-1

本摘要圖於2019年6月27日擬備，
所根據的資料為於2012年3月13日
核准的分區計劃大綱圖編號 S/YL-TT/16
EXTRACT PLAN PREPARED ON 27.6.2019
BASED ON OUTLINE ZONING PLAN No.
S/YL-TT/16 APPROVED ON 13.3.2012