




要覽圖 KEY PLAN
SCALE 1 : 50 000 比例尺

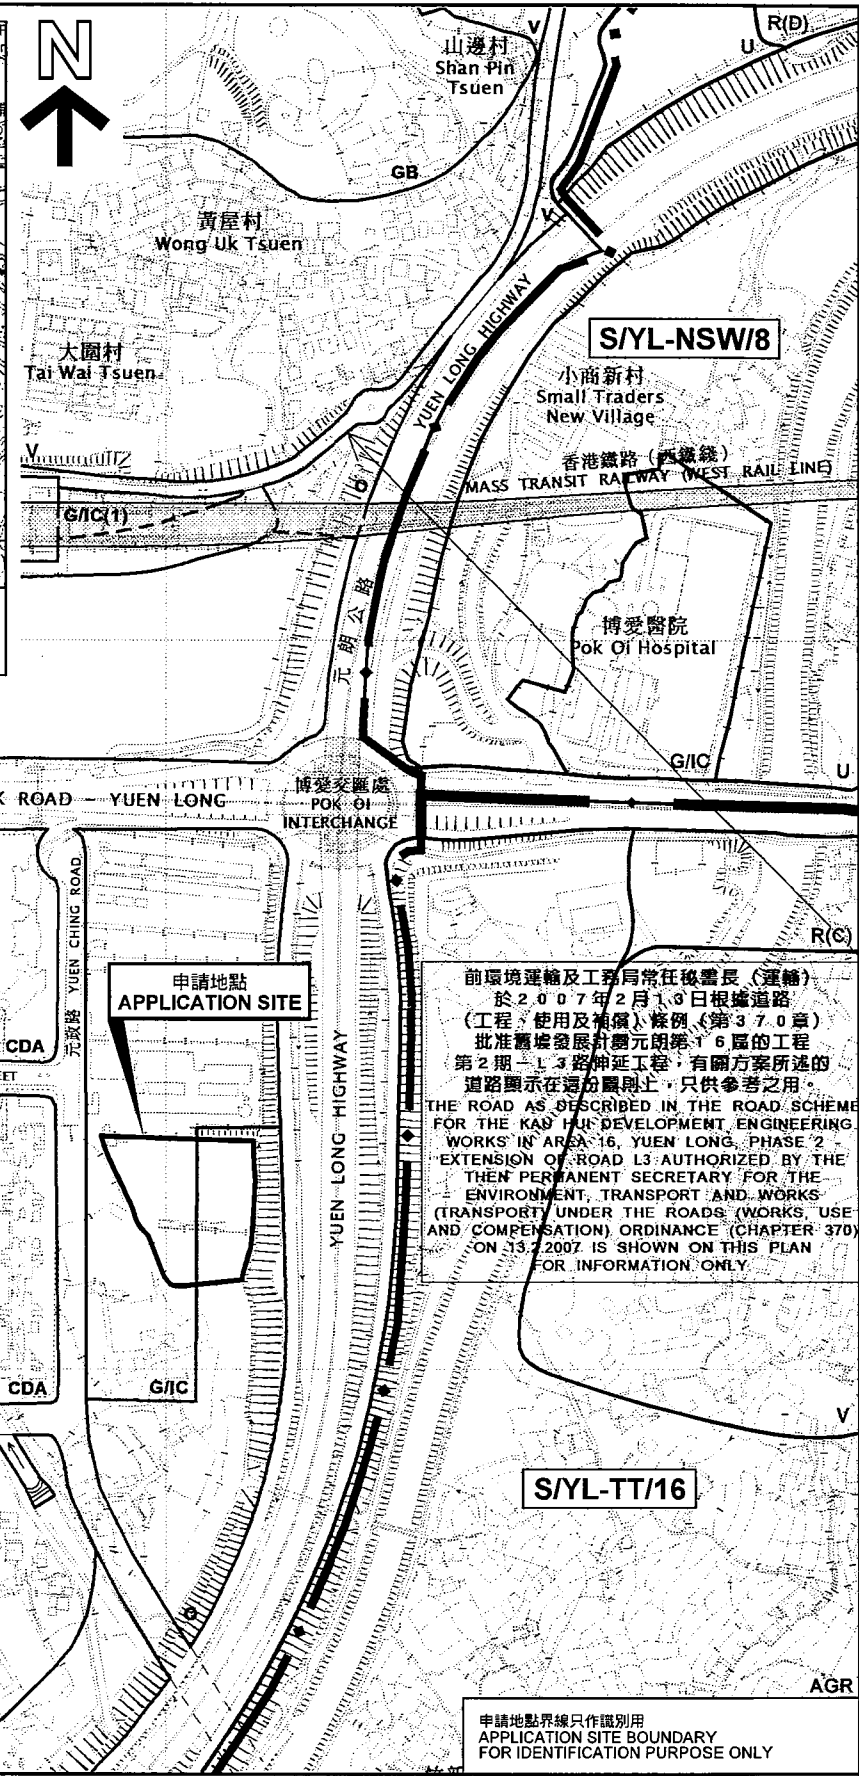

申請地點
APPLICATION SITE


前環境運輸及工務局常任秘書長(運輸)於2007年2月13日根據道路(工程、使用及補償)條例(第370章)批准發展計劃元朗第16區第2期1.3路伸延工程,有關方案所述的道路顯示在這份圖則上,只供參考之用。
THE ROAD AS DESCRIBED IN THE ROAD SCHEME FOR THE KAO HUI DEVELOPMENT ENGINEERING WORKS IN AREA 16, YUEN LONG, PHASE 2 'EXTENSION OF ROAD L3 AUTHORIZED BY THE THEN PERMANENT SECRETARY FOR THE ENVIRONMENT, TRANSPORT AND WORKS (TRANSPORT UNDER THE ROADS (WORKS, USE AND COMPENSATION) ORDINANCE (CHAPTER 370) ON 13.2.2007 IS SHOWN ON THIS PLAN FOR INFORMATION ONLY.

申請地點界線只作識別用
APPLICATION SITE BOUNDARY
FOR IDENTIFICATION PURPOSE ONLY

位置圖 LOCATION PLAN

本摘要圖於2019年5月9日擬備,所根據的資料為於2016年10月18日核准的分區計劃大綱編號 S/YL/23 EXTRACT PLAN PREPARED ON 9.5.2019 BASED ON OUTLINE ZONING PLAN No. S/YL/23 APPROVED ON 18.10.2016

臨時公眾停車場(貨櫃車除外)(為期6年)
元朗凹頭文豐約份第116約地段第305號餘段(部分)、第307號(部分)、第308號、第309號、第310號(部分)、第311號(部分)、第312號餘段、第313號餘段、第316號餘段、第1220號餘段(部分)、第1223號(部分)、第1224號餘段(部分)及第1225號餘段(部分)和毗連政府土地
TEMPORARY PUBLIC VEHICLE PARK (EXCLUDING CONTAINER VEHICLE) FOR A PERIOD OF 6 YEARS
LOTS 305 RP (PART), 307 (PART), 308, 309, 310 (PART), 311 (PART), 312 RP, 313 RP, 316 RP, 1220 RP (PART), 1223 (PART), 1224 RP (PART) AND 1225 RP (PART) IN D.D.116, AND ADJOINING GOVERNMENT LAND, AU TAU, YUEN LONG

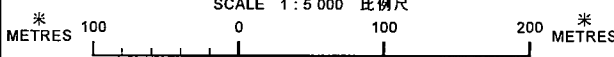

規劃署
PLANNING DEPARTMENT



參考編號
REFERENCE No.
AYL/255

圖 PLAN
A-1