



Figure 1

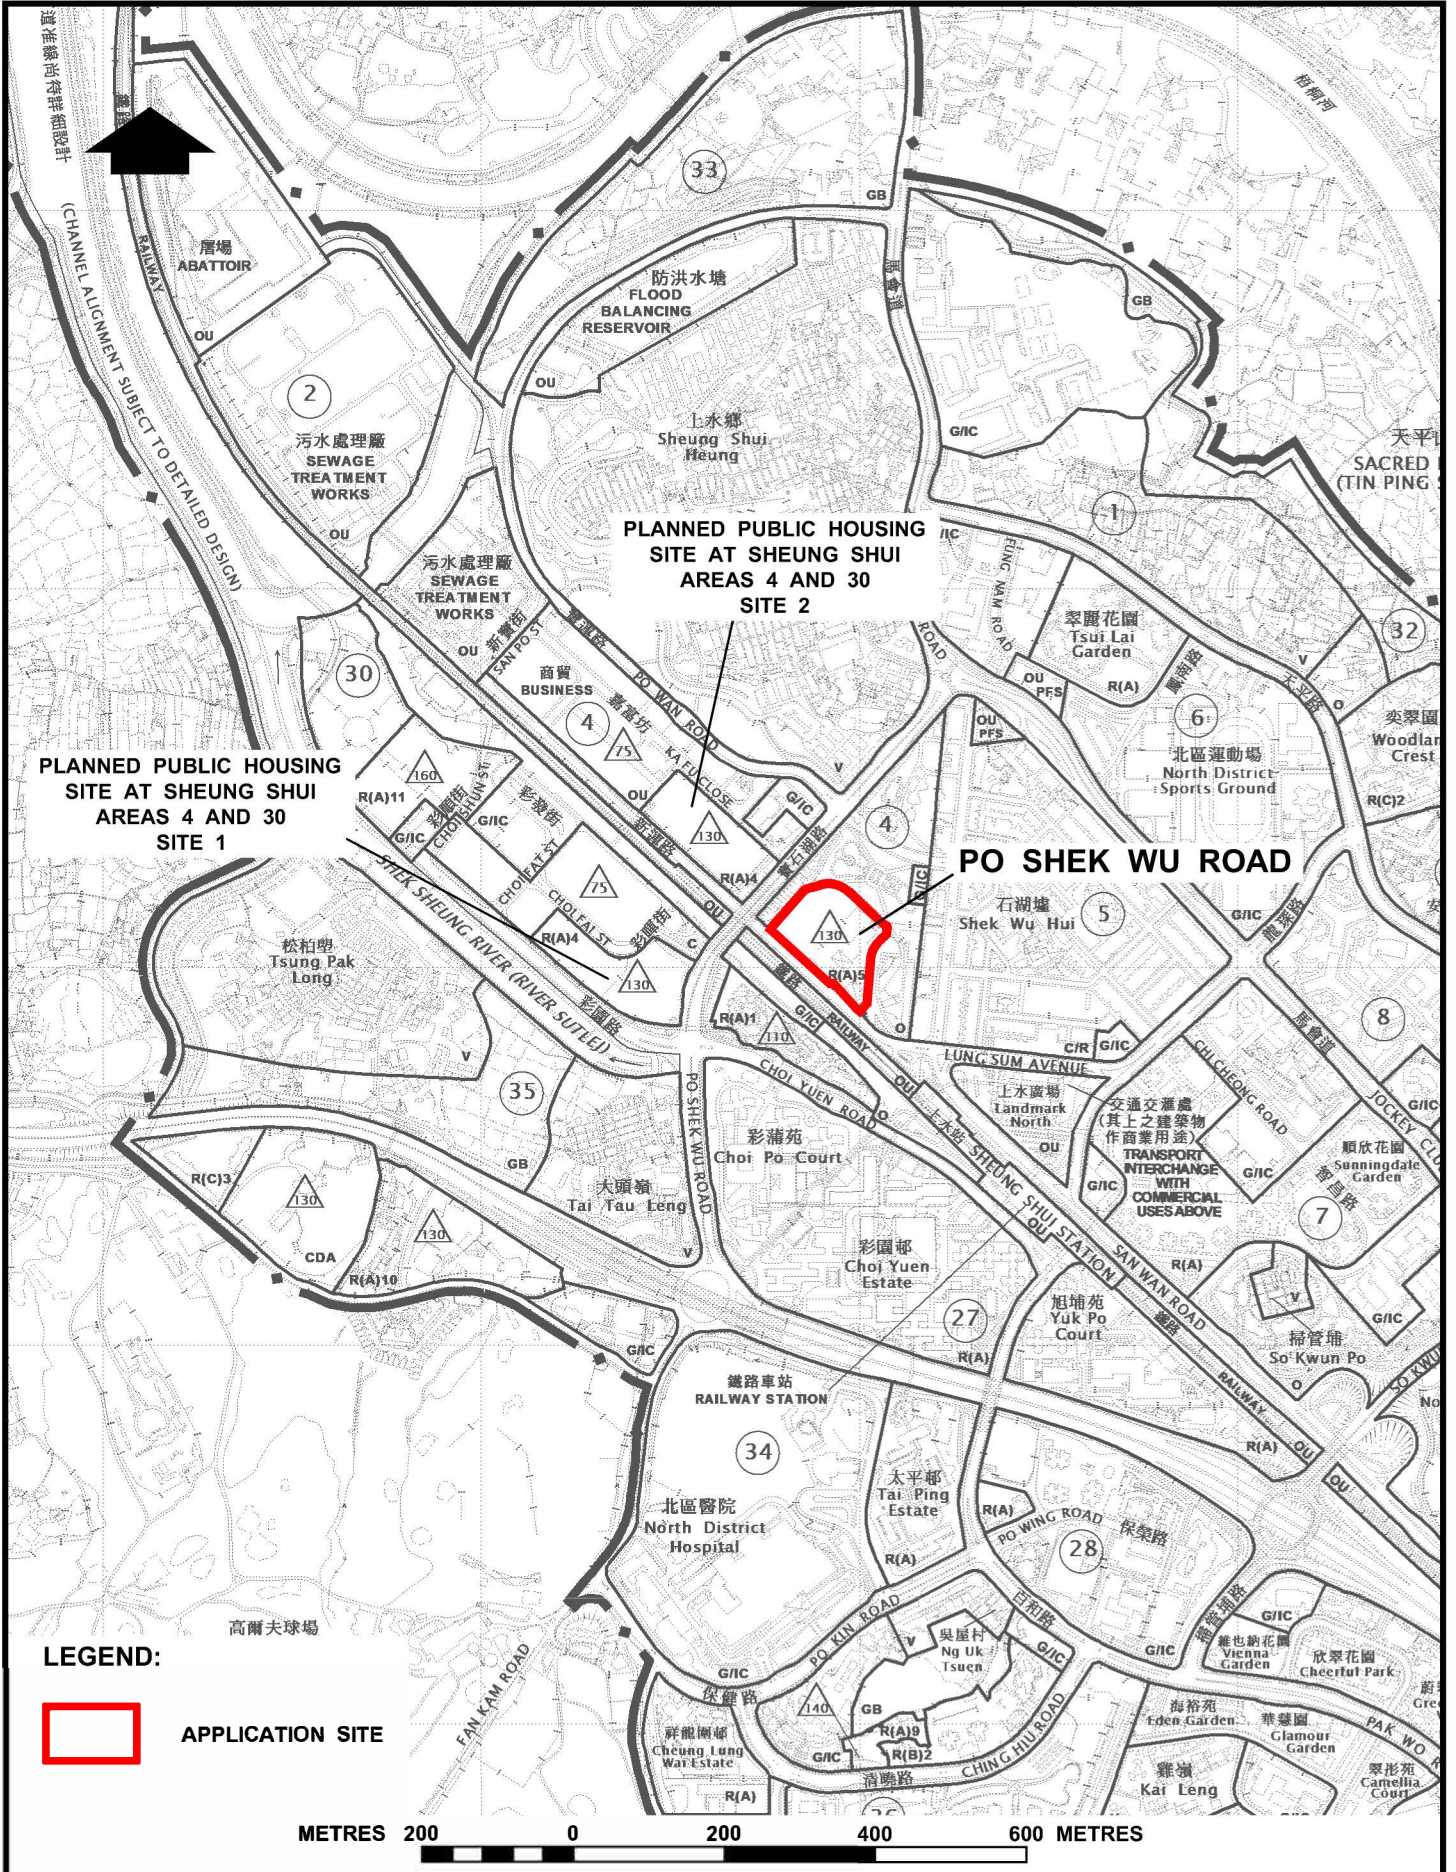

LOCATION PLAN

**HOUSING DEPARTMENT
PLANNING SECTIONS**

DATE:
29.7.2024

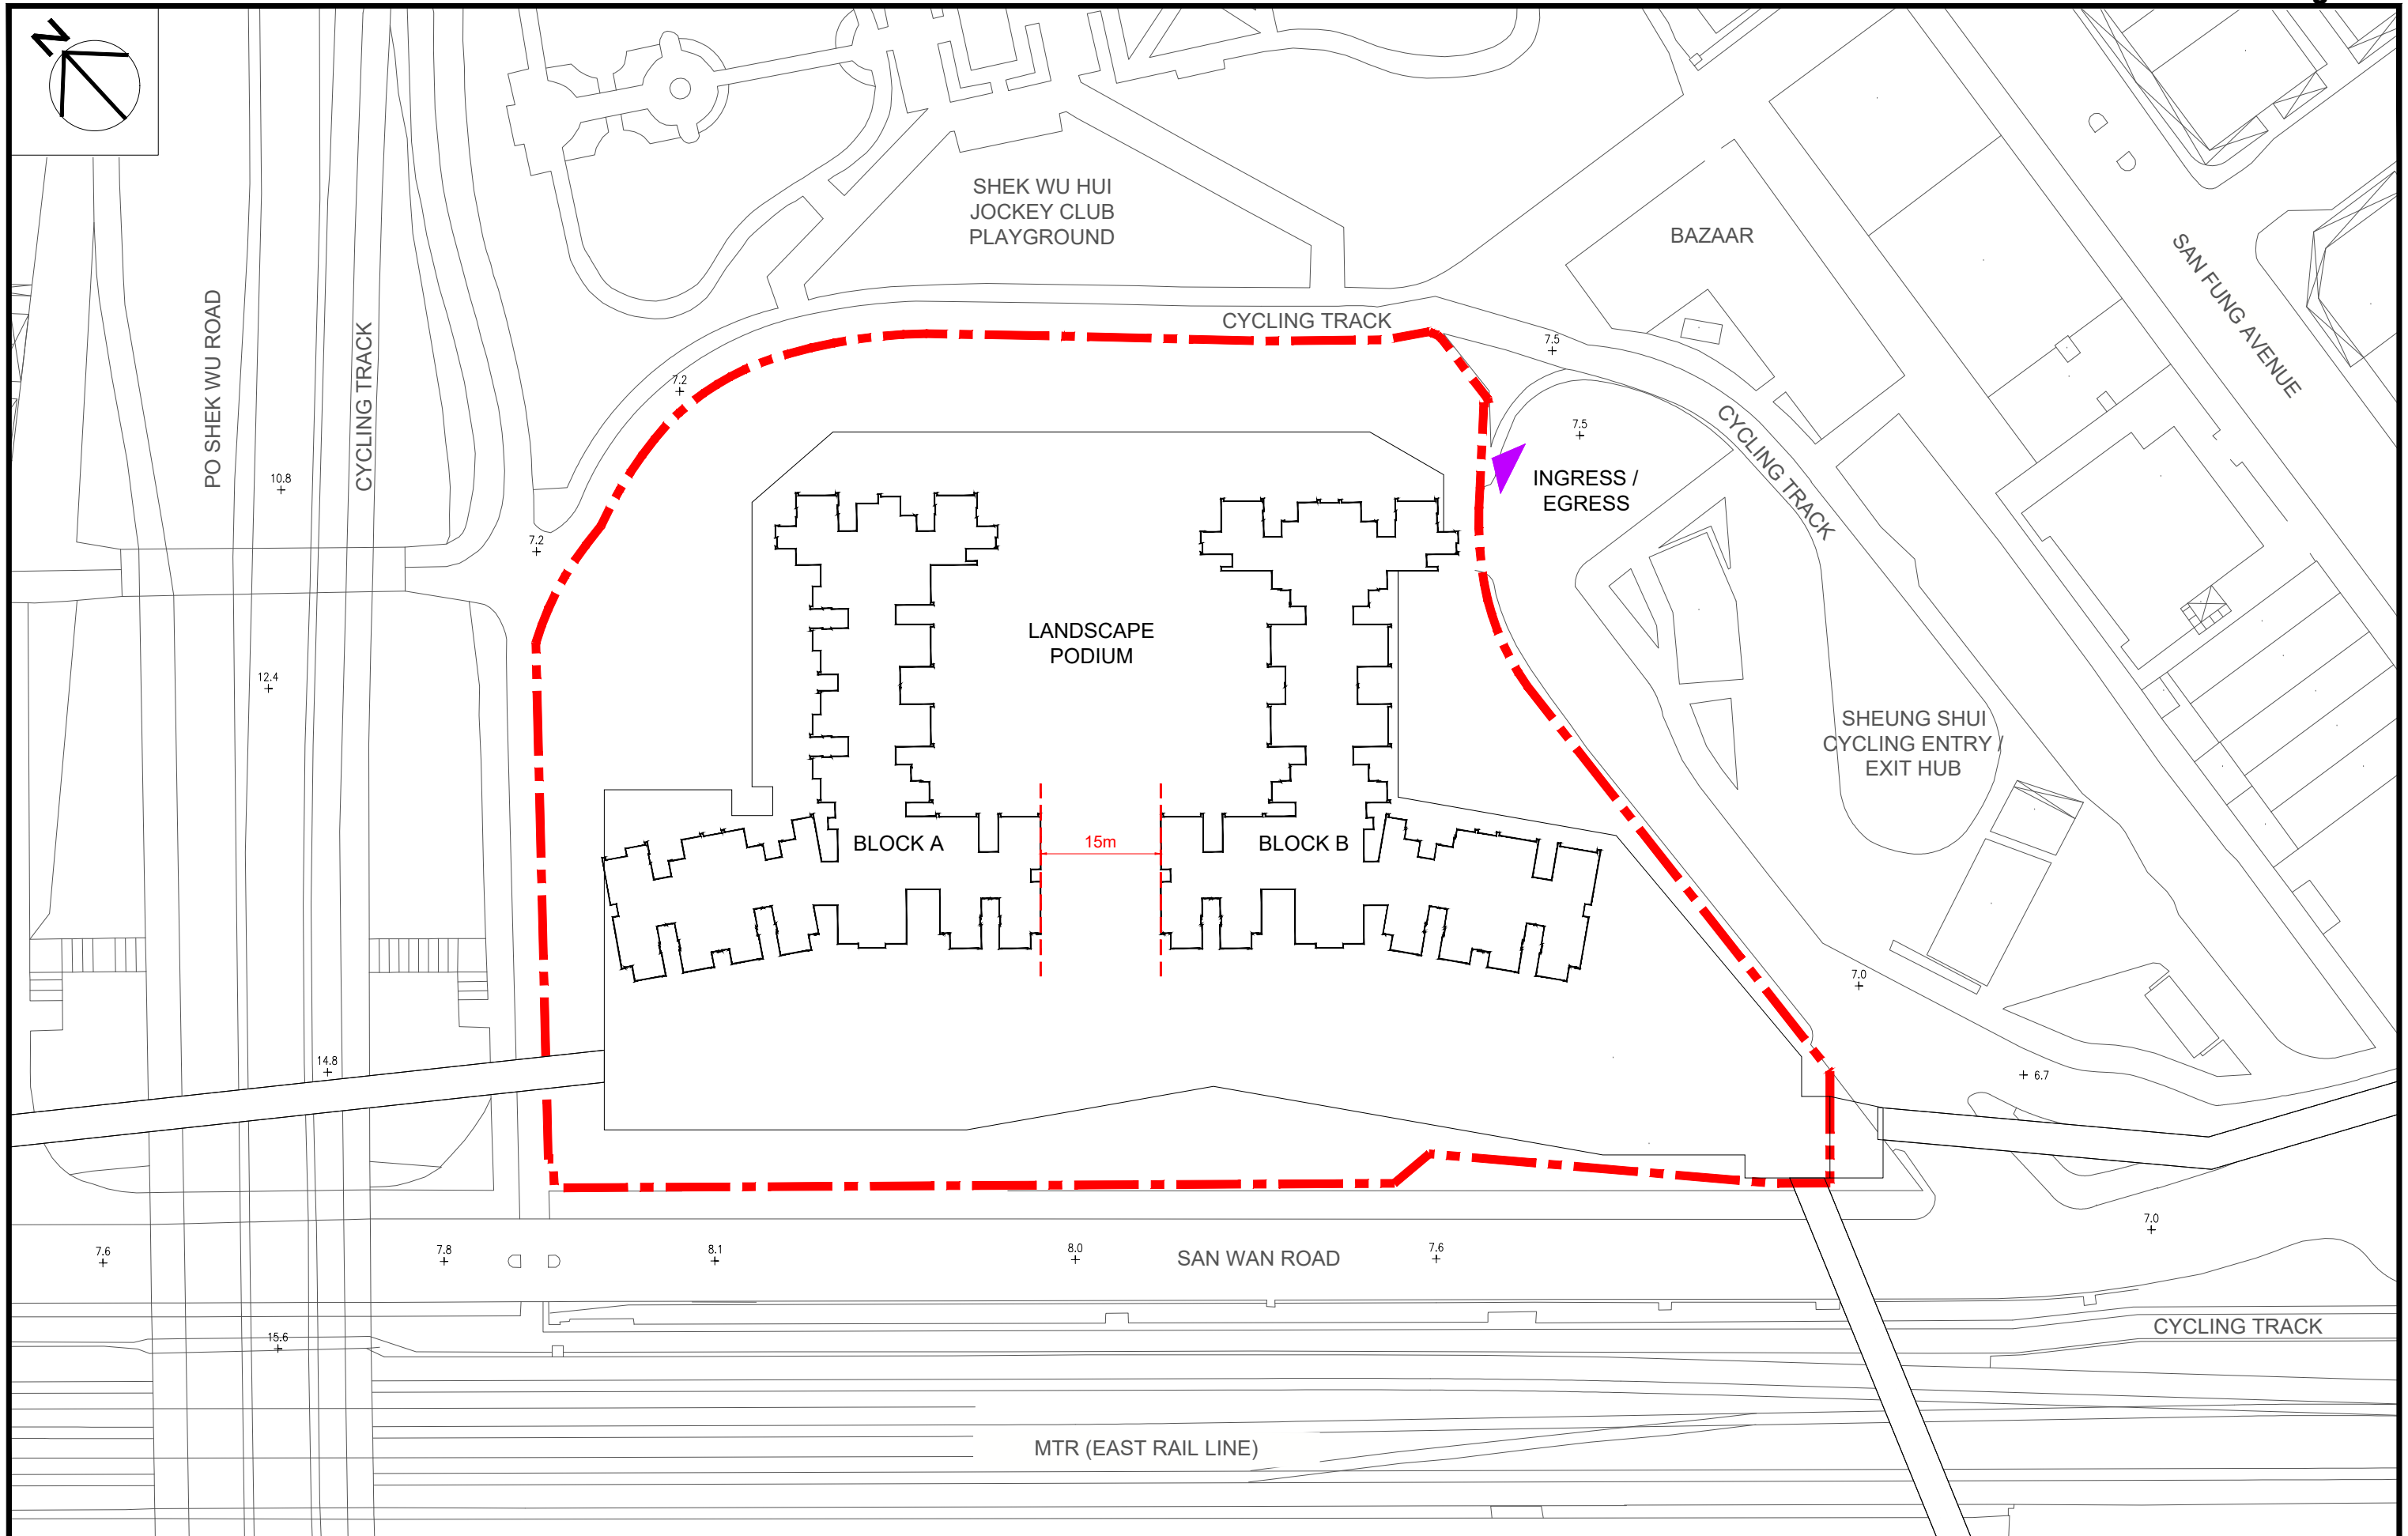

PROJECT
**PROPOSED DEVELOPMENT OF PUBLIC HOUSING
 AT PO SHEK WU ROAD, SHEUNG SHUI**

DRAWING TITLE
LAYOUT PLAN
 (FOR REFERENCE ONLY & SUBJECT TO DESIGN REVIEW)

SCALE : 1:750 (A3)






房屋署
 HOUSING DEPARTMENT

DATE:

Jul 2024

PLAN 1

Figure 3

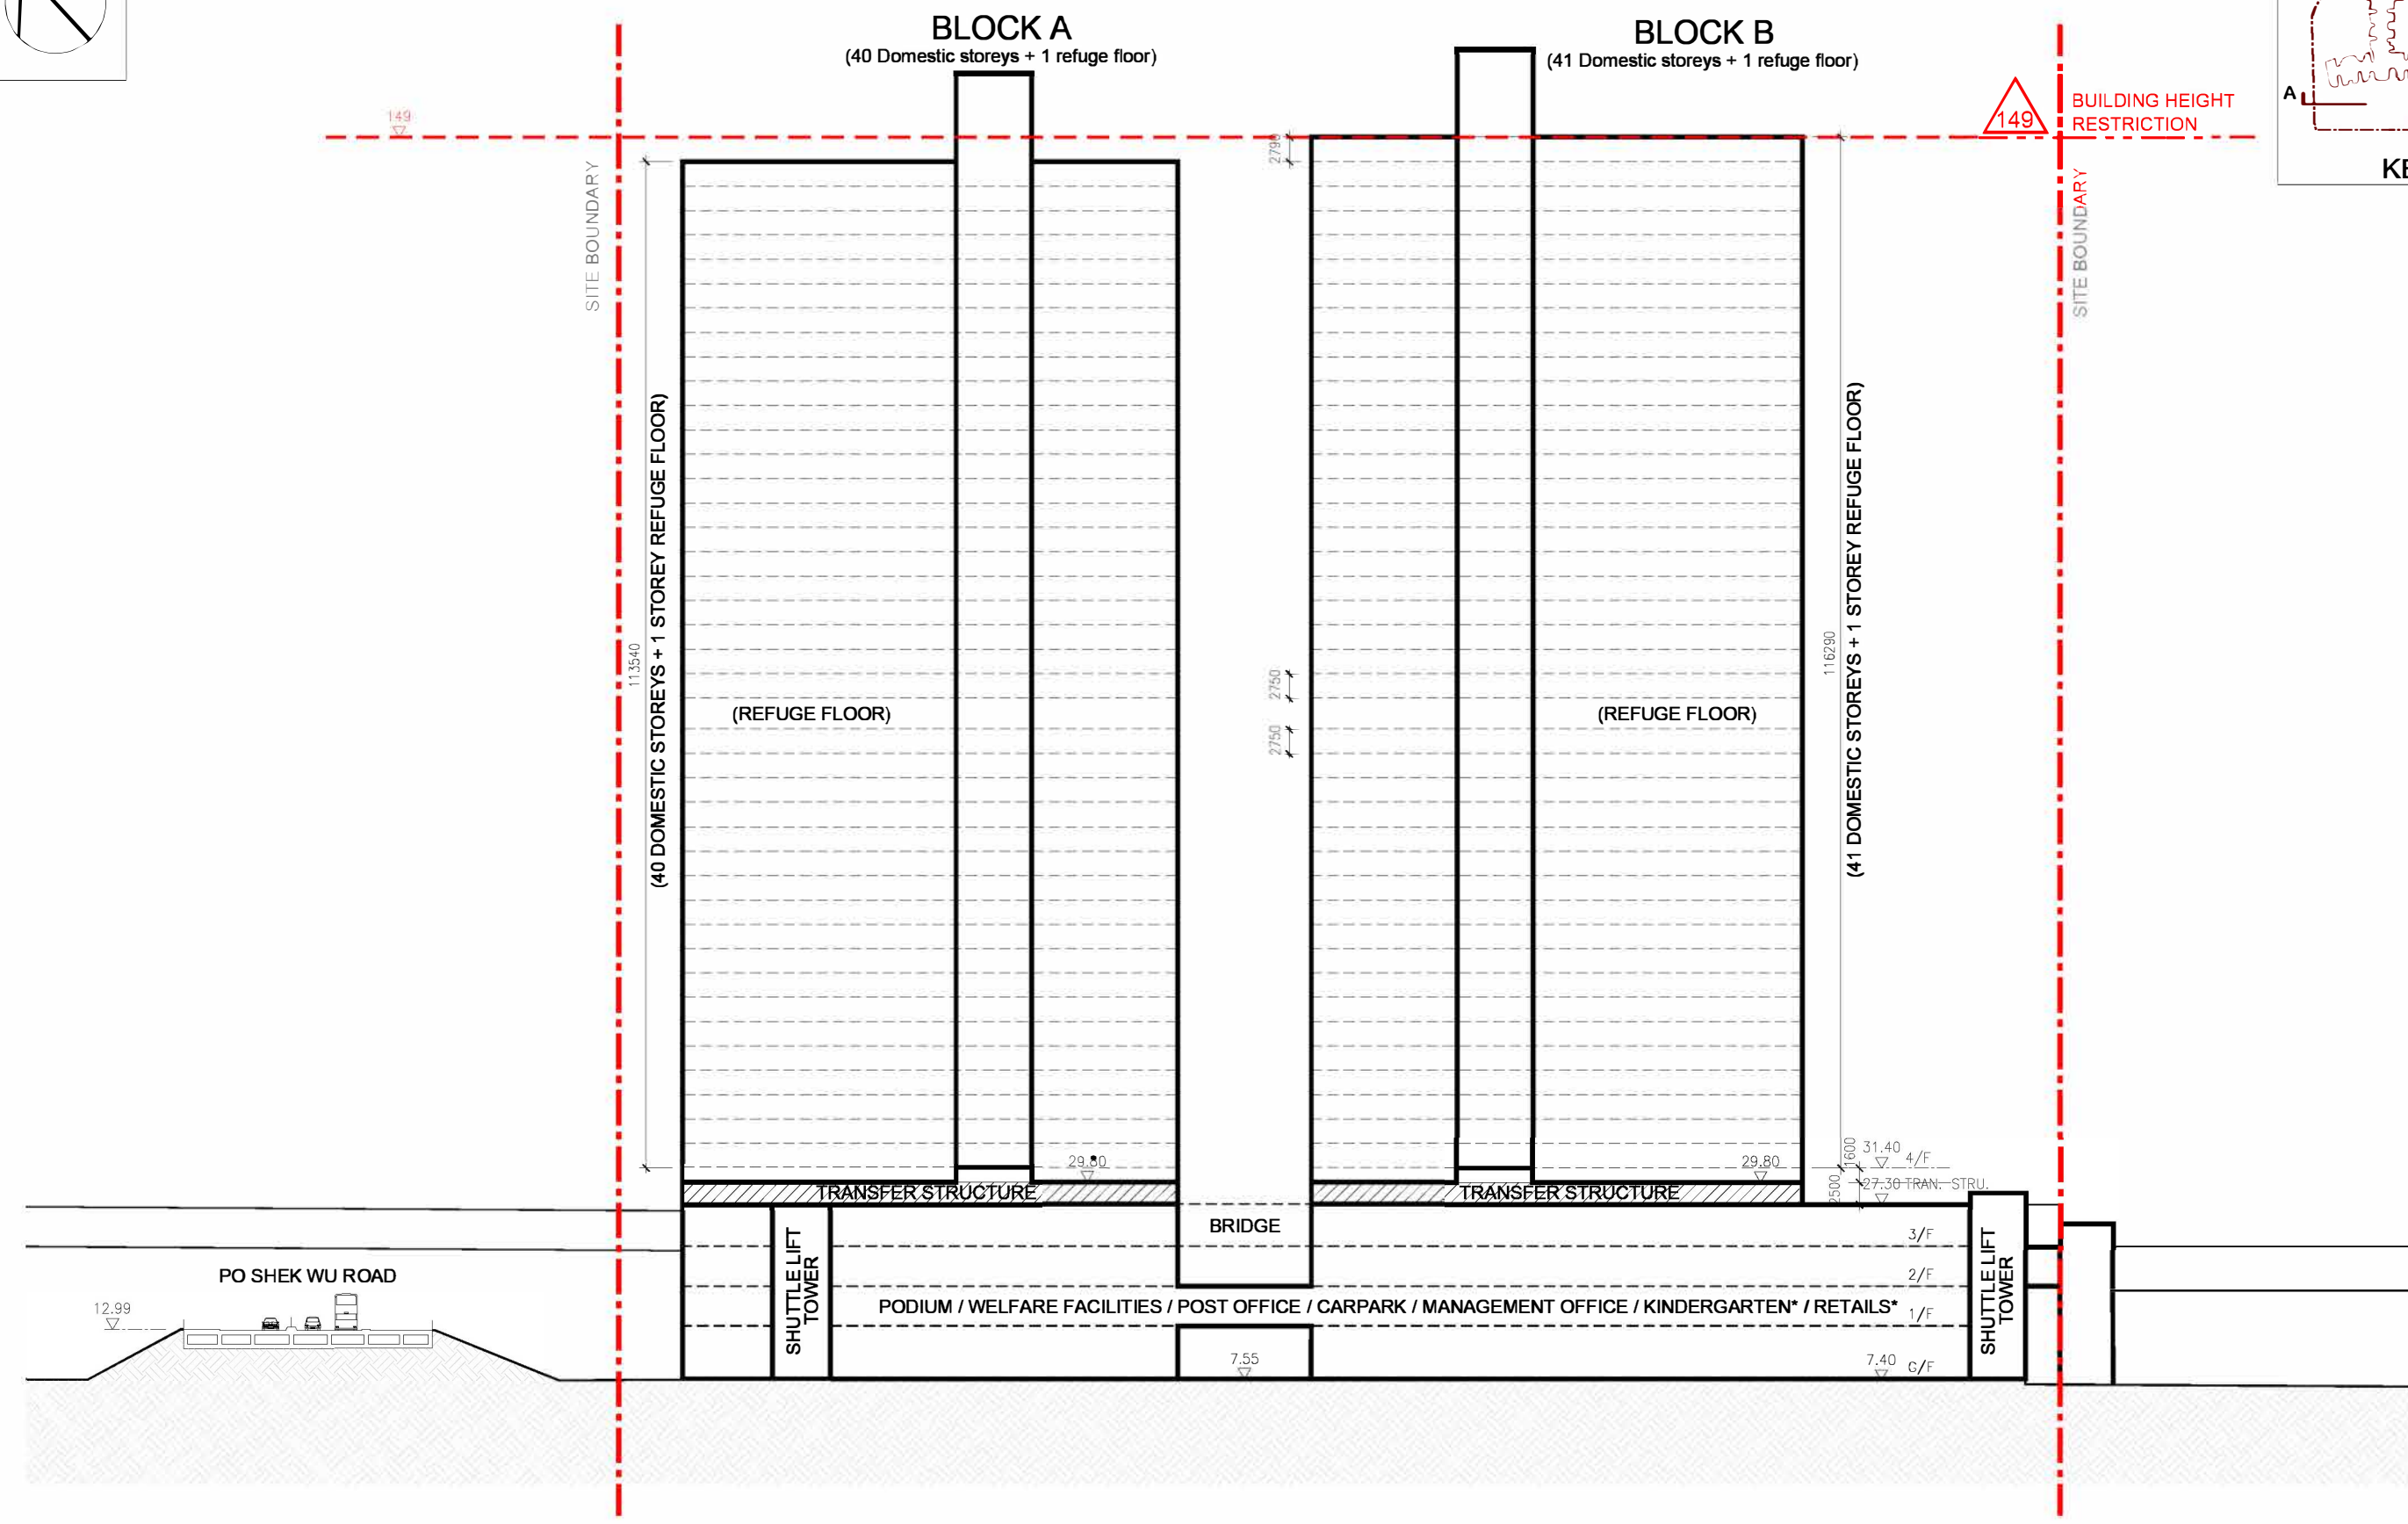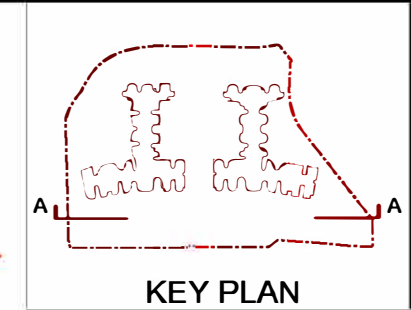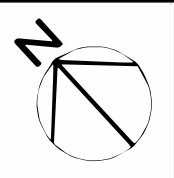

Notes :-
* Kindergarten and retail facilities to be provided at the lowest three floors, excluding floors containing wholly or mainly car parking, loading/ unloading bays and/ or plant room.

PROJECT
**PROPOSED DEVELOPMENT OF PUBLIC HOUSING
AT PO SHEK WU ROAD, SHEUNG SHUI**

DRAWING TITLE
SCHEMATIC SITE SECTION A-A
(FOR REFERENCE ONLY & SUBJECT TO DESIGN REVIEW)



DATE: Jul 2024 PLAN 2 r1

SCALE : 1:750 (A3)

Figure 4



Landscape Master Plan (Overall)

Figure 5



LEGEND

-  Application Site Boundary
-  Proposed Architectural Scheme
-  Proposed New Tree Planting
-  Proposed Shrub Planting
-  Proposed Tile Paving at Ground Floor
-  Proposed Seating
-  Proposed Pavilion
-  Proposed Bicycle Parking Area
-  Proposed Timber Effect Tile
-  Proposed Feature Paving
-  Proposed Block Paving

PROJECT
Proposed Development of Public Housing
at Po Shek Wu Road, Sheung Shui

Landscape Master Plan (Ground Floor)

SCALE 1:600 (A3) DATE JUL 2024

FIGURE NO. REV


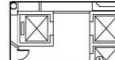

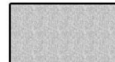



房屋署
HOUSING DEPARTMENT

Figure 6



LEGEND

-  Application Site Boundary
-  Proposed Architectural Scheme
-  Proposed Shrub Planting
-  Proposed Tile Paving
-  Proposed Vertical Greening

PROJECT
Proposed Development of Public Housing
at Po Shek Wu Road, Sheung Shui

Landscape Master Plan (1/F)

SCALE 1:600 (A3) DATE JUL 2024


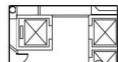


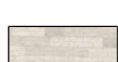


FIGURE NO. REV



房屋署
HOUSING DEPARTMENT

Figure 7



- LEGEND**
-  Application Site Boundary
 -  Proposed Architectural Scheme
 -  Proposed New Tree Planting
 -  Proposed Shrub Planting
 -  Proposed Tile Paving
 -  Proposed Seating
 -  Proposed Community Play Area

PROJECT
Proposed Development of Public Housing
at Po Shek Wu Road, Sheung Shui

Landscape Master Plan (2/F)

SCALE	1:600 (A3)	DATE	JUL 2024
FIGURE NO.		REV	-





Figure 8



Figure 9



LEGEND

-  Application Site Boundary
-  Local Open Space

PROJECT
Proposed Development of Public Housing
at Po Shek Wu Road, Sheung Shui


Local Open Space - Ground Floor

SCALE	1:600 (A3)	DATE	JUL 2024
FIGURE NO.		REV	-





房屋署
HOUSING DEPARTMENT

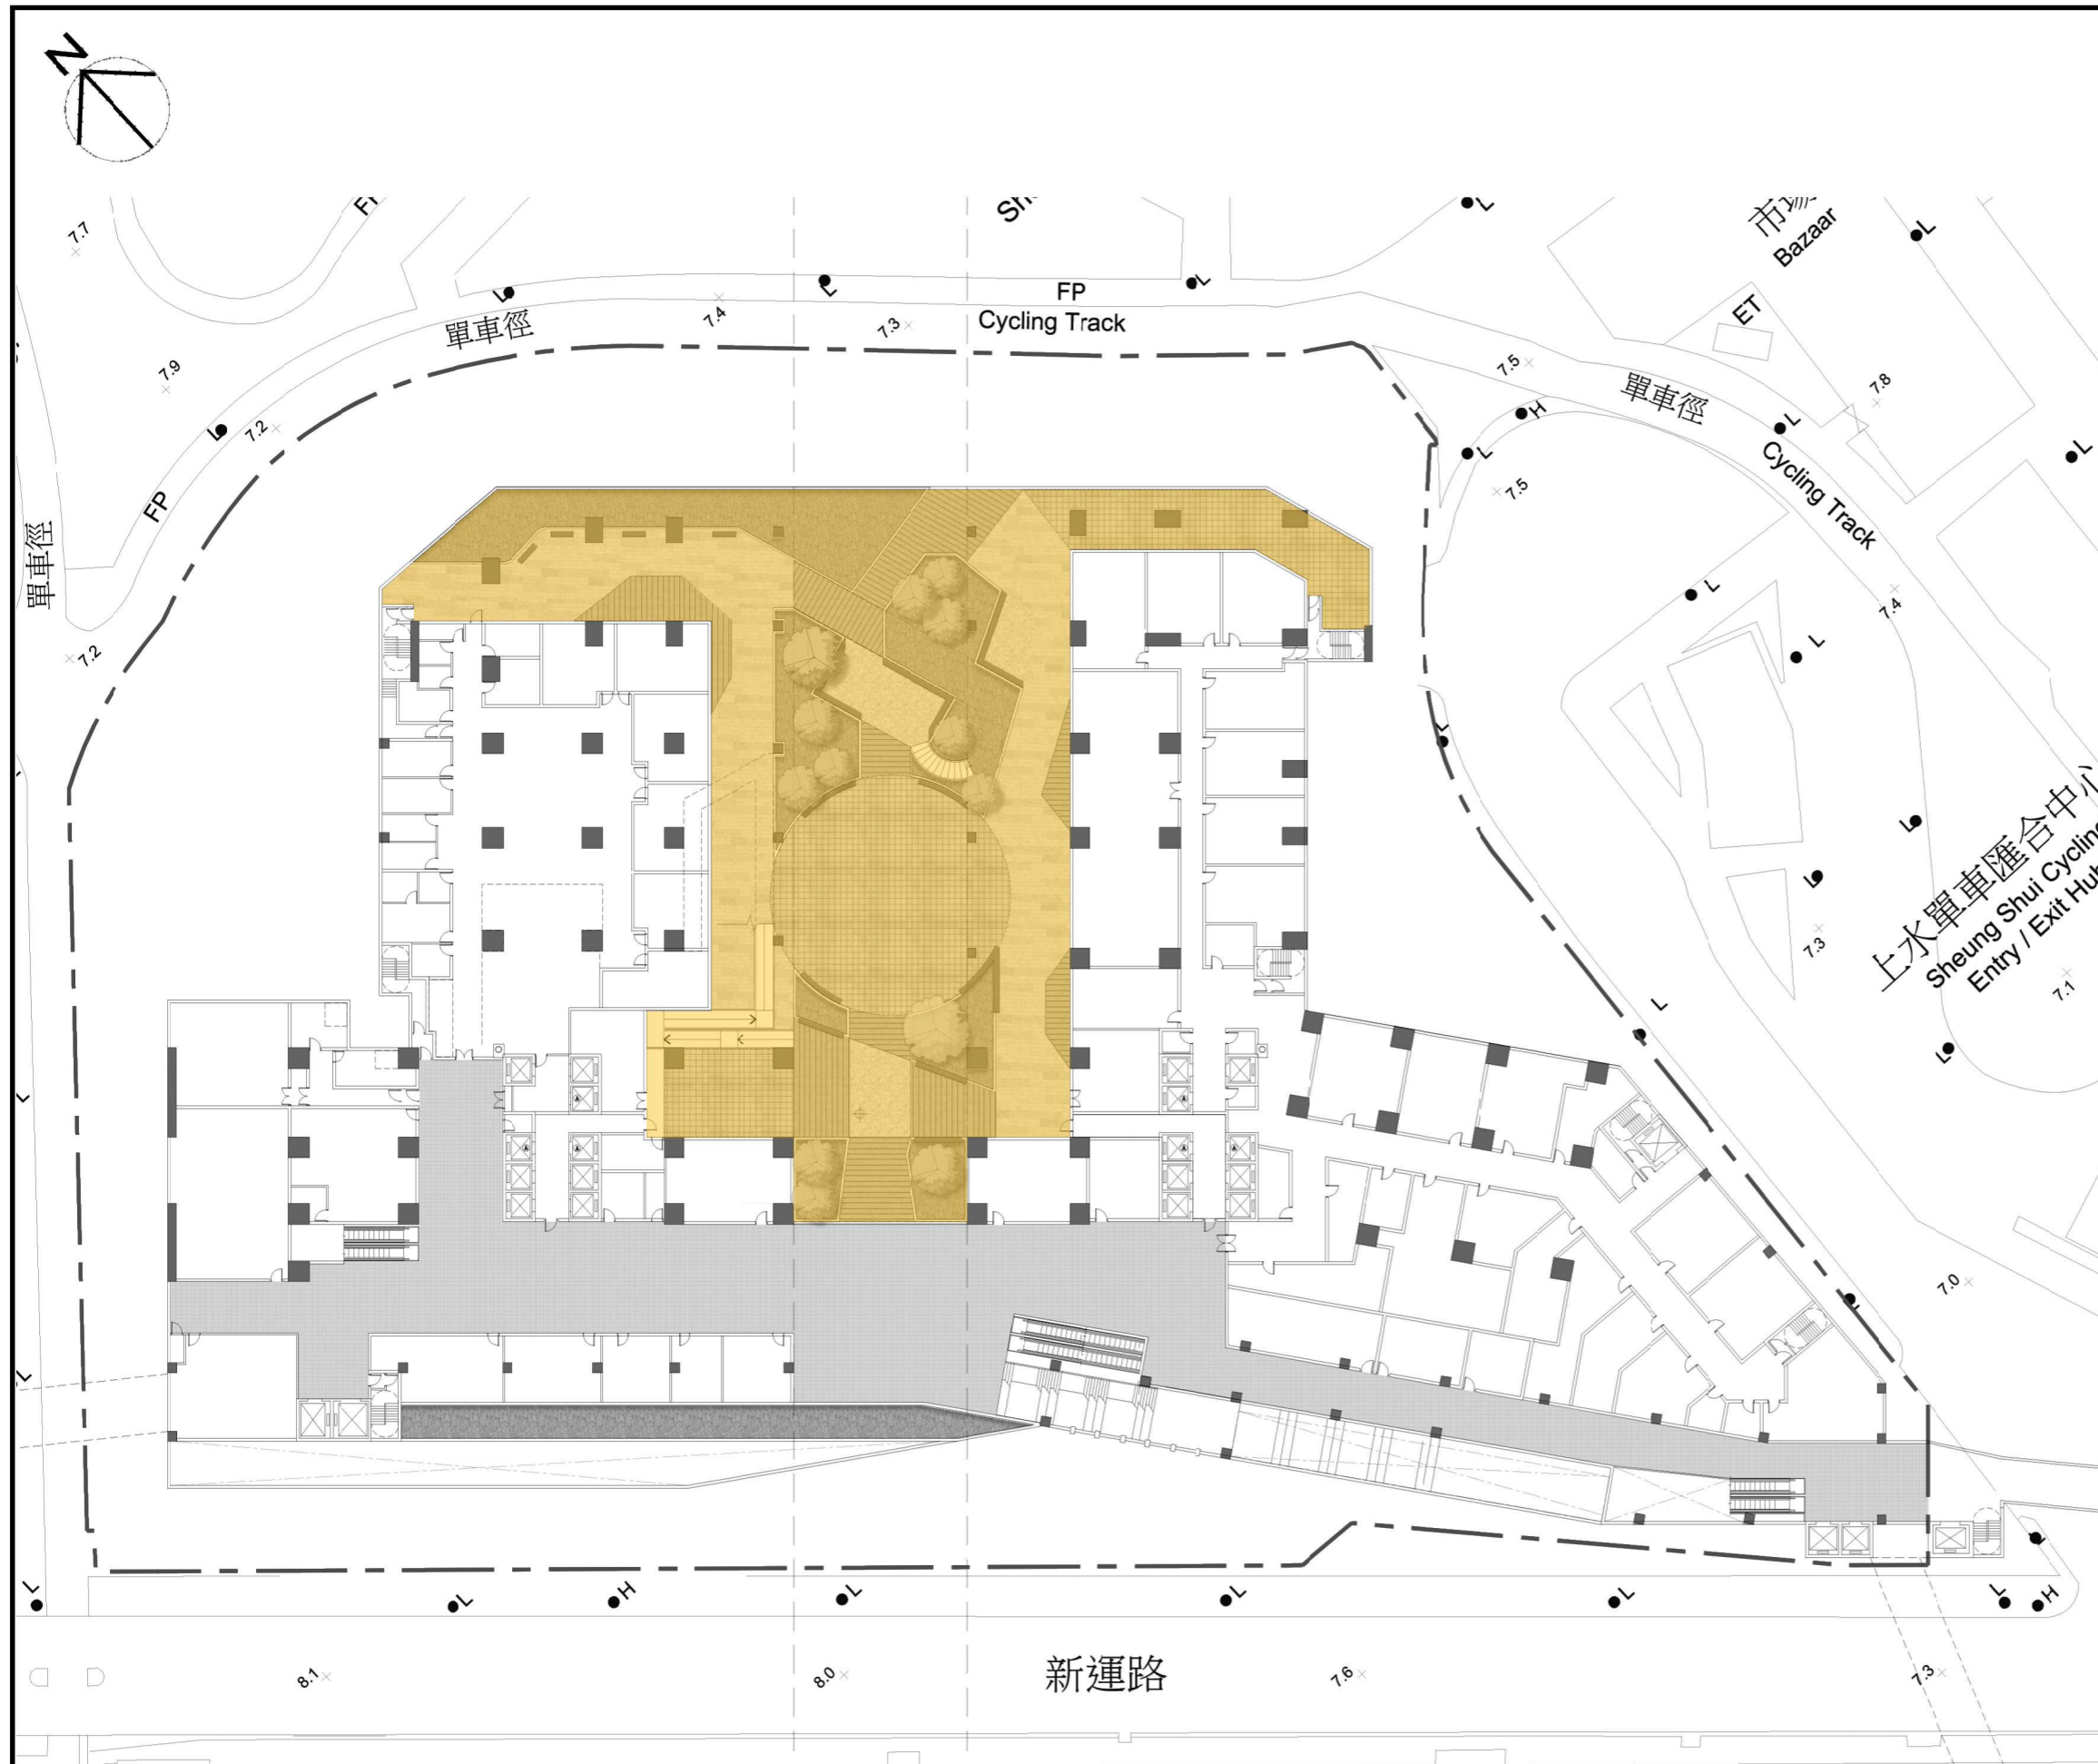Figure 10



LEGEND

-  Application Site Boundary
-  Local Open Space

PROJECT
Proposed Development of Public Housing
at Po Shek Wu Road, Sheung Shui

Local Open Space - 2/F

SCALE 1:600 (A3) DATE JUL 2024

FIGURE NO. REV

-





房屋署
HOUSING DEPARTMENT

Figure 11



LEGEND

-  Application Site Boundary
-  Local Open Space

PROJECT
Proposed Development of Public Housing
at Po Shek Wu Road, Sheung Shui

Local Open Space - 3/F

SCALE 1:600 (A3) DATE JUL 2024

FIGURE NO. REV

-



房屋署
HOUSING DEPARTMENT