



PROPOSED BUILDING LICENCE GOVERNMENT LAND IN D. D. 91, NG UK TSUNG

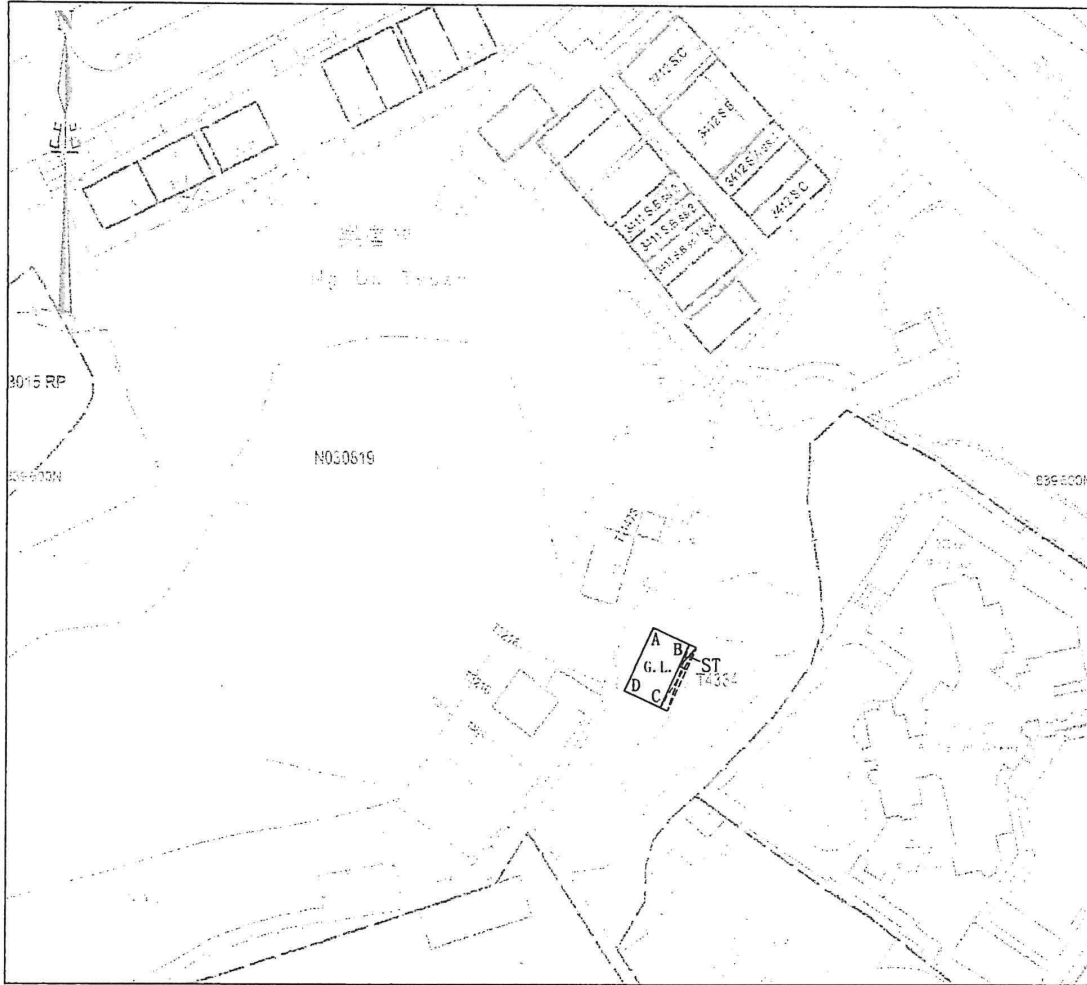

LOCATION PLAN

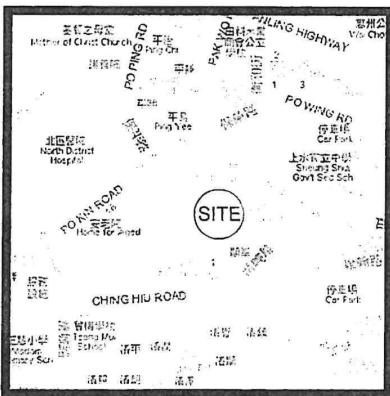

COLORED PINK AREA = 65.03 SQUARE METRES (ABOUT)

Line	Bearing	Distance (M)	Nothing	Easting	Pt.
A-B	114°39'54"	6.096	839 577. 192	831 172. 994	A
B-C	204°39'54"	10.667	839 574. 648	831 178. 534	B
C-D	294°39'54"	6.096	839 564. 954	831 174. 083	C
D-A	24°39'54"	10.667	839 567. 498	831 168. 543	D

Legends:

- ▭ Septic Tank (3.658m x 1.220m)
- ▭ Balcony (10.667m x 1.220m) colored yellow

Scale 1:1000

Survey Sheet No. : 3-SW-6D, 3-SW-11B

Date : January 2017



曹潤華

卓 弘 測 量 服 務 公 司
CHUO WANG SURVEY SERVICES COMPANY

Plan No. CW1001/91/GL/SH/04