


**Attachment 2: Feasibility Study of Bus Lay-By**

X:\Ozzo\82786\_S16 for Proposed Residential Development at 131 Pok Fu Lam Road\Data\82786-Figure A\_20240228.dwg 2024/02/28 17:54:33

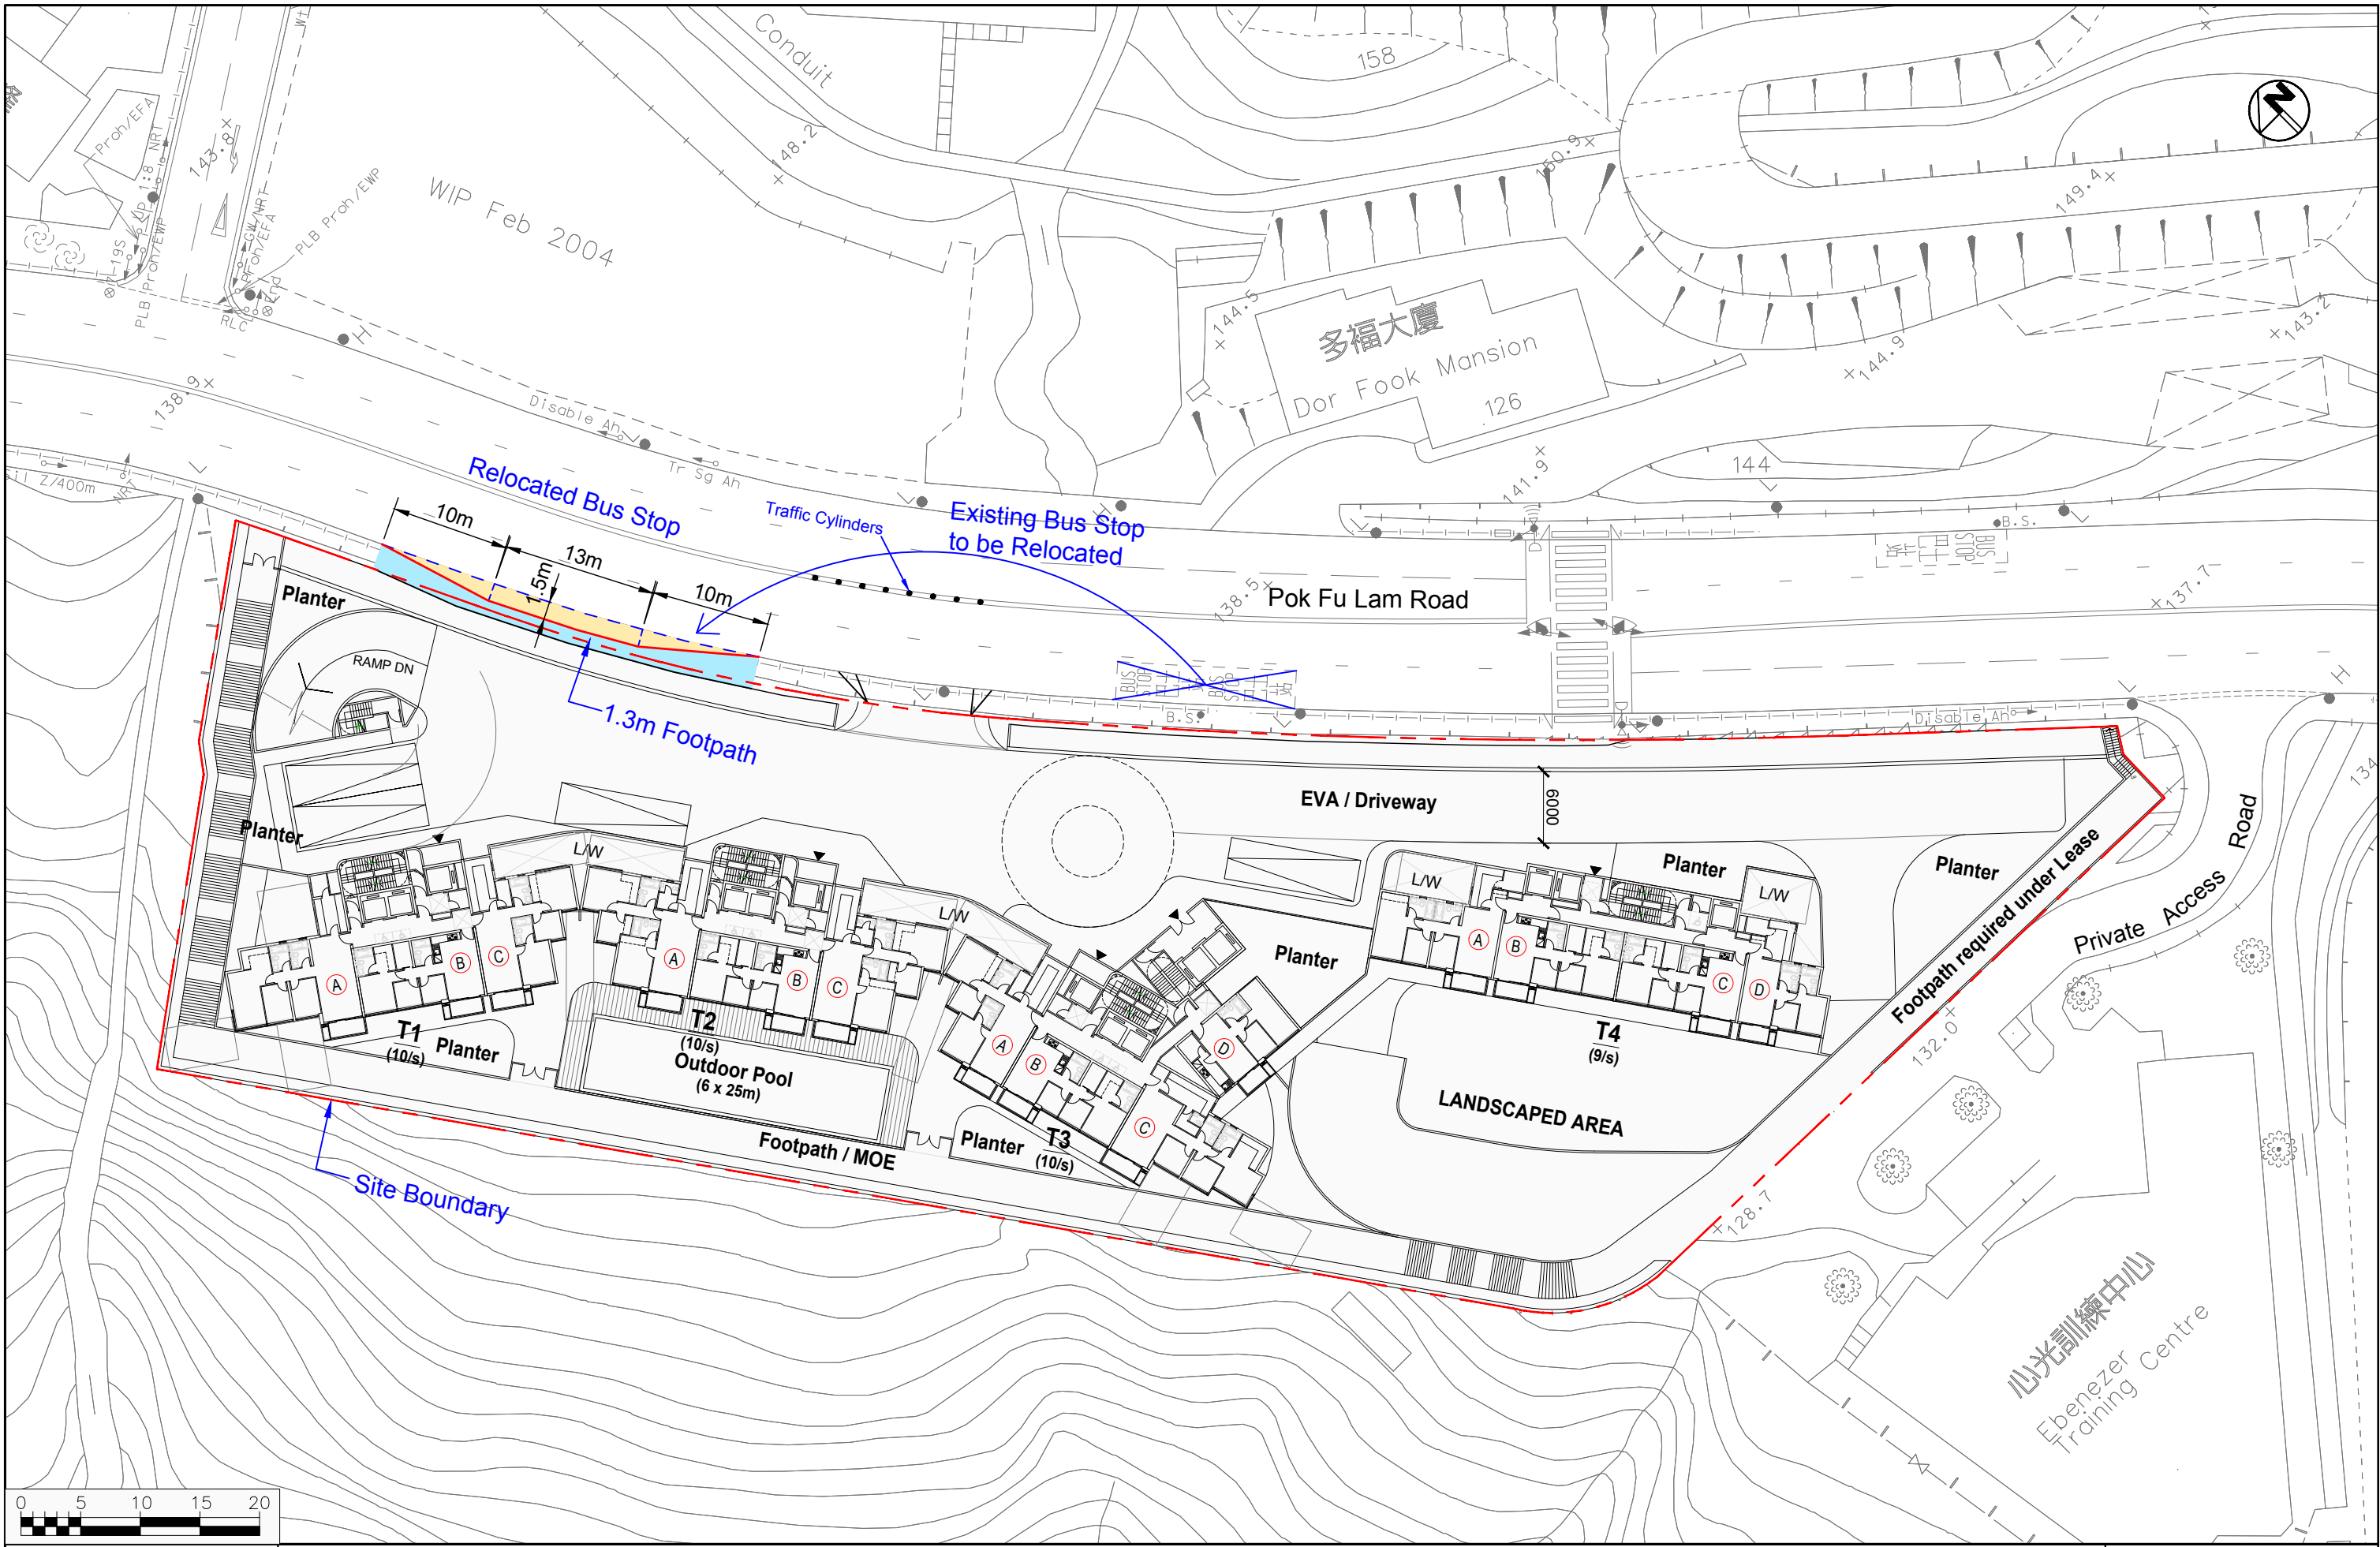

Project Title  
**S16 Application for Layout Plan Submission and Proposed Minor Relaxation of Building Height Restriction for Permitted Flat Use At 131 Pok Fu Lam Road, Hong Kong, RBL 136RP**  
**Feasibility Study of Bus Lay-By**

Date  
31/01/2024

Scale  
1:500

**OZZO TECHNOLOGY**

Project No. 82786  
 Dwg No. Figure A

Rev.  
A