

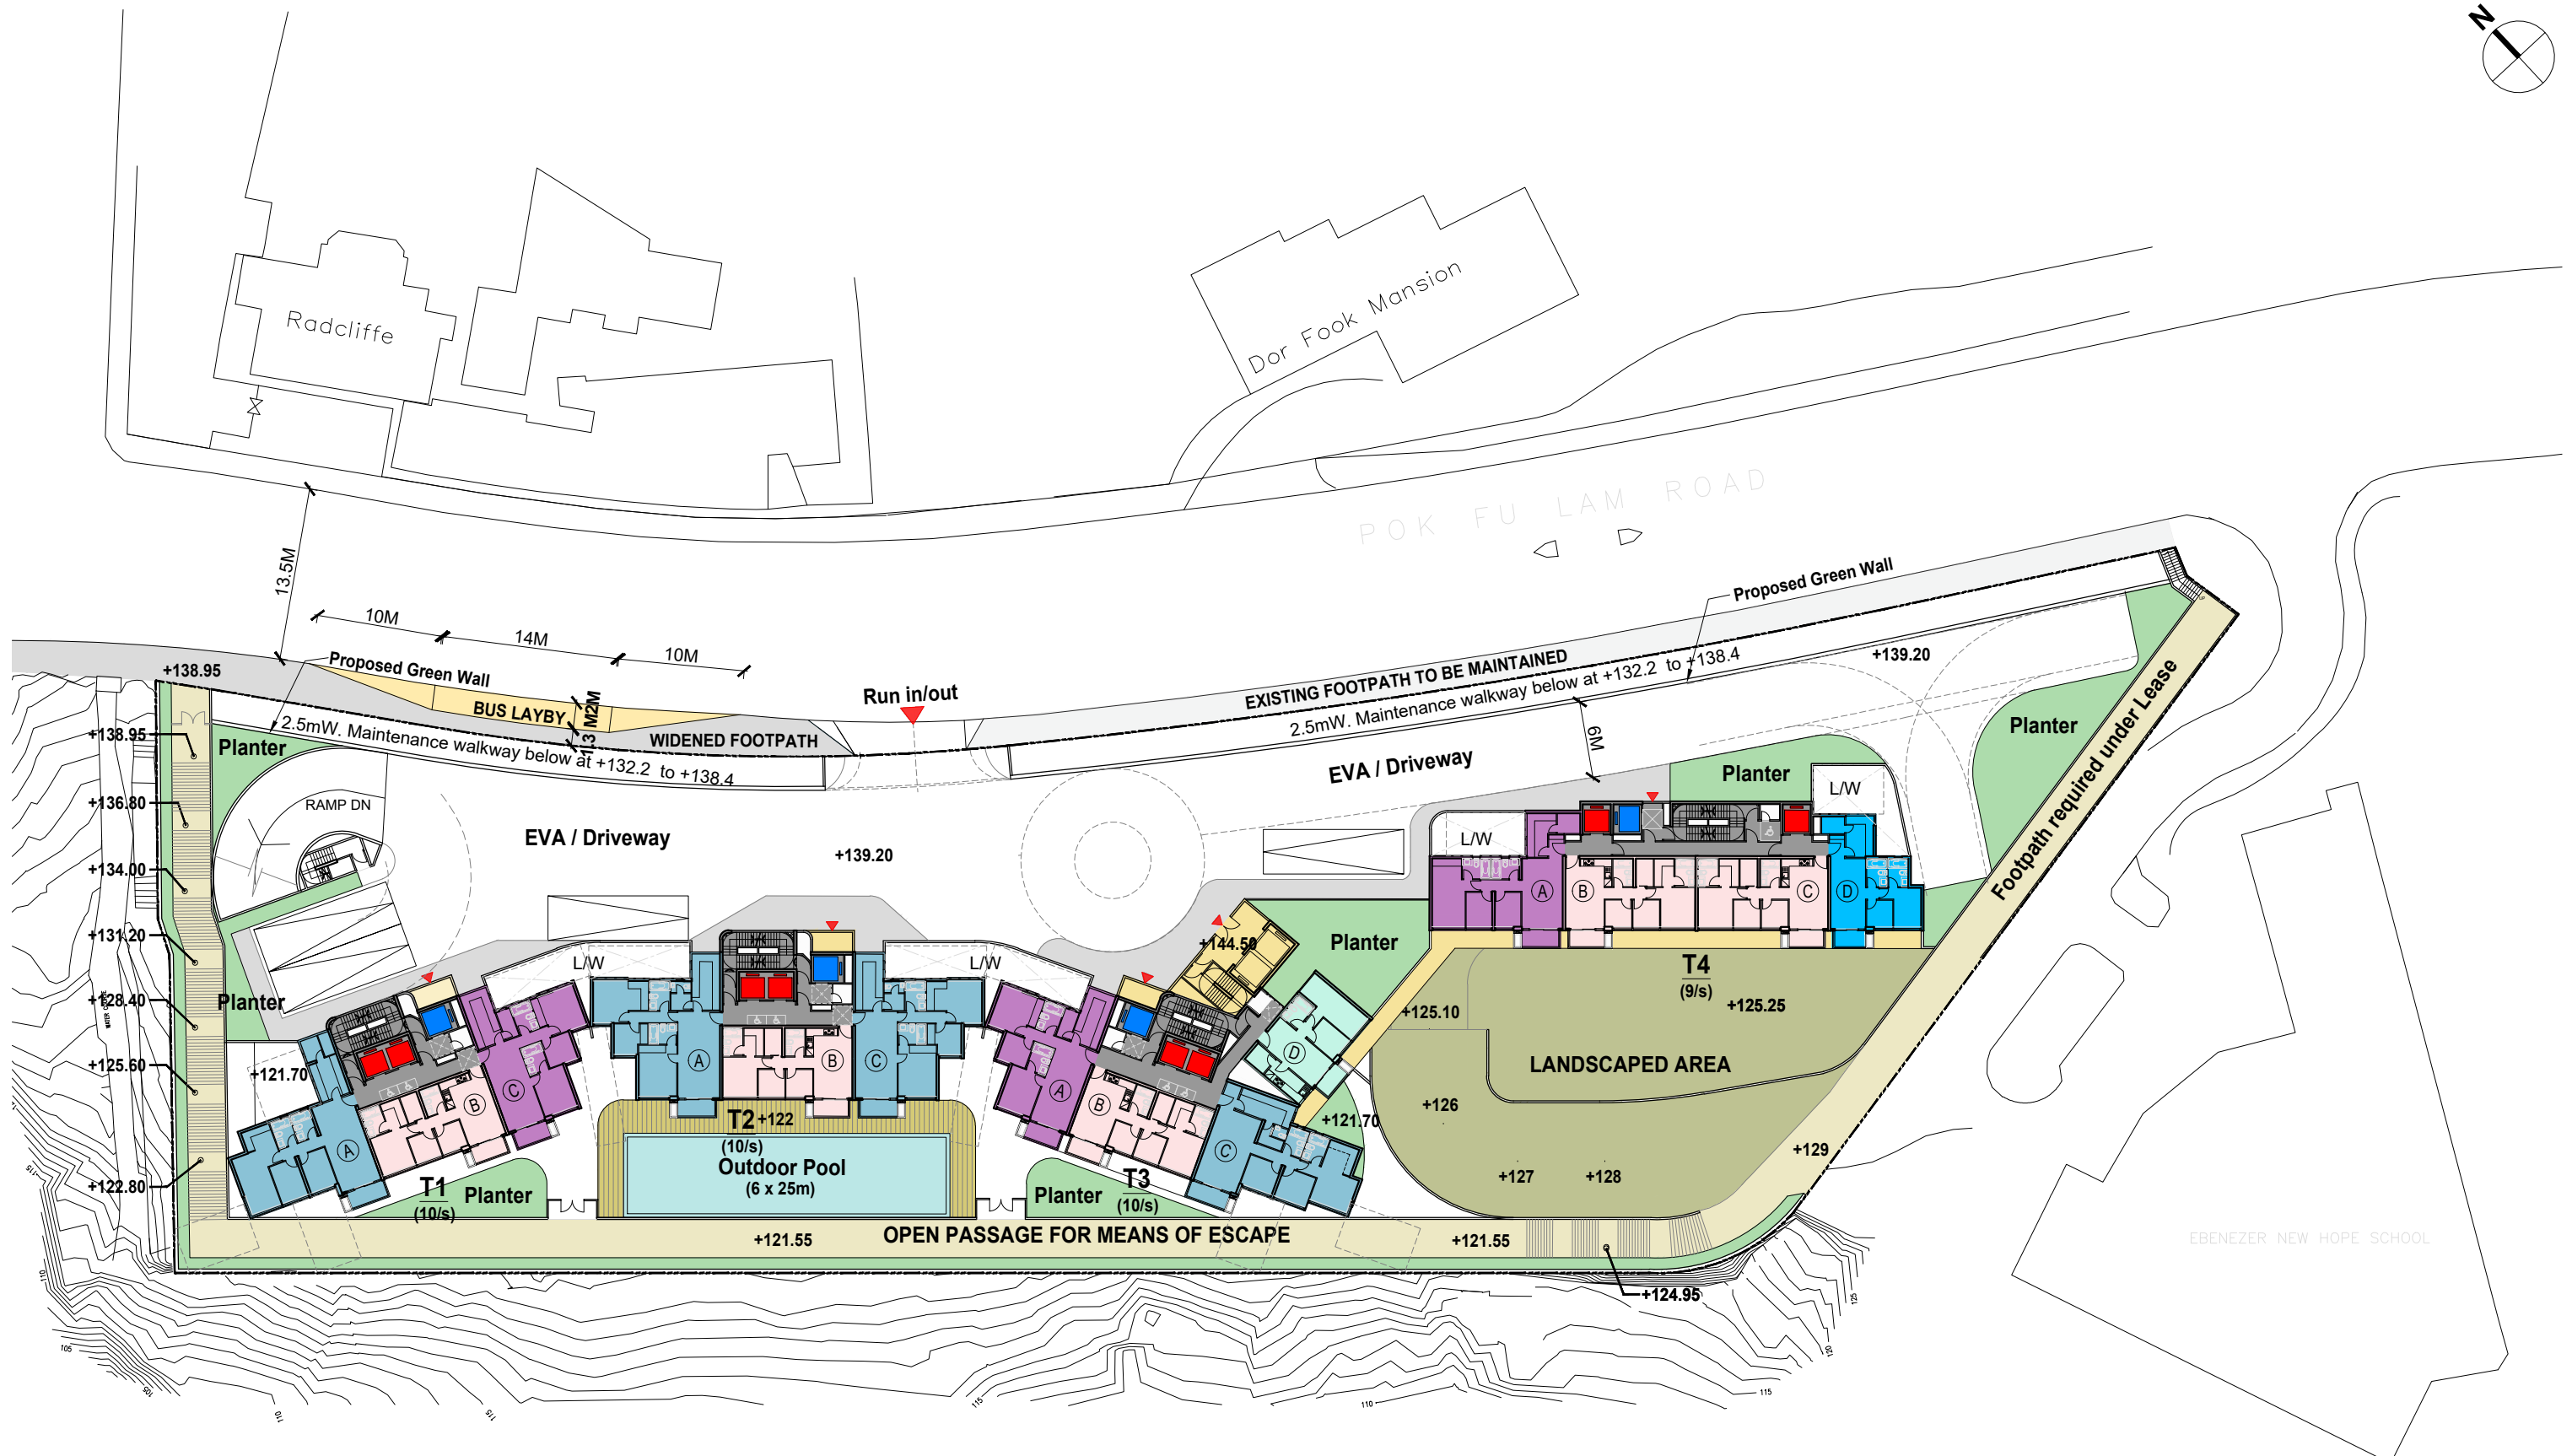
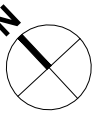



**Attachment 2: Revised Architectural Drawings**

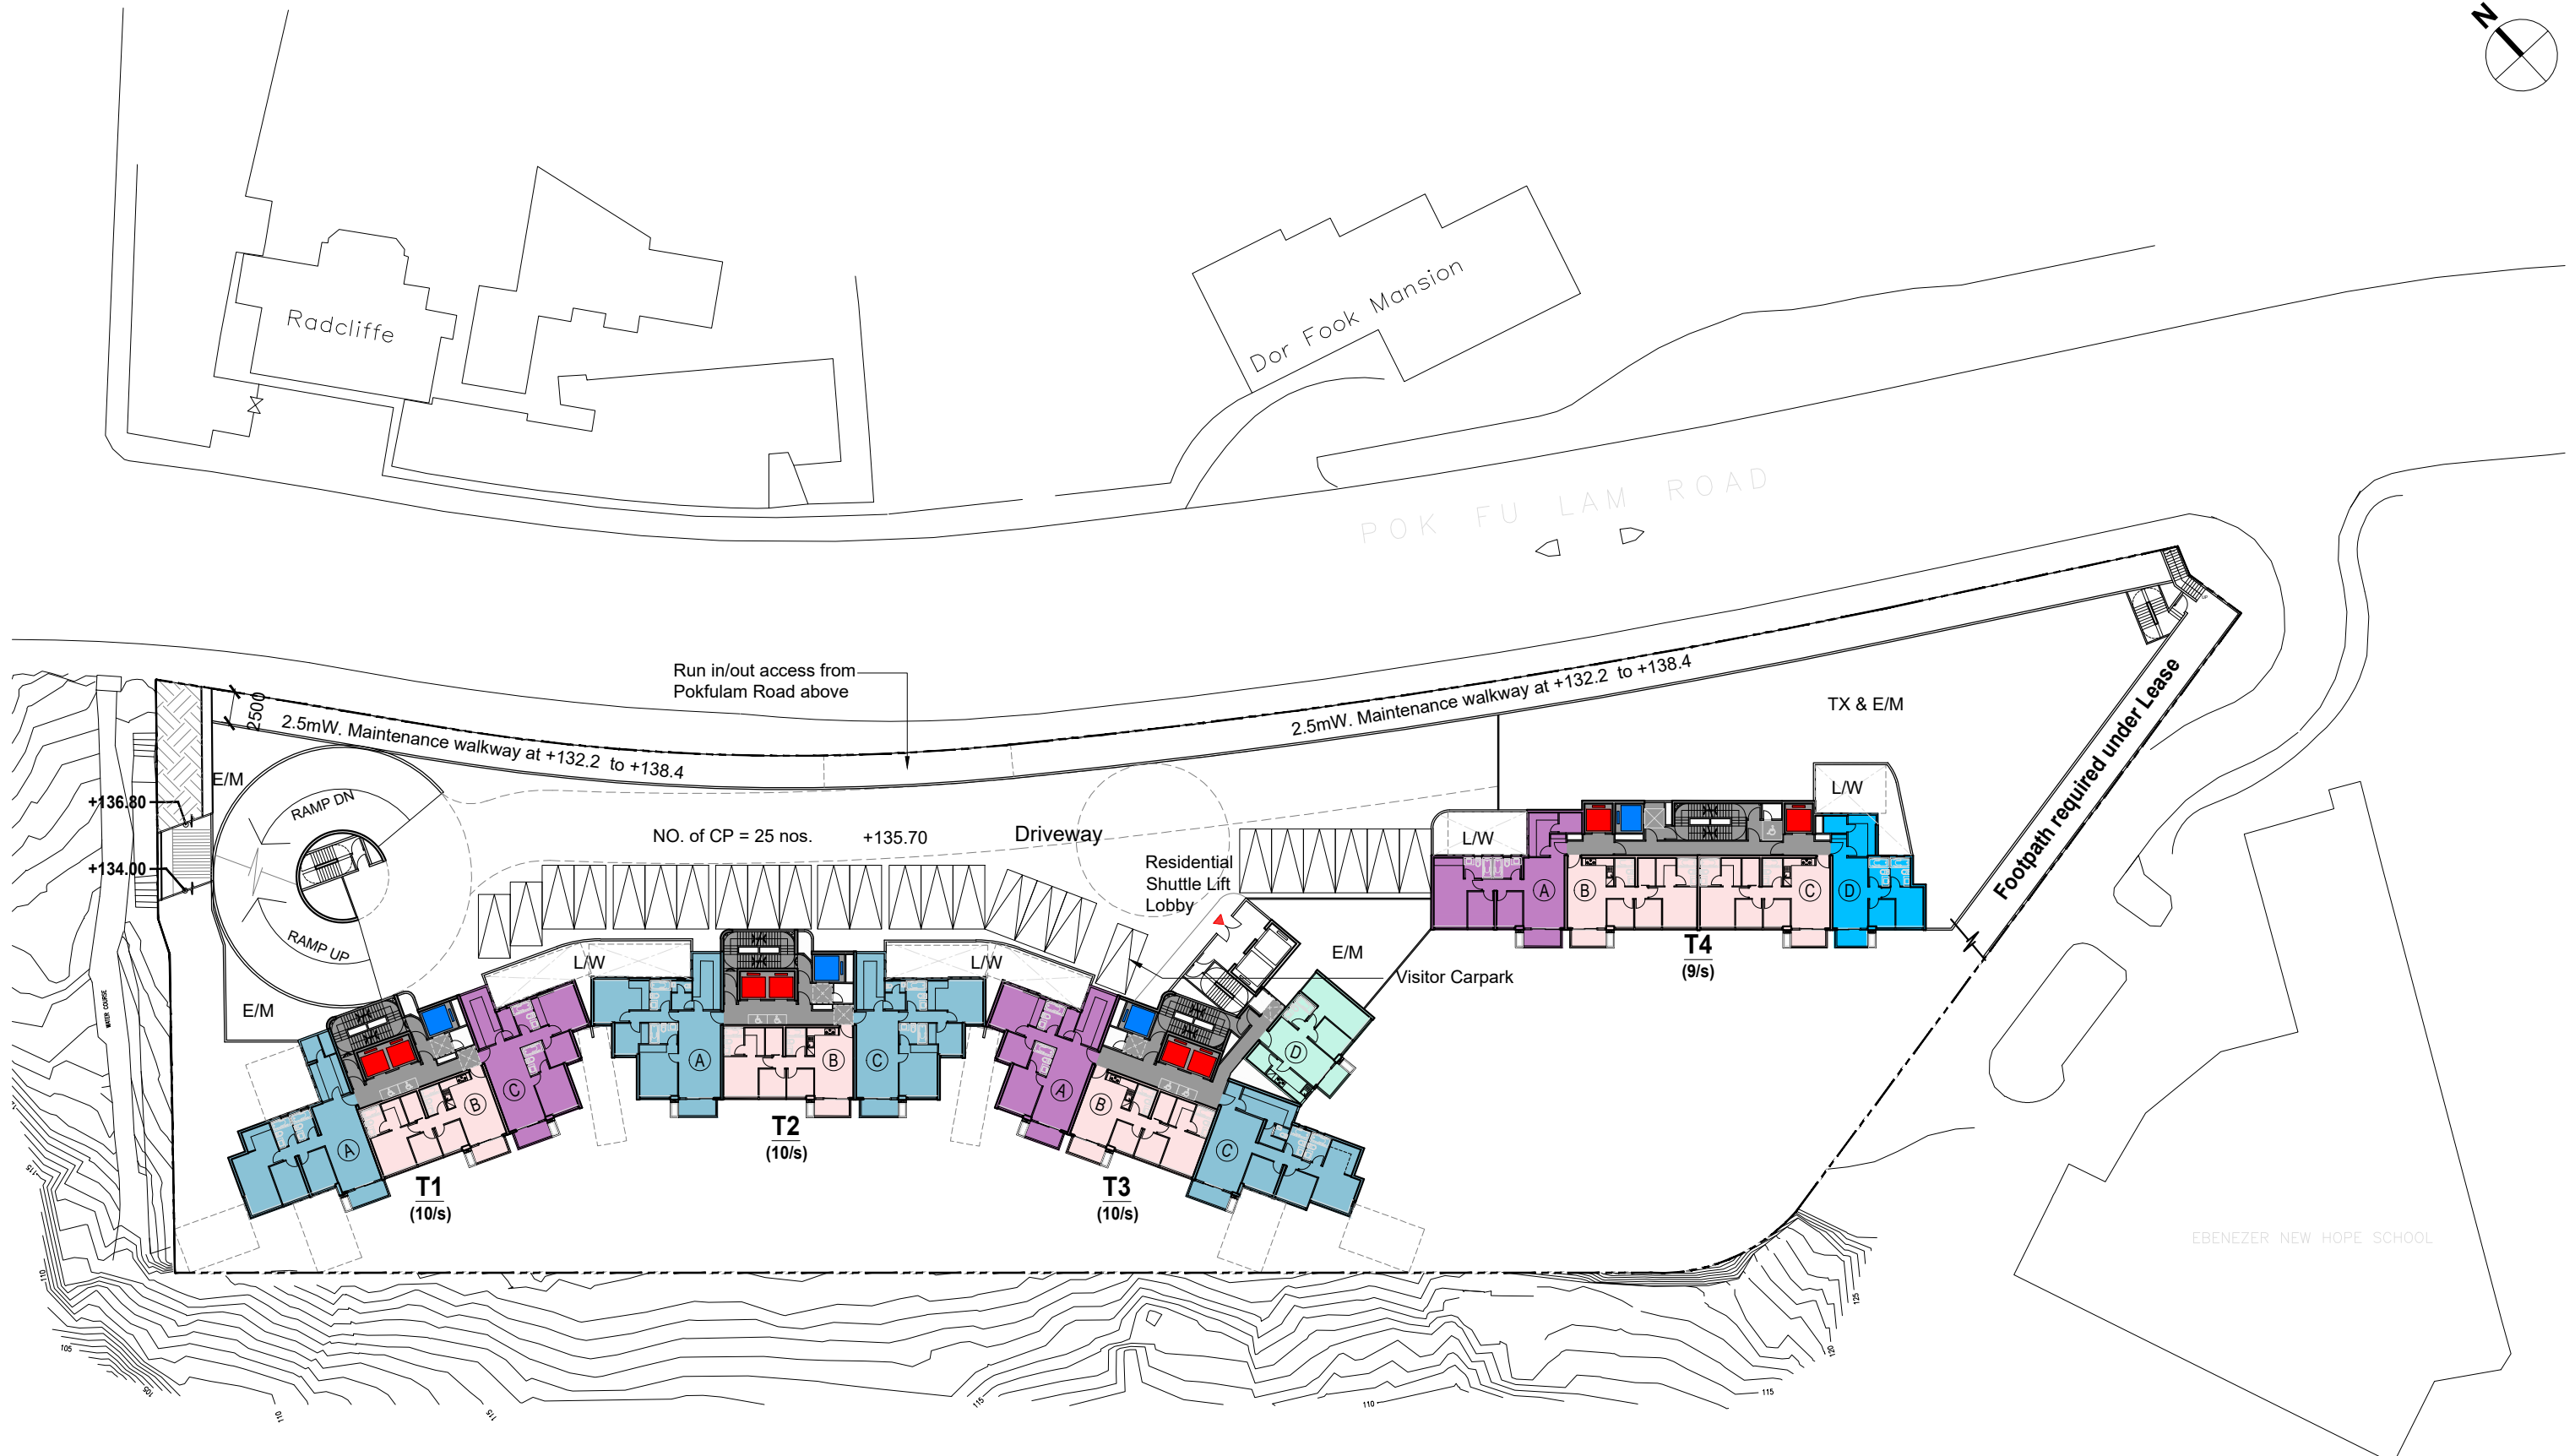



Floor	Nos. of Carpark
LG2/F	8
LG1/F	2
B3/F	44
B2/F	33
B1/F	25
<b>Total</b>	<b>112</b>

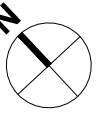



Floor	Nos. of Carpark
LG2/F	8
LG1/F	2
B3/F	44
B2/F	33
B1/F	25
<b>Total</b>	<b>112</b>

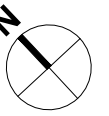



Floor	Nos. of Carpark
LG2/F	8
LG1/F	2
B3/F	44
B2/F	33
B1/F	25
<b>Total</b>	<b>112</b>

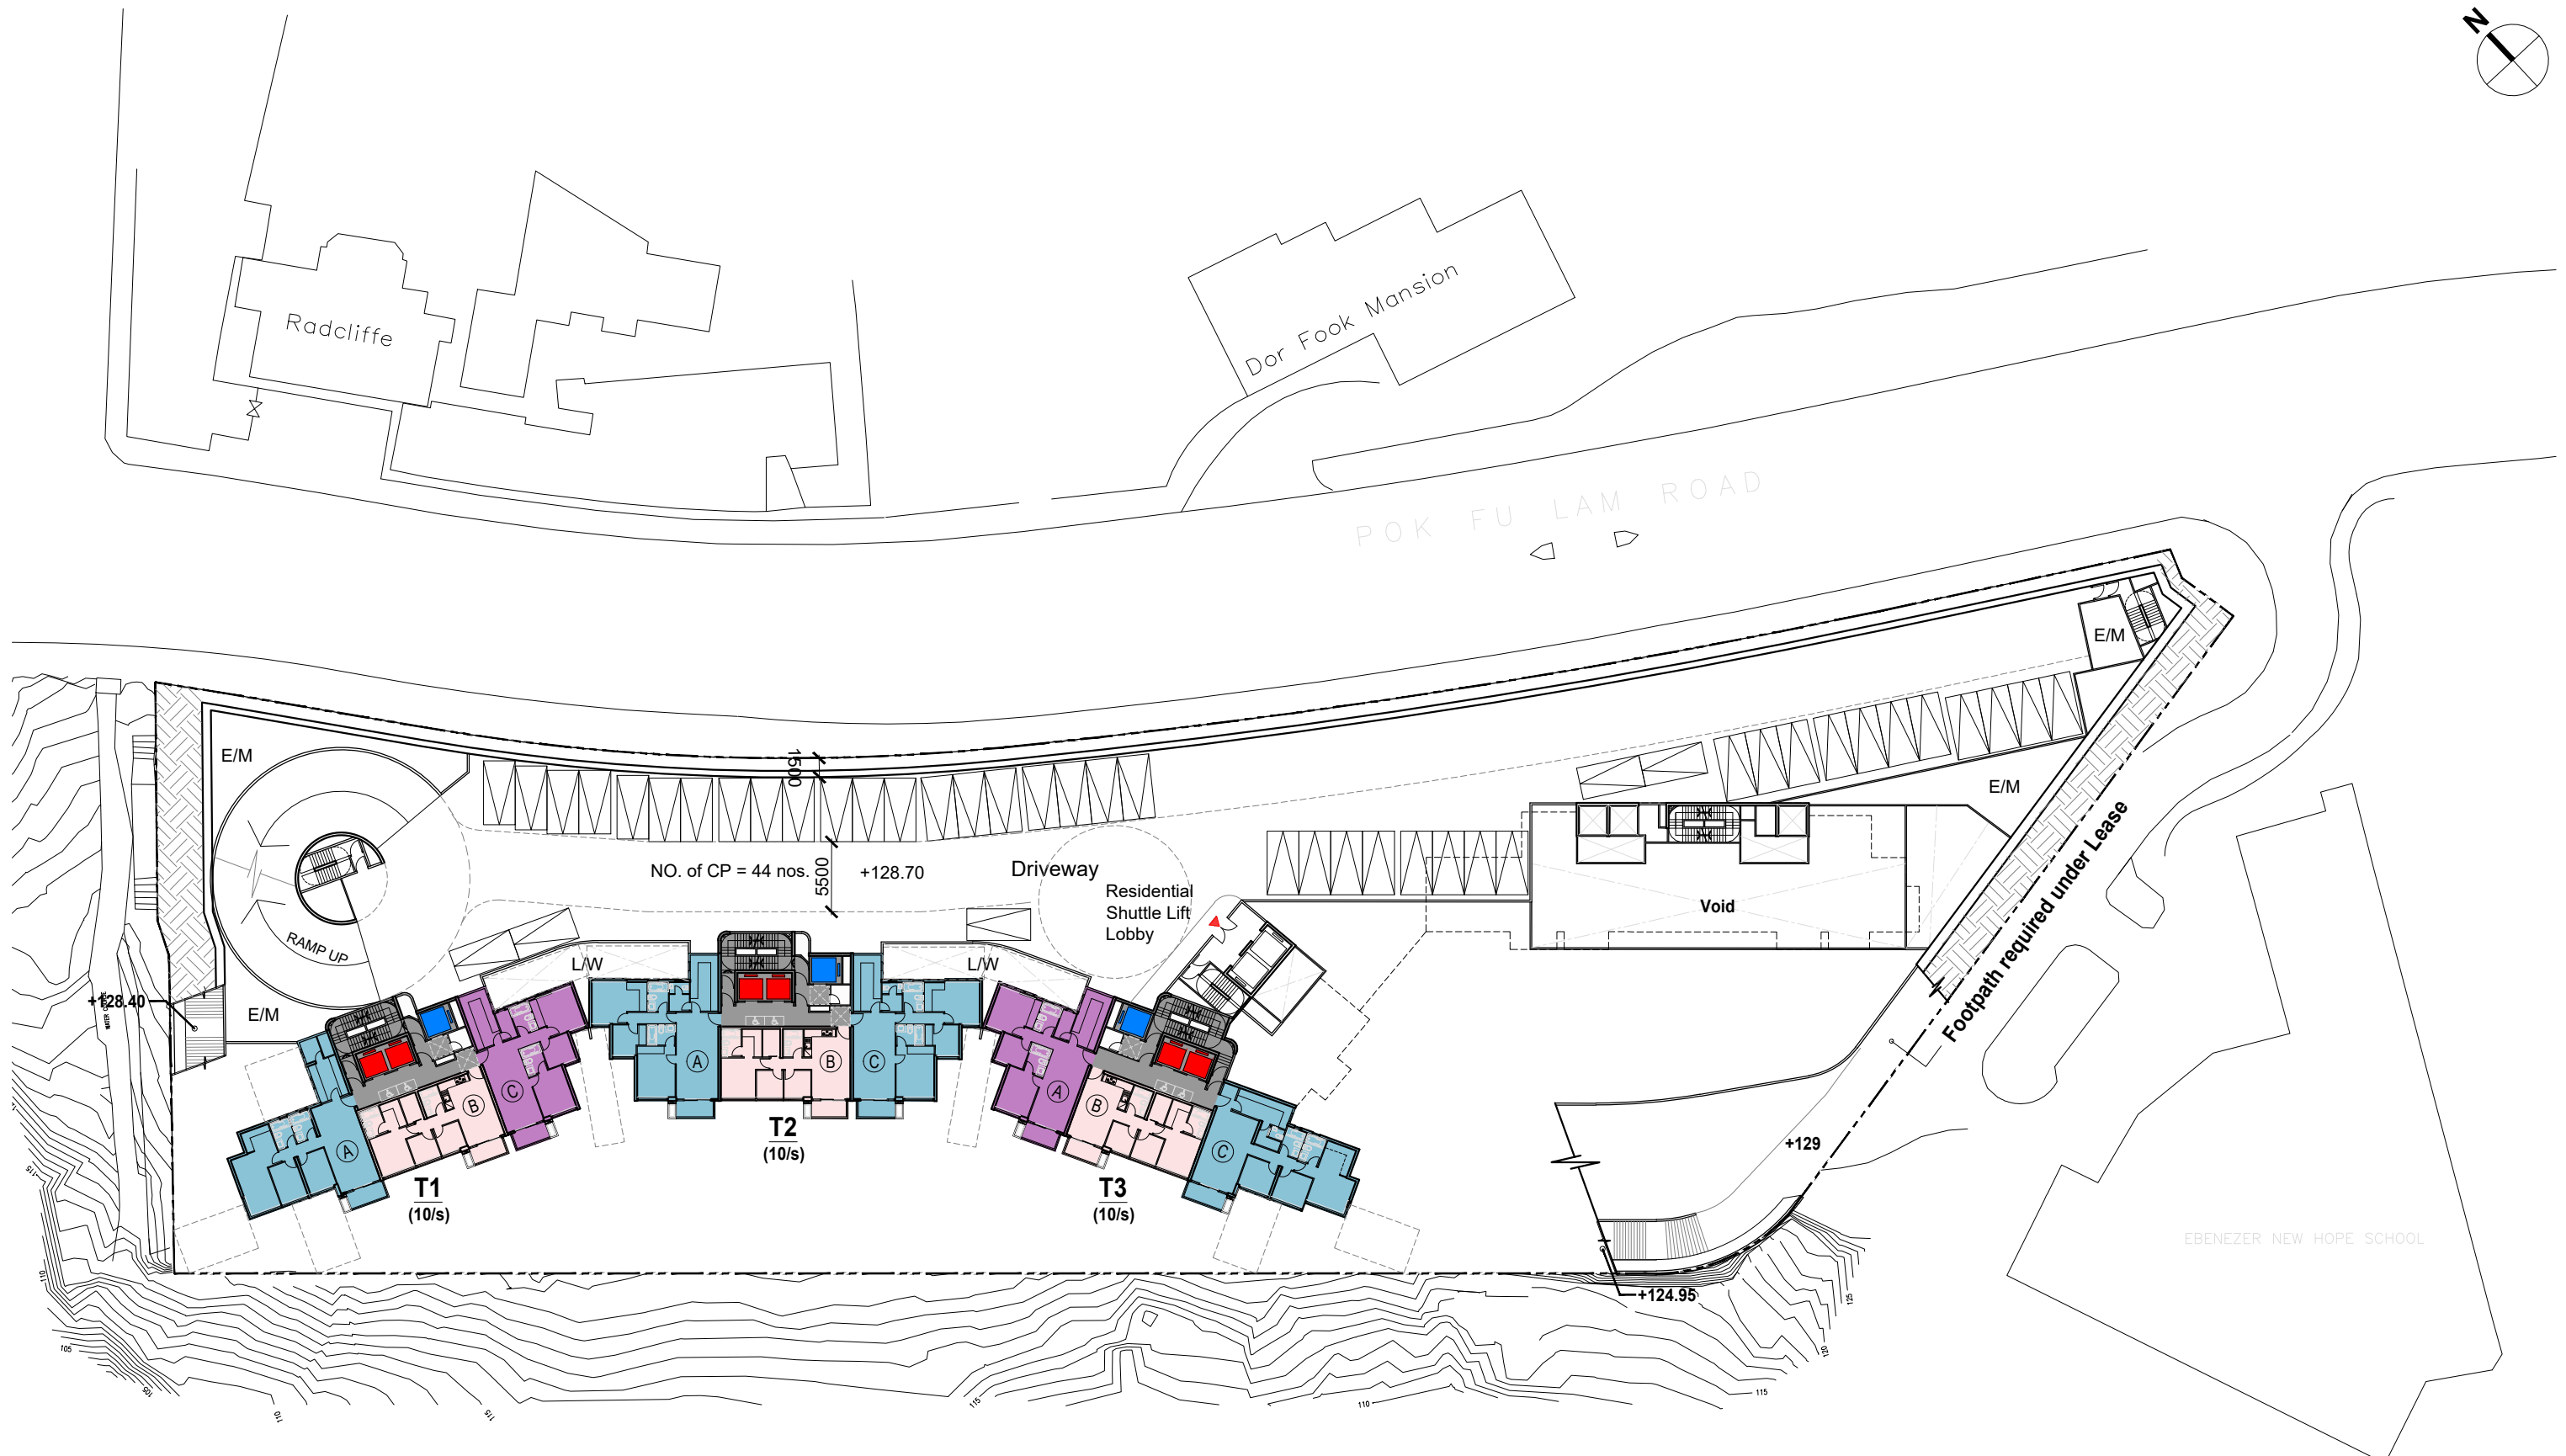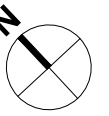



Floor	Nos. of Carpark
LG2/F	8
LG1/F	2
B3/F	44
B2/F	33
B1/F	25
<b>Total</b>	<b>112</b>

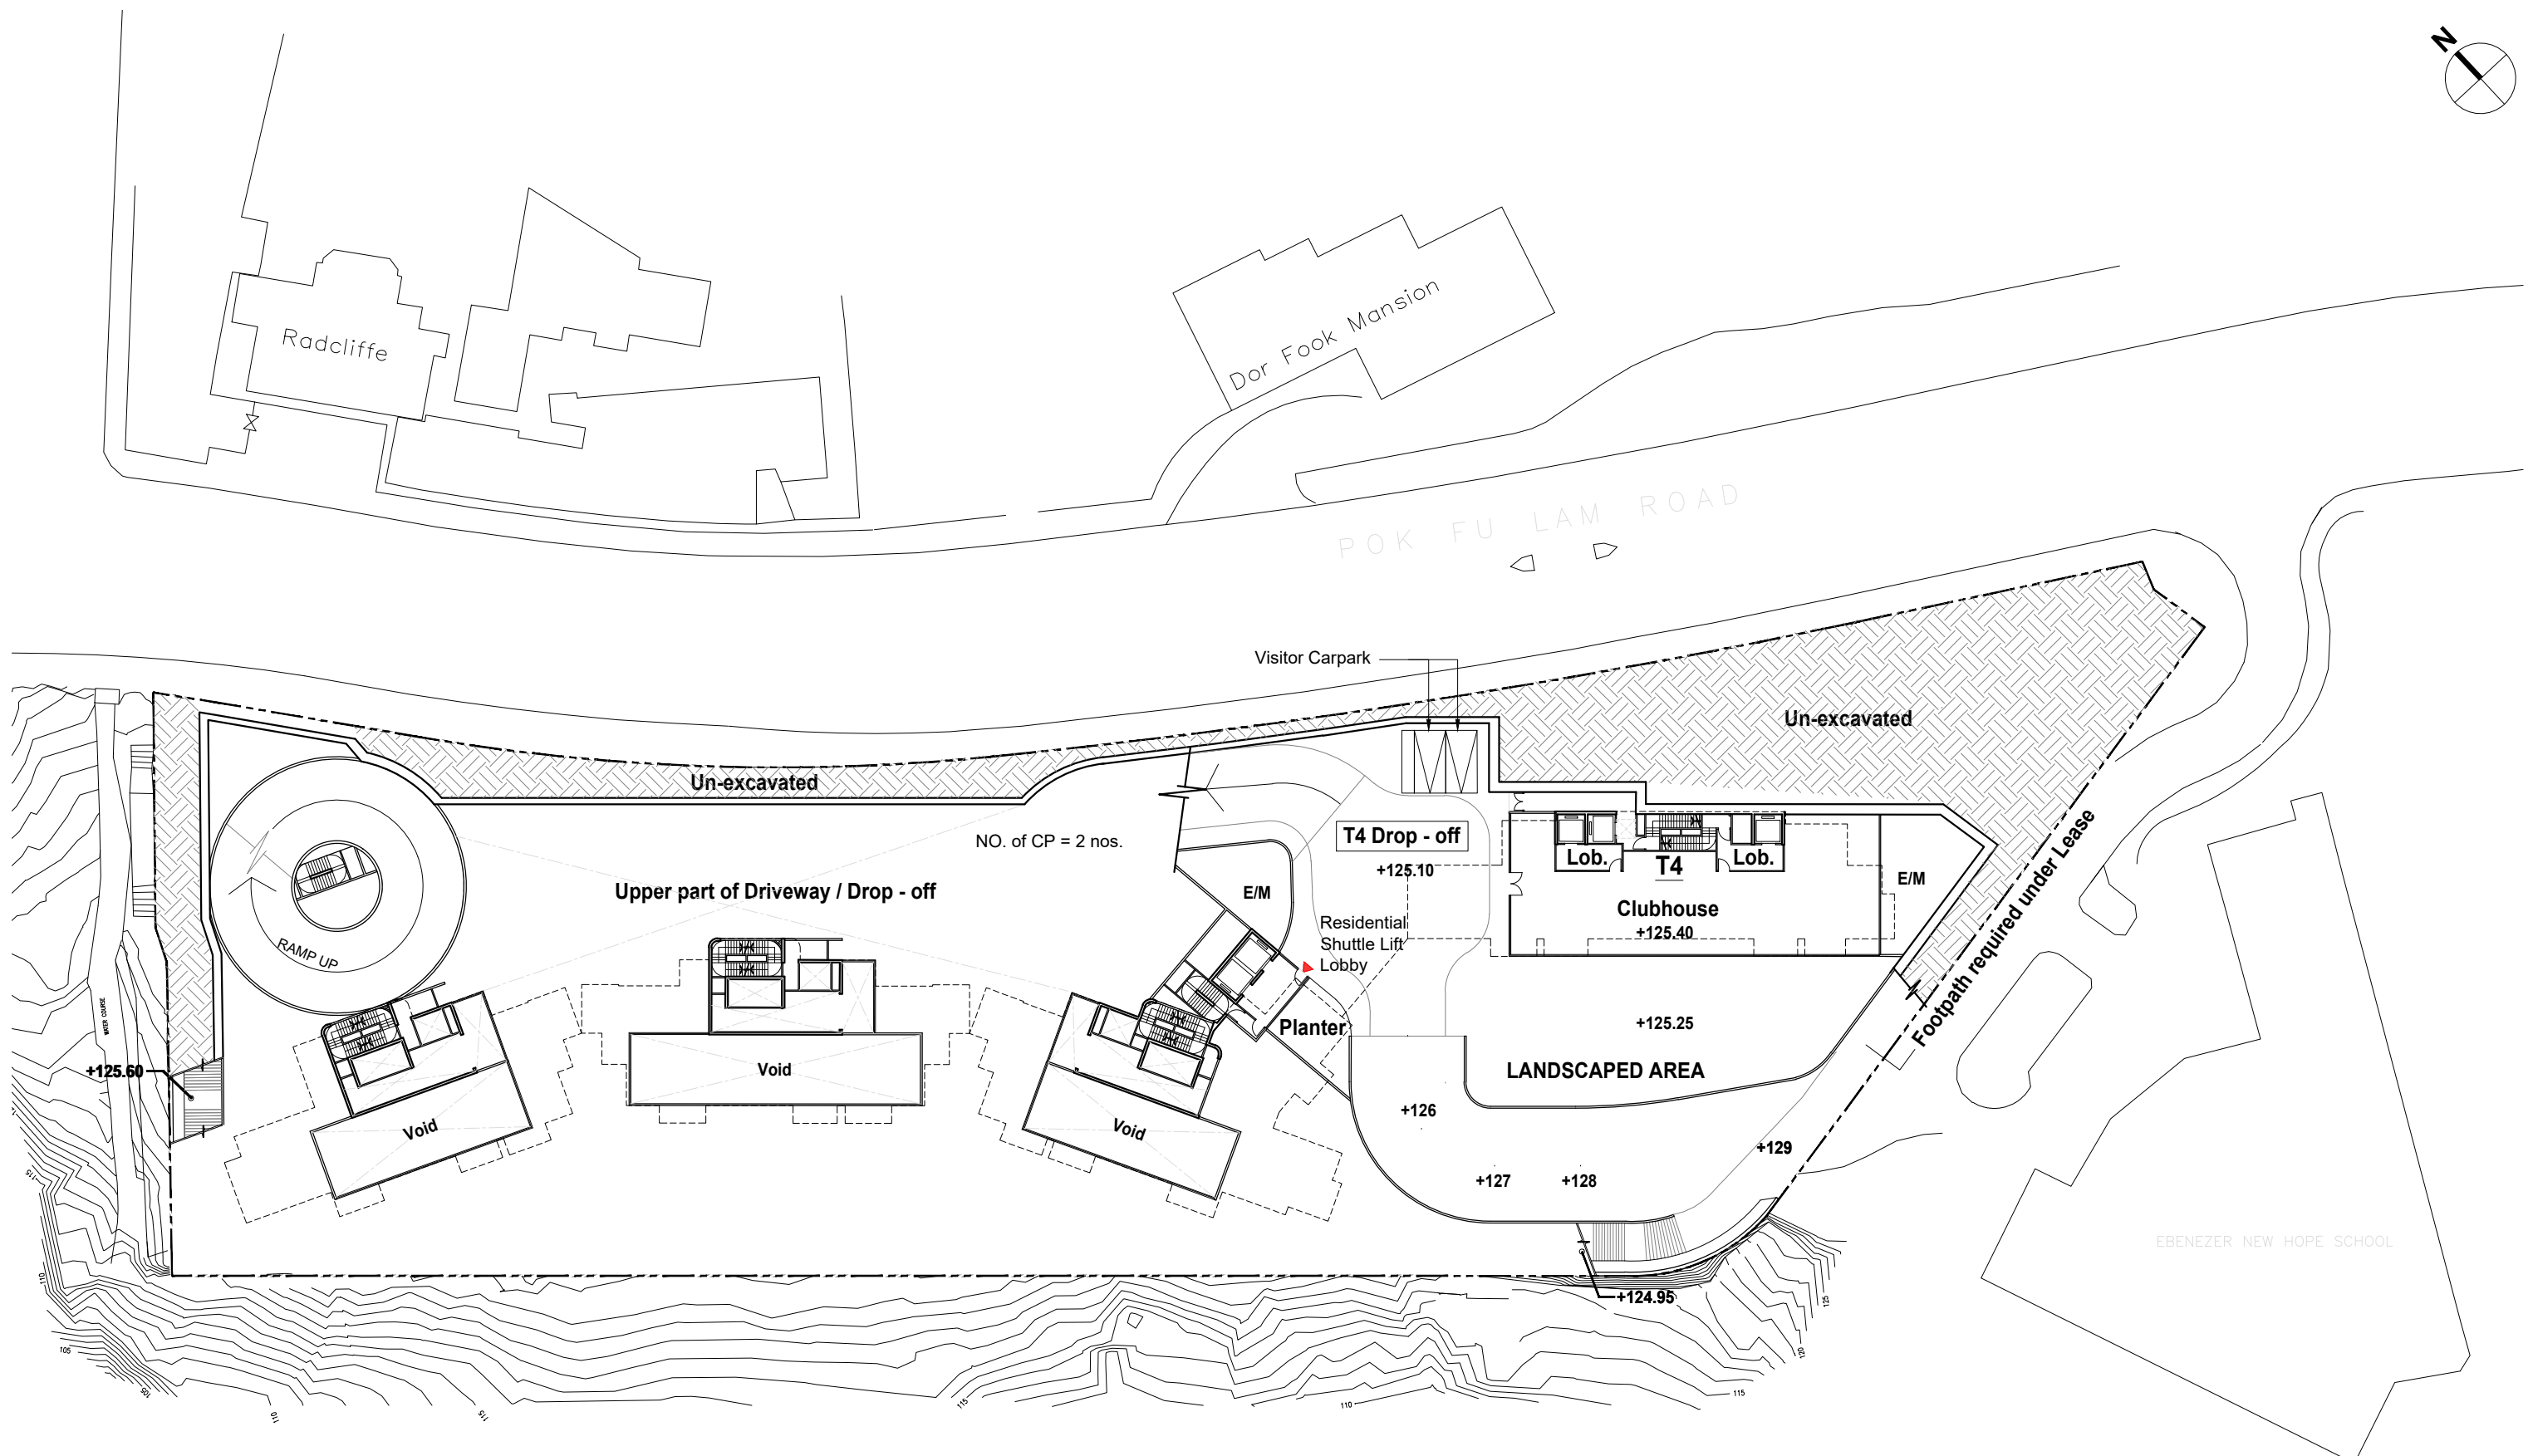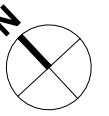

Floor	Nos. of Carpark
LG2/F	8
LG1/F	2
B3/F	44
B2/F	33
B1/F	25
<b>Total</b>	<b>112</b>

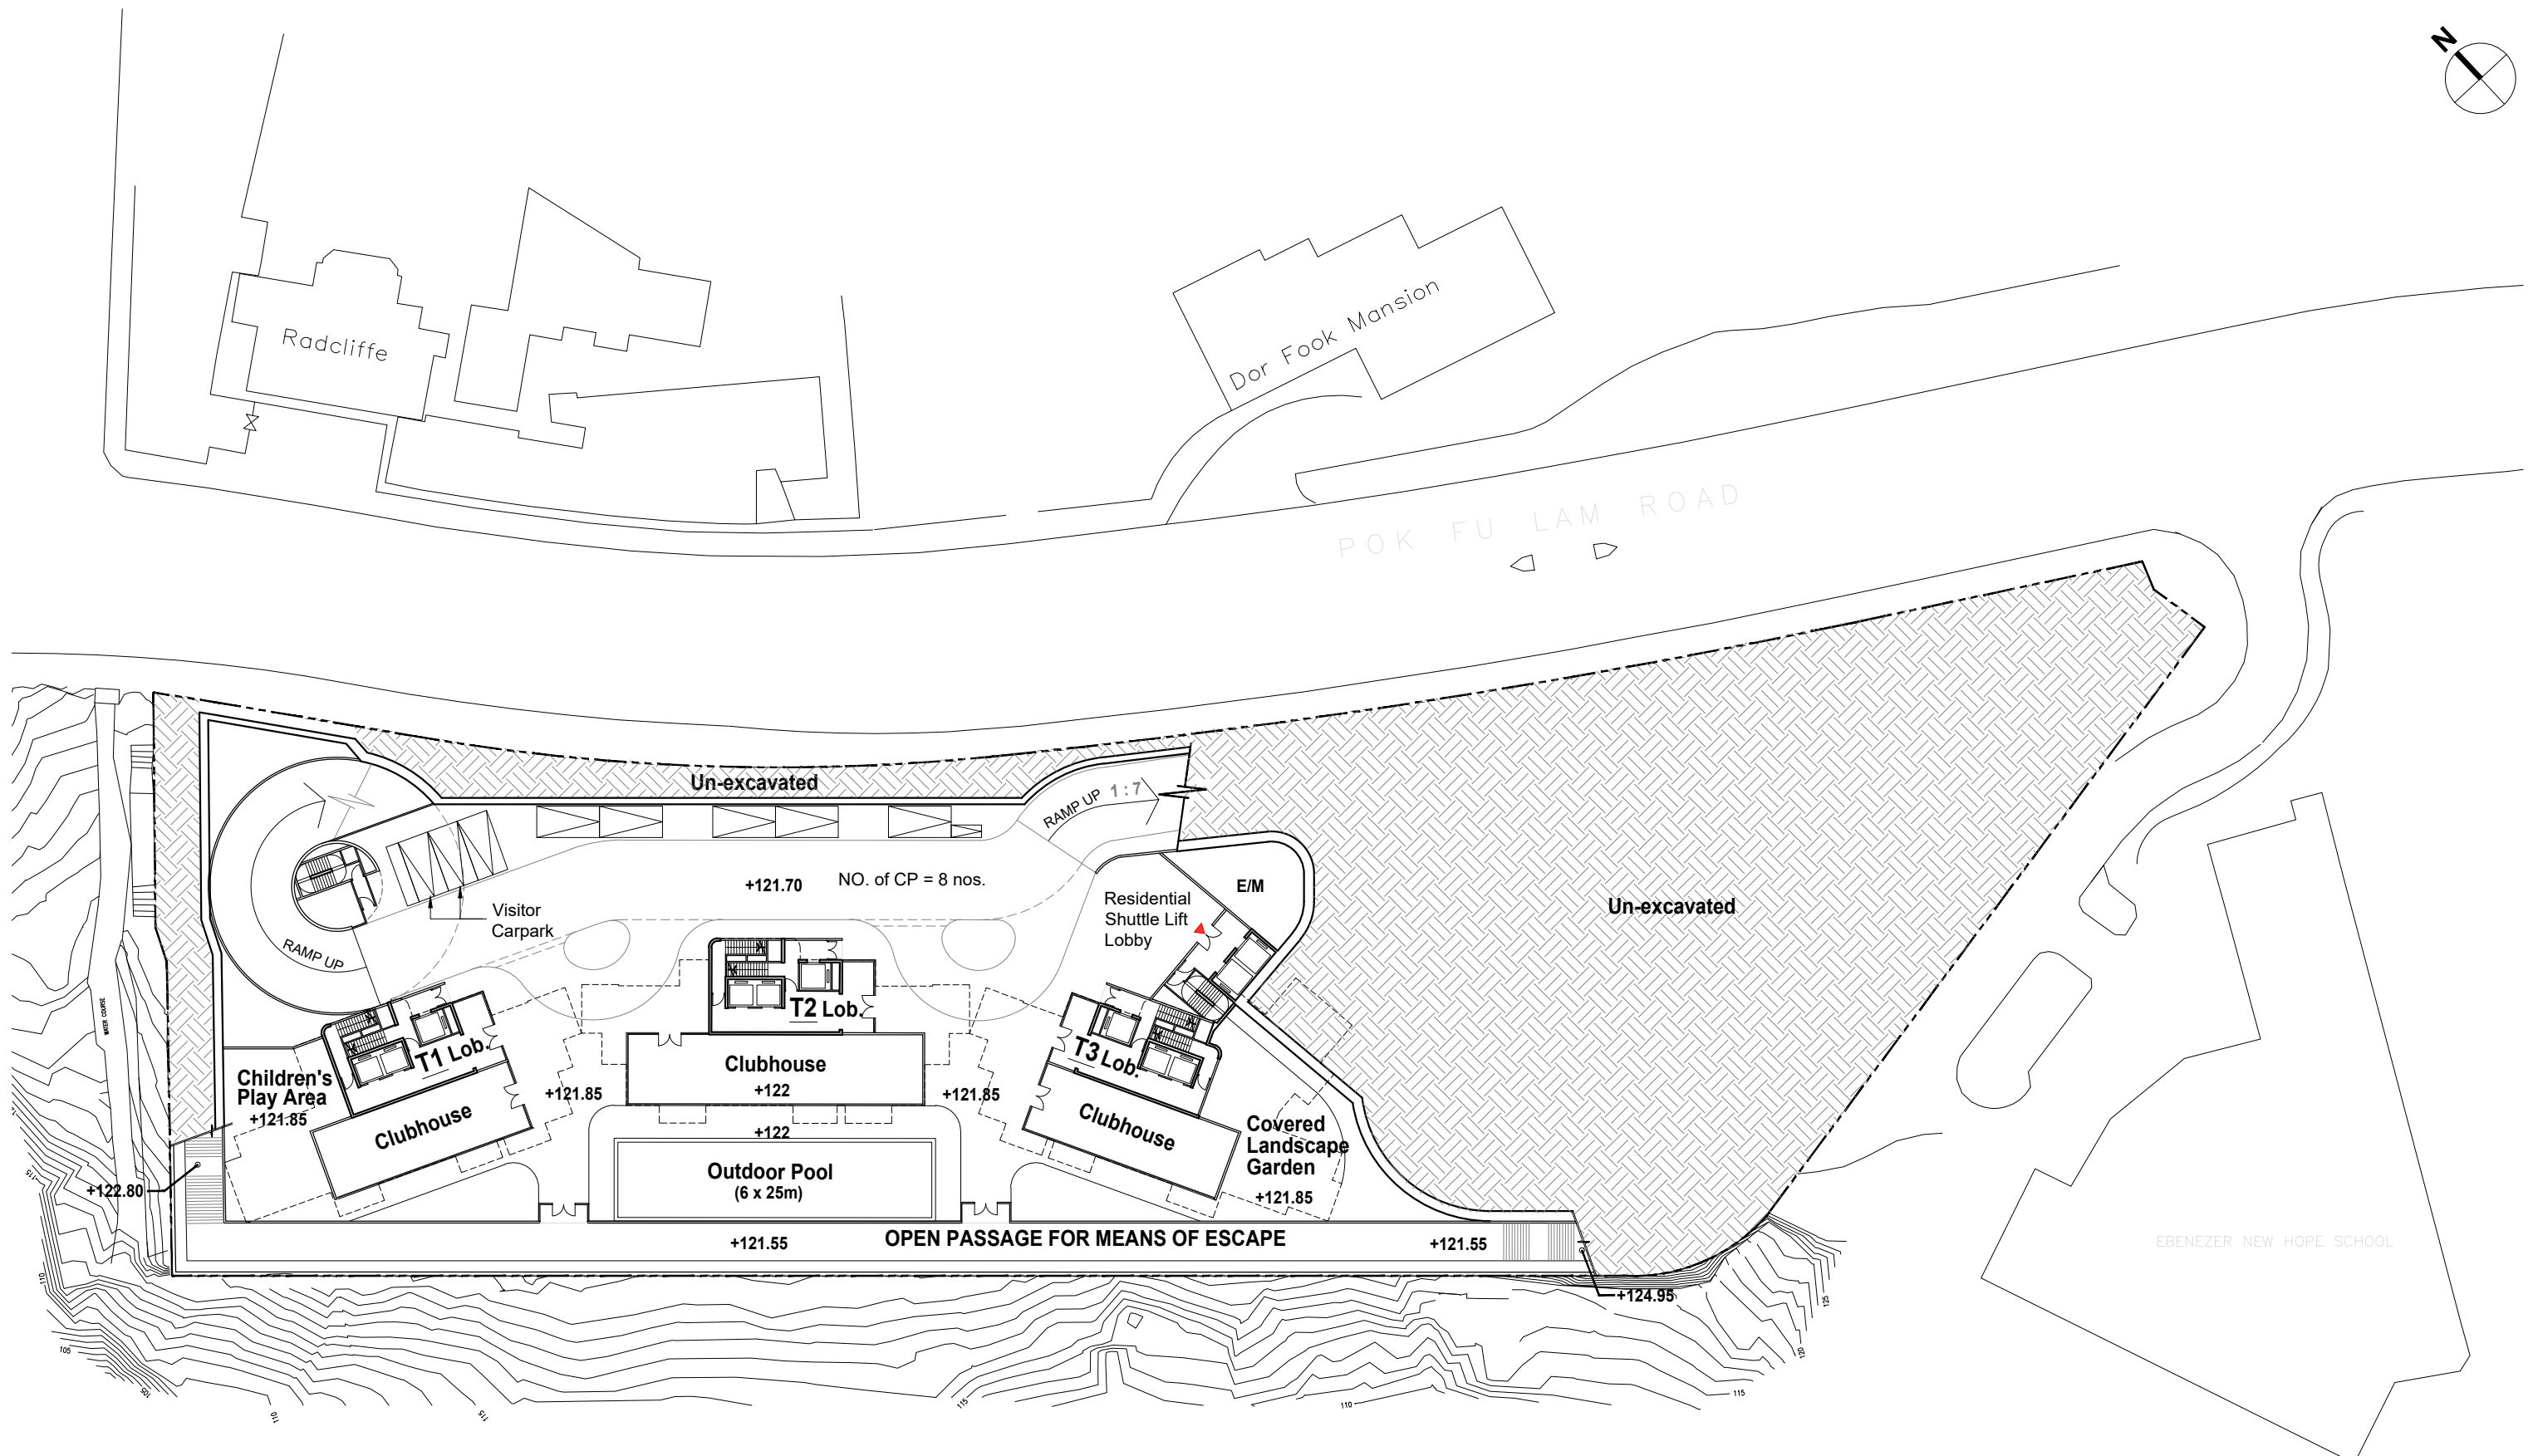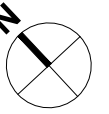

Floor	Nos. of Carpark
LG2/F	8
LG1/F	2
B3/F	44
B2/F	33
B1/F	25
<b>Total</b>	<b>112</b>

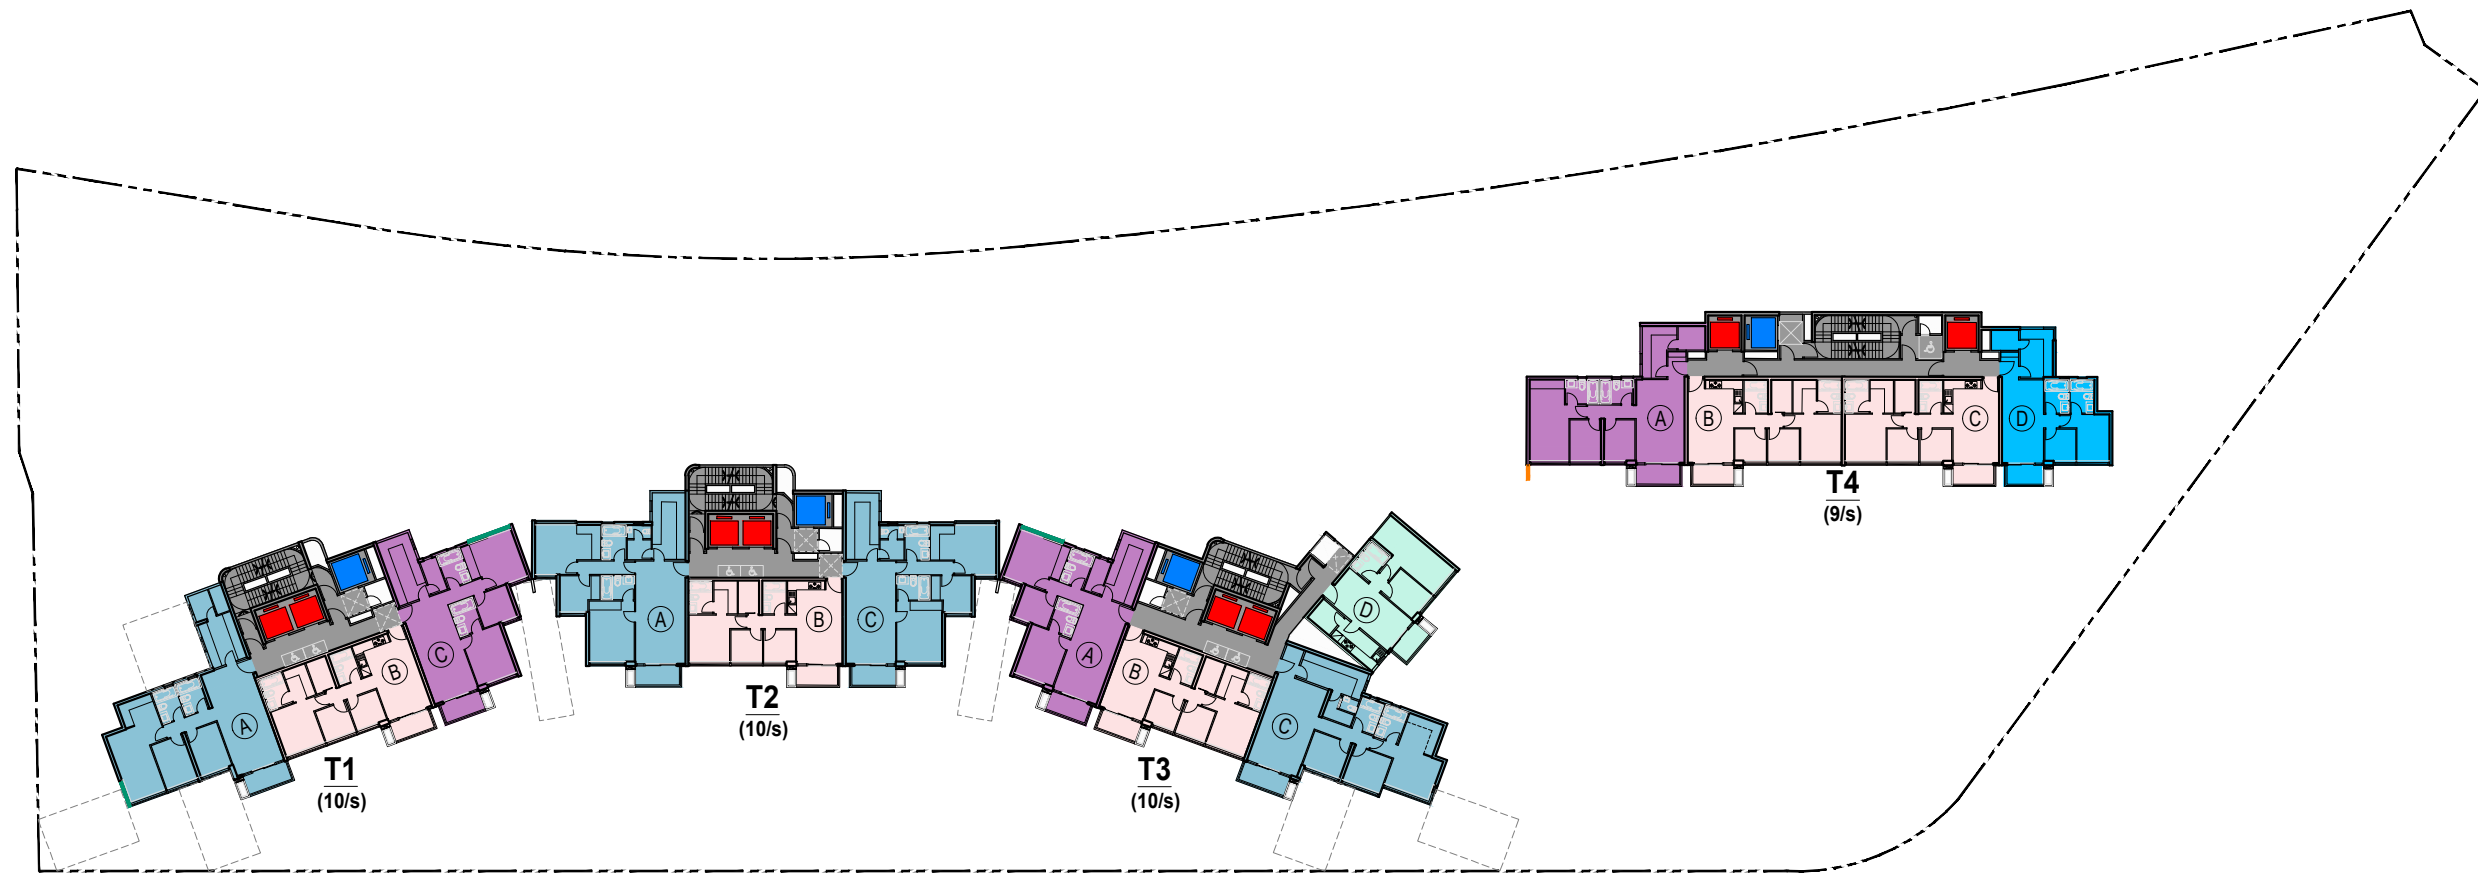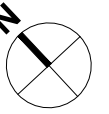

**LEGEND**  
— FIXED GLAZING (1-10/F)  
— ACOUSTIC FIN (2-10/F)



