




ANNEX - 4

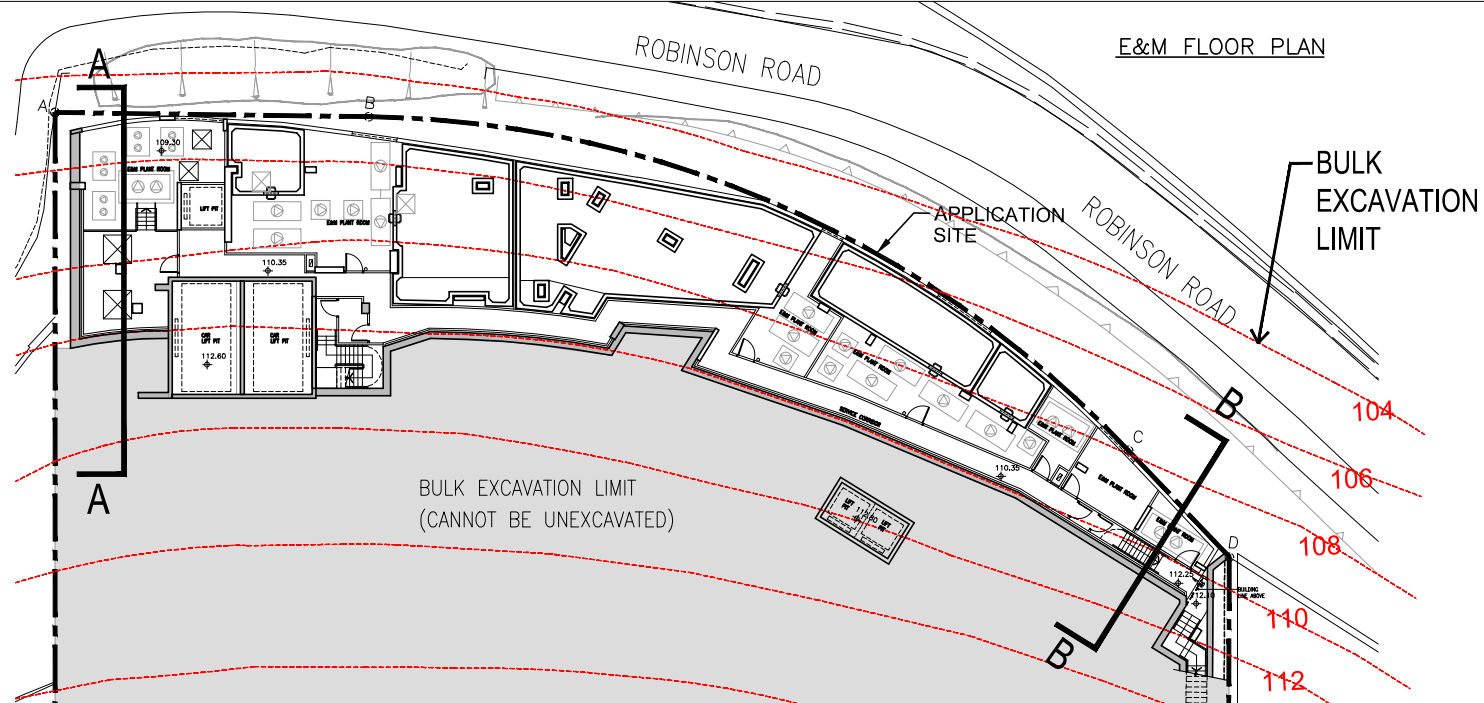

E&M FLOOR (PART PLAN) (1:400@a4)

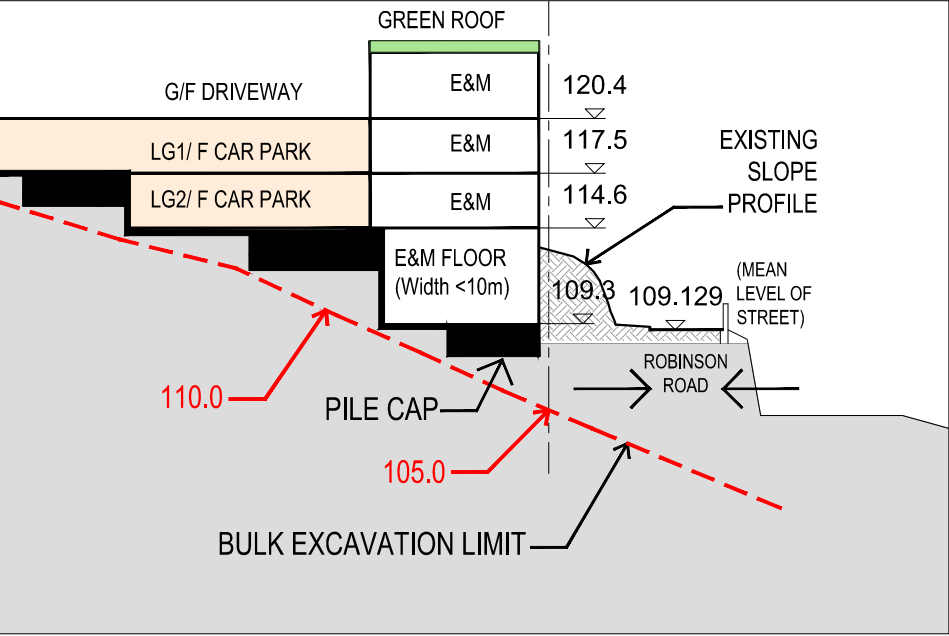

SECTION A-A (1:400@a4)

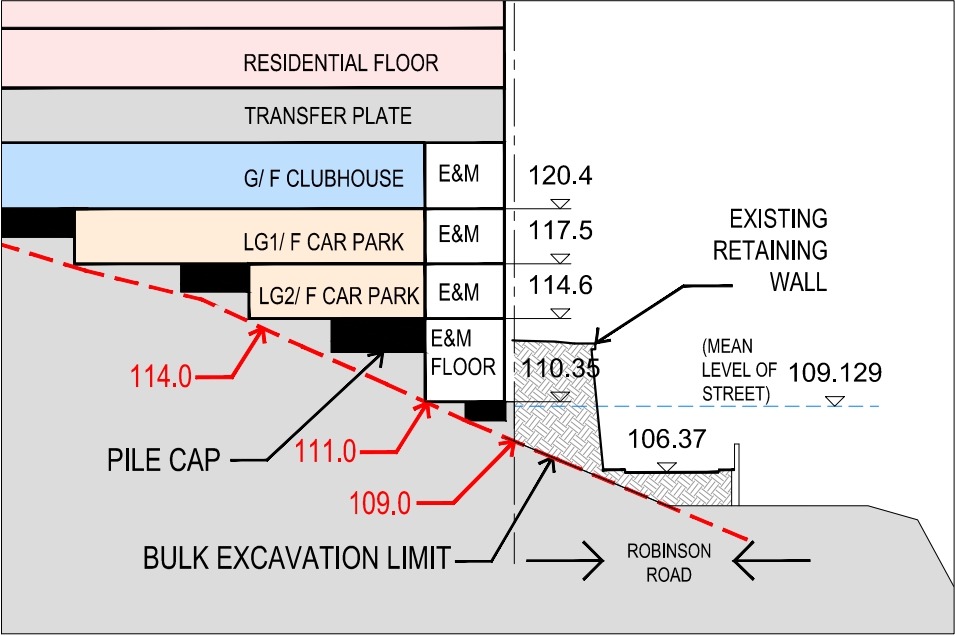

SECTION B-B (1:400@a4)