


SITE AREA: 2557.62 s.m.
OVERALL TOTAL GREENERY PROVIDED:
~895 s.m. / 35% OF SITE AREA


No. of Car Parks	61
- Private Cars	56
- Visitor	5

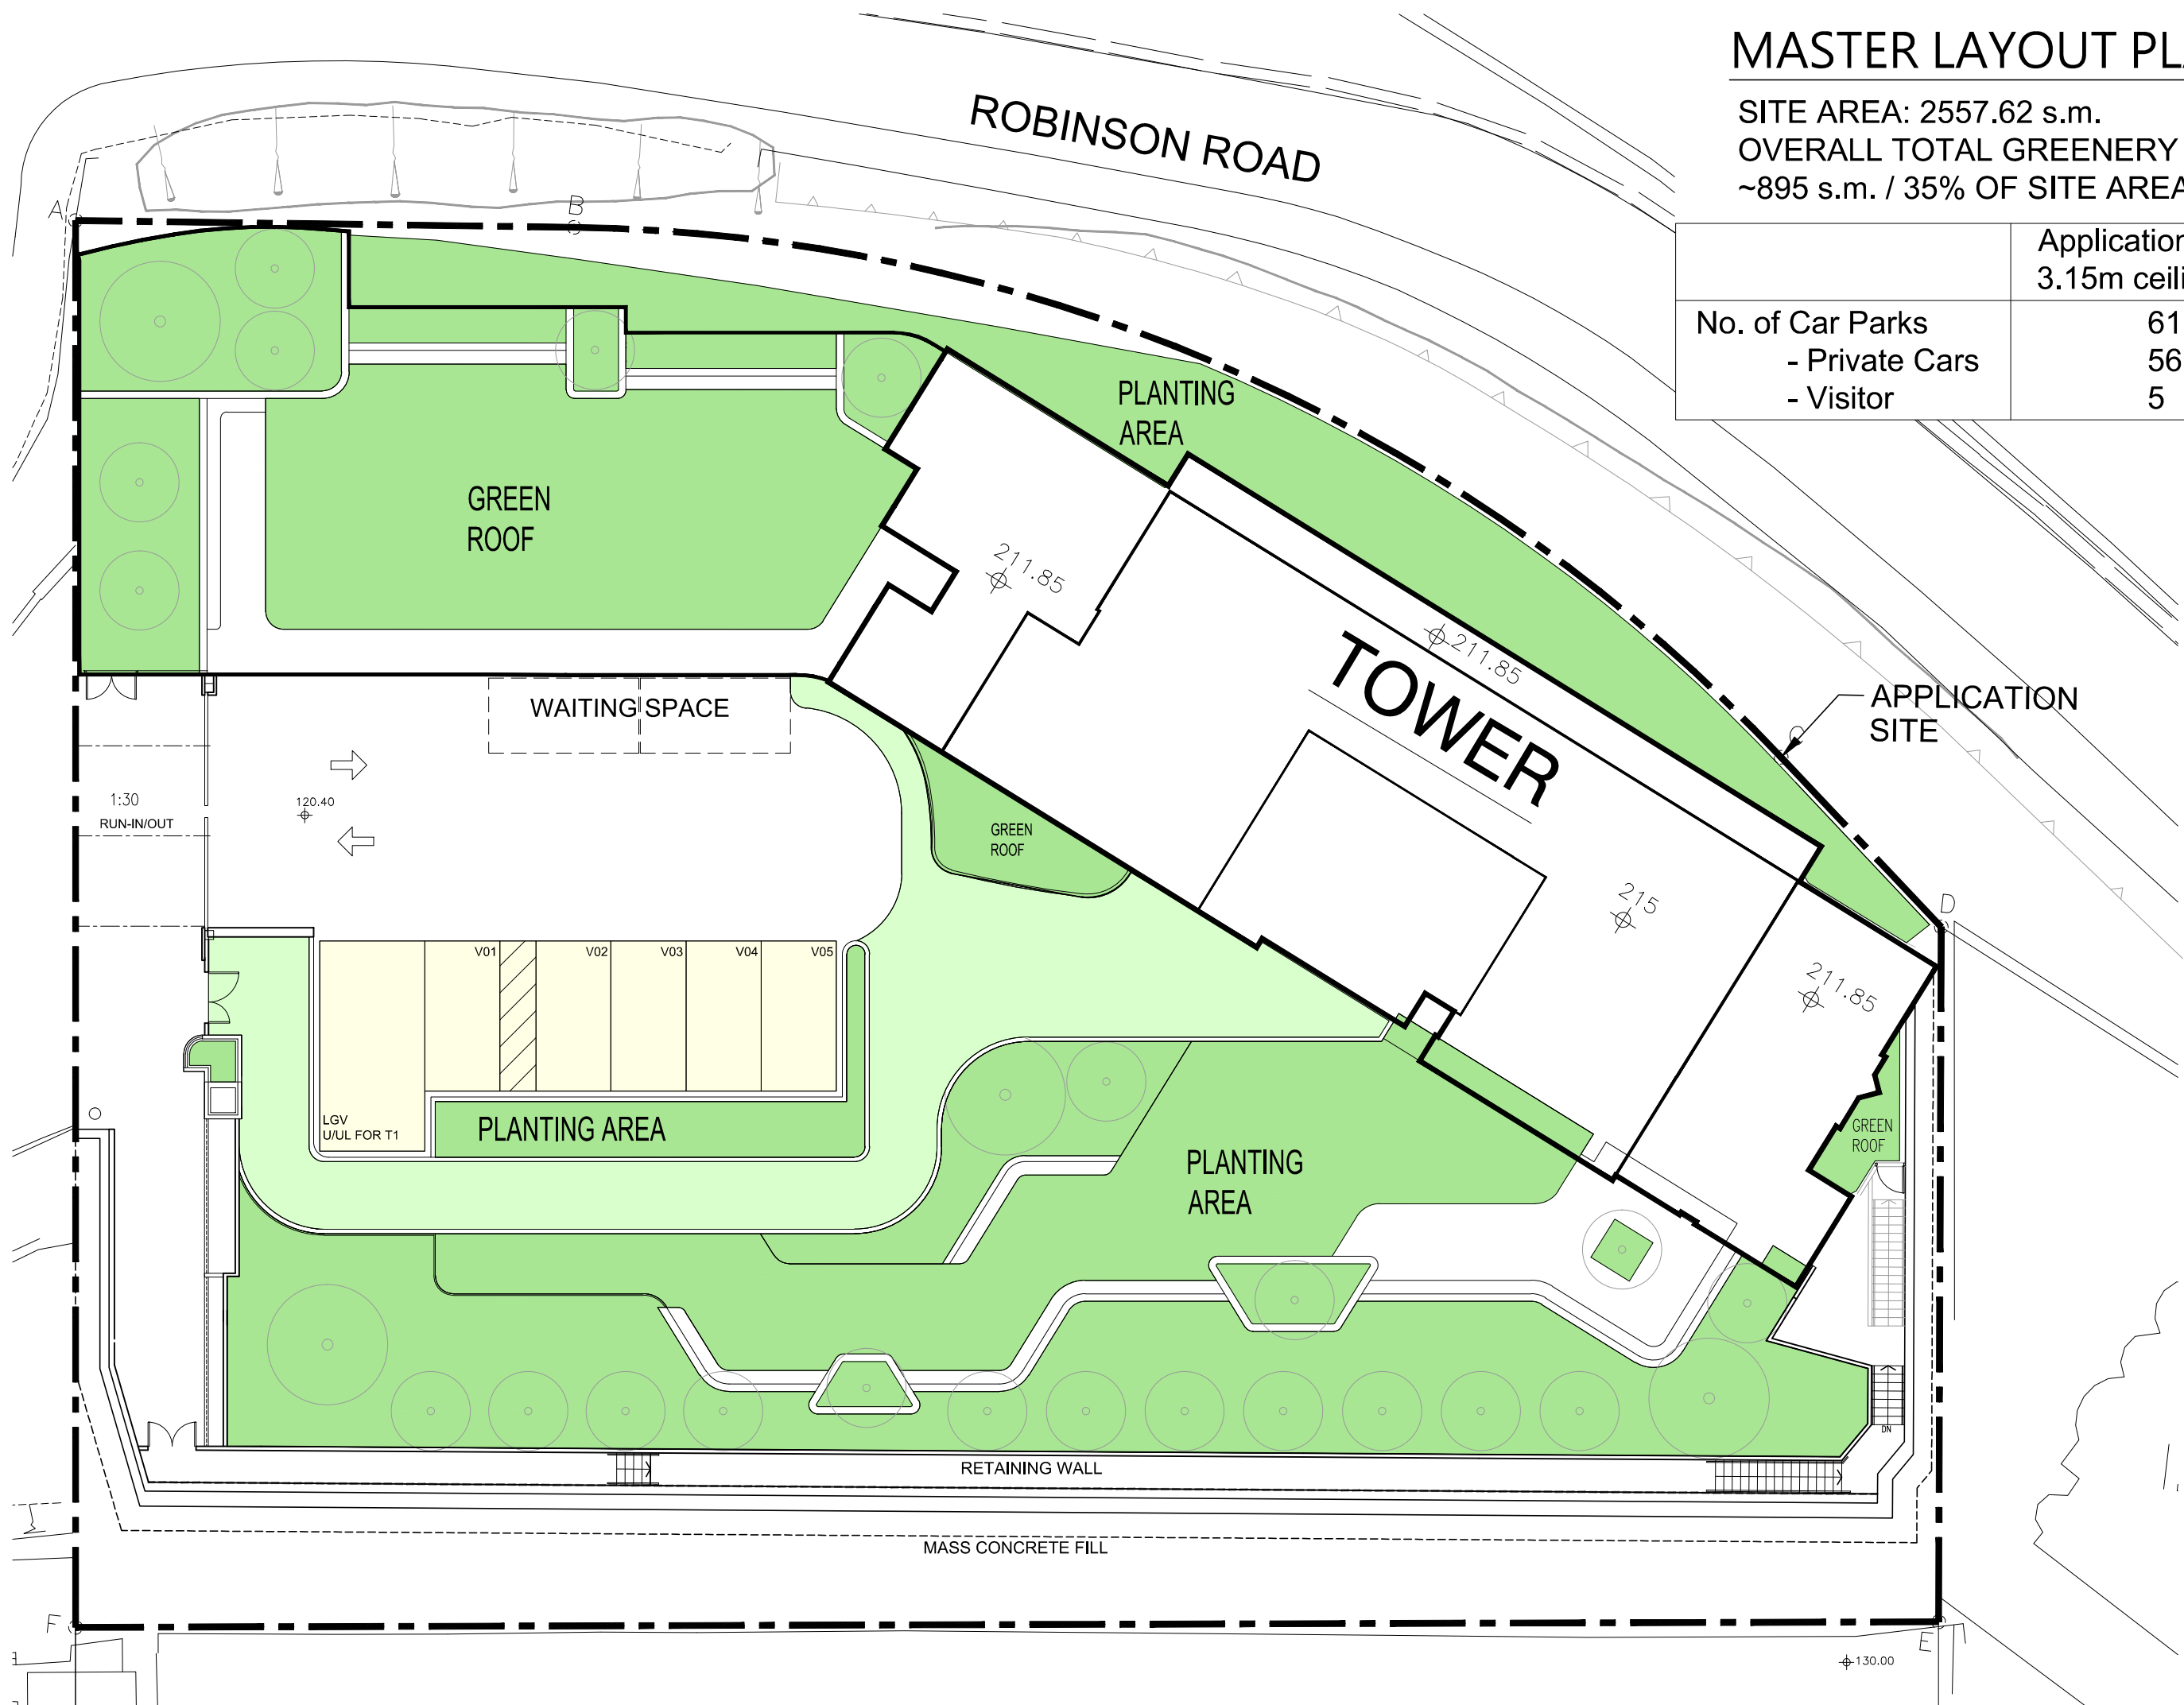


GROUND FLOOR PLAN

(1 NOS LOADING/ UNLOADING SPACE,
SIZE: 3.5mW X 7mL X 3.6mH)


(5 NOS VISITOR CAR PARKING SPACE)

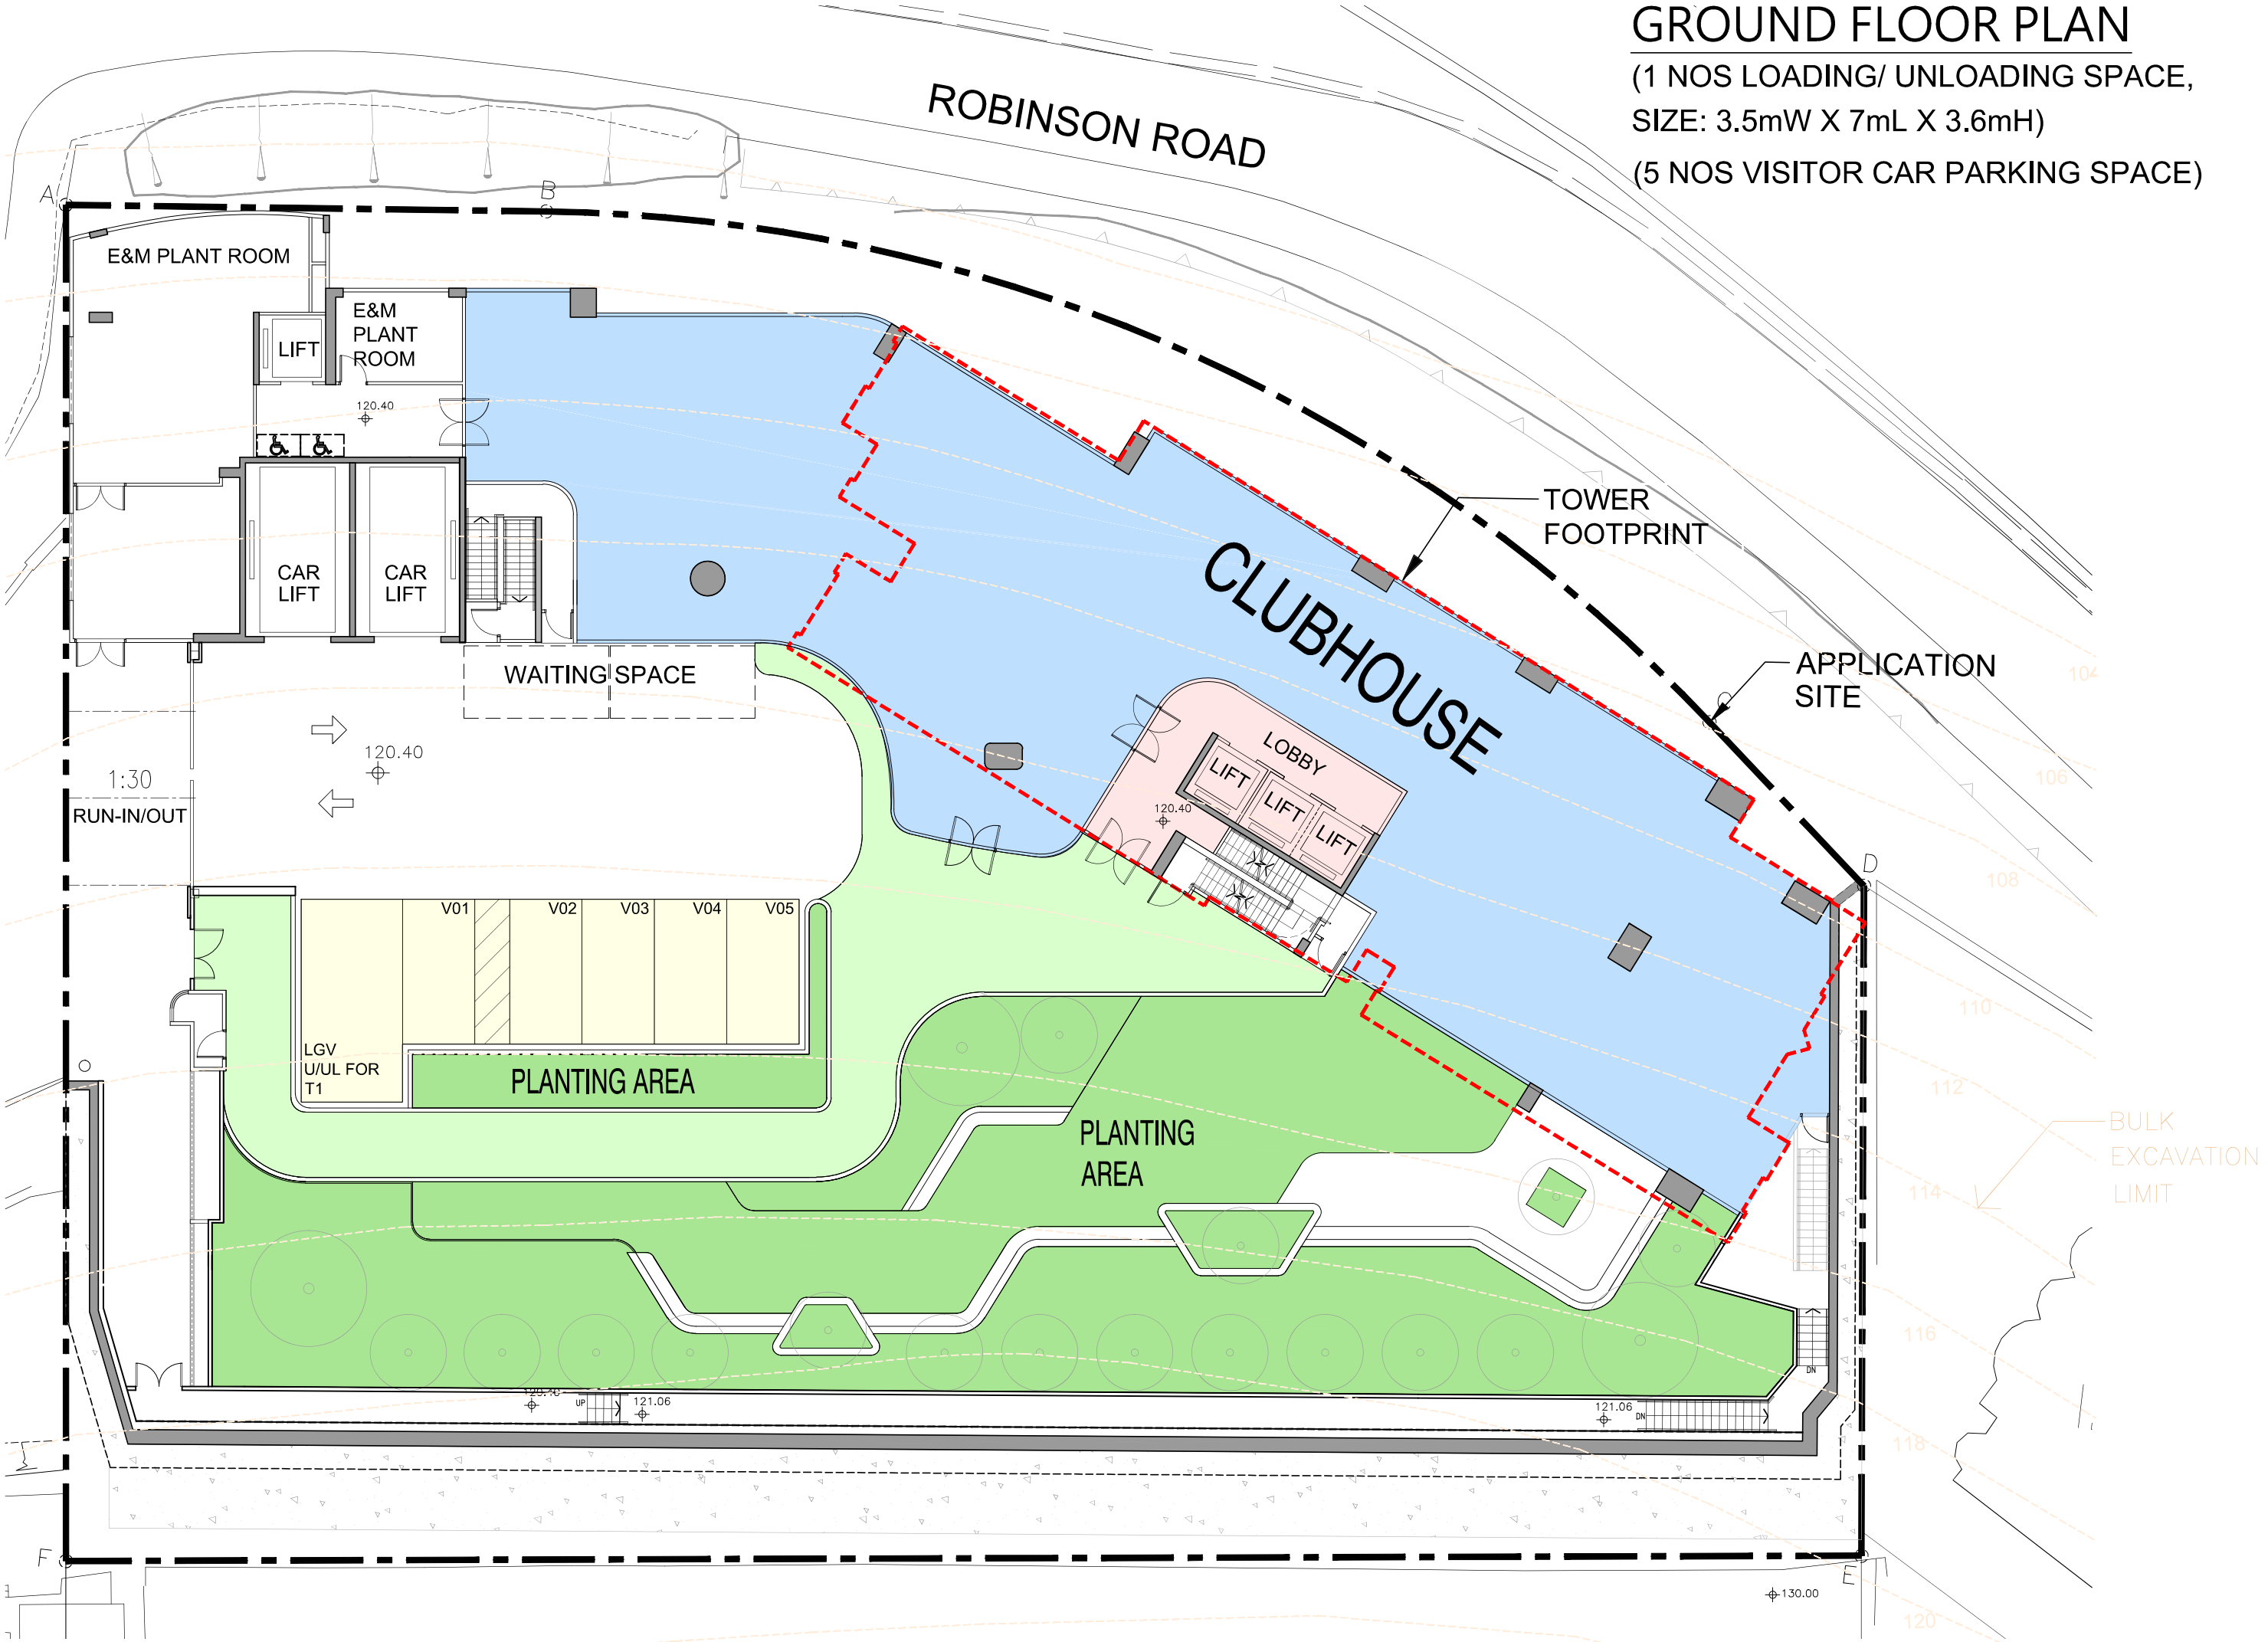

LG1 FLOOR PLAN
(38 NOS CAR PARKING SPACE)
(2 NOS MOTORCYCLE PARKING SPACE)

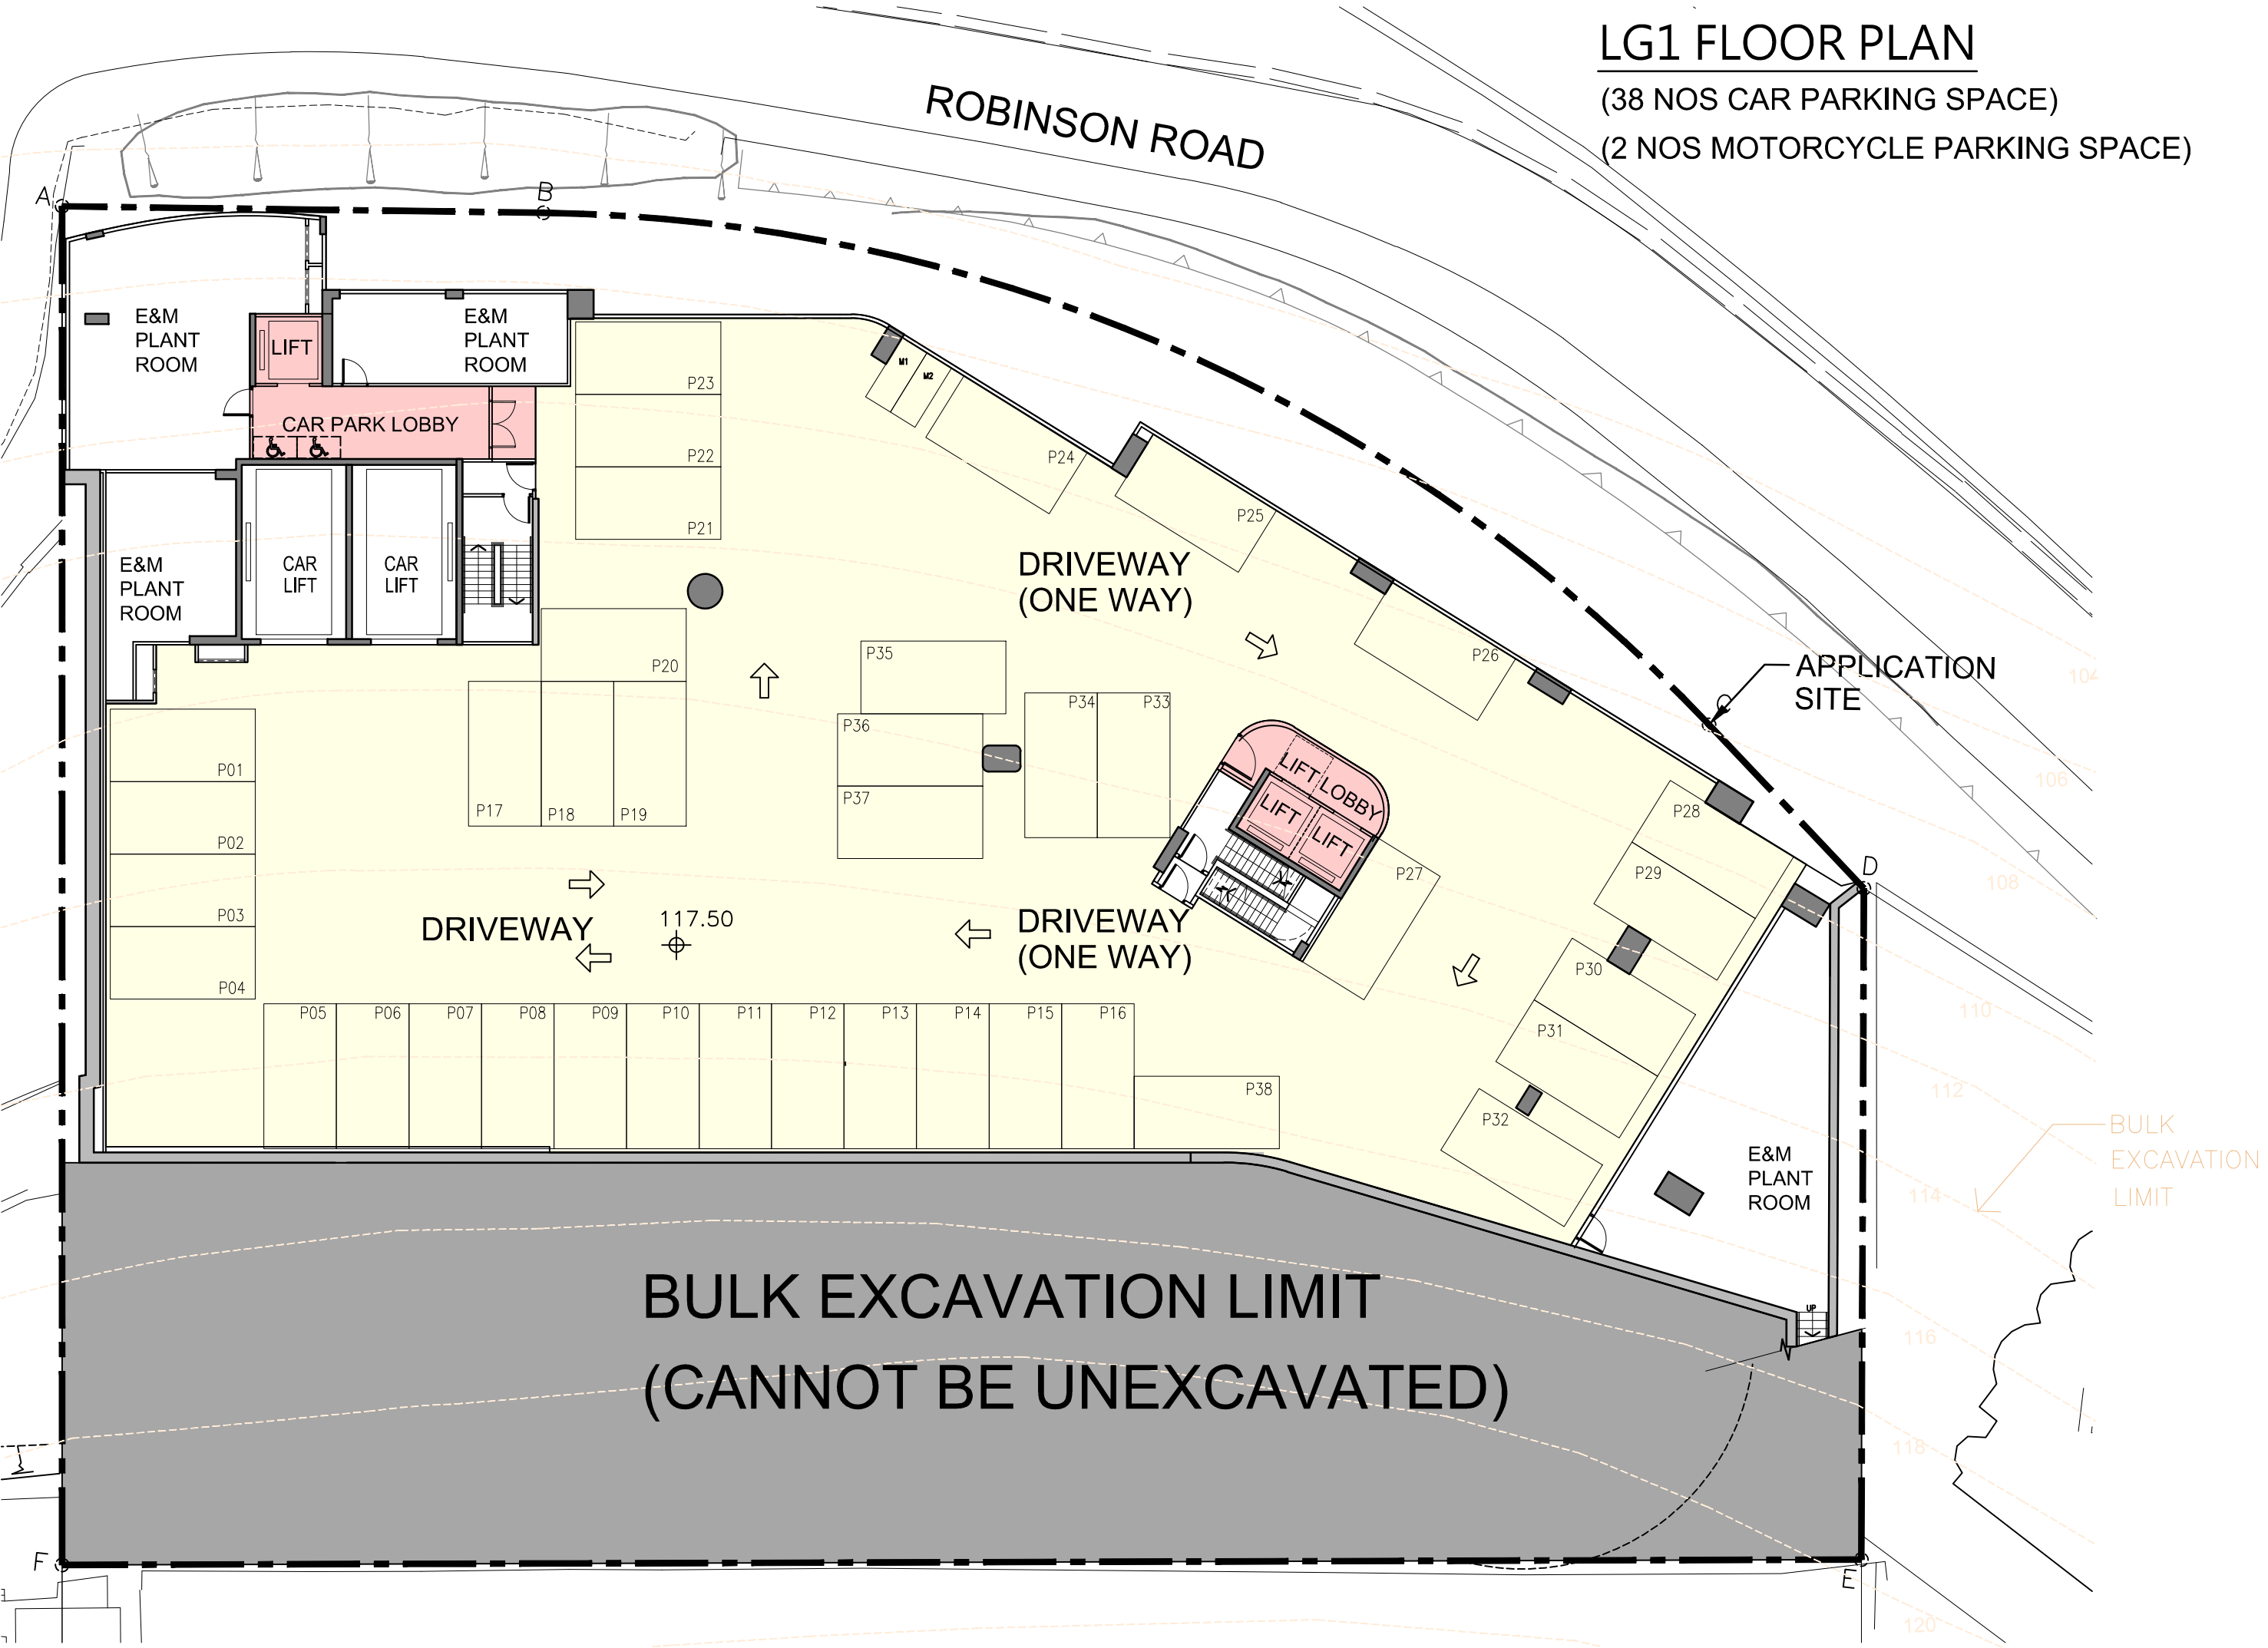

LG2 FLOOR PLAN
(18 NOS CAR PARKING SPACE)

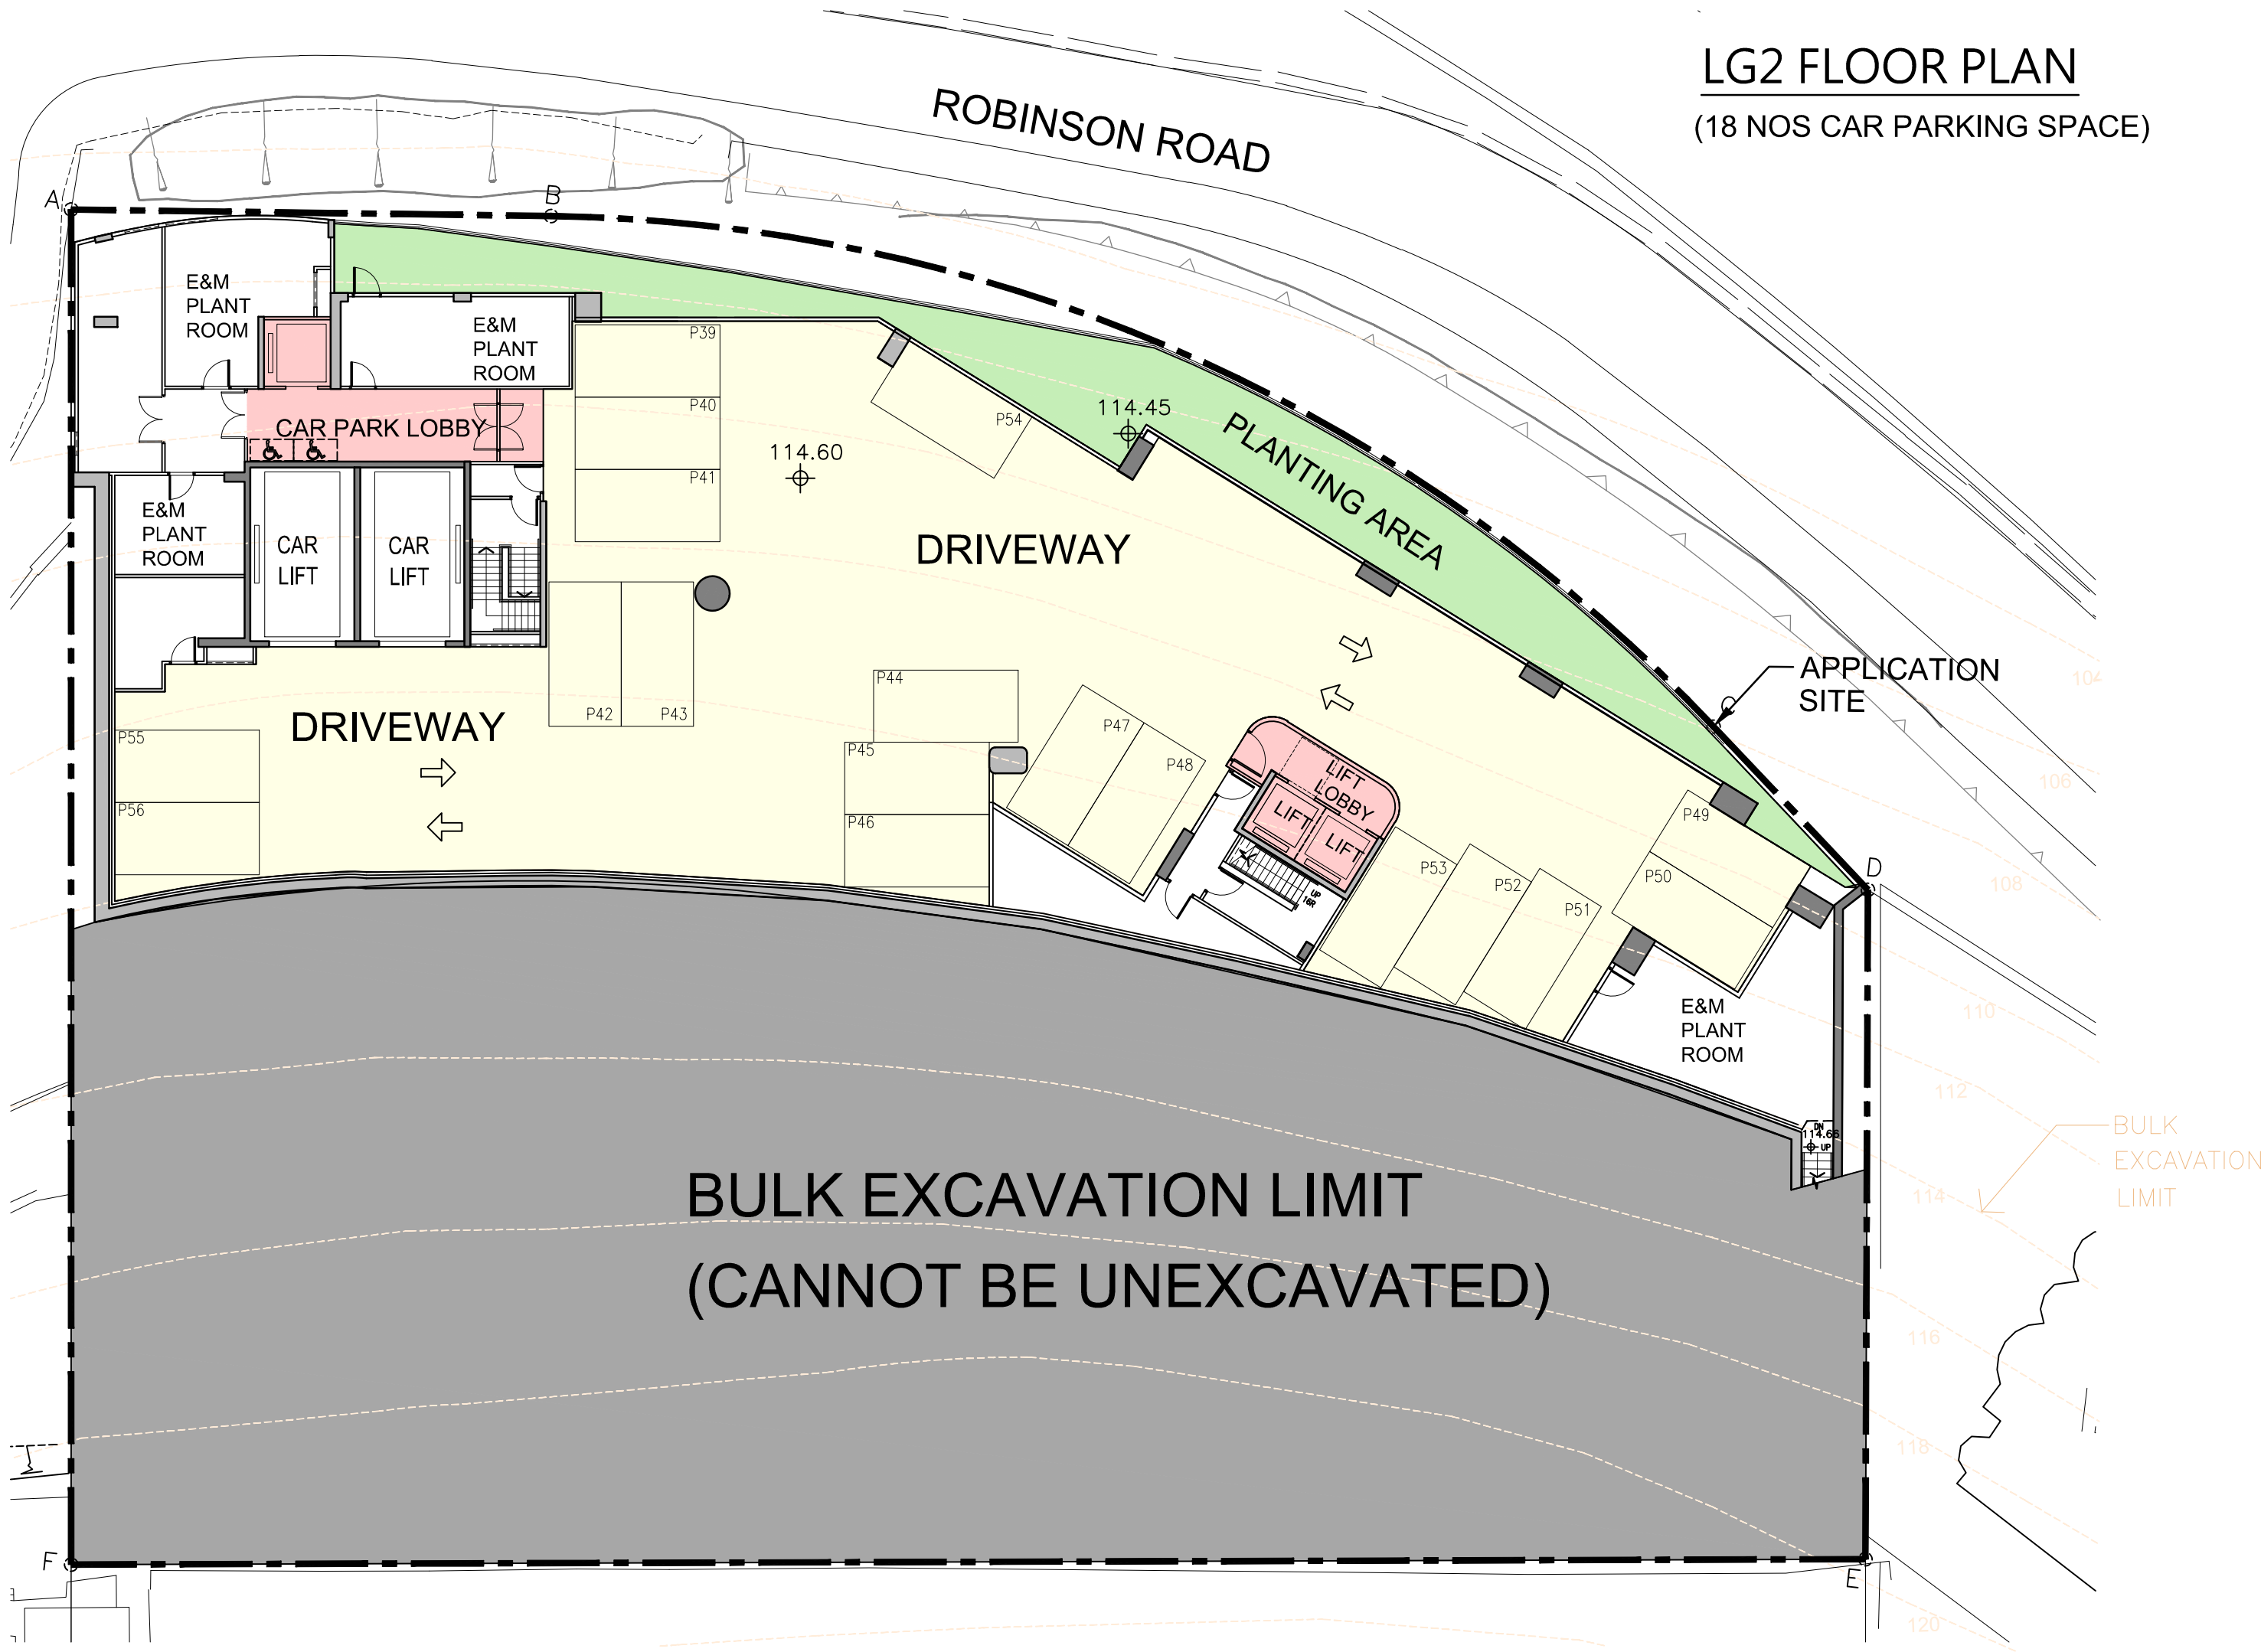


E&M FLOOR PLAN

ROBINSON ROAD

APPLICATION SITE


BULK EXCAVATION LIMIT
(CANNOT BE UNEXCAVATED)

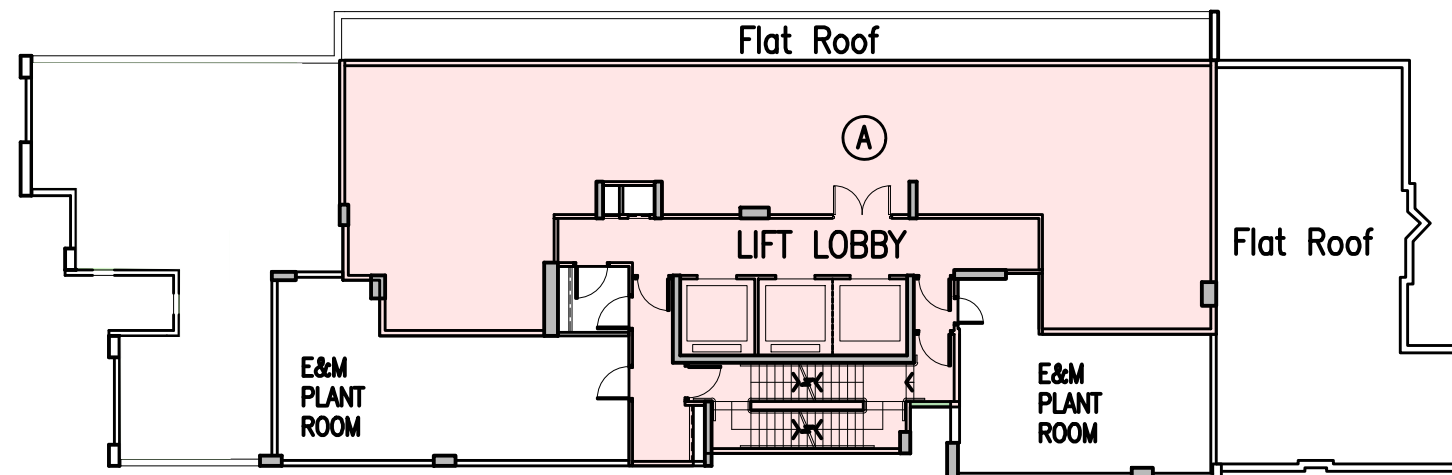

Tower

Simplex Floor

(1 Storeys - 3150mmH)

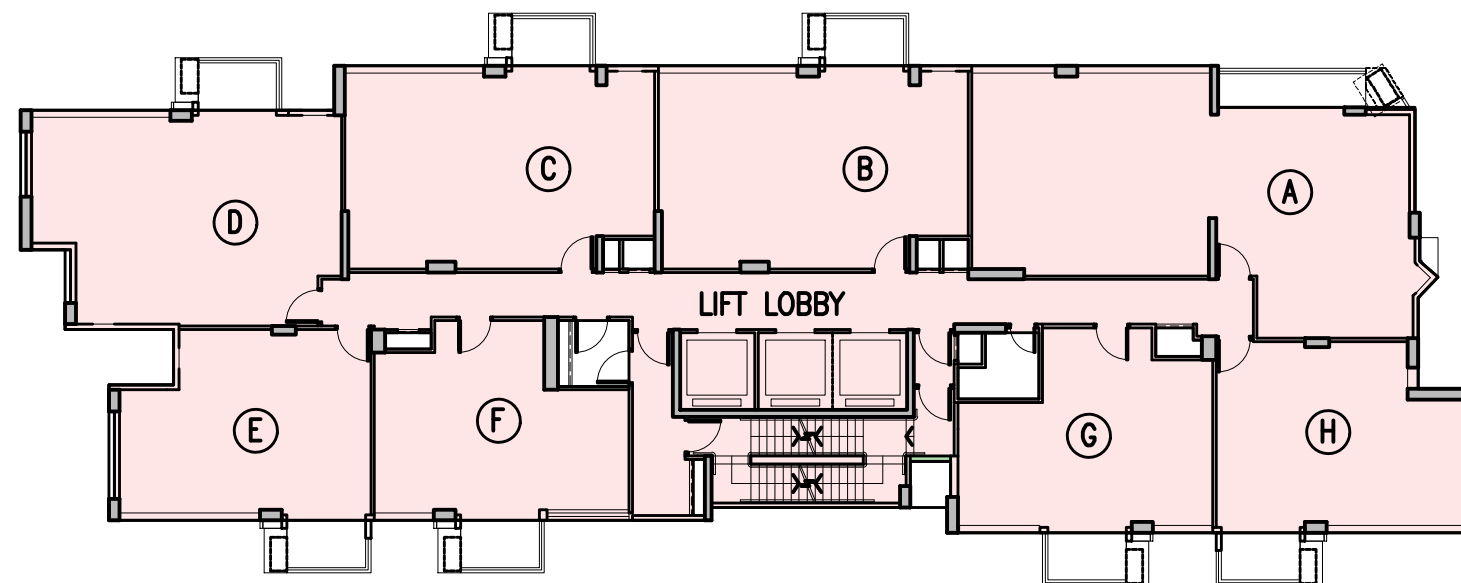


Tower

Typical Floor

(27 Storeys - 3150mmH)

SINGLE TOWER SCHEME - 215mPD
(+54m or 33.5% mPD)
(Typical floor-to-floor: 3150mmH)

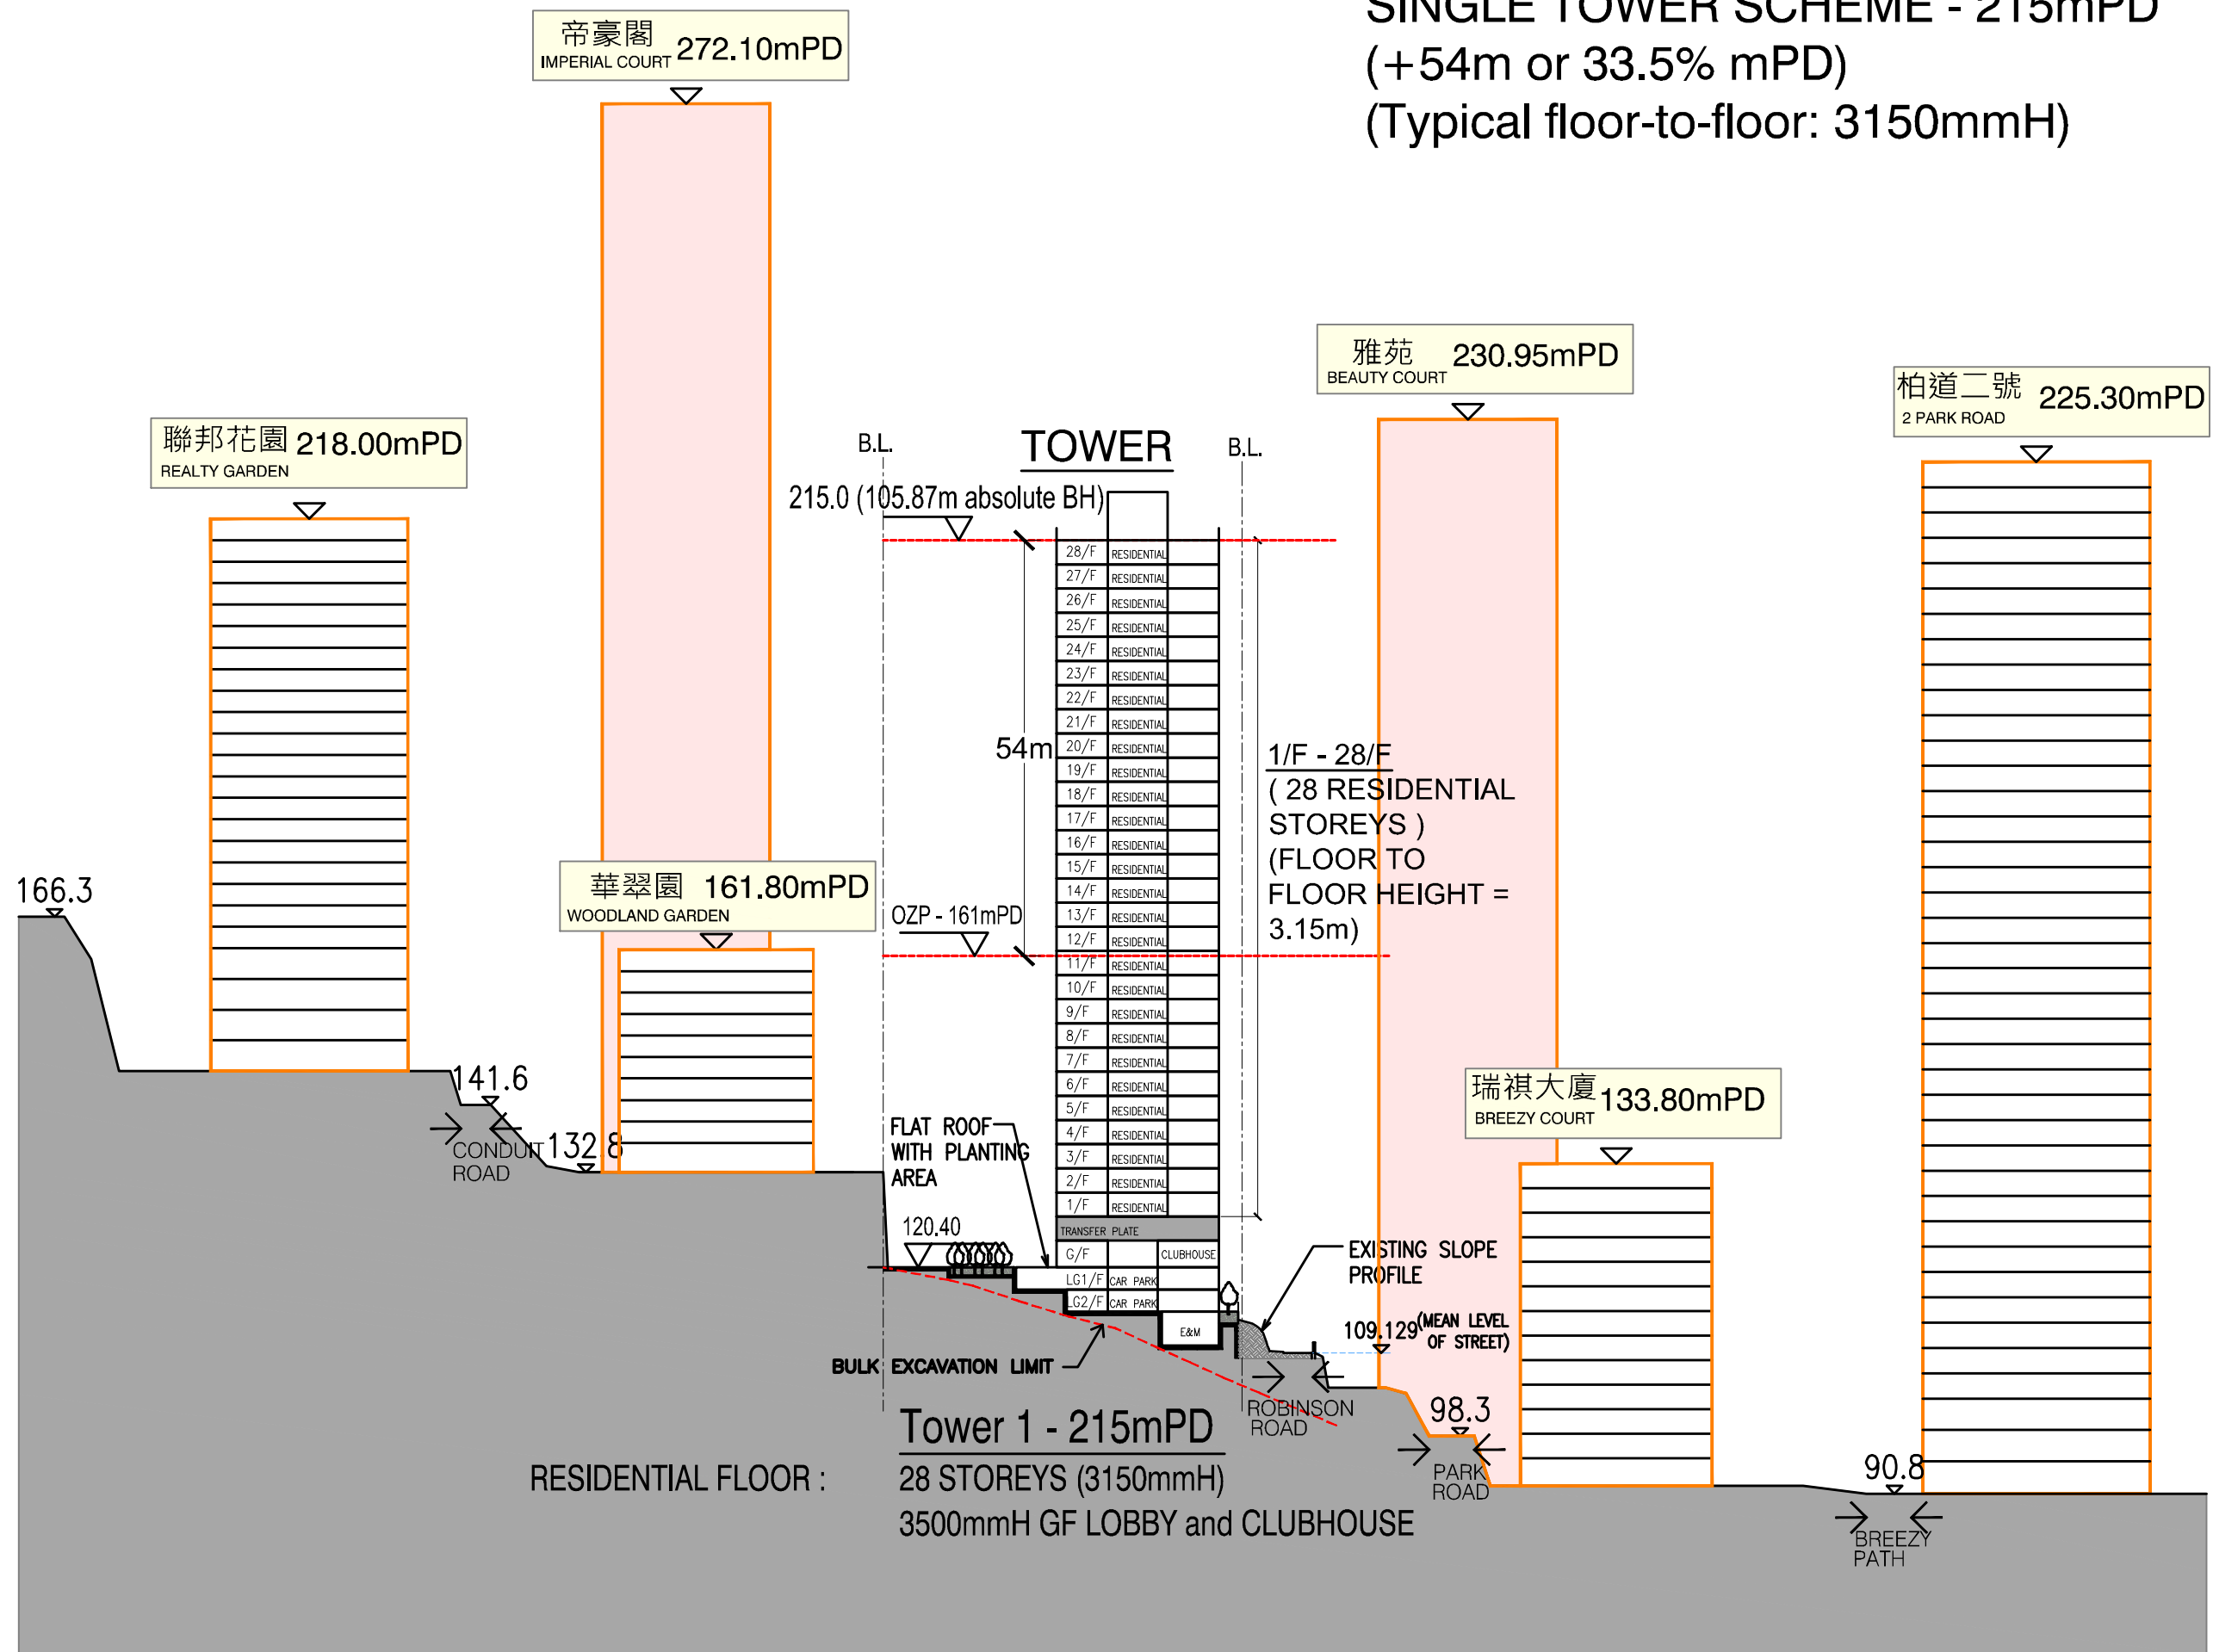

SINGLE TOWER SCHEME - 215mPD
(+54m or 33.5% mPD)
(Typical floor-to-floor: 3150mmH)

