



## ***Appendix 1***

---

### **Layout of Subject Premises**

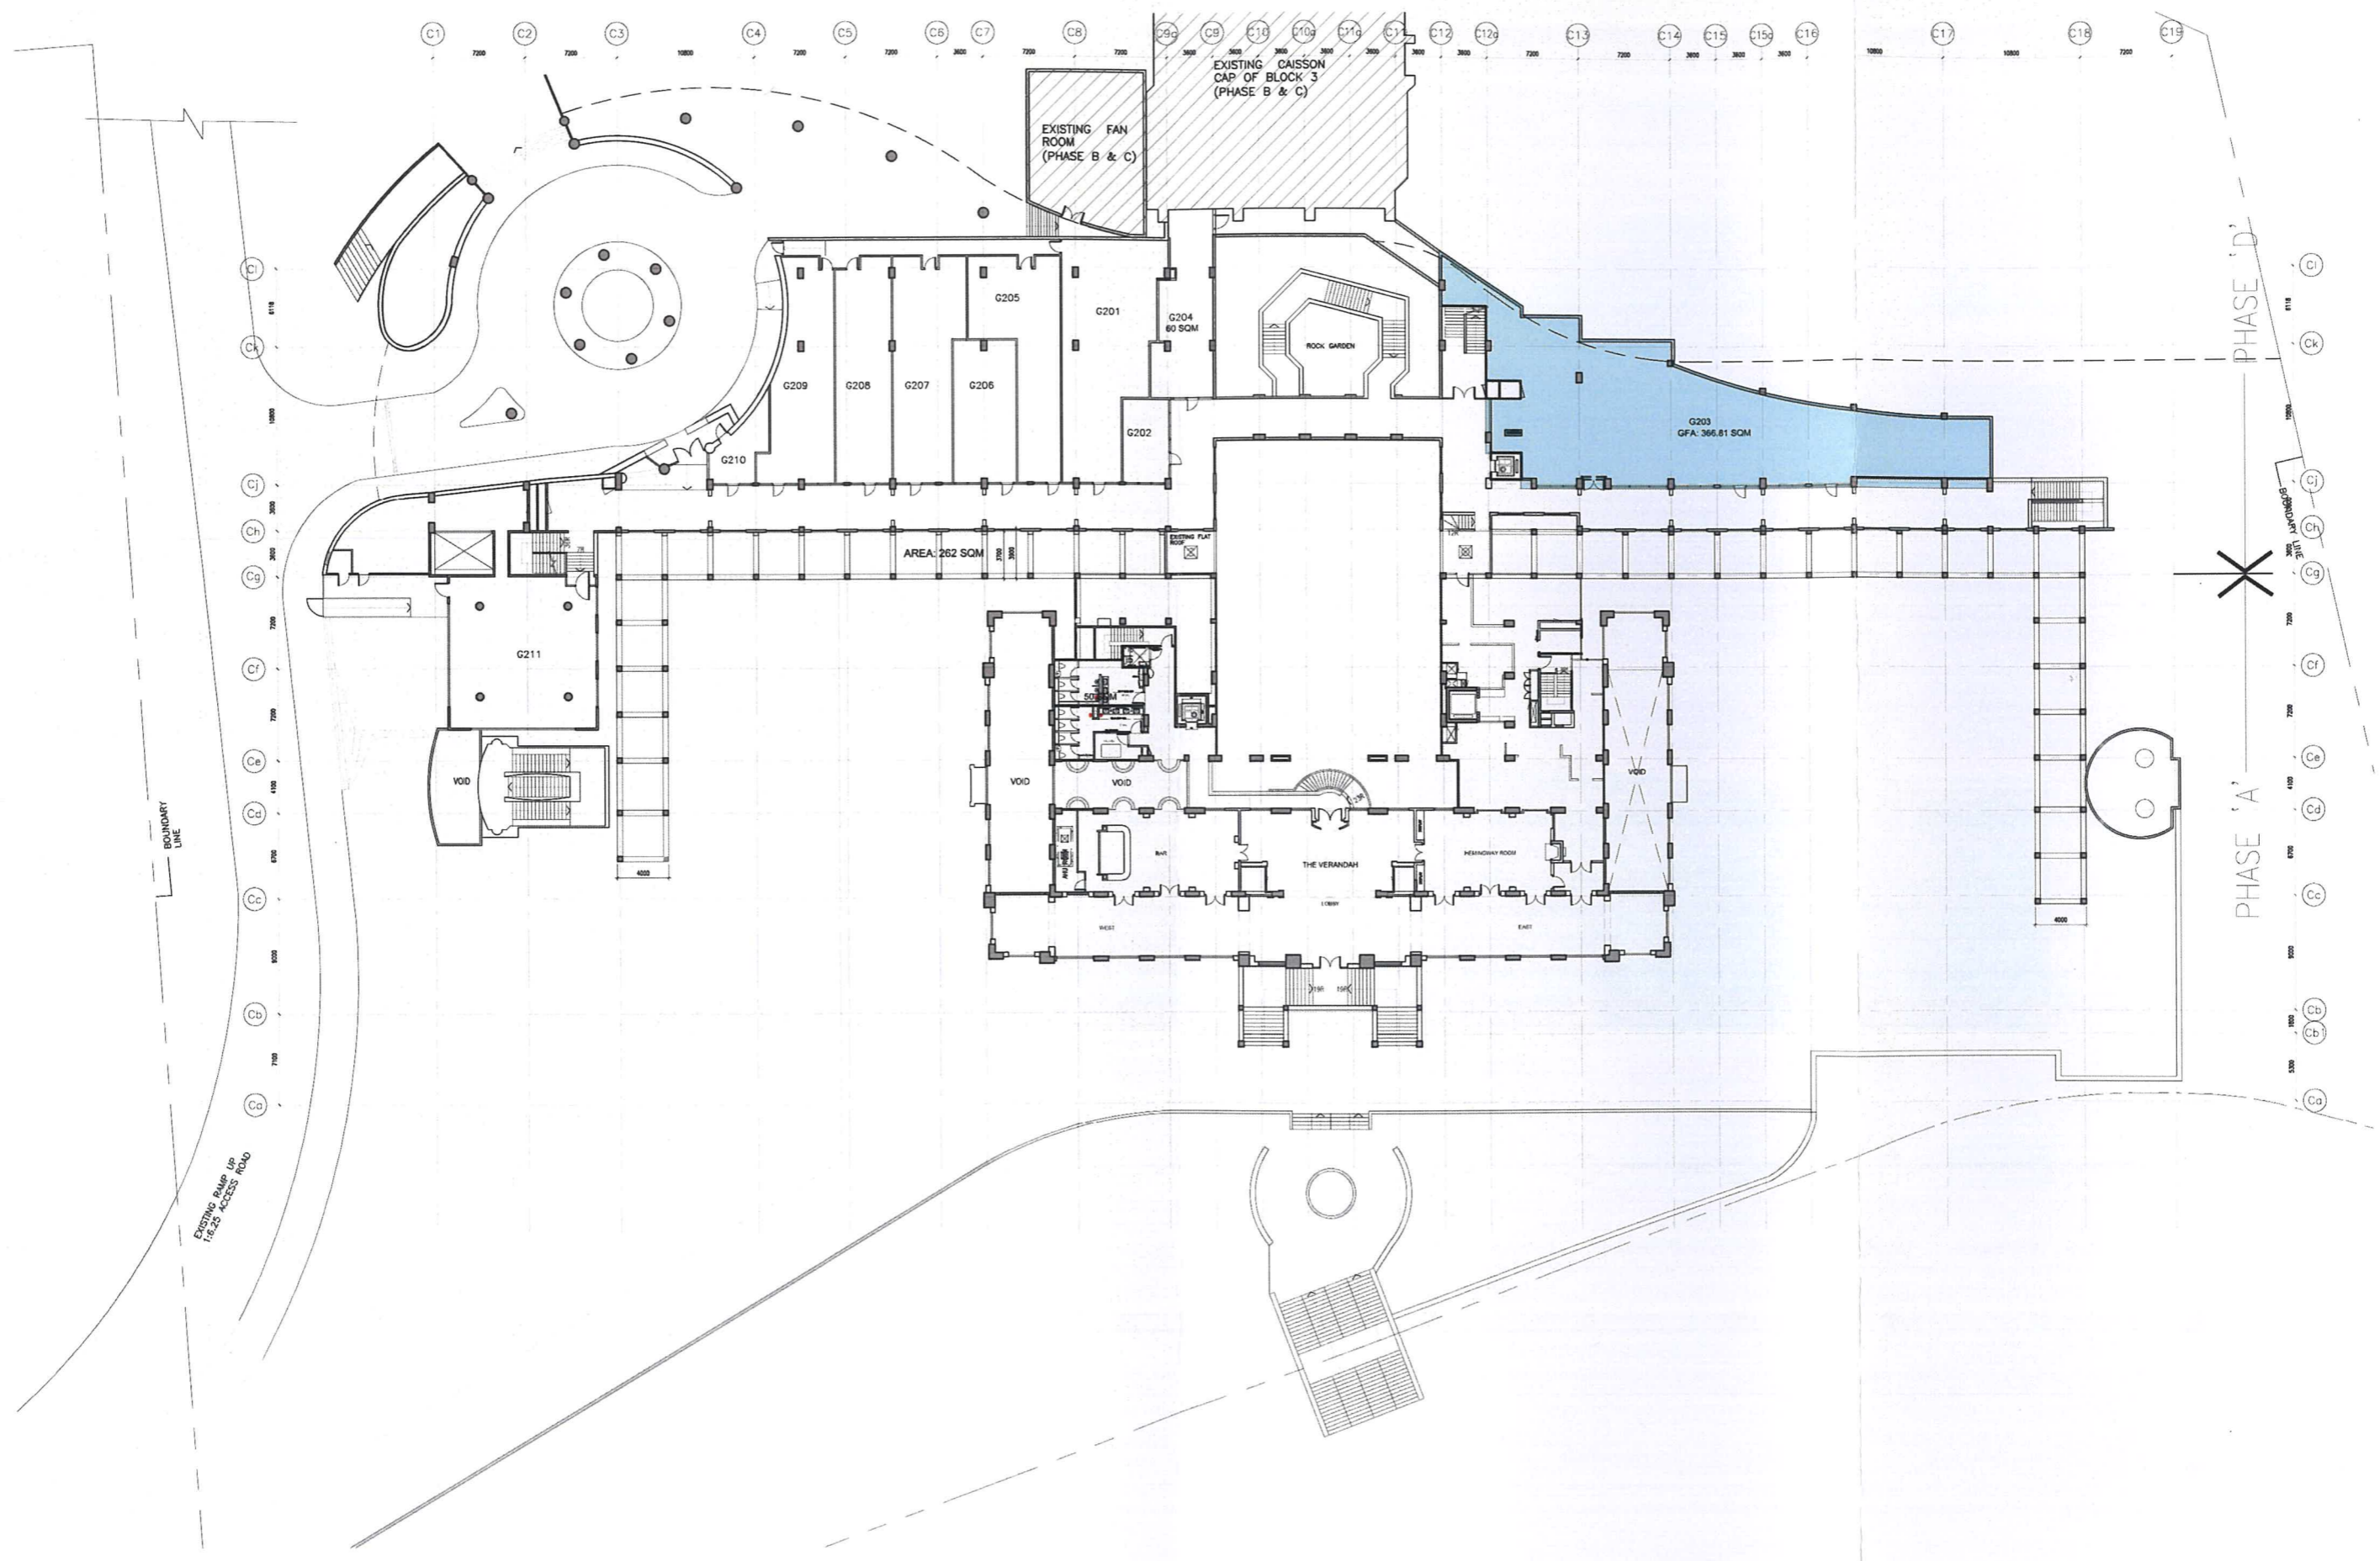

1 1/F MASTER LAYOUT PLAN  
1:500

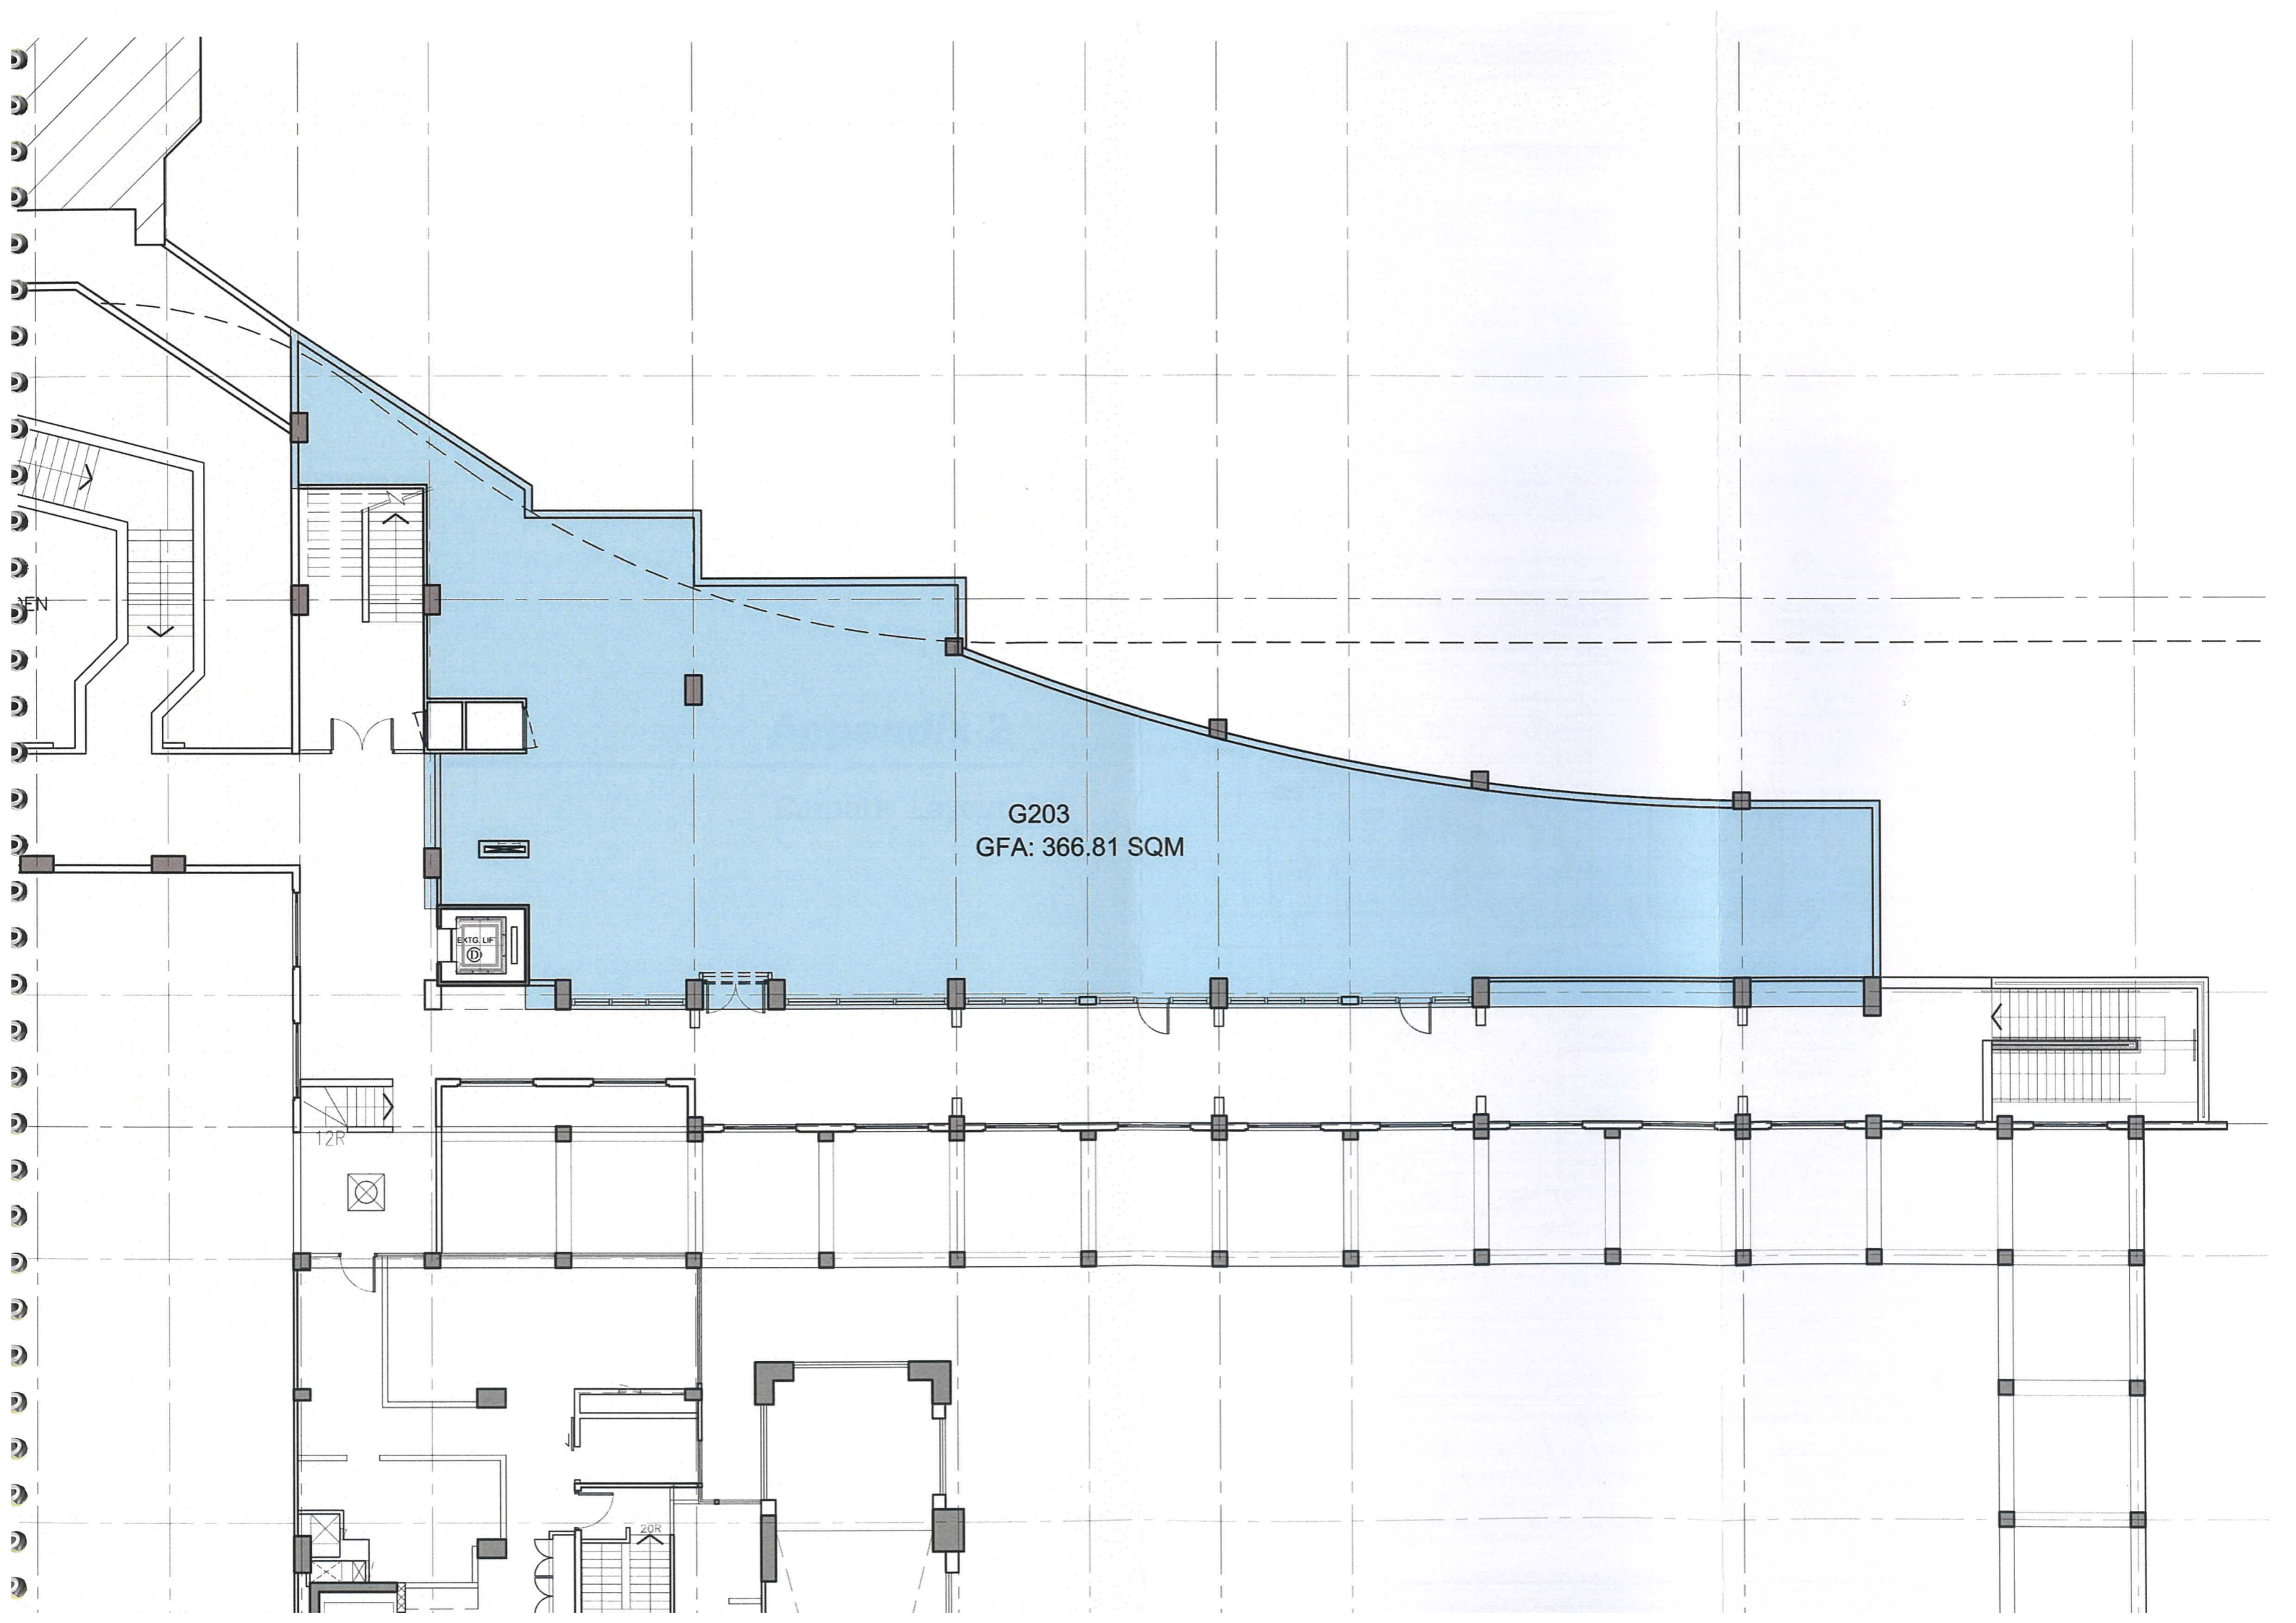

G203  
GFA: 366.81 SQM

EXT. LIF

T2R

ZOR


## ***Appendix 2***

---

### **Carpark Layout**

# CARPARK LAYOUT PLAN

- EXISTING LOADING/ UNLOADING BAY
- PROPOSED NEW LOADING/ UNLOADING BAY

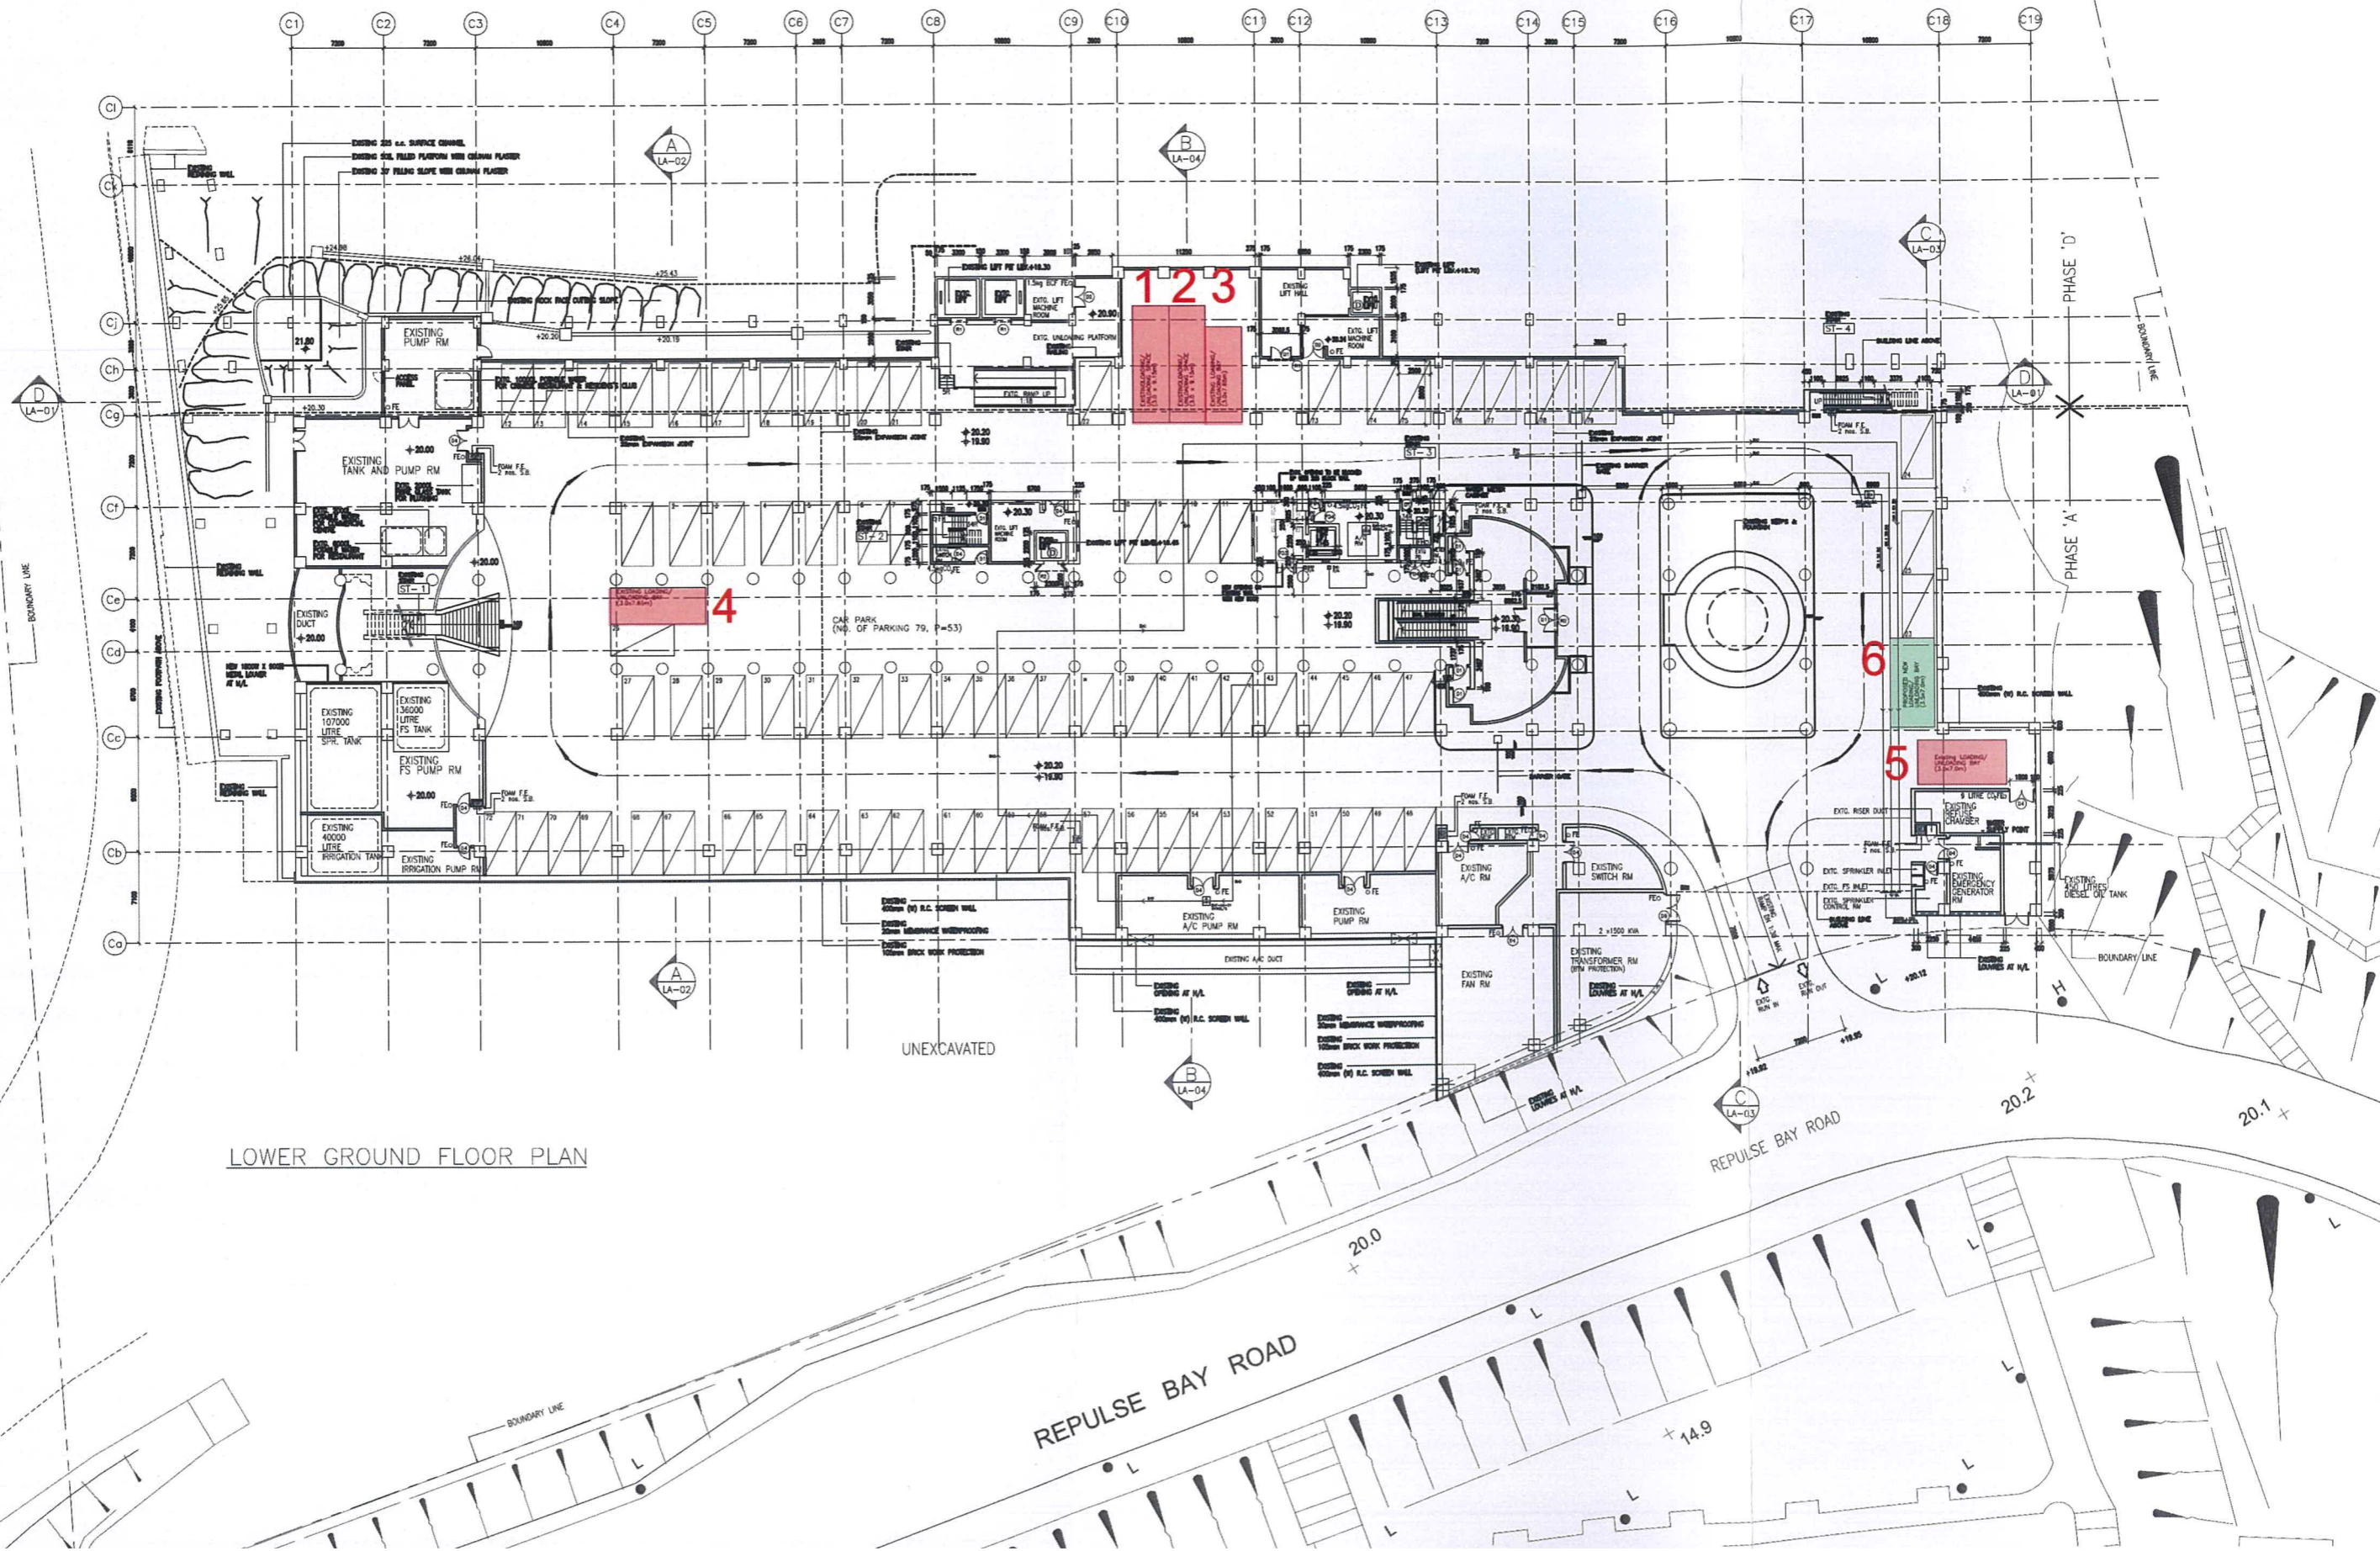

LOWER GROUND FLOOR PLAN