

**Appendix A**  
Schematic Architectural Drawings

# MARYKNOLL BUILDING, STANLEY MASTER LAYOUT PLAN

15 AUG 2024



1:500@A3

# MARYKNOLL BUILDING, STANLEY UPPER DECK G/F LAYOUT PLAN

15 AUG 2024



1:500@A3

# MARYKNOLL BUILDING, STANLEY UPPER DECK 1/F LAYOUT PLAN

15 AUG 2024



1:500@A3

# MARYKNOLL BUILDING, STANLEY UPPER DECK 2/F LAYOUT PLAN


15 AUG 2024



1:500@A3

# MARYKNOLL BUILDING, STANLEY UPPER DECK LG/F & LOWER DECK 3/F LAYOUT PLAN


15 AUG 2024

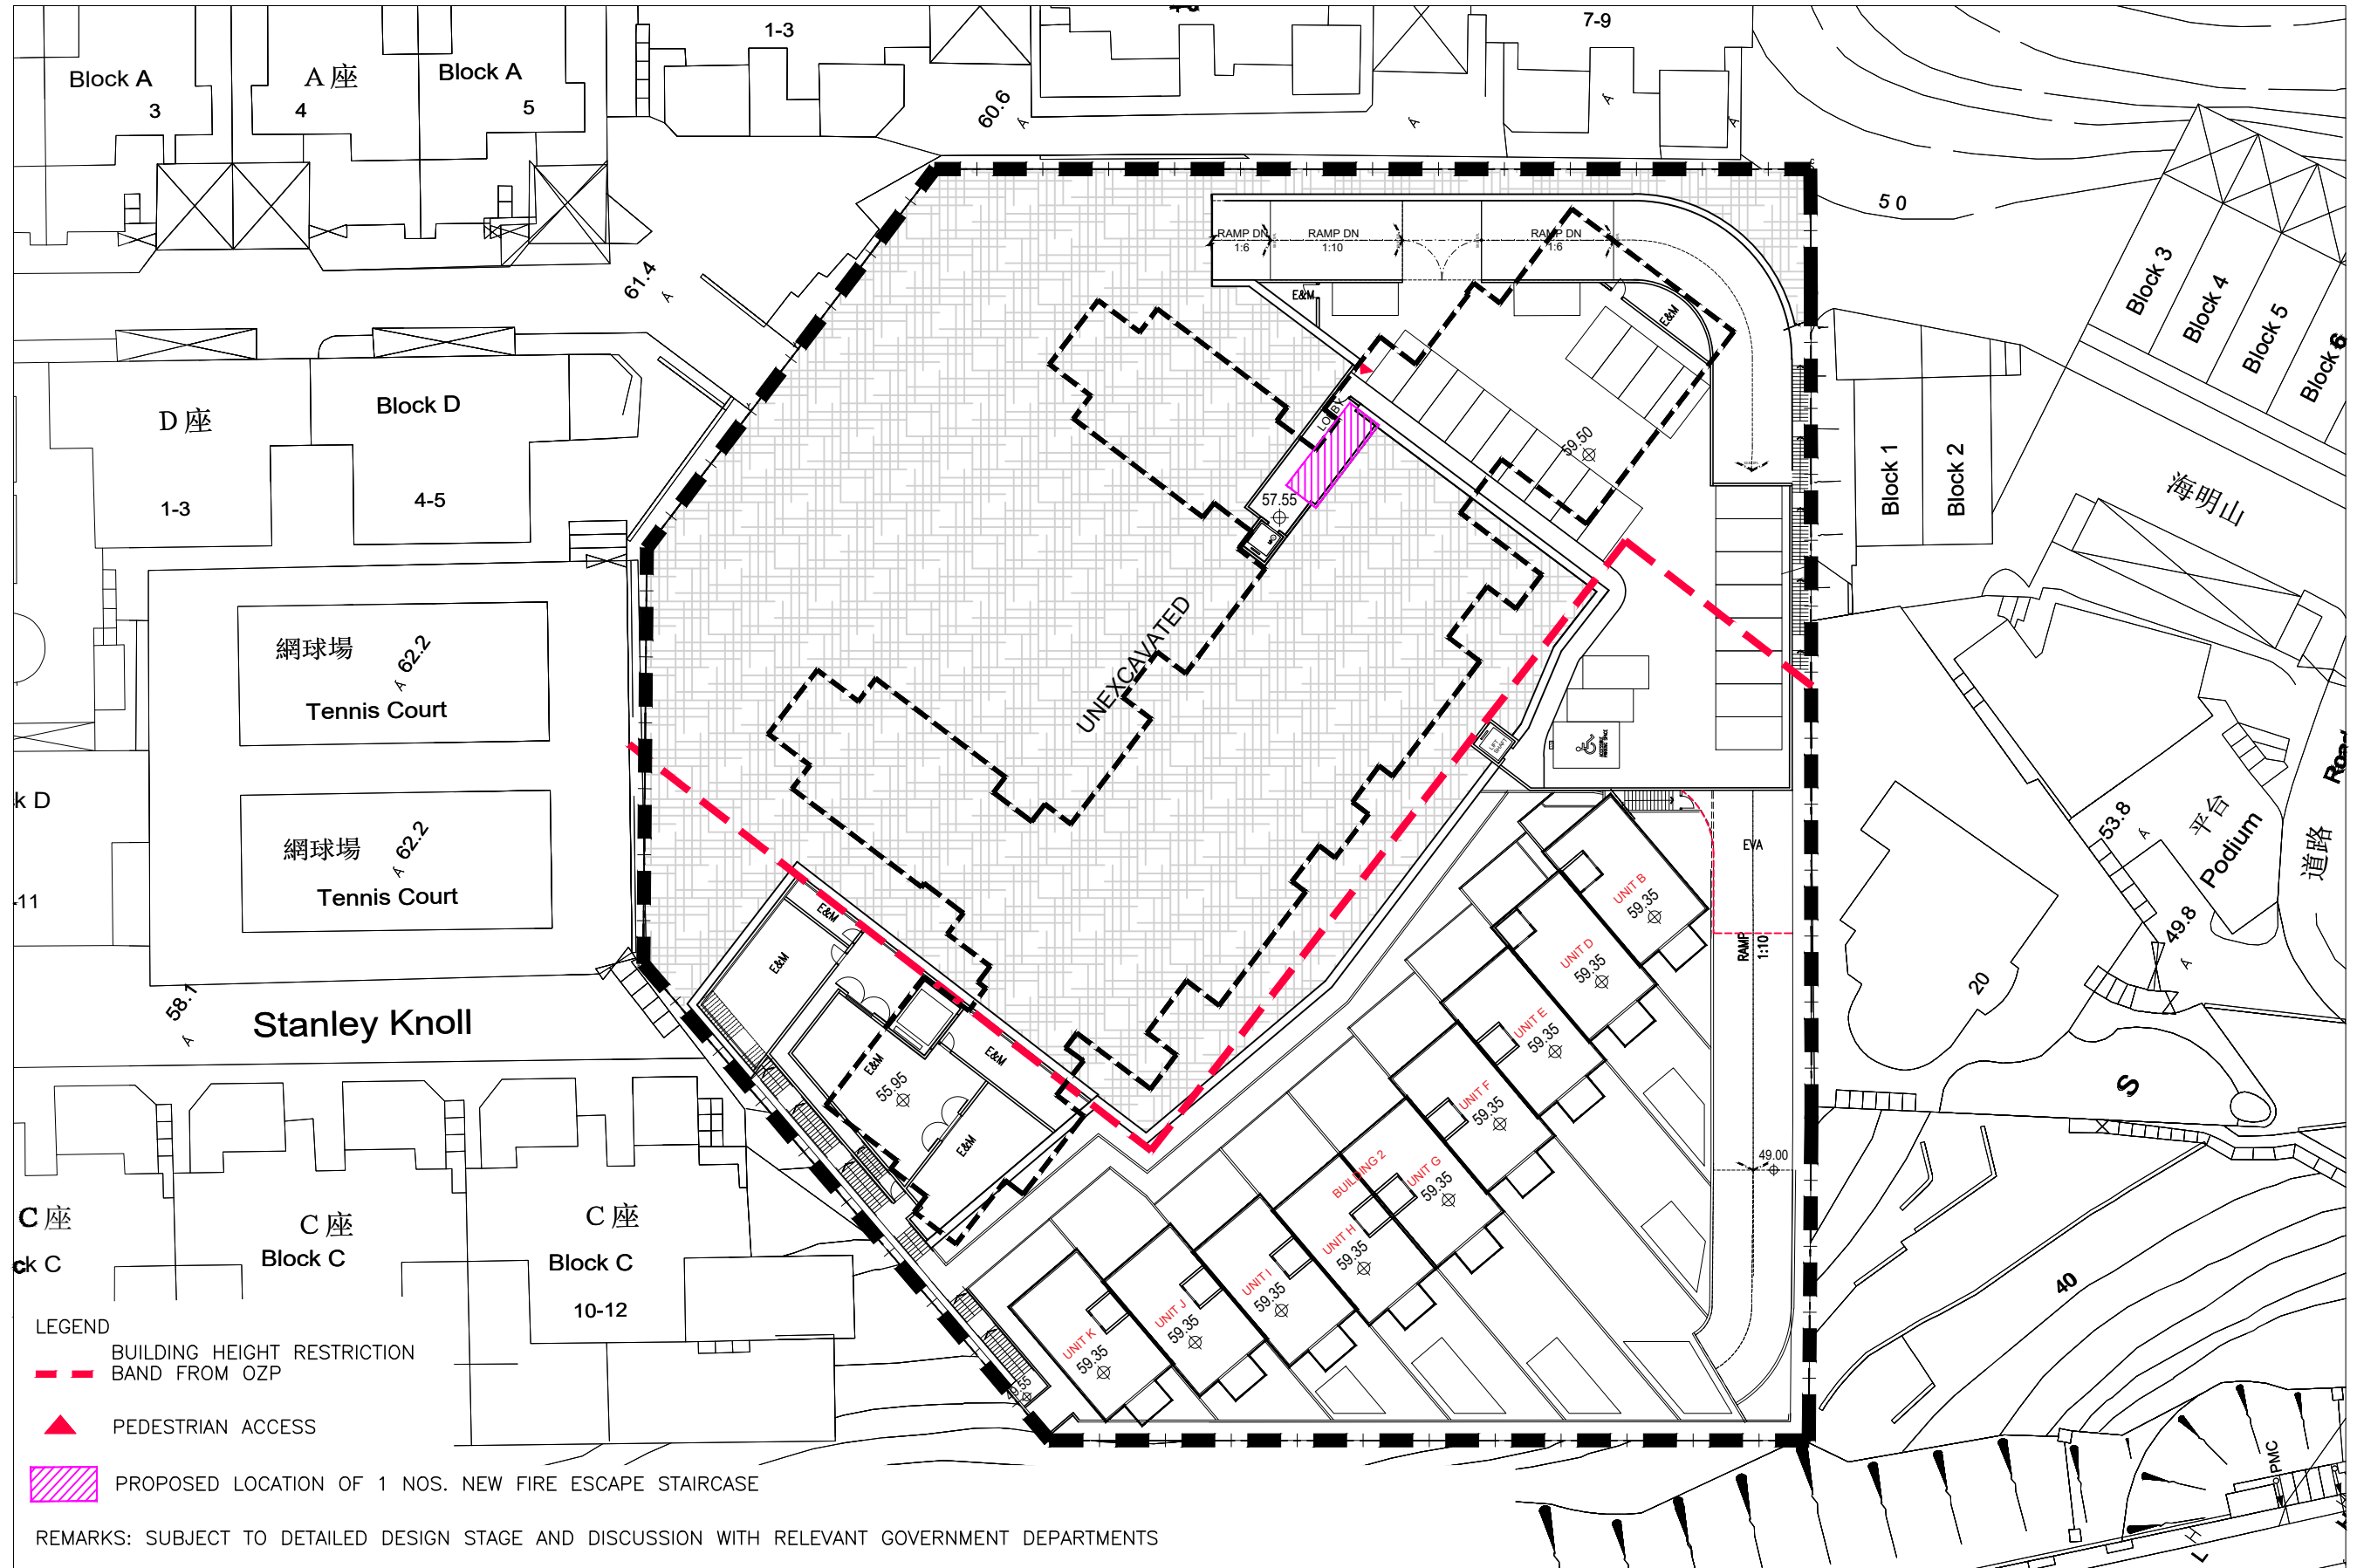

1:500@A3

# MARYKNOLL BUILDING, STANLEY LOWER DECK 2/F LAYOUT PLAN


15 AUG 2024

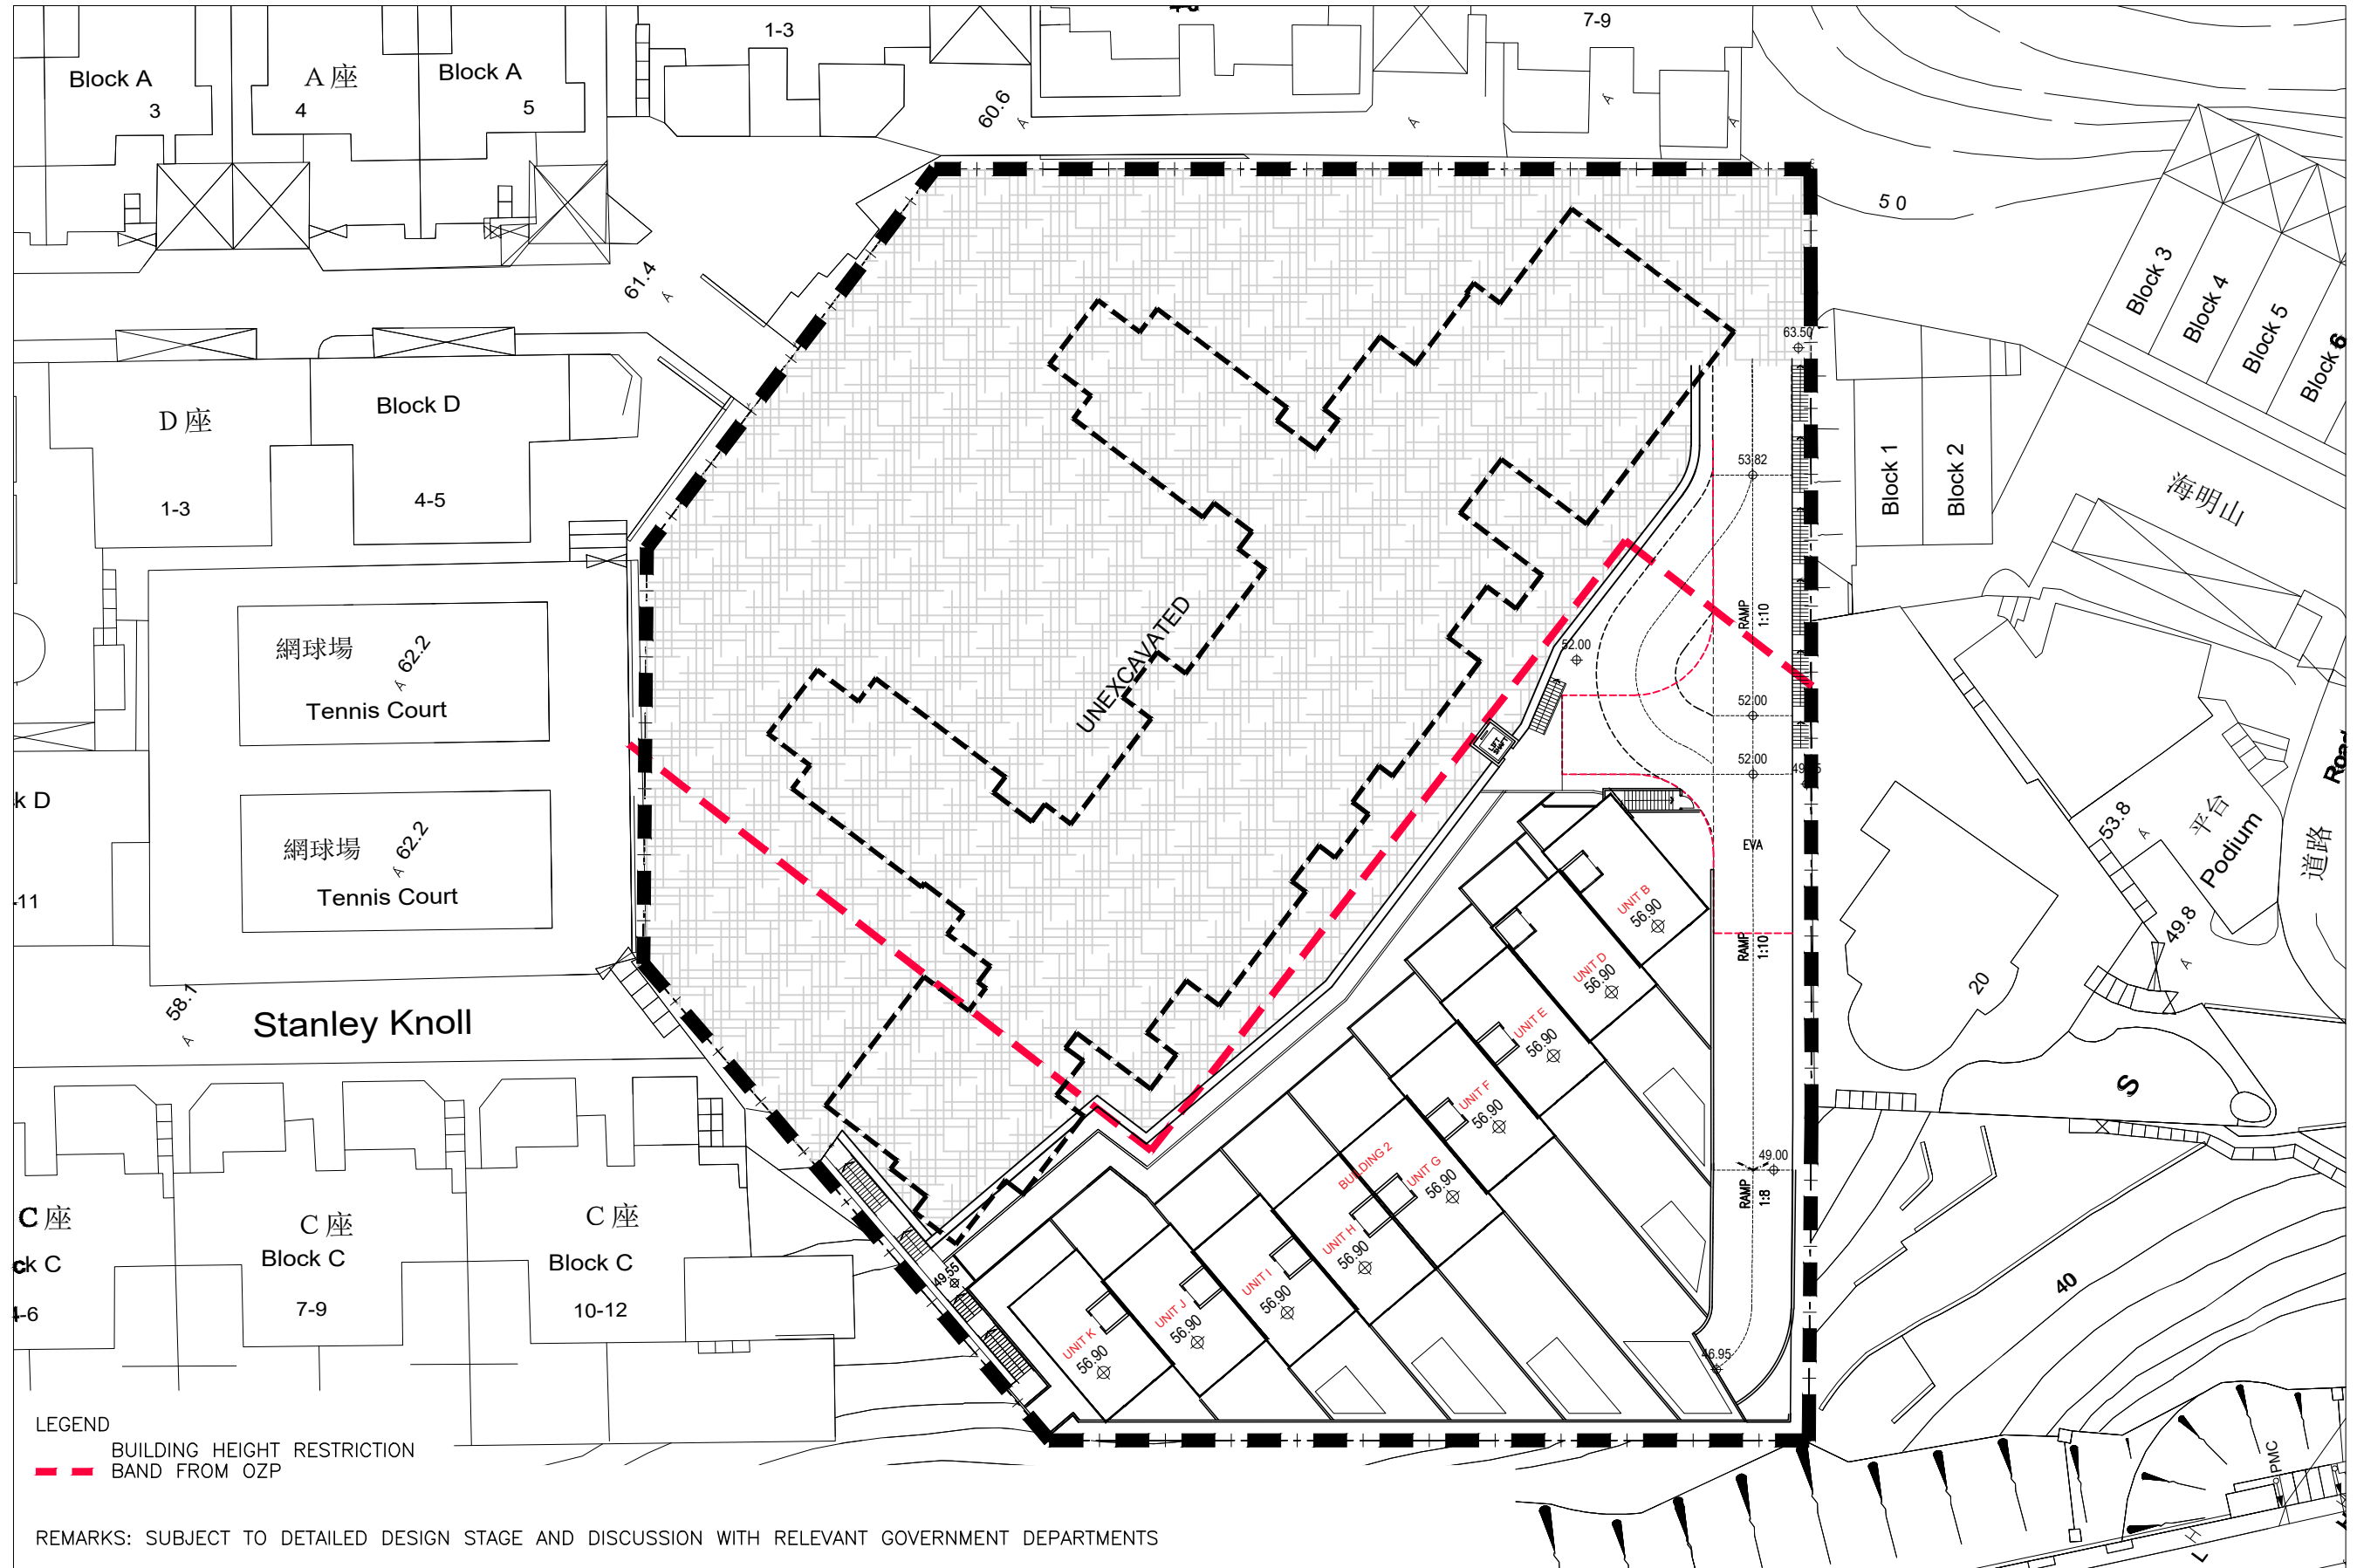

1:500@A3


# MARYKNOLL BUILDING, STANLEY LOWER DECK 1/F LAYOUT PLAN

15 AUG 2024

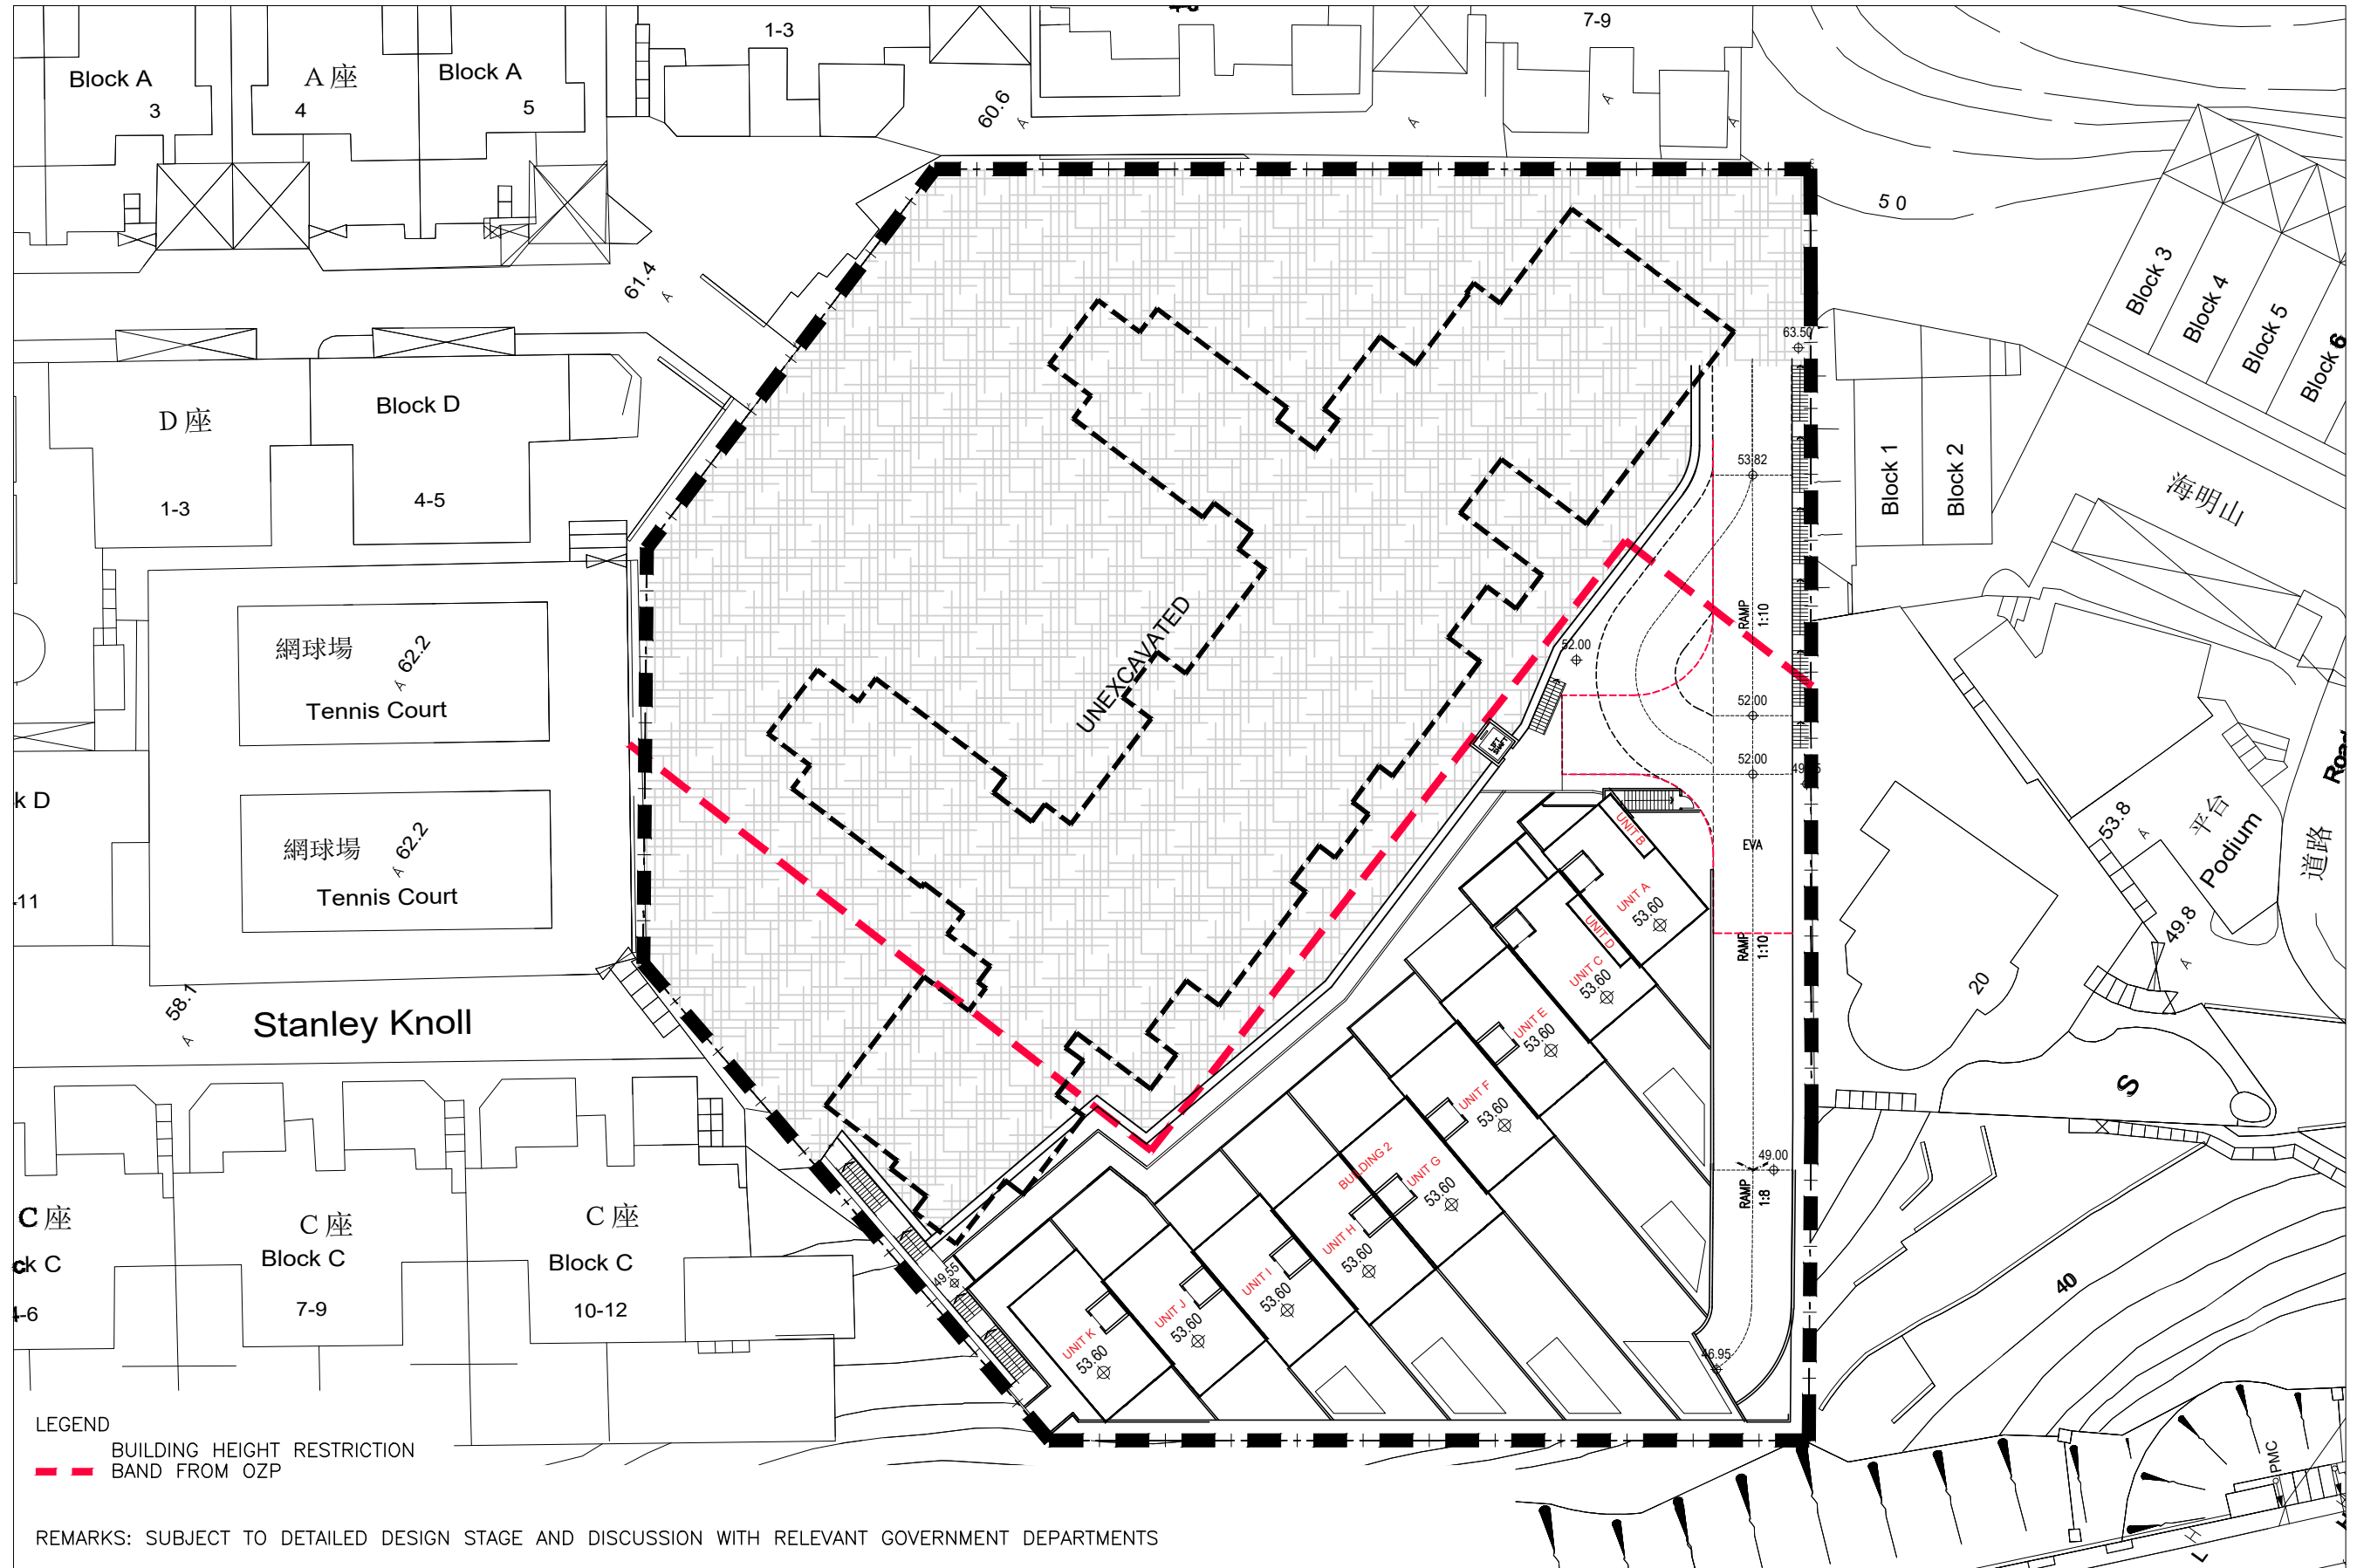

LEGEND  
 --- BUILDING HEIGHT RESTRICTION BAND FROM OZP

REMARKS: SUBJECT TO DETAILED DESIGN STAGE AND DISCUSSION WITH RELEVANT GOVERNMENT DEPARTMENTS

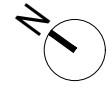


1:500@A3



# MARYKNOLL BUILDING, STANLEY LOWER DECK G/F LAYOUT PLAN

15 AUG 2024

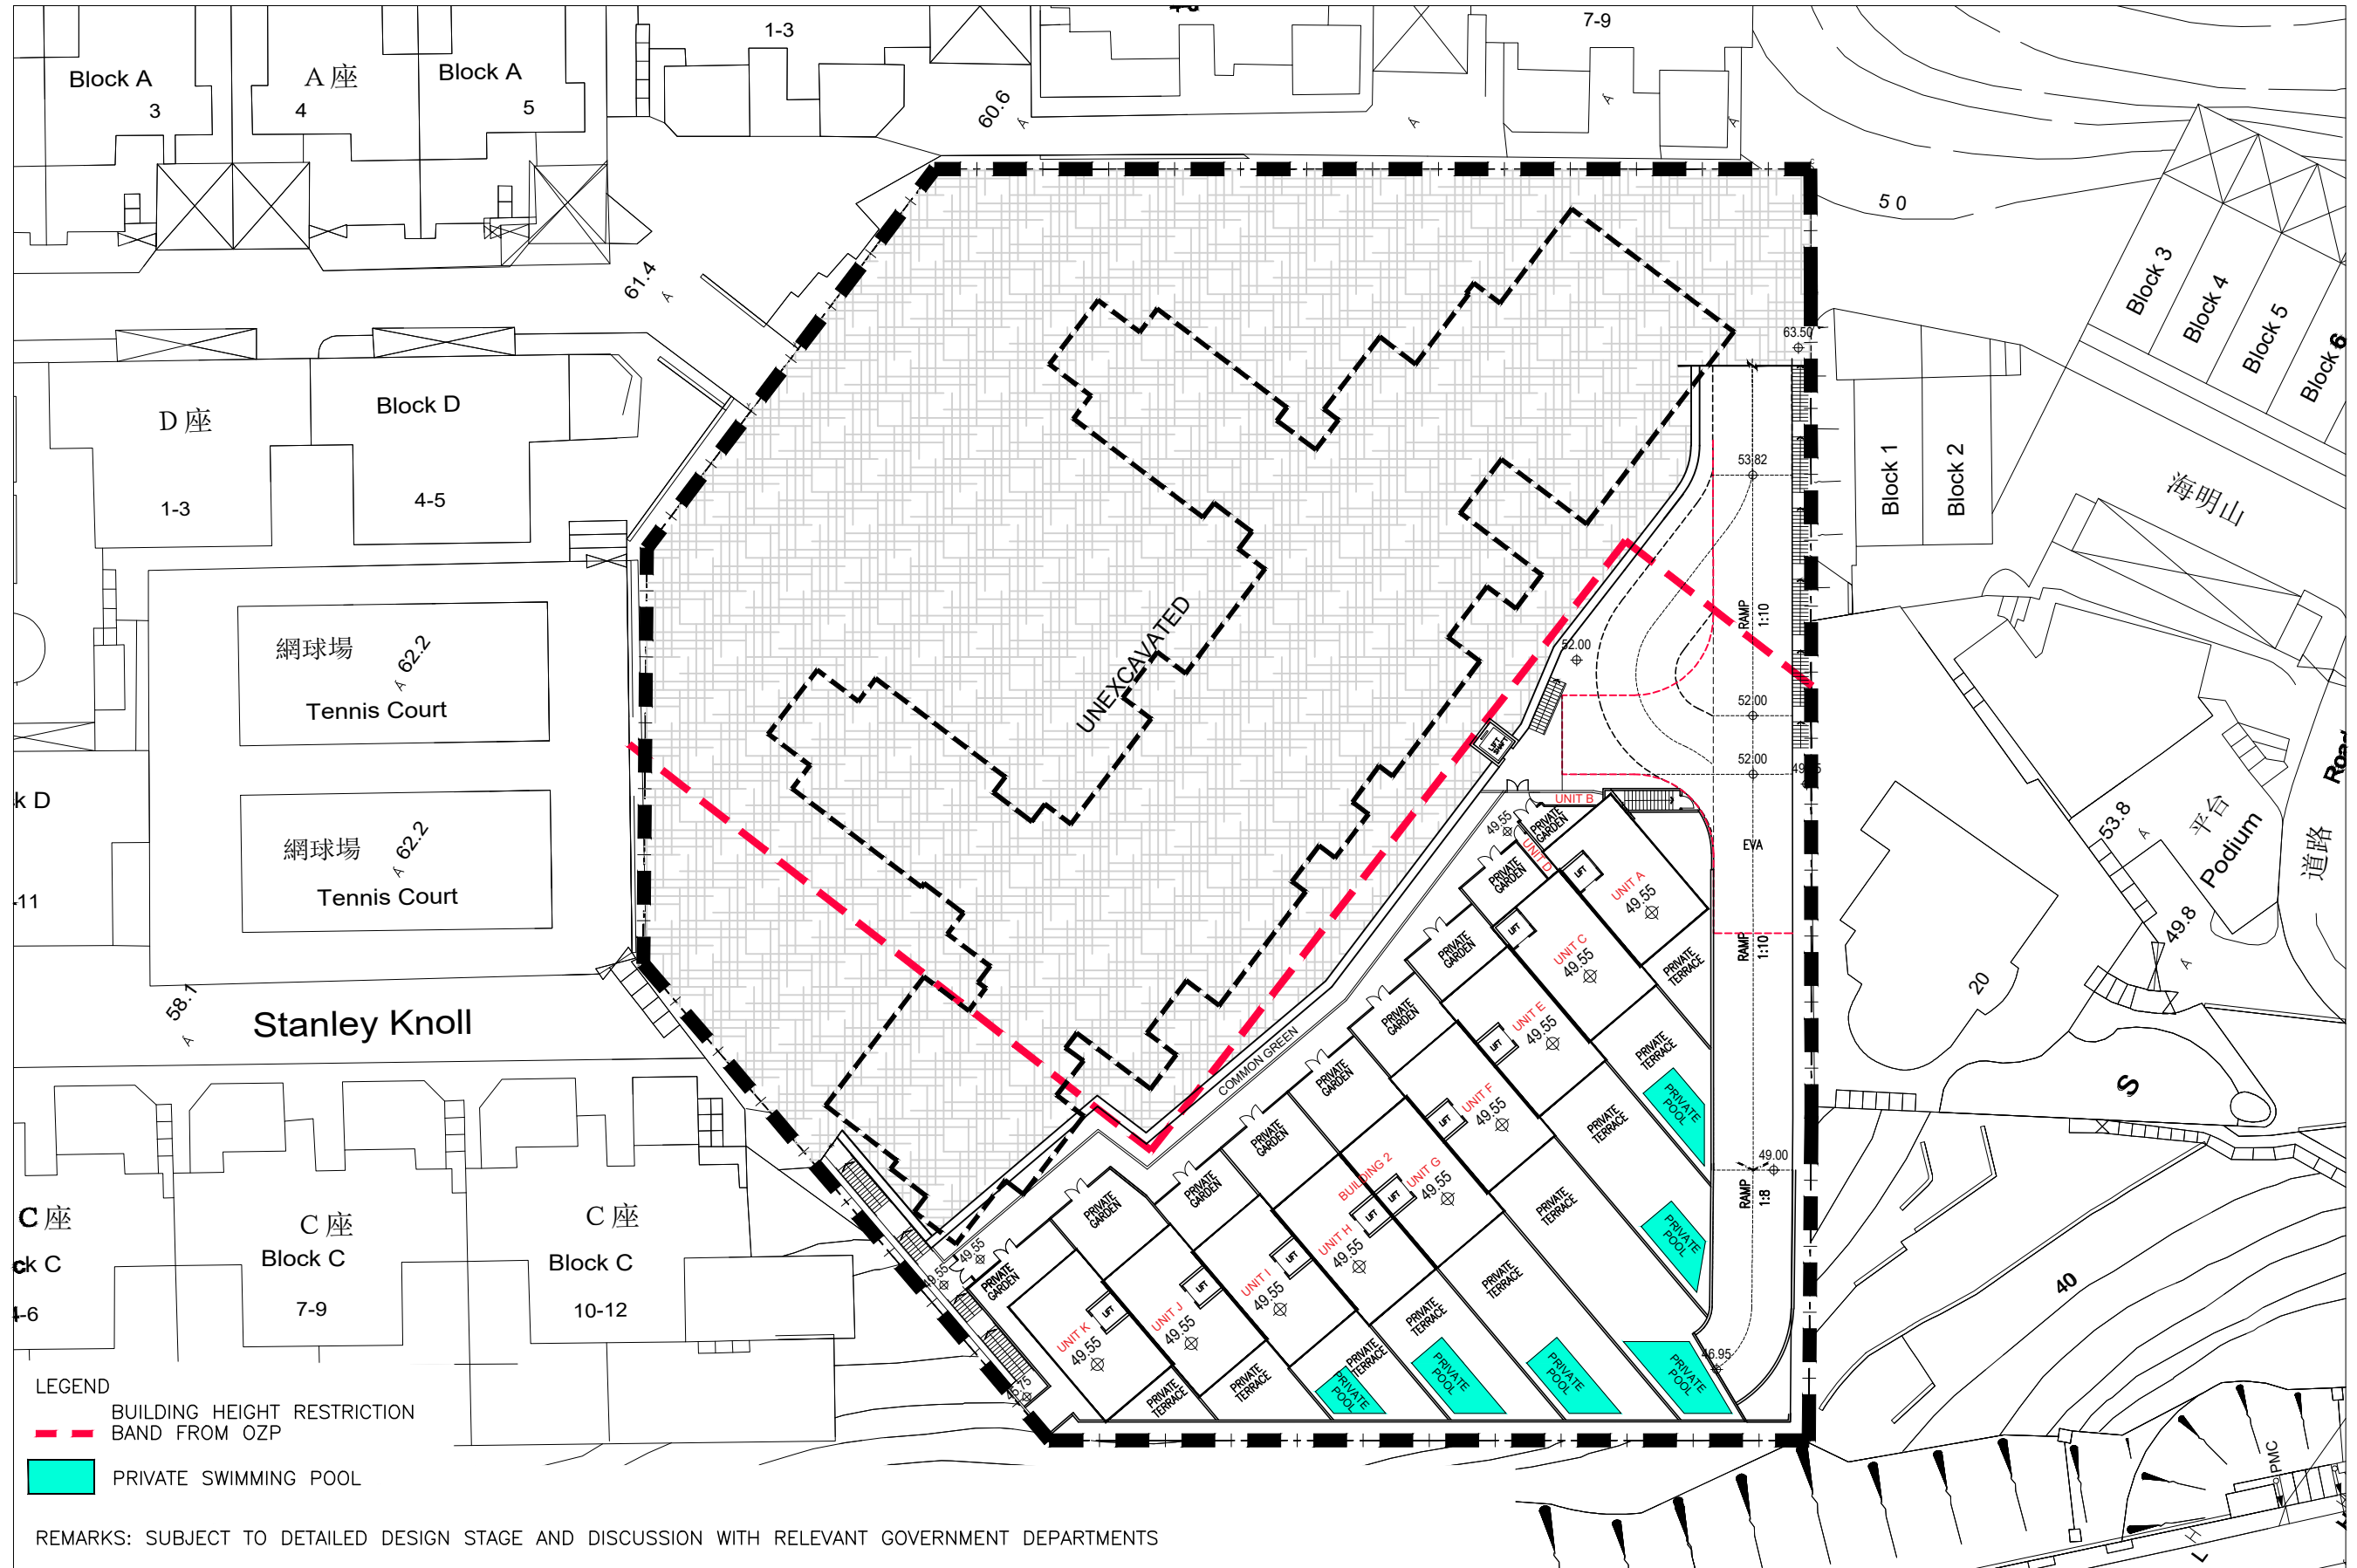

1:500@A3

# MARYKNOLL BUILDING, STANLEY LOWER DECK LG/F LAYOUT PLAN

15 AUG 2024



- LEGEND
- - - BUILDING HEIGHT RESTRICTION BAND FROM OZP
  - ▲ PEDESTRIAN ACCESS



REMARKS: SUBJECT TO DETAILED DESIGN STAGE AND DISCUSSION WITH RELEVANT GOVERNMENT DEPARTMENTS

1:500@A3

# MARYKNOLL BUILDING, STANLEY

## SECTION A

15 AUG 2024

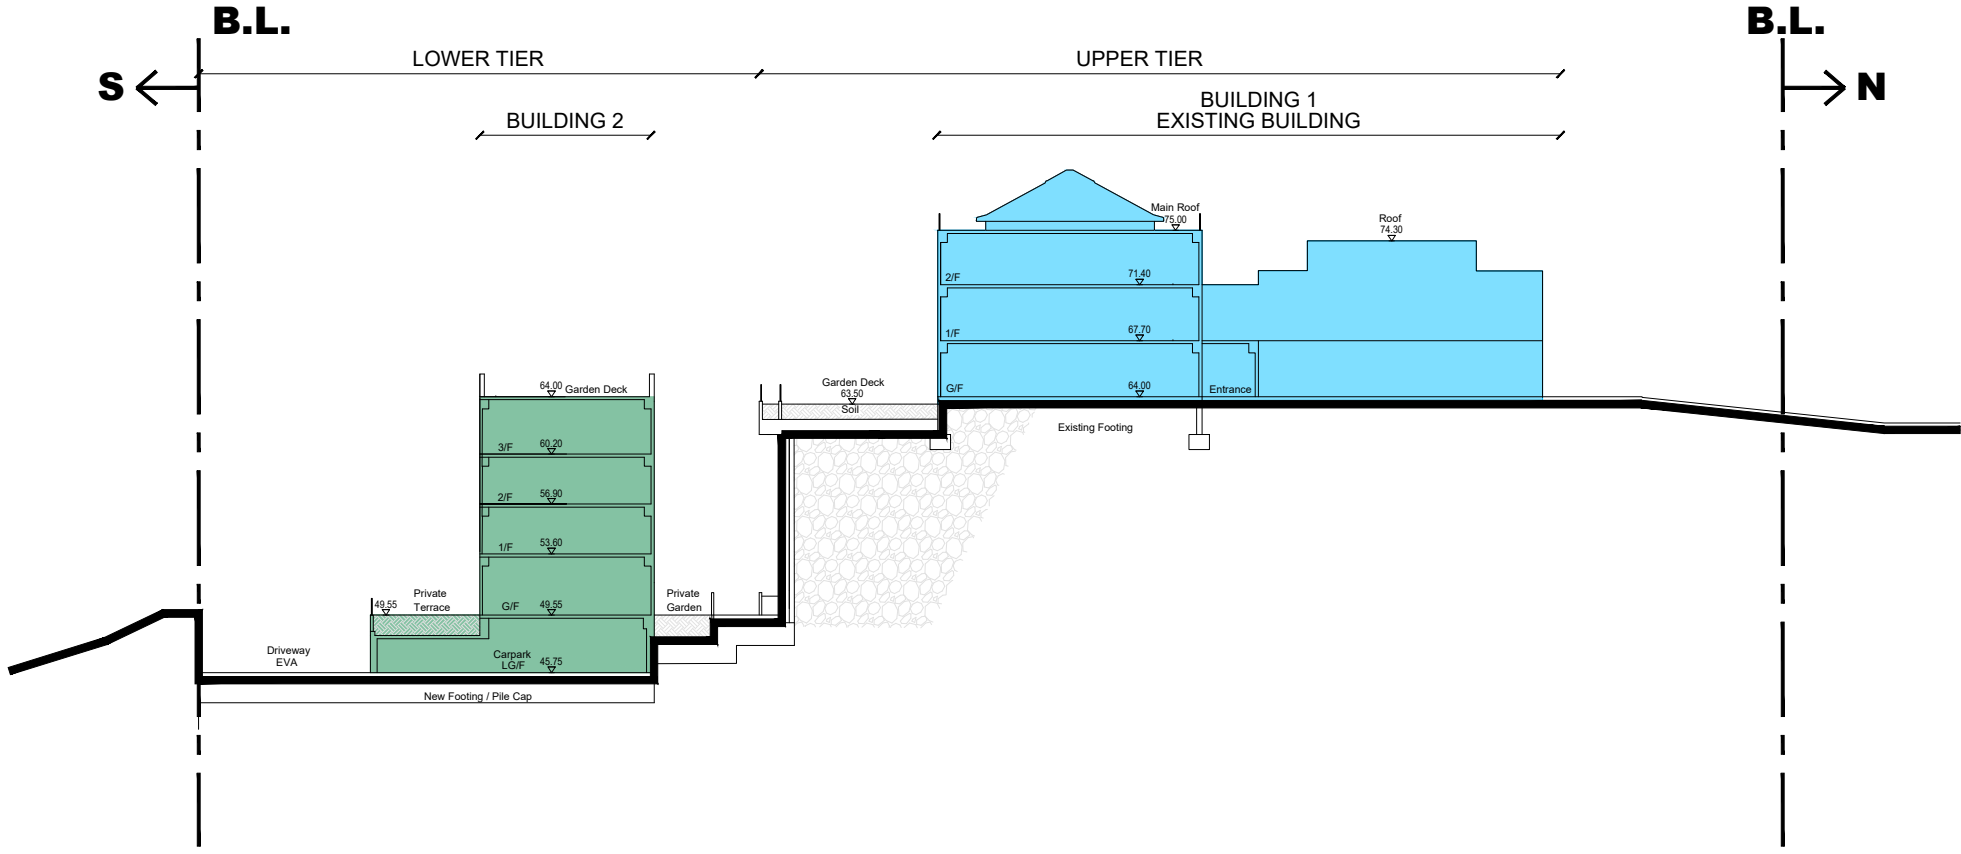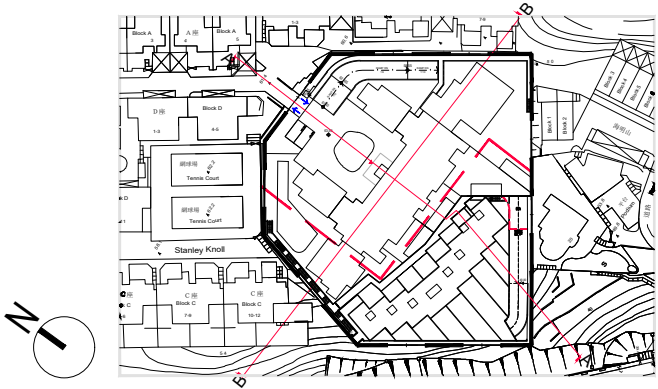

# MARYKNOLL BUILDING, STANLEY

## SECTION B

15 AUG 2024

