


Appendix D

Comparison between the Approved Scheme and Current Proposed Scheme


APPROVED S16 SCHEME

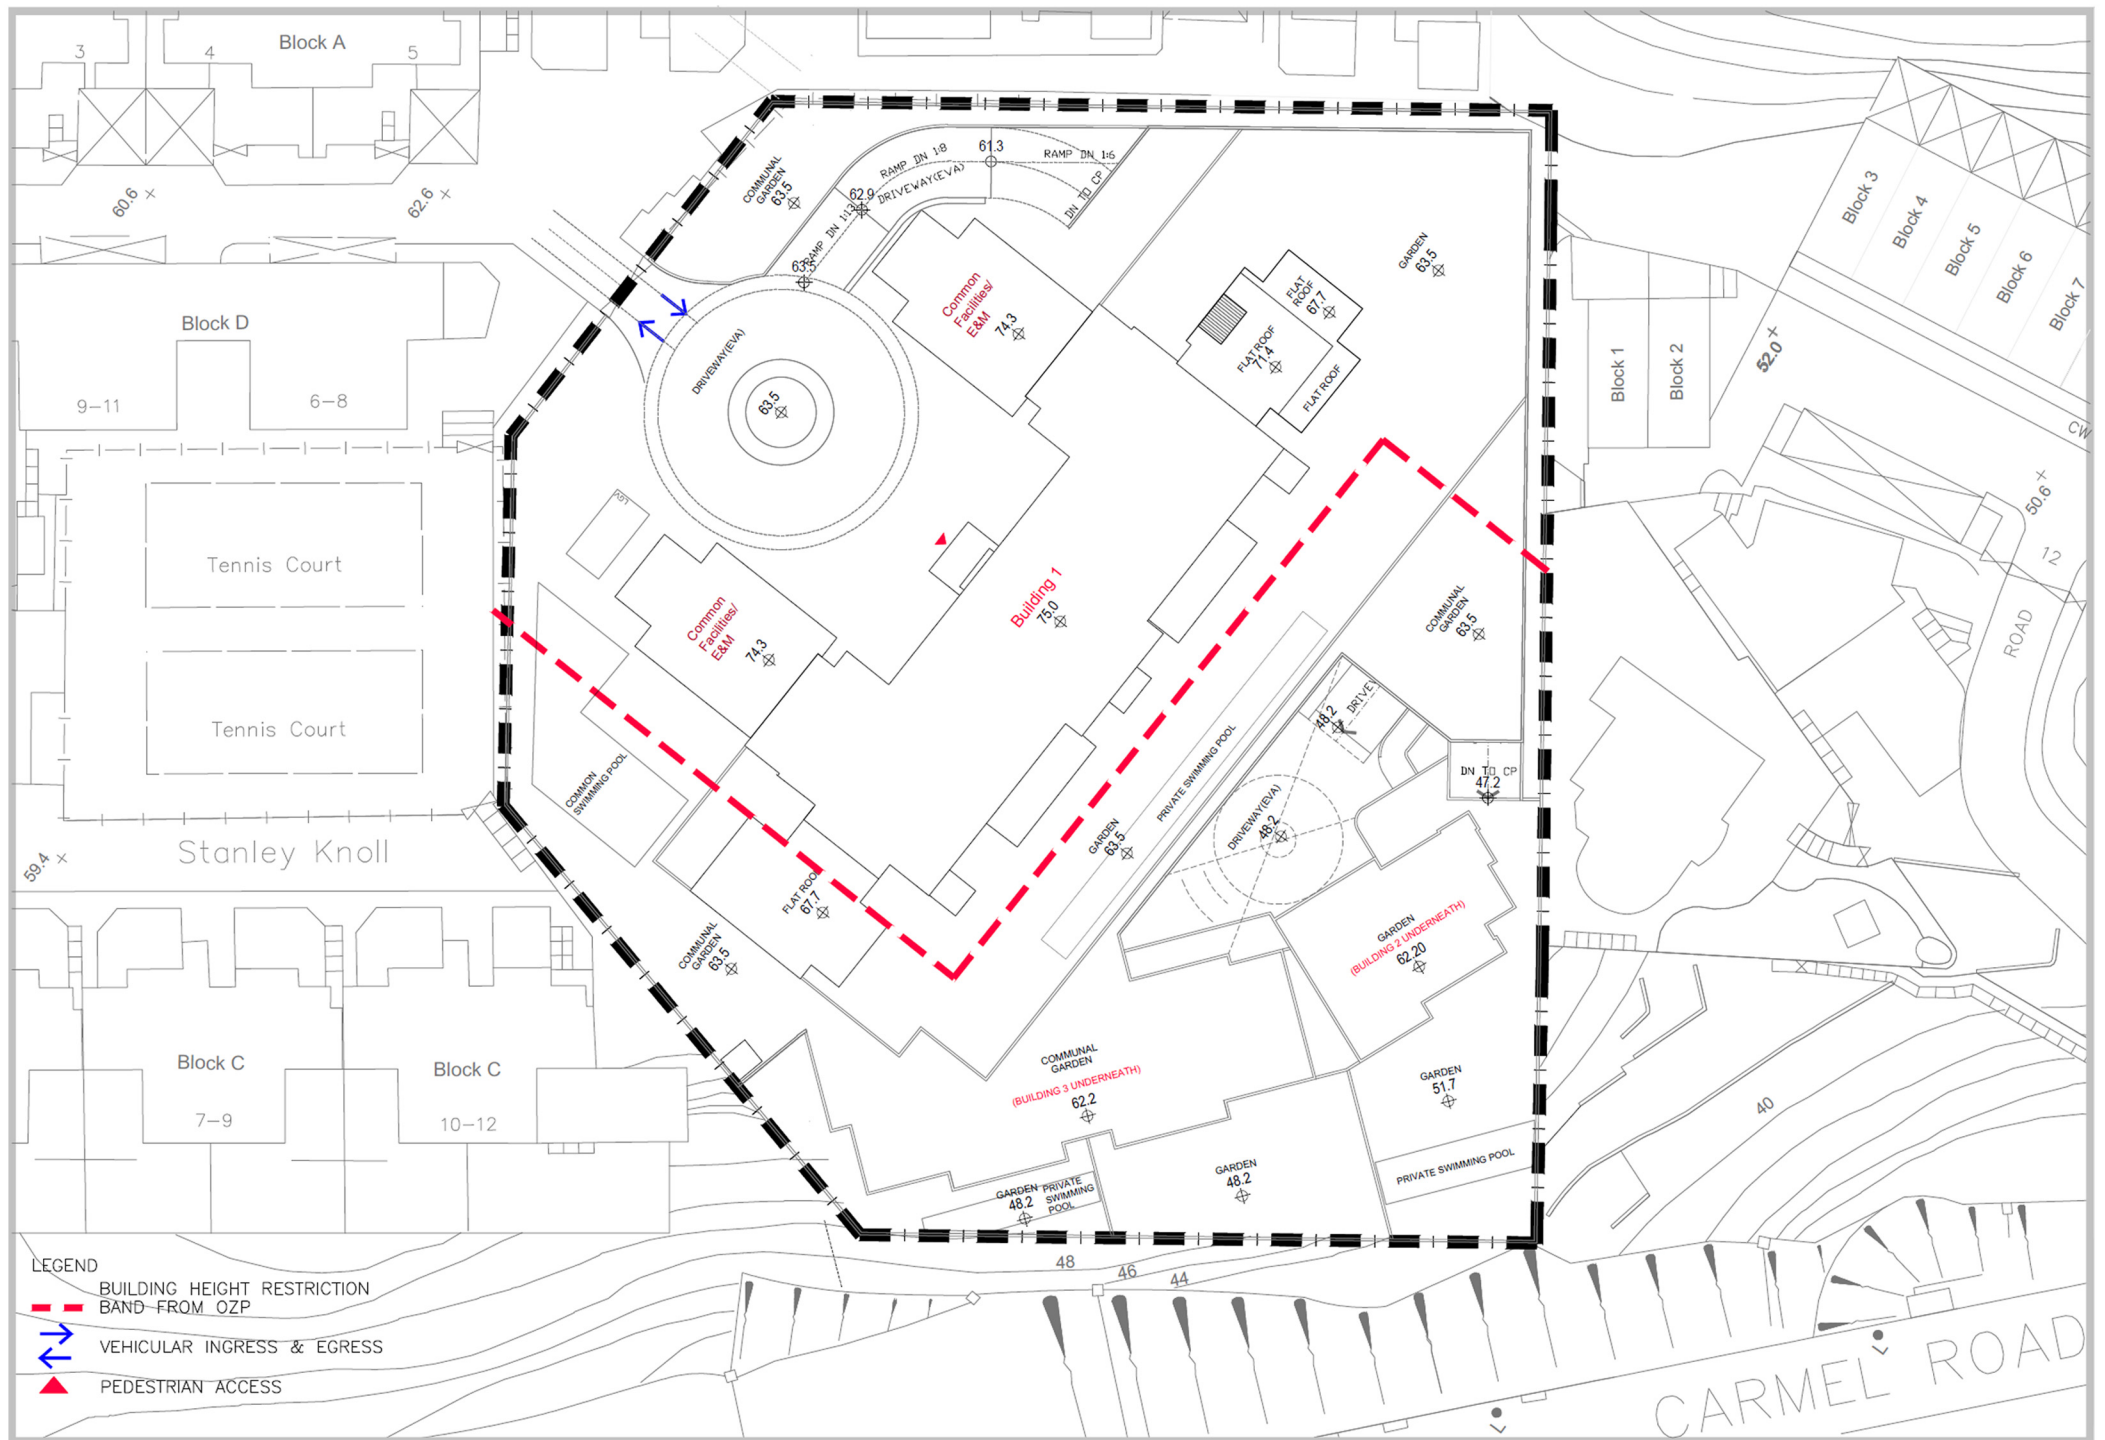


CURRENT PROPOSED SCHEME



Comparison between the Approved S16 Scheme and the Current Proposed Scheme - Master Layout Plan

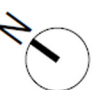

APPROVED S16 SCHEME

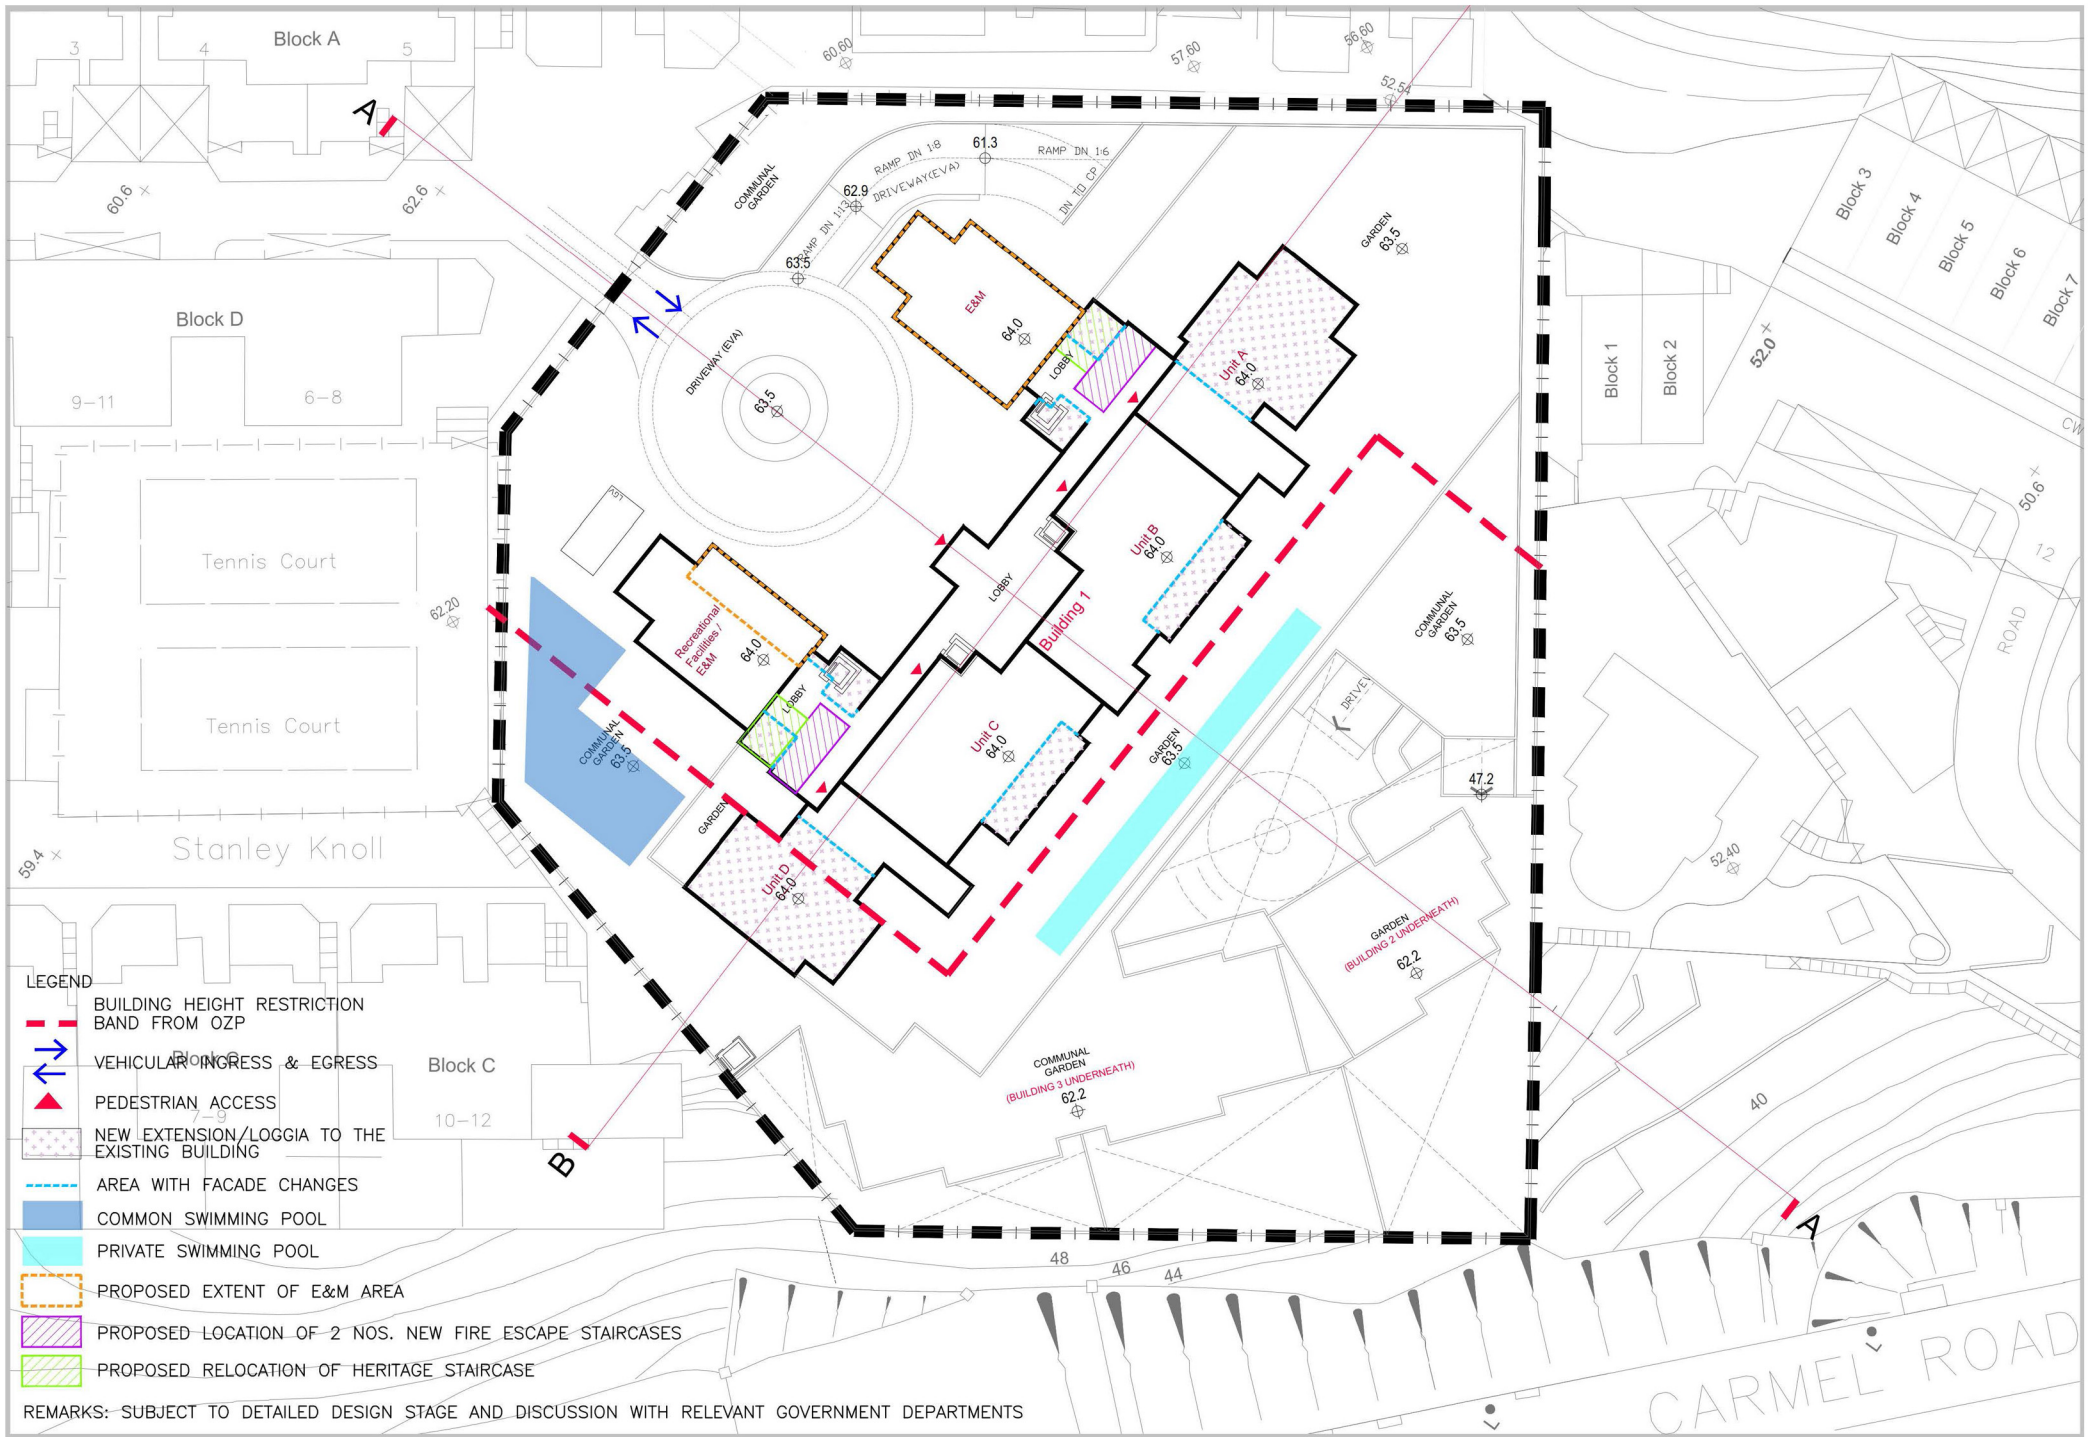


CURRENT PROPOSED SCHEME



Comparison between the Approved S16 Scheme and the Current Proposed Scheme - Upper Deck G/F




APPROVED S16 SCHEME

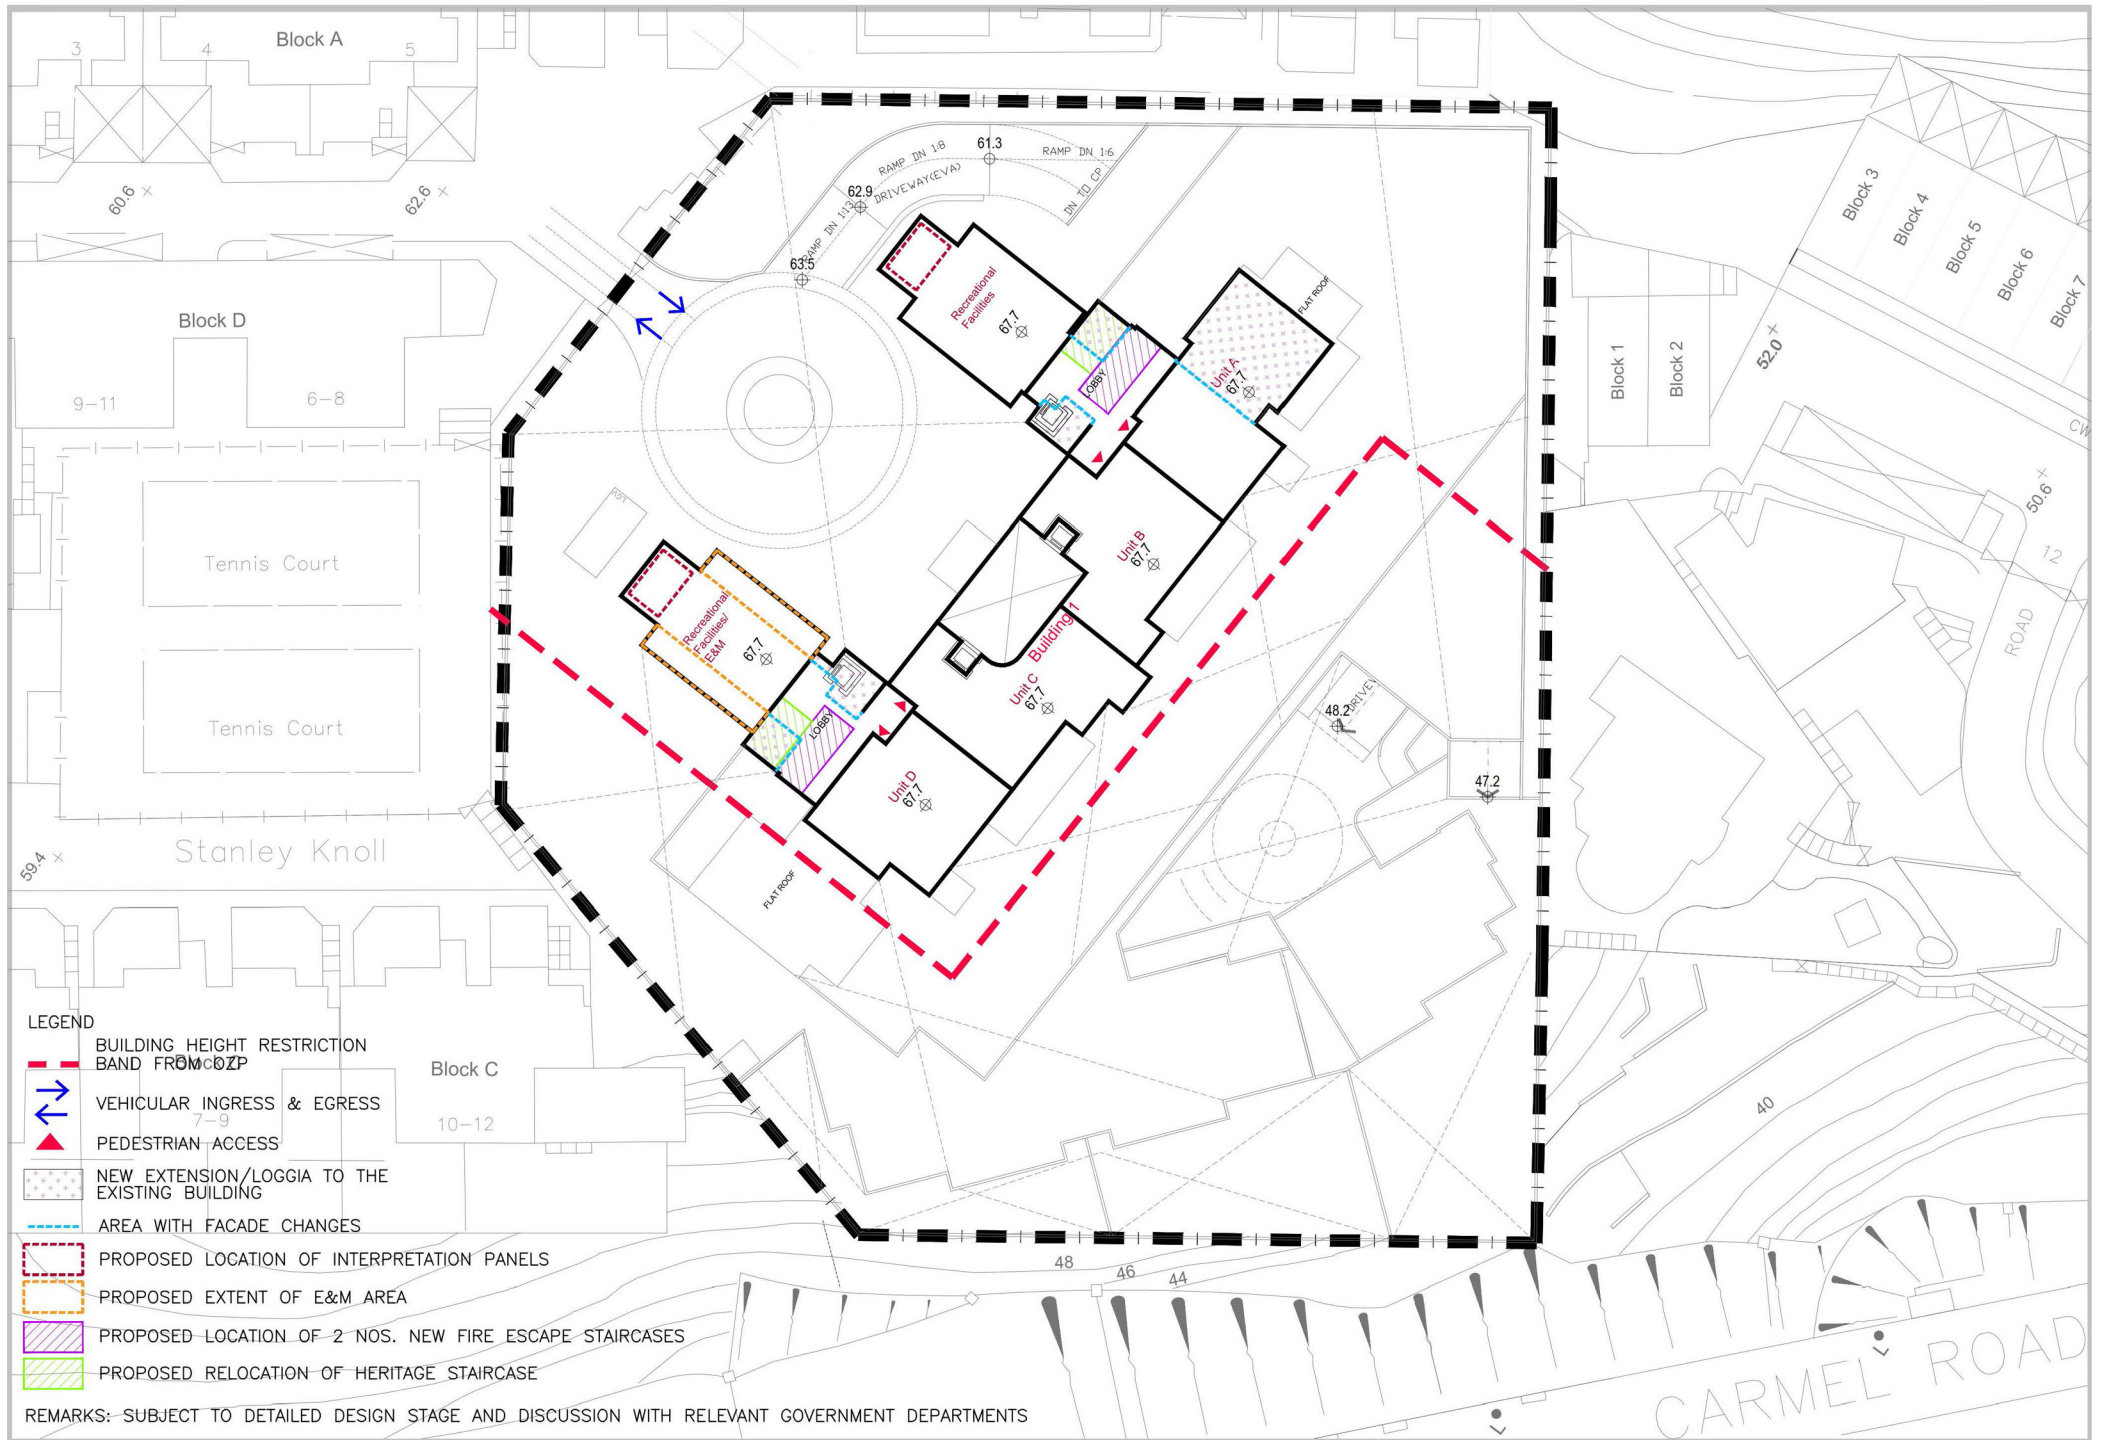

CURRENT PROPOSED SCHEME



Comparison between the Approved S16 Scheme and the Current Proposed Scheme - Upper Deck 1/F

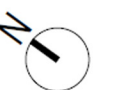


APPROVED S16 SCHEME



CURRENT PROPOSED SCHEME




Comparison between the Approved S16 Scheme and the Current Proposed Scheme - Upper Deck 2/F

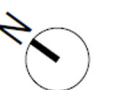


APPROVED S16 SCHEME




CURRENT PROPOSED SCHEME

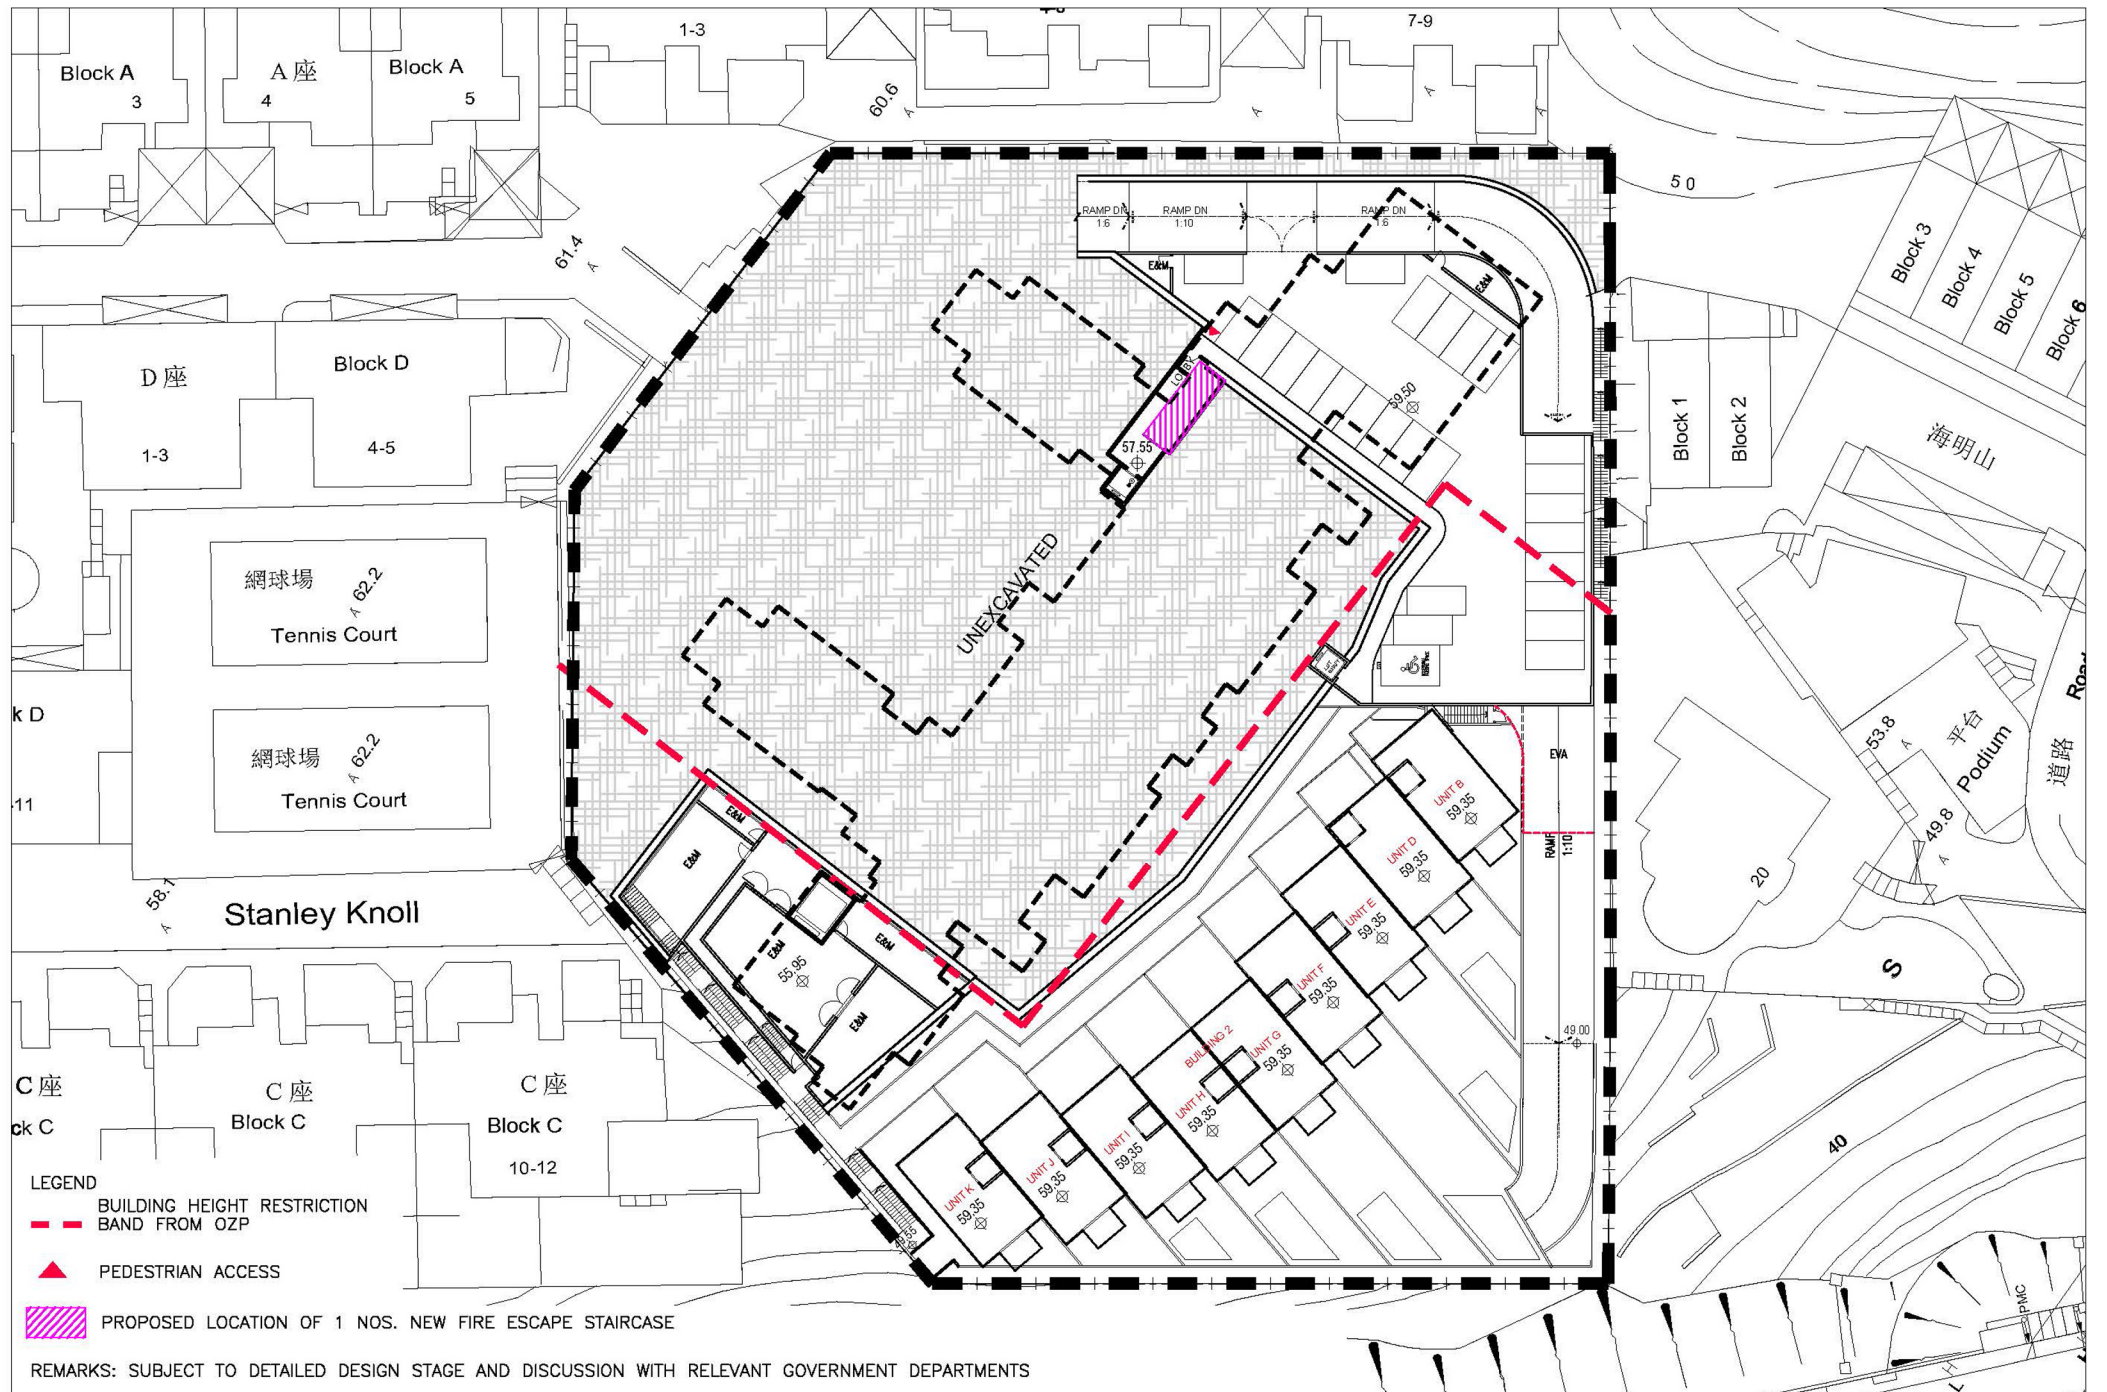


Comparison between the Approved S16 Scheme and the Current Proposed Scheme
- Upper Deck LG/F & Lower Deck 3/F

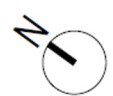


APPROVED S16 SCHEME

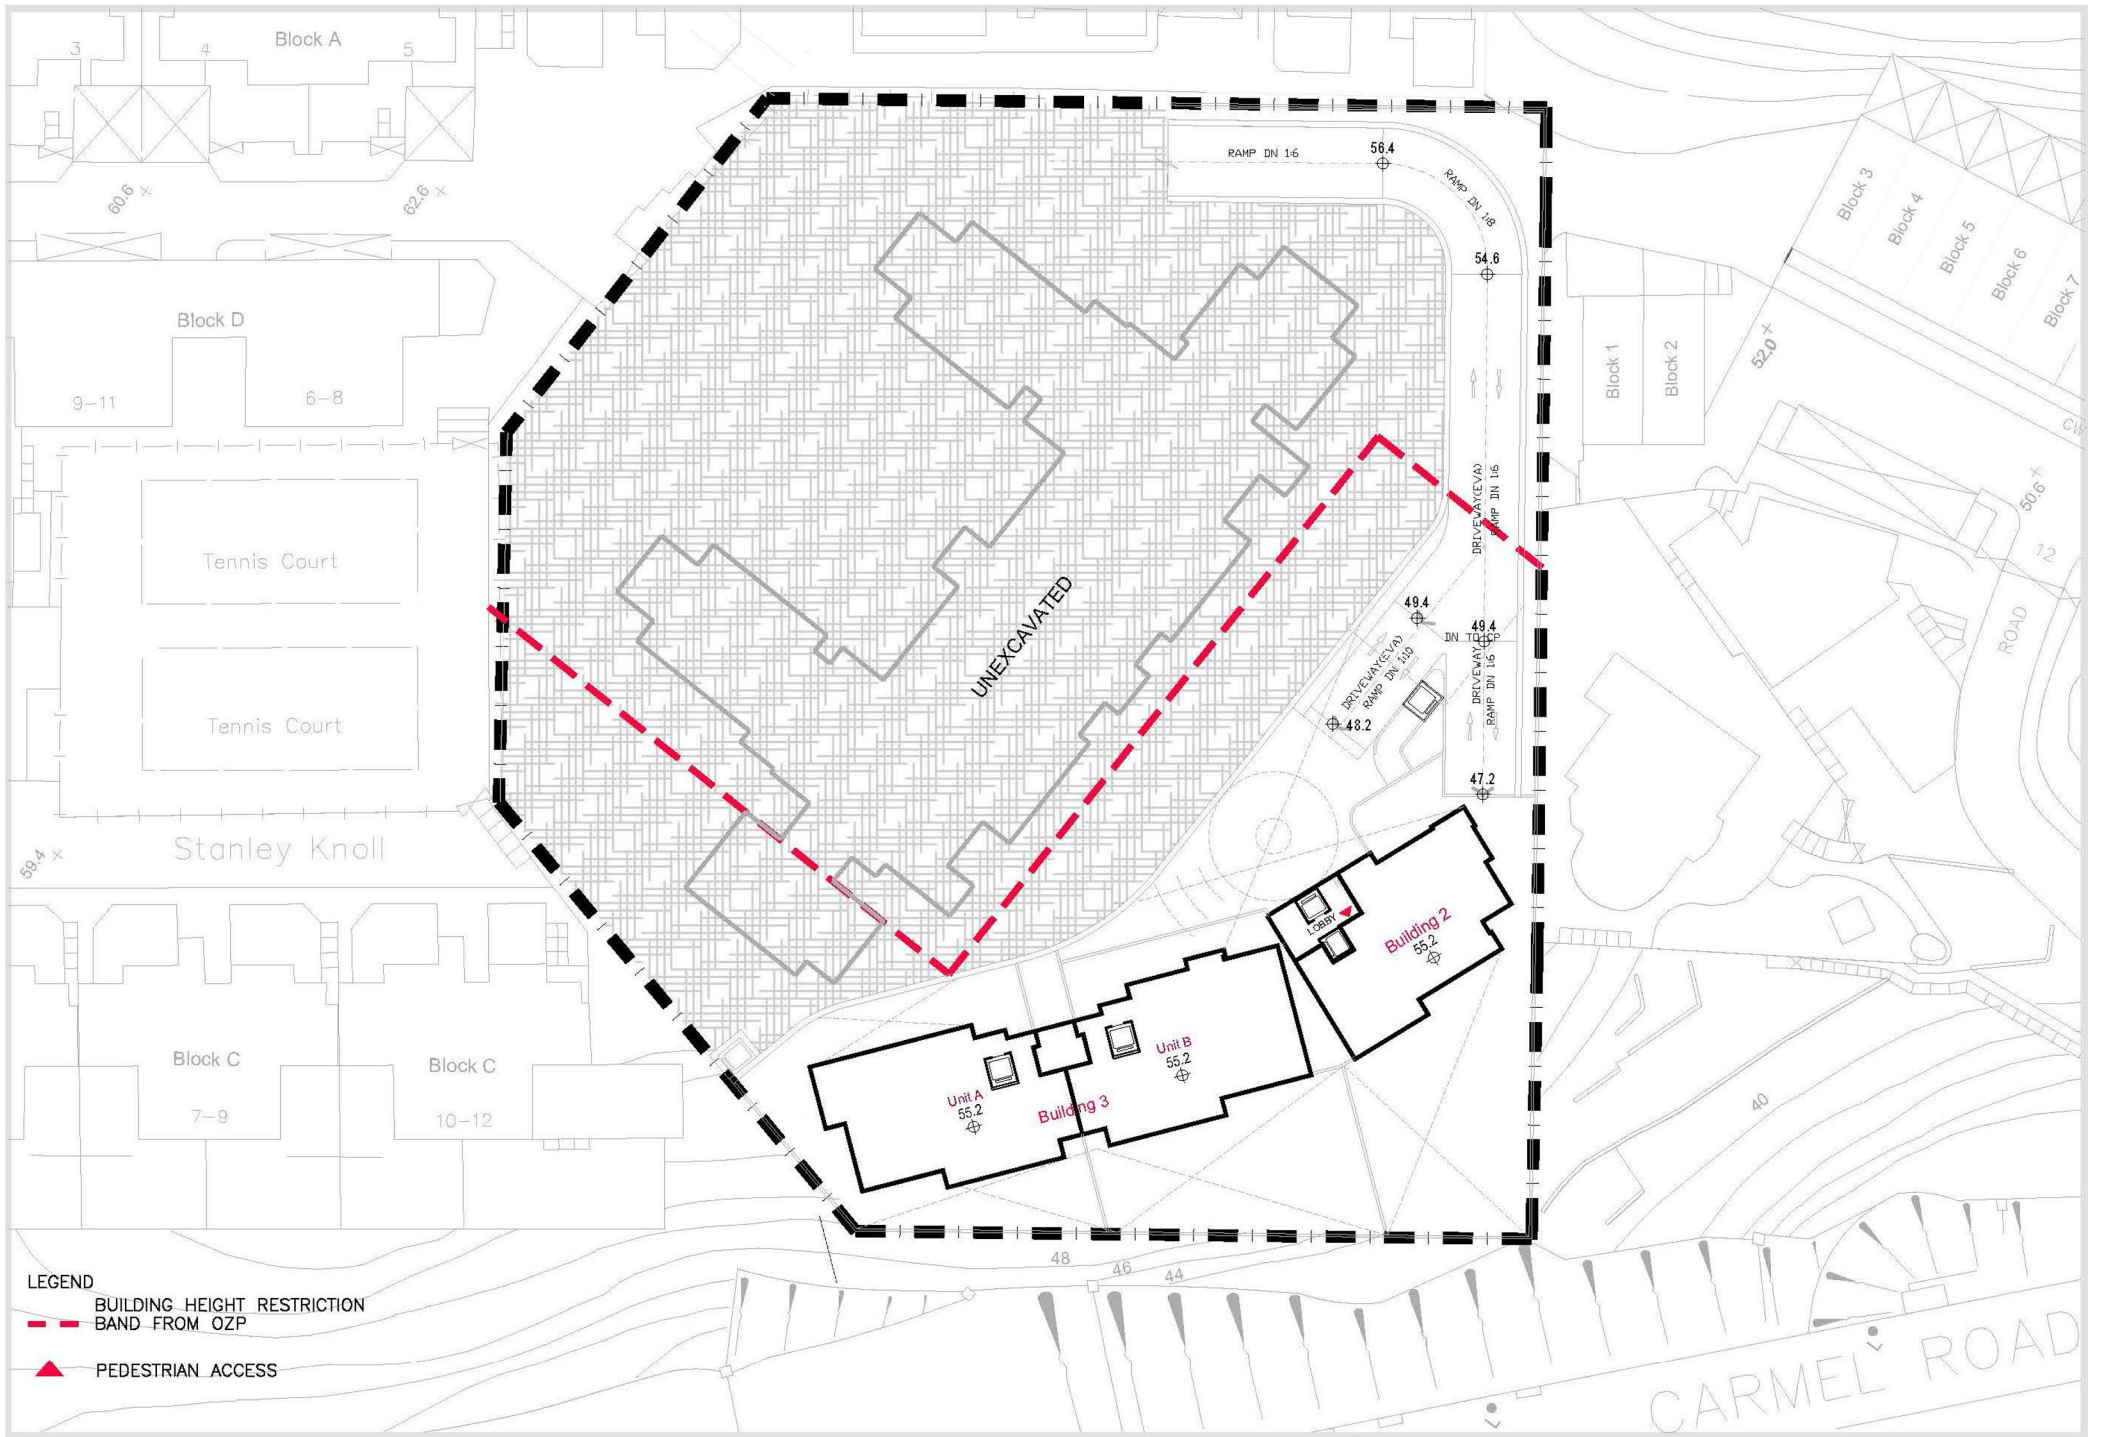


CURRENT PROPOSED SCHEME

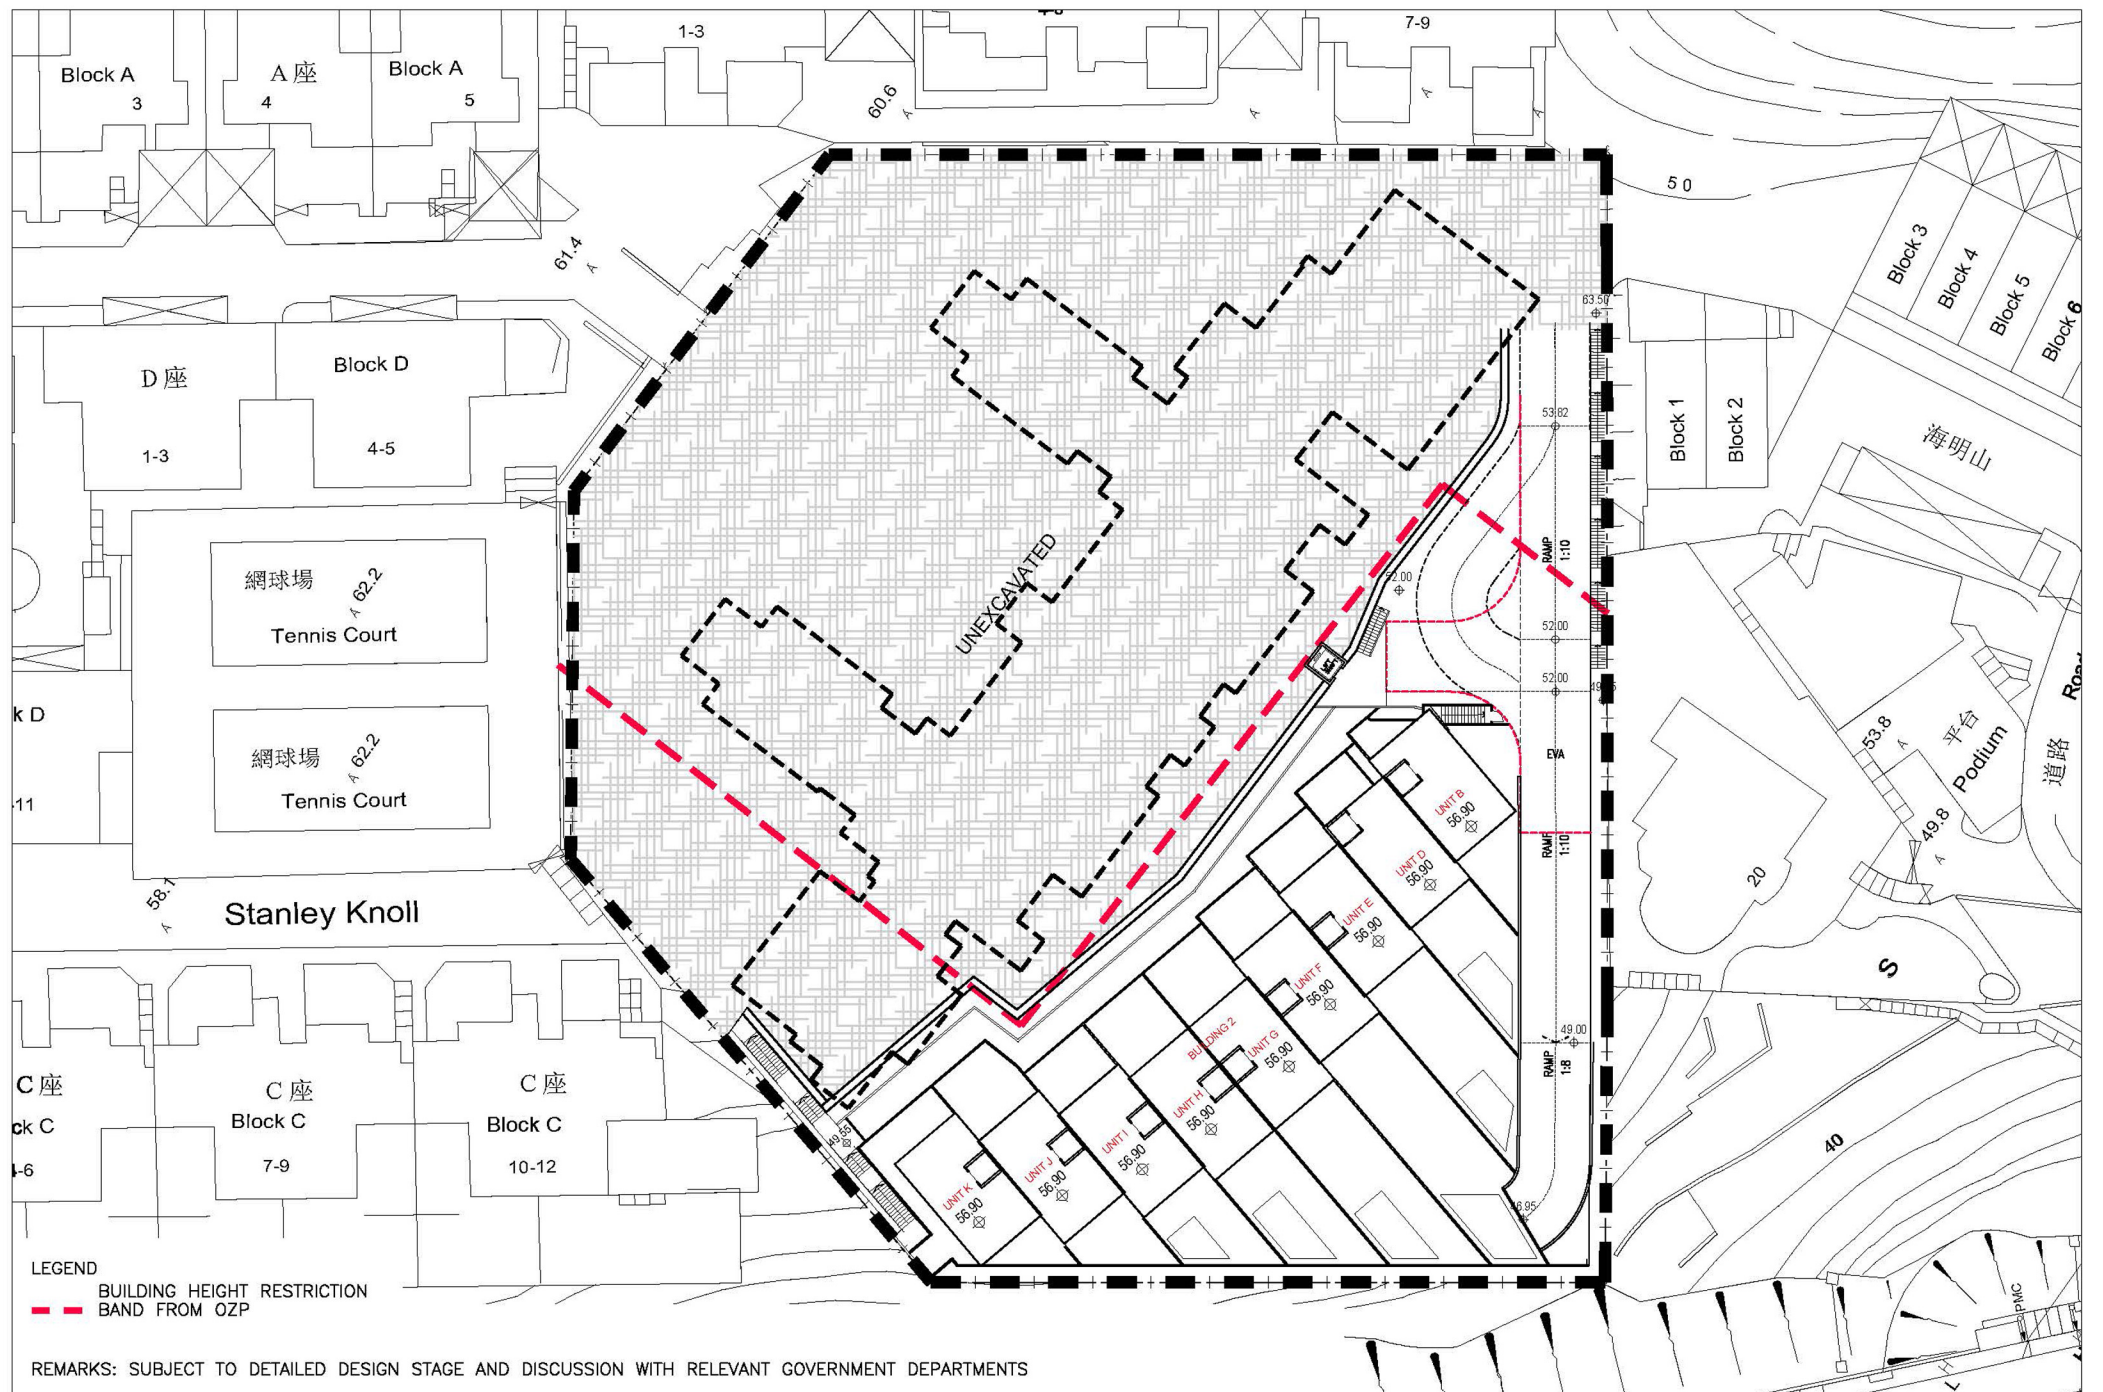


Comparison between the Approved S16 Scheme and the Current Proposed Scheme - Lower Deck 2/F

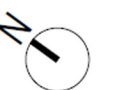


APPROVED S16 SCHEME

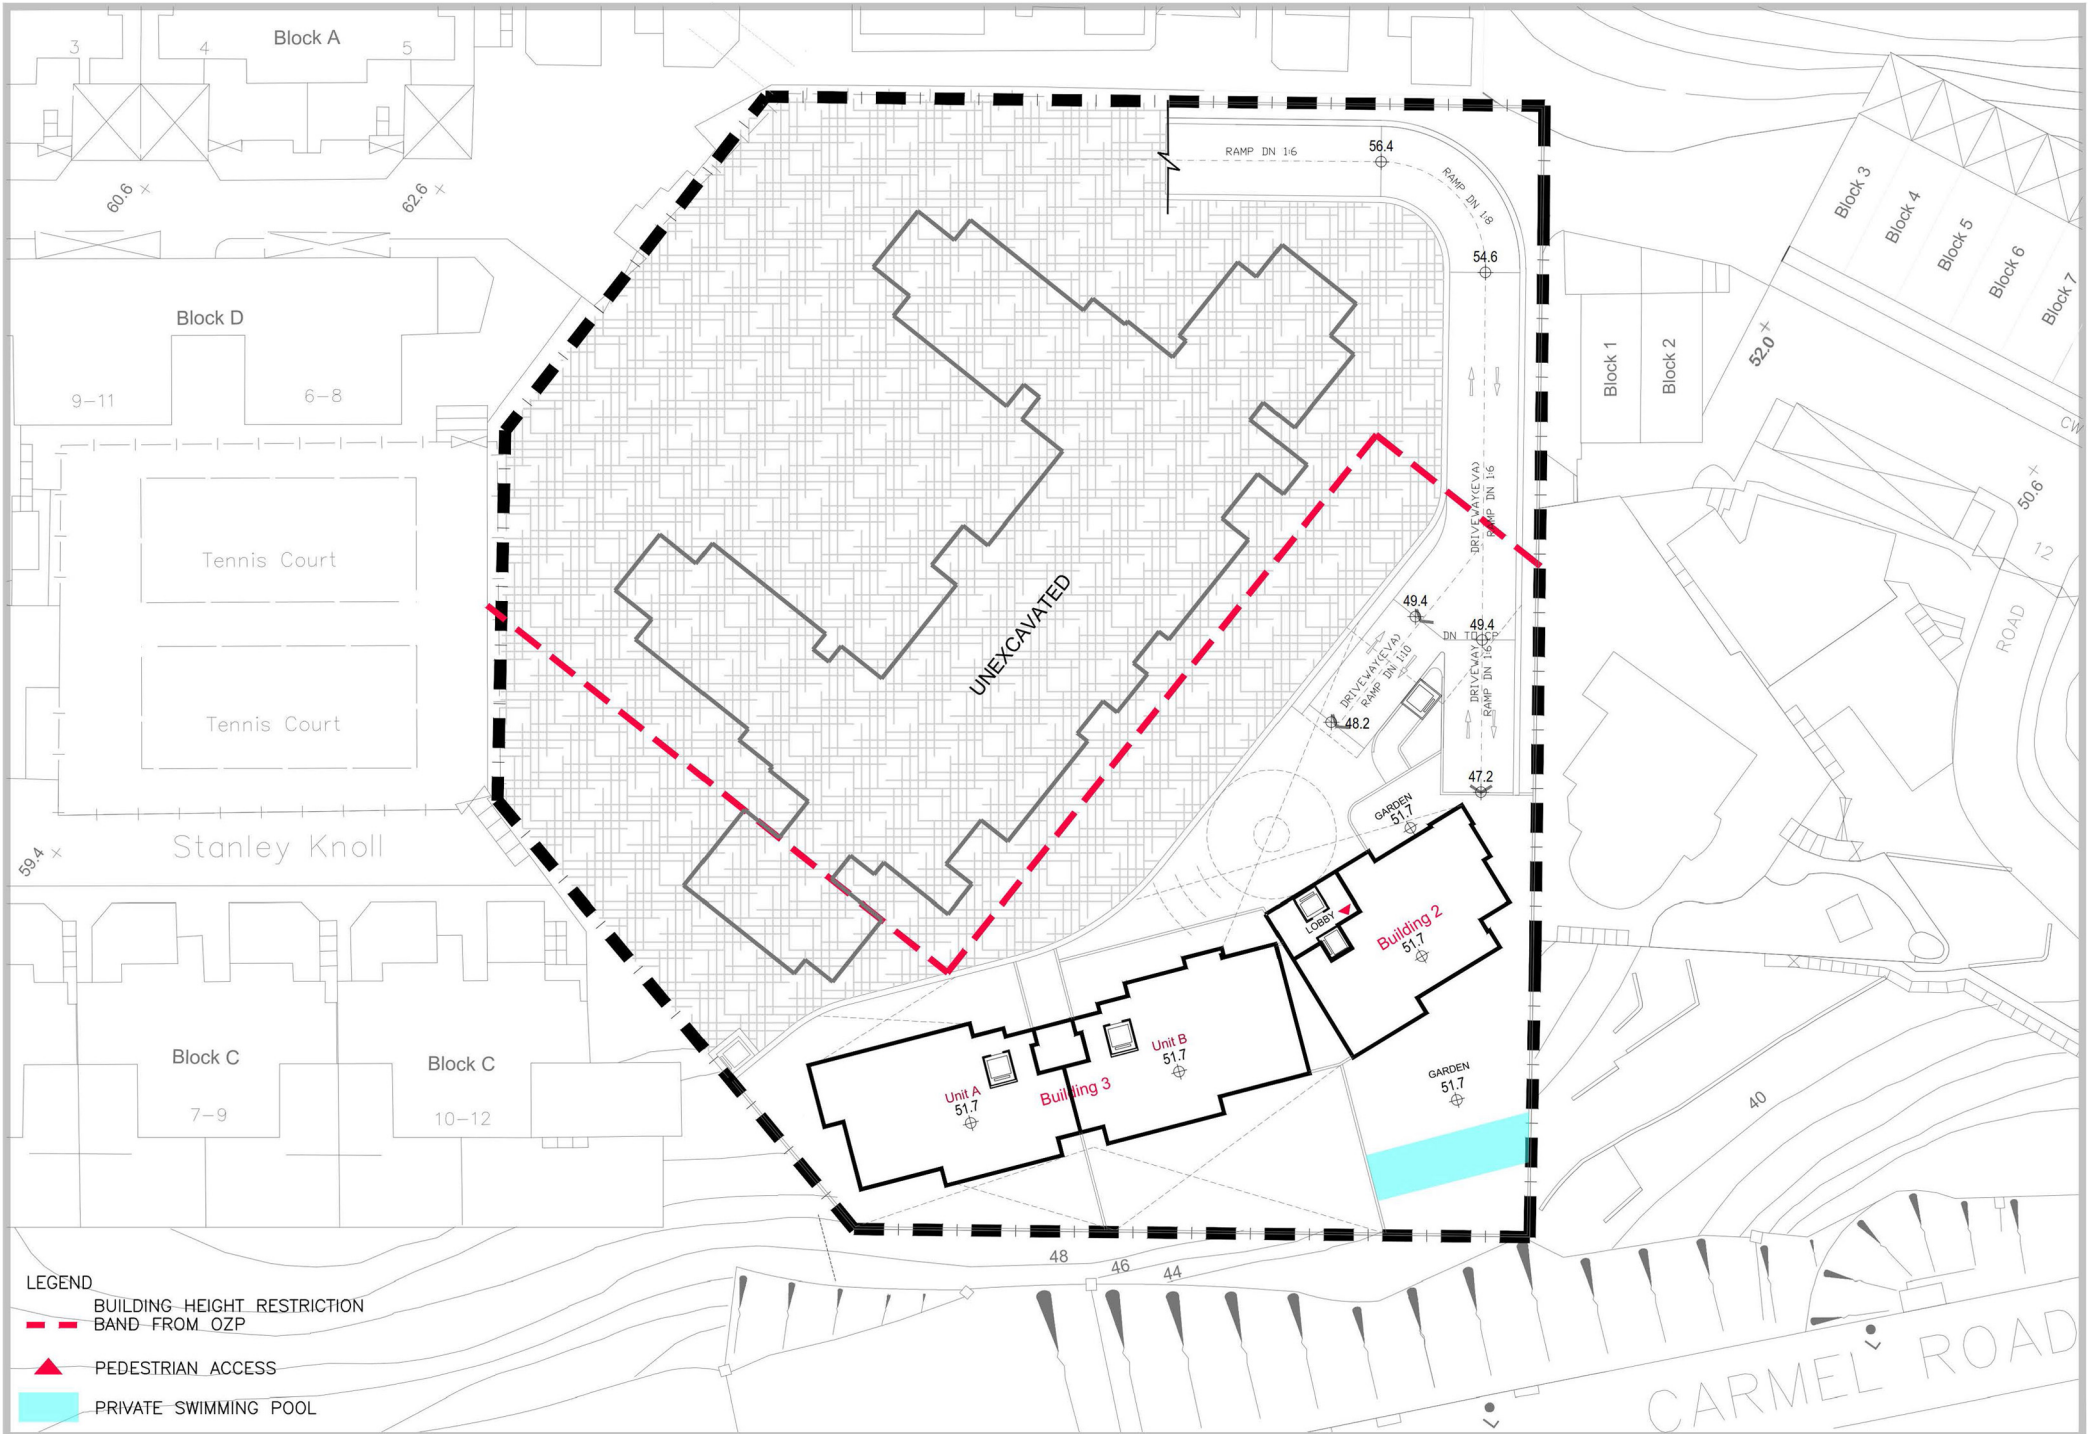


CURRENT PROPOSED SCHEME

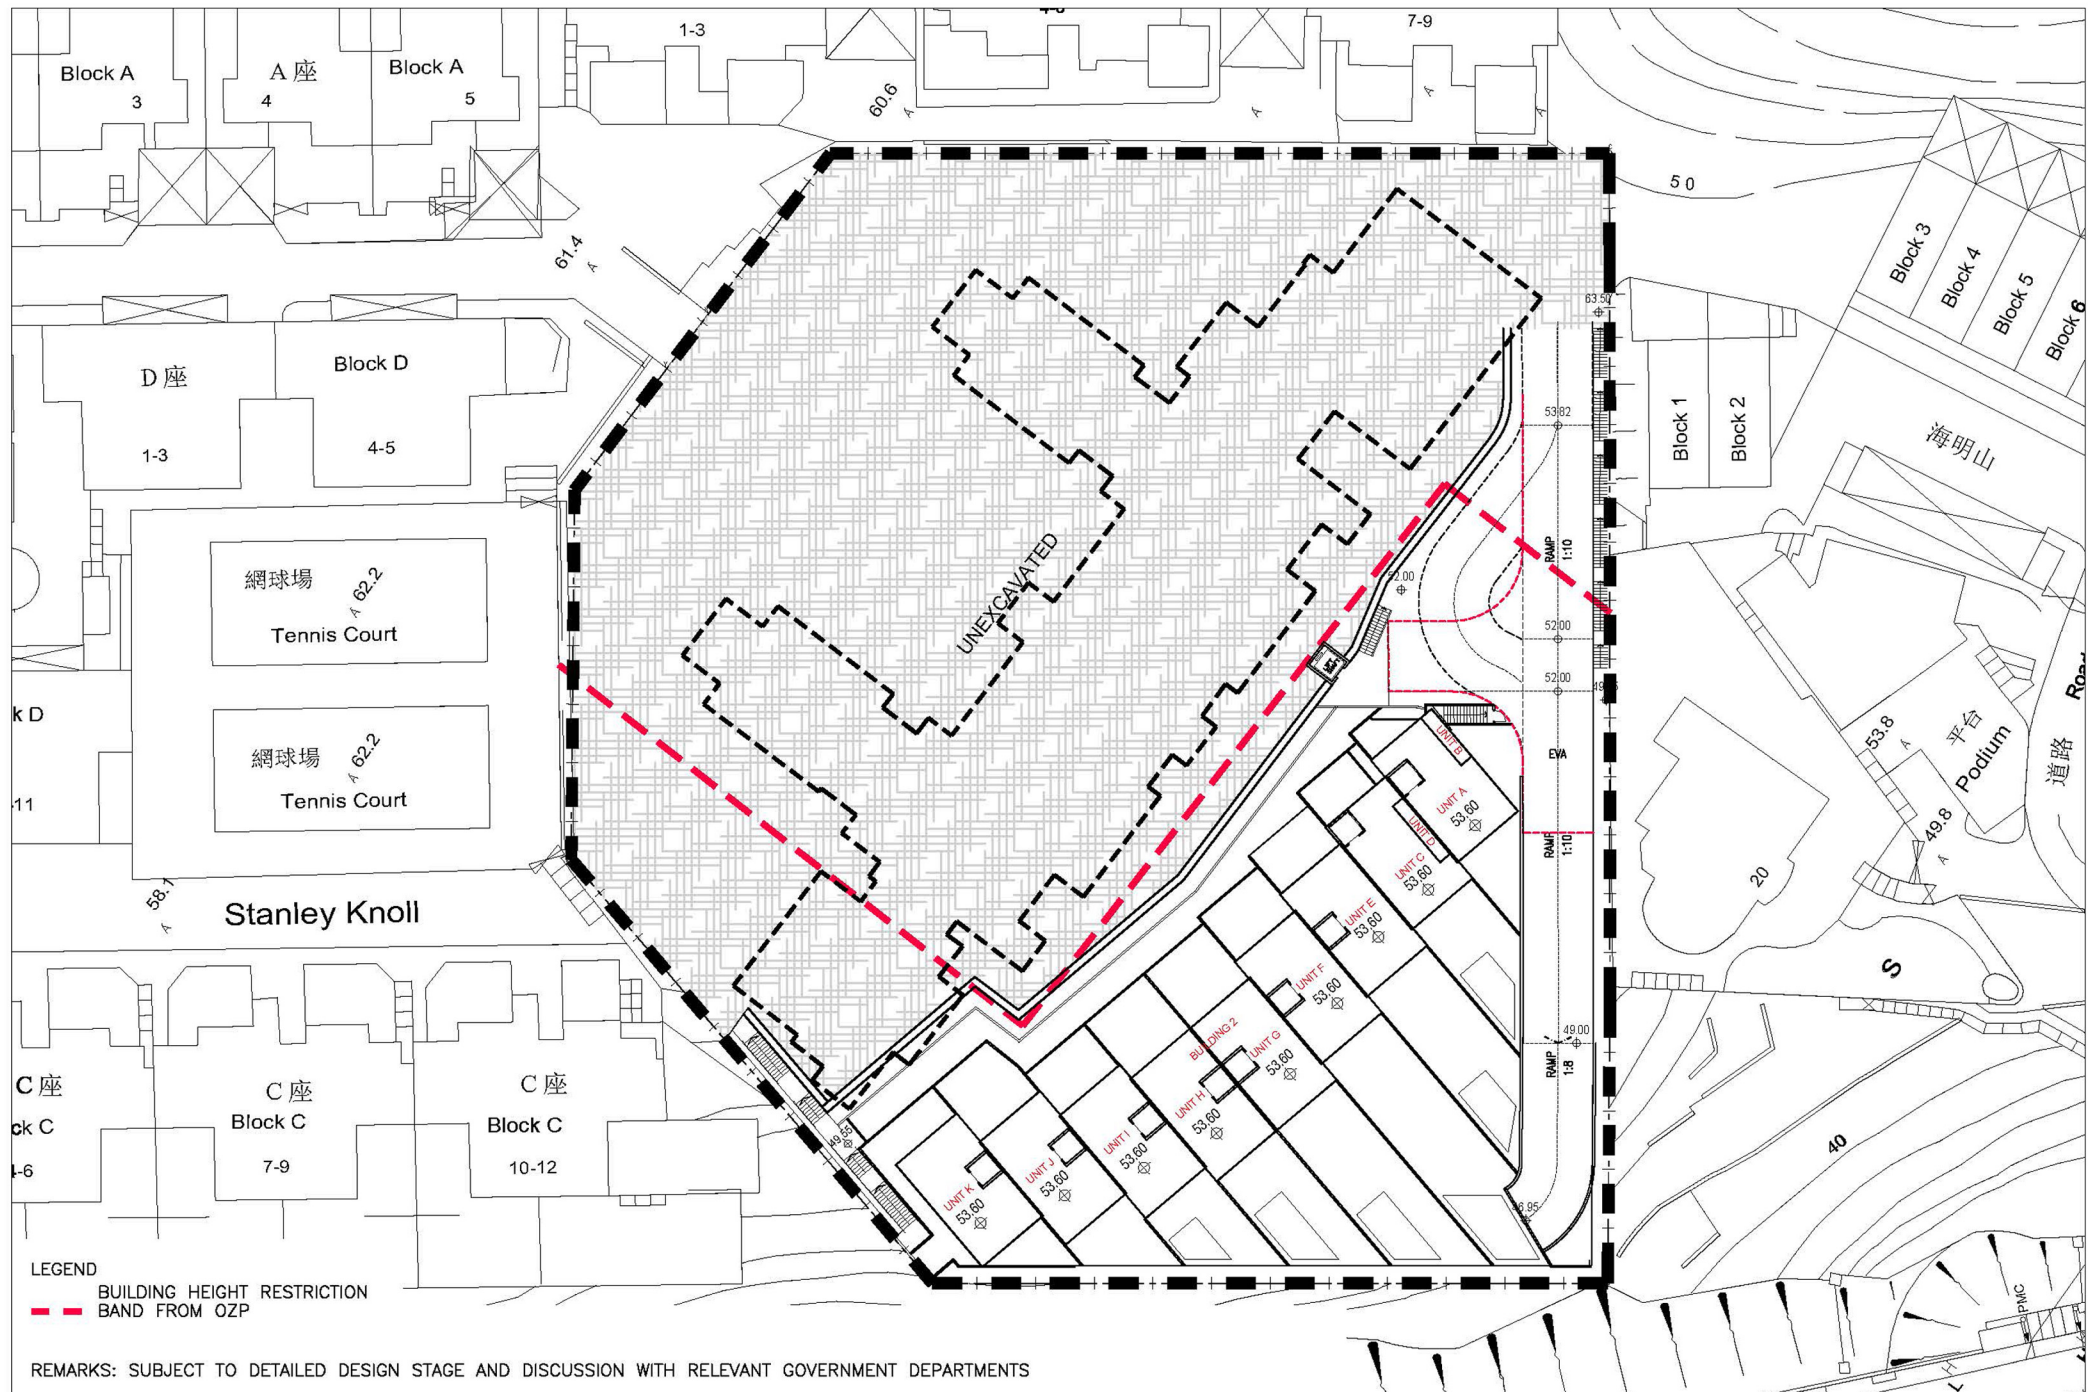


Comparison between the Approved S16 Scheme and the Current Proposed Scheme - Lower Deck 1/F

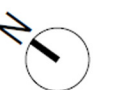

APPROVED S16 SCHEME

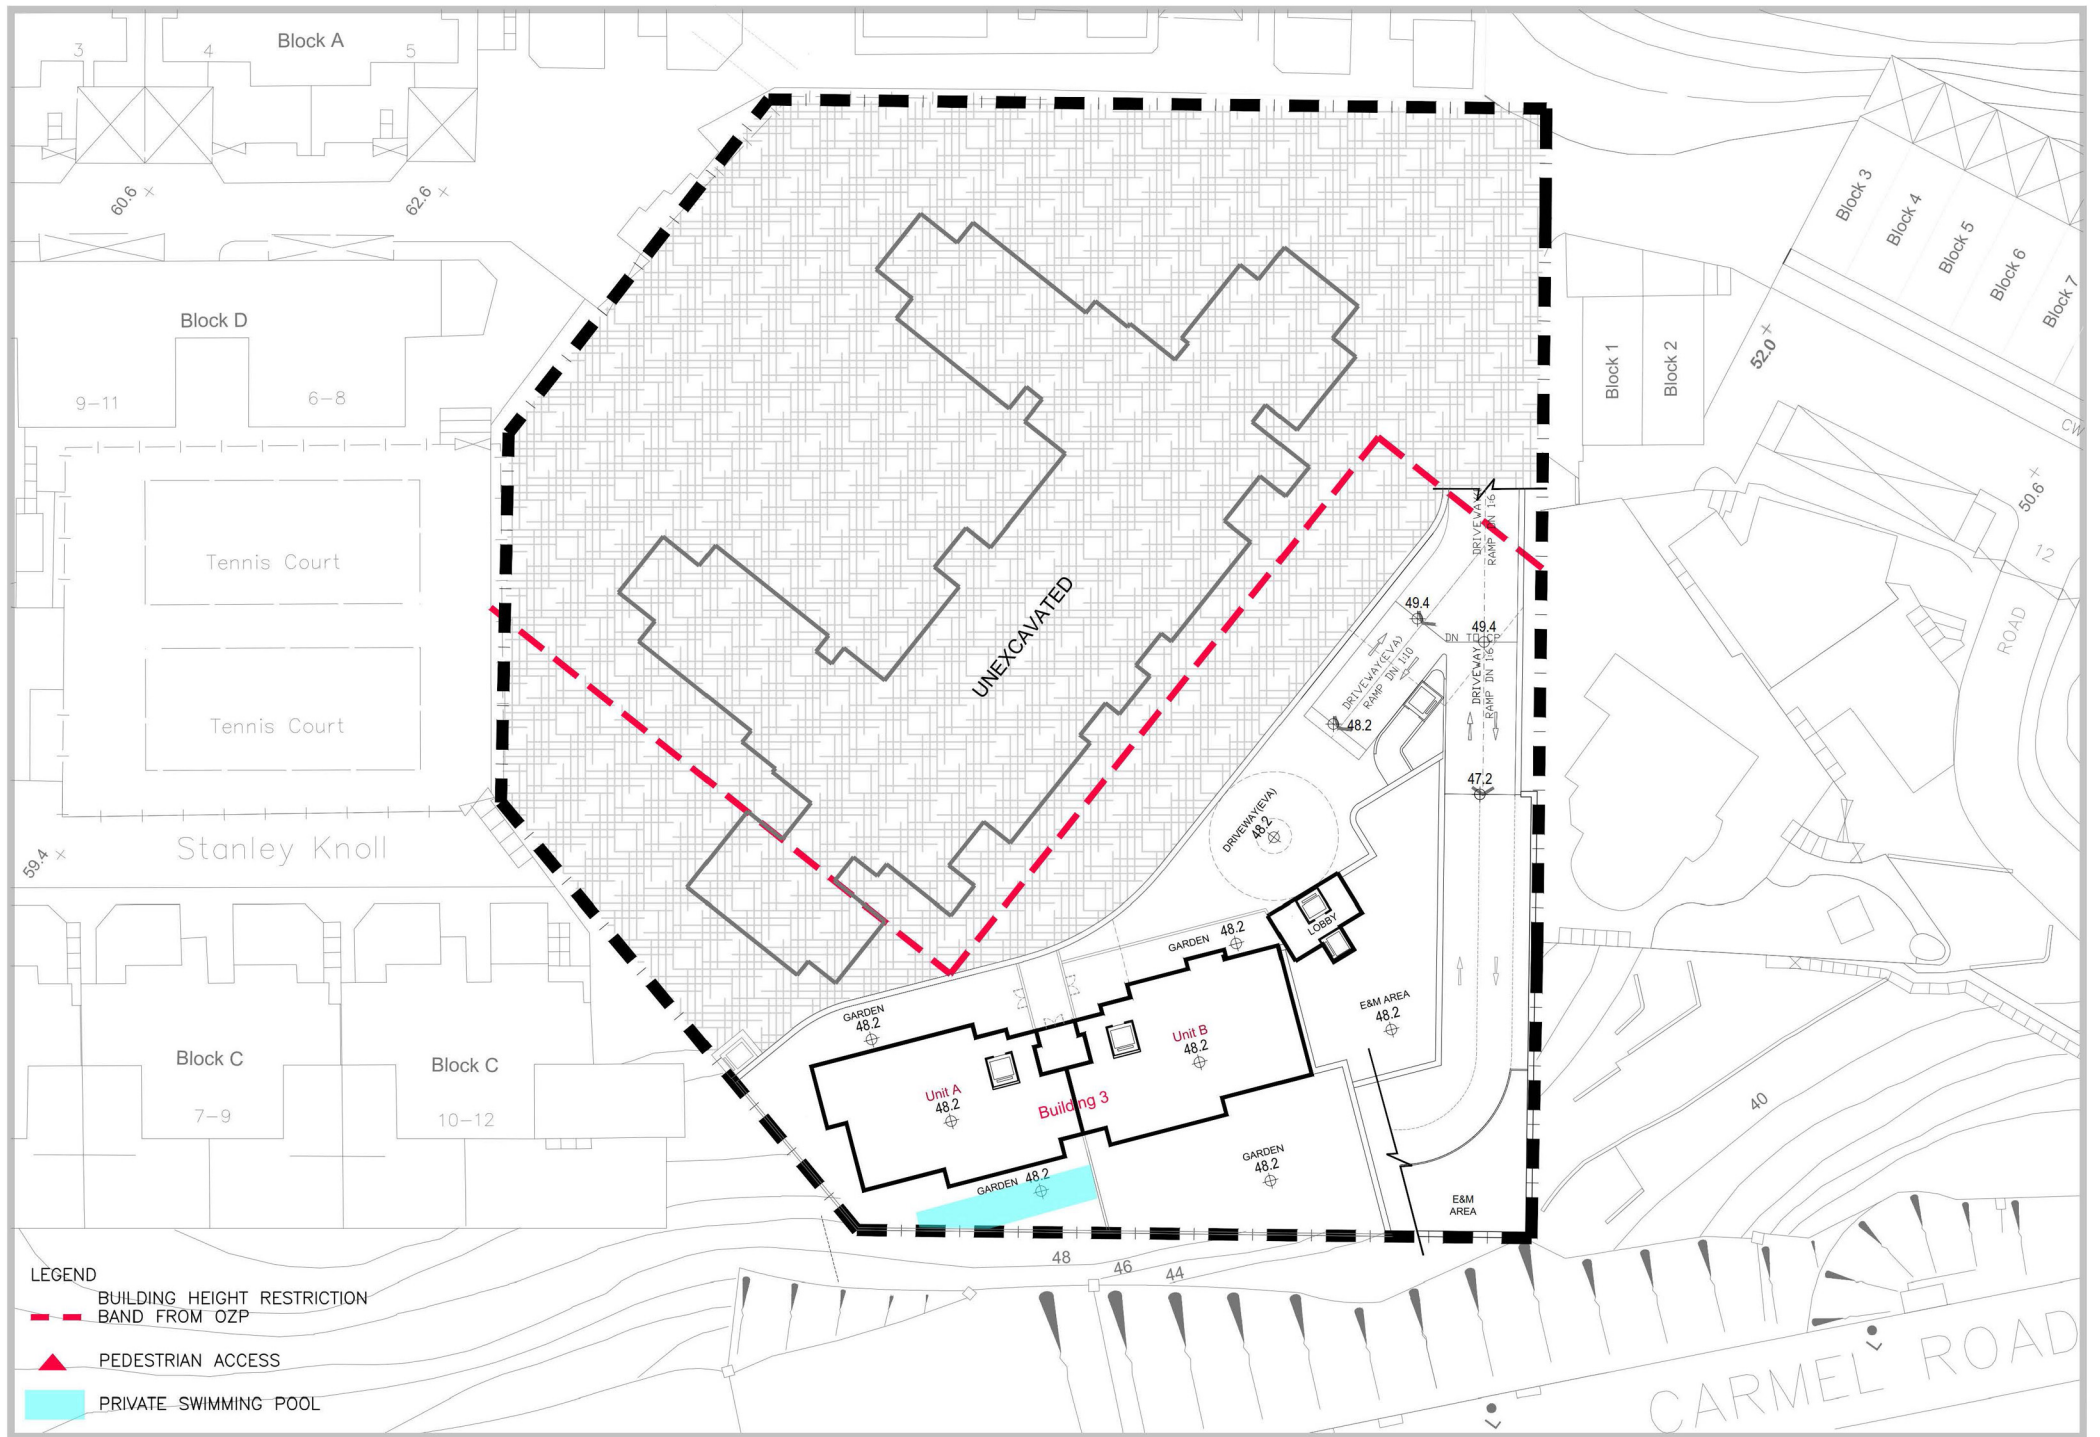

CURRENT PROPOSED SCHEME

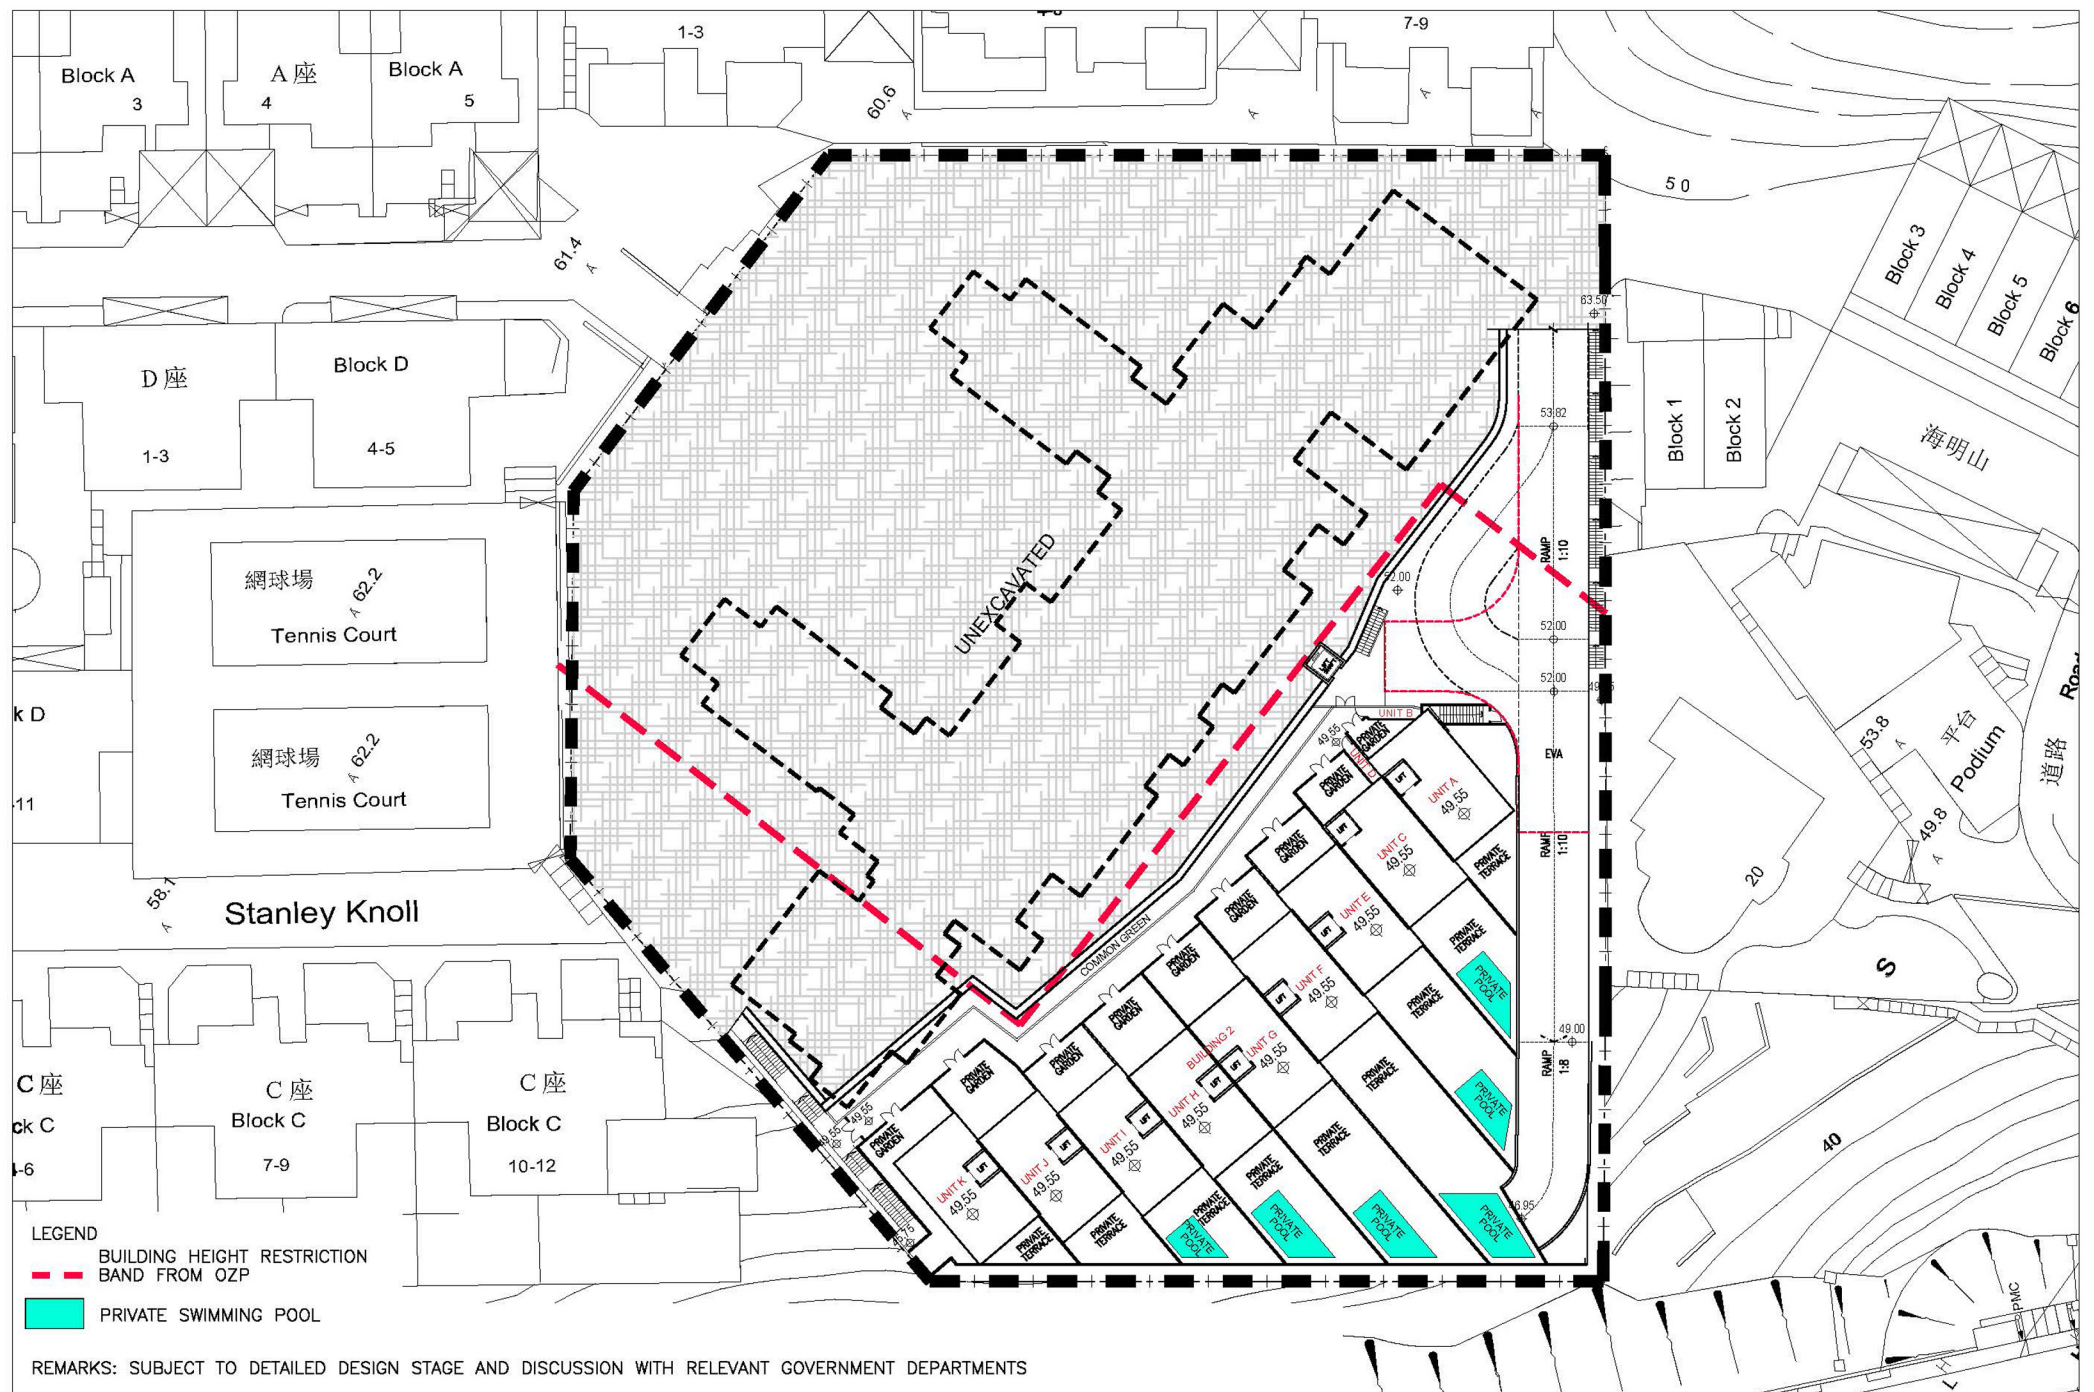

Comparison between the Approved S16 Scheme and the Current Proposed Scheme - Lower Deck G/F



APPROVED S16 SCHEME





CURRENT PROPOSED SCHEME





Comparison between the Approved S16 Scheme and the Current Proposed Scheme - LG/F




APPROVED S16 SCHEME

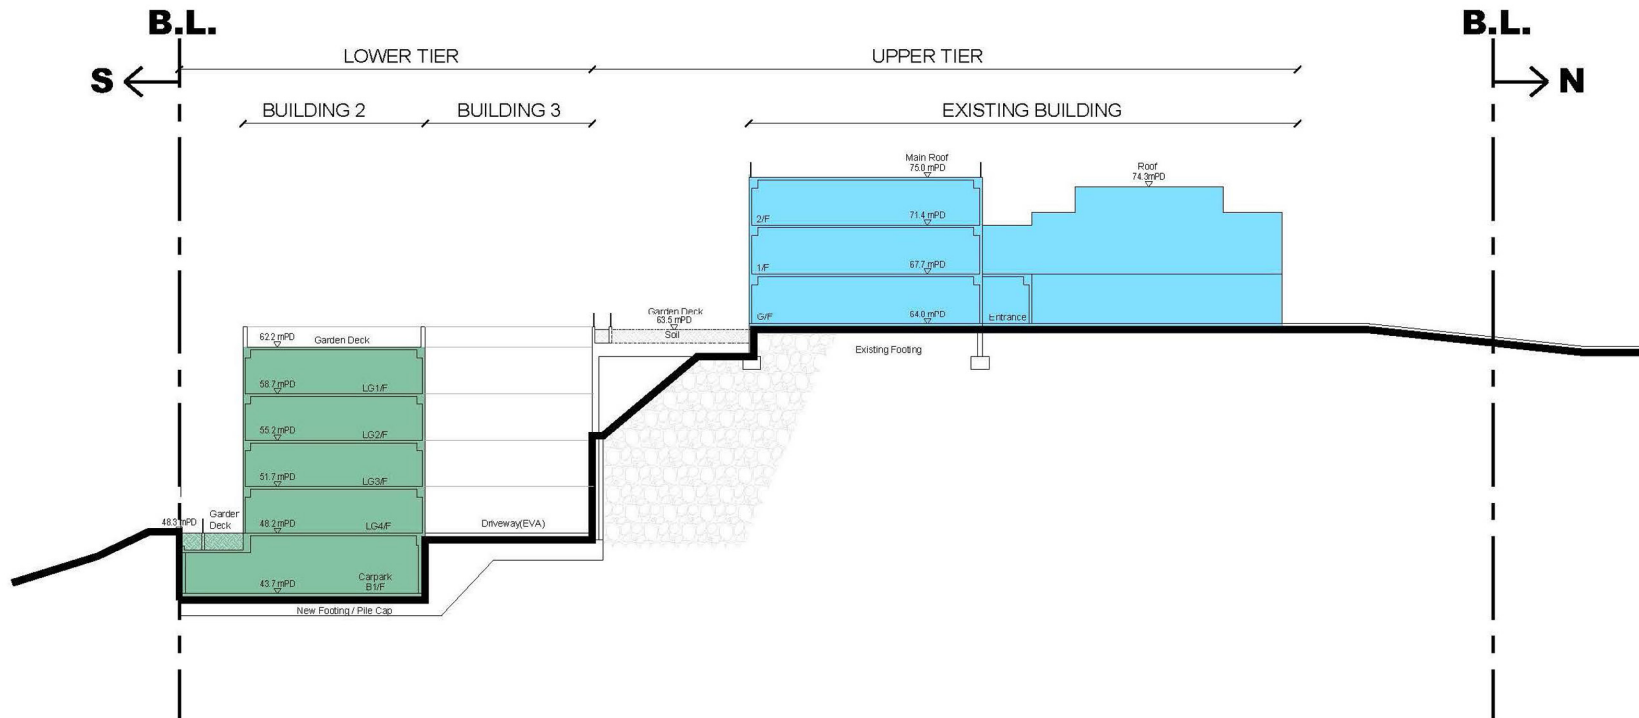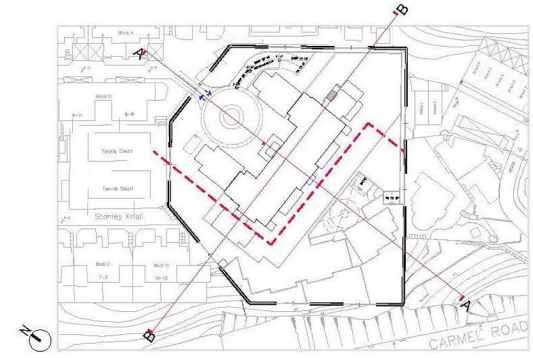



CURRENT PROPOSED SCHEME

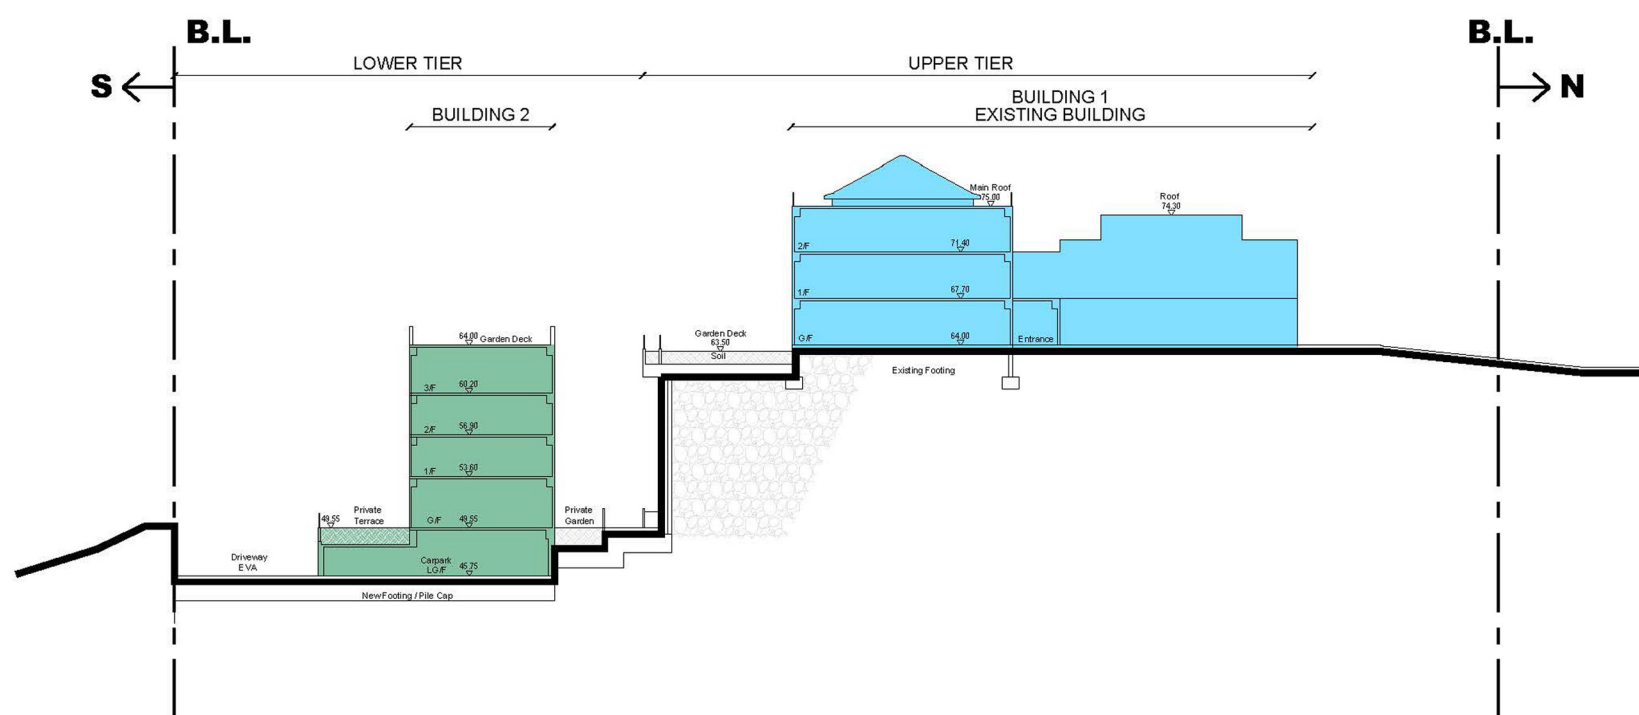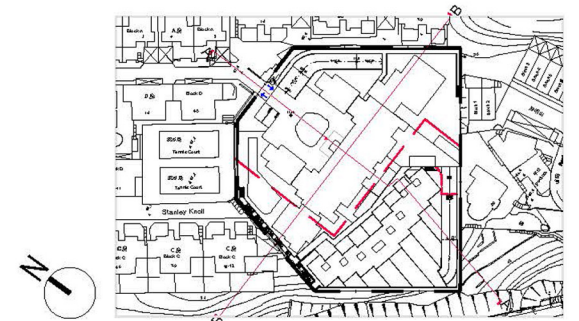



Comparison between the Approved S16 Scheme and the Current Proposed Scheme - Section A

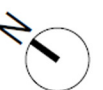

APPROVED S16 SCHEME

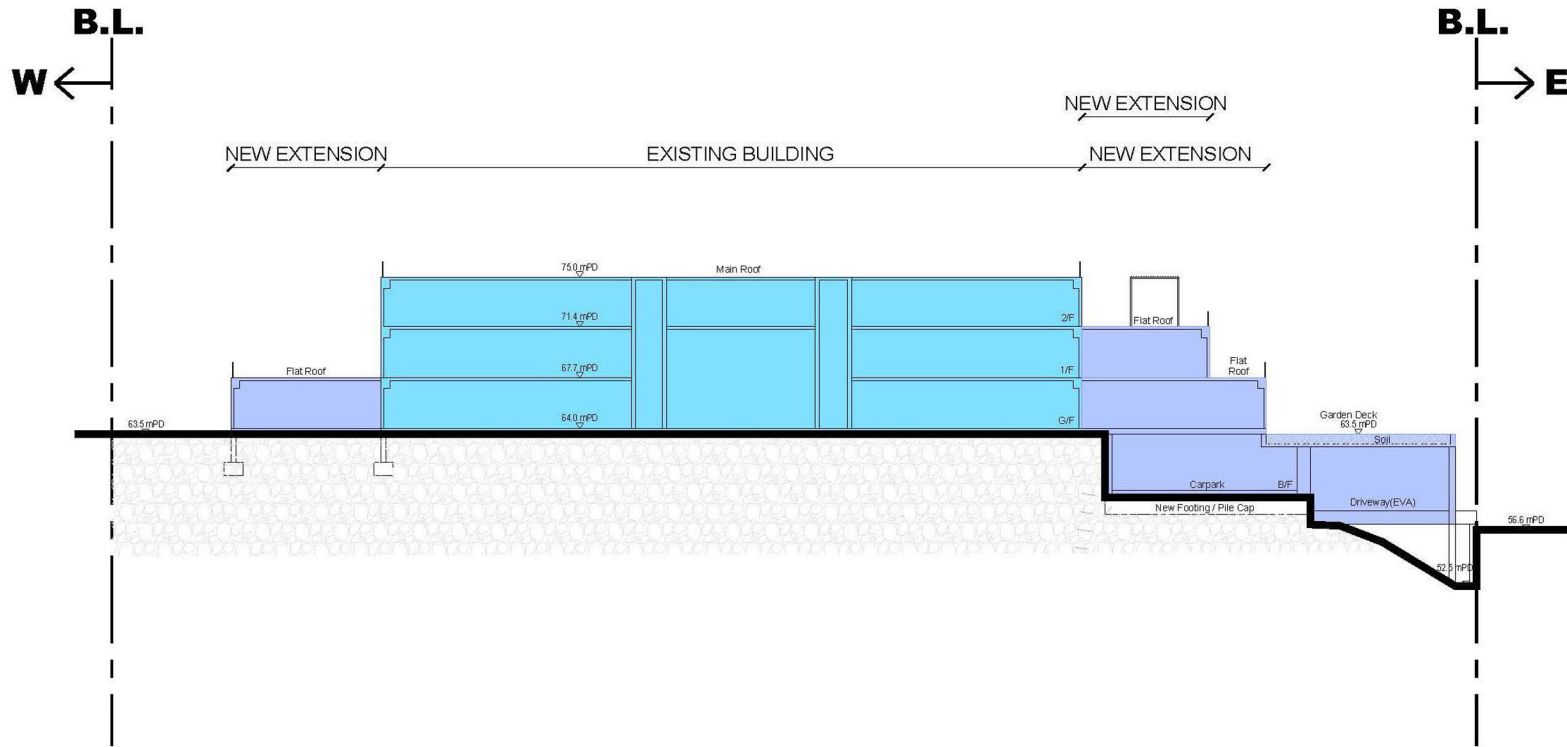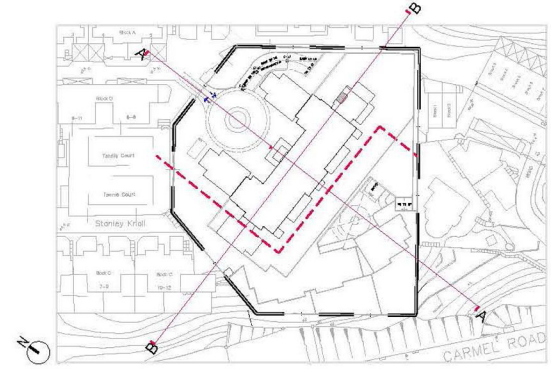

CURRENT PROPOSED SCHEME

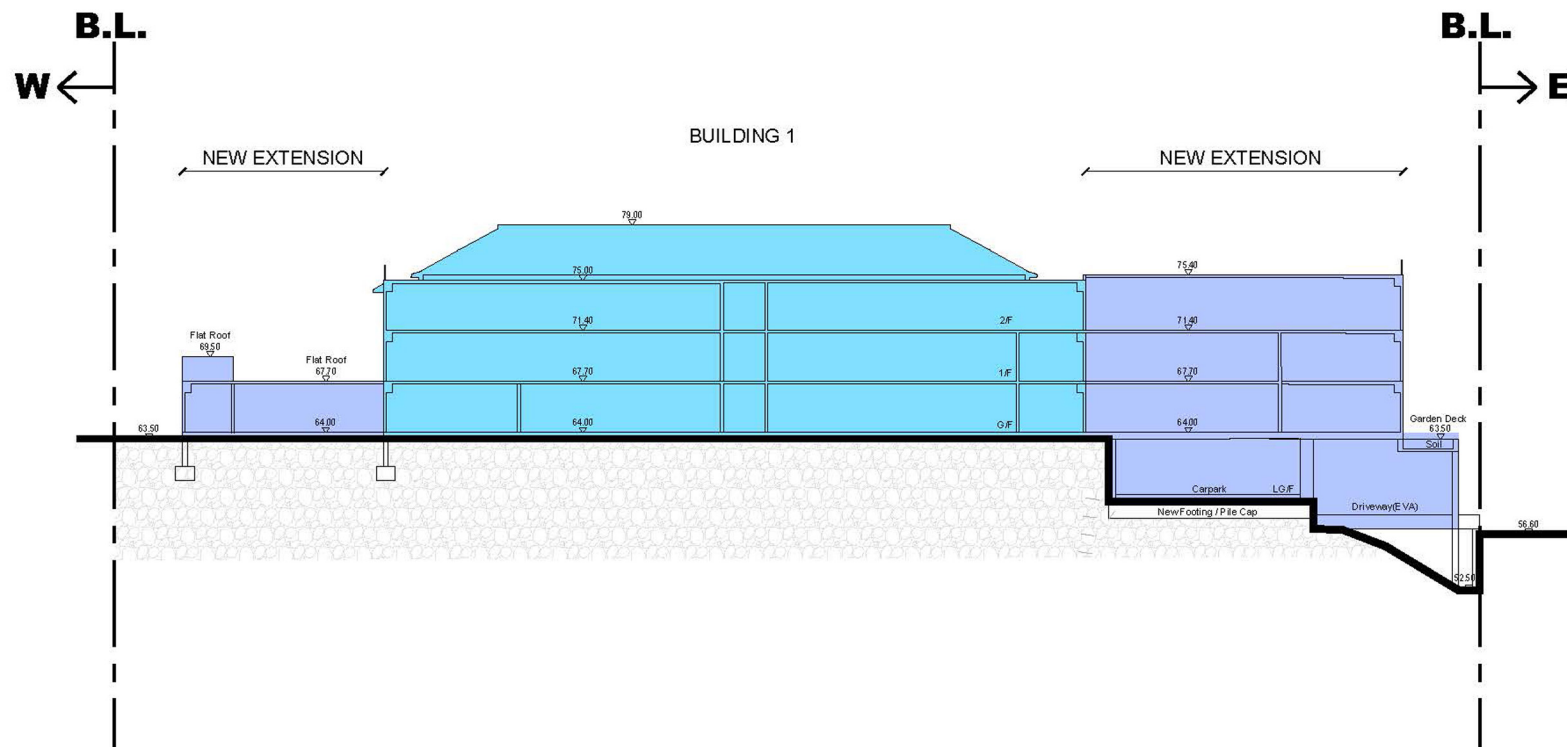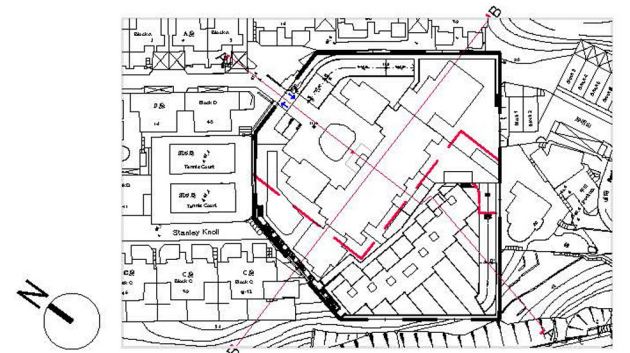

Comparison between the Approved S16 Scheme and the Current Proposed Scheme - Section B

