

APPENDIX A


Tentative Architectural Drawings

G/F -NUMBER OF NICHES :
FAMILY - 36 X 10 = 360 NOS.
STANDARD - 438 X 10 = 4380 NOS.

G/F

SITE COVERAGE:
380 SQ.M

SITE BOUNDARY:
456 SQ.M

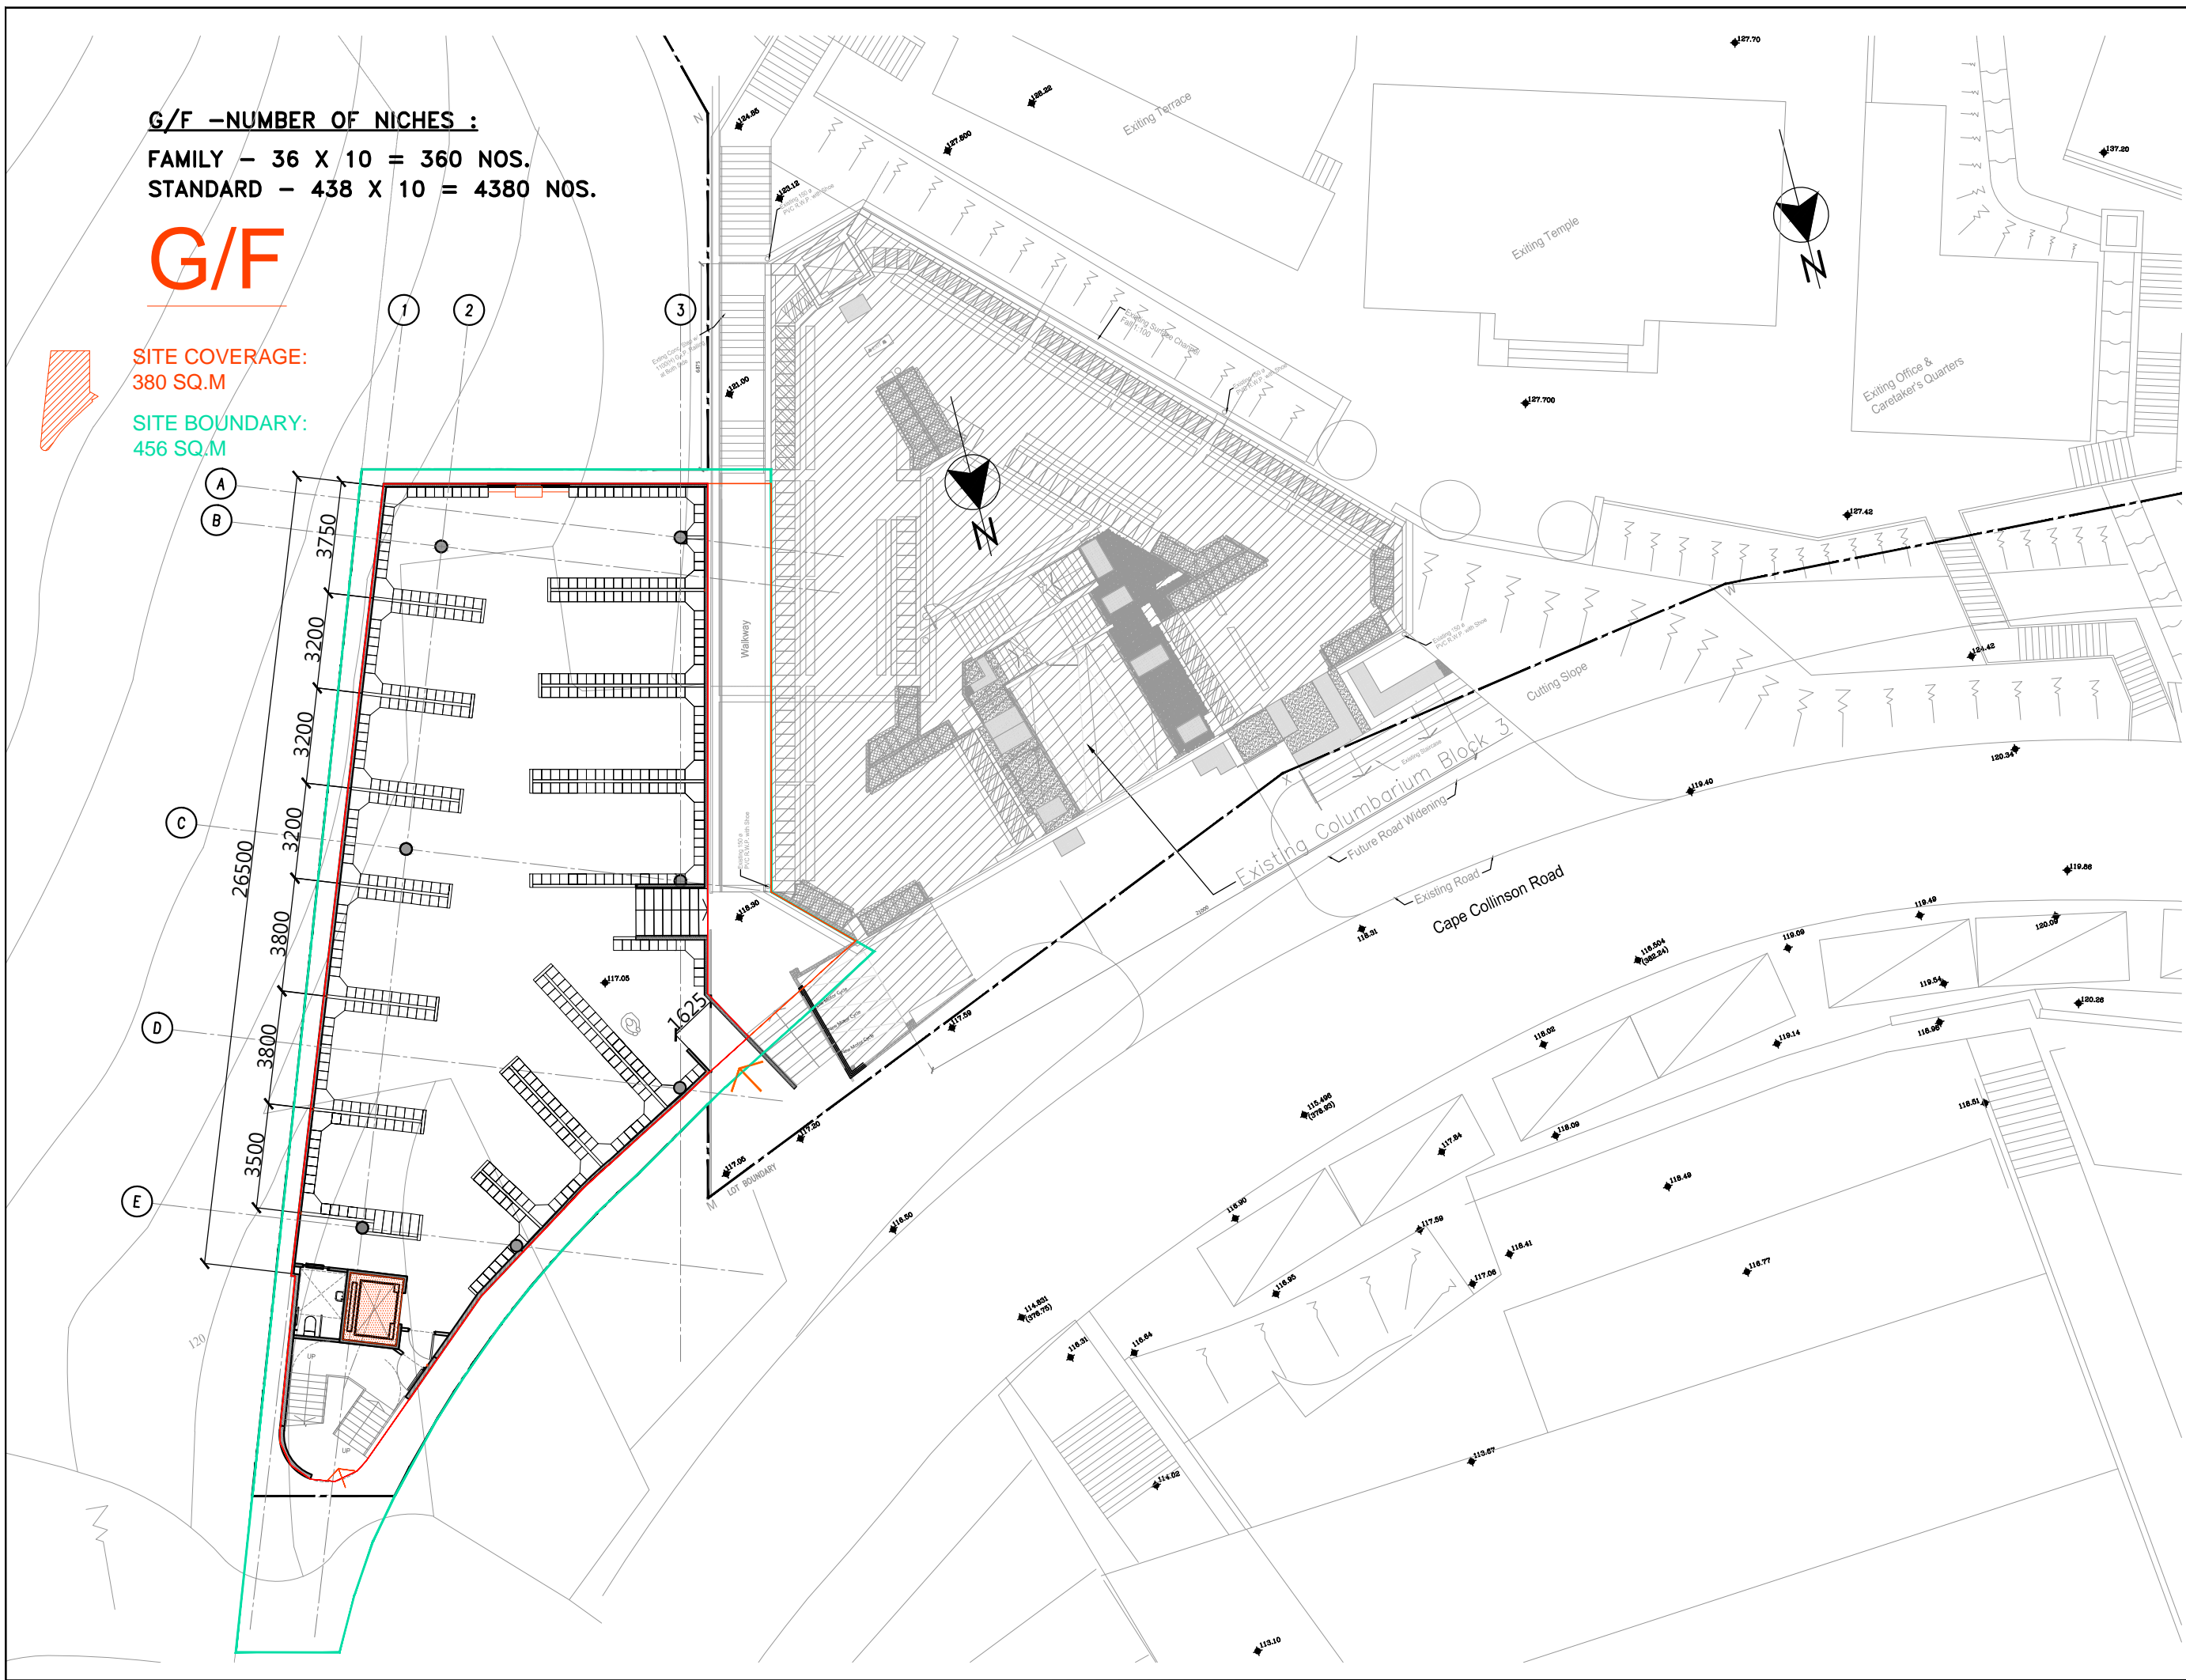

Do not scale drawing. All dimensions are to be verified on site. Any discrepancy found shall be notified to the Architect immediately. This drawing is to be read in conjunction with the Specifications & Conditions of Contract. This print and its copyright are the property of the Architect and shall be returned at completion of the work.

B.L.D.Ref.No.
 F.S.D.Ref.No.
 L.S.O.Ref.No.
 D.O.Ref.No.
 W.W.O.Ref.No.

NOTES
CONTRACTOR SHALL VERIFY ALL DIMENSIONS ON SITE & SUBMIT 'SHOP-DWG.' FOR APPROVAL PRIOR TO COMMENCEMENT OF INSTALLATIONS

REV.	DATE	DESCRIPTION
6	2024.02	Site Boundary
5	2023.06	SETTING OUT
4	2023.05	FLOOR LEVEL
3	2022.01	CARPARK
2	2020.05	CULVERT SETTING
1	2019.12	W./OUT PLANT MARKING

LU TANG
 LU TANG
 LAI ARCHITECTS LIMITED
 呂鄧黎建築師有限公司

PROJECT
PROPOSED NEW COLUMBARIUM BUILDING AT BUDDHIST CEMETERY CAPE COLLINSON RD.

DRAWING TITLE
PLAN - G/F LAYOUT PLAN


DRAWN	RLKY	SCALE	1:200 (A3)
CHECK		DATE	2014
JOB NO.	3579P		
DRAWING NO.	SK-02	REVISION	6

1/F AND 2/F- NUMBER OF NICHES :

FAMILY - 34 X 7 = 238 NOS. X2 (476 NOS)

STANDARD - 554 X 7 = 3878 NOS. X2 (7756 NOS)

1 TO 2/F

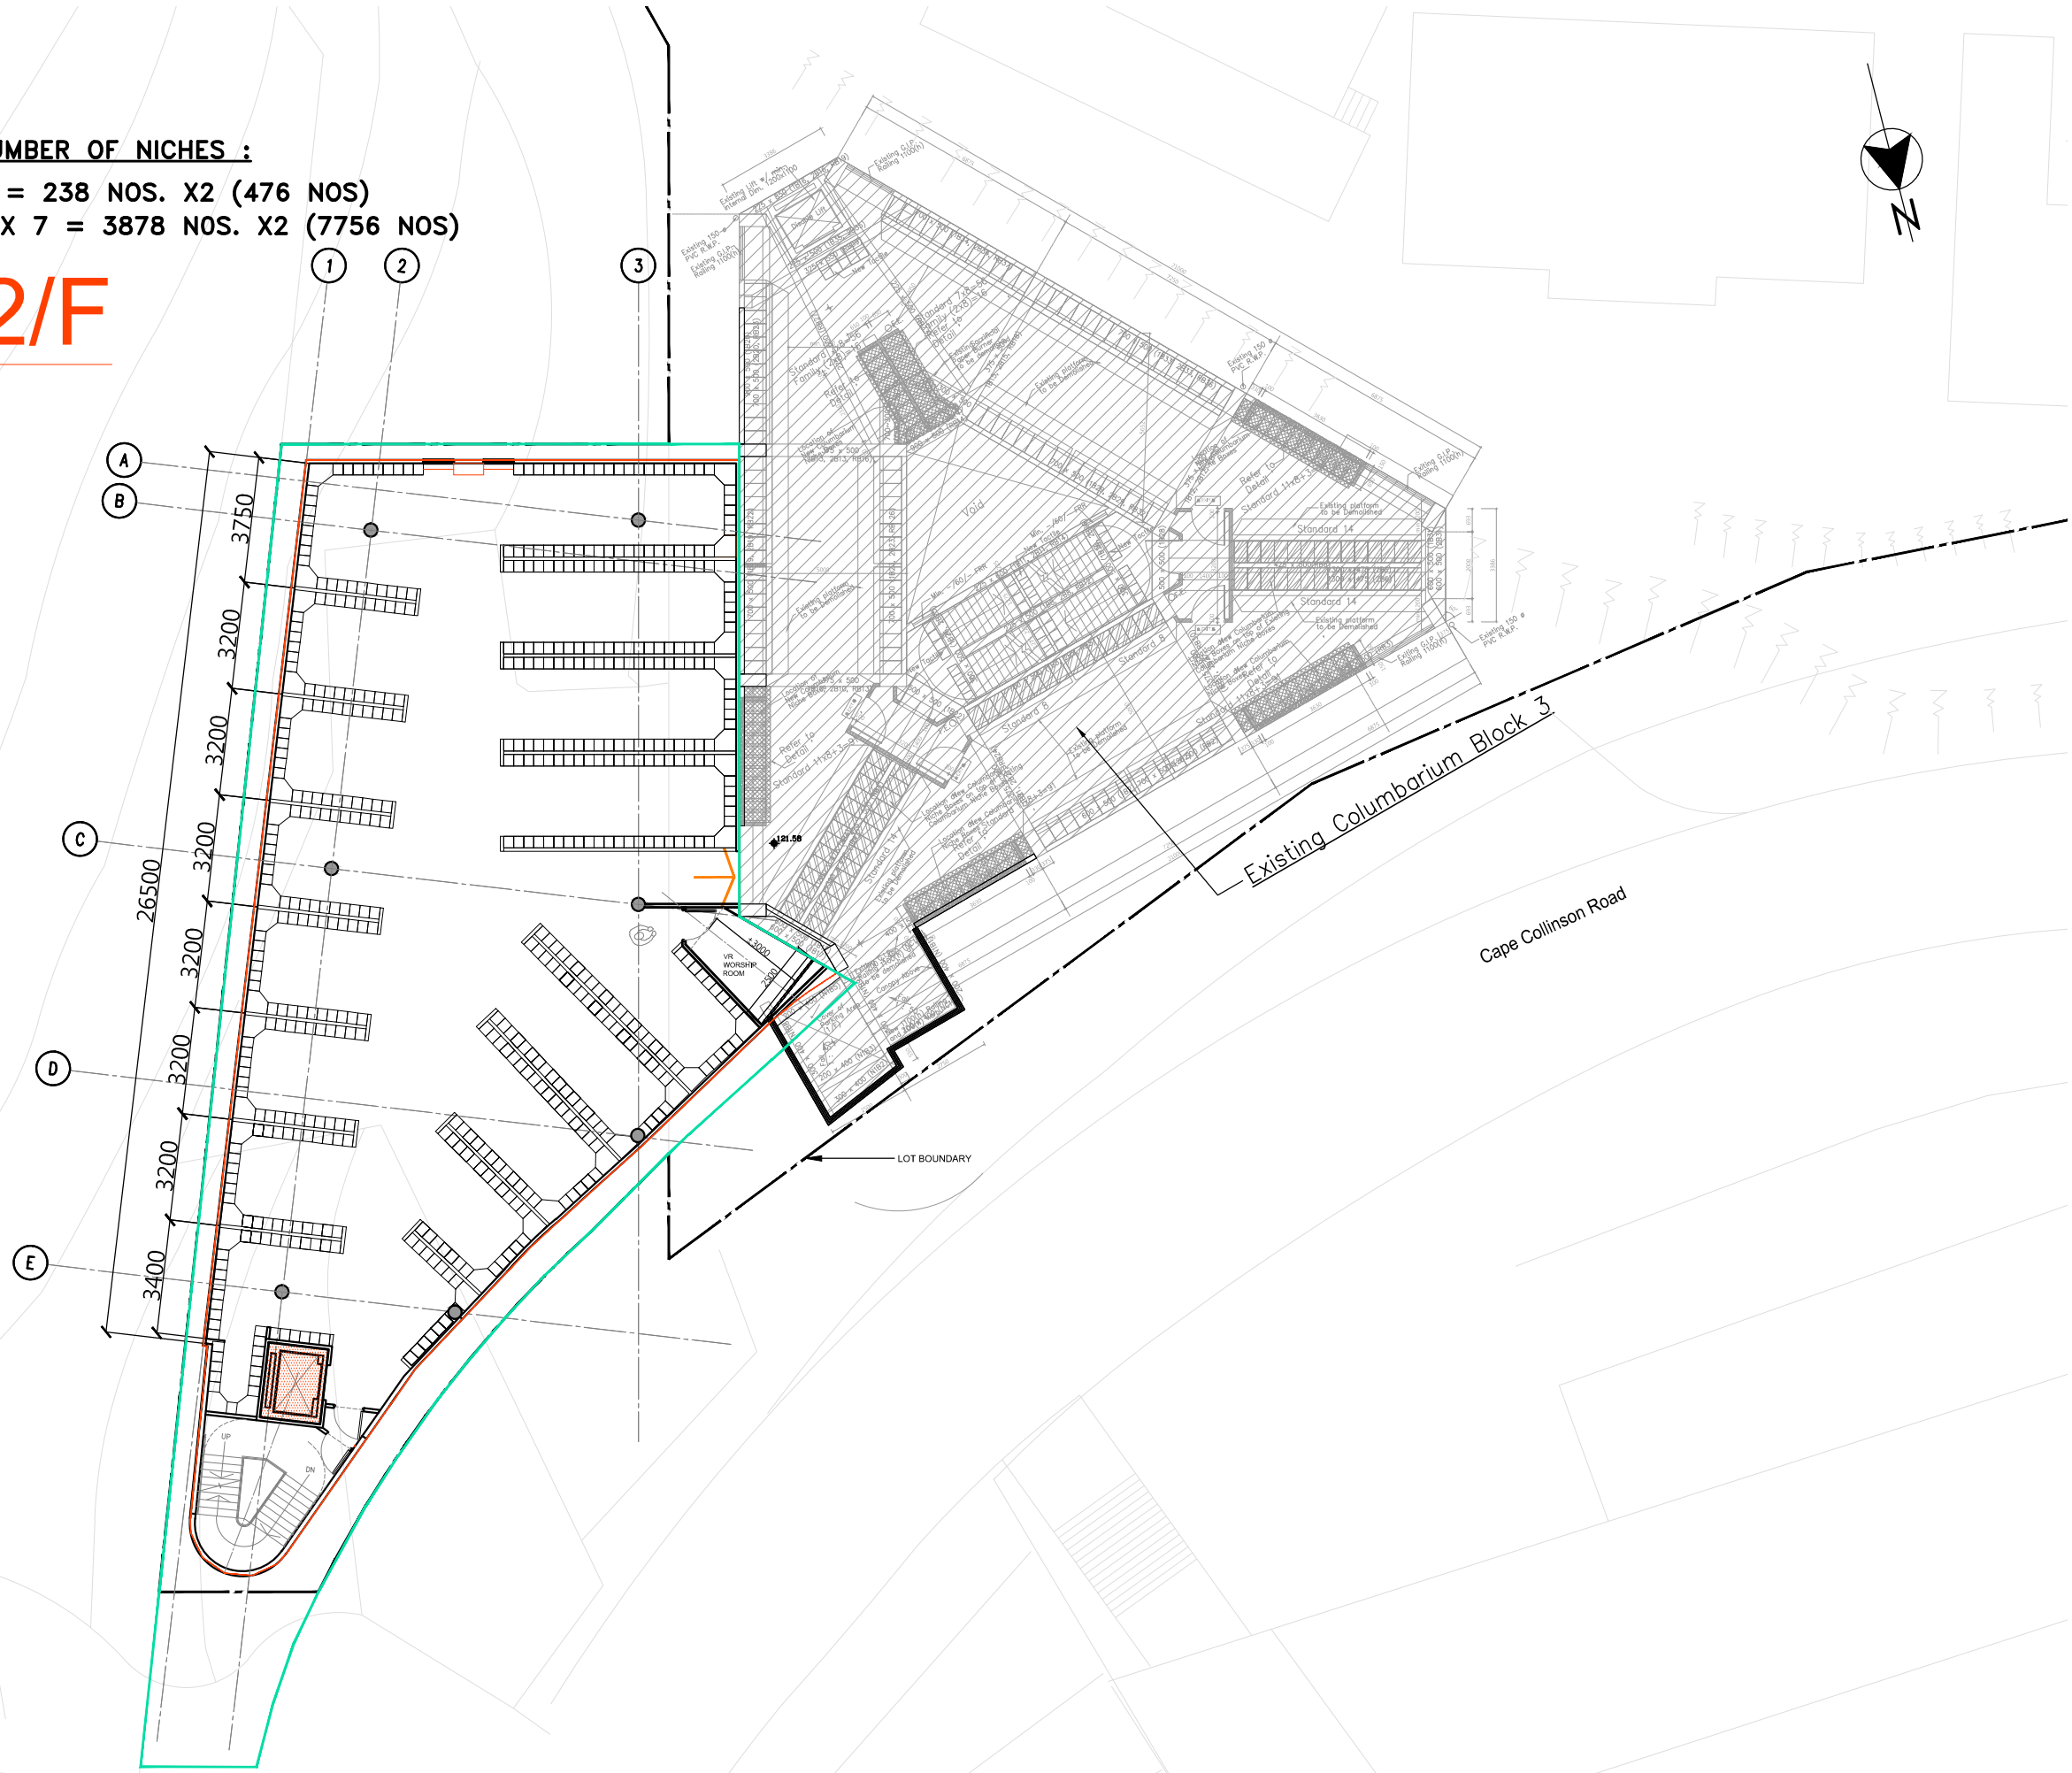

Do not scale drawing. All dimensions are to be verified on site. Any discrepancy found shall be notified to the Architect immediately. This drawing is to be read in conjunction with the Specifications & Conditions of Contract. This print and its copyright are the property of the Architect and shall be returned at completion of the work.

B.L.D.Ref.No.
F.S.D.Ref.No.
L.S.O.Ref.No.
D.O.Ref.No.
W.W.O.Ref.No.

NOTES
CONTRACTOR SHALL VERIFY ALL DIMENSION ON SITE & SUBMIT 'SHOP-DWG.' FOR APPROVAL PRIOR TO COMMENCEMENT OF INSTALLATIONS

REV.	DATE	DESCRIPTION
5	2024.02	Site boundary
4	2023.06	SETTING OUT
3	2023.06	SETTING OUT
2	2023.05	FLOOR LEVEL
1	2022.01	PARKING

LU TANG
LU TANG
LAI ARCHITECTS LIMITED
呂鄧黎建築師有限公司

PROJECT
PROPOSED NEW COLUMBARIUM BUILDING AT BUDDHIST CEMETERY CAPE COLLINSON RD.

DRAWING TITLE
PLAN - 1/F- 2/F LAYOUT PLAN


DRAWN	RLKY	SCALE	1:200 (A3)
CHECK		DATE	2014
JOB NO.	3579P		
DRAWING NO.	SK-03 A	REVISION	5

3/F NUMBER OF NICHES :

FAMILY – 35 X 7 = 245 NOS.

STANDARD – 554 X 7 = 3878 NOS.

3/F

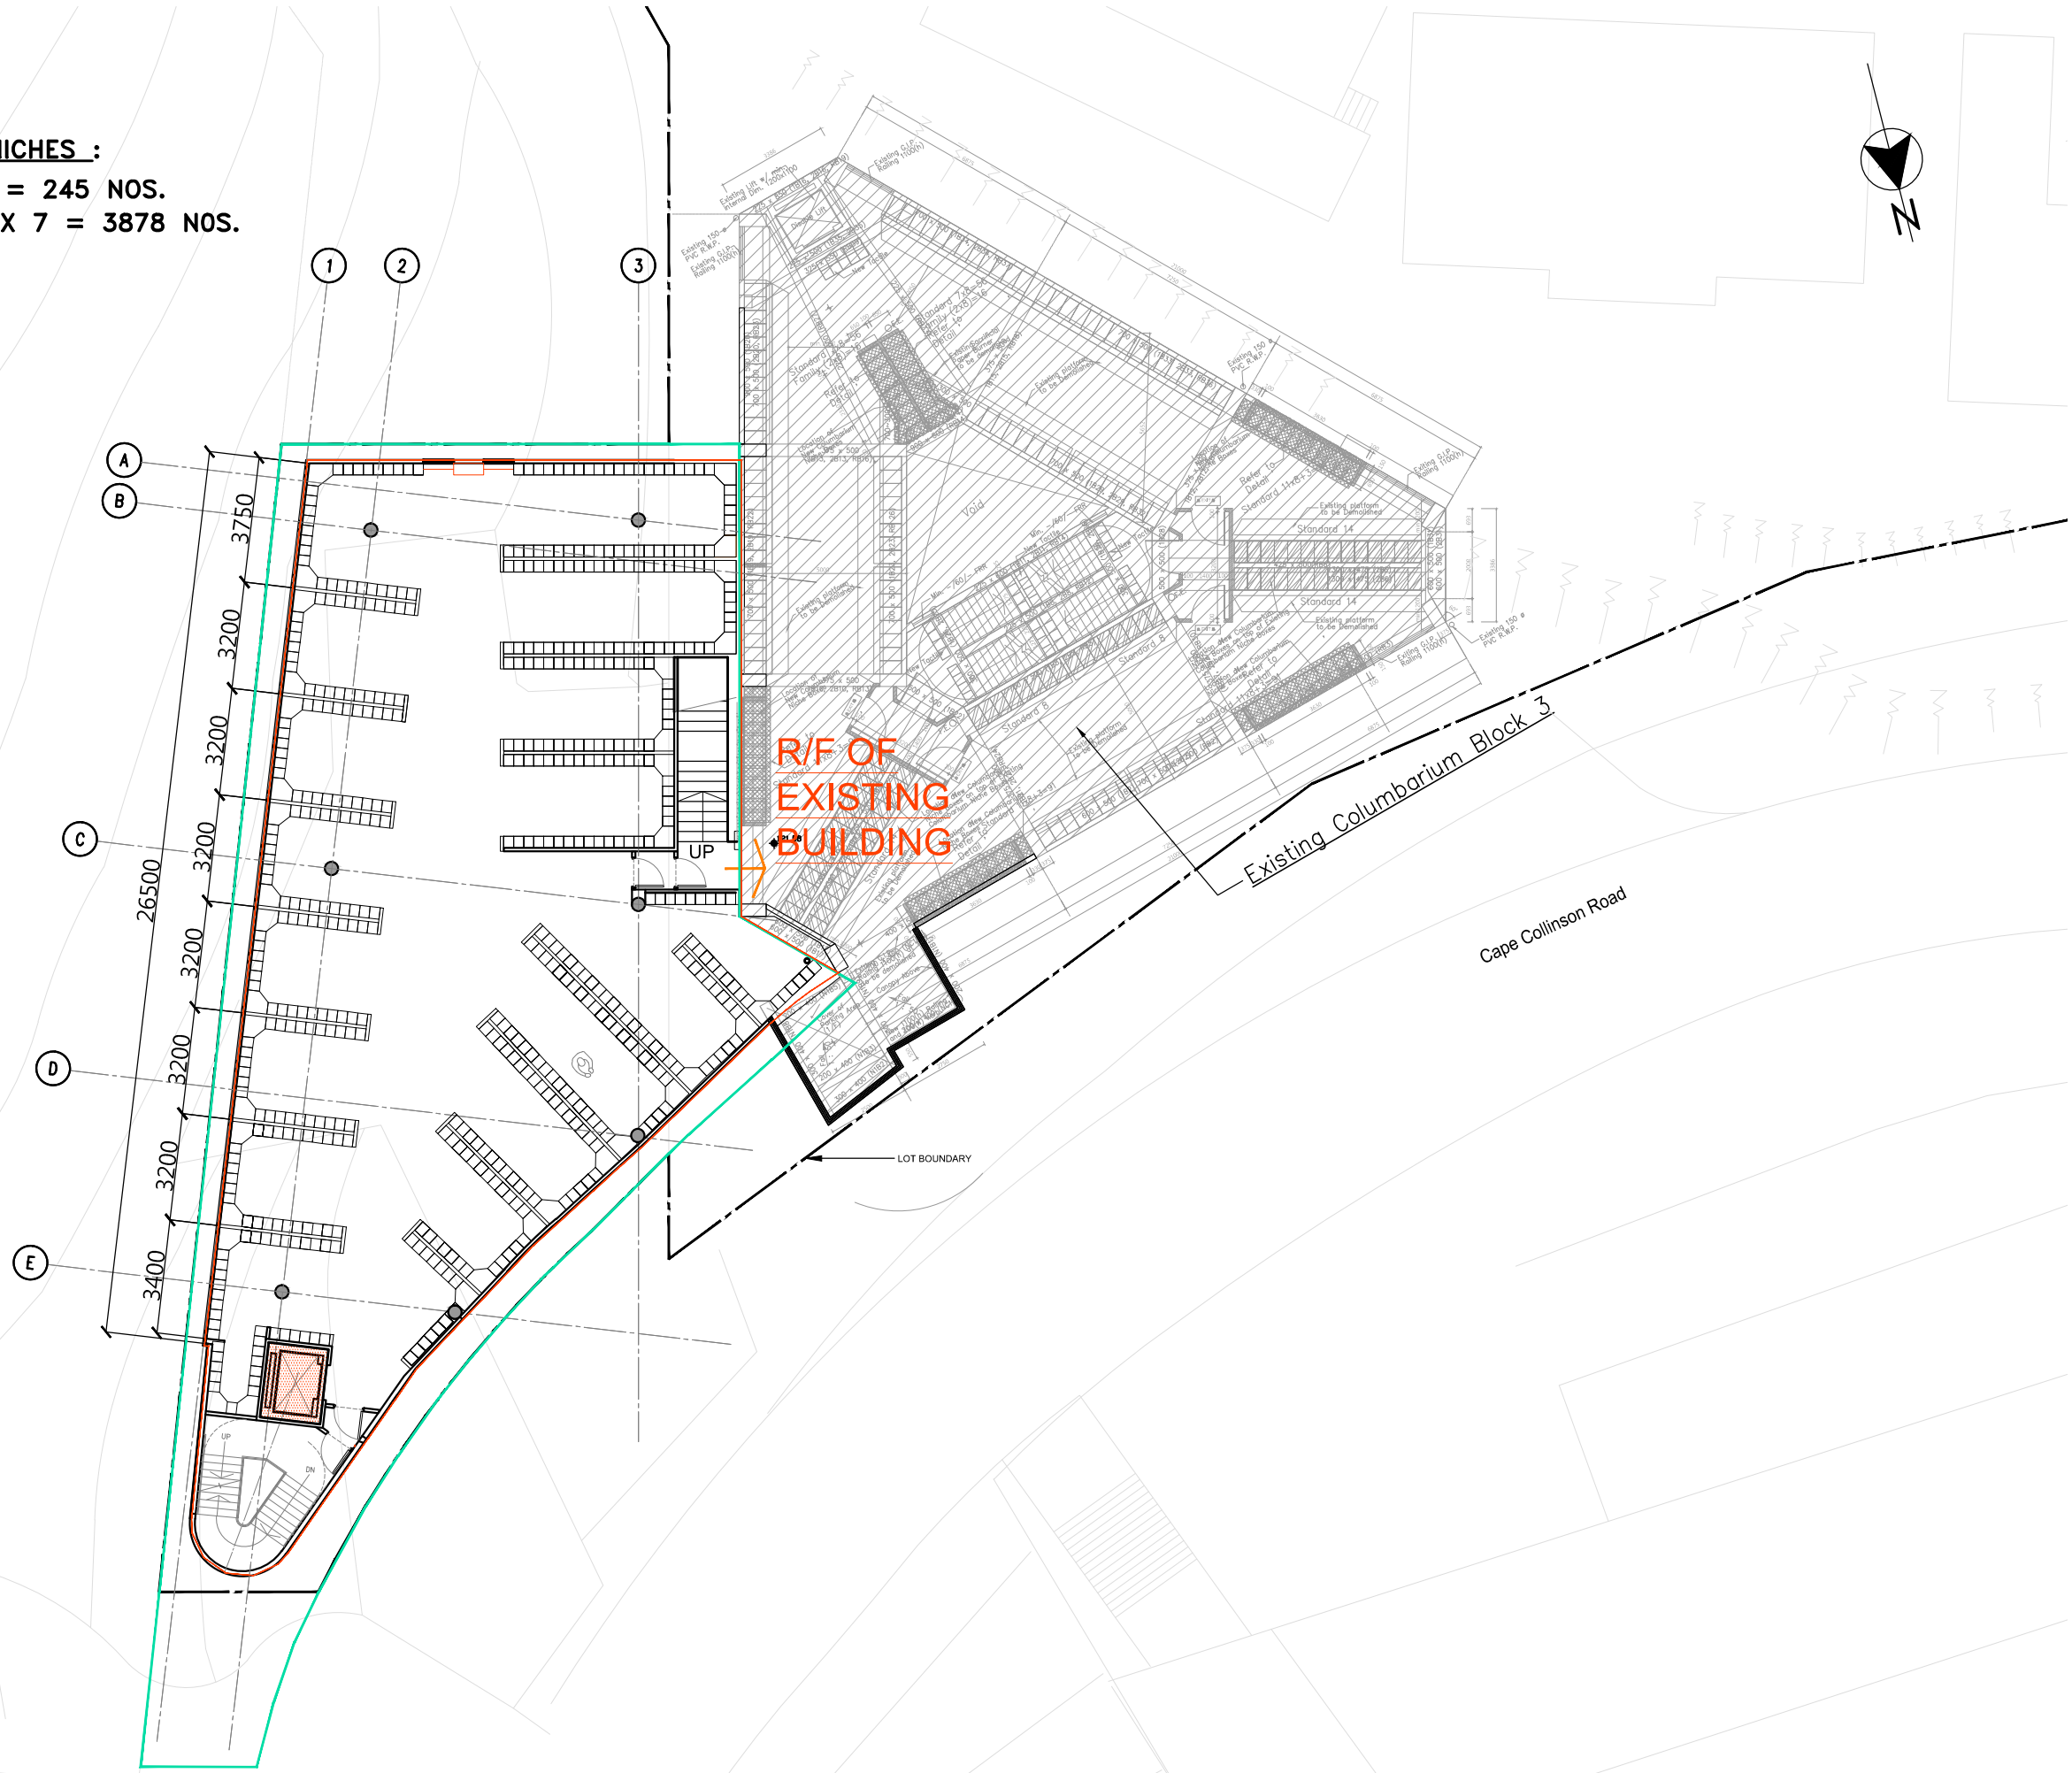

Do not scale drawing. All dimensions are to be verified on site. Any discrepancy found shall be notified to the Architect immediately. This drawing is to be read in conjunction with the Specifications & Conditions of Contract. This print and its copyright are the property of the Architect and shall be returned at completion of the work.

B.L.D.Ref.No.
F.S.D.Ref.No.
L.S.O.Ref.No.
D.O.Ref.No.
W.W.O.Ref.No.

NOTES
CONTRACTOR SHALL VERIFY ALL DIMENSION ON SITE & SUBMIT 'SHOP-DRAWGS.' FOR APPROVAL PRIOR TO COMMENCEMENT OF INSTALLATIONS

REV.	DATE	DESCRIPTION
5	2024.02	Site boundary
4	2023.06	SETTING OUT
3	2023.06	SETTING OUT
2	2023.05	FLOOR LEVEL
1	2022.01	PARKING

LU TANG
LU TANG
LAI ARCHITECTS LIMITED
呂鄧黎建築師有限公司

PROJECT
PROPOSED NEW COLUMBARIUM BUILDING AT BUDDHIST CEMETERY CAPE COLLINSON RD.

DRAWING TITLE
PLAN - 1/F LAYOUT PLAN



DRAWN	RLKY	SCALE	1:200 (A3)
CHECK		DATE	2014
JOB NO.	3579P		
DRAWING NO.	SK-03 B	REVISION	5

Do not scale drawing. All dimensions are to be verified on site. Any discrepancy found shall be notified to the Architect immediately. This drawing is to be read in conjunction with the Specifications & Conditions of Contract. This print and its copyright are the property of the Architect and shall be returned at completion of the work.

B.L.D.Ref.No.
F.S.D.Ref.No.
L.S.O.Ref.No.
D.O.Ref.No.
W.W.O.Ref.No.

NOTES
CONTRACTOR SHALL VERIFY ALL DIMENSIONS ON SITE & SUBMIT 'SHOP-DRAWINGS' FOR APPROVAL PRIOR TO COMMENCEMENT OF INSTALLATIONS

R/F

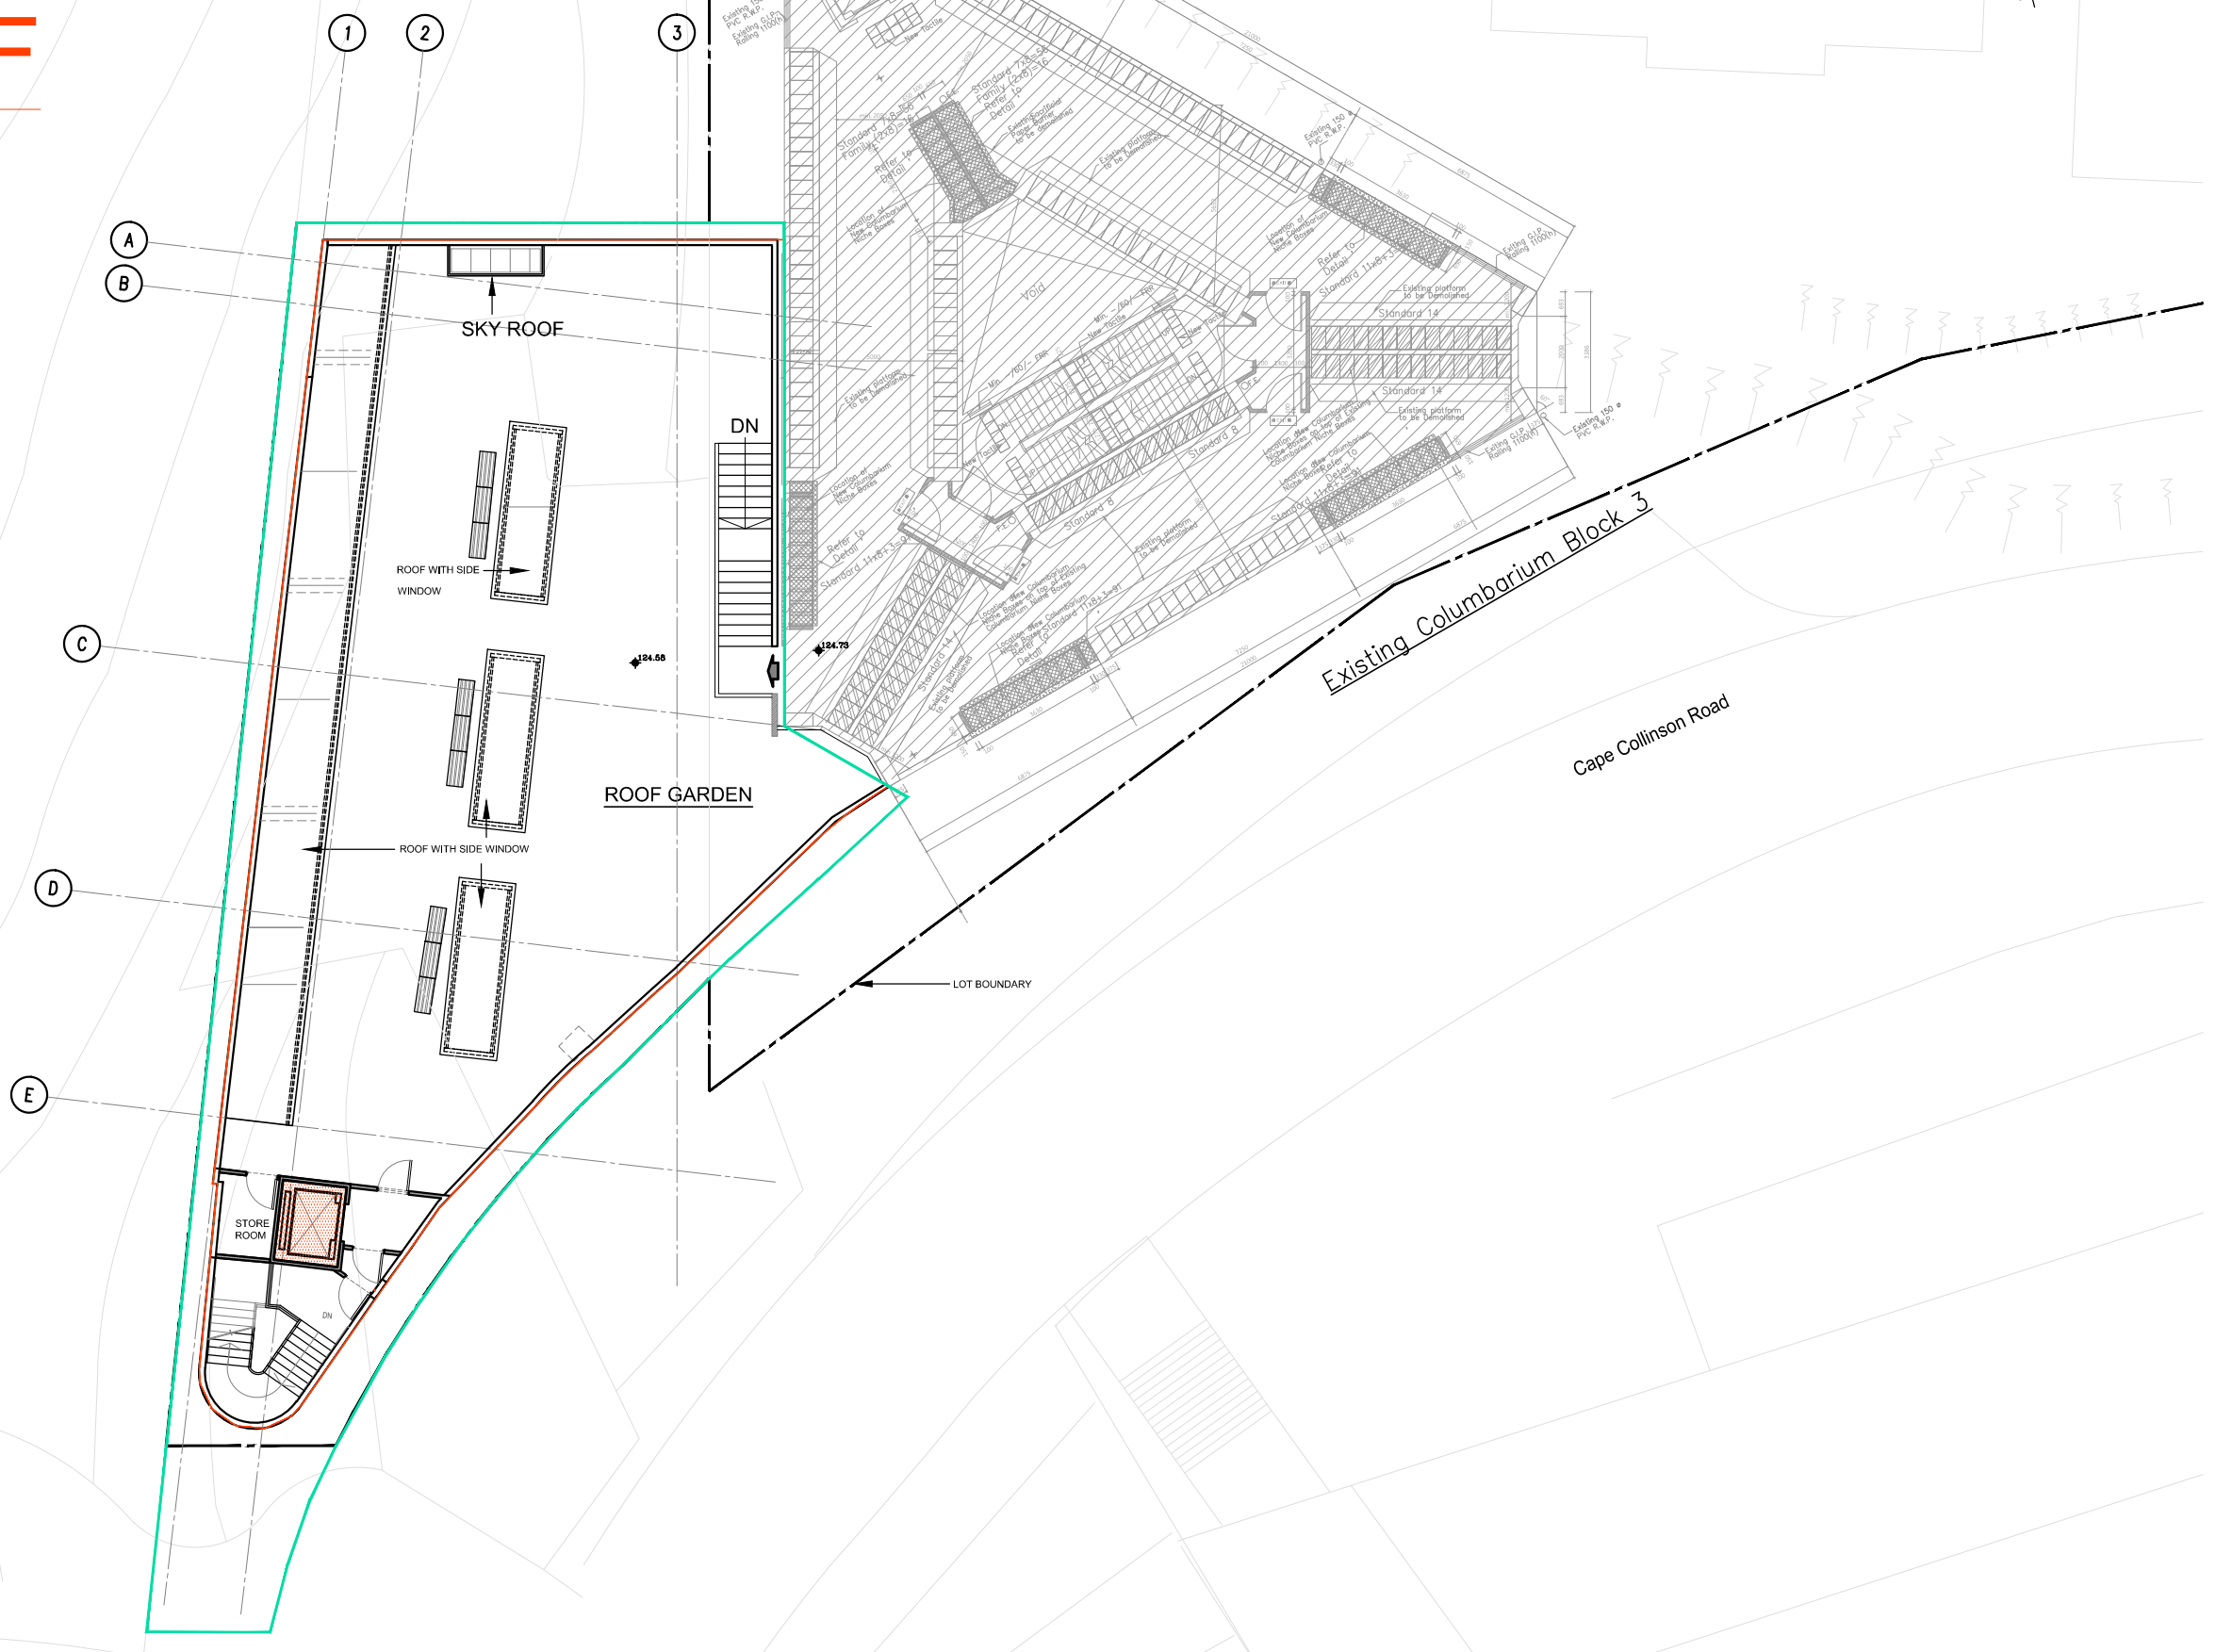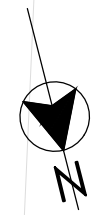

REV.	DATE	DESCRIPTION
4	2024.02	Site Boundary
3	2023.06	SETTING OUT
2	2023.05	FLOOR LEVEL
1	2019.10	COORDINATE MARK

LU TANG
LU TANG
LAI ARCHITECTS LIMITED
呂鄧黎建築師有限公司

PROJECT
PROPOSED NEW COLUMBARIUM BUILDING AT BUDDHIST CEMETERY CAPE COLLINSON RD.

DRAWING TITLE
PLAN - R/F LAYOUT PLAN


DRAWN	RLKY	SCALE	1:200 (A3)
CHECK		DATE	2014
JOB NO.	3579P		
DRAWING NO.	SK-04	REVISION	4

L:\3579 Buddhist Cemetery Extension (HKBA)\2023\To Urbis\03_RF Plans R3-4 Storey Reference Sketches.dwg, 03/11/24 15:03:45, DWG To PDF.pc3


Do not scale drawing. All dimensions are to be verified on site. Any discrepancy found shall be notified to the Architect immediately. No ground to be used in conjunction with the specifications & Conditions of Contract. This print and its copyright are the property of the Architect and shall be returned at completion of the work.

B.L.D.Ref.No.
 F.S.D.Ref.No.
 L.S.O.Ref.No.
 D.O.Ref.No.
 W.W.O.Ref.No.

NOTES
CONTRACTOR SHALL VERIFY ALL DIMENSIONS ON SITE & SUBMIT "SHOP-DRAWINGS" FOR APPROVAL PRIOR TO COMMENCEMENT OF INSTALLATIONS

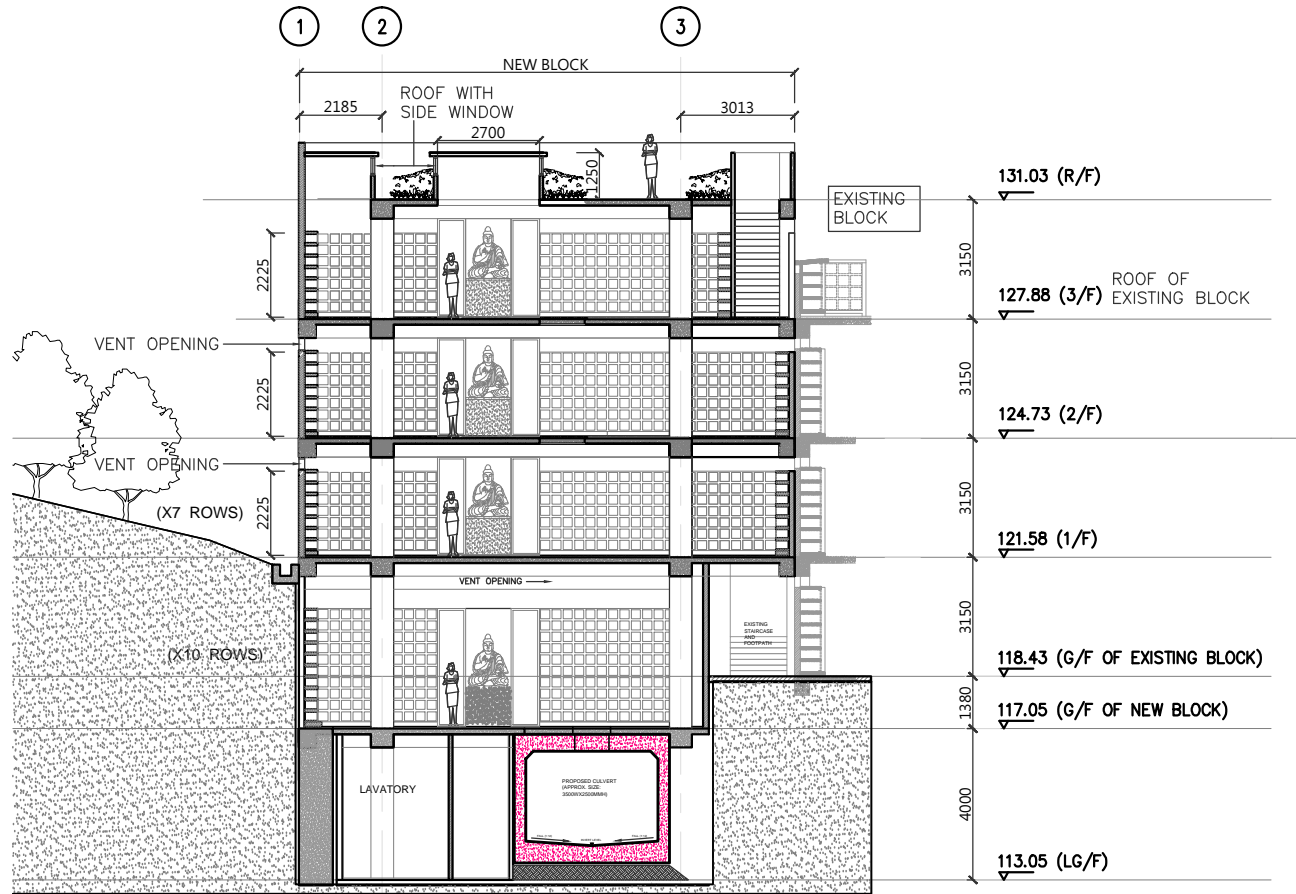

SECTION 2
 NEW PROPOSAL
 1:200 ⓐA3

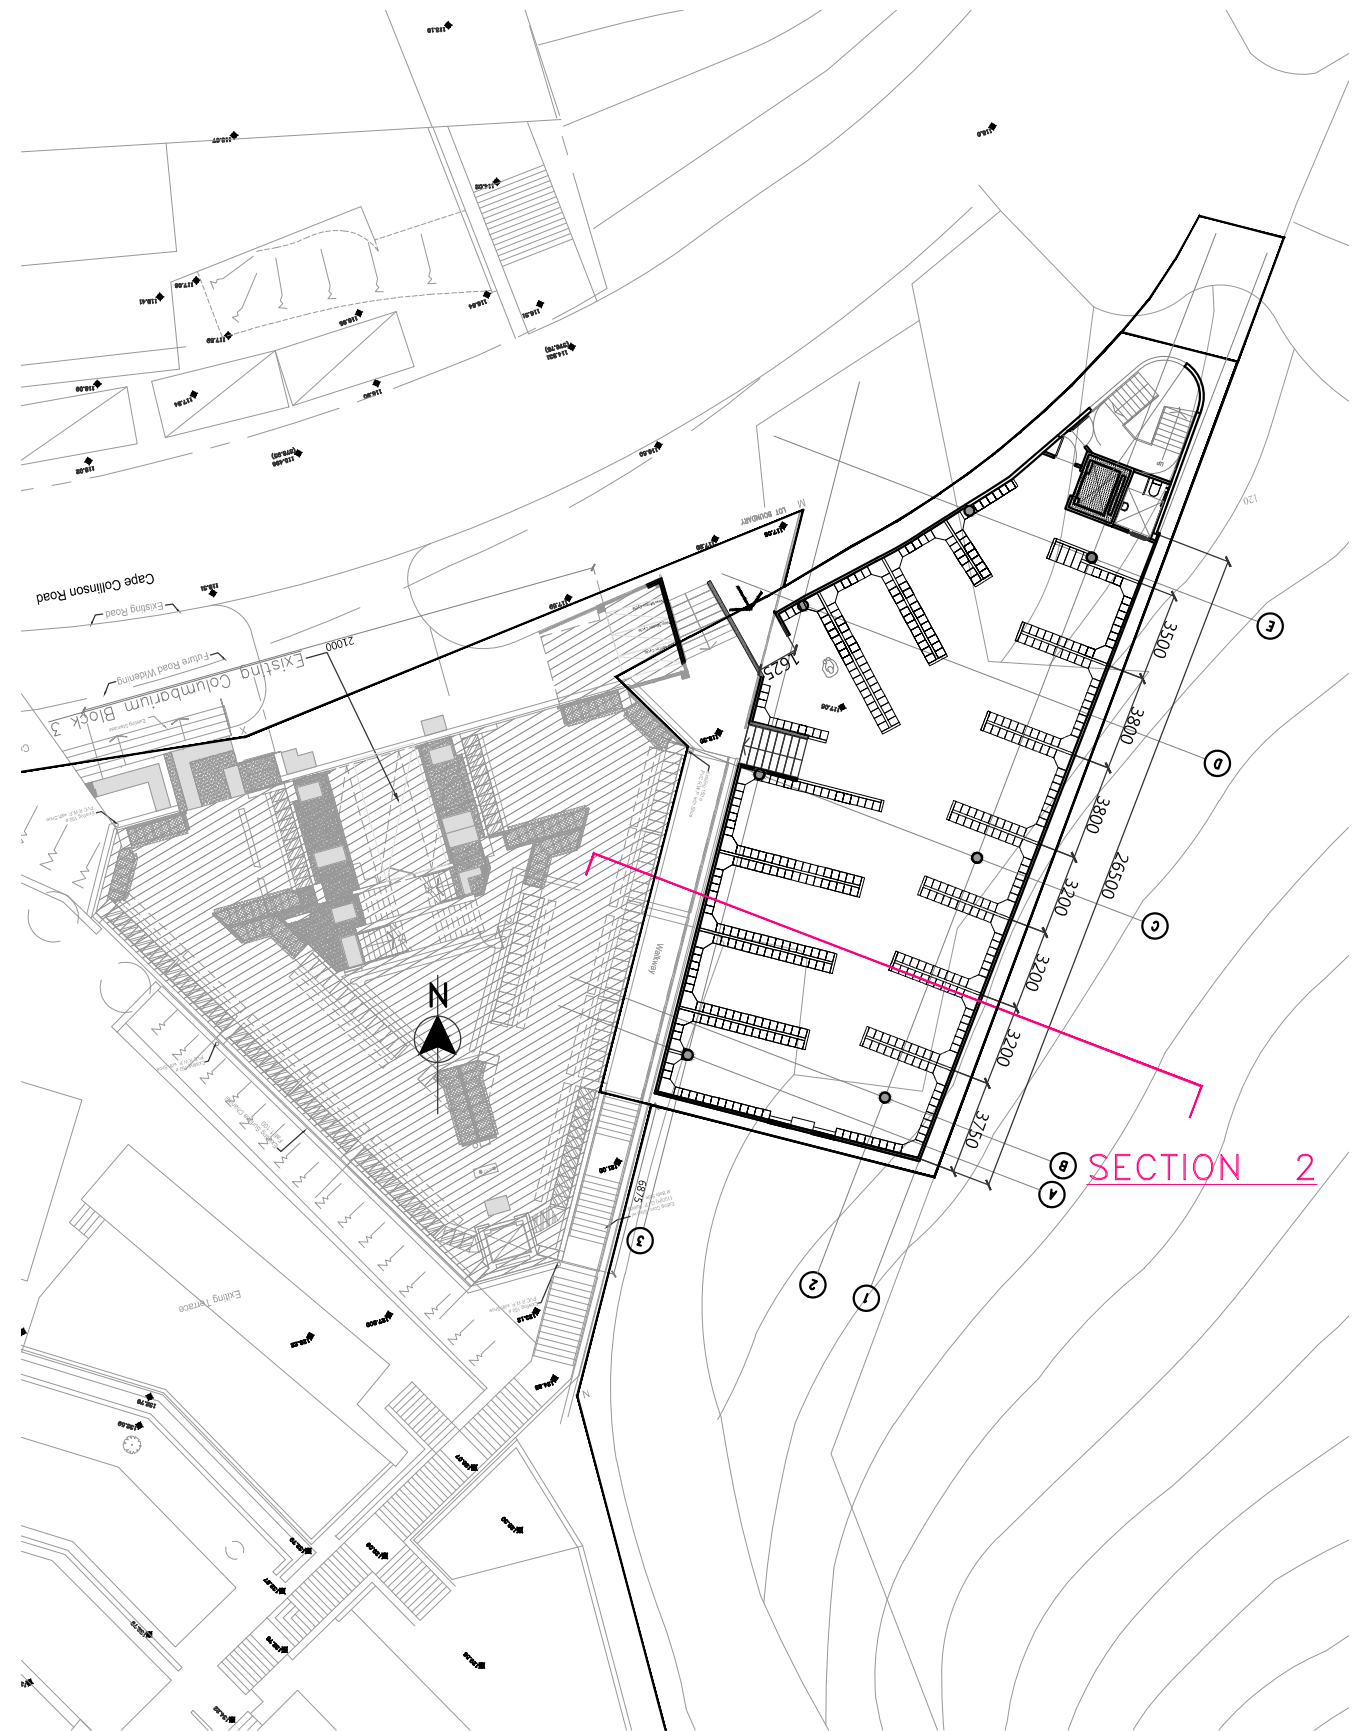

KEY PLAN (G/F)
 1:300 ⓐA3

REV.	DATE	DESCRIPTION
4	2024.2	SECTION SETTING
3	2023.05	FLOOR LEVEL
2	2020.05	CULVERT SETTING
1	2019.11	LEVEL

LU TANG
 LU TANG ARCHITECTS LIMITED
 呂鄧黎建築師有限公司

PROJECT
PROPOSED NEW COLUMBARIUM BUILDING AT BUDDHIST CEMETERY CAPE COLLINSON RD.

DRAWING TITLE
KEY PLAN_SECTION

DRAWN	PE	SCALE	AS SHOWN
CHECK		DATE	2024
JOB NO.	3579		
DRAWING NO.	SK-06A	REVISION	4