



COMMUNAL TOILET LOCATION PLAN ON LOWER DECK
(NOT TO SCALE)

REMARK:

	WATER CLOSET	WASH HAND BASIN	URINAL
MALE LAVATORY	1	1	2
FEMALE LAVATORY	2	1	-

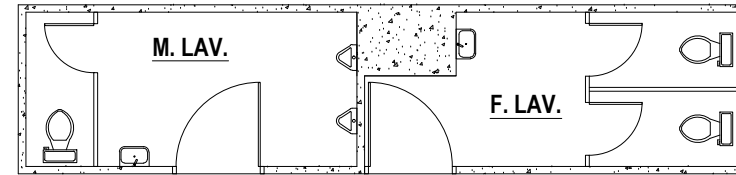

LAYOUT PLAN OF COMMUNAL MALE AND FEMALE LAVATORY ON LOWER DECK
(NOT TO SCALE)

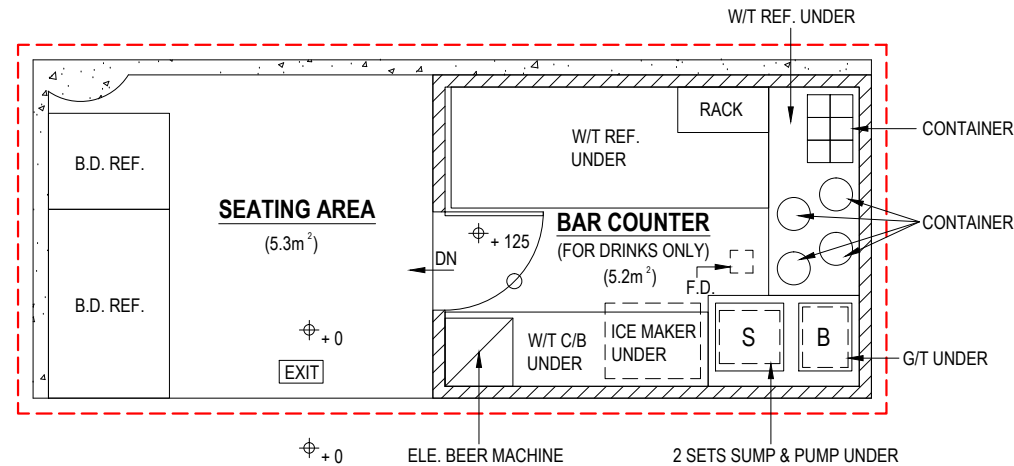

SHOPPING ARCADE

LEGEND:

- LICENCE PORTION
- EXISTING FULL HEIGHT FIXED F.R.R. CONCRETE WALL AND COLUMNS
- 1200mm H. FIXED WOODEN PARTITION
- 1200mm H. S.C WOODEN DOOR

PROJECT TITLE :	Fuel: ELECTRICITY		FEHD Ref. :		B.D. Ref.:	
Title: LIGHT REFRESHMENT RESTAURANT LICENCE	Plot no.:	Drawn by: ALEX TSE	Note :		Scale: 1 : 50	藝城工程顧問有限公司 AGENTS DESIGN COMPANY LIMITED <small>UNIT B317, 1/F, NEW EAST SUN INDUSTRIAL BUILDING, 18 SHING YIP STREET, KWUN TONG, KOWLOON.</small> <small>E-MAIL : agentsdesign@yahoo.com.hk</small> <small>TEL: 2394 5998 FAX: 2394 4598</small>
LAYOUT PLAN OF LIGHT REFRESHMENT RESTAURANT LICENCE AT SHOP A, LOWER DECK, CENTRAL PIER 8, STAR FERRY, CENTRAL, HONG KONG	CAD File:	Drawing no.: HK260824			Date: 26 - 08 - 2024	