

**Appendix I**  
Architectural Drawings


# PODIUM PLANS

GF



# PODIUM PLANS

MF

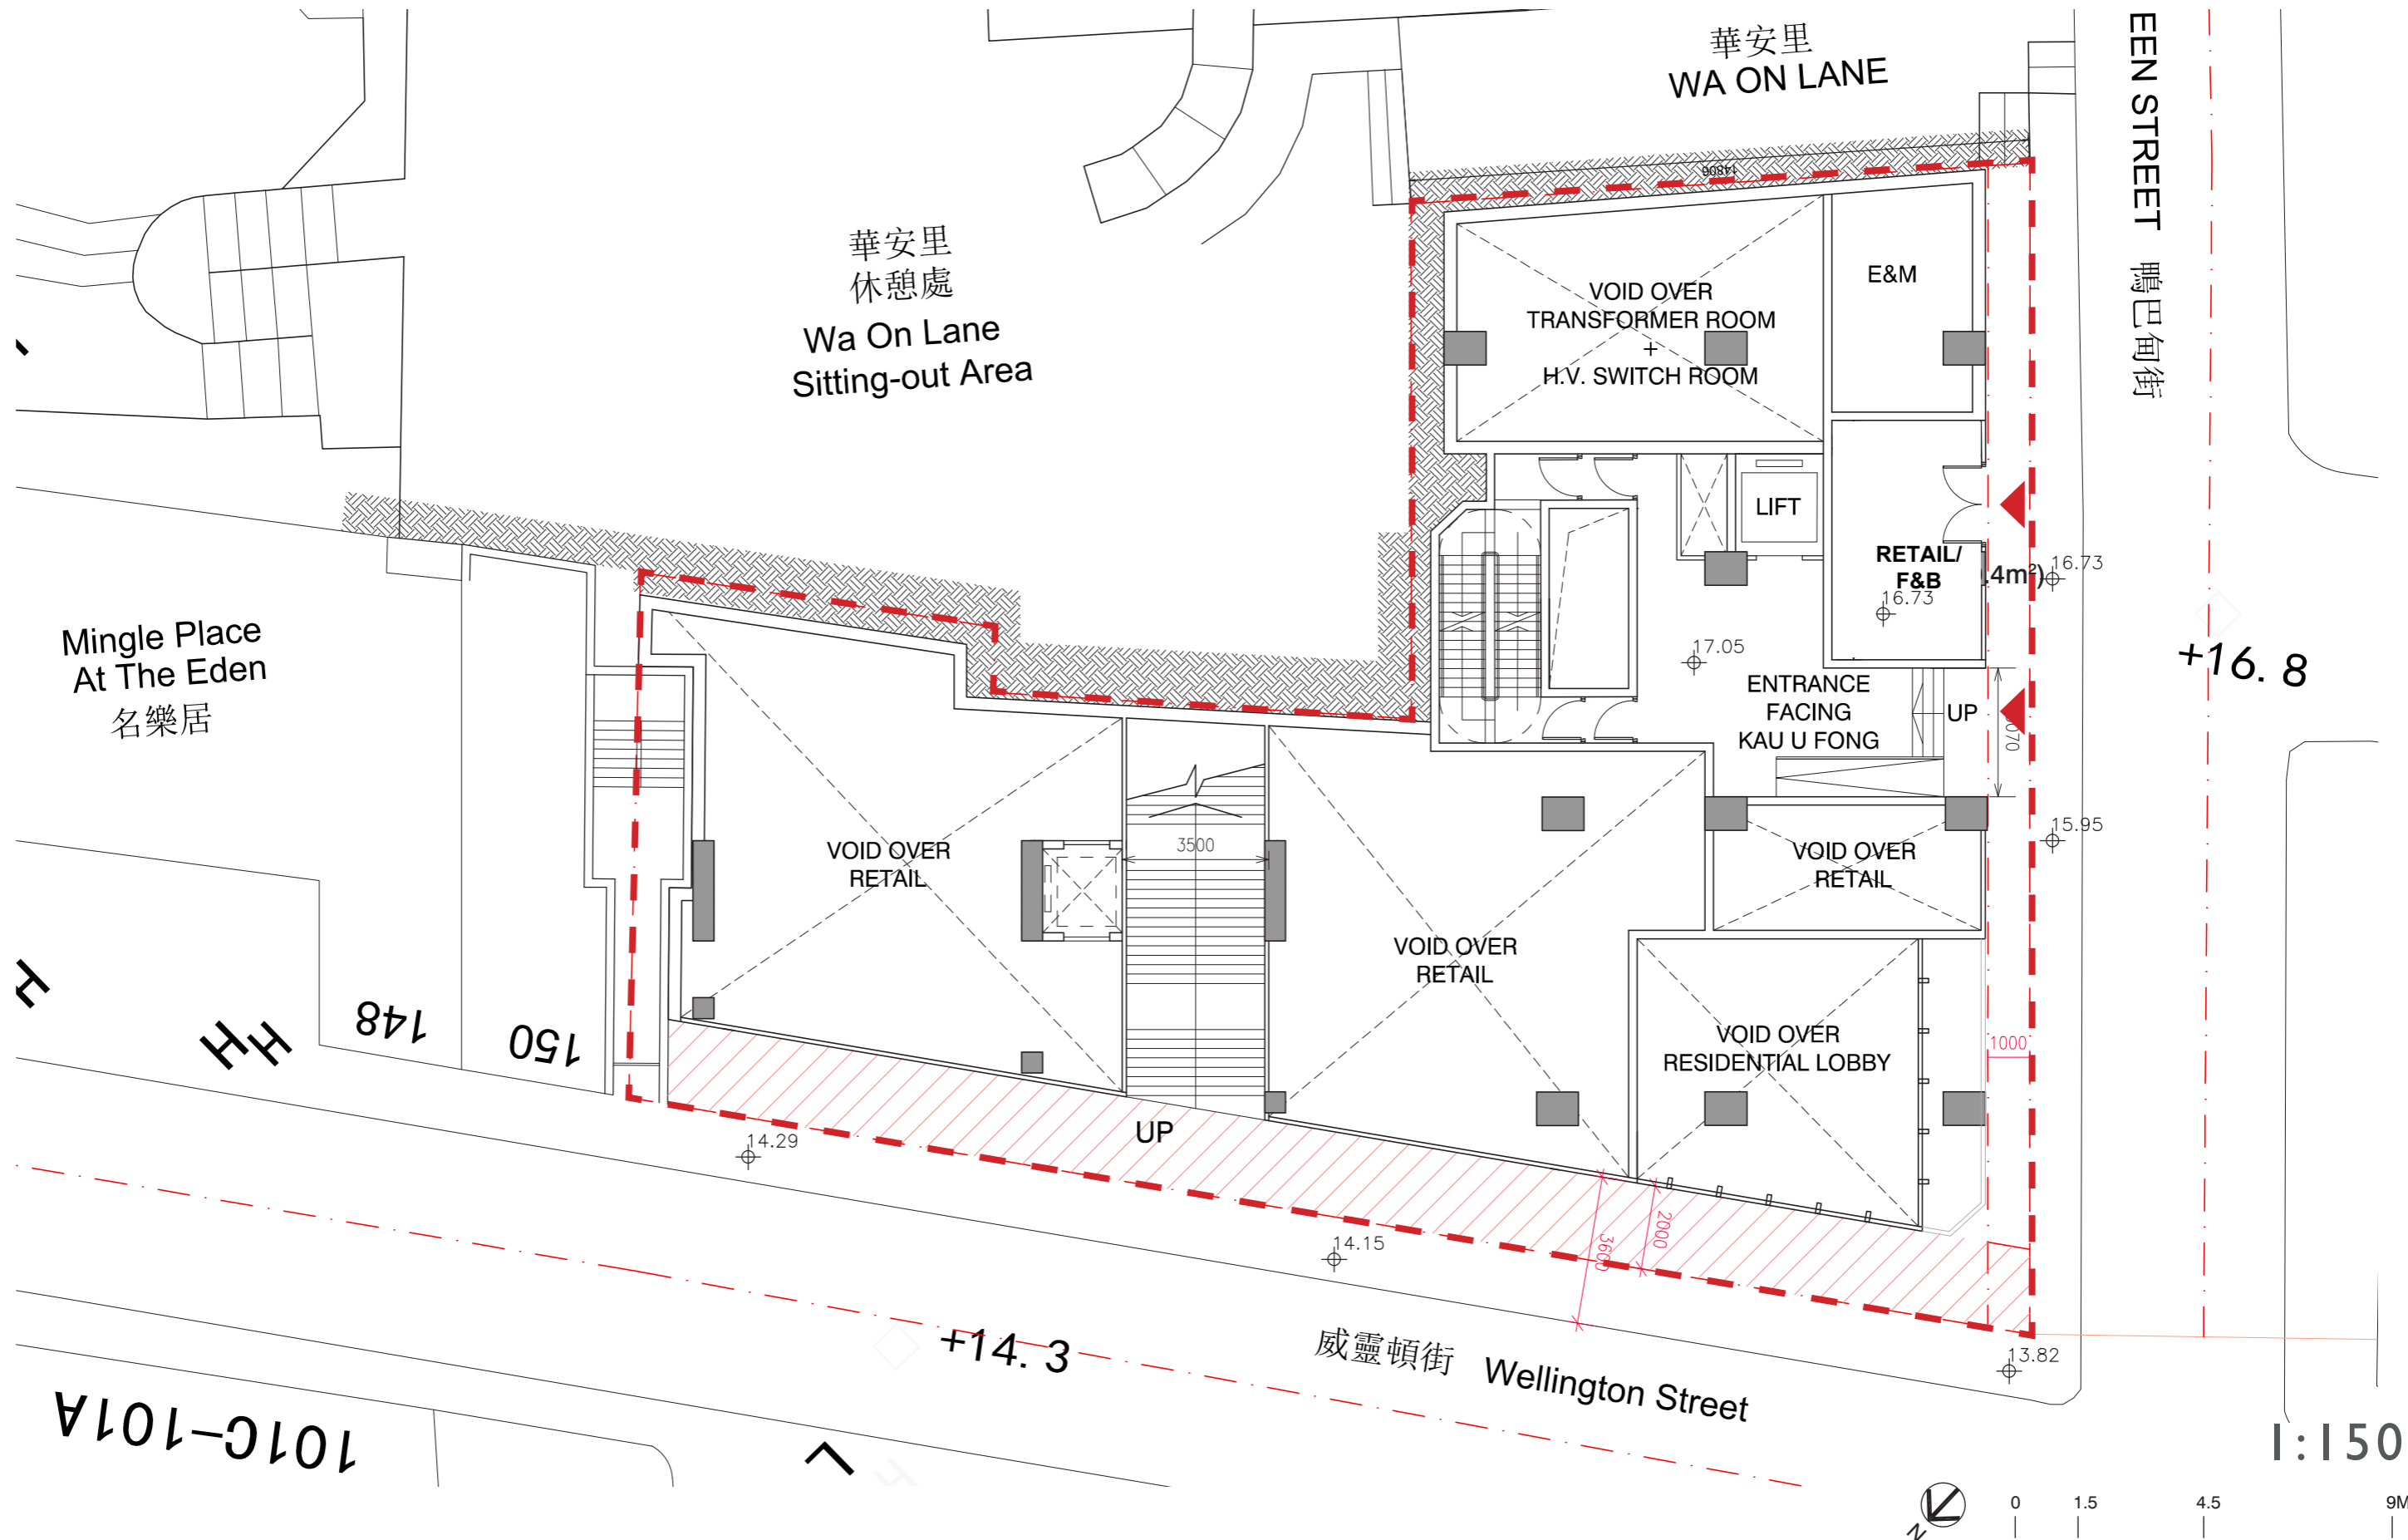

+16.8


+14.3

1:150



# PODIUM PLANS


IF

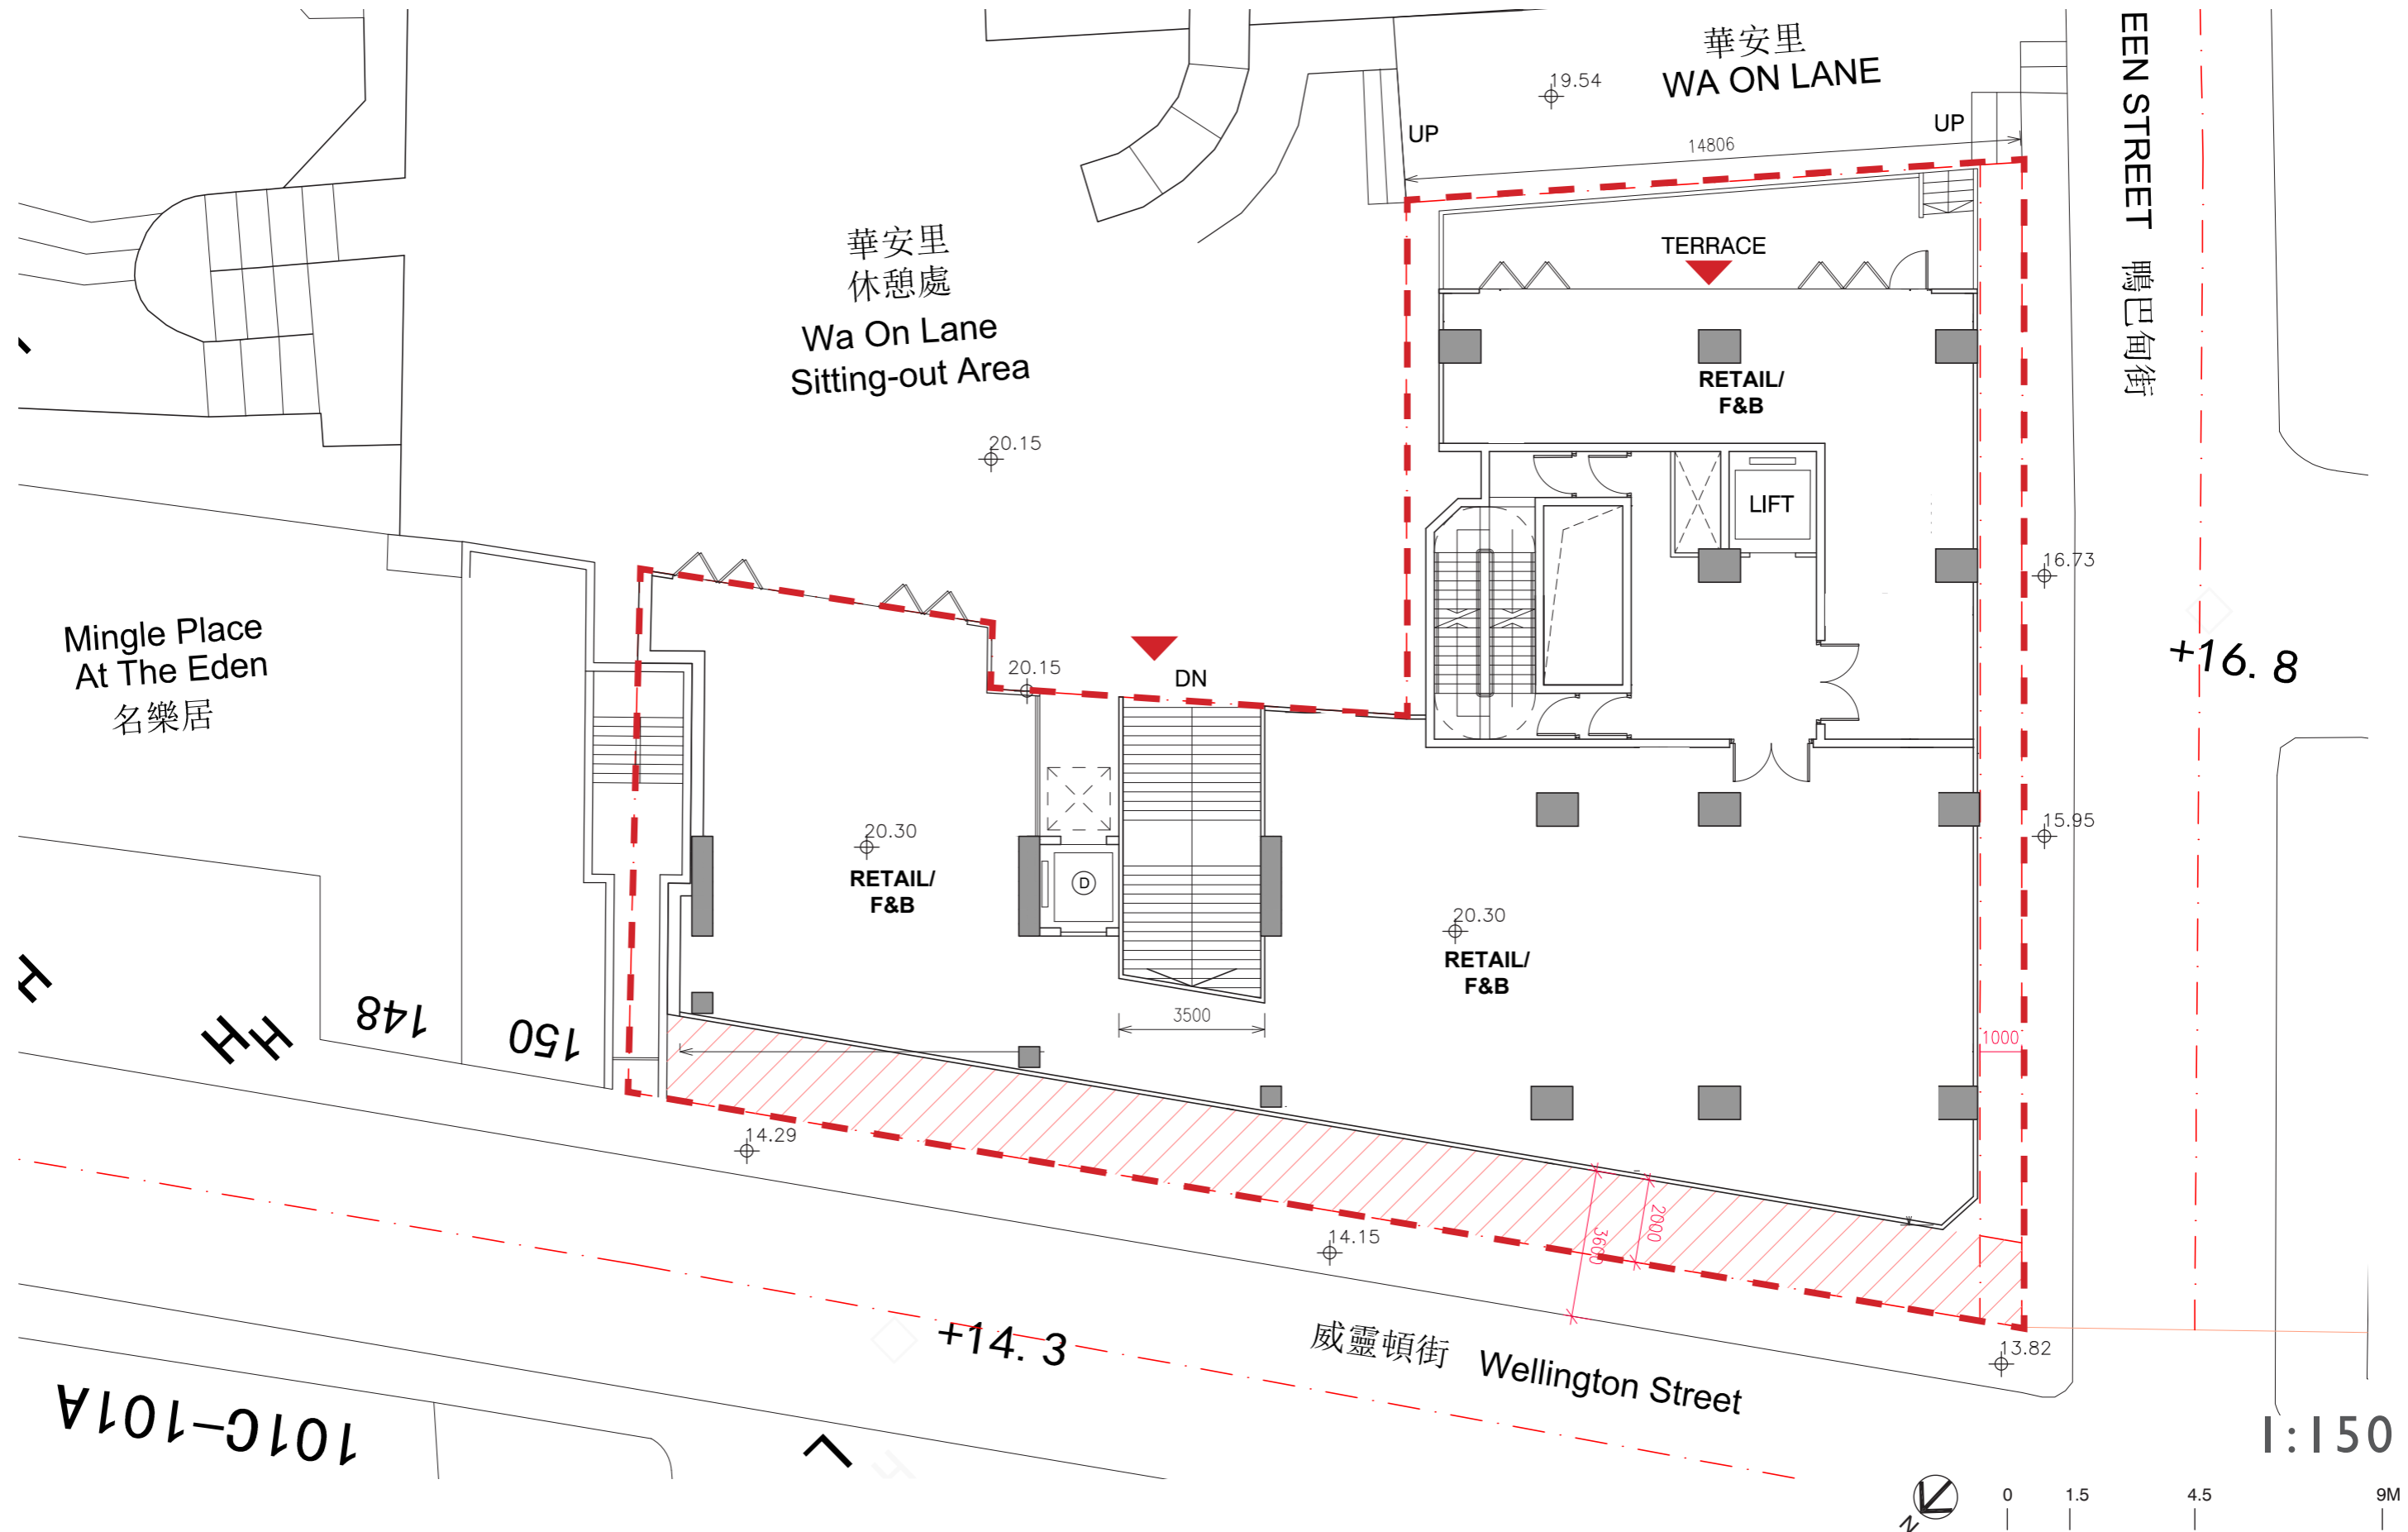

1:150


# PODIUM PLANS

## 2F (CLUBHOUSE)

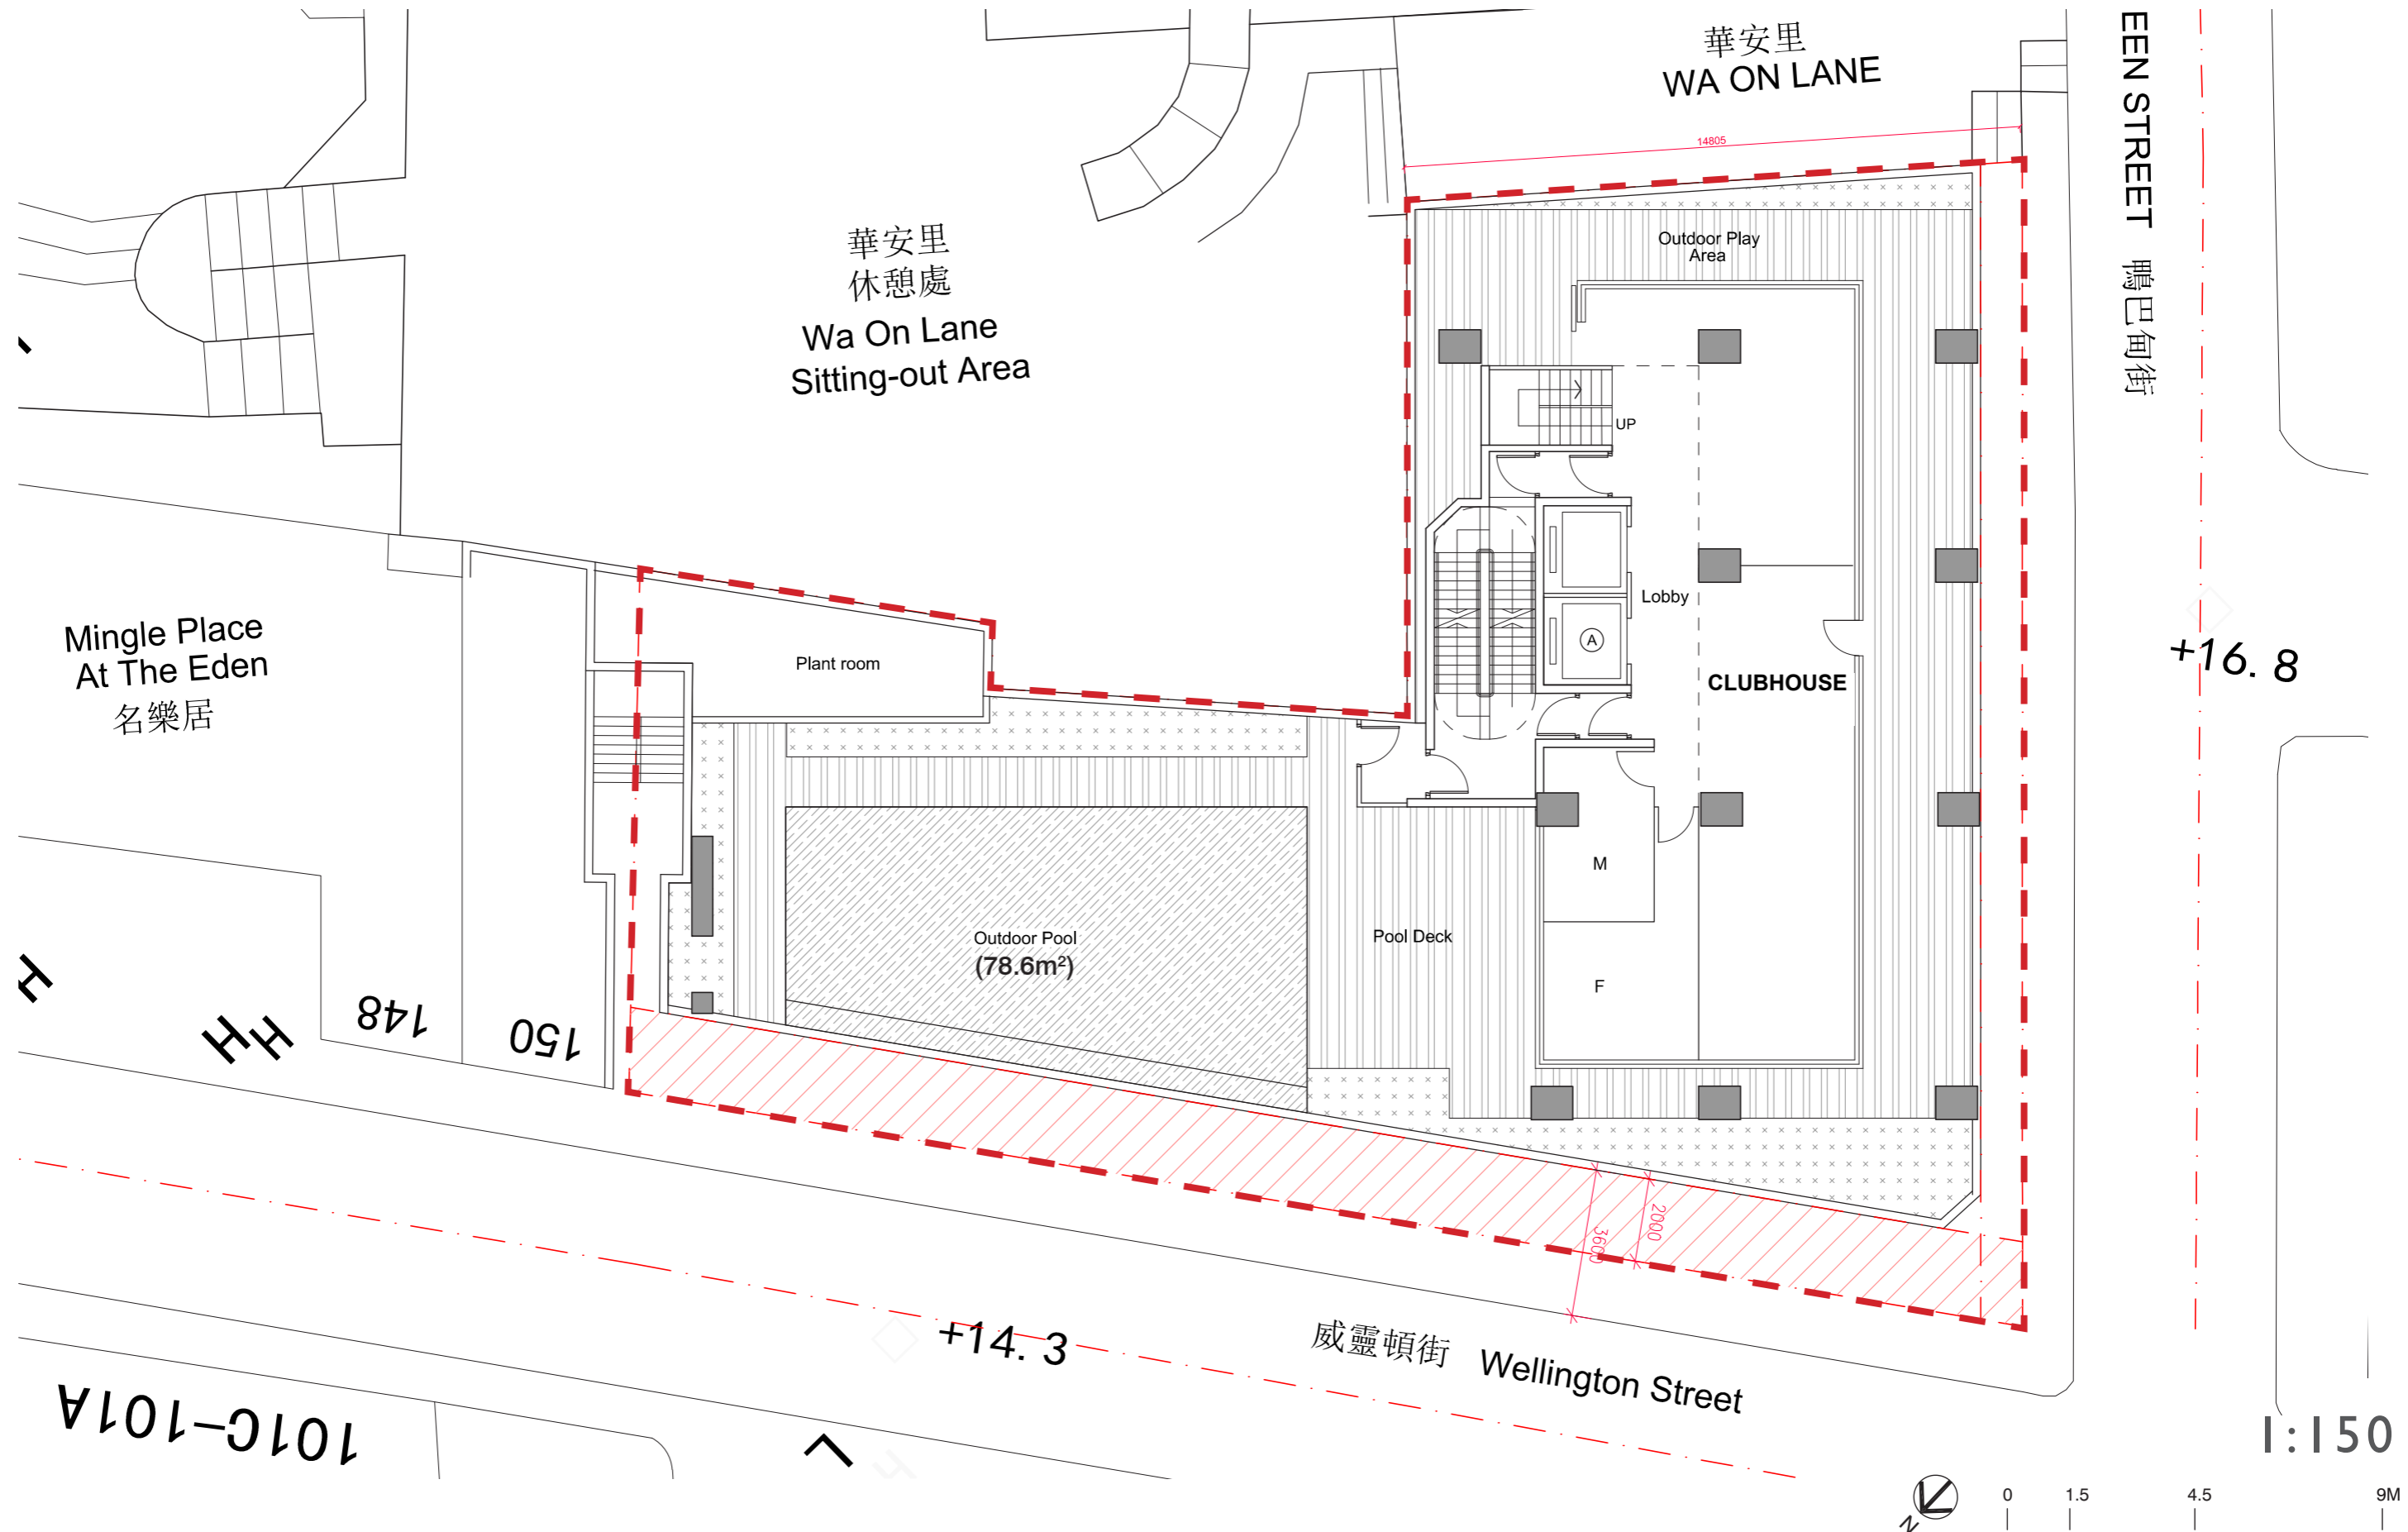


# PODIUM PLANS

## 3F (CLUBHOUSE)

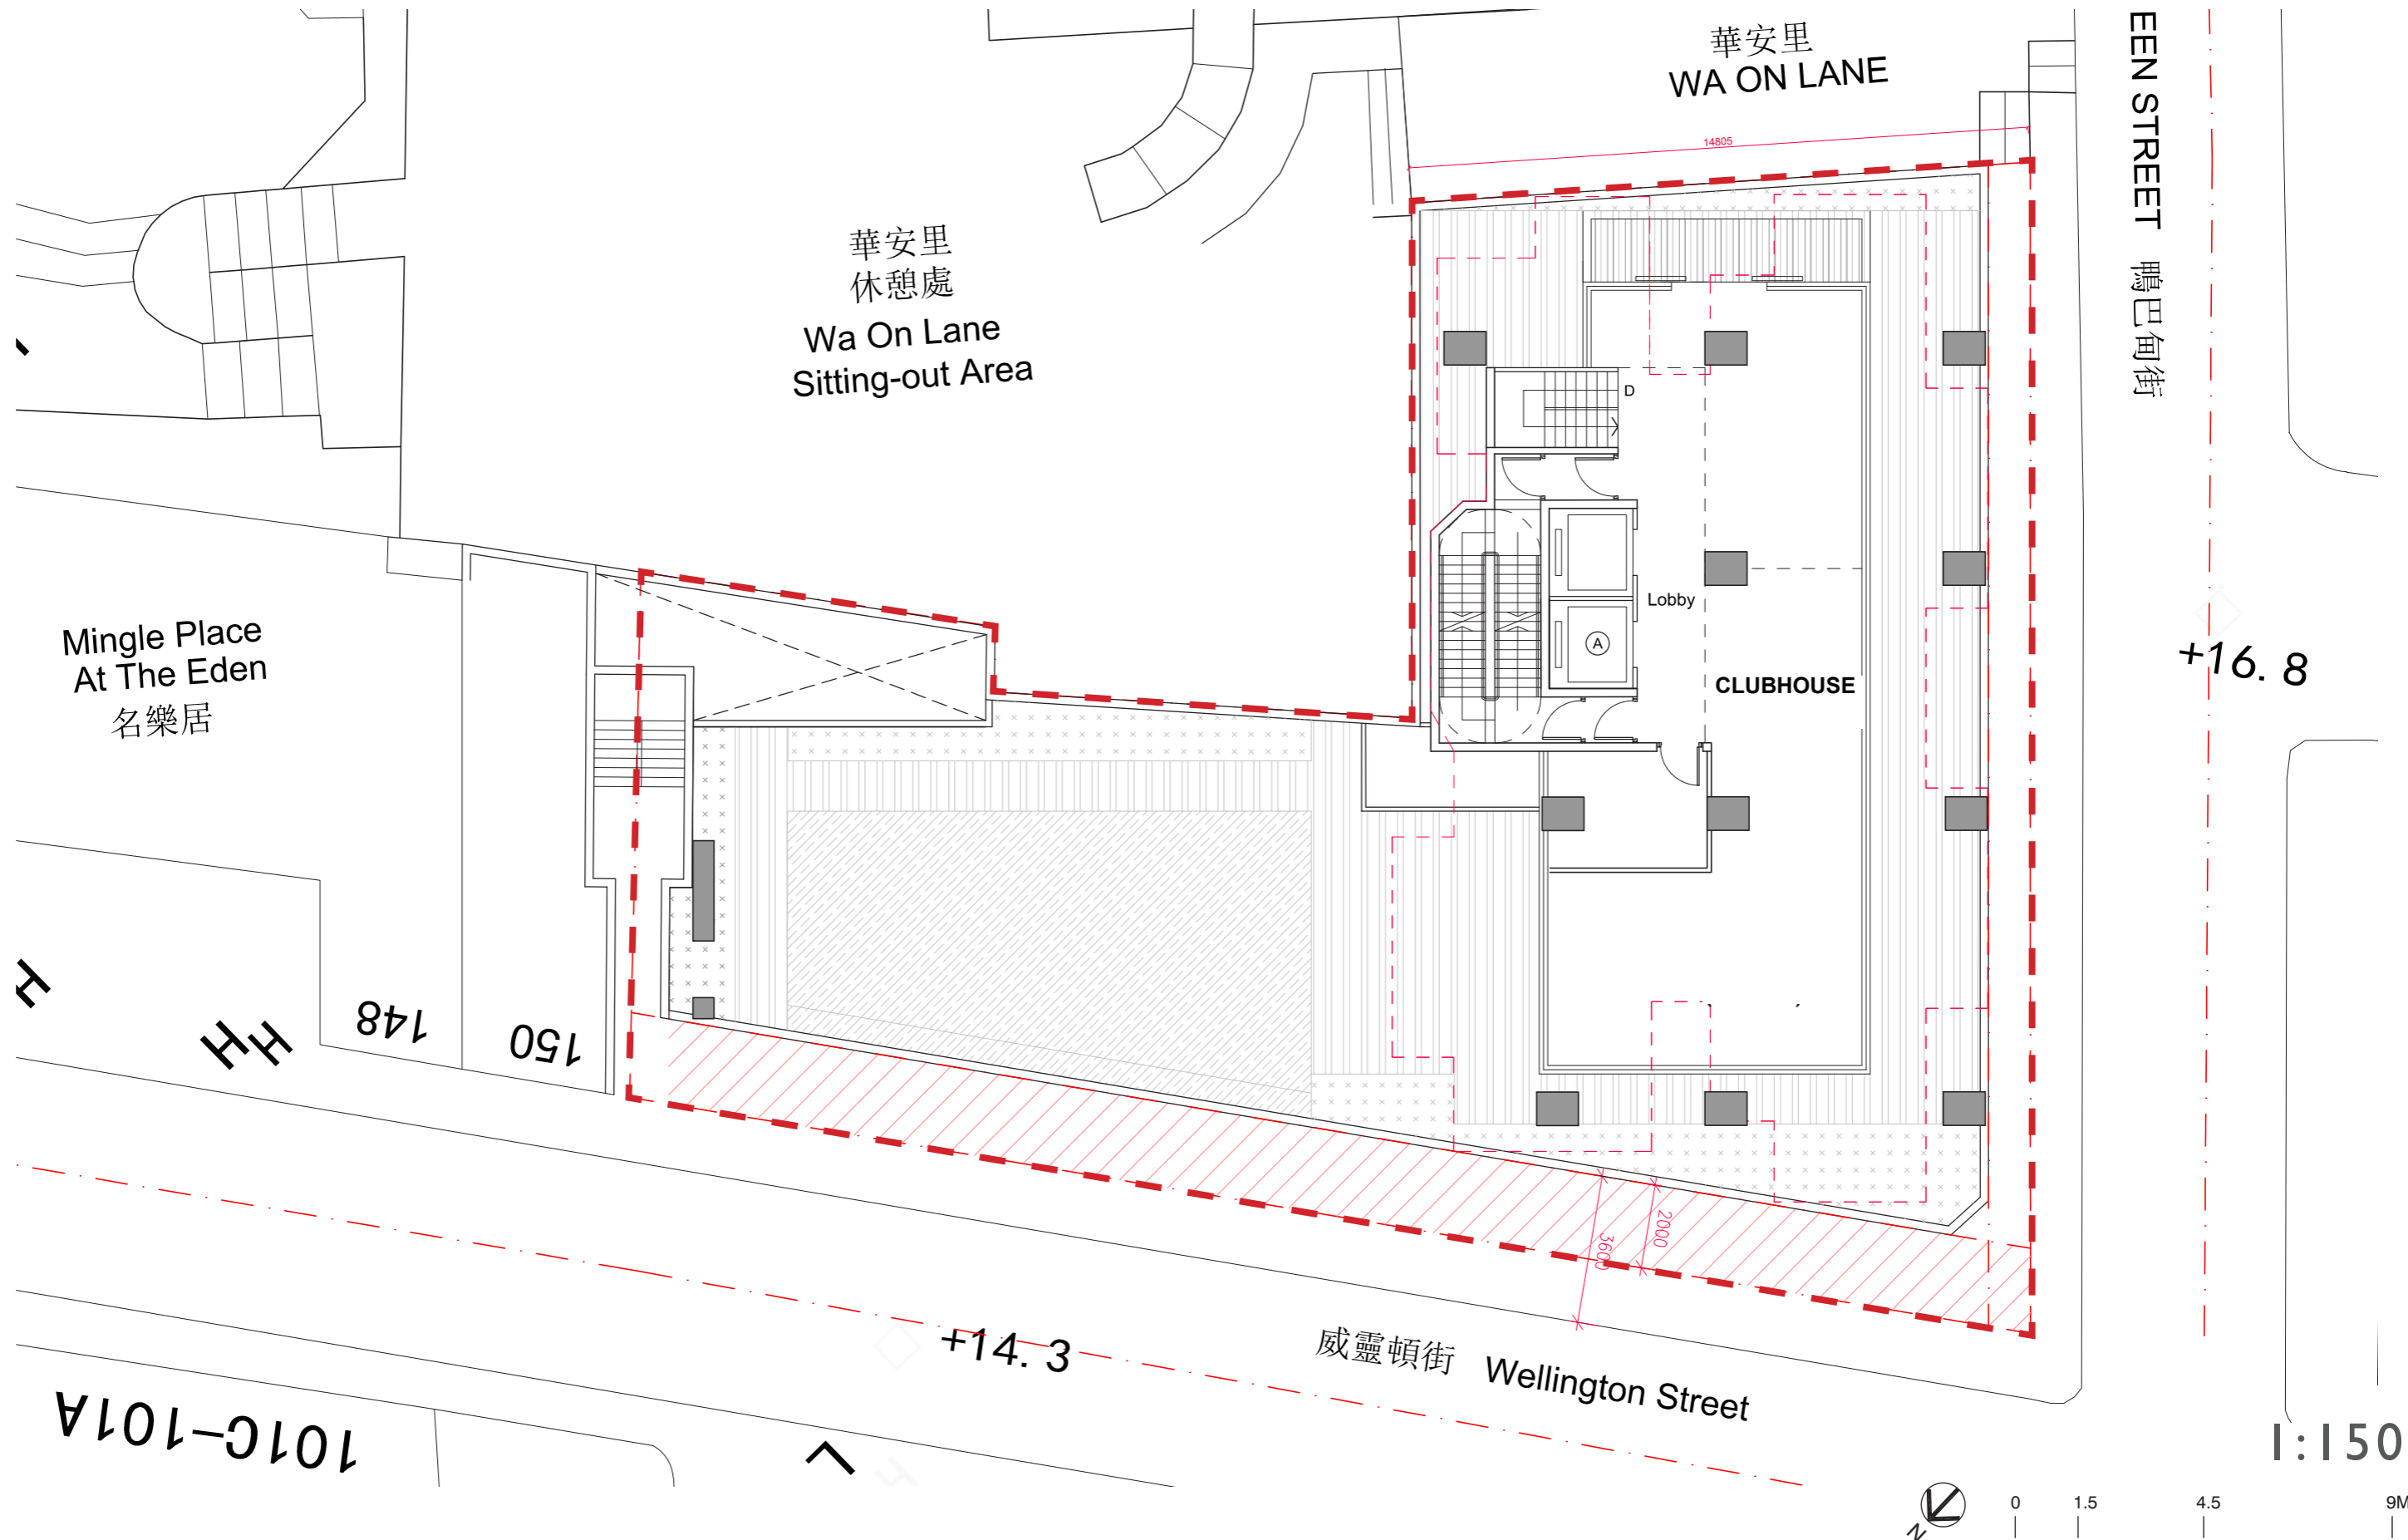



# TOWER SIMPLIFIED PLAN

- 1 Bedroom (Open Kitchen)
- 2 Bedroom (Open Kitchen)

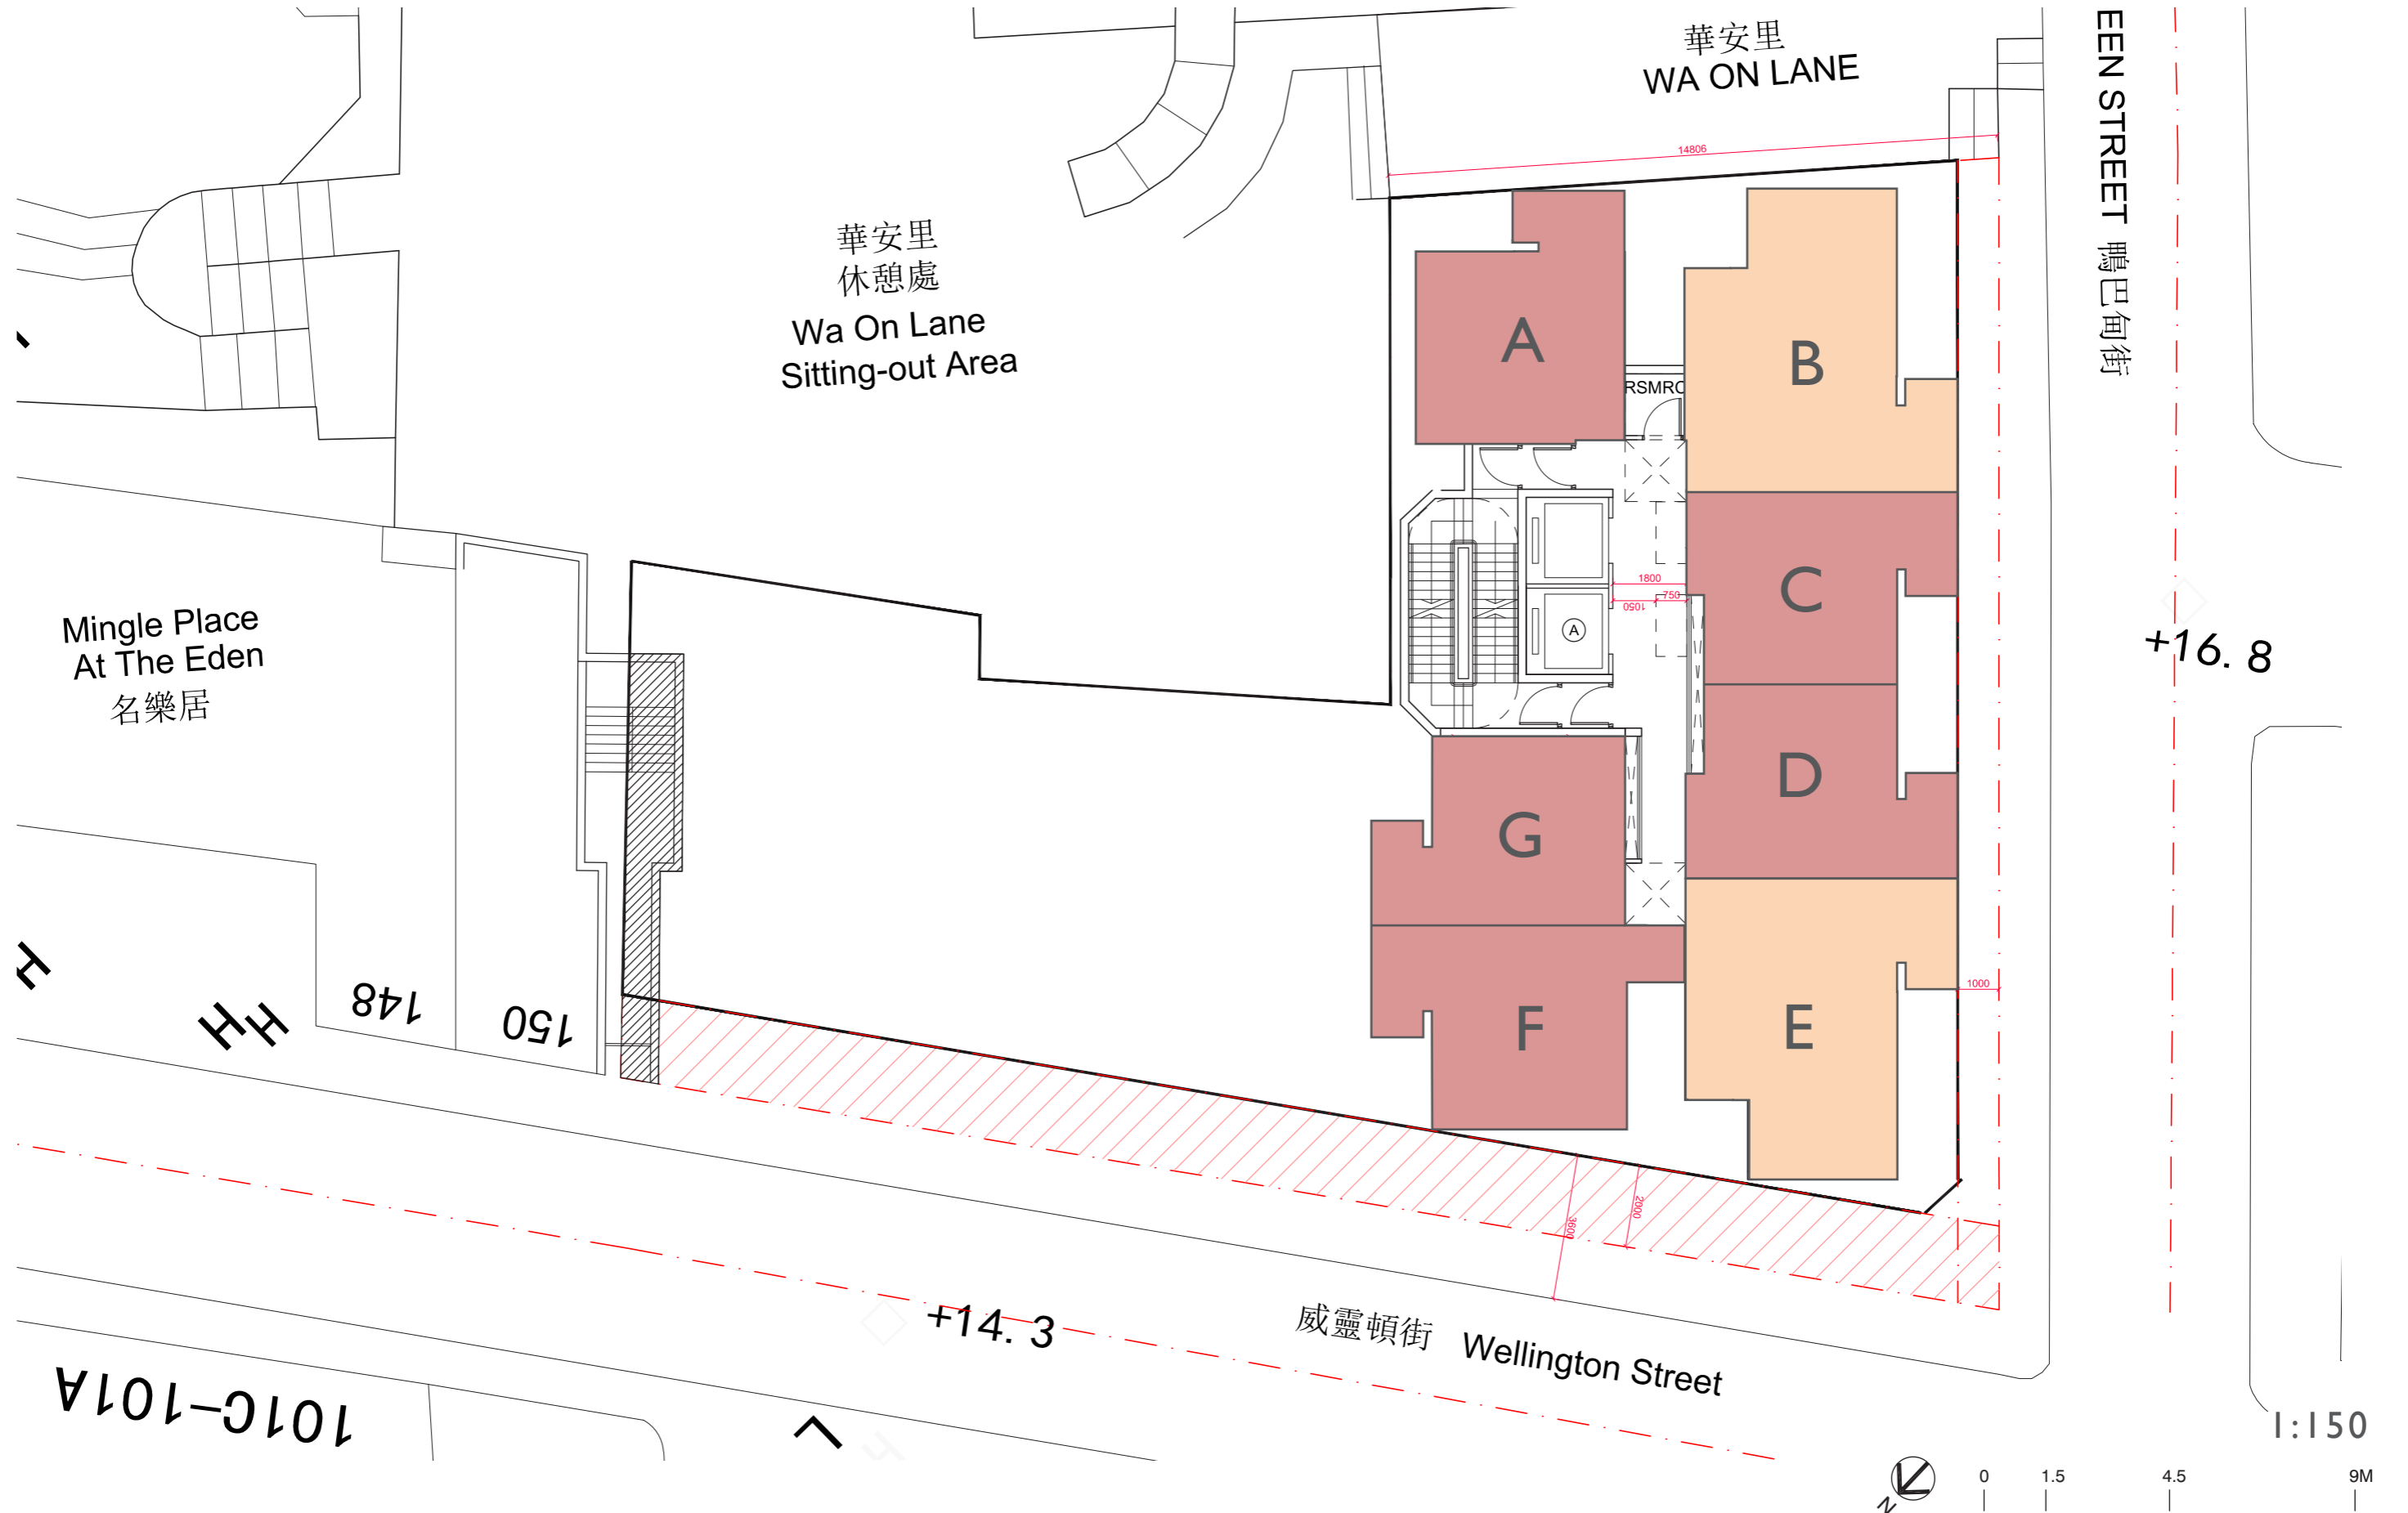


# SECTION

1:500

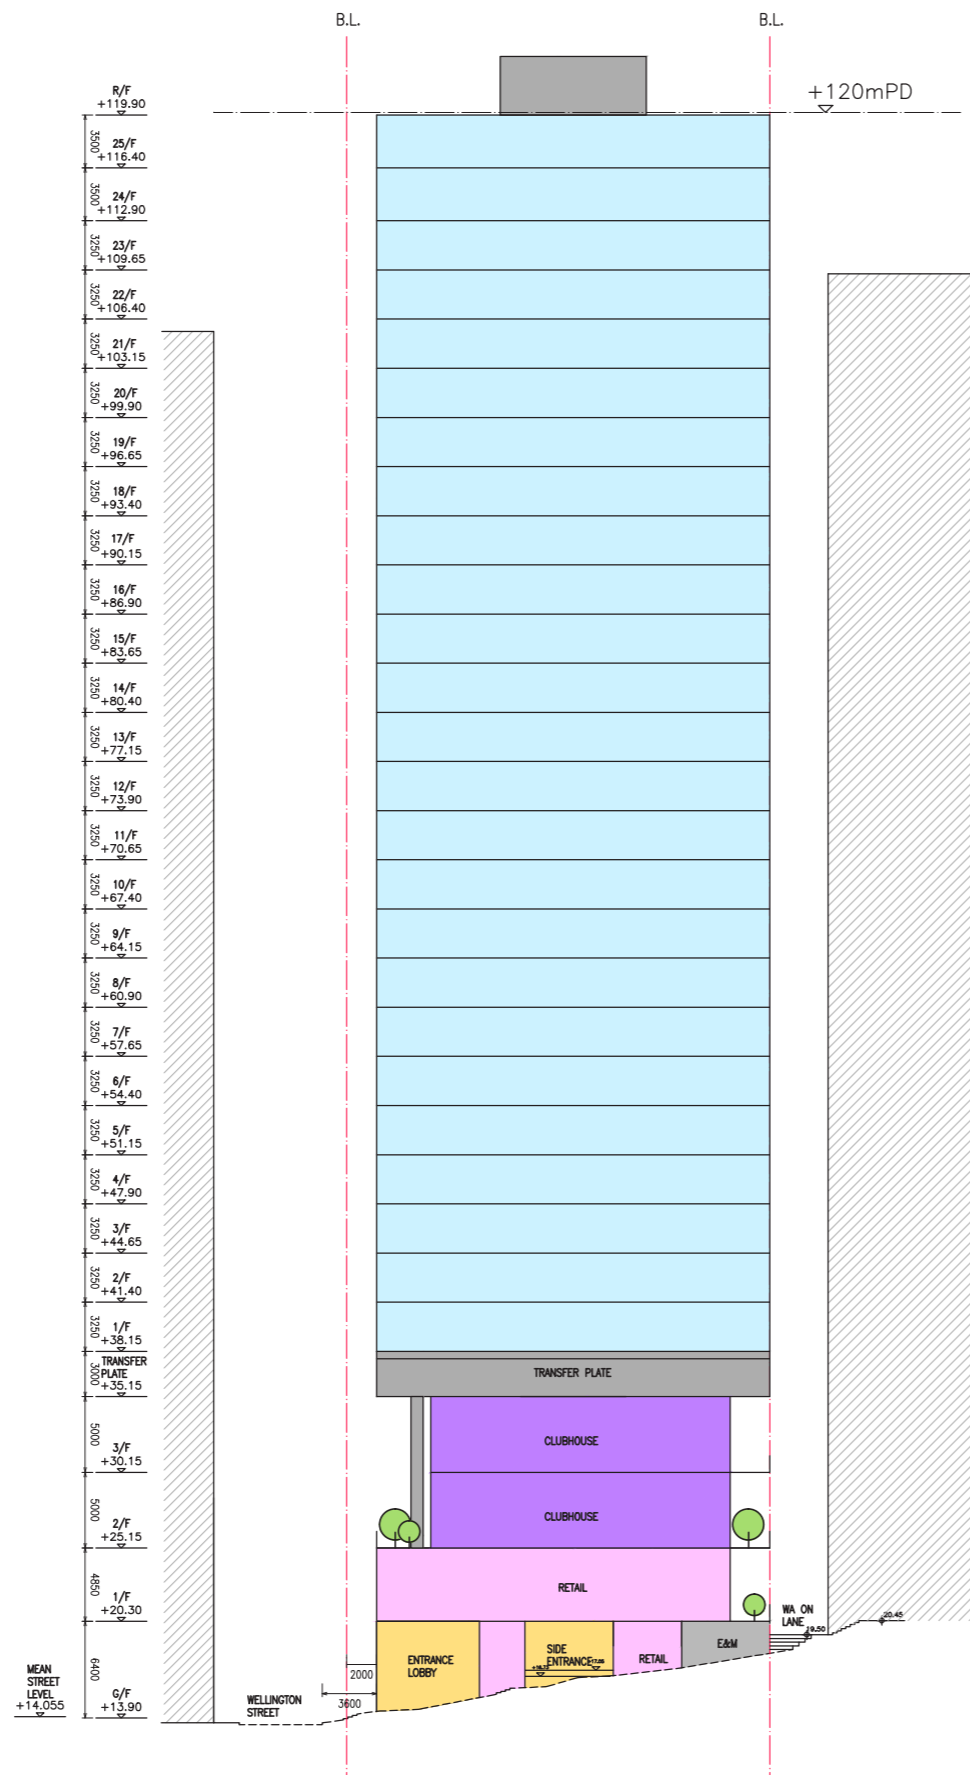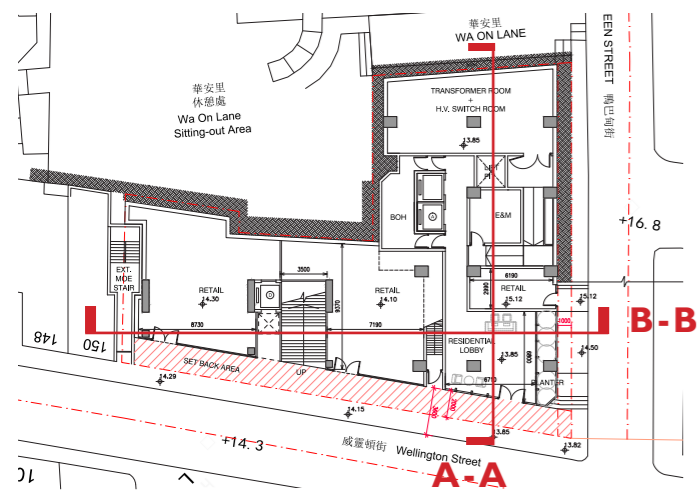

SECTION A-A

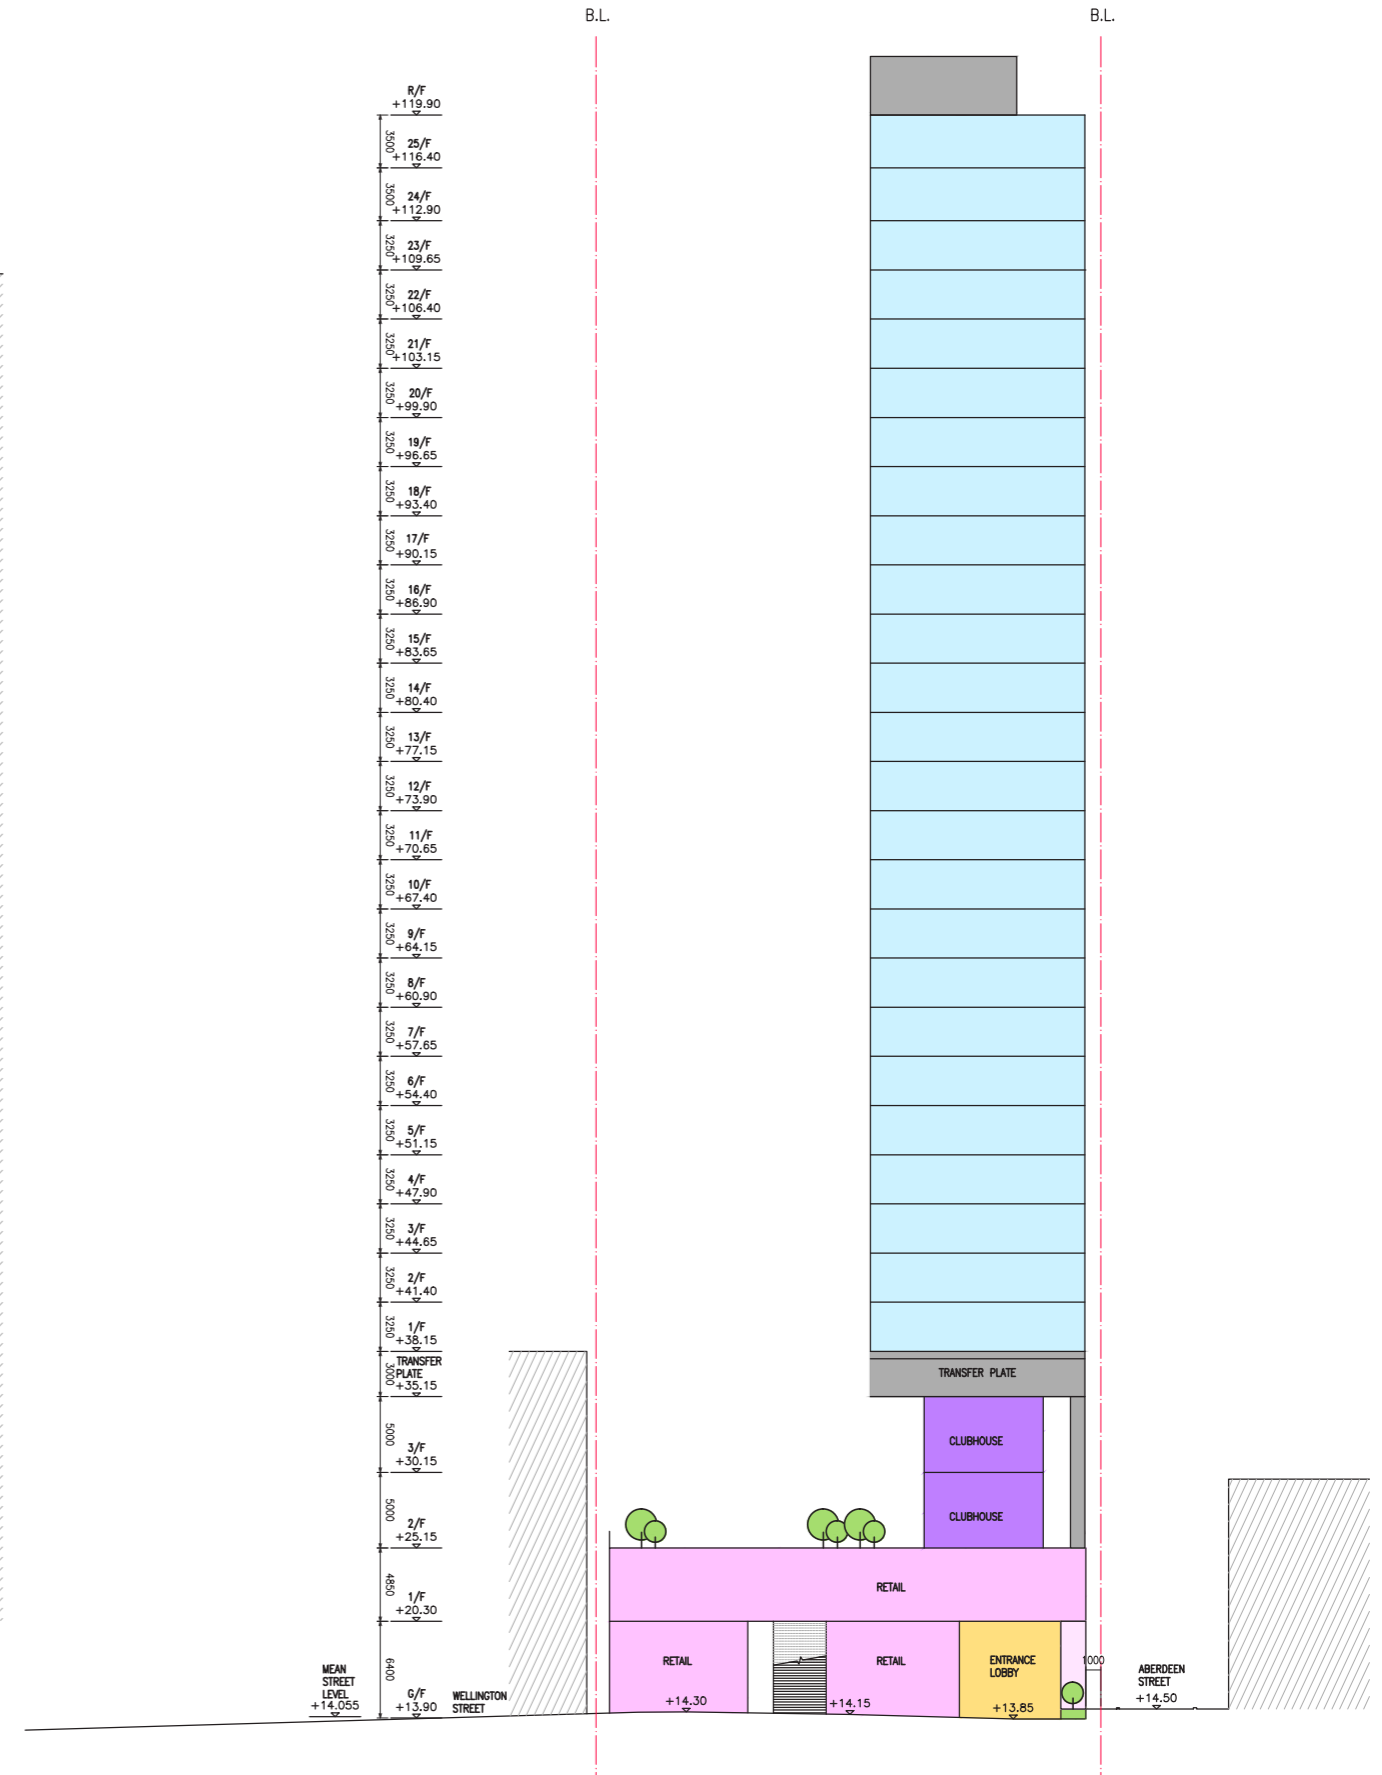

SECTION B-B