


**Annex 5: Revised Appendix 5 Location Plan and Sectional Plans  
(S16 Planning Application No. A/H6/93)**

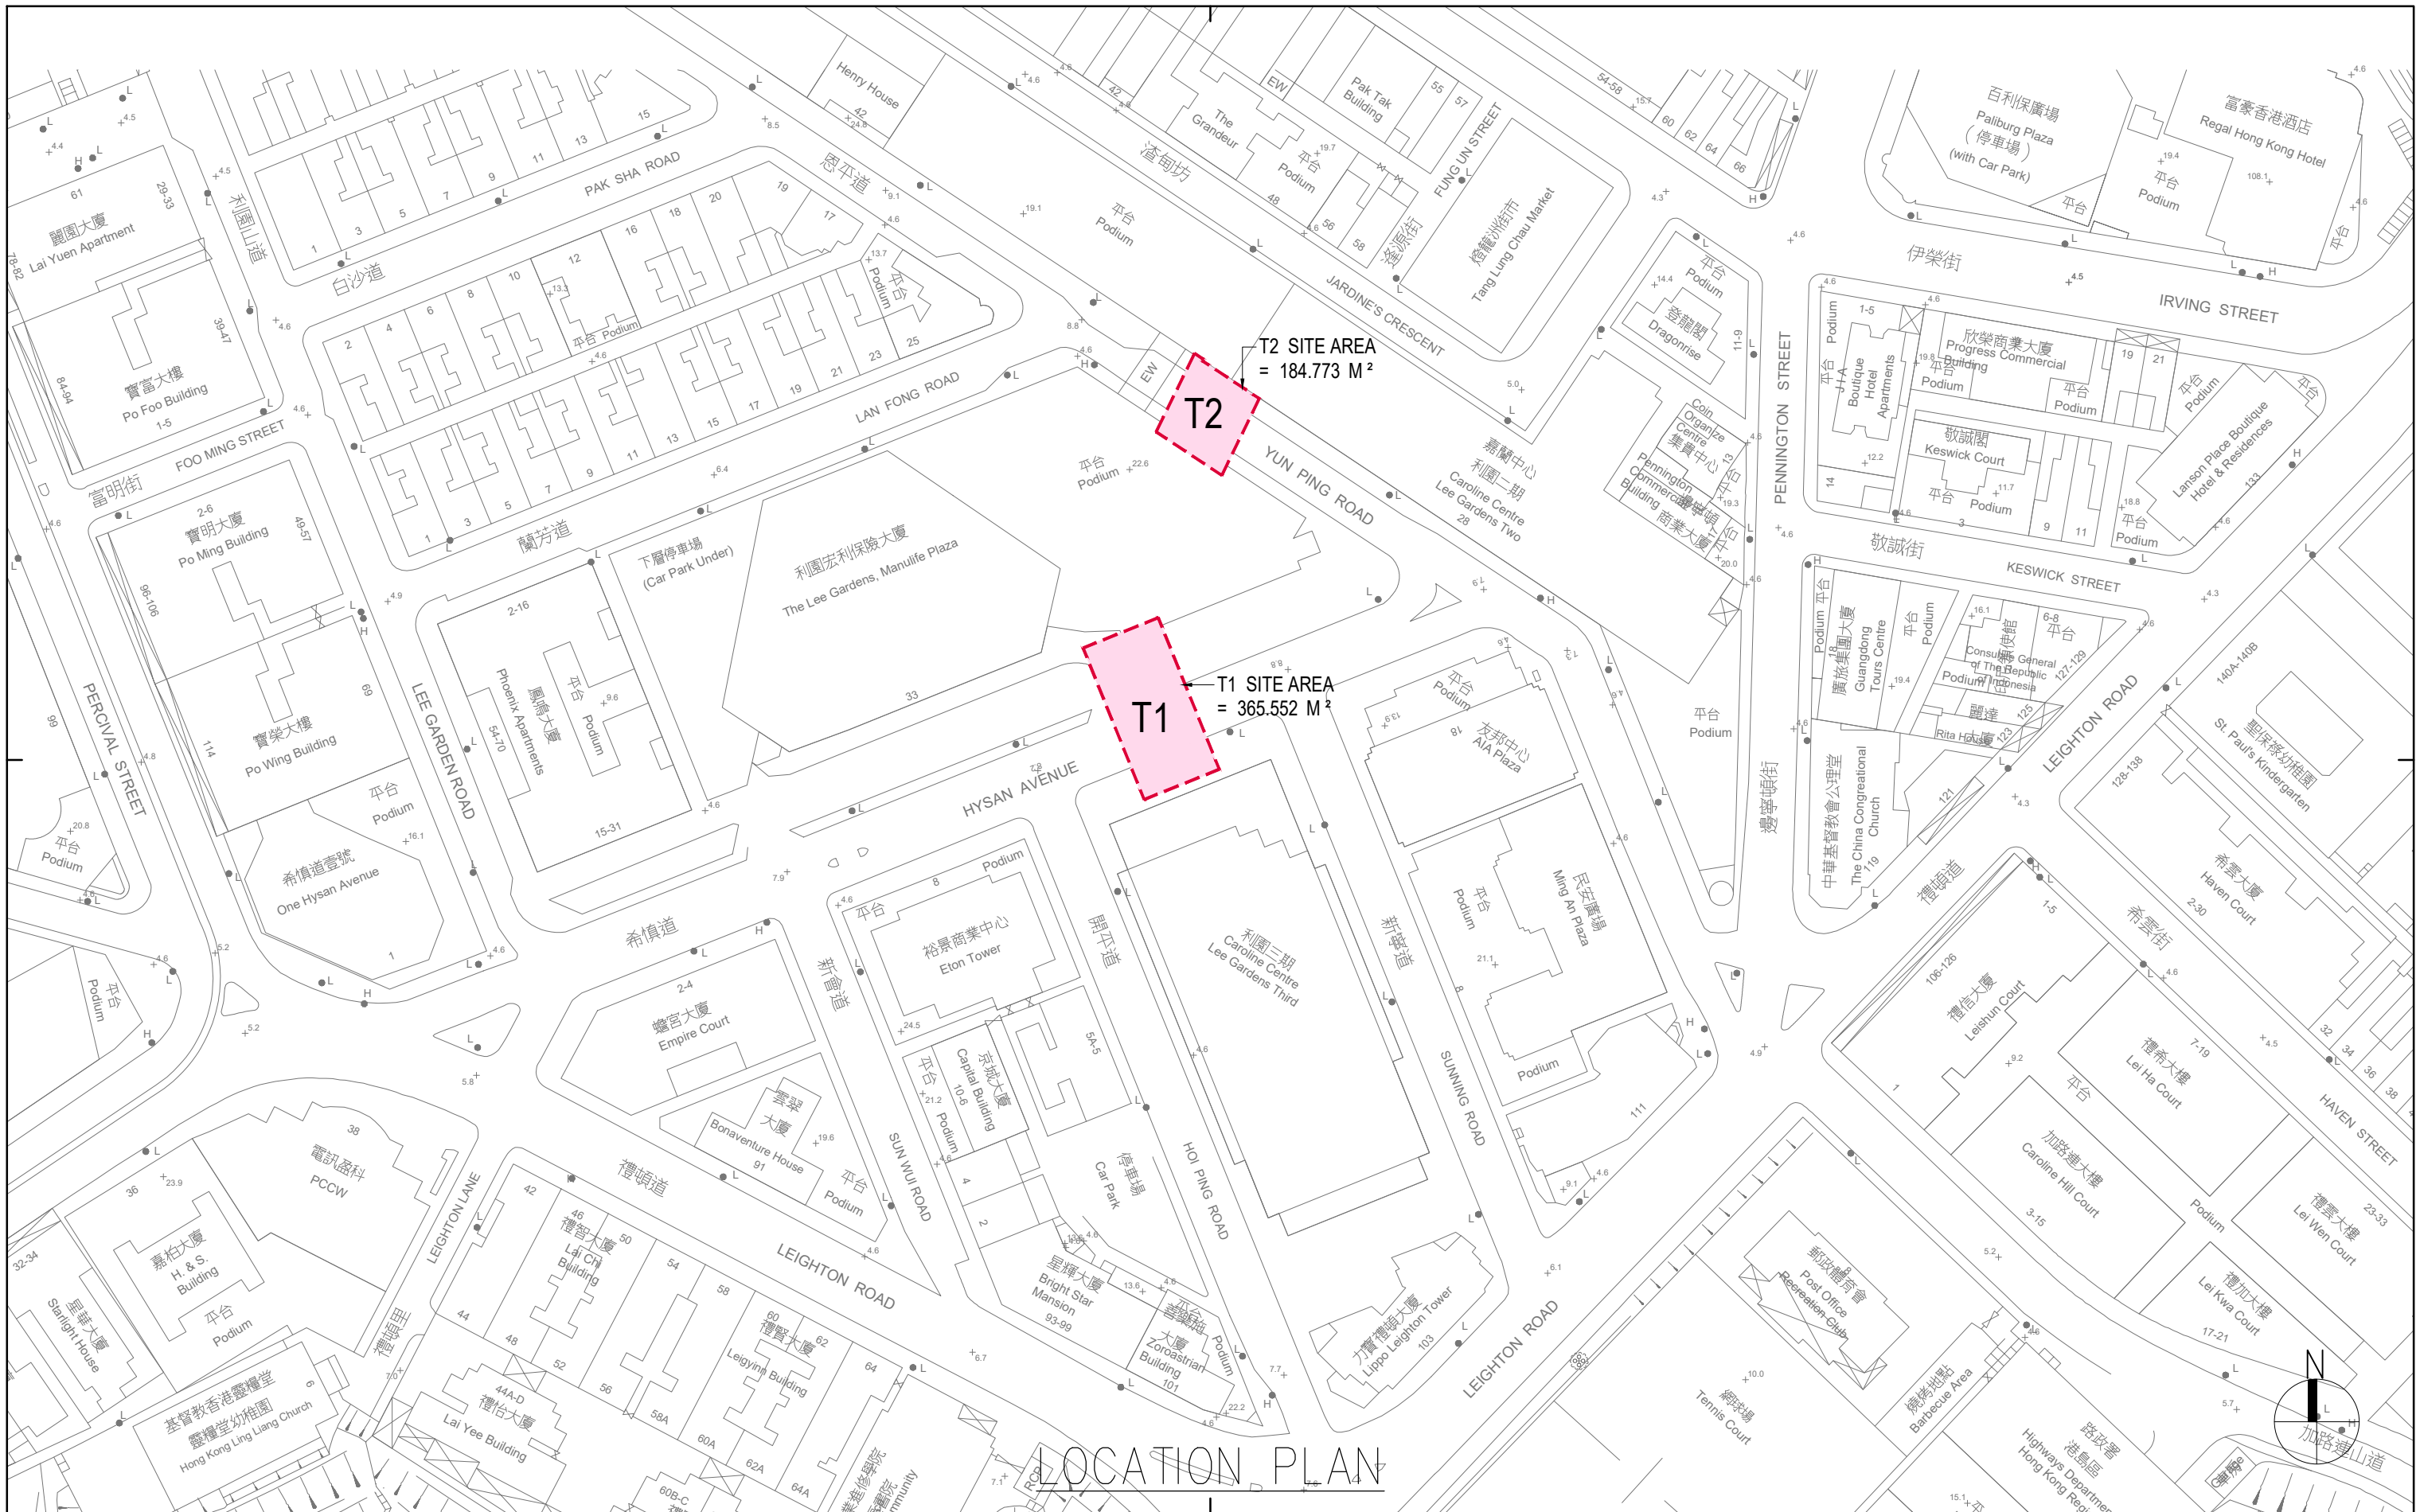

LOCATION PLAN

Rev.	Description	Drawn	Checked	Approved	Date

Rev.	Description	Drawn	Checked	Approved	Date

Check all measurements on site. Do not scale off drawings.  
 This drawing is to be read in conjunction with the specification and any discrepancies are to be immediately reported to the Architect.  
 This drawing remains the copyright property of the Architect and is not to be reproduced in whole or in part without permission of the Architect.

B.D. Ref.	-
F.S.D. Ref.	-
D.L.O. Ref.	-
Drawn	FKL Date 07/2024
Checked	LEL Date 07/2024
Approved	CMC Date 07/2024
Cad File No.	-




呂元祥建築師事務所

Project Title  
 PROPOSED TUNNEL T1 LINKING LEE GARDEN ONE AND LEE GARDEN THREE

Drawing Title	T1, T2 LOCATION PLAN
Project No.	19030HK
Scale	1:1000 @A3 Issue Date 07/2024
Drawing No.	/ GBP / AA-01

AP's Signature	
Drawing Purpose	

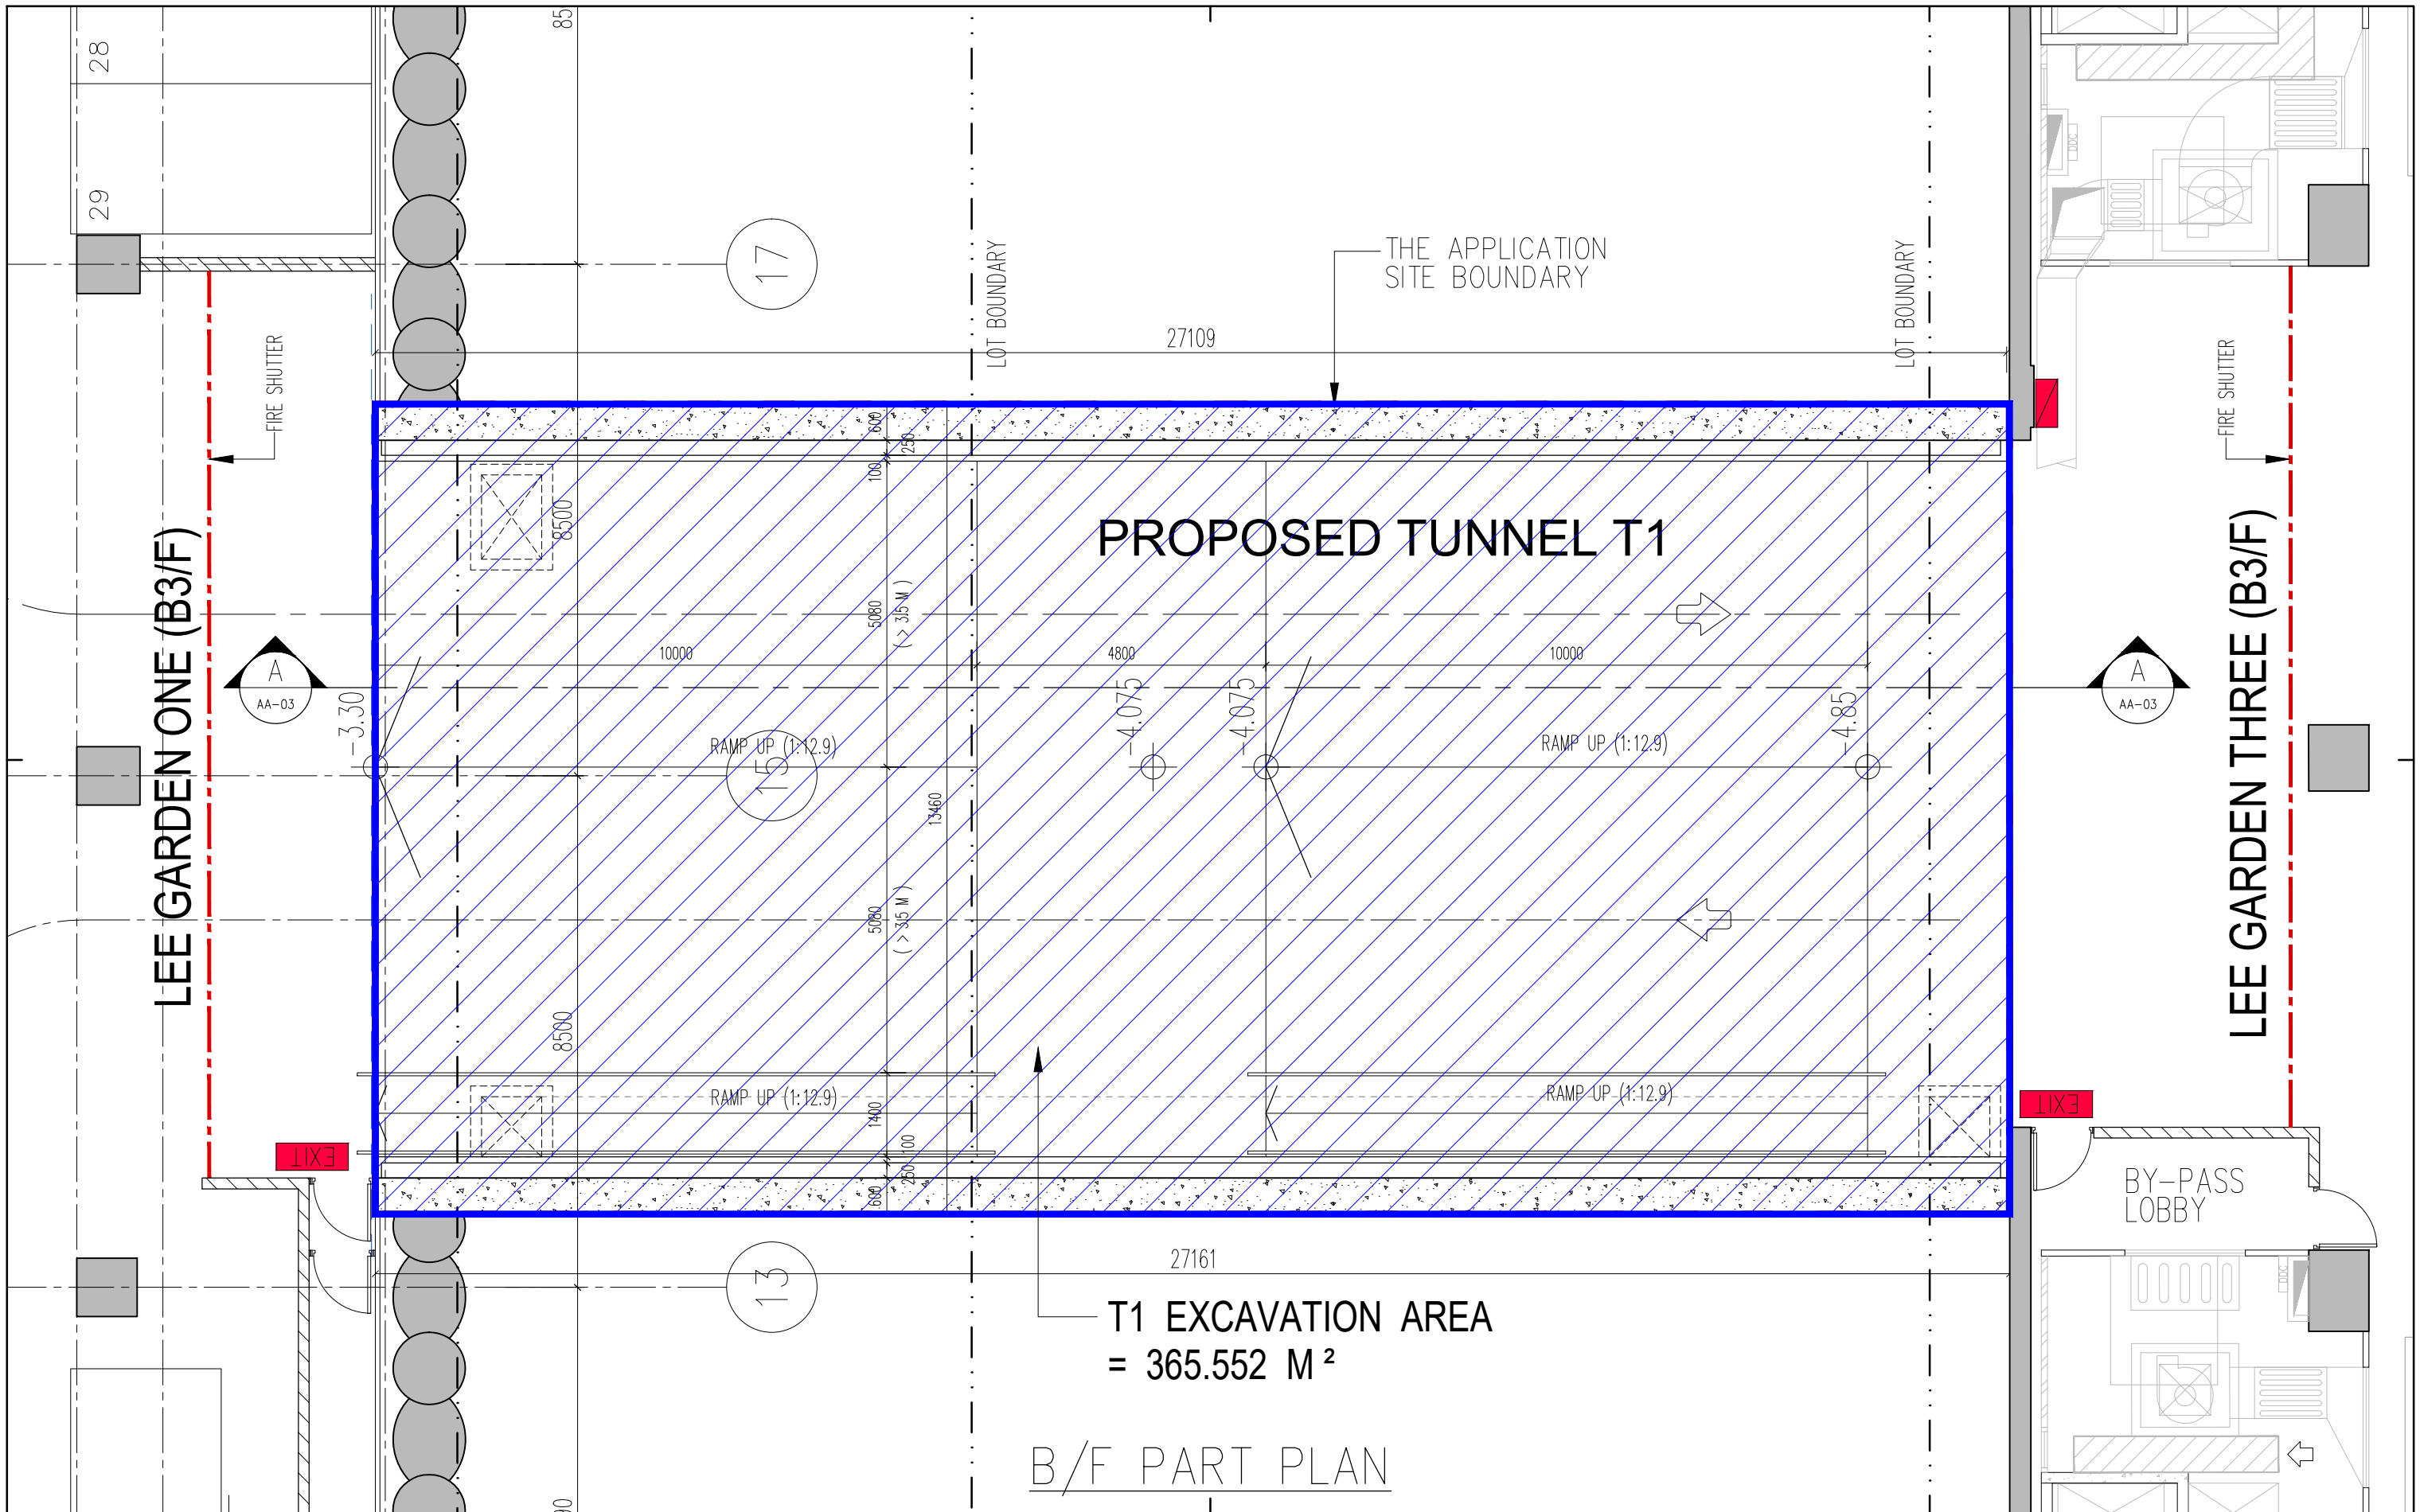

Rev.	Description	Drawn	Checked	Approved	Date

Rev.	Description	Drawn	Checked	Approved	Date

Check all measurements on site. Do not scale off drawings.

This drawing is to be read in conjunction with the specification and any discrepancies are to be immediately reported to the Architect.

This drawing remains the copyright property of the Architect and is not to be reproduced in whole or in part without permission of the Architect.

B.D. Ref.	F.S.D. Ref.	D.L.O. Ref.	Drawn	Checked	Approved	Date
-	-	-	FKL	LEL	CMC	07/2024
-	-	-	-	-	-	07/2024
-	-	-	-	-	-	07/2024
-	-	-	-	-	-	-

**RONALD LU & PARTNERS**

呂元祥建築師事務所


Project Title  
PROPOSED TUNNEL T1 LINKING LEE GARDEN ONE AND LEE GARDEN THREE

Drawing Title  
T1 BASEMENT FLOOR PART PLAN


Project No. 19030HK  
Scale 1:100 @A3 Issue Date 07/2024  
Drawing No. / GBP / AA-02

AP's Signature

Drawing Purpose

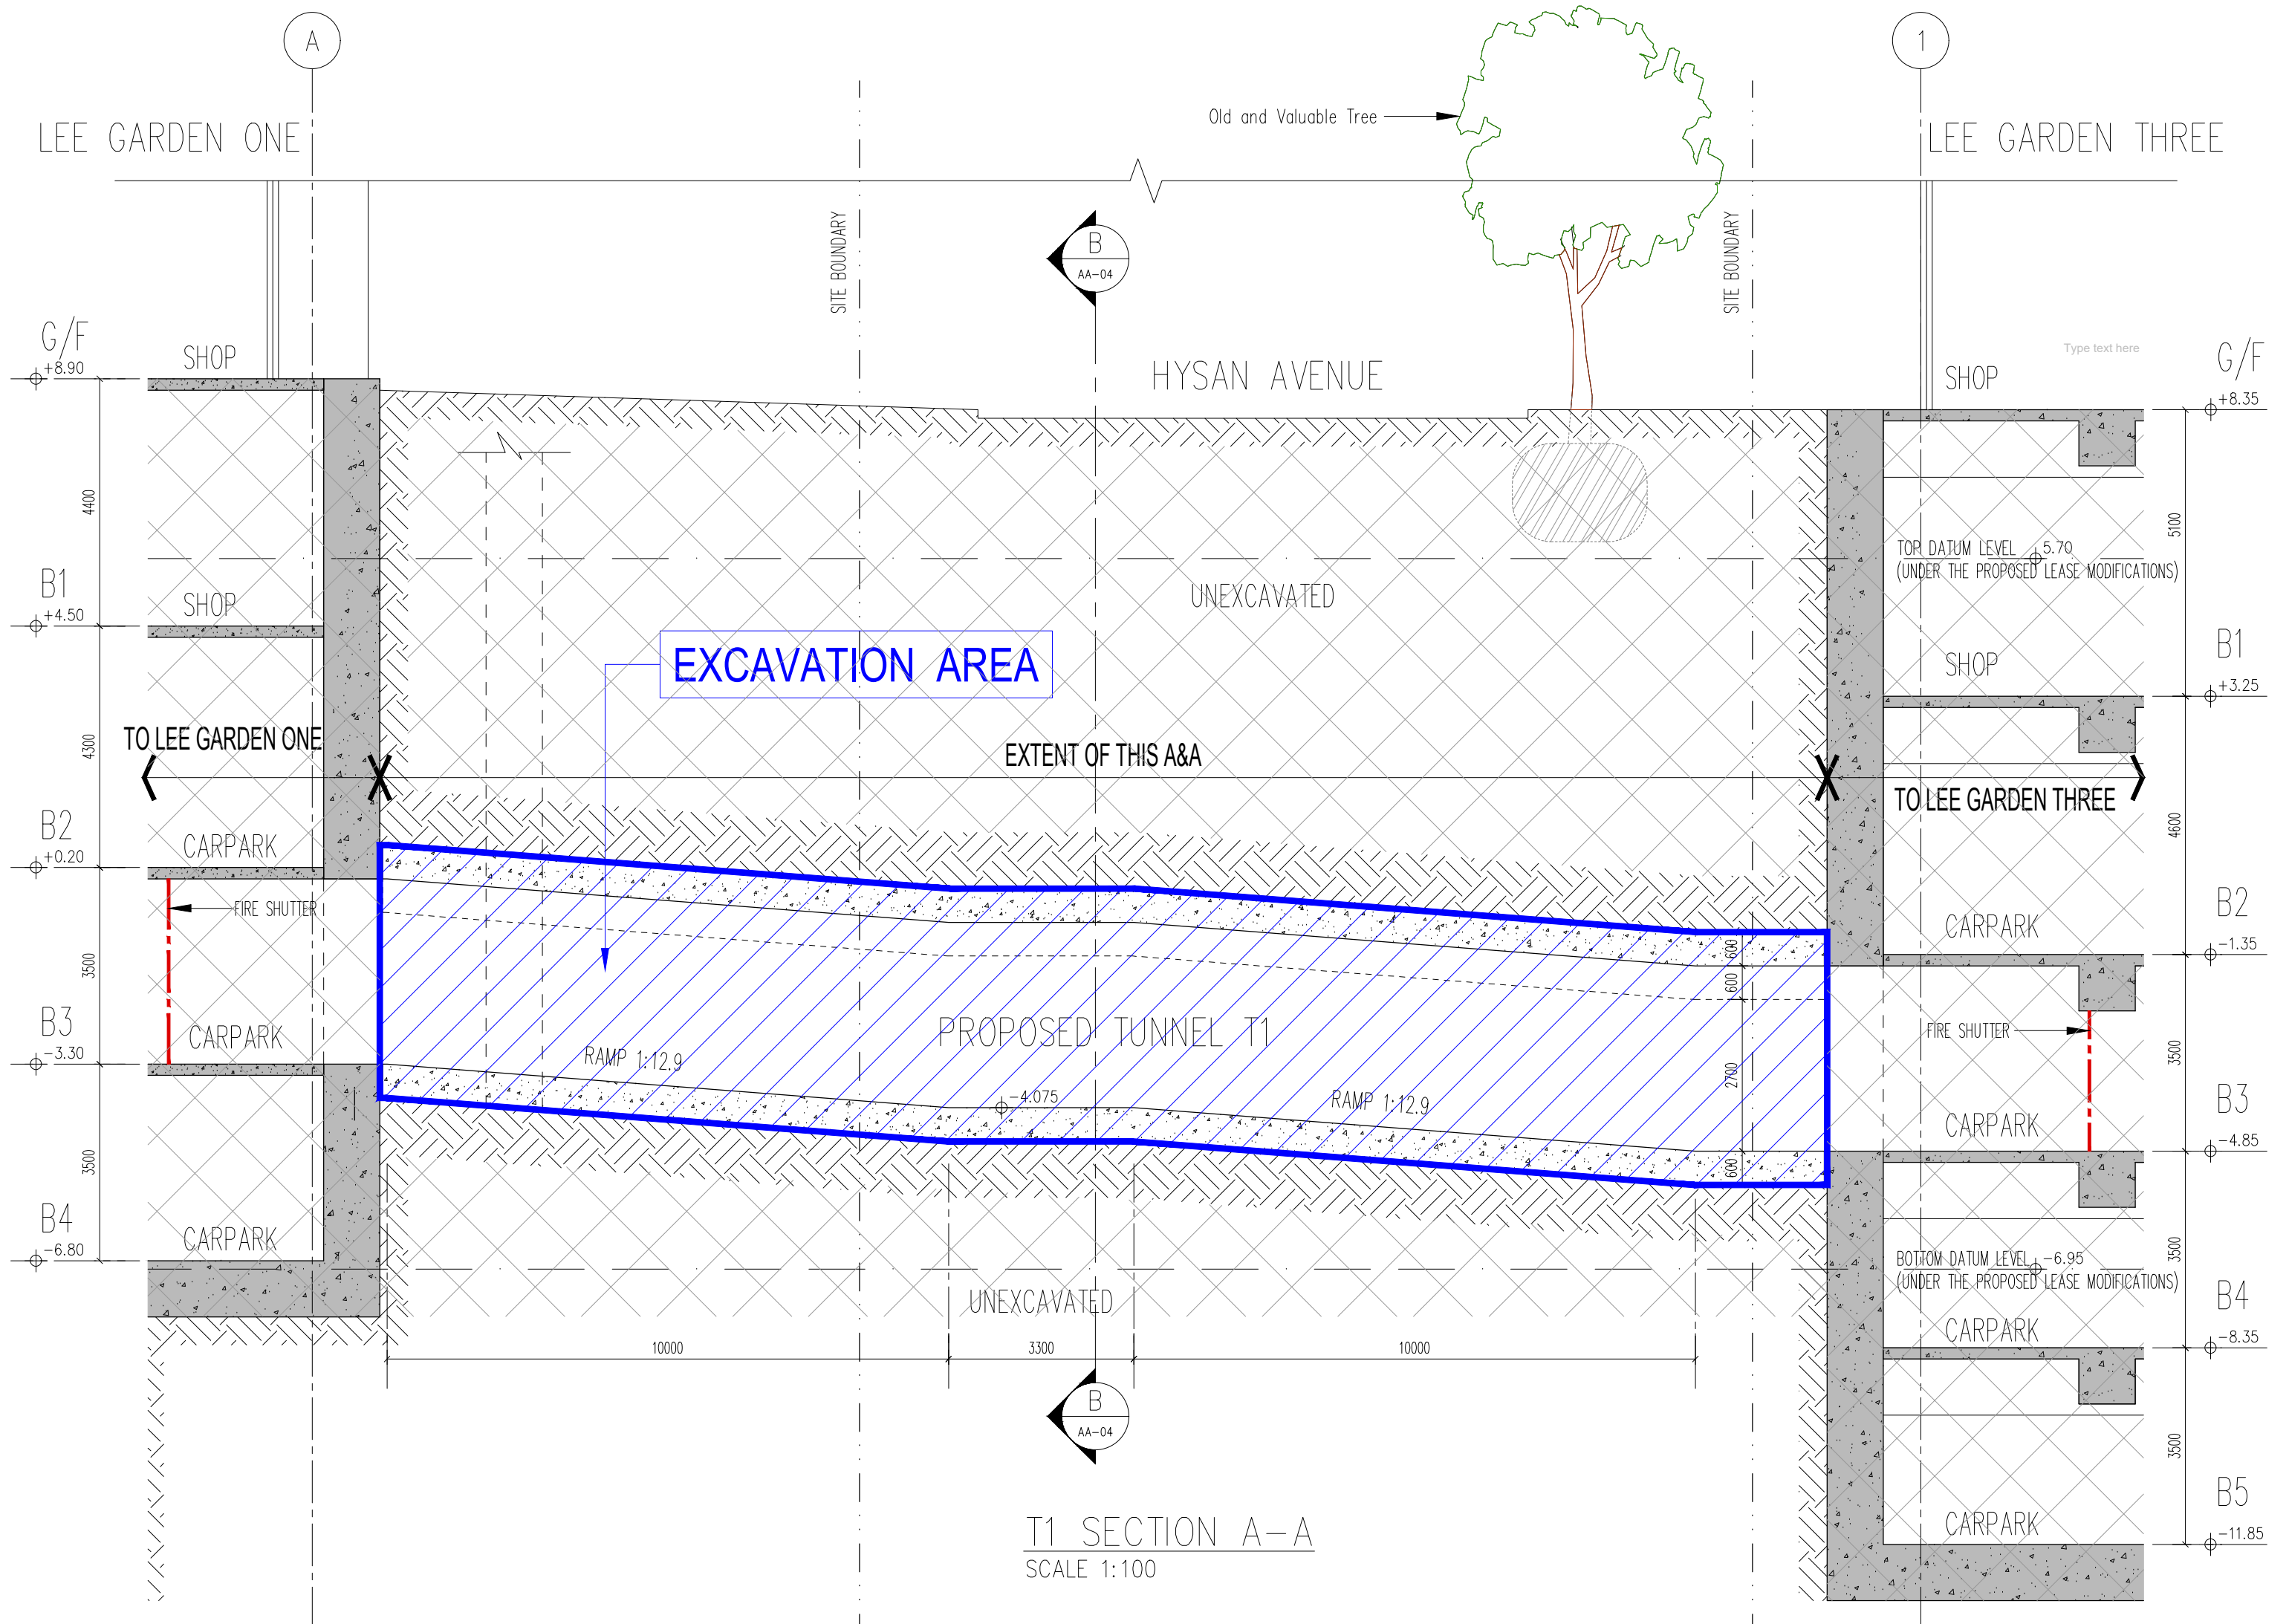

T1 SECTION A-A  
SCALE 1:100

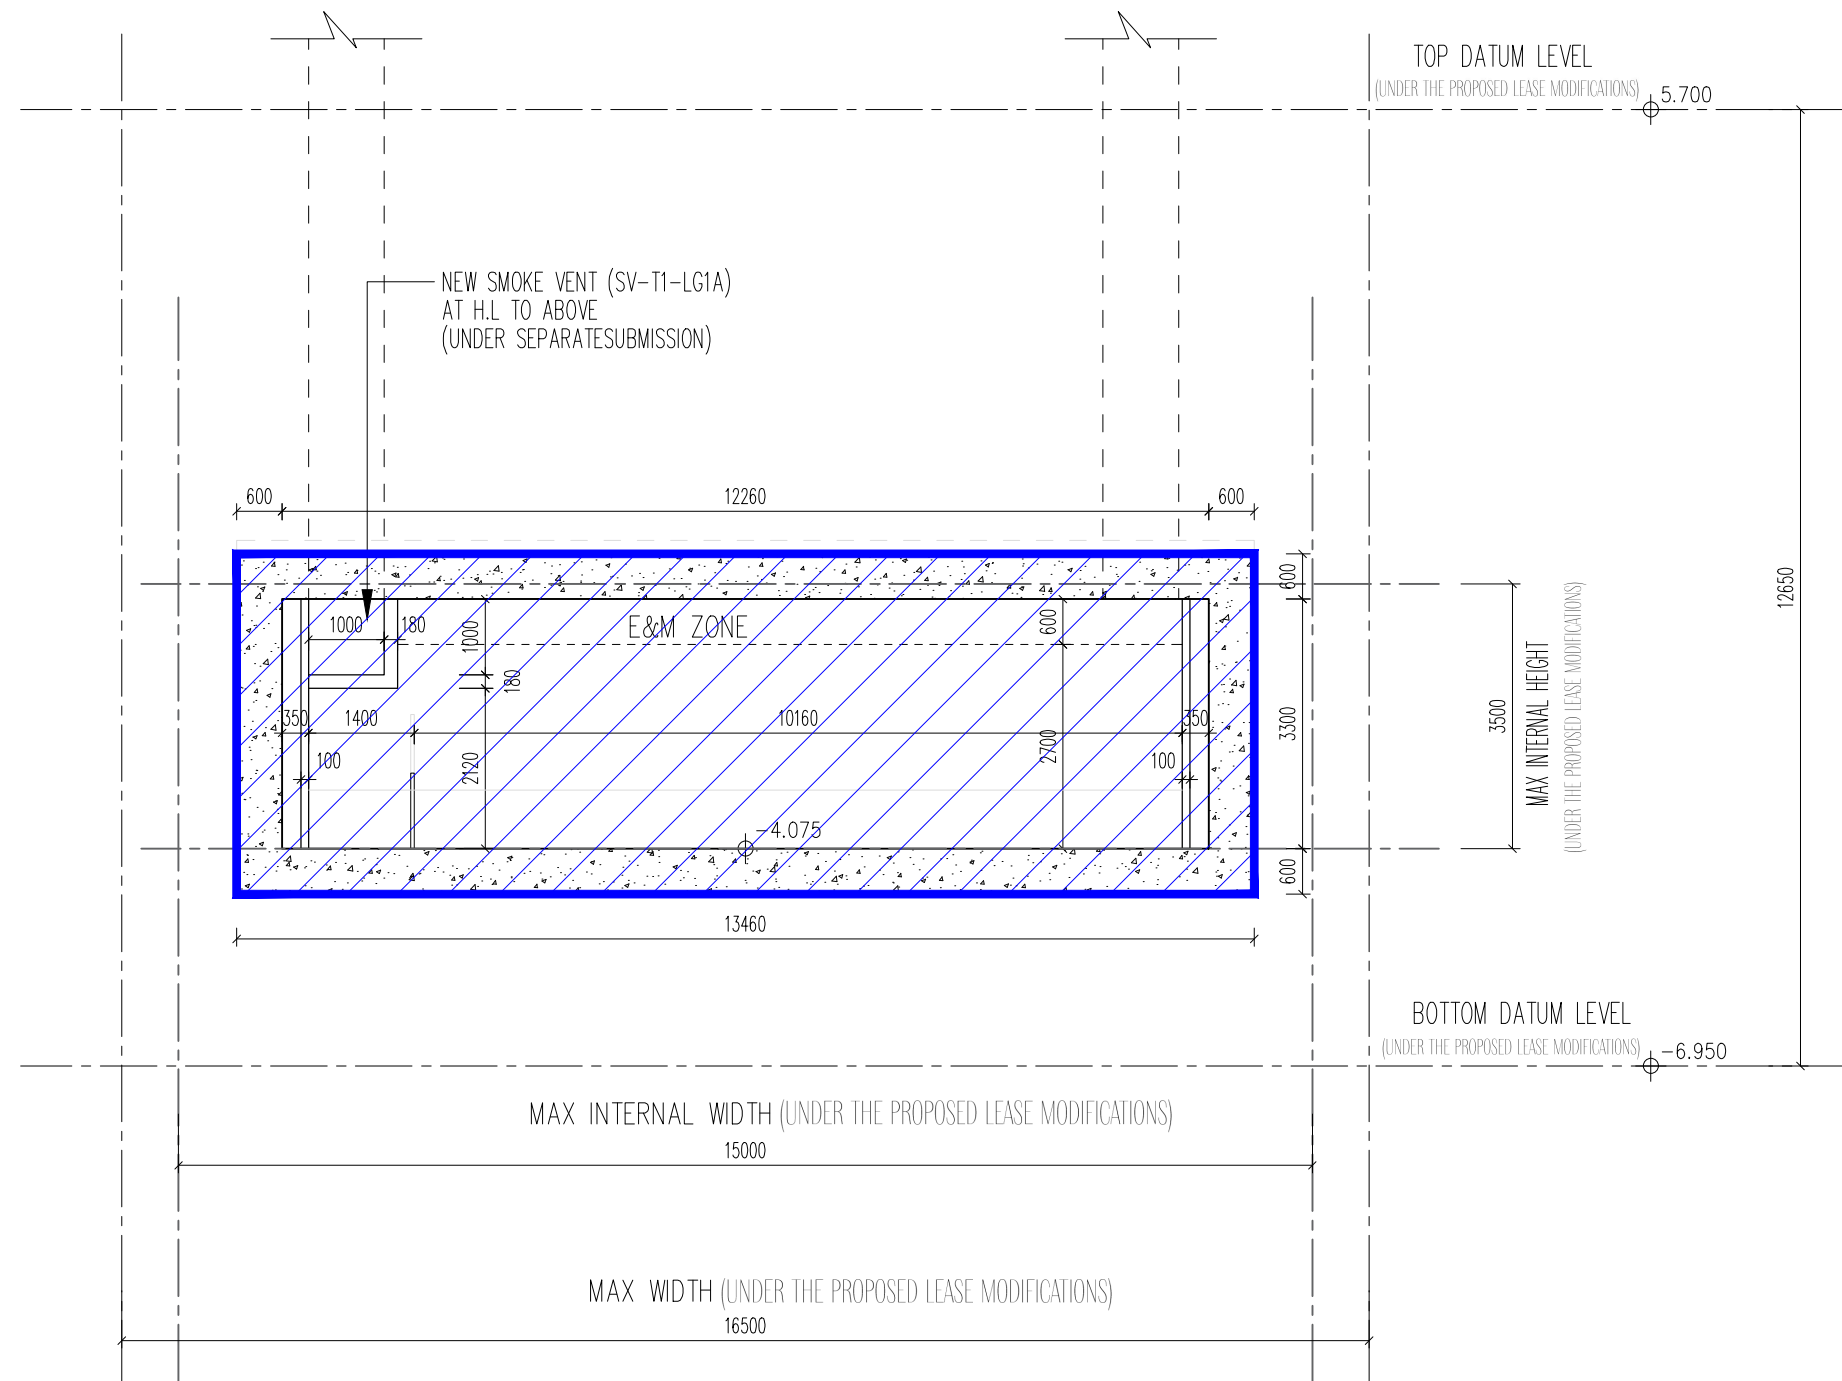

SECTION B-B

Rev.	Description	Drawn	Checked	Approved	Date

Check all measurements on site. Do not scale off drawings.  
 This drawing is to be read in conjunction with the specification and any discrepancies are to be immediately reported to the Architect.  
 This drawing remains the copyright property of the Architect and is not to be reproduced in whole or in part without permission of the Architect.

B.D. Ref.	F.S.D. Ref.	D.L.O. Ref.	Drawn	Checked	Approved	Date

**RONALD LU & PARTNERS**  
 呂元祥建築師事務所

Project Title  
 PROPOSED TUNNEL T1 LINKING  
 LEE GARDEN ONE AND  
 LEE GARDEN THREE

Drawing Title  
 T1 SECTION B-B  
 Project No. 19030HK  
 Scale 1:100 @A3 Issue Date 07/2024  
 Drawing No. / GBP / AA-04

AP's Signature  
 Drawing Purpose