


**Annex 6: Revised Appendix 5 Location Plan and Sectional Plans
(S16 Planning Application No. A/H6/94)**

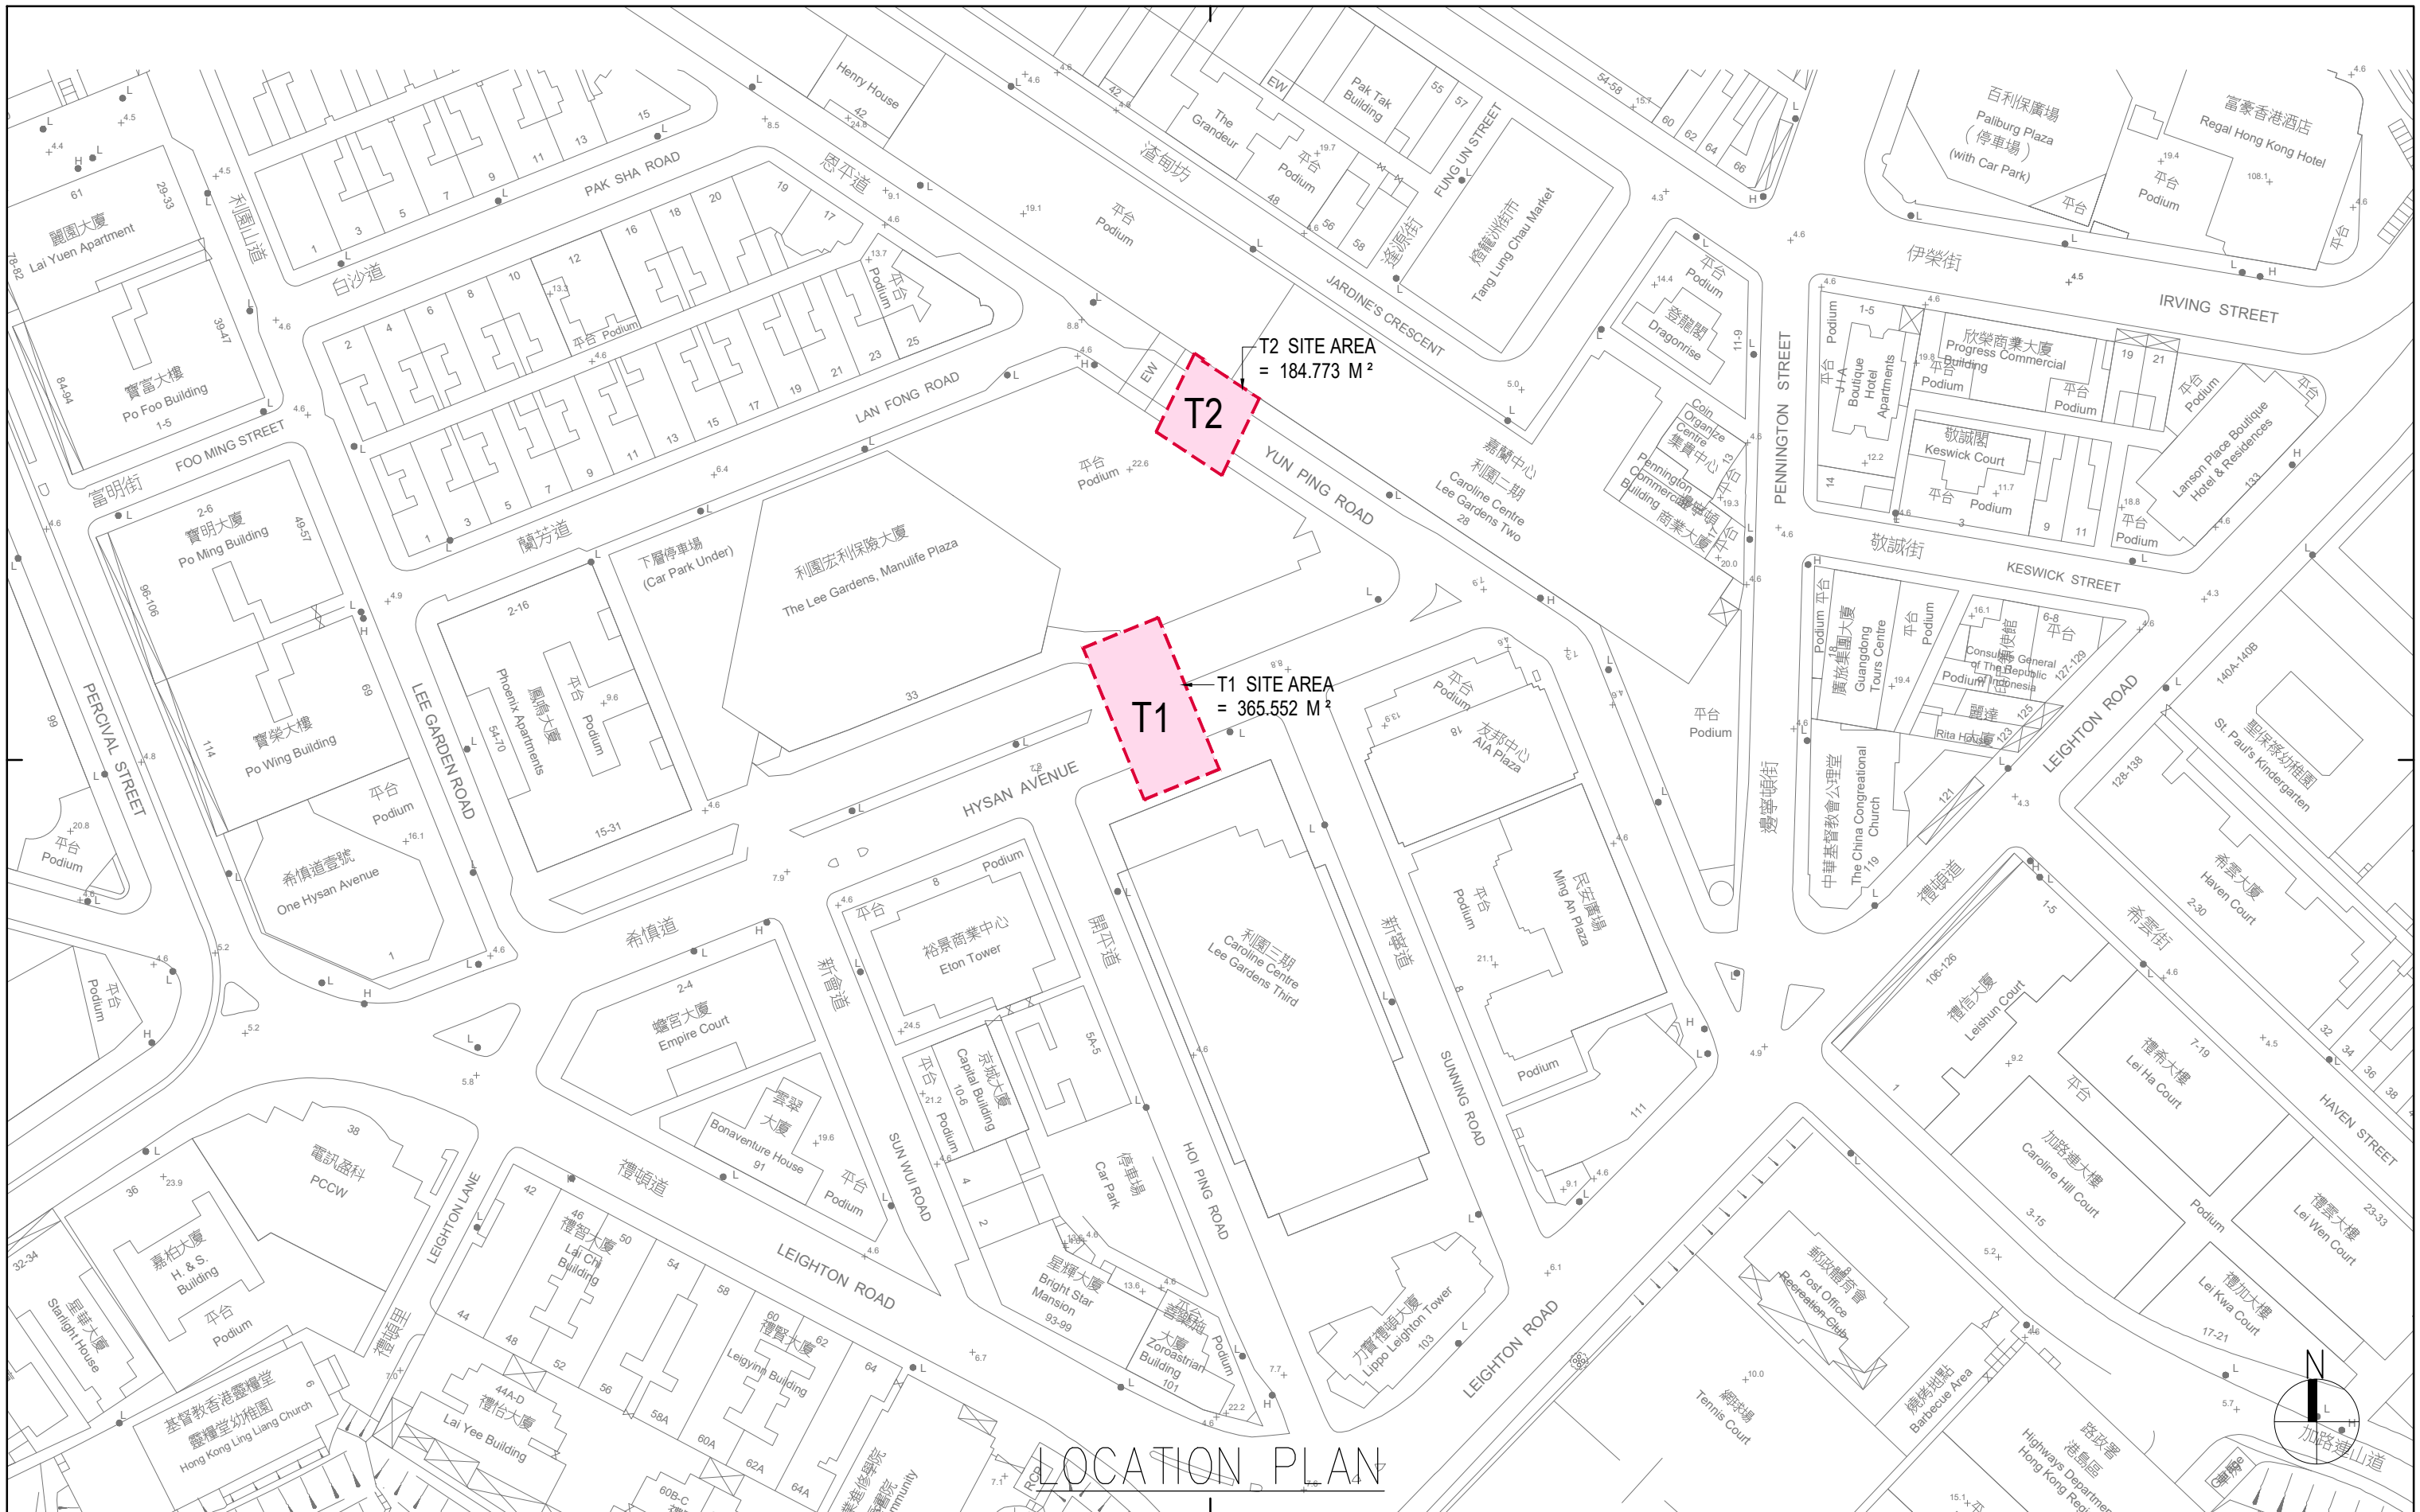

LOCATION PLAN

Rev.	Description	Drawn	Checked	Approved	Date

Rev.	Description	Drawn	Checked	Approved	Date

Check all measurements on site. Do not scale off drawings.
 This drawing is to be read in conjunction with the specification and any discrepancies are to be immediately reported to the Architect.
 This drawing remains the copyright property of the Architect and is not to be reproduced in whole or in part without permission of the Architect.

B.D. Ref.	-
F.S.D. Ref.	-
D.L.O. Ref.	-
Drawn	FKL Date 07/2024
Checked	LEL Date 07/2024
Approved	CMC Date 07/2024
Cad File No.	-




呂元祥建築師事務所

Project Title
 PROPOSED TUNNEL T1 LINKING LEE GARDEN ONE AND LEE GARDEN THREE

Drawing Title	T1, T2 LOCATION PLAN
Project No.	19030HK
Scale	1:1000 @A3 Issue Date 07/2024
Drawing No.	/GBP/AA-01

AP's Signature	
Drawing Purpose	

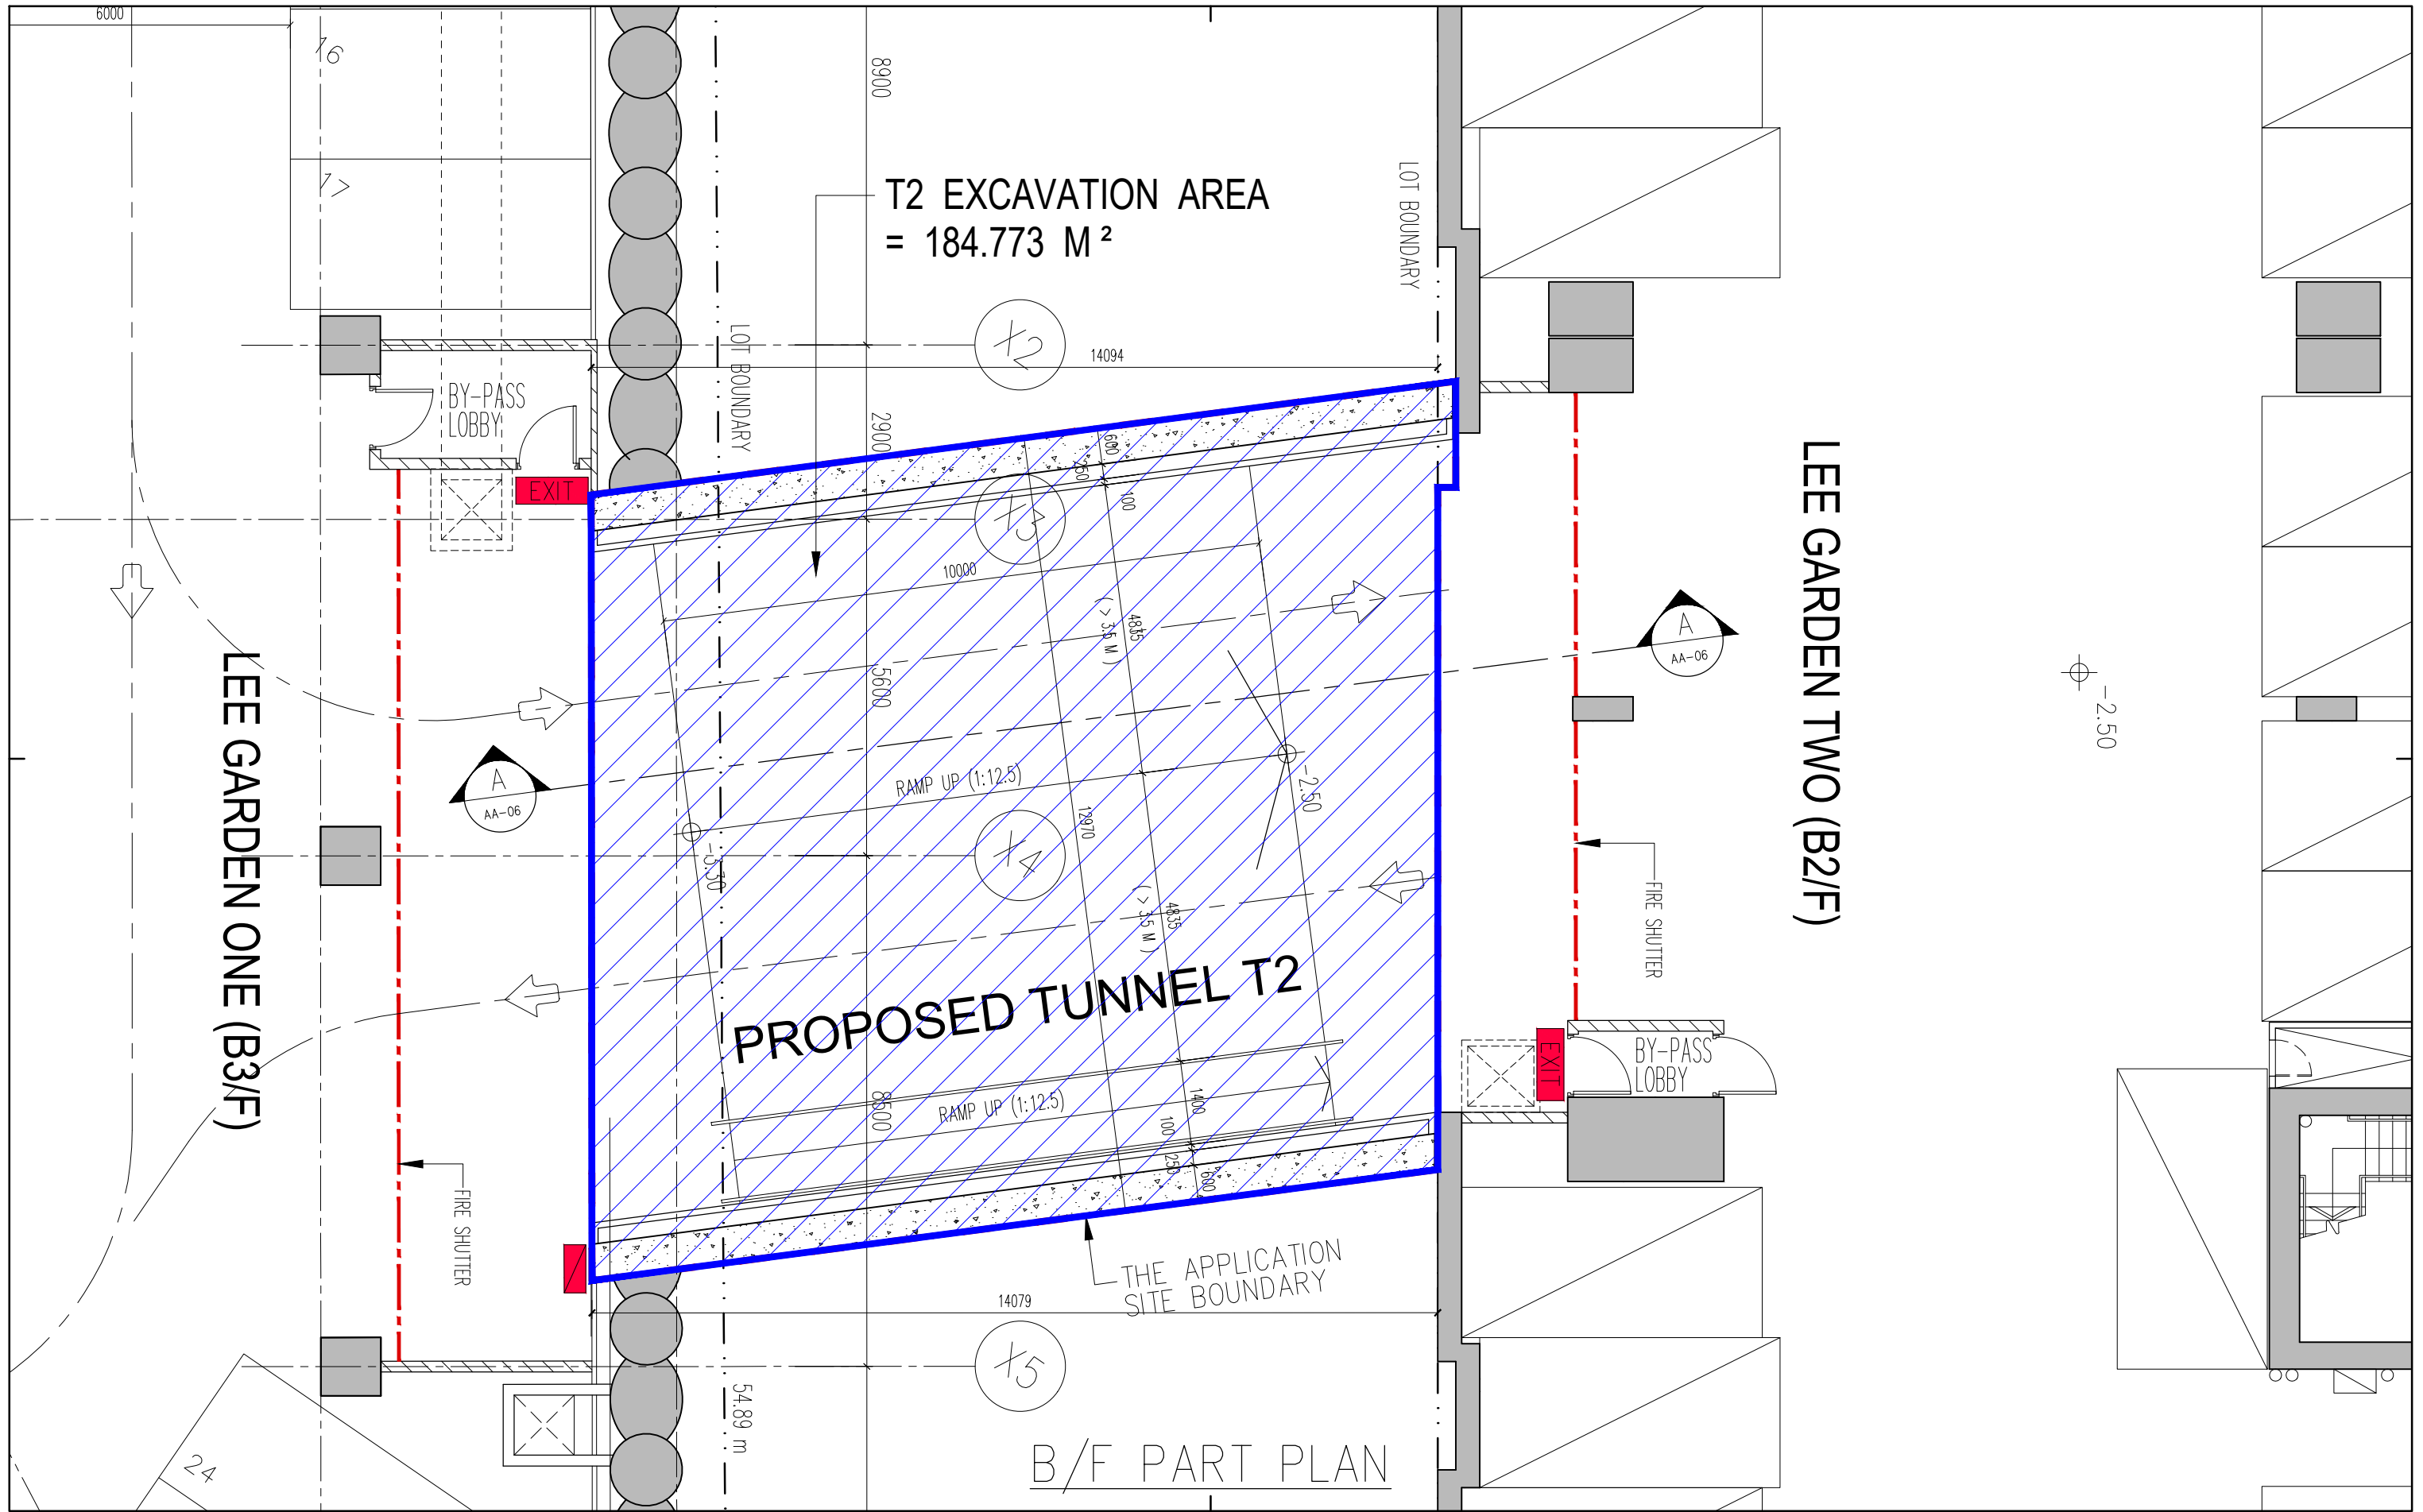

Rev.	Description	Drawn	Checked	Approved	Date

Rev.	Description	Drawn	Checked	Approved	Date

Check all measurements on site. Do not scale off drawings.

This drawing is to be read in conjunction with the specification and any discrepancies are to be immediately reported to the Architect.

This drawing remains the copyright property of the Architect and is not to be reproduced in whole or in part without permission of the Architect.

B.D. Ref.	-
F.S.D. Ref.	-
D.L.O. Ref.	-
Drawn	FKL Date 07/2024
Checked	LEL Date 07/2024
Approved	CMC Date 07/2024
Cad File No.	-


RONALD LU & PARTNERS
 呂元祥建築師事務所

Project Title
PROPOSED TUNNEL T2 LINKING LEE GARDEN ONE AND LEE GARDEN TWO

Drawing Title
T2 BASEMENT FLOOR PART PLAN

Project No. 19030HK
 Scale 1:100 @A3 Issue Date 07/2024
 Drawing No. / GBP / AA-05

AP's Signature _____
 Drawing Purpose _____

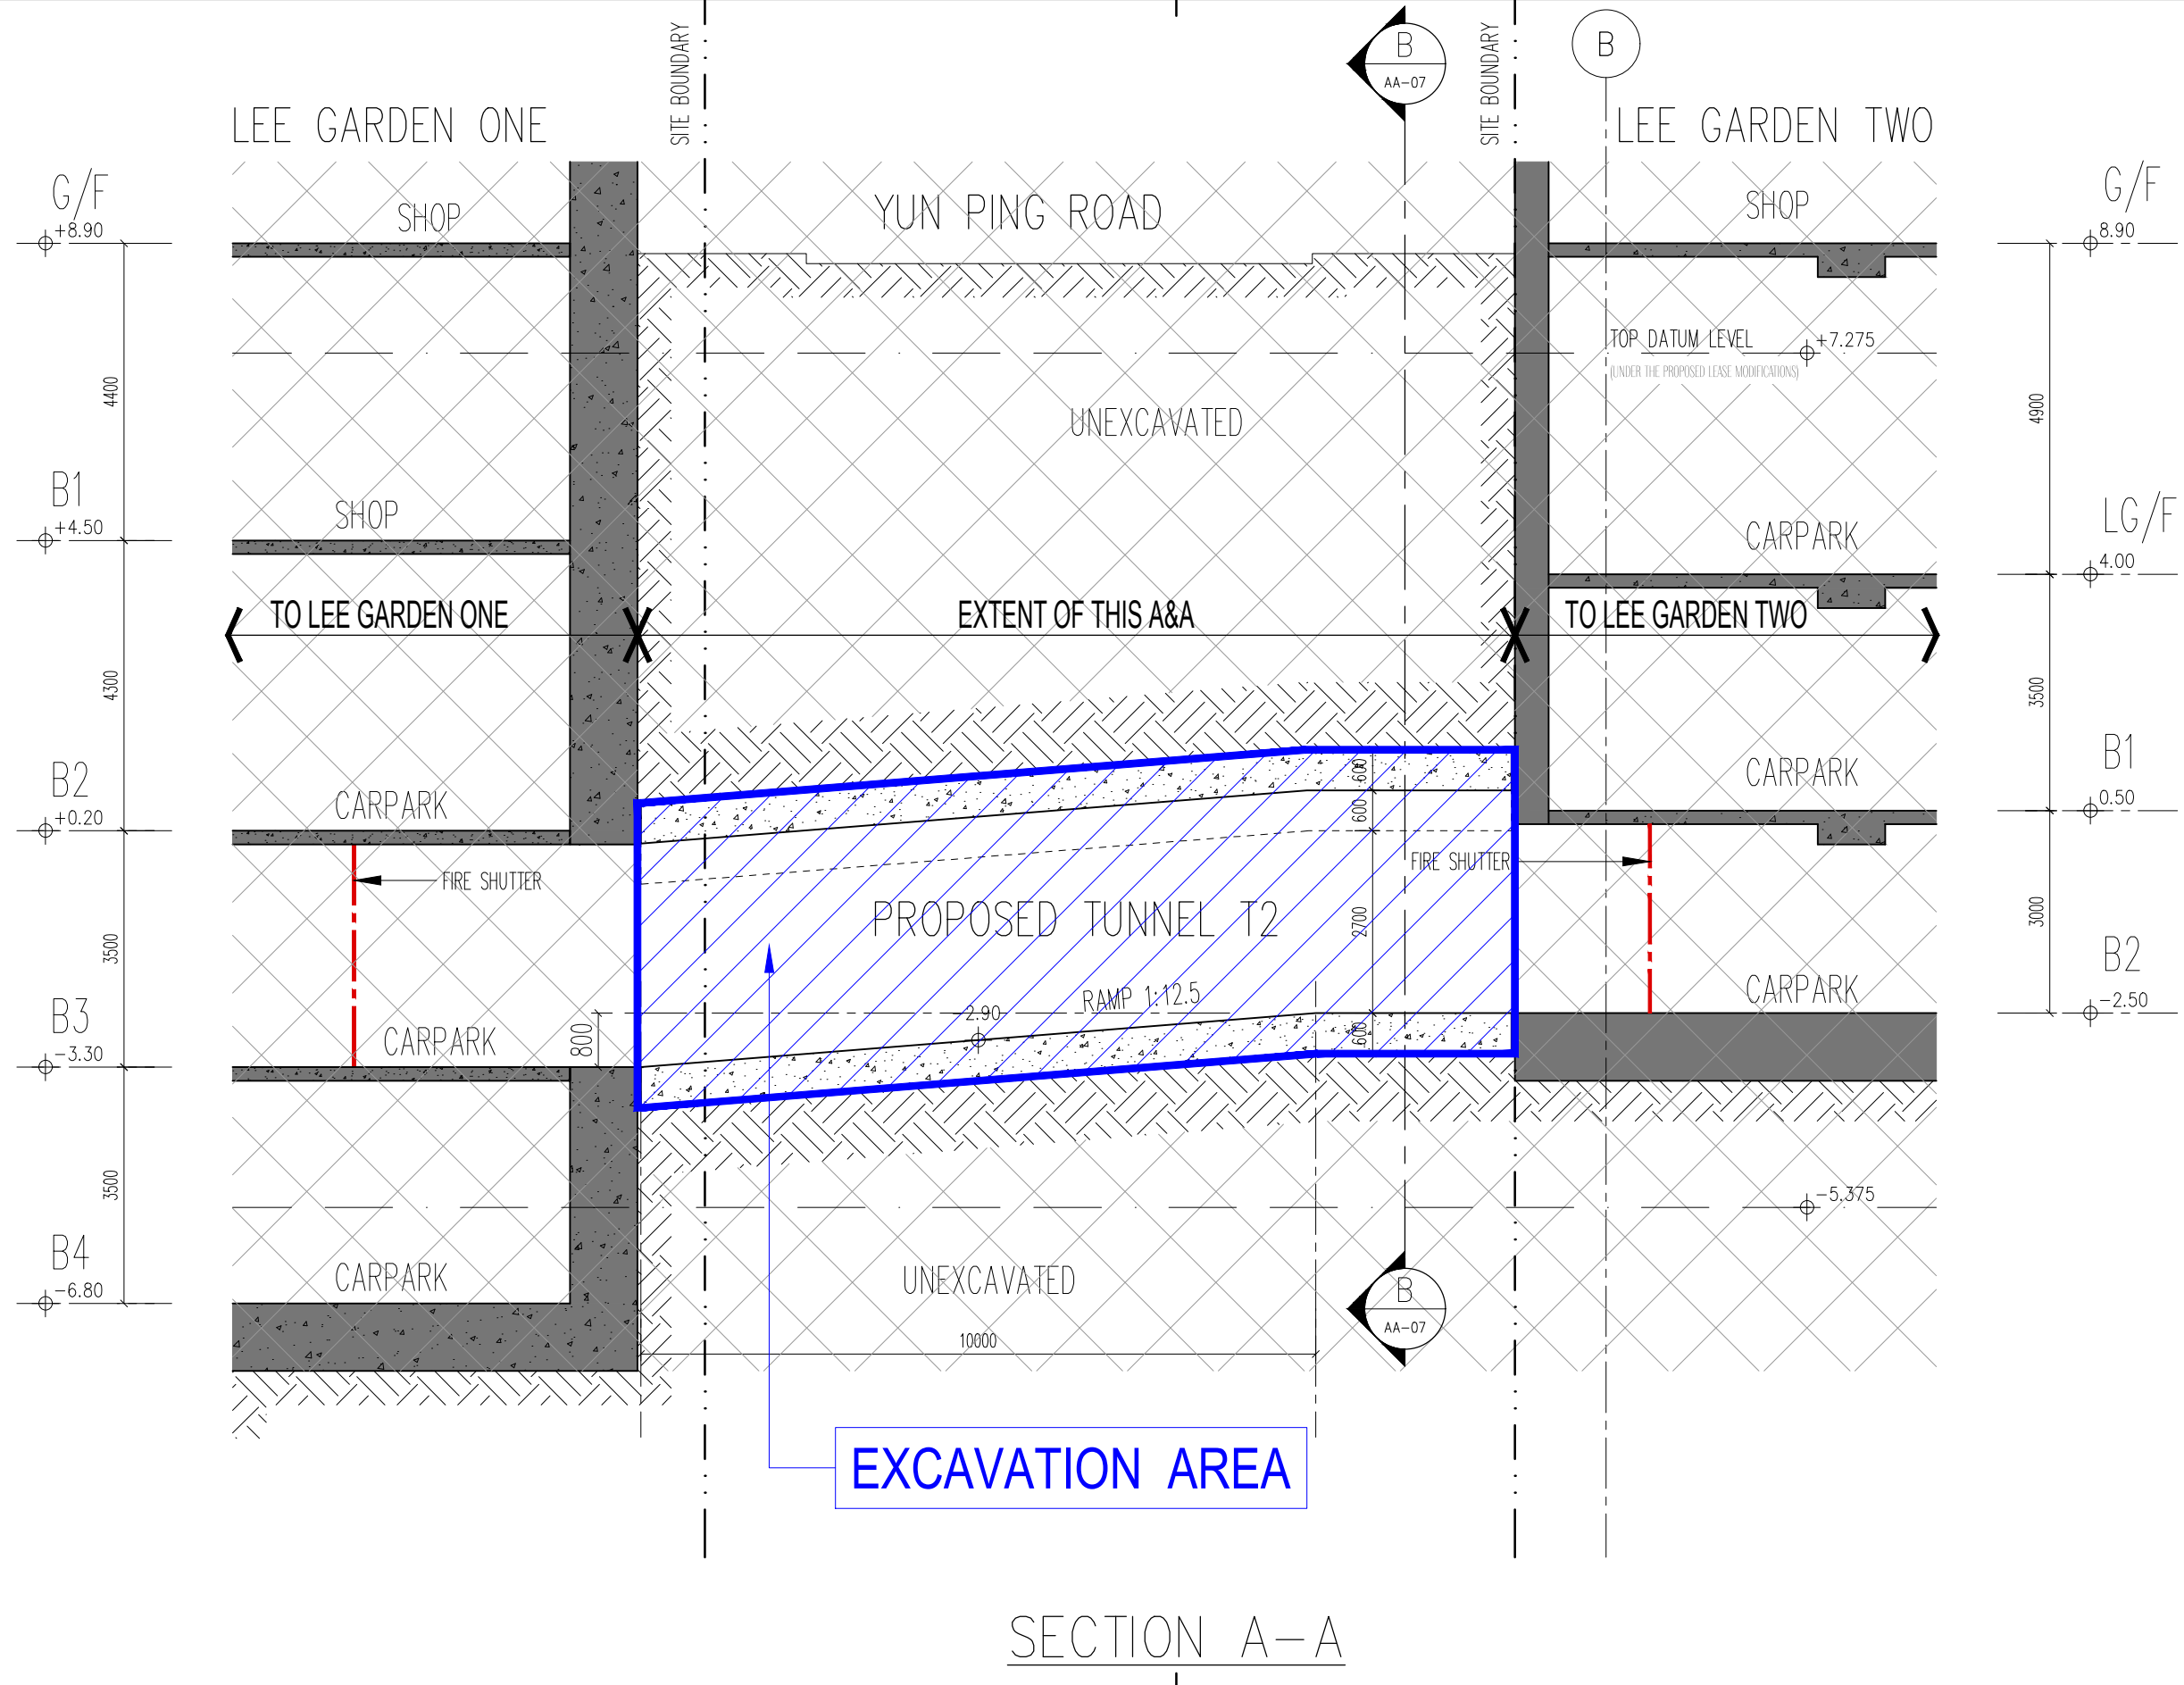

SECTION A-A

Rev.	Description	Drawn	Checked	Approved	Date

Check all measurements on site. Do not scale off drawings.
 This drawing is to be read in conjunction with the specification and any discrepancies are to be immediately reported to the Architect.
 This drawing remains the copyright property of the Architect and is not to be reproduced in whole or in part without permission of the Architect.

B.D. Ref.	Date
F.S.D. Ref.	
D.L.O. Ref.	
Drawn FKL	07/2024
Checked LEL	07/2024
Approved CMC	07/2024
Cad File No.	


RONALD LU & PARTNERS
 呂元祥建築師事務所

Project Title
PROPOSED TUNNEL T2 LINKING LEE GARDEN ONE AND LEE GARDEN TWO

Drawing Title
T2 SECTION A-A

Project No. 19030HK
 Scale 1:100 @A3 Issue Date 07/2024
 Drawing No. / GBP / AA-06

AP's Signature
 Drawing Purpose

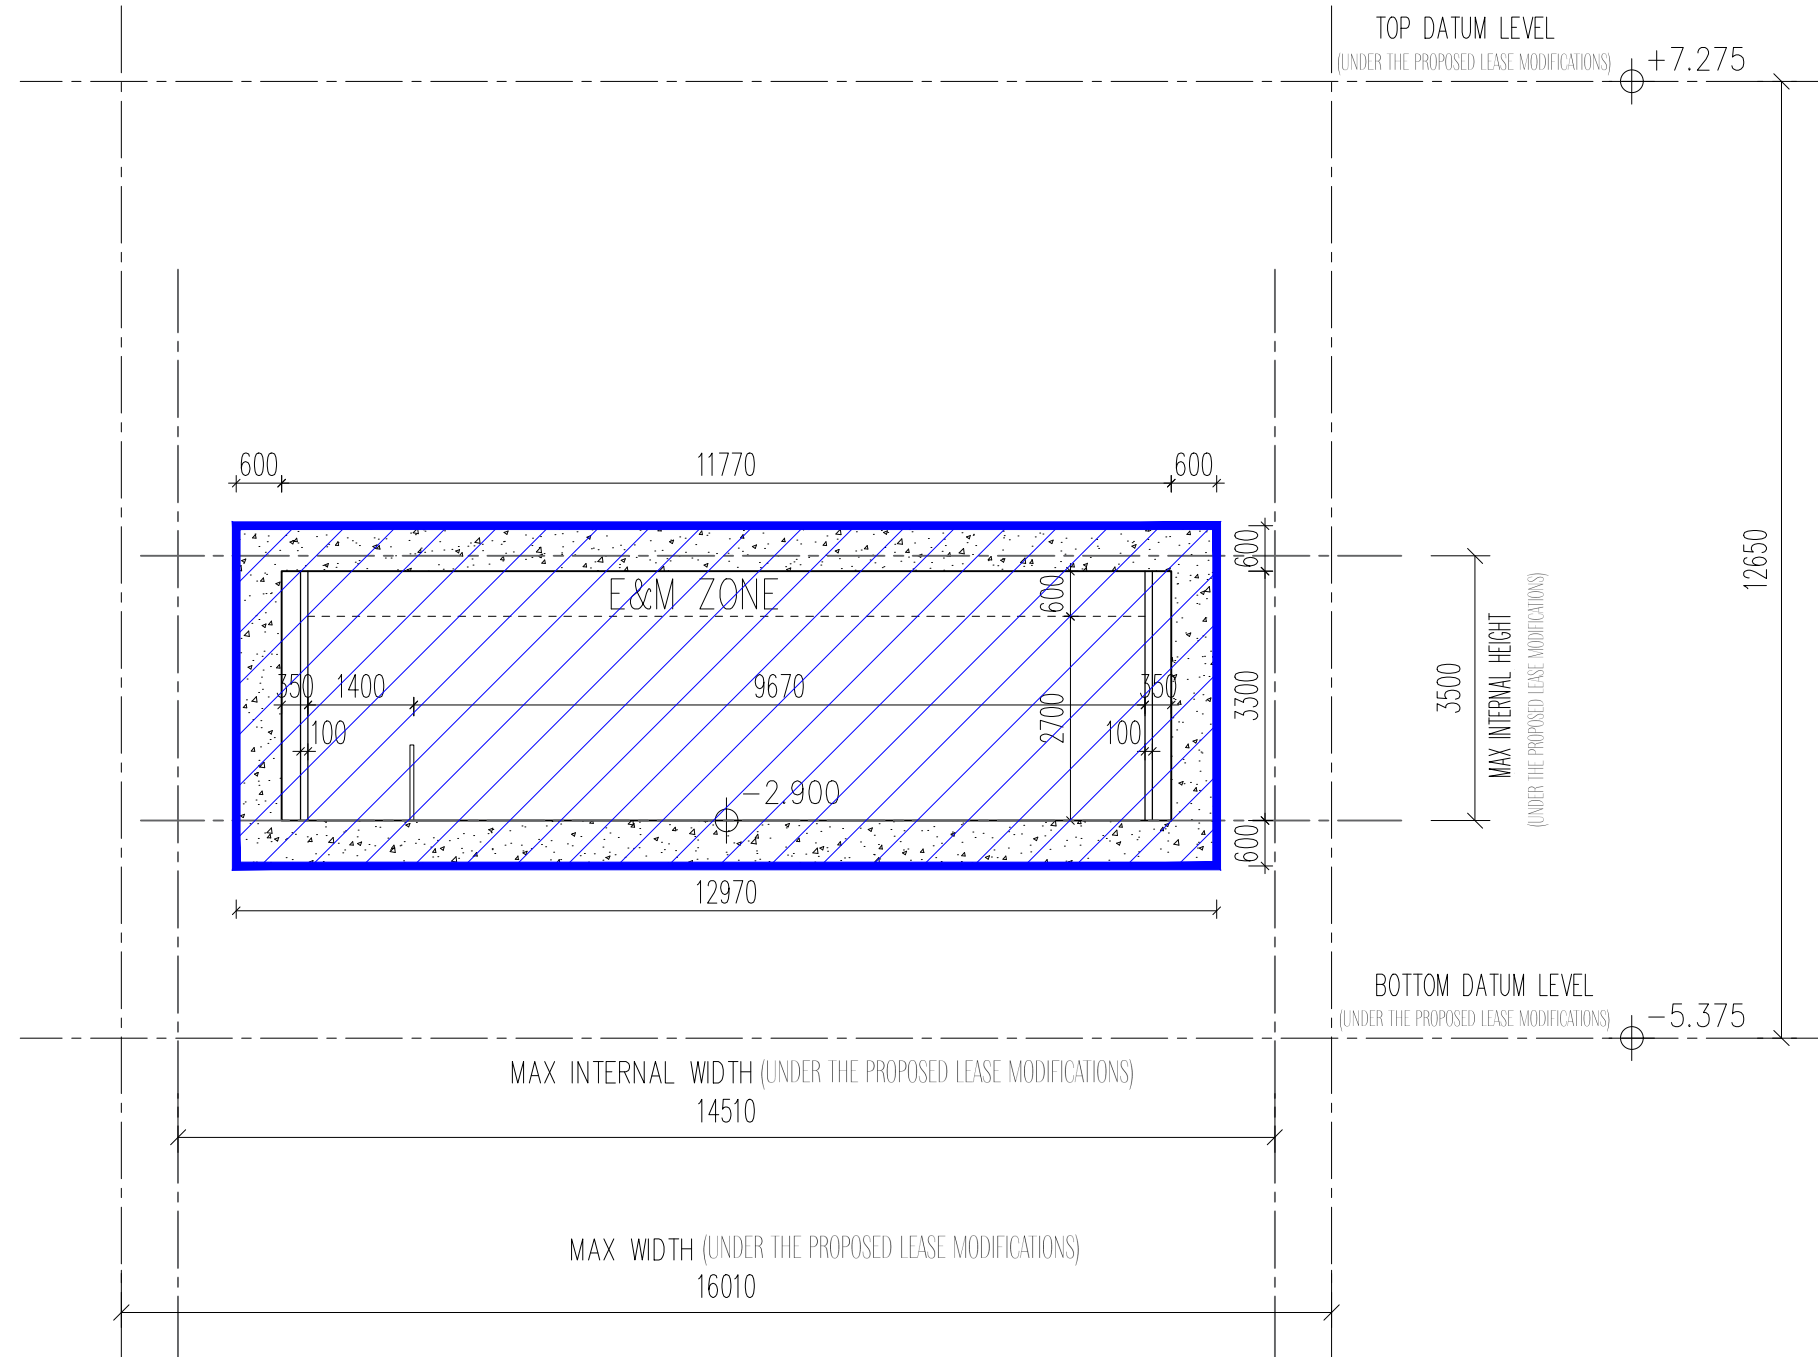

SECTION B-B

Rev.	Description	Drawn	Checked	Approved	Date

Check all measurements on site. Do not scale off drawings.

This drawing is to be read in conjunction with the specification and any discrepancies are to be immediately reported to the Architect.

This drawing remains the copyright property of the Architect and is not to be reproduced in whole or in part without permission of the Architect.

B.D. Ref.	F.S.D. Ref.	D.L.O. Ref.	Drawn	Checked	Approved	Date
-	-	-	FKL	LEL	CMC	07/2024
-	-	-				
-	-	-				
-	-	-				
-	-	-				
-	-	-				
-	-	-				
-	-	-				
-	-	-				
-	-	-				

RONALD LU & PARTNERS

呂元祥建築師事務所

Project Title
PROPOSED TUNNEL T2 LINKING LEE GARDEN ONE AND LEE GARDEN TWO

Drawing Title	Project No.	Scale	Issue Date
T2 SECTION B-B	19030HK	1:100 @A3	07/2024
Drawing No. / GBP / AA-07			

AP's Signature

Drawing Purpose