

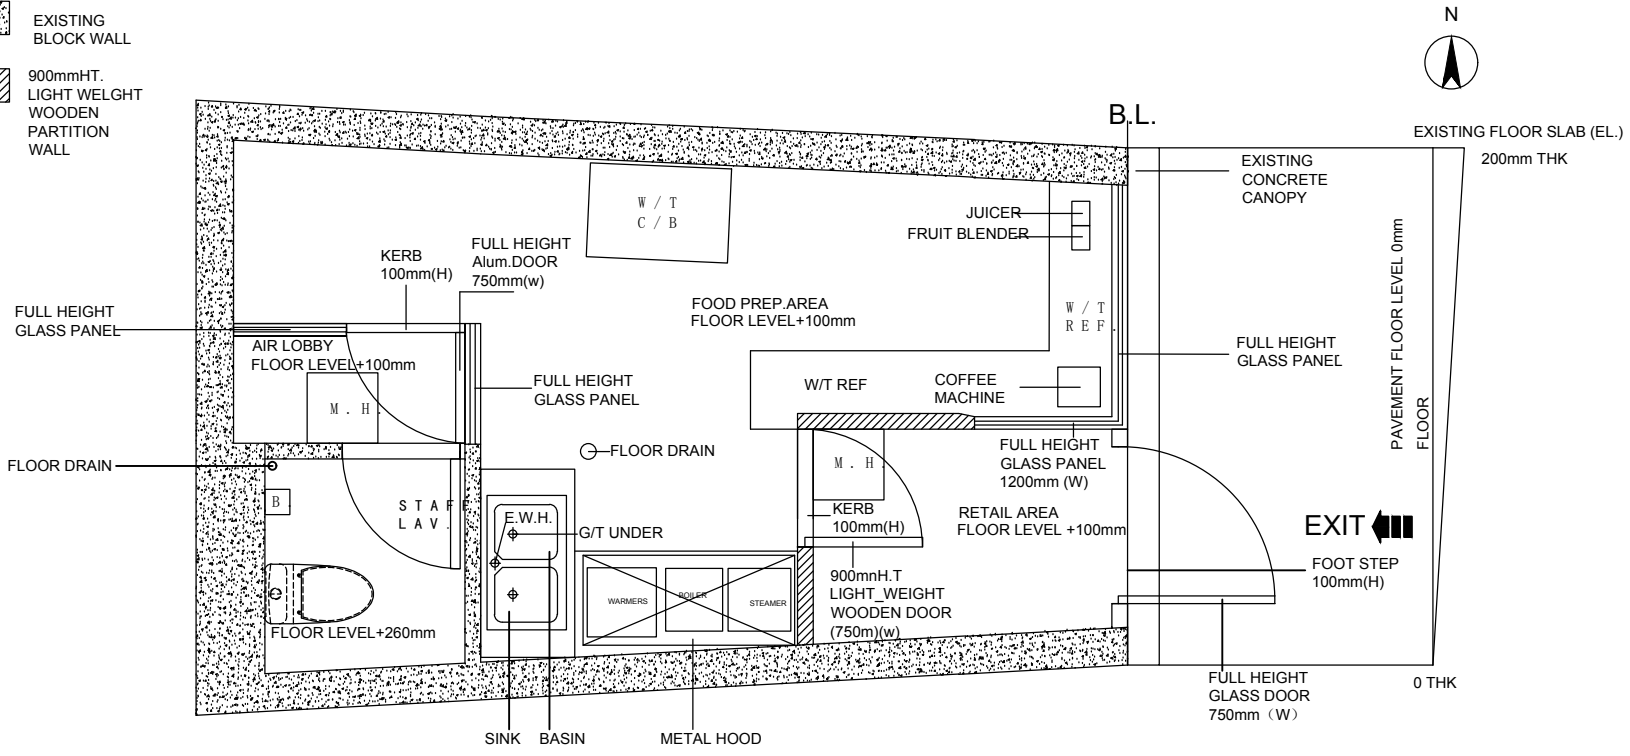


SHOP B3,G/F,16 TAI HANG ROAD,HONG KONG

-  EXISTING BLOCK WALL
-  900mmHT. LIGHT WELGHT WOODEN PARTITION WALL



SCALE (1:50)

FUEL:ELECTRICITY ONLY
FOR FOOD FACTORY LICENCE