

Urgent Return receipt Expand Group Restricted Prevent Copy

**Moon Leong KOK/PLAND**

---

寄件者: Raymond Tam [REDACTED]  
寄件日期: 2024年06月27日星期四 10:04  
收件者: Moon Leong KOK/PLAND; tpbpd/PLAND  
副本: Frank Wong; Hank Yuen  
主旨: Re: Replacement Layout Plan s.16 Planning application No. A/HSK/530  
附件: A\_HSK\_530\_Planning Statement\_replacement layout plan.pdf  
  
類別: Internet Email

Dear Moon,

Please find attached the replacement layout plan for your follow-up.

Thanks & Regards,

Raymond Tam  
Technical Director  
[REDACTED]

On Wed, Jun 26, 2024 at 6:18 PM Raymond Tam [REDACTED] wrote:

Dear Moon,

Please find attached the replacement layout plan for the captioned application for your follow-up.

Thanks & Regards,

Raymond Tam  
Technical Director  
[REDACTED]

-----  
**Participatory Professional Services Limited**



*A Multi-disciplinary Professional Services Platform for City Planning, Design and Development Excellence - "Creating Limitless Possibilities"*

**Technical Director - Pruden Professional Services Limited**

Urgent Return receipt Expand Group Restricted Prevent Copy

[Redacted]

All Rights Reserved, Participatory Professional Services Limited (PPS). The information contained in this communication is strictly confidential and intended solely for the use of the intended recipient(s). The copyright in this communication belongs to PPS and may contain information that is private and confidential. PPS is not responsible for any mis-transmission by a third party of this email.

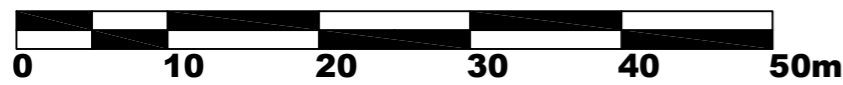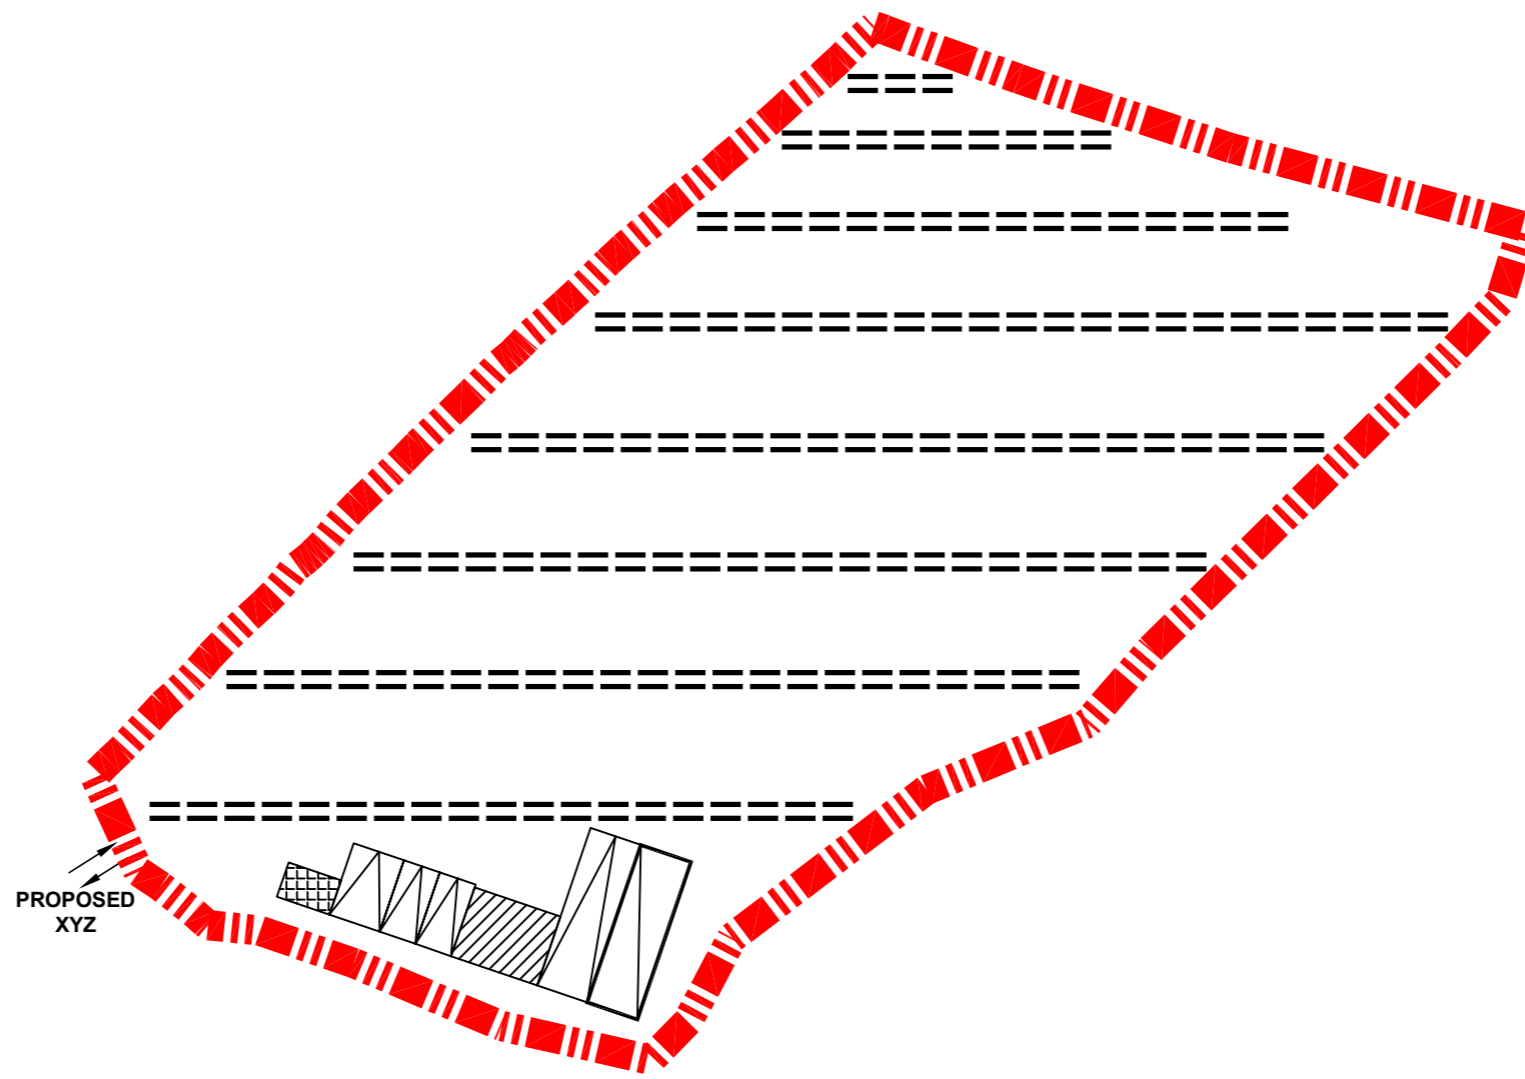

LEGEND	
	Site Boundary (Area: about 3,219 sq.m)
	Site Office (Area: about 29 sq.m.)
	Washroom (Area: about 9 sq.m.)
	Parking Space
	Loading/Unloading Space
	Open Space Storage (Area: about 3,016.5 sq.m.)

*\*For indicative Use Only*

File Name :  
Source :

	ADDRESS: [Redacted] TEL: [Redacted] FAX: [Redacted]	JOB TITLE: Proposed Temporary 'Open Storage of Construction Materials with Ancillary Site Office' for a Period of 3 Years at Lot Nos. 207 (Part) and 208 (Part) in Demarcation District (D.D.) 125, Hung Shui Kiu, Yuen Long, New Territories, Hong Kong	Drawing Title Layout Plan (Revised)	Drawn CN	Date 11/03/24	Drawing No. Figure 6.1
				Checked RT	Approved RT	
				Scale 1:500 @ A3	Date	Rev. -