


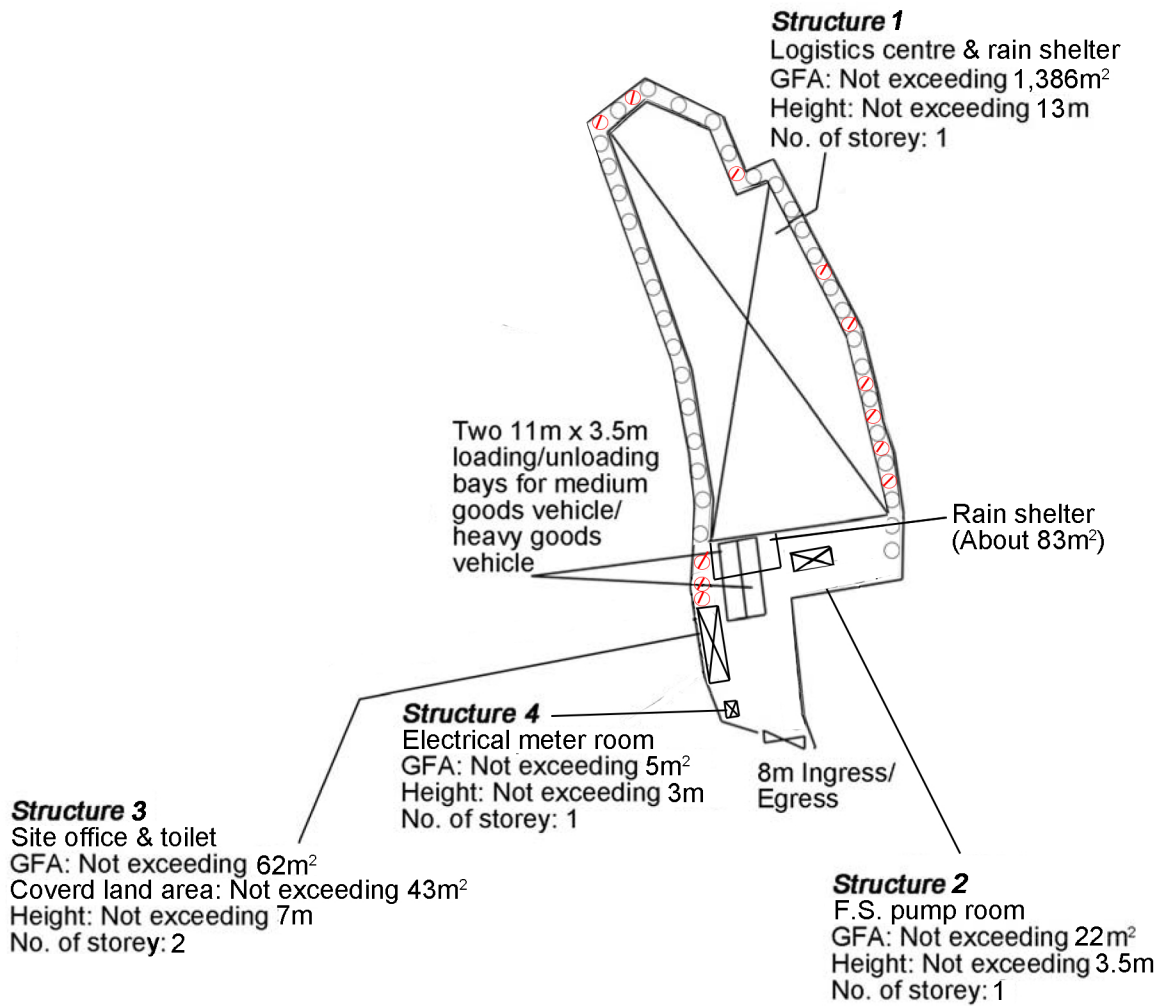

Tree	Approximate Height	Spacing	Quantity
○ Existing Trees to be preserved	About 4m to 4.5m	4m	34
⊗ Proposed <i>Cassia surattensis</i>	About 4m	4m	12



Project 項目名稱:

Proposed Temporary Logistics Centre for a Period of 3 Years at Lots 2438 S.A RP (Part), 2447 (Part), 2455 S.B ss.1 S.A (Part), 2455 S.B ss.1 S.C (Part), 2455 S.B ss.1 RP (Part), 2958 (Part), 2961 S.A ss.1 (Part), 2961 S.A RP (Part), 2961 RP (Part) in D.D. 129, Ha Tsuen, Yuen Long, N.T.

Drawing Title 圖目:

Proposed Tree Preservation and Landscape Proposal

Drawing No. 圖號:

Figure 4

Remarks 備註:

Scale 比例:

1:1000