


Application Site

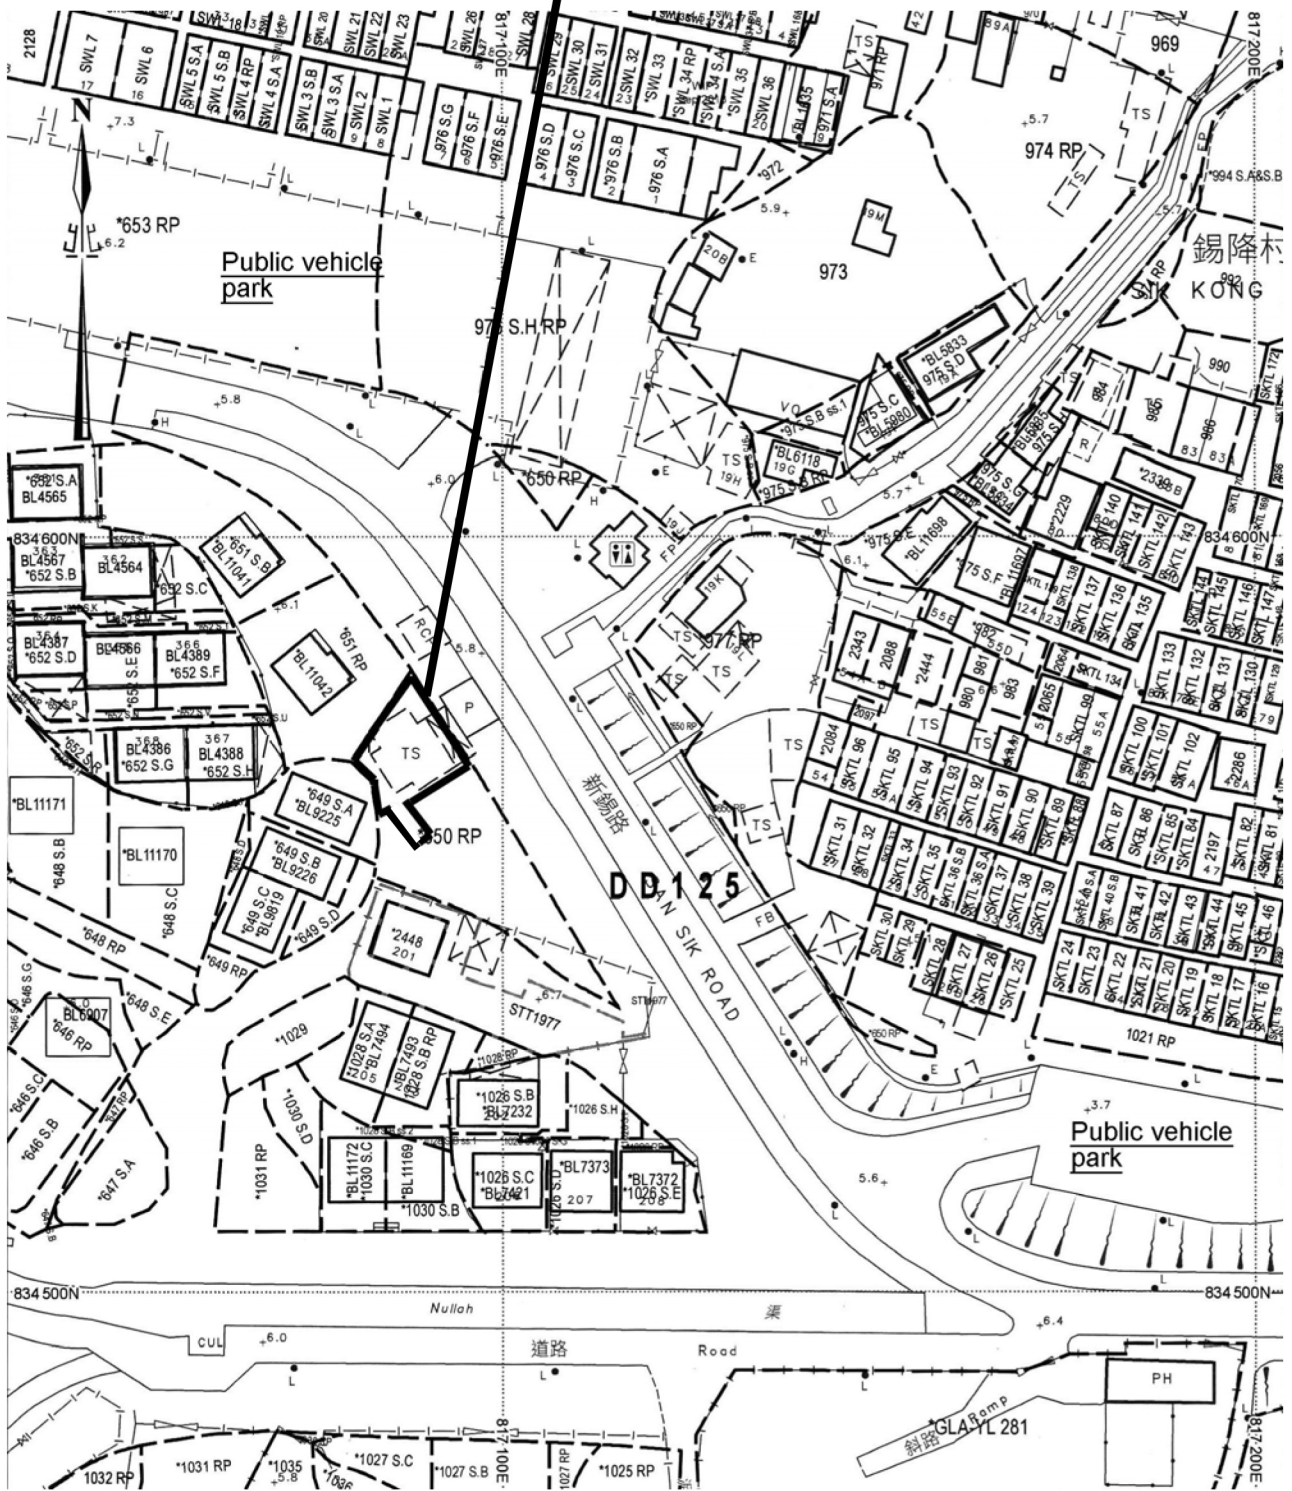


Project 項目名稱:
 Proposed Temporary Shop and Services (Convenient Store) for a Period of 3 Years at Lot 650 RP (Part) in D.D. 125, Ha Tsuen, Yuen Long, N.T.

Drawing Title 圖目:
 Application Site

Remarks 備註:

Drawing No. 圖號:
 Figure 1

Scale 比例:
 1:1000

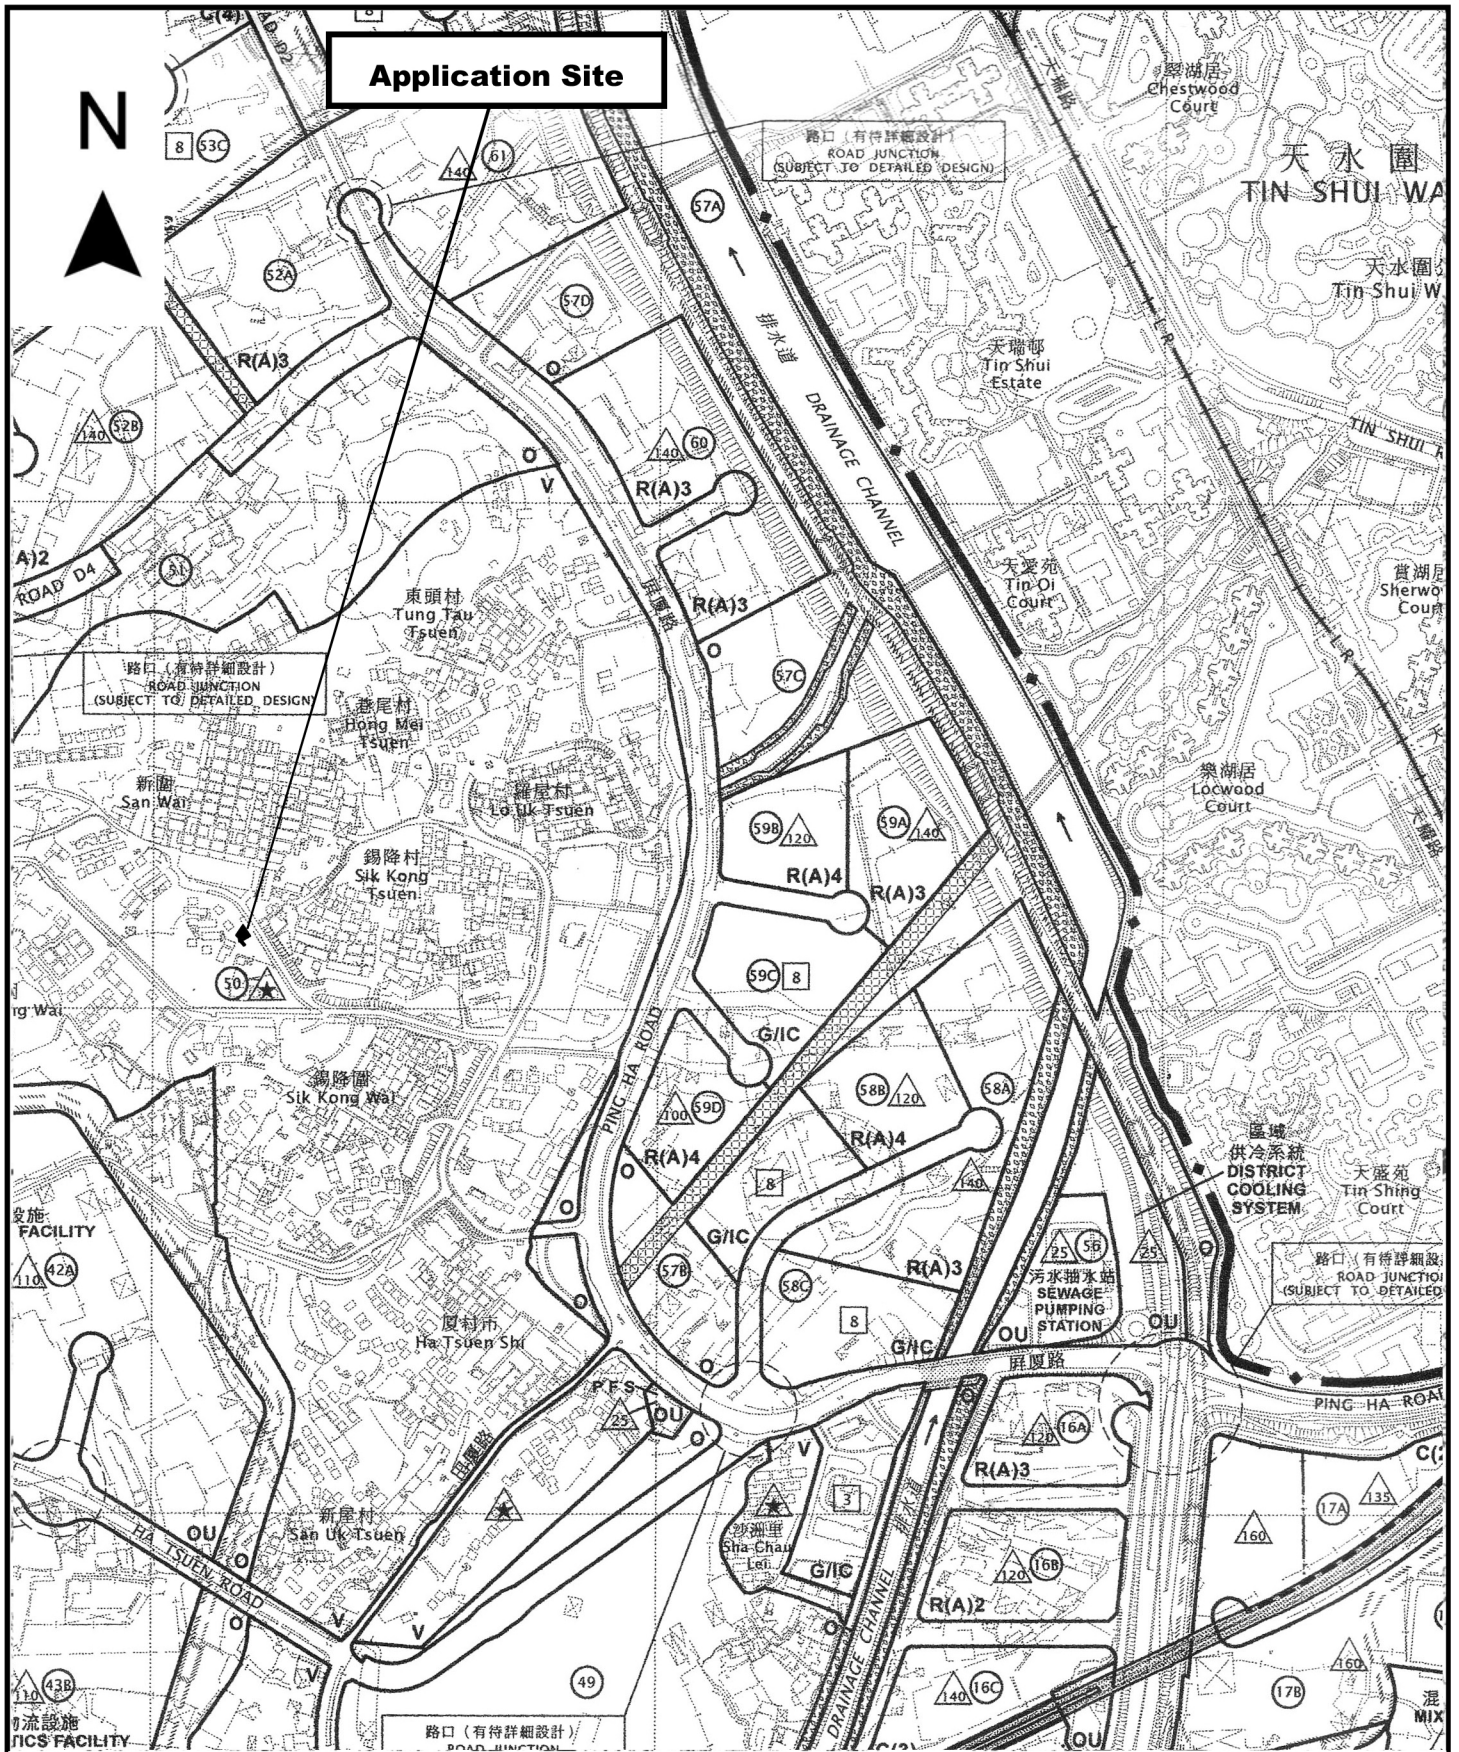

<p>Project 項目名稱: Proposed Temporary Shop and Services (Convenient Store) for a Period of 3 Years at Lot 650 RP (Part) in D.D. 125, Ha Tsuen, Yuen Long, N.T.</p>	<p>Drawing Title 圖目: Location Plan</p>	<p>Remarks 備註:</p>
<p>Drawing No. 圖號: Figure 2</p>	<p>Scale 比例: 1:7500</p>	




Structure 1
 Convenient store
 GFA: Not exceeding 176m²
 (for 2 storeys)
 Height: Not exceeding 7.5m
 No. of storey: 2

Structure 3
 Pump room being part of
 fire service installations
 GFA: Not exceeding 2m²
 Height: Not exceeding 3m
 No. of storey: 1

Structure 4
 Water tank being part of
 fire service installations
 GFA: Not exceeding 2m²
 Height: Not exceeding 3m
 No. of storey: 1

Structure 2
 Store room (storage of food and drinks)
 GFA: Not exceeding 20m²
 Height: Not exceeding 3.5m
 No. of storey: 1

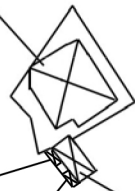

Project 項目名稱: Proposed Temporary Shop and Services (Convenient Store) for a Period of 3 Years at Lot 650 RP (Part) in D.D. 125, Ha Tsuen, Yuen Long, N.T.	Drawing Title 圖目: Proposed Layout Plan	Remarks 備註:
	Drawing No. 圖號: Figure 3	

