

LOCATION PLAN


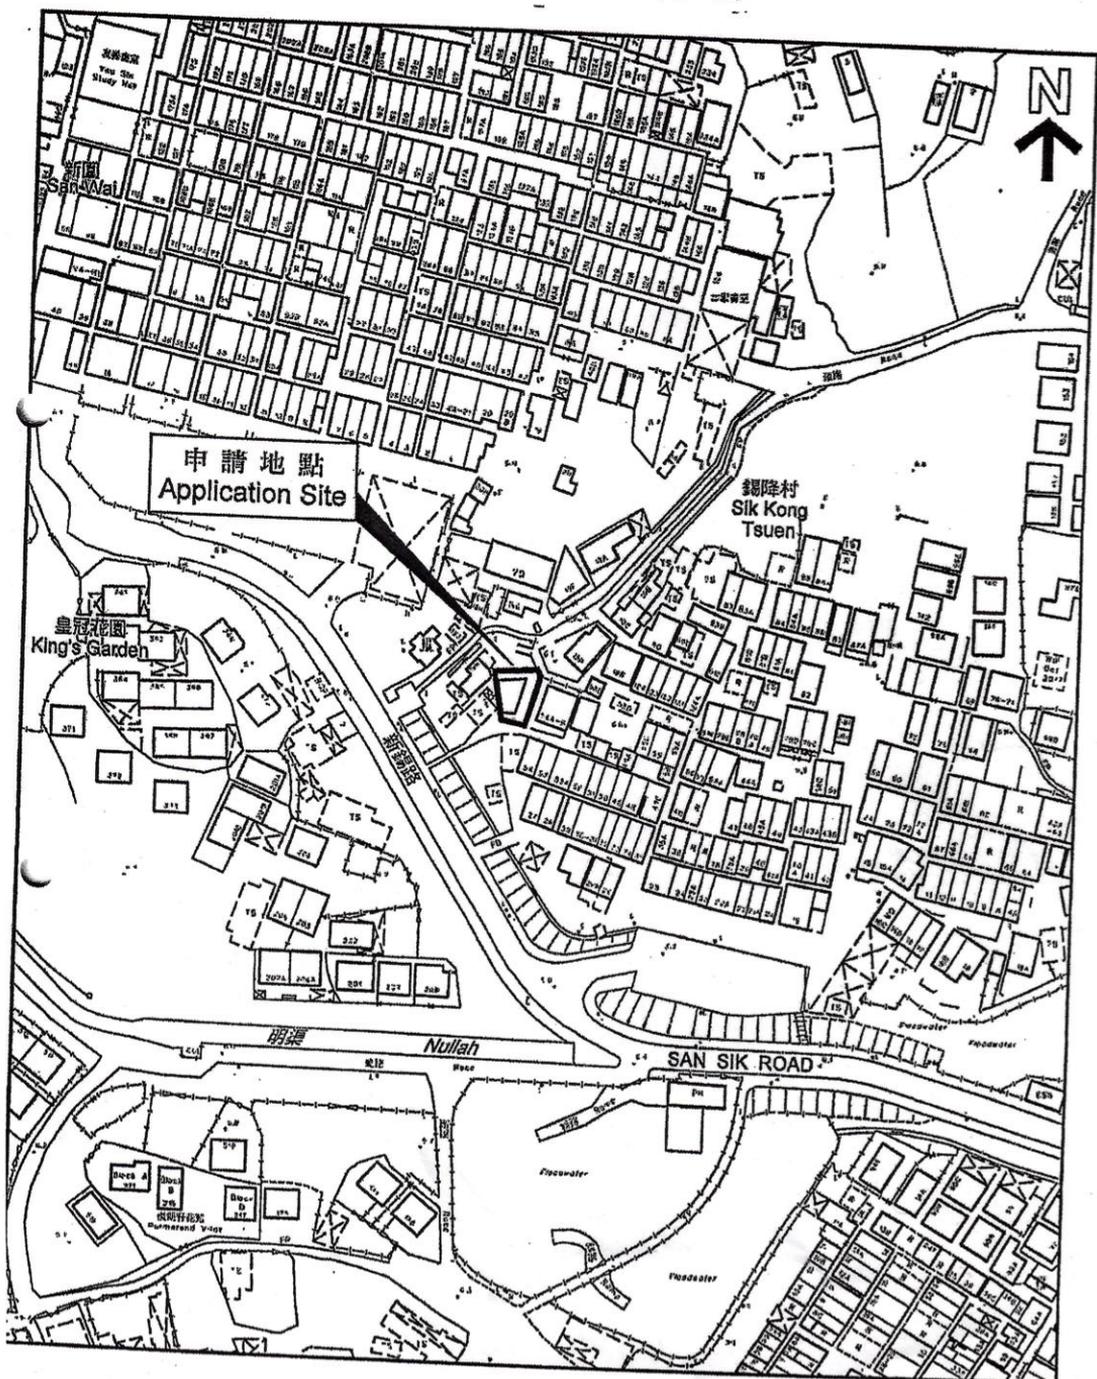


FIGURE 1

N

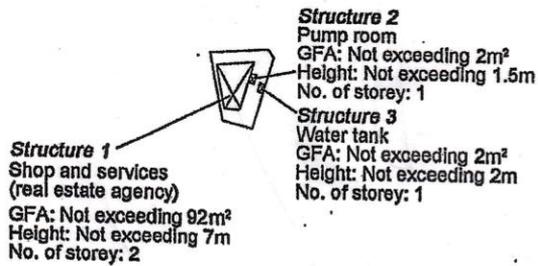

Project 項目名稱: Proposed Temporary Shop and Services (Real Estate Agency) for a Period of 3 Years at Lot 977 RP (Part) in D.D. 125, Sik Kong Tsuen, Ha Tsuen, Yuen Long, N.T.	Drawing Title 圖名: Proposed Layout Plan	Remarks 備註:
	Drawing No. 圖號: Figure 2	Scale 比例: 1:4000

參考編號
REFERENCE No.

繪圖 DRAWING