

LOCATION PLAN


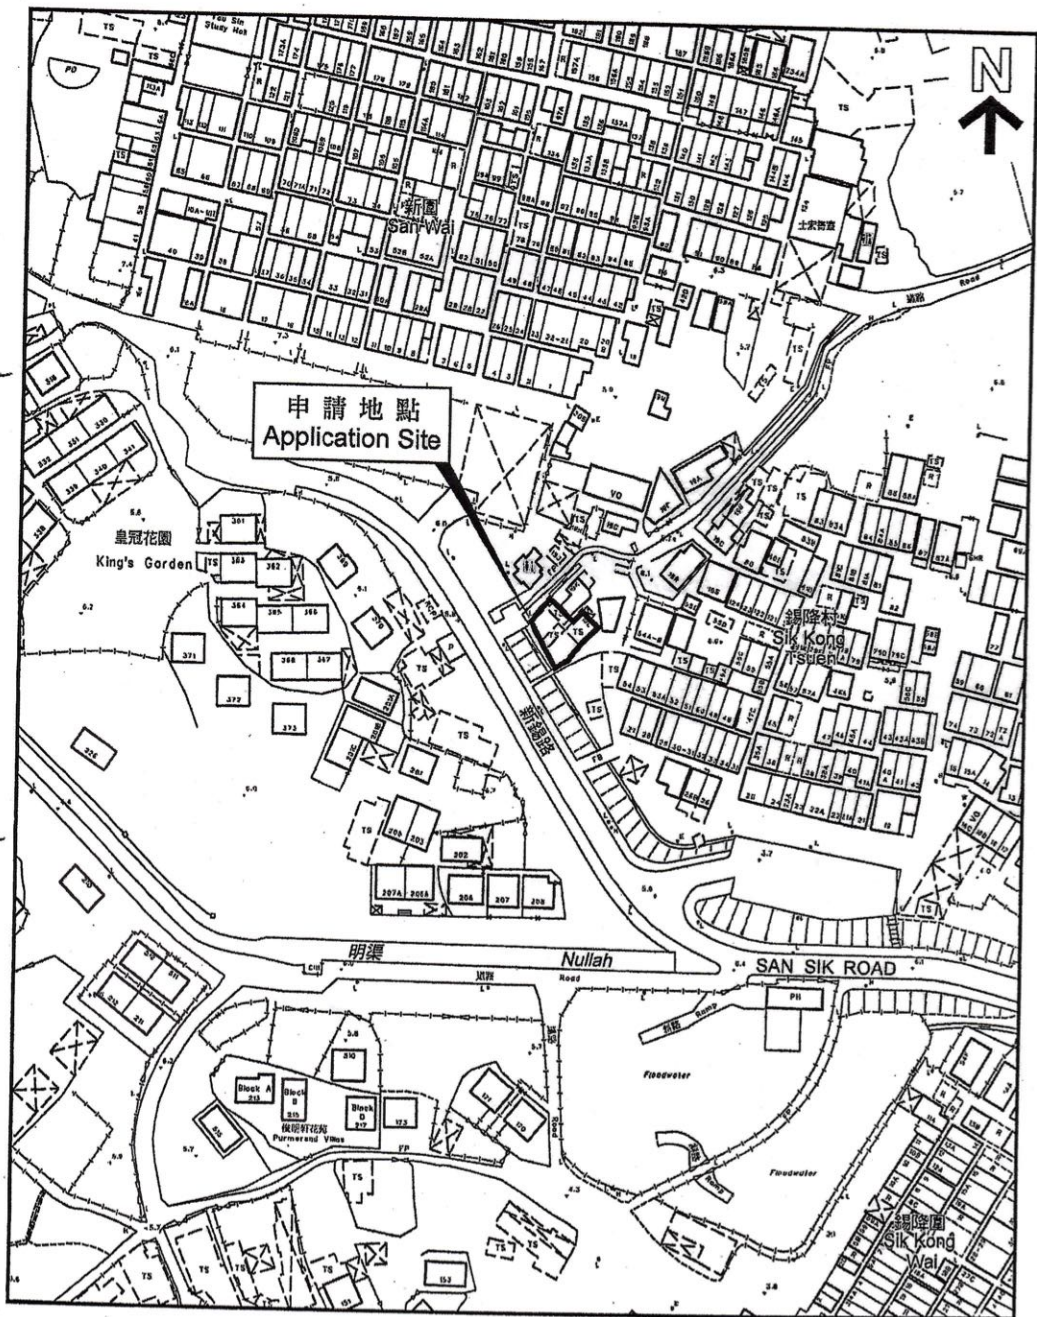


FIGURE 1




Project 項目名稱: Proposed Temporary Shop and Services (Real Estate Agency) for a Period of 3 Years at Lot 650 RP (Part) & 977 RP (Part) in D.D. 125, Sik Kong Tsuen, Ha Tsuen, Yuen Long, N.T.	Drawing Title 圖名: Proposed Layout Plan	Remarks 備註:
	Drawing No. 圖號: Figure 2	Scale 比例: 1:1000

參考編號 REFERENCE No.	繪圖 DRAWING
-----------------------	---------------

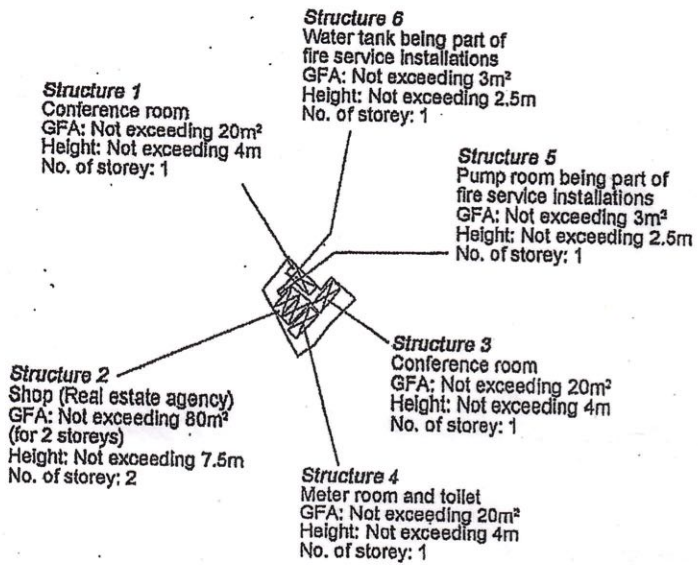

Tree	Approximate Height	Spacing	Quantity
○ Existing <i>Bauhinia diakeana</i> to be preserved	2.75m	3m to 4m	6
● Existing Trees to be preserved	8m	NA	2

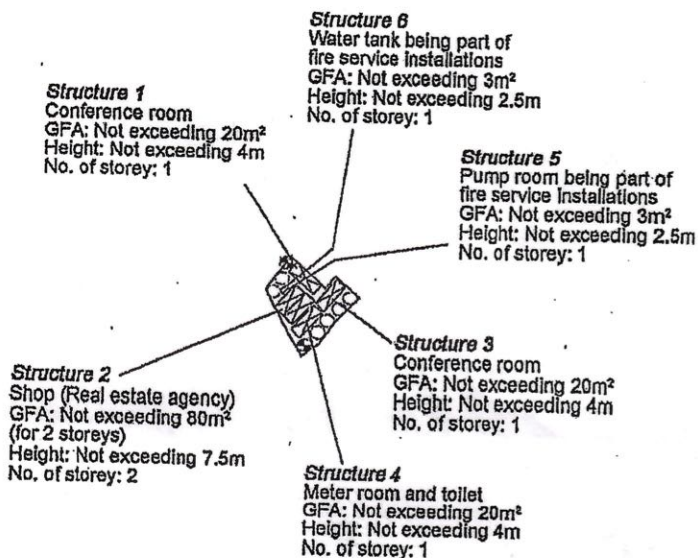

Project 項目名稱: Proposed Temporary Shop and Services (Real Estate Agency) for a Period of 3 Years at Lot 650 RP (Part) & 977 RP (Part) in D.D. 125, Sik Kong Tsuen, Ha Tsuen, Yuen Long, N.T.	Drawing Title 圖名: Proposed Tree Preservation Plan	Remarks 備註:
	Drawing No. 圖號: Figure 3	Scale 比例: 1:1000

參考編號
REFERENCE No.

繪圖 DRAWING